

3201 NW PARAGON PKWY WITH UNIT NUMBERS

FIRST FLOOR TENANTS WILL BE THE 100 SERIES

SECOND FLOOR TENANTS WILL BE THE 200 SERIES

ODD UNIT NUMBERS ON THE SOUTH SIDE OF THE BUILDING

EVEN UNIT NUMBERS ON THE NORTH SIDE OF THE BUILDING

EXTERIOR MATERIAL LEGEND

- MP-1 ALUMINUM COMPOSITE METAL (ACM) DRY SYSTEM ALUCOSOND COLOR: NATURAL BRUSHED CARBON. ACM PANEL JOINTS TO ALIGN W/ GLAZING PER ELEVATION
MP-2 KYNAR COATED BREAK METAL TRIM TO MATCH MP-1
MP-3 KYNAR COATED 24 GA BREAK METAL, COPING TO MATCH MP-1
MP-4 KYNAR COATED 24 GA BREAK METAL, COPING TO MATCH ST-1
MP-5 ALUMINUM COVERED R10 SCREEN, COLOR: CLEAR ANODIZED
MP-6 PERFORATED METAL PANEL ON STEEL TUBE GATEFRAME 4" TRASH ENCLOSURE/SCREEN FENCE
MP-7 PERFORATED METAL PANEL SHADE STRUCTURE WITH STEEL TUBE FRAME ON WEST END (HIDDEN FOR CLARITY)
MP-8 STANDING SEAM METAL ROOF TO MATCH MP-1
- GL-1 STOREFRONT TYPE 1: 2' x 4' KAWNEER PERMACOAT SMOKE GRAY ALUMINUM CENTER GLAZED STOREFRONT SYSTEM W/ 1" INSULATED LOW-E GLAZING UNIT
GL-2 CURTAINWALL TYPE 2: 2' x 10' KAWNEER PERMACOAT SMOKE GRAY SSG CURTAINWALL W/ 1" INSULATED LOW-E GLAZING UNIT
GL-3 CURTAINWALL TYPE 3: 2' x 10' KAWNEER PERMACOAT SMOKE GRAY SSG CURTAINWALL W/ 1" INSULATED LOW-E GLAZING UNIT
GL-4 CURTAINWALL TYPE 4: 2' x 10' KAWNEER PERMACOAT SMOKE GRAY CURTAINWALL STOREFRONT W/ 1" INSULATED LOW-E GLAZING UNIT
GL-5 LIVERS BRONZE GLASS FRAMELESS STRUCTURAL SYSTEM CLEAR LAMINATED TEMPERED GLASS
GL-6 TOP COURSE OF STOREFRONT CURTAINWALL GLAZING AT GLEISTON TO BE SPANDREL GLASS PPG SO ARBAN 70X, SOLAR CONTROL, LOW-E GLAZING UNIT W/ "SUBTLE GRAY" OPACIFIER ON 4TH SURFACE OR APPROVED EQUAL
- WD-1 GEOLAM VERTIGO 5010 COMPOSITE CLADDING COLOR: MOLESKIN
WD-2 GEOLAM SOLE 6003 COMPOSITE TRIM COLOR: MOLESKIN
WD-3 GEOLAM SOLE 6003 COMPOSITE TRIM COLOR: MOLESKIN (HIDDEN FOR CLARITY)
- ST-1 EL DORADO CULTURED STONE VANTAGE 30 COLOR: WHITE ELM
ST-2 EL DORADO CULTURED STONE MARQUEE 24 COLOR: DOVETAIL
ST-3 2CM COPPER QUARTZITE CLADDING PANEL SEAMS PER ELEVATIONS
**PROVIDE CONTROL JOINT AT SECOND LEVEL ON ALL ST-1 AND ST-2 LOCATIONS PER MANUF. RECOMMENDATIONS
- MB-1 GROUND FACE 8X16 MASONRY BLOCK PER STRUCTURAL DWGS, BURNISHED FINISH COLOR: MIDWEST SLATE
- AWN-1 CANOPY TYPE 1: STEEL CHANNEL WRAP WITH GEOLAM VERTIGO 5010 SOFFIT (COLOR: MOLESKIN)
AWN-2 CANOPY TYPE 2: CANTILEVERED GEOLAM 5008 TRIM
- WL-1 EXTERIOR WALL LIGHT PER RCP MOUNT W/ TOP ALIGNED AT 12'-0" AFF. CENTER ON WALL SPACE PER ELEVATIONS UNCL
WL-2 EXTERIOR WALL LIGHT PER RCP MOUNT W/ TOP ALIGNED AT 12'-0" AFF. CENTER ON WALL SPACE PER ELEVATIONS UNCL
- FF-1 LOCATION FOR FDC AND KNOX BOX PER FIRE PROTECTION DRAWINGS. CENTER FIXTURES IN WALL UNCL
FD-1 ROOF OVERFLOW DRAIN DOWNSPOUT COVER PER PLUMBING DRAWINGS. CENTER UNDER WL-1 ABV OR ON WALL SPACE UNCL



PARAGON STAR
- LOT 9 -
BUILDING 2

PARAGON STAR
FIRST PLAT, LOT 9
LEE'S SUMMIT, MO

Project No. 19050-01
Date 10/25/19
Issues For SHELL - CD SET

REVISIONS	
No.	Description

REGISTRATION



PROJECT TEAM

ARCHITECT	FINKLE + WILLIAMS ARCHITECTURE
CIVIL	GBA
LANDSCAPE	HOERER SCHAUB LANDSCAPE
FOUNDATIONS	BSE STRUCTURAL ENGINEERS
STRUCTURAL	BSE STRUCTURAL ENGINEERS
PLUMBING	HENDERSON ENGINEERS
MECHANICAL	HENDERSON ENGINEERS
ELECTRICAL	HENDERSON ENGINEERS
FIRE PROTECTION	HENDERSON ENGINEERS
CONTRACTOR	FOGEL ANDERSON



FINKLE + WILLIAMS
ARCHITECTURE


7007 College Blvd, Suite 415
Overland Park, Kansas 66211
913-498-1550

SHEET TITLE


EXTERIOR
ELEVATIONS -
NORTH

SHEET NUMBER

A4.02

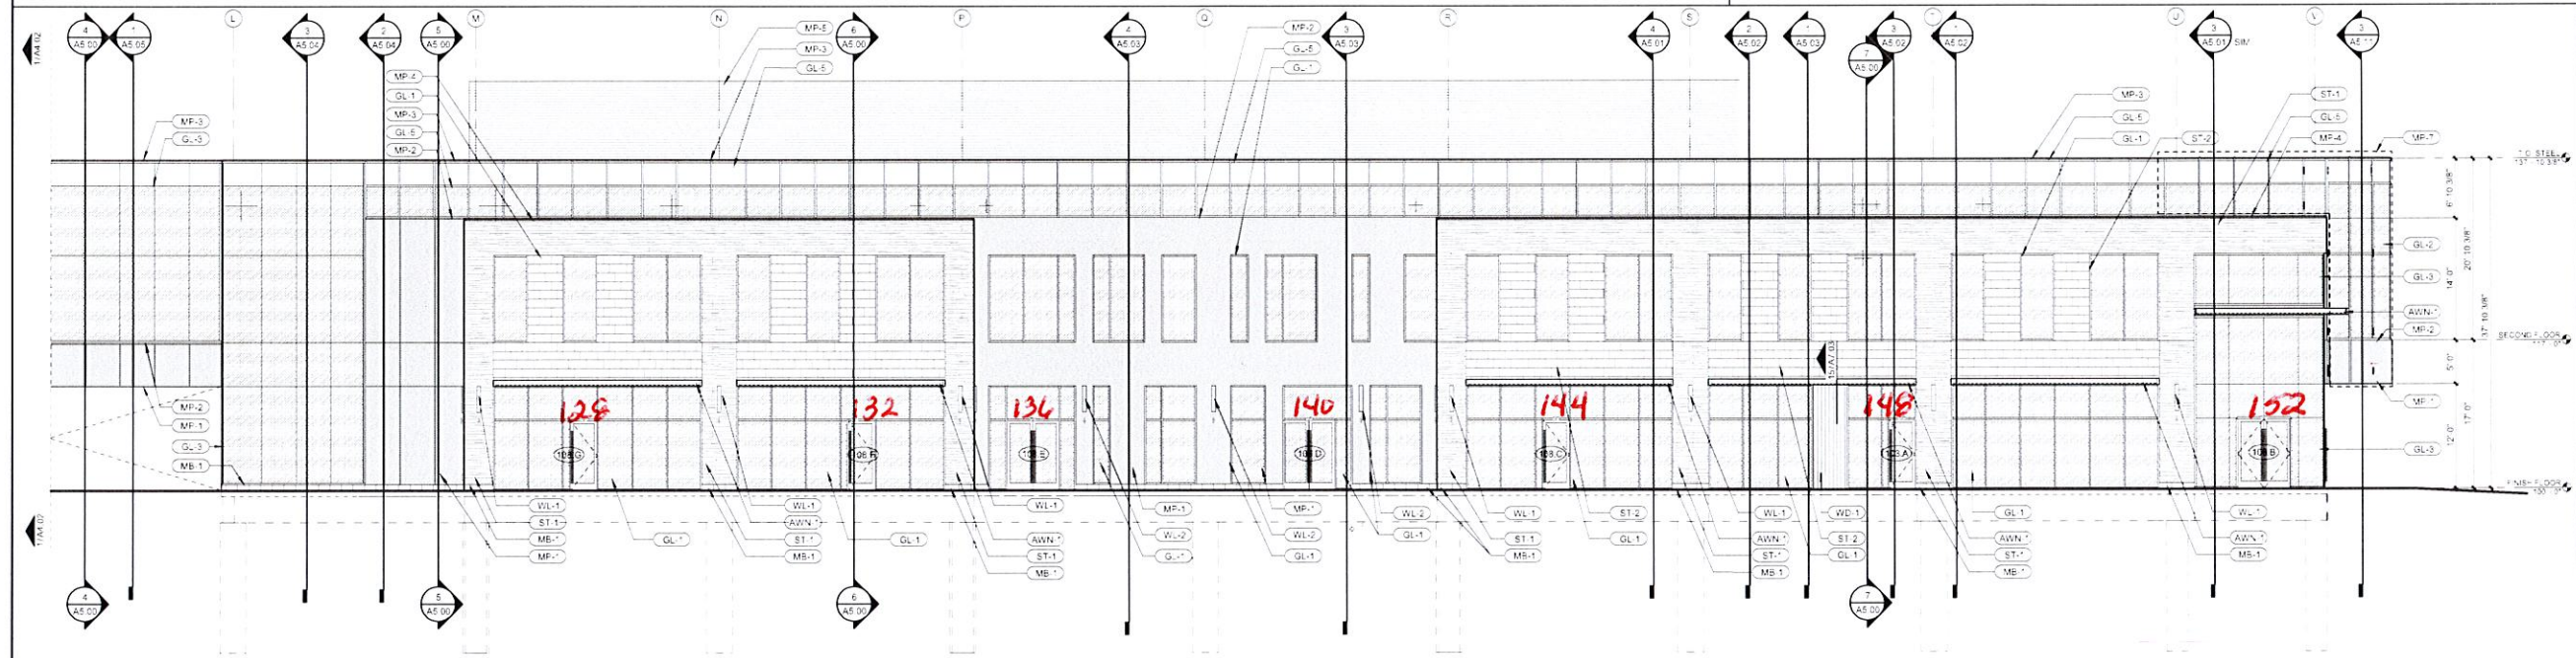

2 NORTH ELEVATION - ENLARGED - WEST
A4.02 SCALE: 1/8" = 1'-0"

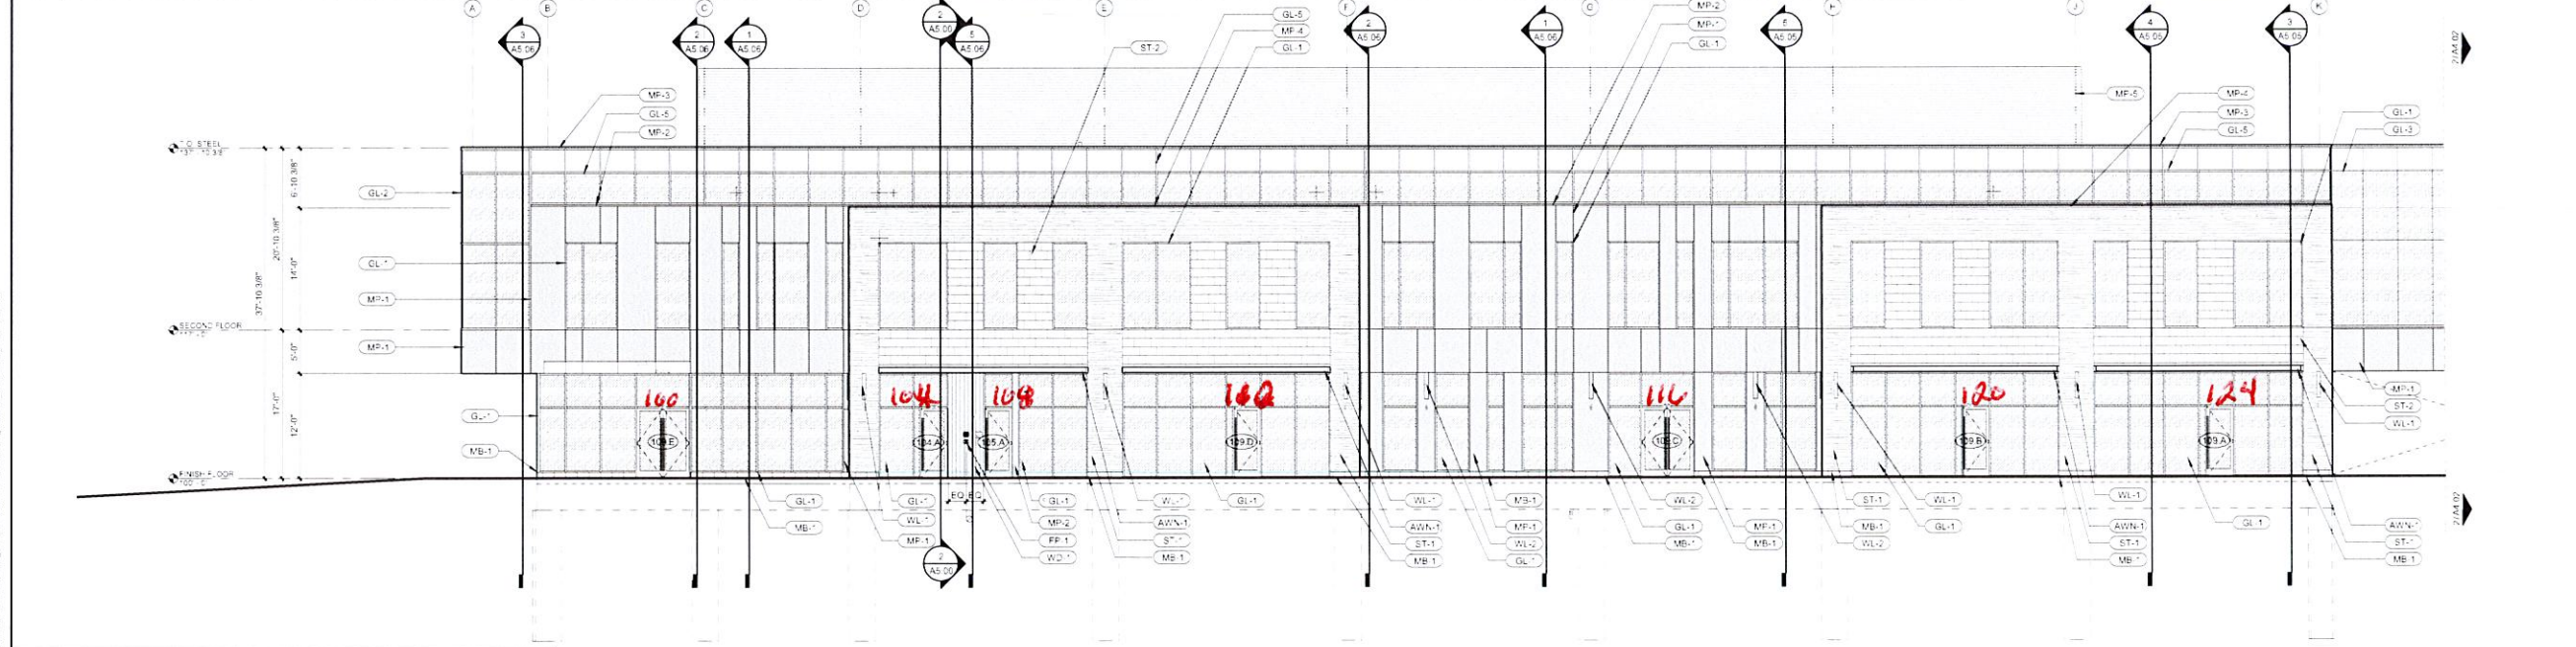

1 NORTH ELEVATION - ENLARGED - EAST
A4.02 SCALE: 1/8" = 1'-0"

C:\Users\jwilliams\Documents\Paragon Star\3201 NW Paragon Pkwy\3201 NW Paragon Pkwy.dwg (10/25/19) Finkle + Williams

PARAGON STAR
- LOT 9 -
BUILDING 2

PARAGON STAR,
FIRST PLAT, LOT 9
LEE'S SUMMIT, MO

Project No.	19050.01
Date	10/25/19
Issued For	SHELL - CD SET

[illegible]

REGISTRATION



PROJECT TEAM

ARCHITECT	FAVLE-WILLIAMS ARCHITECTURE
CIVIL	GBA
LANDSCAPE	HOERN SCHAUDT LANDS
FOUNDATIONS	BEL STRUCTURAL
STRUCTURAL	BSE STRUCTURAL ENGINEERS
PLUMBING	HENDERSON ENGINEERS
MECHANICAL	HENDERSON ENGINEERS
ELECTRICAL	HENDERSON ENGINEERS
FIRE PROTECTION	HENDERSON ENGINEERS
CONTRACTOR	FOGEL ANDERSON

FINKLE + WILLIAM
ARCHITECTS

7007 College Blvd, Suite 410
Overland Park, Kansas 66211
913-498-1550

SHEET TOTALS


EXTERIOR
ELEVATIONS -
SOUTH

SHEET NUMBER

A4.03


EXTERIOR MATERIAL LEGEND

MF-1	ALUMINUM COMPOSITE METAL (ACM) DRY SYSTEM ALU/COBOD. COLOR: FANAL. BRUSHED CARBON. ACM PANEL JOINTS TO ALIGN W/ GLAZING PER ELEVATIONS
MF-2	KYNAR-COATED BREAK METAL TRIM TO MATCH MF-1
MF-3	KYNAR COATED 24 GA BREAK METAL CORING TO MATCH MF-1
MF-4	KYNAR COATED 24 GA BREAK METAL CORING TO MATCH ST-1
MF-5	ALUMINUM COVERED RTU SCREEN. COLOR: CLEAR ANODIZED
MF-6	PERFORATED METAL PANEL ON STEEL TUBE GATE FRAME AT TRASH ENCLOSURE SCREEN FENCE
MF-7	PERFORATED METAL PANEL SHADE STRUCTURE WITH STEEL TUBE FRAME ON WEST END (HIDDEN FOR CLARITY)
MF-8	STANDING SEAM METAL PANEL TO MATCH MF-1
GL-1	STOREFRONT TYPE 1, 2 & 4: KAWNEER PERMACOAT SMOKE GRAY ALUMINUM CENTER GLAZED STOREFRONT SYSTEM W/ INSULATED LOW-E GLAZING UNIT
GL-2	CURTAINWALL TYPE 1, 2, 3 & 4: KAWNEER PERMACOAT SMOKE GRAY CURTAINWALL W/ INSULATED LOW-E GLAZING UNIT
GL-3	CURTAINWALL TYPE 2, 3 & 4: KAWNEER PERMACOAT SMOKE GRAY SSB CURTAINWALL W/ INSULATED LOW-E GLAZING UNIT
GL-4	CURTAINWALL TYPE 3, 2 & 4: KAWNEER PERMACOAT SMOKE GRAY CURTAINWALL STOREFRONT W/ INSULATED LOW-E GLAZING UNIT
GL-5	CURTAINWALL TYPE 4, 2 & 4: KAWNEER PERMACOAT SMOKE GRAY CURTAINWALL CLERESTORY W/ INSULATED LOW-E GLAZING UNIT
GL-6	UNIVERS BRONZE GLASS FRAMERS STRUCTURAL SYSTEM GLASS PANEL LAMINATE TEMPERED GLASS
	TWO COULRE OF STOREFRONT CURTAINWALL GLAZING AT CLERESTORY TO BE SPANDREL GLASS PPG SOLARBAR 700L SOLAR CONTROL LOW-E GLAZING
	LOW "SUBSIDED QUART" CAPS CRITER ON ATH SURFACE OR APPROVED ALTERN
WD-1	GEOLAM VERTIGO 50% COMPOSITE GLAZING. COLOR: MOLESKIN
WD-2	GEOLAM SOLED 6008 COMPOSITE TRIM. COLOR: MOLESKIN
WD-3	GEOLAM SOLED 6008 COMPOSITE TRIM. COLOR: MOLESKIN (HIDDEN FOR CLARITY)
ST-1	ELDORADO CURTURED STONE VANTAGE 30 COLOR: WHITE ELM
ST-2	ELDORADO CURTURED STONE MARQUEE24 COLOR: DOVE AL
ST-3	2CM GORPER QUART ZITE GLAZING PANEL SLABS PER ELEVATIONS
	"PROVIDE CONTROL JOINT" AT SECOND LEVEL ON WALLS AND SITE LOCATIONS PER MANUF. RECOMMENDATIONS
MB-1	GROUND-FAÇE 8X16 MASONRY BLOCK PER STRUCTURAL DWS. BURNISHED FINISH. COLOR: MIDWEST SLATE
AW-1	CANOPY TYPE 1: STEEL CHANNE. WRAP WITH GEOLAM VERT GO 50% SOFFIT (COLOR: MOLESKIN)
AW-2	CANOPY TYPE 2: CANTILEVERED GEOLAM 6008 TRIM
WL-1	EXTERIOR WALL LIGHT PER RCP MOUNT W/ TOP ALIGNED AT 12'-0" AFF. CENTER ON WALL SPACE PER ELEVATIONS UNO
WL-2	EXTERIOR WALL LIGHT PER RCP MOUNT W/ TOP ALIGNED AT 12'-0" AFF. CENTER ON WALL SPACE PER ELEVATIONS UNO
FP-1	LOCATION FOR FDC AND KNOX BOX PER FIRE PROTECTION DRAWINGS. CENTER F/XTURES IN WALL OR ON WALL
FP-2	ROOF OVERFLOW DRAIN DOWNSPOUT COVER PER PLUMBING DRAWINGS. CENTER UNDER WALL/ ABOV OR ON WALL SPACE UNO

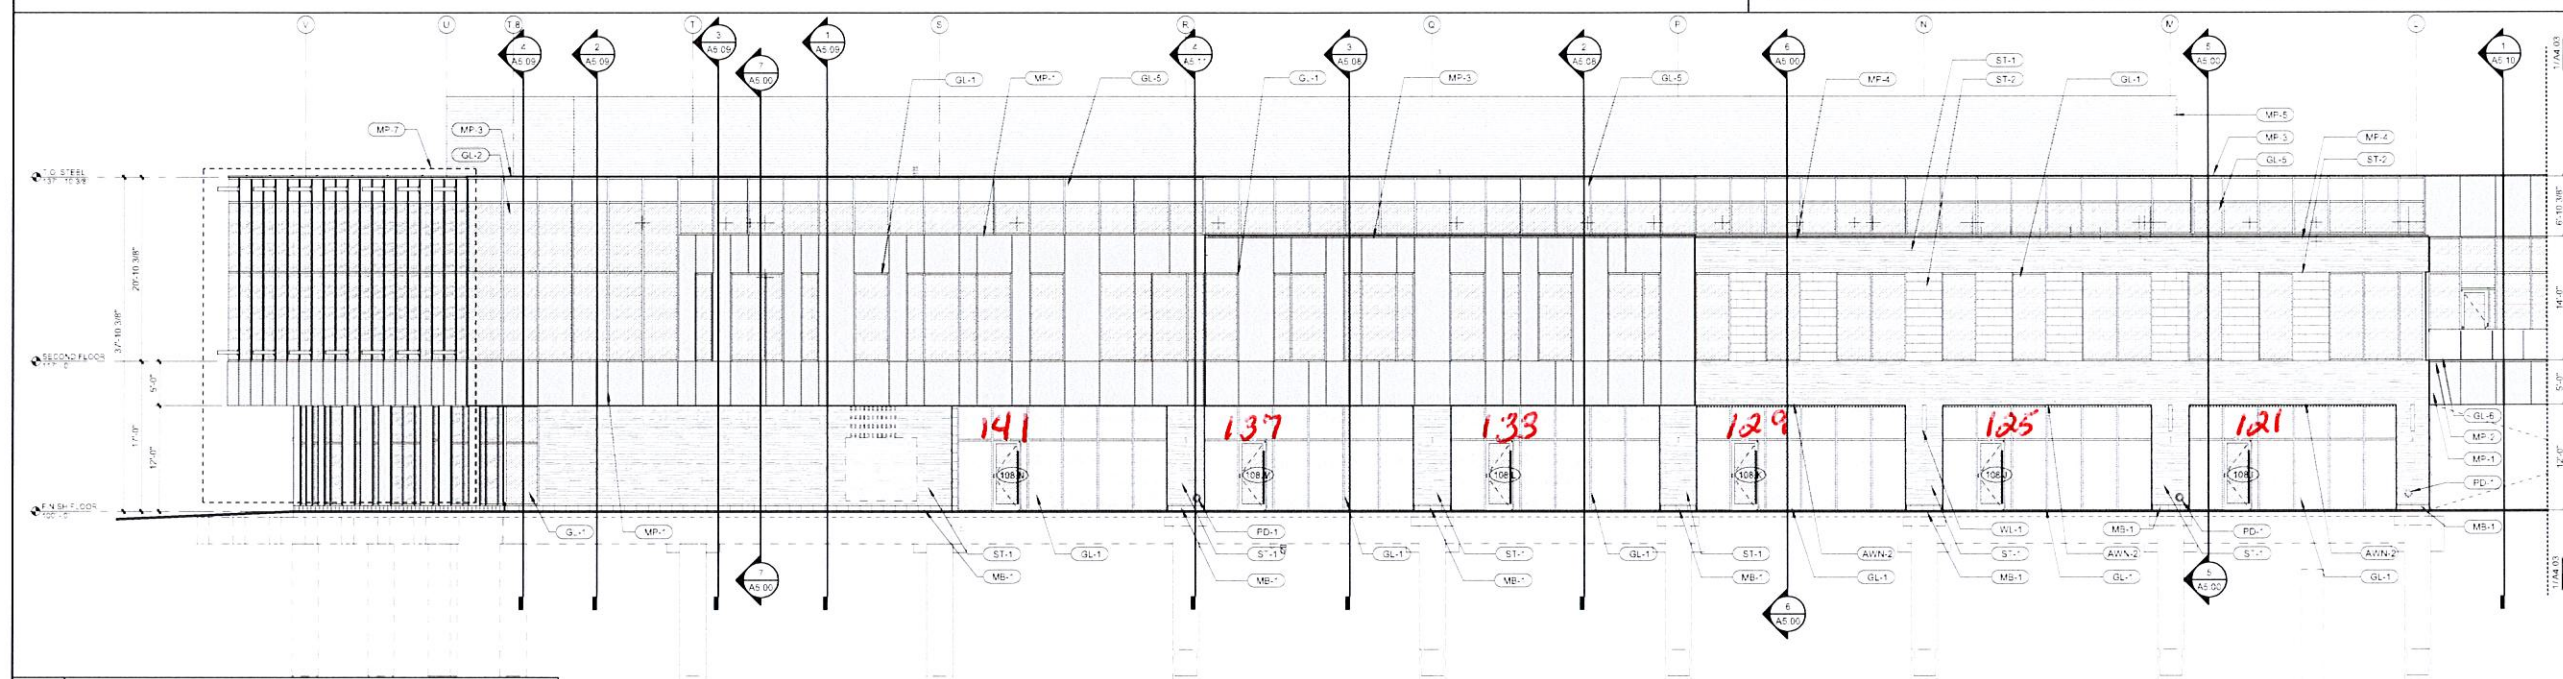

2	SOUTH ELEVATION - ENLARGED - WEST
---	-----------------------------------

A4.03	SCALE 1/8" = 1'-0"
--------------	--------------------

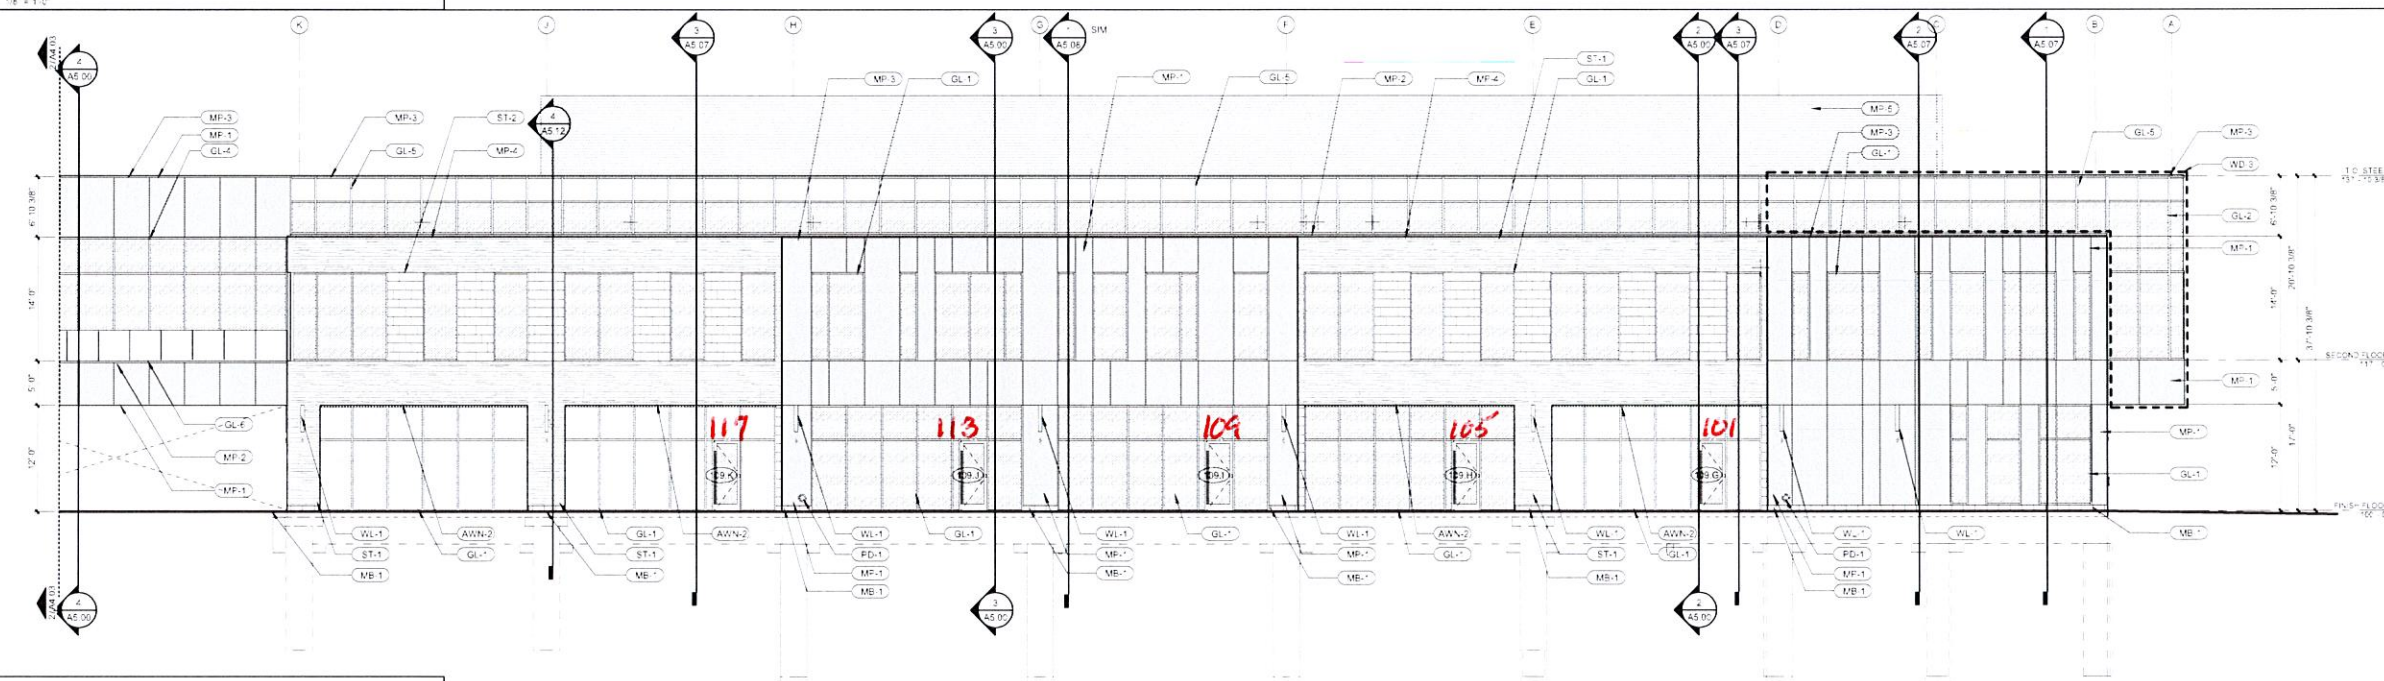

1	SOUTH ELEVATION - ENLARGED - EAST
---	-----------------------------------

A4.03 SCALE 1/8" = 1'-0"