



# Petsuites

Lee's Summit, MO  
Sign Package

11-30-2020



**INTEGRATED SIGN & GRAPHIC, INC.**  
 5801 Kingpost Court  
 Lexington, KY 40509  
 Toll Free 800.755.7956  
 Office 859.263.2800  
 Online [integratedsign.com](http://integratedsign.com)

**DESIGN INTENT DOCUMENT**

© Copyright Integrated Sign & Graphic, Inc.  
 This design/layout is an unpublished work of Integrated Sign & Graphic, Inc., which expressly reserves its common law rights pursuant to Title 17 Section 2 of the United States Code to prevent unauthorized copying, publication or use of this design/layout, and to obtain damages thereon. This design/layout remains the property of Integrated Sign & Graphic Inc. unless purchased by contractual sales agreement.

Property Owner

**Petsuites**

Name of Project

**Petsuites  
 Lee's Summit, MO**

Project Address

250 NW McNary Ct.  
 Lee's Summit, MO 64086

ISG Project Number

02304

Drawn By

B Becraft

Approved By

Original Drawing Date

11.25.20


Issued Revisions

- △
- △
- △
- △
- △
- △
- △

Drawing Title

**Site Plan**

**001**

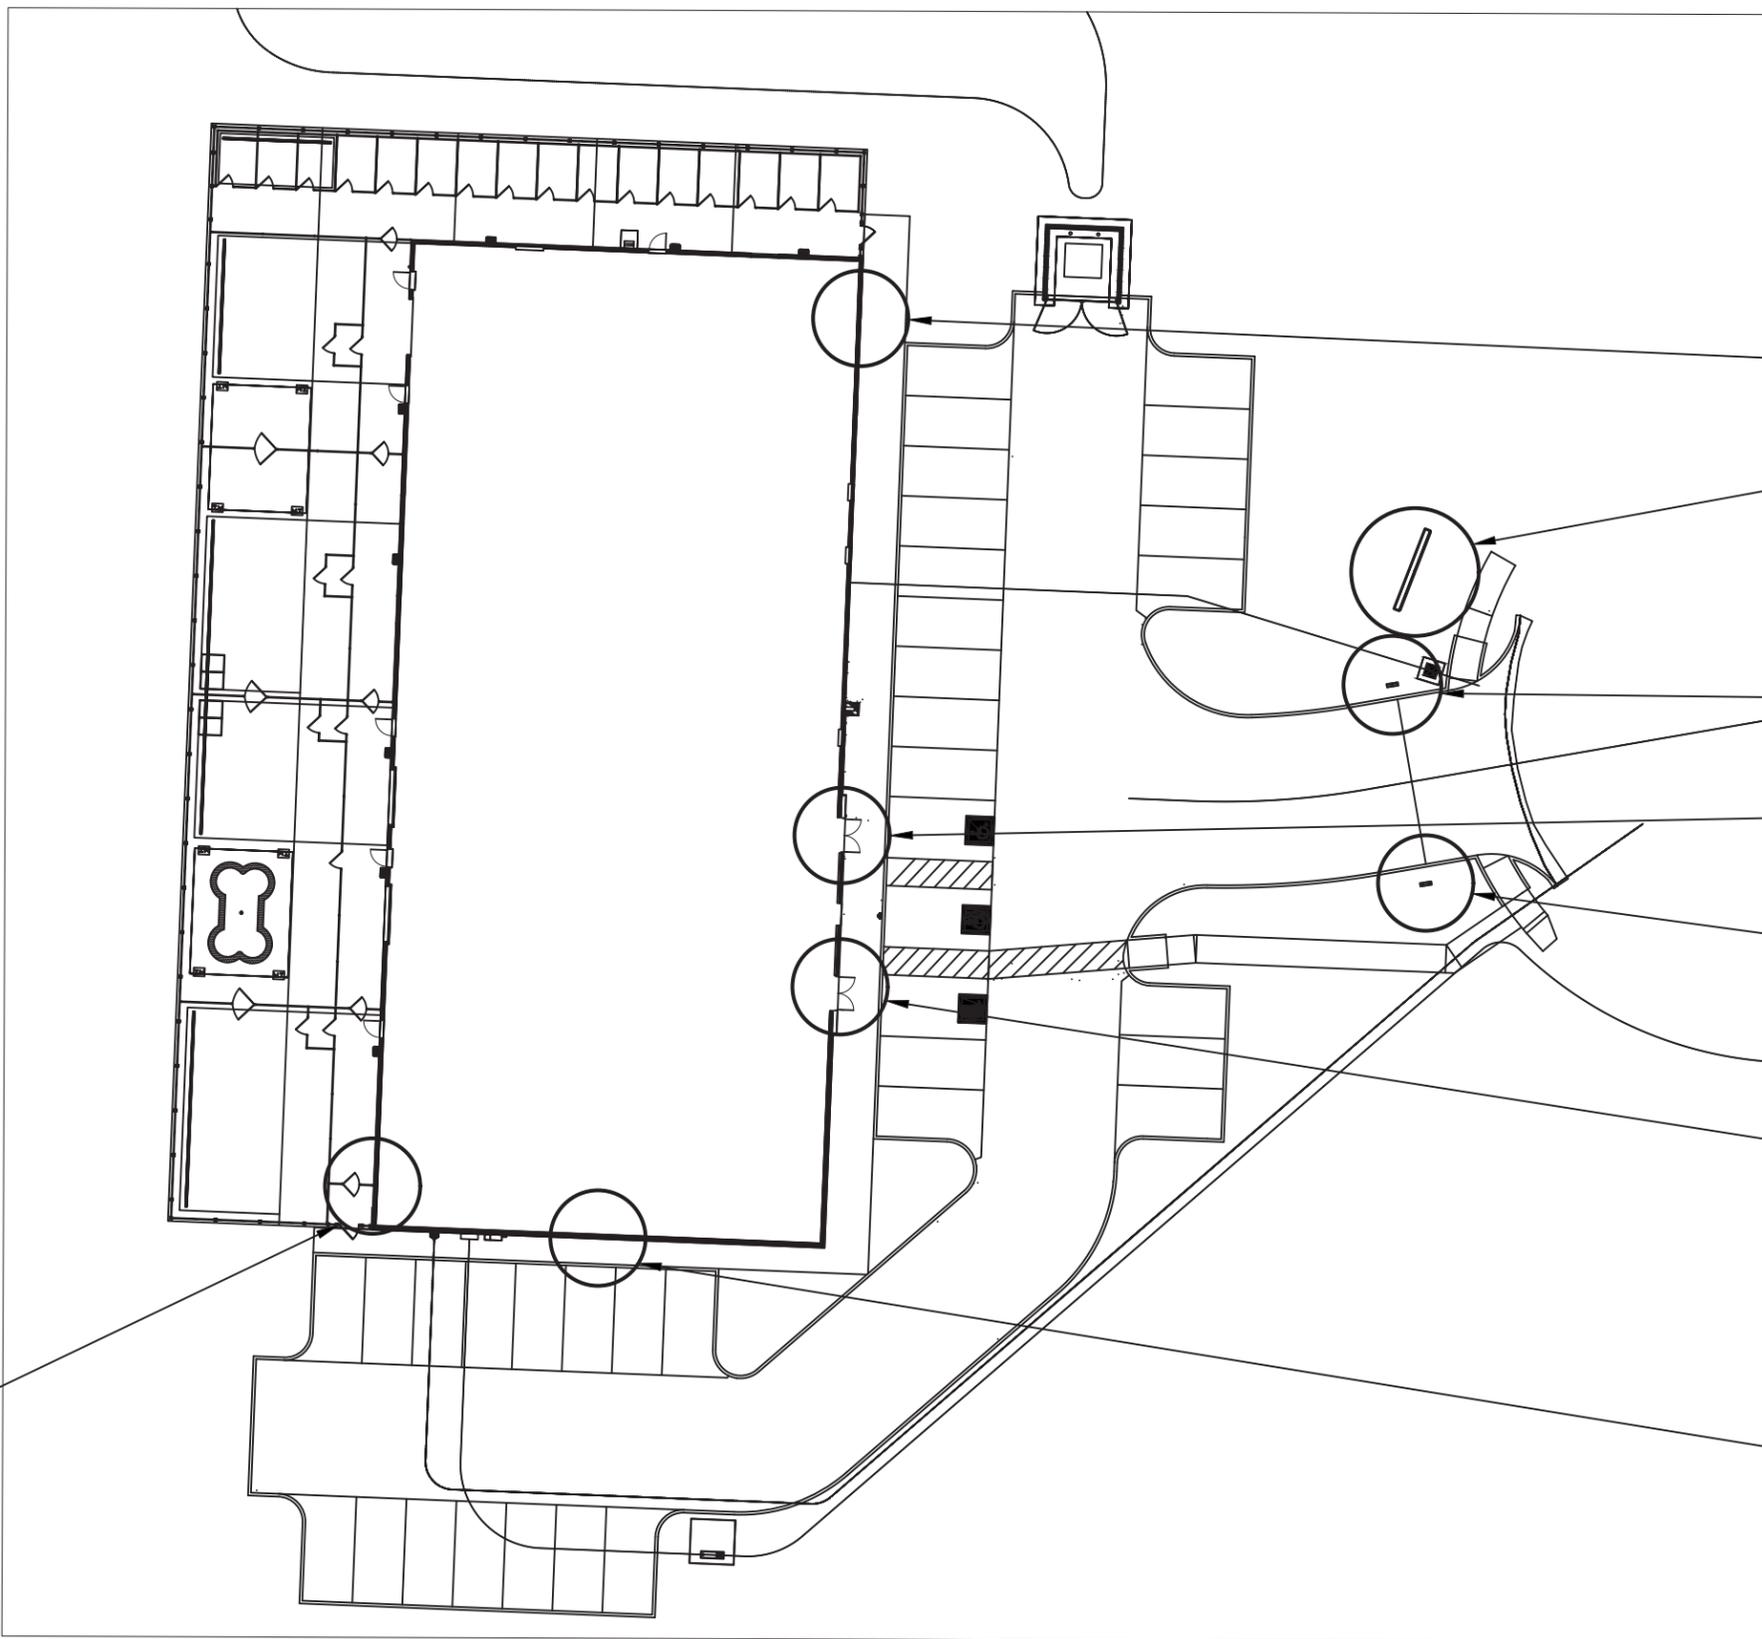

PAW WALL MOUNTED LOGO

DOG SILHOUETTE

SHARED MONUMENT SIGN

WELCOME SIGN

PETSUITES WALL MOUNTED LOGO

THANK YOU SIGN

LEE'S SUMMIT ANIMAL HOSPITAL NORTH WALL MOUNTED SIGN

VETERINARY HOSPITAL WALL MOUNTED LOGO

**1** SITE PLAN

N.T.S.

M:\Drawing Library\Pet Suites 019118\02 Development\Lees Summit\01d Plans\LeesSummit\_iteration\_STANDARD\_START Revised BB.dwg

## Standard Colors & Materials

### Corporate Color Standards

- |   |   |
|---|---|
|  PetSuites Plum<br>PMS 2617 C<br>CMYK: 84/100/0/13<br>RGB: 74/13/102 |  PetSuites Gray<br>PMS Cool Gray 7<br>CMYK: 42/35/35/1<br>RGB: 153/153/154 |
|  PetSuites Lime<br>PMS 375 C<br>CMYK: 45/0/100/0<br>RGB: 149/214/0   |   |

### Paint Colors

-  **P-1** Murex Purple (MP 03563)  
Matthews Paint
-  **P-2** Green (MP 77527)  
Matthews Paint - See attached Formula
-  **P-3** Grey Shank (MP 13914)  
Matthews Paint

### Translucent Vinyl Colors

-  **V-1** Plum Purple  
(3M Scotchcal 3630-128)
-  **V-2** Lime Green  
(3M Scotchcal 7125-136)

### Trim Cap Colors

-  **T-1** Gemini - Purple (2287)



**INTEGRATED SIGN & GRAPHIC, INC.**  
5801 Kingpost Court  
Lexington, KY 40509  
Toll Free 800.755.7956  
Office 859.263.2800  
Online [integratedsign.com](http://integratedsign.com)

### DESIGN INTENT DOCUMENT

© Copyright Integrated Sign & Graphic, Inc.  
This design/layout is an unpublished work of Integrated Sign & Graphic, Inc., which expressly reserves its common law rights pursuant to Title 17 Section 2 of the United States Code to prevent unauthorized copying, publication or use of this design/layout, and to obtain damages thereon. This design/layout remains the property of Integrated Sign & Graphic Inc. unless purchased by contractual sales agreement.

Property Owner

**Petsuites**

Name of Project

**Petsuites  
Lee's Summit, MO**

Project Address

**250 NW McNary Ct.  
Lee's Summit, MO 64086**

ISG Project Number

**02304**

Drawn By

**B Becraft**

Approved By

Original Drawing Date

**11.25.20**


Issued Revisions



Drawing Title

**Materials and  
Colors**

**002**

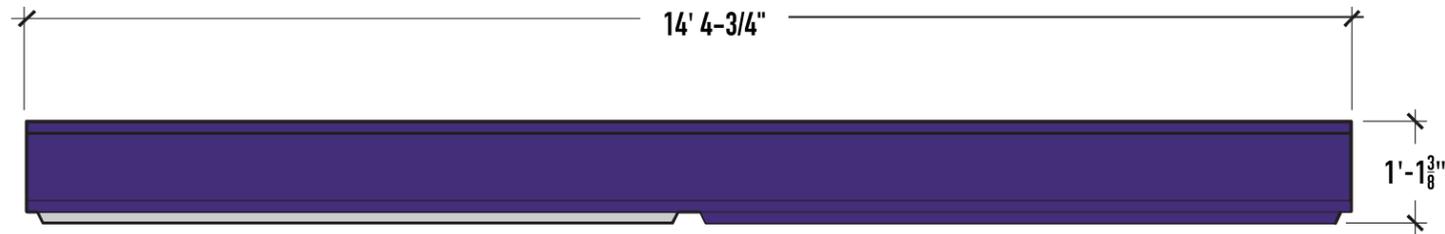

3

PLAN VIEW

Scale: 1/2" = 1' - 0"



1

FRONT VIEW


Scale: 1/2" = 1' - 0"

Sign Face Area

71.97 Sq. Ft.

Structural Area

92.07 Sq. Ft.

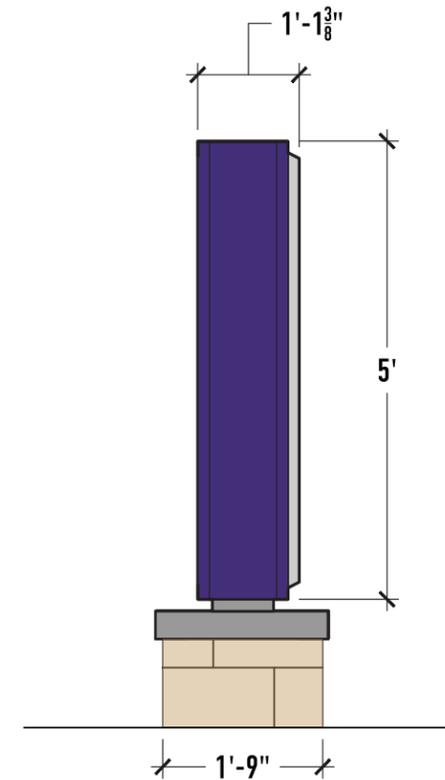

2

SIDE VIEW

Scale: 1/2" = 1' - 0"



INTEGRATED SIGN & GRAPHIC, INC.  
 5801 Kingpost Court  
 Lexington, KY 40509  
 Toll Free 800.755.7956  
 Office 859.263.2800  
 Online integratedsign.com

DESIGN INTENT DOCUMENT

© Copyright Integrated Sign & Graphic, Inc.  
 This design/layout is an unpublished work of Integrated Sign & Graphic, Inc., which expressly reserves its common law rights pursuant to Title 17 Section 2 of the United States Code to prevent unauthorized copying, publication or use of this design/layout, and to obtain damages thereon. This design/layout remains the property of Integrated Sign & Graphic Inc. unless purchased by contractual sales agreement.

Property Owner

**Petsuites**

Name of Project

**Petsuites  
 Lee's Summit, MO**

Project Address

250 NW McNary Ct.  
 Lee's Summit, MO 64086

ISG Project Number  
 02304

Drawn By  
**B Becraft**

Approved By

Original Drawing Date  
 11.25.20

Issued Revisions

- △
- △
- △
- △
- △
- △
- △

Drawing Title

**Monument Design**

**003**



INTEGRATED SIGN & GRAPHIC, INC.  
 5801 Kingpost Court  
 Lexington, KY 40509  
 Toll Free 800.755.7956  
 Office 859.263.2800  
 Online integratedsign.com

**DESIGN INTENT DOCUMENT**

© Copyright Integrated Sign & Graphic, Inc.  
 This design/layout is an unpublished work of Integrated Sign & Graphic, Inc., which expressly reserves its common law rights pursuant to Title 17 Section 2 of the United States Code to prevent unauthorized copying, publication or use of this design/layout, and to obtain damages thereon. This design/layout remains the property of Integrated Sign & Graphic Inc. unless purchased by contractual sales agreement.

Property Owner  
**Petsuites**

Name of Project  
**Petsuites  
 Lee's Summit, MO**

Project Address  
 250 NW McNary Ct.  
 Lee's Summit, MO 64086

ISG Project Number  
 02304

Drawn By  
**B Becraft**

Approved By

Original Drawing Date  
 11.25.20


Issued Revisions

- △
- △
- △
- △
- △
- △
- △


Drawing Title

**Monument  
 Section Views**

**004**

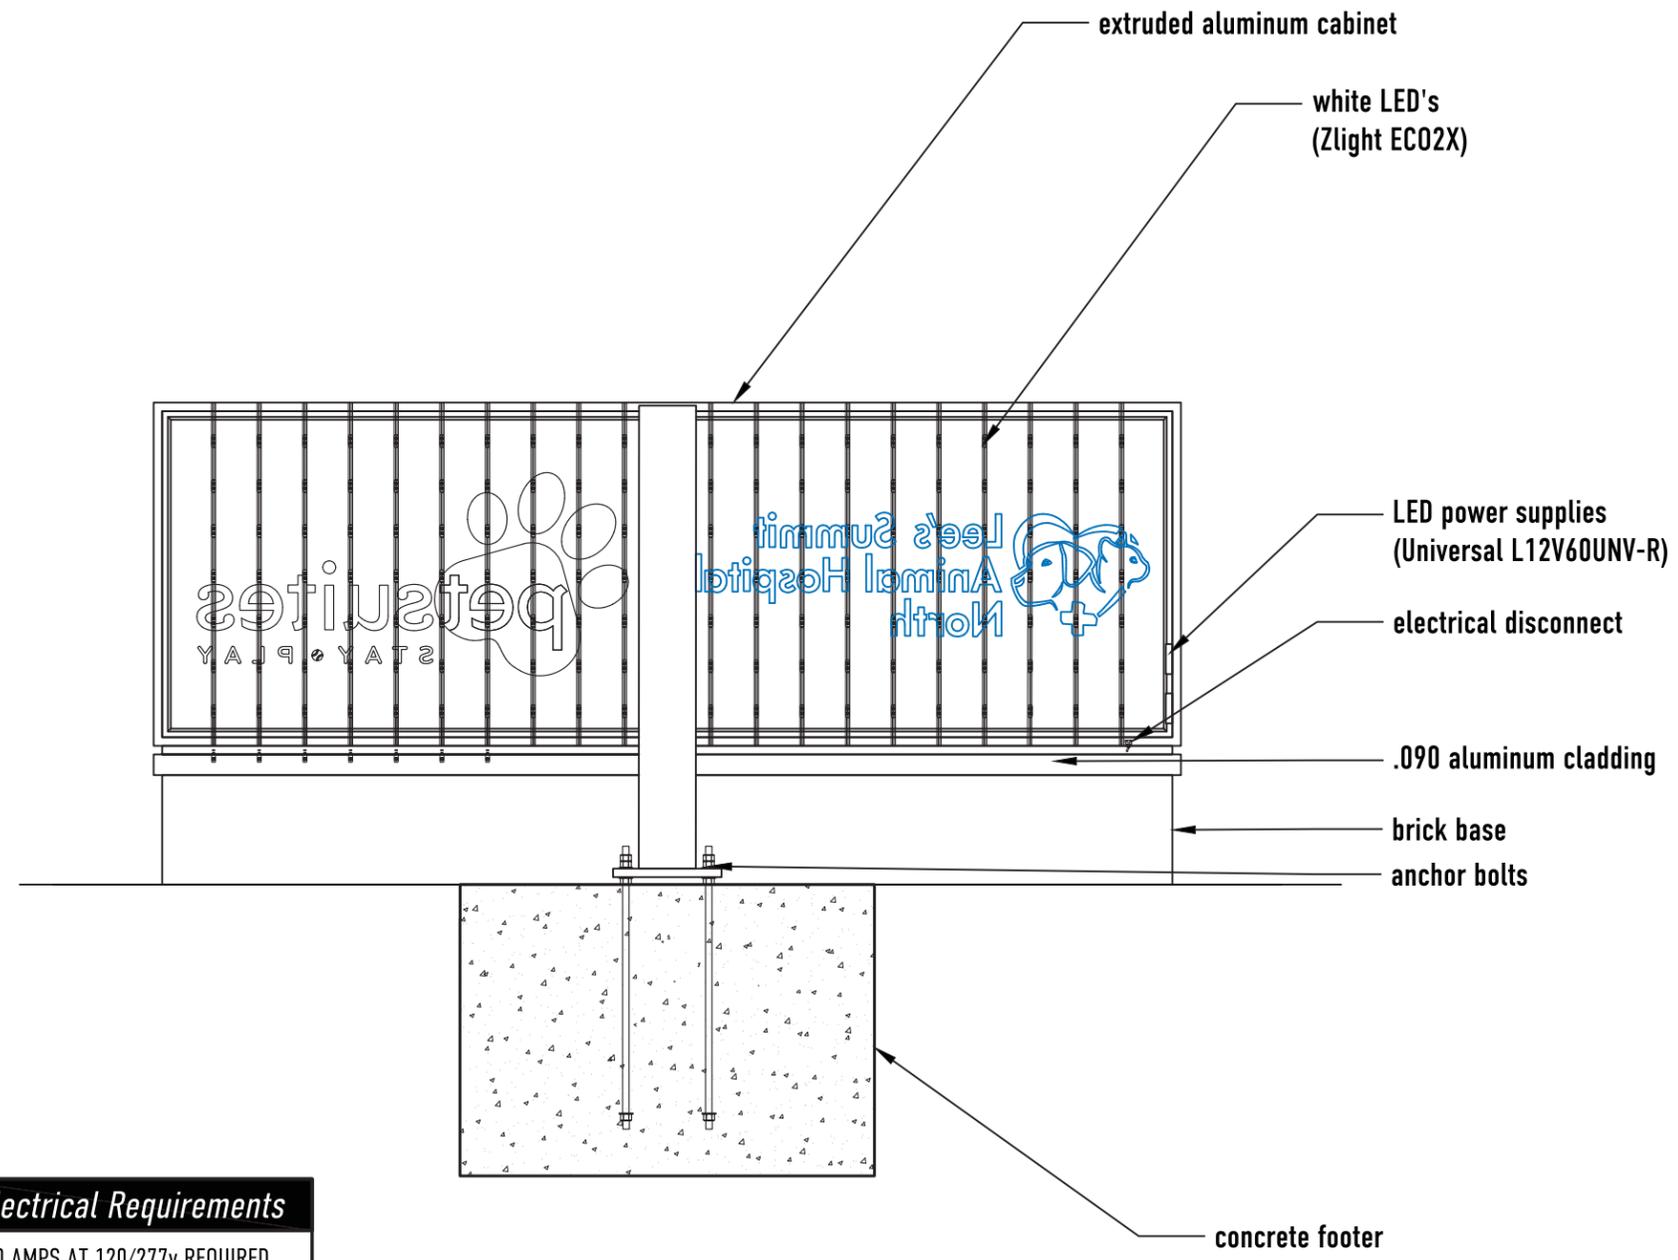

**1 SECTION VIEW**  
 Scale: 3/8" = 1' - 0"

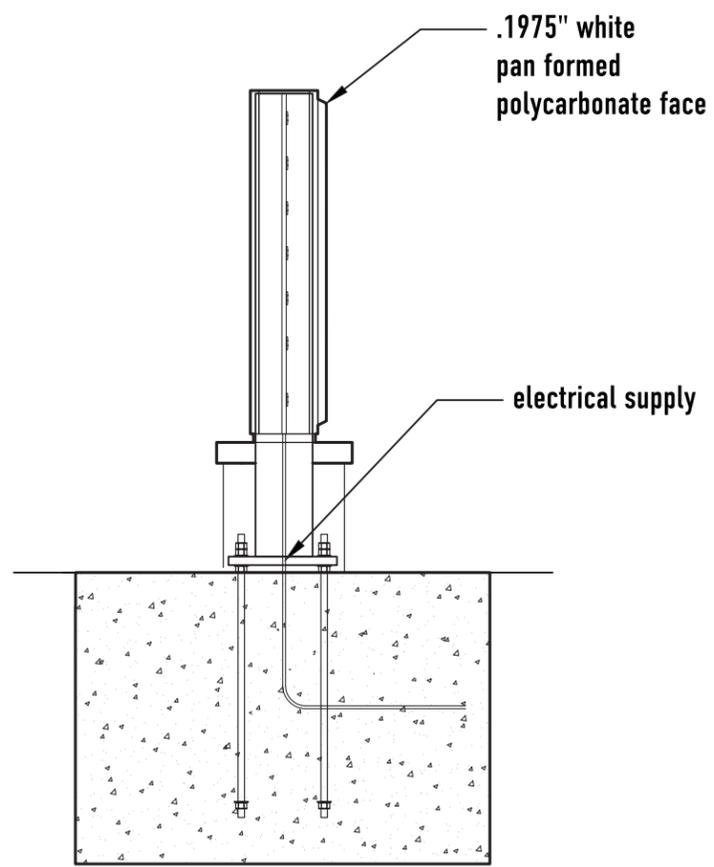

**2 SECTION VIEW**  
 Scale: 3/8" = 1' - 0"

**Electrical Requirements**

20 AMPS AT 120/277v REQUIRED

all electrical components used are UL listed and suitable for wet locations

GROUNDING AND BONDING STATEMENT  
 THIS SIGN IS INTENDED TO BE INSTALLED IN ACCORDANCE WITH THE REQUIREMENTS OF ARTICLE 600 OF THE NATIONAL ELECTRICAL CODE, NFPA 70 AND/OR OTHER APPLICABLE LOCAL CODES. THIS INCLUDES PROPER GROUNDING AND BONDING OF THE SIGN.  
 UNDERWRITERS LABORATORIES, INC.  
 STANDARDS FOR SAFETY  
 UL 48 - FIFTEEN EDITION - SEPTEMBER 2, 2011  
 SECTION 4.2.4.1.3 (g)  
 \*Remote metal parts of a section sign or outline lighting system only supplied by a remote Class 2 power supply shall not be required to be bonded to an equipment bonding conductor.\*

M:\Drawing Library\Pet Suites 019118\02 Development\Lees Summit\Old Plans\LeesSummit Iteration\_STANDARD START Revised BB.dwg

M:\Drawing Library\Pet Suites 019118\02 Development\Lee's Summit\Old Plans\LeeSummit\_Iteration\_STANDARD START Revised BB.dwg



**INTEGRATED SIGN & GRAPHIC, INC.**  
 5801 Kingpost Court  
 Lexington, KY 40509  
 Toll Free 800.755.7956  
 Office 859.263.2800  
 Online [integratedsign.com](http://integratedsign.com)

**DESIGN INTENT DOCUMENT**

© Copyright Integrated Sign & Graphic, Inc.  
 This design/layout is an unpublished work of Integrated Sign & Graphic, Inc., which expressly reserves its common law rights pursuant to Title 17 Section 2 of the United States Code to prevent unauthorized copying, publication or use of this design/layout, and to obtain damages thereon. This design/layout remains the property of Integrated Sign & Graphic, Inc. unless purchased by contractual sales agreement.

Property Owner  
**Petsuites**

Name of Project  
**Petsuites  
 Lee's Summit, MO**

Project Address  
 250 NW McNary Ct  
 Lee's Summit, MO 64086

ISG Project Number  
**02304**


Drawn By <b>B Becraft</b>	Approved By
------------------------------	-------------

Original Drawing Date  
**11.25.20**

Issued Revisions
△
△
△
△
△
△
△

Drawing Title  
**Wall Mounted Logo  
 Building Elevations**

**006**

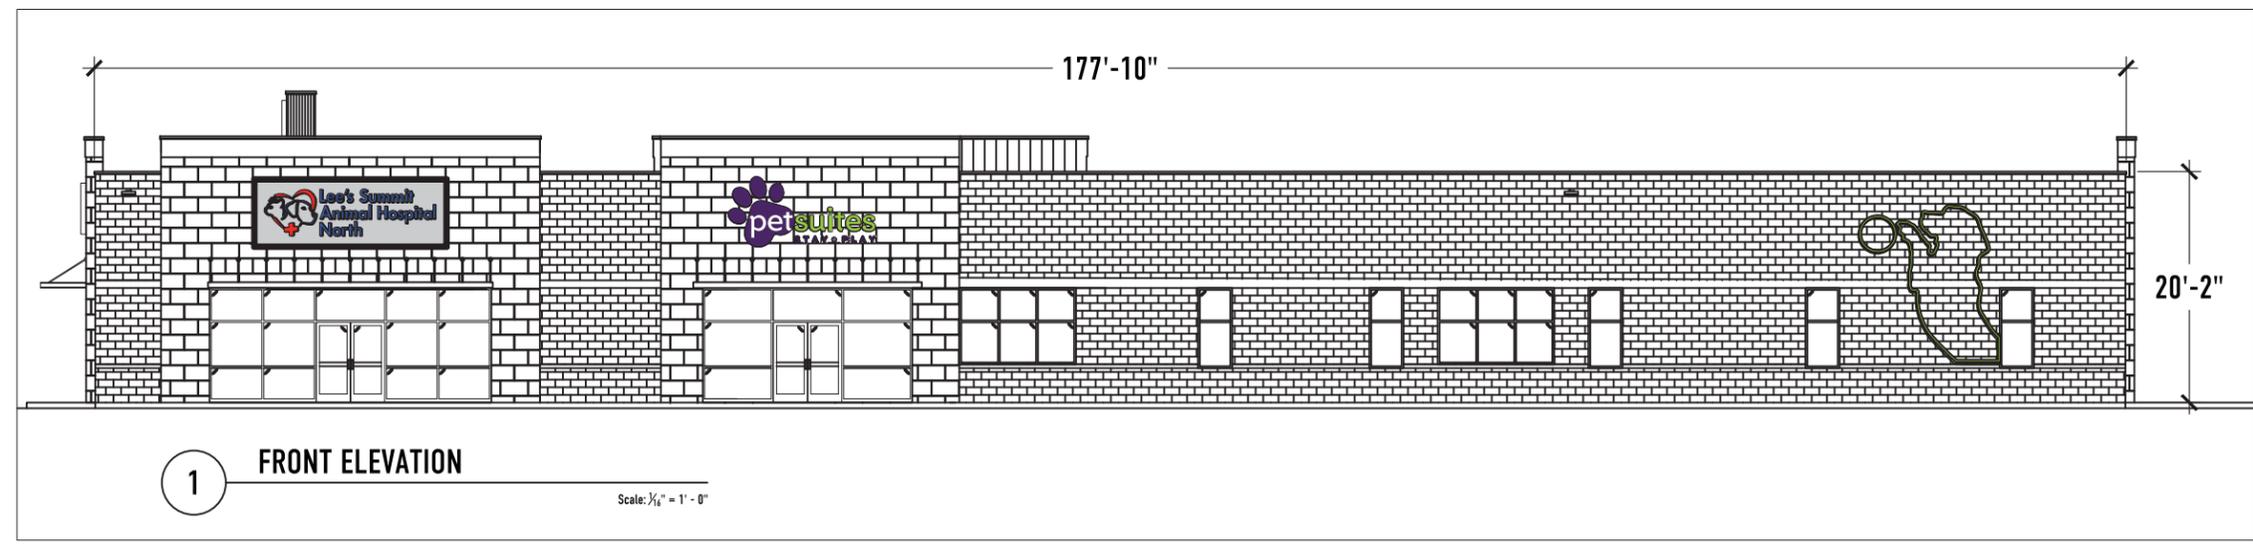


**1 FRONT ELEVATION**  
 Scale: 1/4" = 1' - 0"



**1 LOGO DETAILS**  
 Scale: 1/2" = 1' - 0"


**59.33 Sq. Ft.**

M:\Drawing Library\Pet Suites 019118\02 Development\Lees Summit\Old Plans\LeesSummit\_Iteration\_STANDARD START Revised BB.dwg

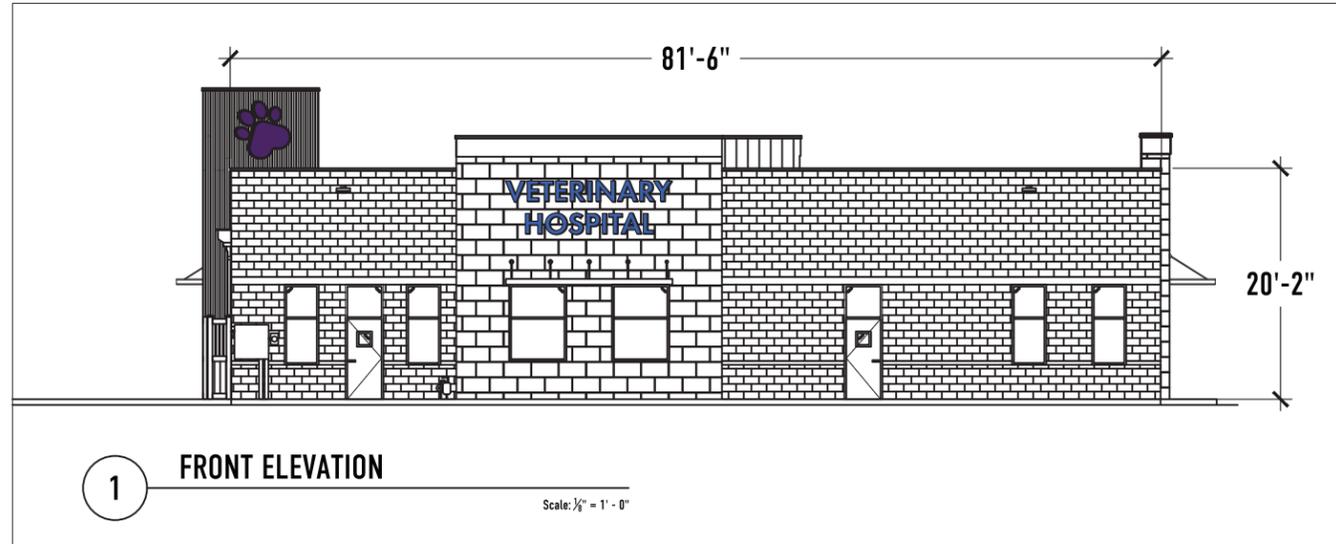

1 FRONT ELEVATION

Scale: 1/4" = 1' - 0"

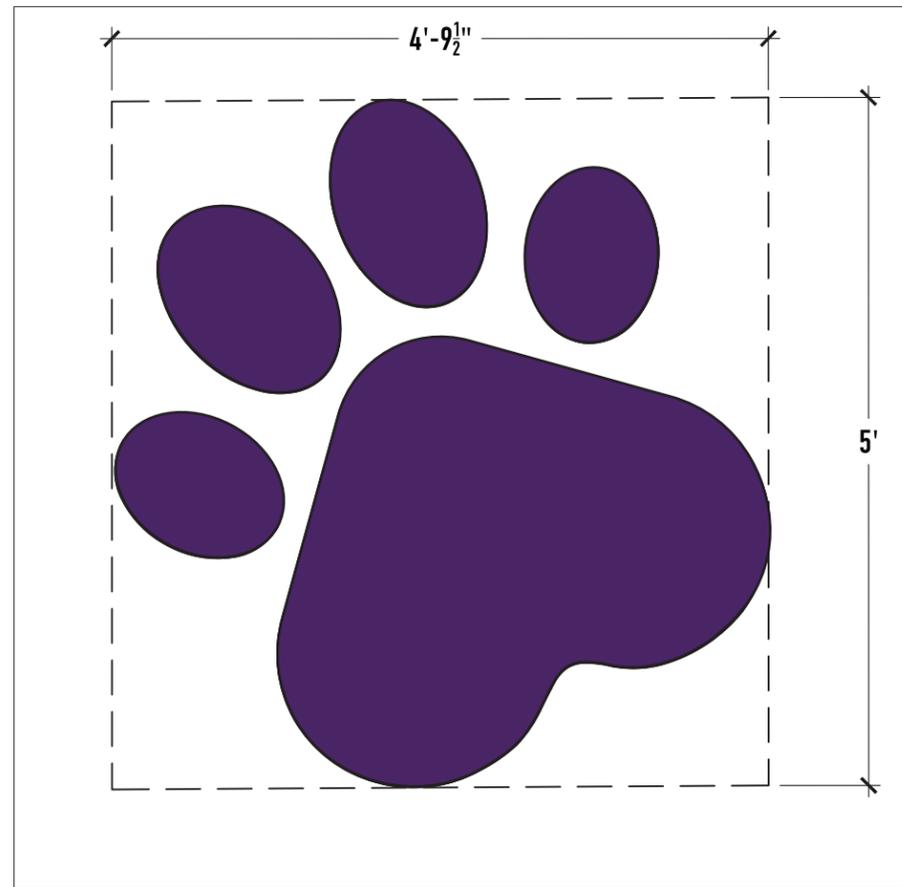

1 LOGO DETAILS

Scale: 3/4" = 1' - 0"

23.9 Sq. Ft.



**INTEGRATED SIGN & GRAPHIC, INC.**  
 5801 Kingpost Court  
 Lexington, KY 40509  
 Toll Free 800.755.7956  
 Office 859.263.2800  
 Online [integratedsign.com](http://integratedsign.com)

**DESIGN INTENT DOCUMENT**

© Copyright Integrated Sign & Graphic, Inc.  
 This design/layout is an unpublished work of Integrated Sign & Graphic, Inc., which expressly reserves its common law rights pursuant to Title 17 Section 2 of the United States Code to prevent unauthorized copying, publication or use of this design/layout, and to obtain damages thereon. This design/layout remains the property of Integrated Sign & Graphic, Inc. unless purchased by contractual sales agreement.

Property Owner

**Petsuites**

Name of Project

**Petsuites  
 Lee's Summit, MO**

Project Address

250 NW McNary Ct.  
 Lee's Summit, MO 64086

ISG Project Number

02304

Drawn By

**B Becraft**

Approved By

Original Drawing Date

11.25.20

Issued Revisions




Drawing Title

**Wall Mounted Logo  
 Building Elevations**

**008**

M:\Drawing Library\Pet Suites 019118\02 Development\Lees Summit\Old Plans\LeesSummit\_iteration\_STANDARD START Revised BB.dwg

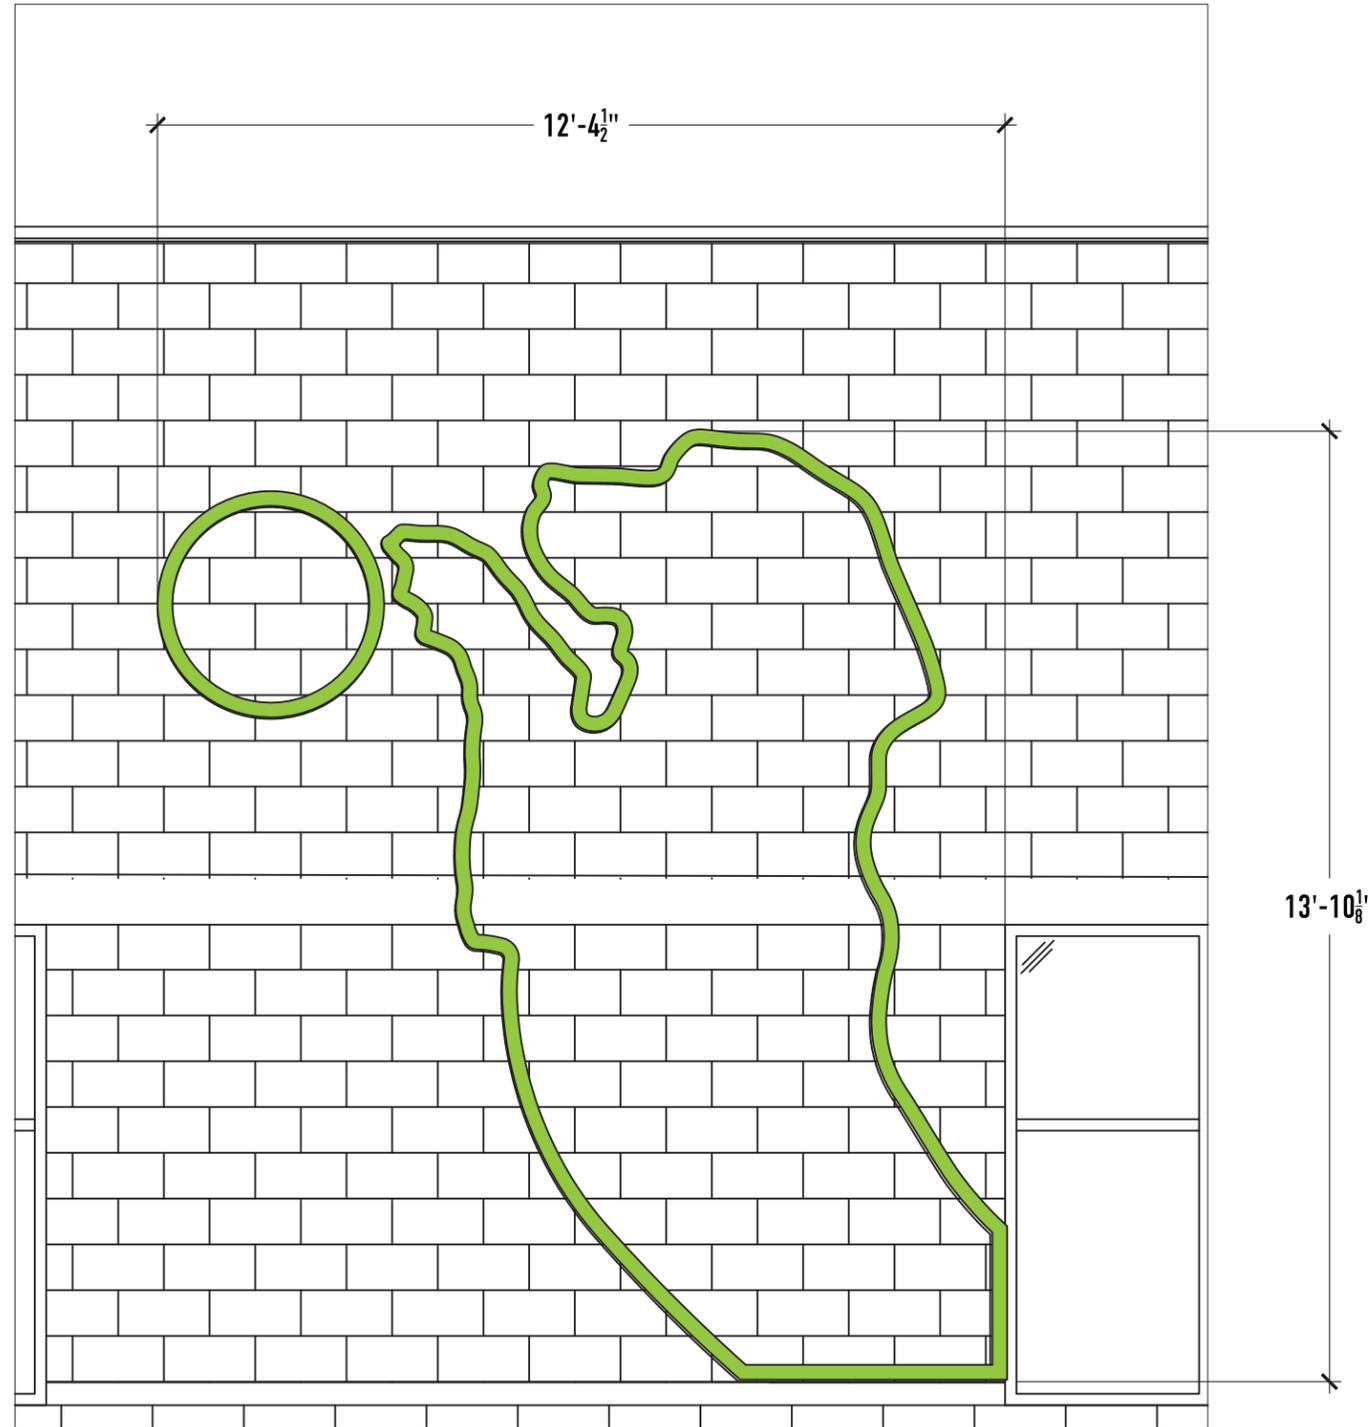

131.5 Sq. Ft.

1

FRONT ELEVATION

Scale: 3/8" = 1' - 0"



**INTEGRATED SIGN & GRAPHIC, INC.**  
 5801 Kingpost Court  
 Lexington, KY 40509  
 Toll Free 800.755.7956  
 Office 859.263.2800  
 Online [integratedsign.com](http://integratedsign.com)

**DESIGN INTENT DOCUMENT**

© Copyright Integrated Sign & Graphic, Inc.  
 This design/layout is an unpublished work of Integrated Sign & Graphic, Inc., which expressly reserves its common law rights pursuant to Title 17 Section 2 of the United States Code to prevent unauthorized copying, publication or use of this design/layout, and to obtain damages thereon. This design/layout remains the property of Integrated Sign & Graphic Inc. unless purchased by contractual sales agreement.

Property Owner

**Petsuites**

Name of Project

**Petsuites  
Lee's Summit, MO**

Project Address

**250 NW McNary Ct.  
Lee's Summit, MO 64086**

ISG Project Number

**02304**

Drawn By

**B Becraft**

Approved By

Original Drawing Date

**11.25.20**

Issued Revisions

△

△

△

△

△

△


△

Drawing Title


**Wall Mounted Logo  
Building Elevations**

**009**

M:\Drawing Library\Pet Suites 019118\02 Development\Lees Summit\Old Plans\LeesSummit\_Iteration\_STANDARD START Revised BB.dwg

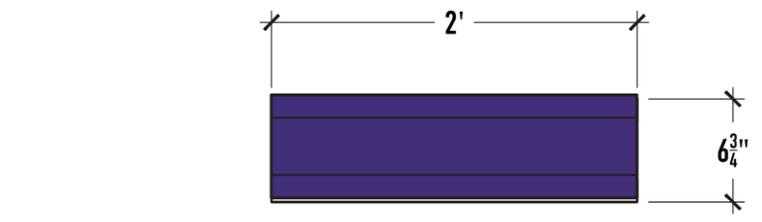


**3 PLAN VIEW**  
Scale: 1" = 1' - 0"

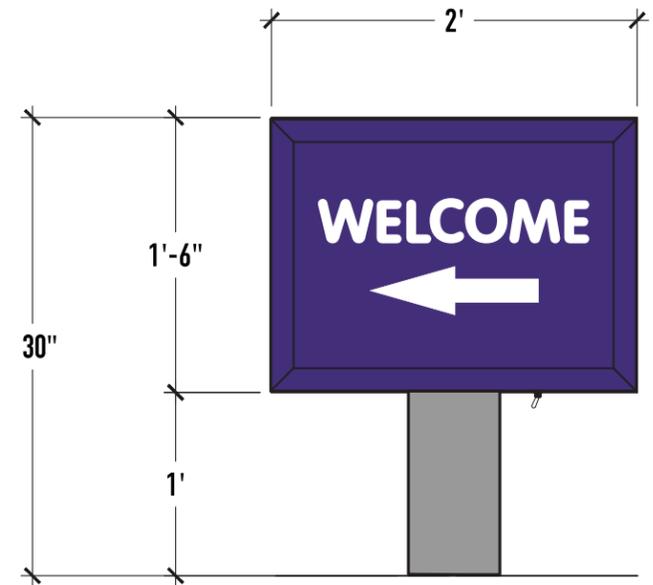

**1 FRONT VIEW**  
Scale: 1" = 1' - 0"

**3 Sq, Ft,**

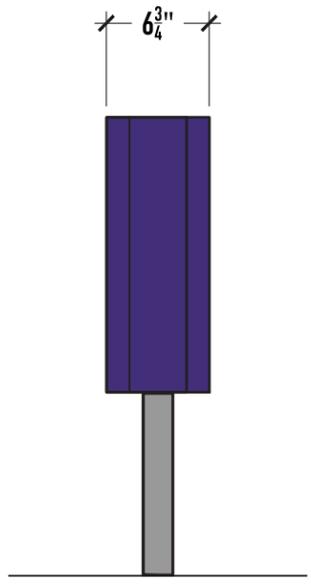

**2 SIDE VIEW**  
Scale: 1" = 1' - 0"



**4 FRONT VIEW**  
Scale: 1" = 1' - 0"



**INTEGRATED SIGN & GRAPHIC, INC.**  
5801 Kingpost Court  
Lexington, KY 40509  
Toll Free 800.755.7956  
Office 859.263.2800  
Online [integratedsign.com](http://integratedsign.com)

**DESIGN INTENT DOCUMENT**

© Copyright Integrated Sign & Graphic, Inc.  
This design/layout is an unpublished work of Integrated Sign & Graphic, Inc., which expressly reserves its common law rights pursuant to Title 17 Section 2 of the United States Code to prevent unauthorized copying, publication or use of this design/layout, and to obtain damages thereon. This design/layout remains the property of Integrated Sign & Graphic Inc. unless purchased by contractual sales agreement.

Property Owner  
**Petsuites**

Name of Project  
**Petsuites  
Lee's Summit, MO**

Project Address  
250 NW McNary Ct.  
Lee's Summit, MO 64086

ISG Project Number  
02304

Drawn By <b>B Becraft</b>	Approved By
------------------------------	-------------

Original Drawing Date  
11.25.20

Issued Revisions
△
△
△
△
△
△
△
△

Drawing Title

**Welcome & Thank  
You Sign Designs**

**010**



INTEGRATED SIGN & GRAPHIC, INC.  
 5801 Kingpost Court  
 Lexington, KY 40509  
 Toll Free 800.755.7956  
 Office 859.263.2800  
 Online [integratedsign.com](http://integratedsign.com)

**DESIGN INTENT DOCUMENT**

© Copyright Integrated Sign & Graphic, Inc.  
 This design/layout is an unpublished work of Integrated Sign & Graphic, Inc., which expressly reserves its common law rights pursuant to Title 17 Section 2 of the United States Code to prevent unauthorized copying, publication or use of this design/layout, and to obtain damages thereon. This design/layout remains the property of Integrated Sign & Graphic Inc. unless purchased by contractual sales agreement.

Property Owner

**Petsuites**

Name of Project

**Petsuites  
 Lee's Summit, MO**

Project Address

250 NW McNary Ct.  
 Lee's Summit, MO 64086

ISG Project Number

02304

Drawn By

B Becraft

Approved By

Original Drawing Date

11.25.20

Issued Revisions



Drawing Title

**Welcome & Thank  
 You Signs  
 Section Views**

**011**

extruded aluminum cabinet

white acrylic face

white LED's  
 (ZLight ECO3X)


LED power supply  
 (Universal L12V60UNV-R)

electrical supply

electrical disconnect


2" x 6" aluminum tube

concrete footer

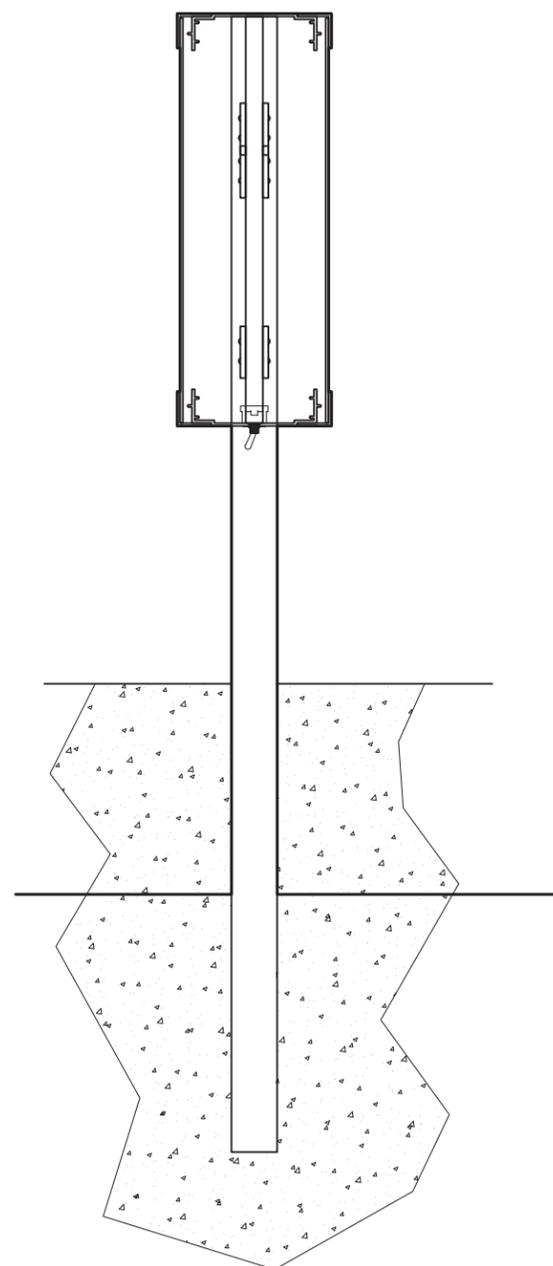

**1 SECTION VIEW**

Scale: 1 1/2" = 1' - 0"

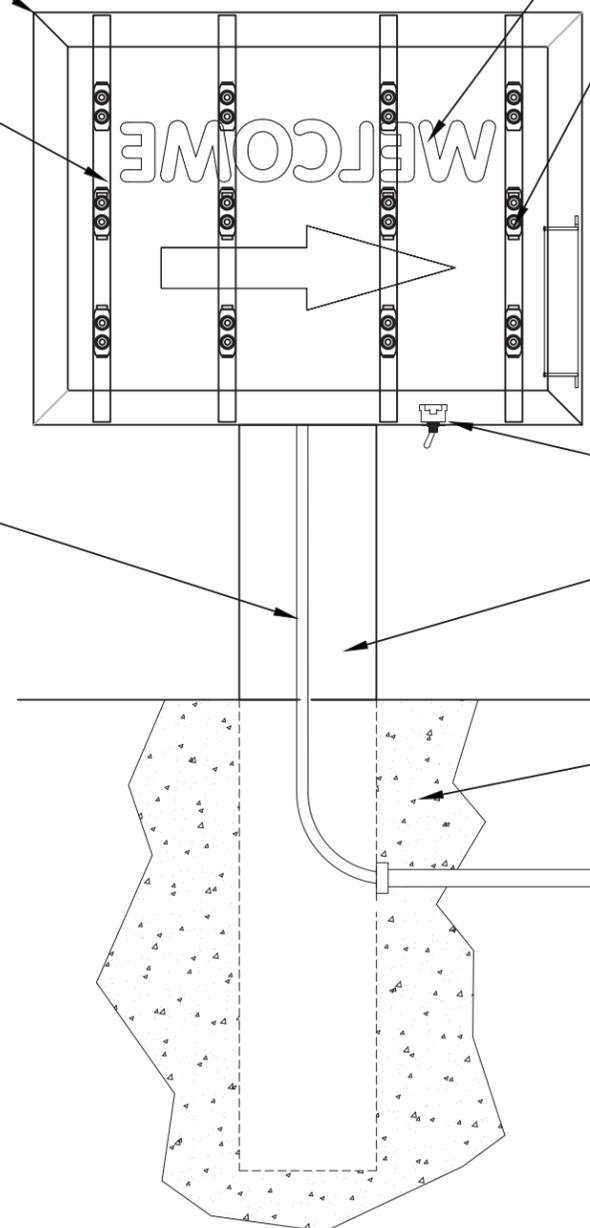

**2 SECTION VIEW**

Scale: 1 1/2" = 1' - 0"

**Electrical Requirements**

**3 AMPS AT 120/277v REQUIRED**

all electrical components used  
 are UL listed and suitable for wet locations

GROUNDING AND BONDING STATEMENT  
 THIS SIGN IS INTENDED TO BE INSTALLED IN ACCORDANCE WITH THE REQUIREMENTS OF  
 ARTICLE 600 OF THE NATIONAL ELECTRICAL CODE, NFPA 70 AND/OR OTHER APPLICABLE  
 LOCAL CODES. THIS INCLUDES PROPER GROUNDING AND BONDING OF THE SIGN.  
 UNDERWRITERS LABORATORIES, INC.  
 STANDARDS FOR SAFETY  
 UL 48 - FIFTEEN EDITION - SEPTEMBER 2, 2011  
 SECTION 4.2.4.1.3 (g)  
 \*Remote metal parts of a section sign or outline lighting system only supplied by a remote Class 2  
 power supply shall not be required to be bonded to an equipment bonding conductor.\*