


REVISION	DATE
2 AS-10	03/18/21
3 AS-15	03/18/21
4 AS-17	04/16/21
7 AS-18	07/16/21
9 AS-110	07/23/21

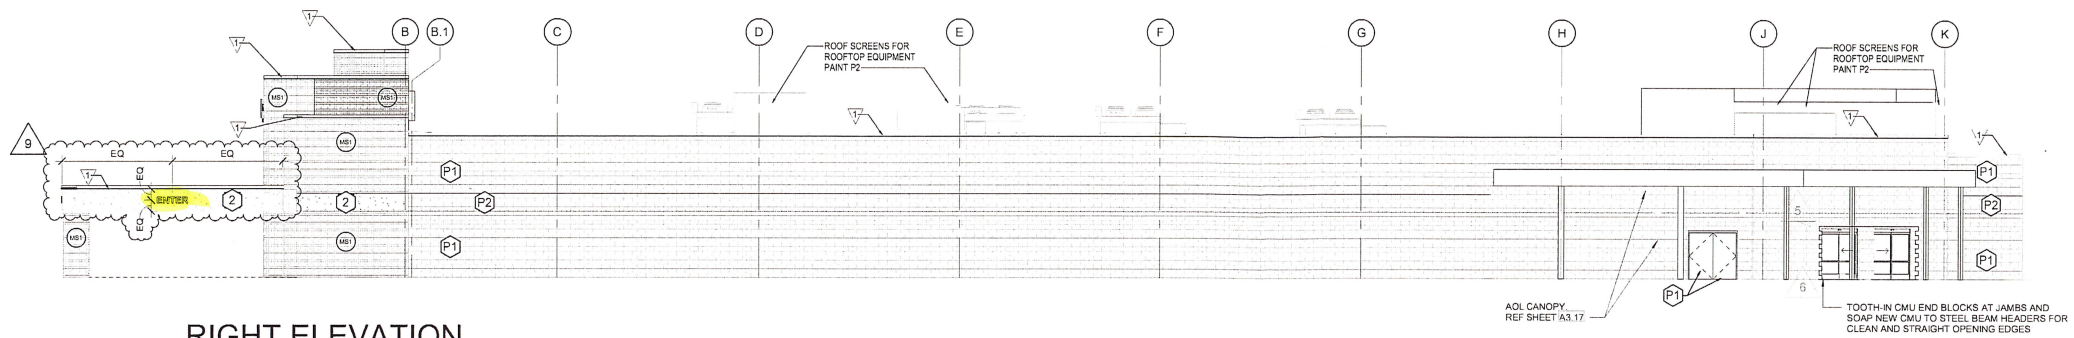

1 RIGHT ELEVATION
SCALE: 3/32" = 1'-0"


MASONRY STAIN COLORS:
 (MS) COLOR TO MATCH KANSAS BRICK AND TILE #530 FLASH FACE SET

PAINT COLORS:
 (P1) MATCH S.W. #7526 "MAISON BLANCHE"
 (P2) MATCH S.W. #7527 "NANTUCKET DUNE"
 (P3) MATCH NEW BRICK COLOR - KANSAS BRICK AND TILE #530 FLASH FACE SET
 (P4) ALL EXISTING STOREFRONT MULLIONS ARE TO BE PAINTED TO MATCH "ANODIZED ALUMINUM" PER SPECS


METAL FLASHINGS:
 (V) PREFINISHED METAL WALL CAP COLOR TO MATCH S.W. #7526 MAISON BLANCHE

EXTERIOR METAL ASSEMBLIES:
 PAINT ALL EXTERIOR PIPE BOLLARDS TO MATCH MAIN BRICK COLOR - P3


TUCKPOINT EXISTING BRICK AS NEEDED. COORDINATE LOCATIONS WITH HY-VEE.

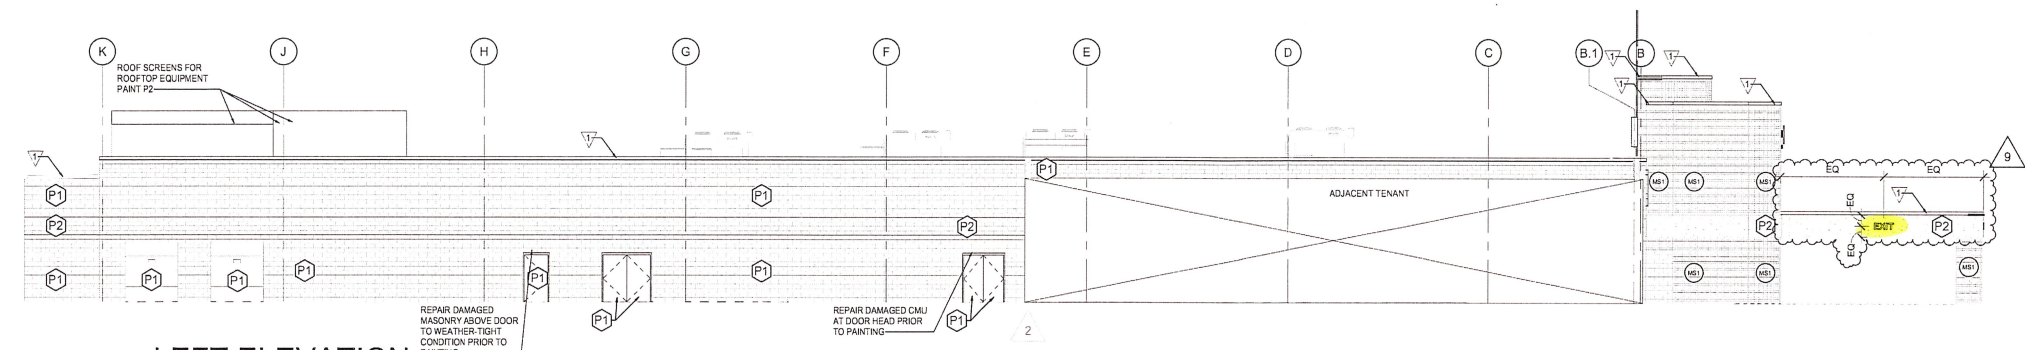


2 LEFT ELEVATION
SCALE: 3/32" = 1'-0"

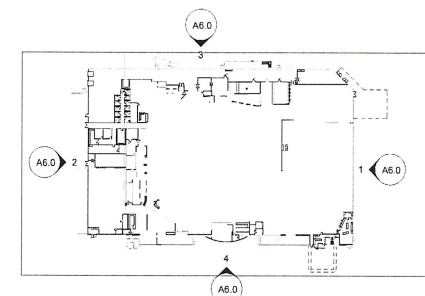

KEY PLAN
SCALE: N.T.S.

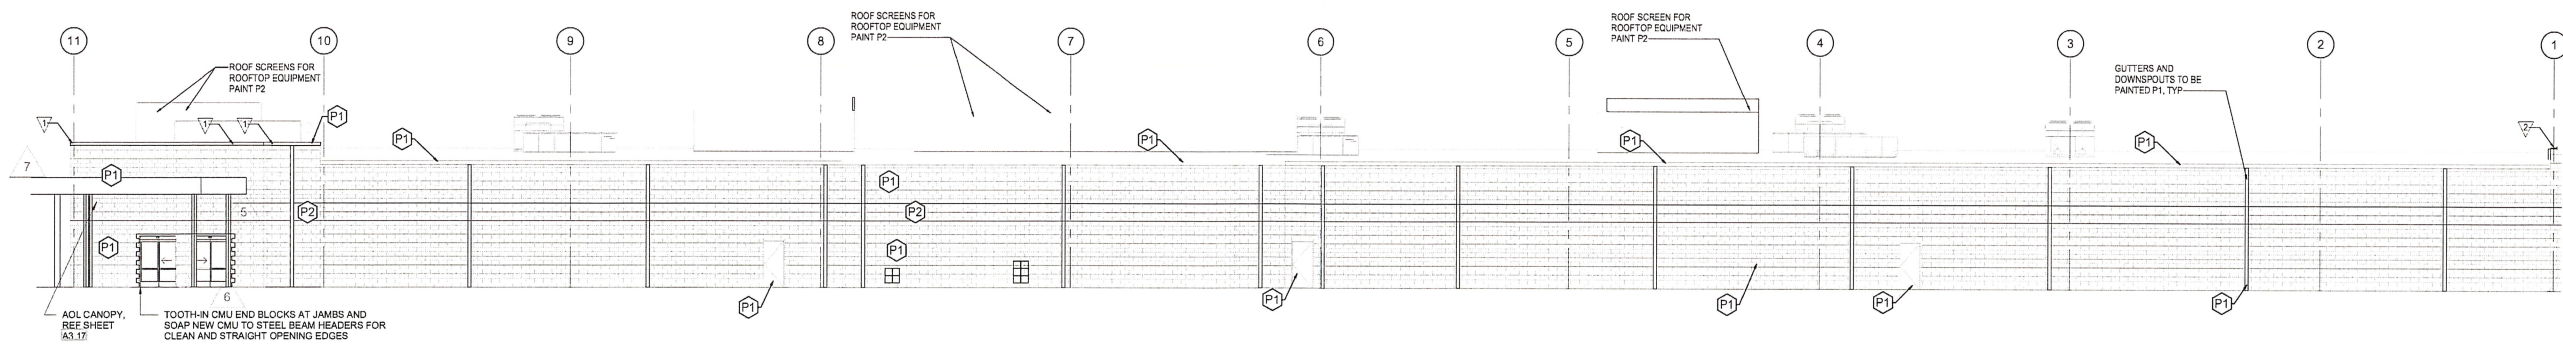


3 REAR ELEVATION
SCALE: 3/32" = 1'-0"

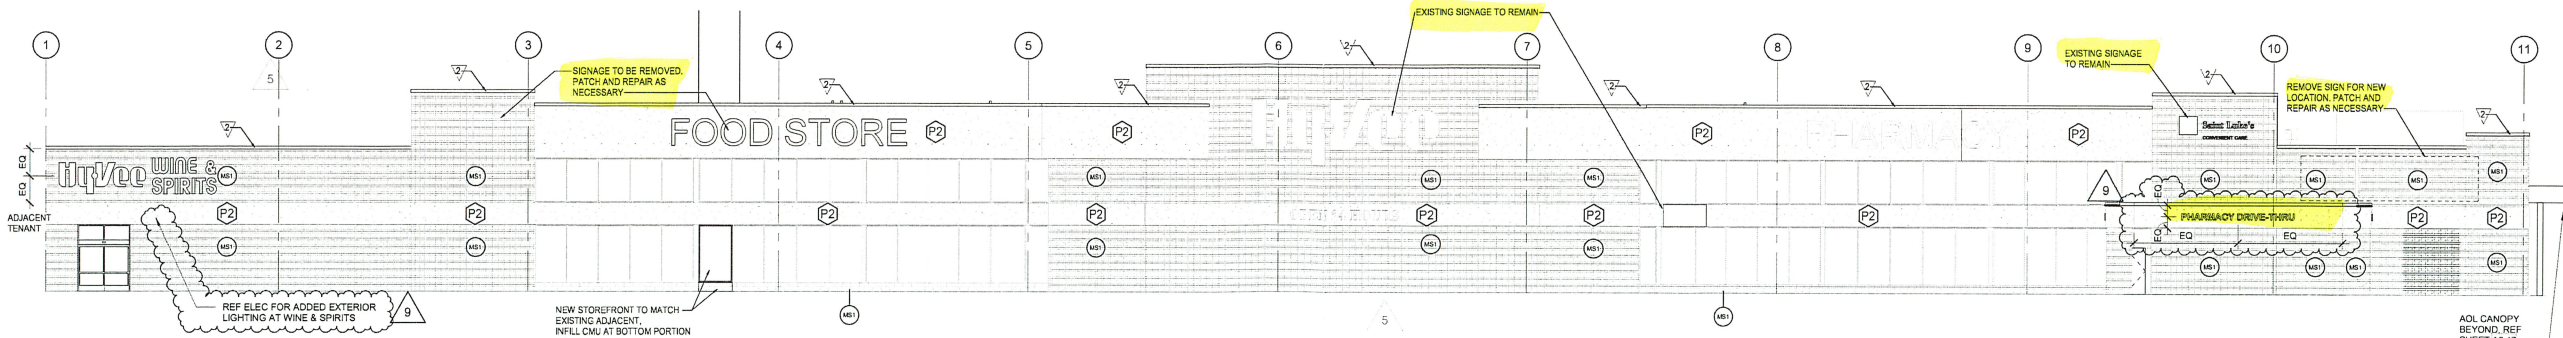

4 FRONT ELEVATION
SCALE: 3/32" = 1'-0"




Architect of Record:
 BRR Architecture, Inc.
 533 Melrose Avenue
 Suite 200
 Overland Park, KS 66204
 Phone: 913-262-9955
 Fax: 913-262-9944

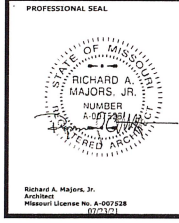

LOCATION: **LEE'S SUMMIT, MO #2**

HY-VEE, INC.
 5820 WESTOWN PARKWAY
 WEST DES MOINES, IOWA 50266
 TELEPHONE: (515) 267-2800
 FAX: (515) 267-2935

HyVee
 EMPLOYEE OWNED

 

EXTERIOR ELEVATIONS

PROJECT MANAGER	CREATED BY:
SB	JPS
DRAWN BY:	DATE:
SB	3/19/2021
SCALE:	JOB NUMBER:
As Indicated	62930547

A6.0