

| REVISION | | DATE BY |
|----------|---------|----------|
| 2 | ASI #2 | 01/08/21 |
| 5 | ASI #5 | 04/16/21 |
| 6 | ASI #7 | 04/16/21 |
| 7 | ASI #5 | 05/19/21 |
| 9 | ASI #10 | 07/23/21 |
| 10 | ASI #11 | 08/21 |

brr

Architect of Record:
BRR Architecture, Inc.
Kansas City
Overland Park, KS 66204
Tel: 913-262-9995
Fax: 913-262-9044


PROFESSIONAL SEAL

Richard A. Majors, Jr.
Architect
Missouri License No. A-007528

LOCATION
LEE'S SUMMIT, MO #2

HY-VEE INC.
5820 WESTOWN PARKWAY
WEST DES MOINES, IOWA 50386
TEL: 515/281-5830
FAX: 515/267-2635


HyVee
EMPLOYEE OWNED

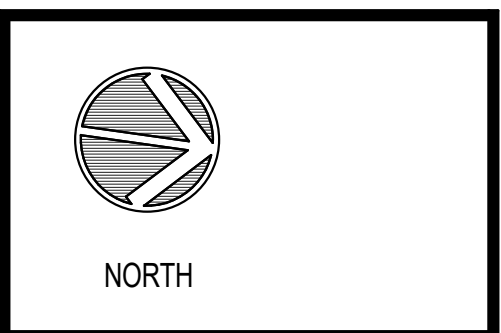

EXTERIOR ELEVATIONS


| | |
|------------------------|-------------------------|
| PROJECT MANAGER SB | CHECKED BY |
| DRAWN BY: SB | DATE: 3/19/2021 |
| SCALE: As indicated | JOB NUMBER: 62930547 |

SHEET:
A6.0

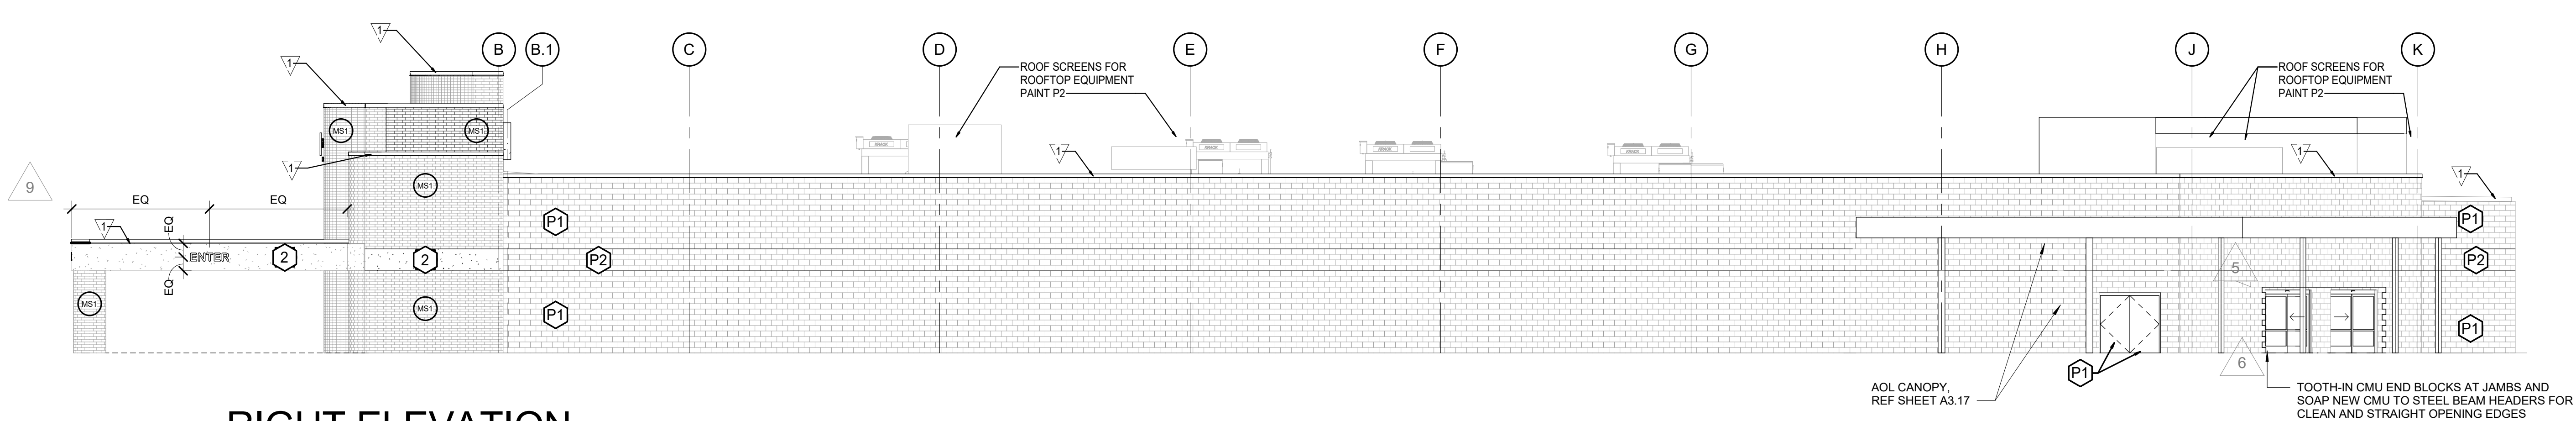


1 RIGHT ELEVATION
SCALE: 3/32" = 1'-0"


- MASONRY STAIN COLORS:**
- MS1 COLOR TO MATCH KANSAS BRICK AND TILE #530 FLASH FACE SET
- PAINT COLORS:**
- P1 MATCH S.W. #7526 "MAISON BLANCHE"
 - P2 MATCH S.W. #7527 "NANTUCKET DUNE"
 - P3 MATCH NEW BRICK COLOR - KANSAS BRICK AND TILE #530 FLASH FACE SET
 - P4 ALL EXISTING STOREFRONT MULLIONS ARE TO BE PAINTED TO MATCH "WOODZED ALUMINUM" PER SPECS
- METAL FLASHINGS:**
- REFINISHED METAL WALL CAP COLOR TO MATCH S.W. #7526 MAISON BLANCHE
- EXTERIOR METAL ASSEMBLIES:**
- PAINT ALL EXTERIOR PIPE BOLLARDS TO MATCH MAIN BRICK COLOR - P3
- TUCKPOINT EXISTING BRICK AS NEEDED. COORDINATE LOCATIONS WITH HY-VEE.

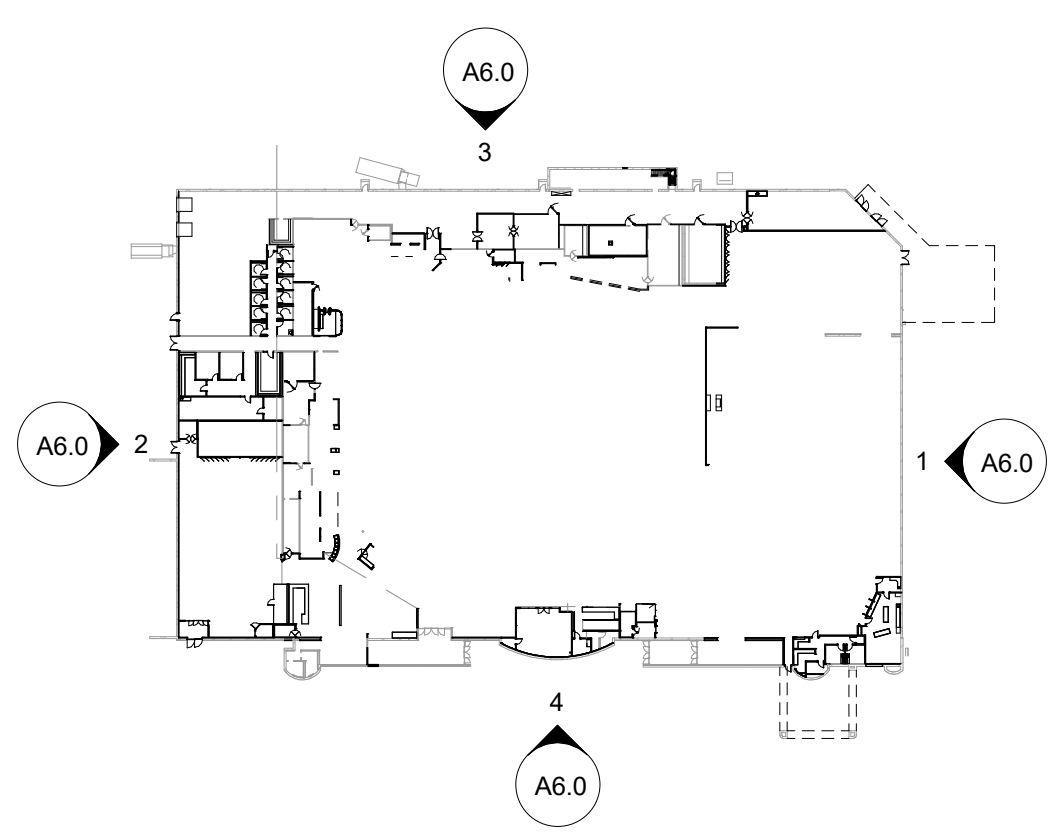


KEY PLAN
SCALE: N.T.S.

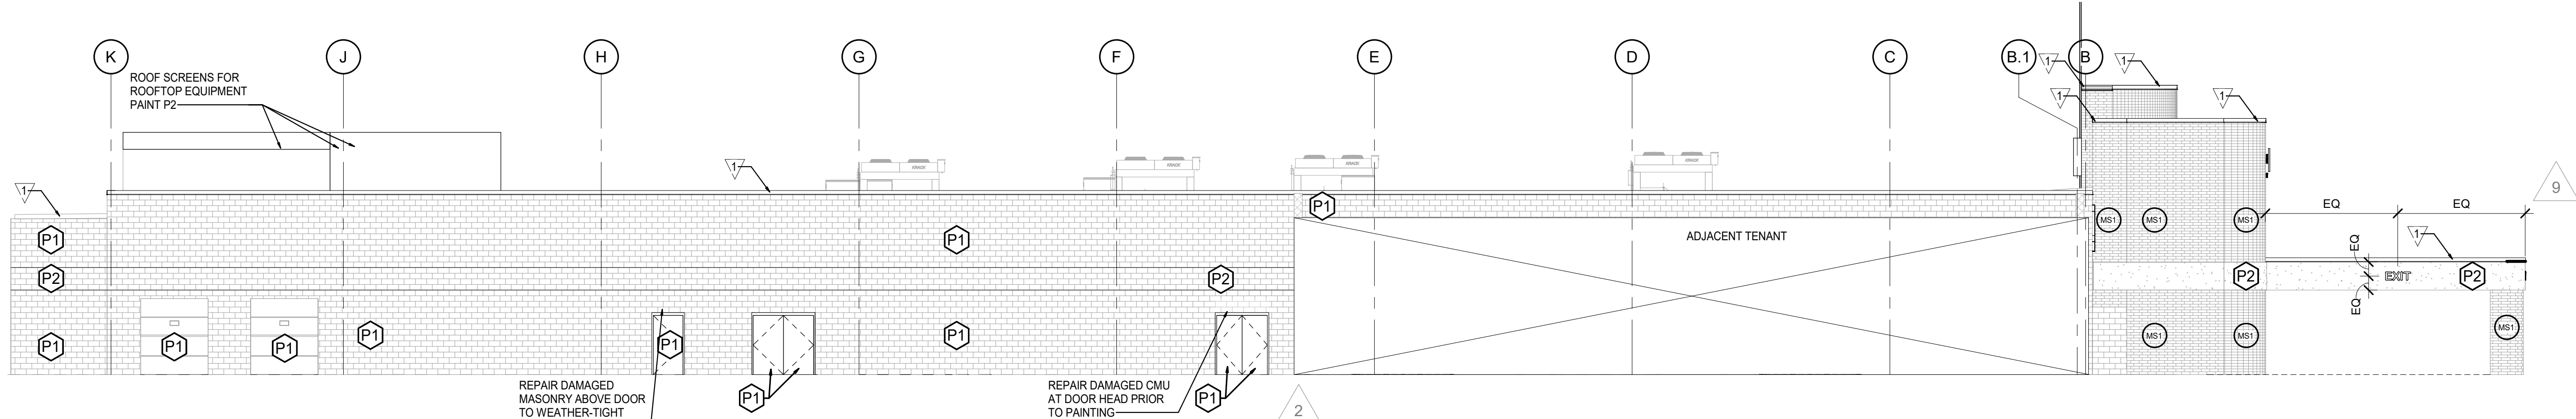

2 LEFT ELEVATION
SCALE: 3/32" = 1'-0"

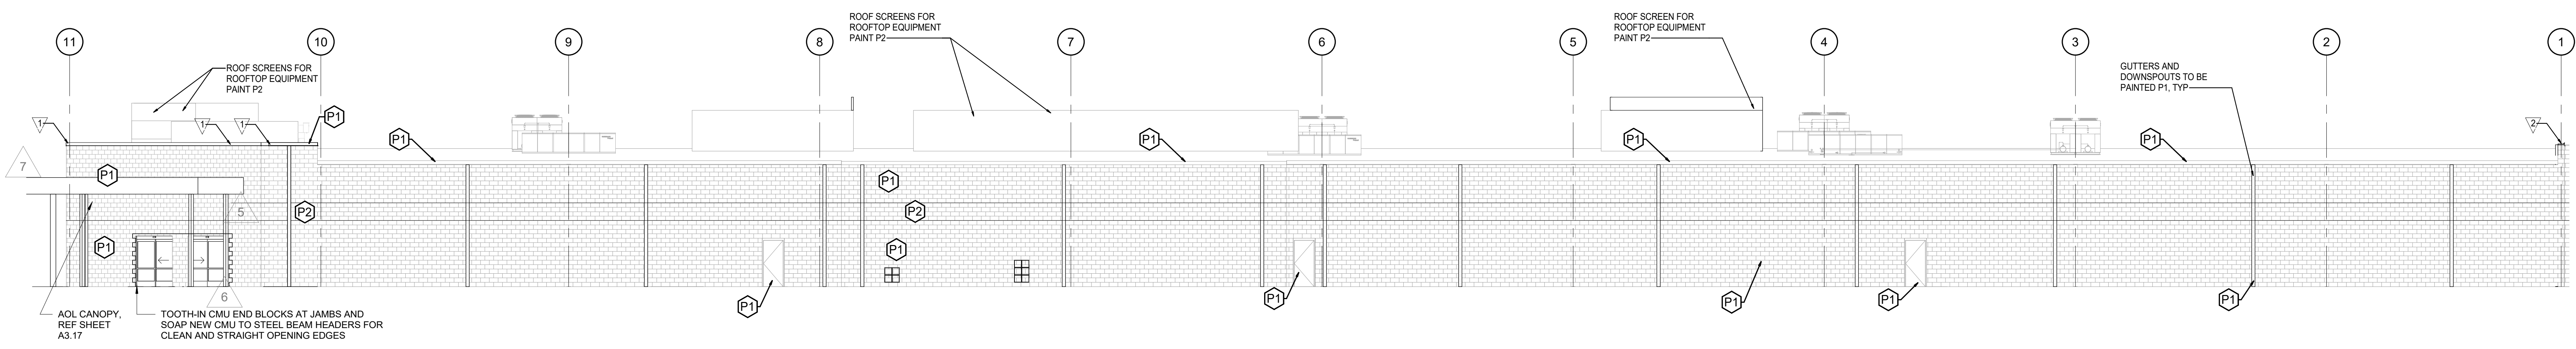

3 REAR ELEVATION
SCALE: 3/32" = 1'-0"

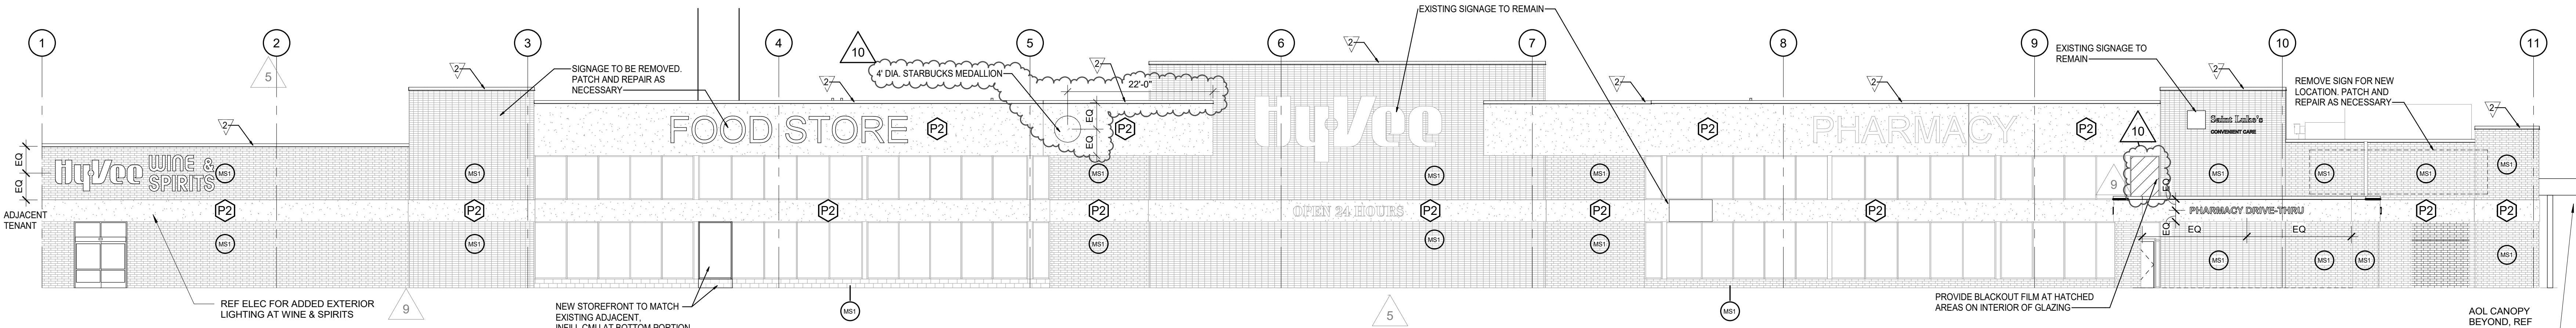

4 FRONT ELEVATION
SCALE: 3/32" = 1'-0"