

1.1 **Front Lit Channel Letters**
Scale : 3/8" = 1'-0"



Channel Letter Color Reference



1.3 **Front Elevation**
Scale : 1/8" = 1'-0"

COLOR SCHEDULE

- MATTHEWS BLACK (PNT1)
- VINYL - 3M OPAQUE BLACK (VNL1)
- MATTHEWS WHITE (PNT3)

Details :
LOGO ICON:
3" THICK FRONT LIT CHANNEL LETTER (PNT3) WITH VINYL OVERLAYS (VNL1)
2" THICK ALUMINUM BACKER (PNT1)
3/16" ACRYLIC FACE
WHITE TRIM CAPS
.040 ALUMINUM WHITE RETURNS | .063 ALUMINUM BACKS (PNT3) WHITE LEDS

LETTERS:
3" THICK FRONT LIT CHANNEL LETTER (PNT3)
3/16" ACRYLIC FACE
WHITE TRIM CAPS
.040 ALUMINUM WHITE RETURNS | .063 ALUMINUM BACKS (PNT3) WHITE LEDS


ALLOWED SQ FT: 24.583' X 22.583' X 10% = 55.52 SQ FT
SIGN SIZE: 54.51 SQ FT

**** ELECTRICAL REQUIREMENTS PROVIDED BY OTHERS :
EACH SIGN WILL REQUIRE IT'S OWN DEDICATED CIRCUIT
PROVIDED BY OTHERS WITHIN 6' OF THE SIGN AREA AND
ON A TIMER AND/OR PHOTOCELL DEPENDING ON LOCAL
SIGN REQUIREMENTS.**

**IF NO ELECTRICAL IS PRESENT AT TIME OF INSTALLATION,
A WHIP WILL BE LEFT FOR OTHERS TO HOOK UP.****



Night Simulation

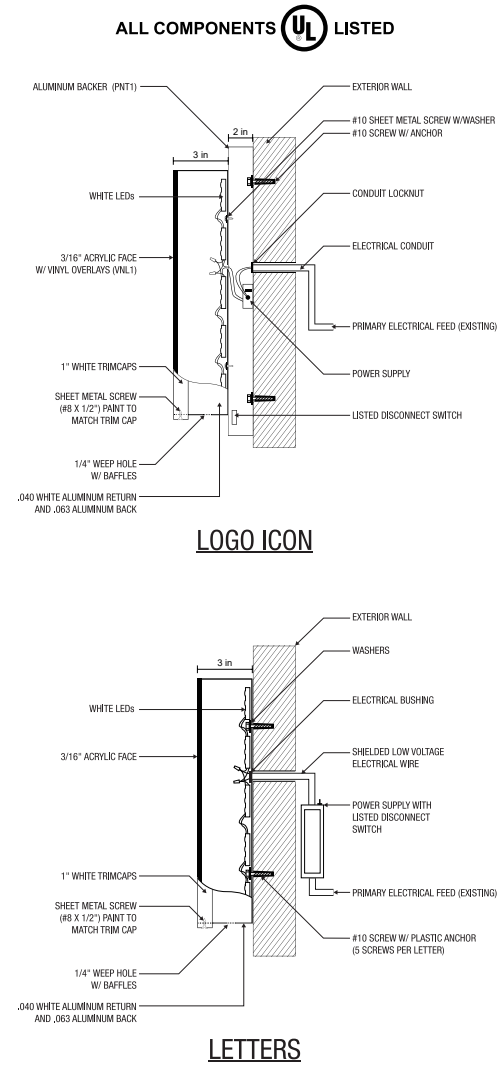

**** ALL BOLTS AND SCREWS ARE STAINLESS STEEL ****

1.2 **Mounting Detail**
Scale : NTS



1.4 **Awning Recovery on Existing Frame**
Scale : NTS
Material: Sunbrella Black
Dimensions to be field verified



SIGNDESIGNLAB
Project Management | Signage
signdesignlab.com • sales@signdesignlab.com
(888) 735-7446

PROJECT INFORMATION COMPANY & LOCATION

Crumbl Cookies
1736 NW Chipman Rd
Lees Summit, MO 64081

OVERVIEW

Exterior Signs

DATE	PROJECT #
09/17/21	SDLP1585

DESIGNER

JA

REVISIONS

(1) - (JEN) - 09/17/21 - No backer allowed.
Switched sign to Option B.

APPROVAL

- ☐ APPROVED WITH NO CHANGES
- ☐ APPROVED WITH CHANGES AS NOTED
- ☐ REVISE AS NOTED AND RESUBMIT

Signature _____ Date _____


DESIGN

A02

SHEET

01 of 02

All original ideas, designs and signage remain the property of Sign Design Lab until paid in full.
Colors and designs are representations of the final product. Final signage colors and build will be based on specifications noted on final proofs and/or invoice.

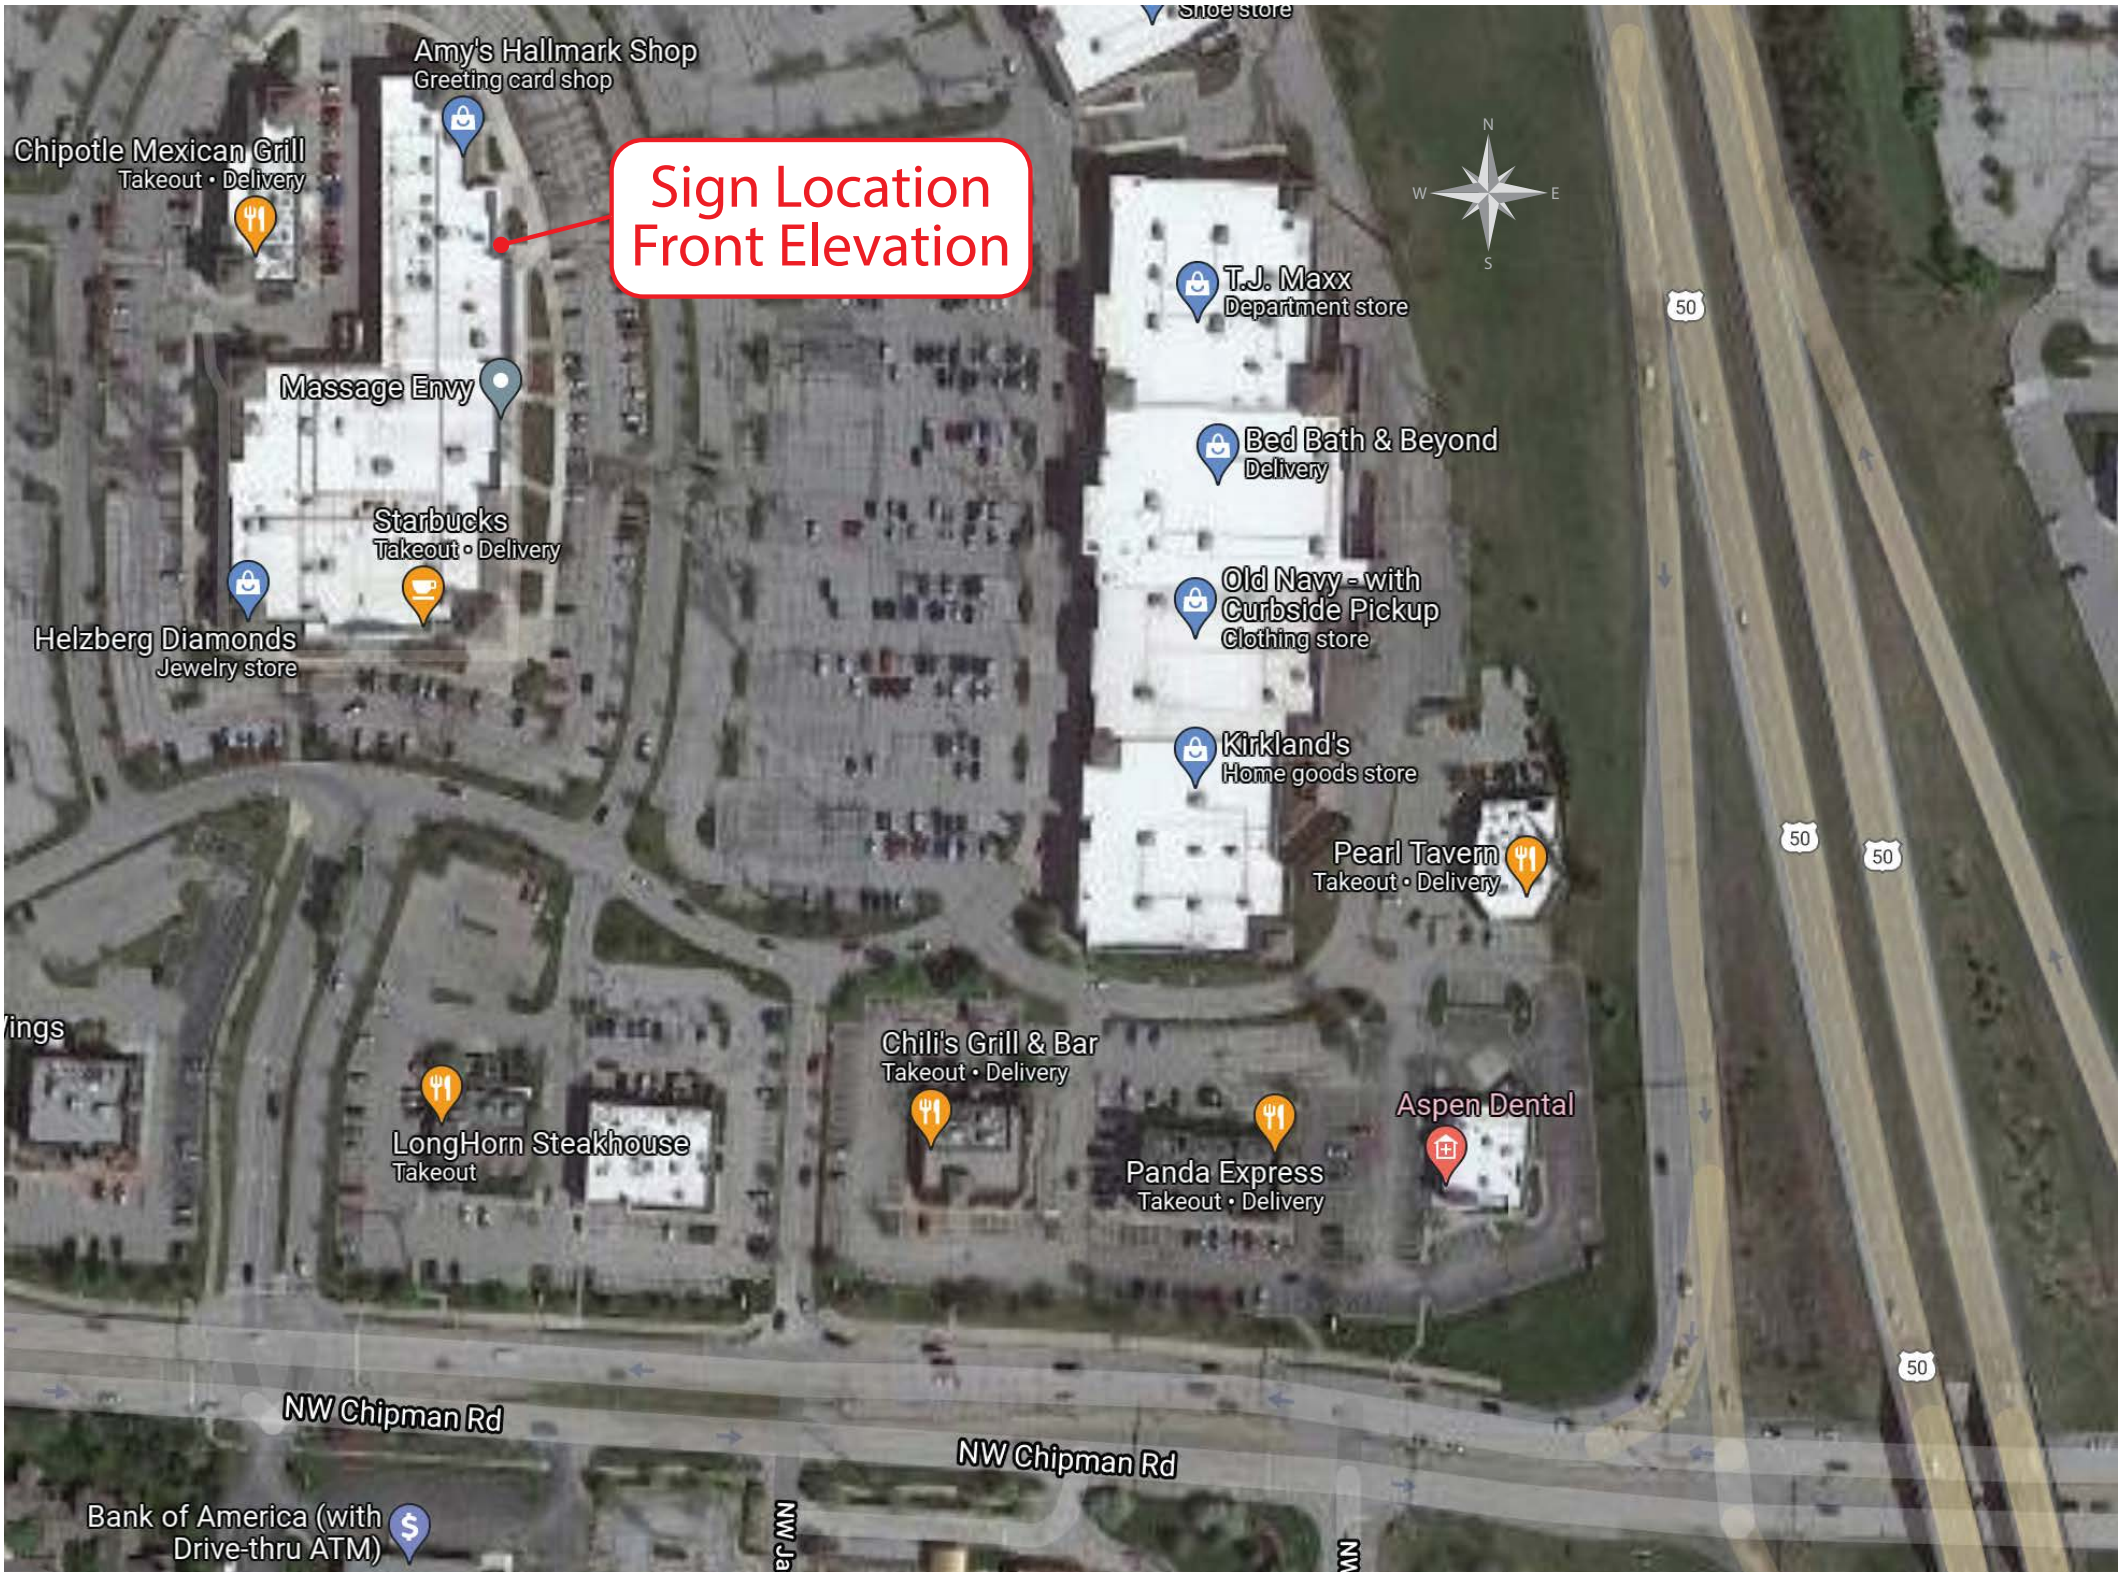

2.1 Site Map
Scale : NTS



SIGNDESIGNLAB

Project Management | Signage
signdesignlab.com • sales@signdesignlab.com

(888) 735-7446

PROJECT INFORMATION

COMPANY & LOCATION

Crumbl Cookies
1736 NW Chipman Rd
Lees Summit, MO 64081

OVERVIEW

Exterior Signs

DATE **PROJECT #**

09/17/21 SDLP1585

DESIGNER

JA

REVISIONS

APPROVAL

- ☐ APPROVED WITH NO CHANGES
- ☐ APPROVED WITH CHANGES AS NOTED
- ☐ REVISE AS NOTED AND RESUBMIT

Signature

Date

DESIGN

A02

SHEET

02 of 02

All original ideas, designs and signage remain the property of Sign Design Lab until paid in full.

Colors and designs are representations of the final product. Final signage colors and build will be based on specifications noted on final proofs and/or invoice.