

REVISION		DATE BY
2	ASL K	01/02/21
5	ASL MS	04/16/21
6	ASL #7	04/16/21
7	ASL #5	05/19/21
9	ASL #10	07/23/21
10	ASL #11	08/13/21

brr


Architect of Record:
BRR Architecture, Inc.
Kansas City
Overland Park, KS 66204
Tel: 913-262-9995
Fax: 913-262-9044

PROFESSIONAL SEAL

HY-VEE INC.
5820 WESTOWN PARKWAY
WEST DES MOINES, IOWA 50266
TEL: (515) 267-2800
FAX: (515) 267-2836

HyVee
EMPLOYEE OWNED


LOCATION
LEE'S SUMMIT, MO #2

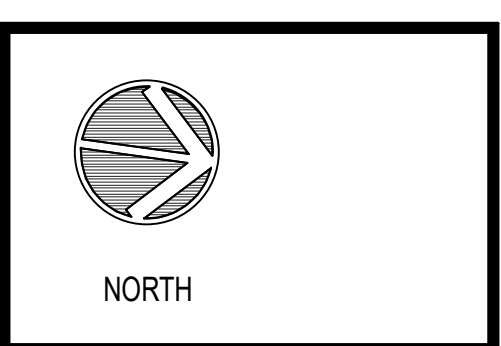


EXTERIOR ELEVATIONS

PROJECT MANAGER SB	CHECKED BY
DRAWN BY: SB	DATE: 8/13/21
SCALE: As indicated	JOB NUMBER: 62930547
SHEET:	


A6.0

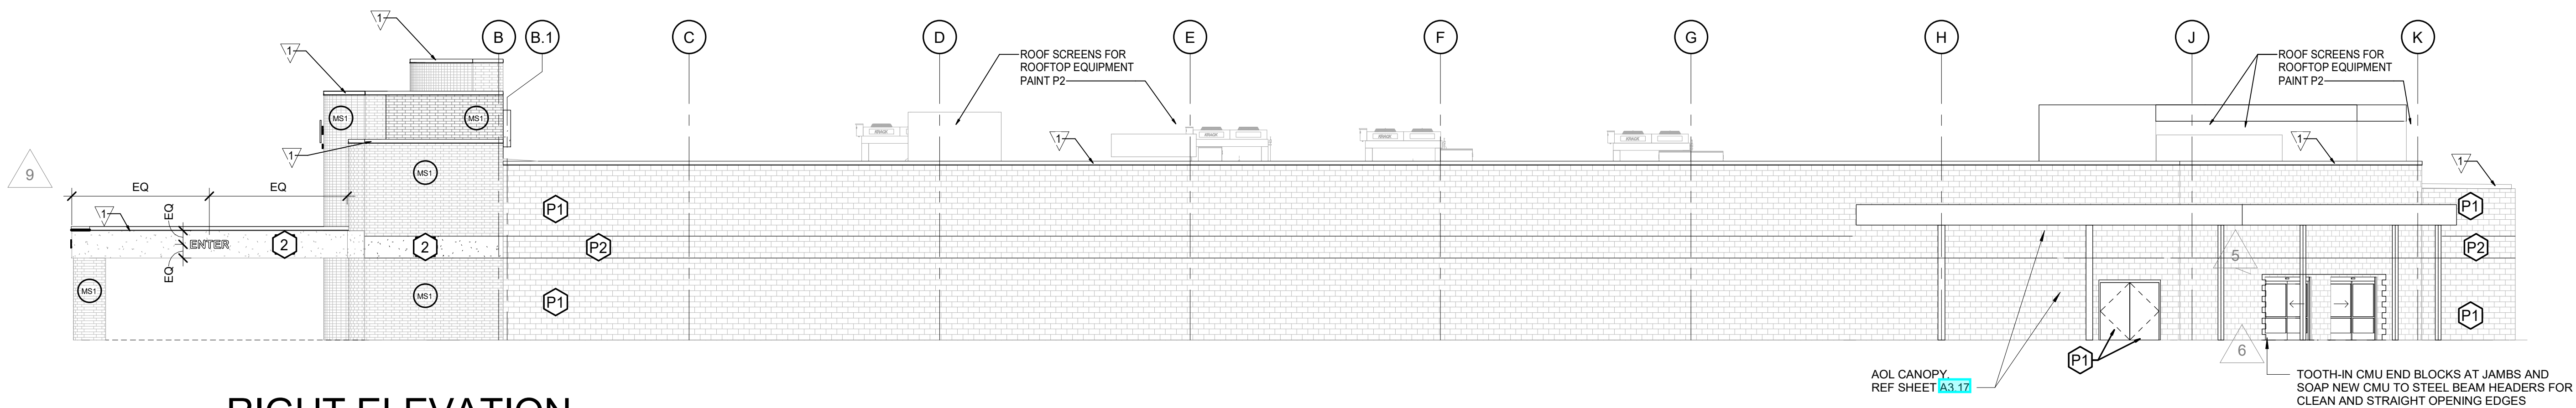


1 RIGHT ELEVATION
SCALE: 3/32" = 1'-0"

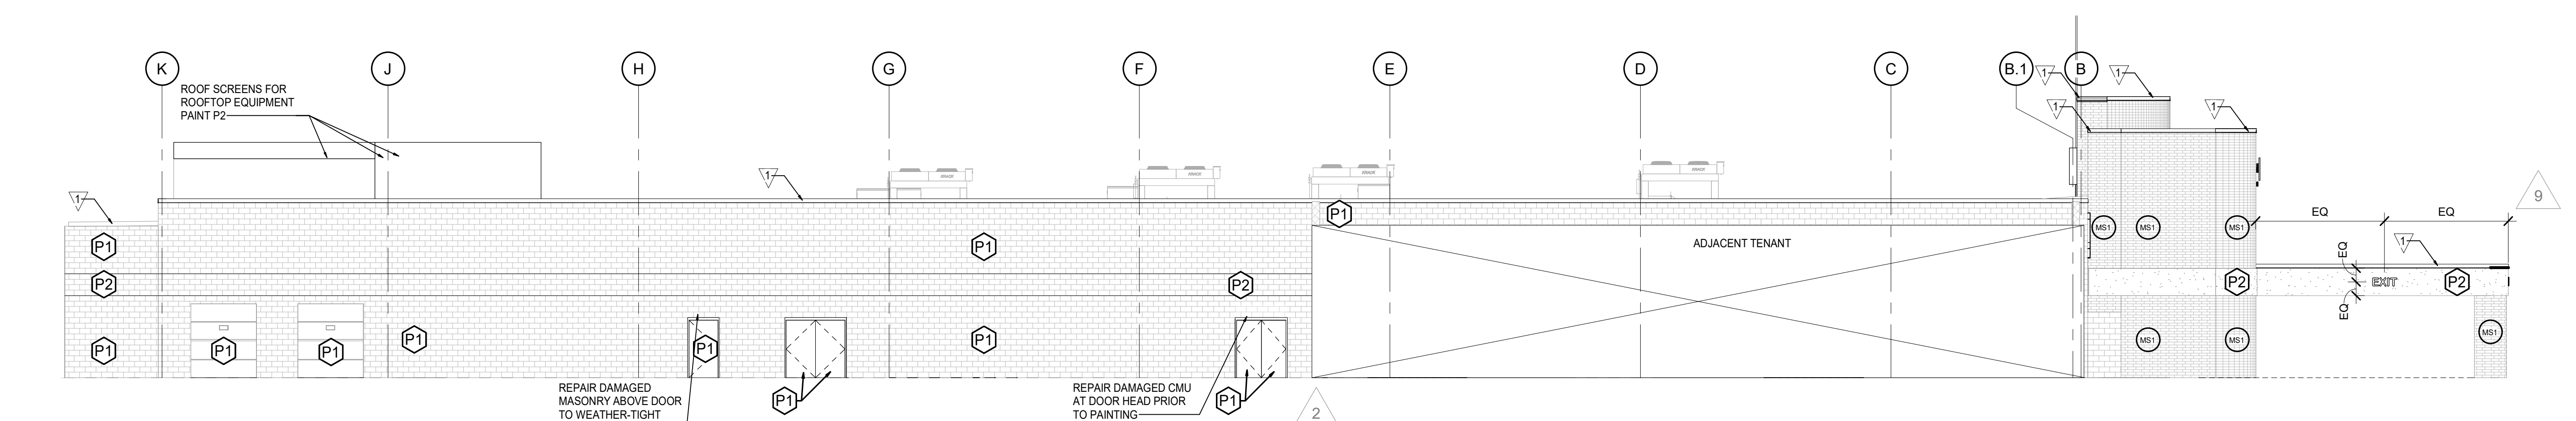

2 LEFT ELEVATION
SCALE: 3/32" = 1'-0"

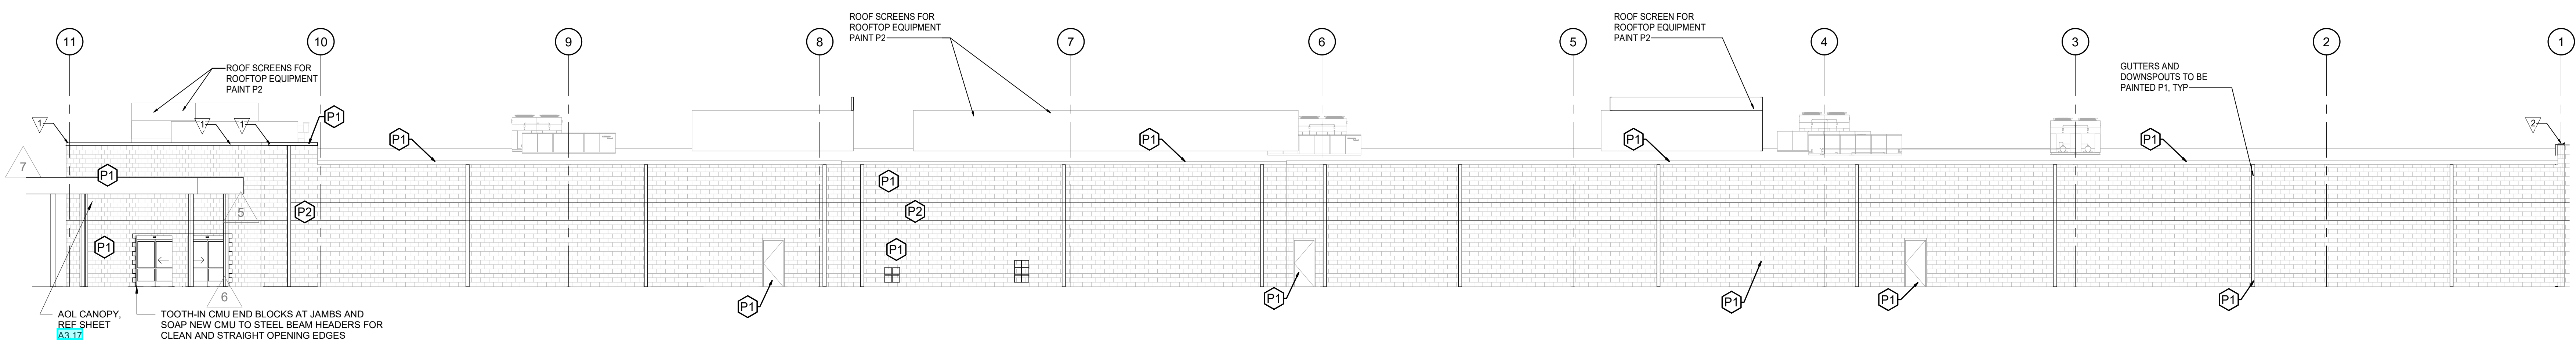


3 REAR ELEVATION
SCALE: 3/32" = 1'-0"

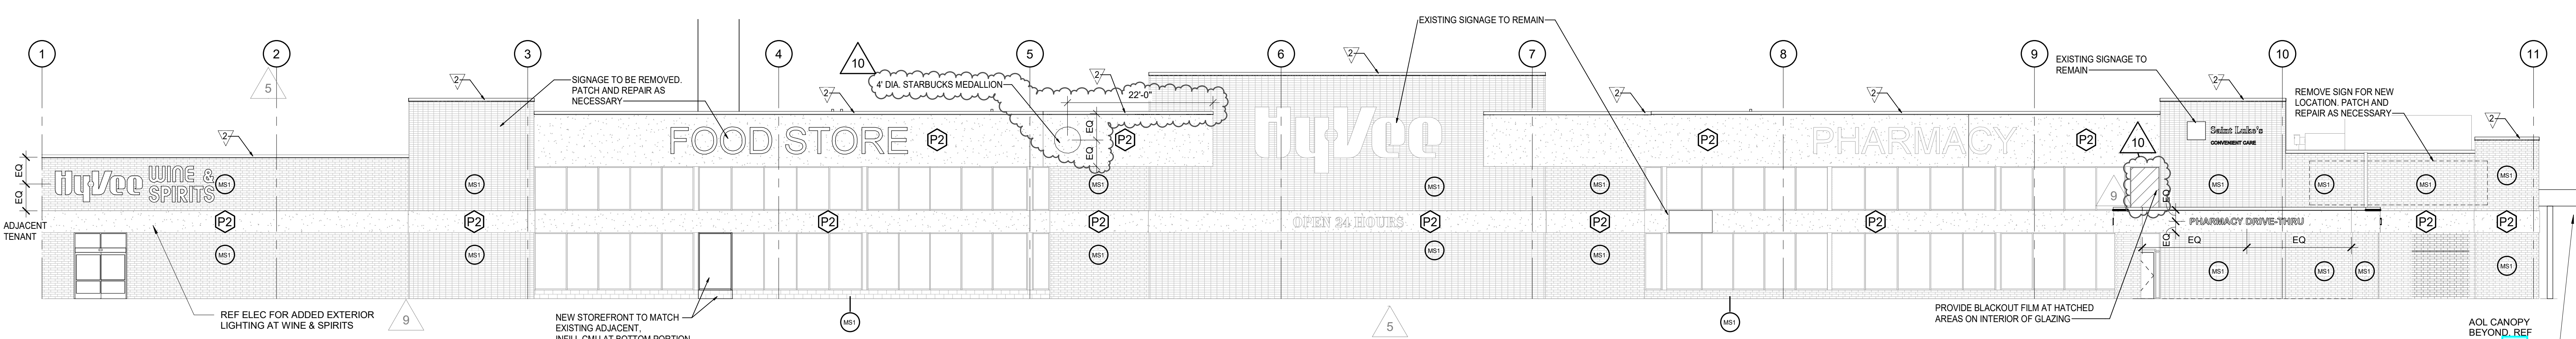

4 FRONT ELEVATION
SCALE: 3/32" = 1'-0"

- MASONRY STAIN COLORS:
- M1 COLOR TO MATCH KANSAS BRICK AND TILE #530 FLASH FACE SET
- PAINT COLORS:
- P1 MATCH S.W. #7526 "MAISON BLANCHE"
 - P2 MATCH S.W. #7527 "NANTUCKET DUNE"
 - P3 MATCH NEW BRICK COLOR - KANSAS BRICK AND TILE #530 FLASH FACE SET
 - P4 ALL EXISTING STOREFRONT MULLIONS ARE TO BE PAINTED TO MATCH "WOODZED ALUMINUM" PER SPECS
- METAL FLASHINGS:
- V1 PREFINISHED METAL WALL CAP COLOR TO MATCH S.W. #7526 MAISON BLANCHE
- EXTERIOR METAL ASSEMBLIES:
- PAINT ALL EXTERIOR PIPE BOLLARDS TO MATCH MAIN BRICK COLOR - P3

TUCKPOINT EXISTING BRICK AS NEEDED. COORDINATE LOCATIONS WITH HY-VEE.

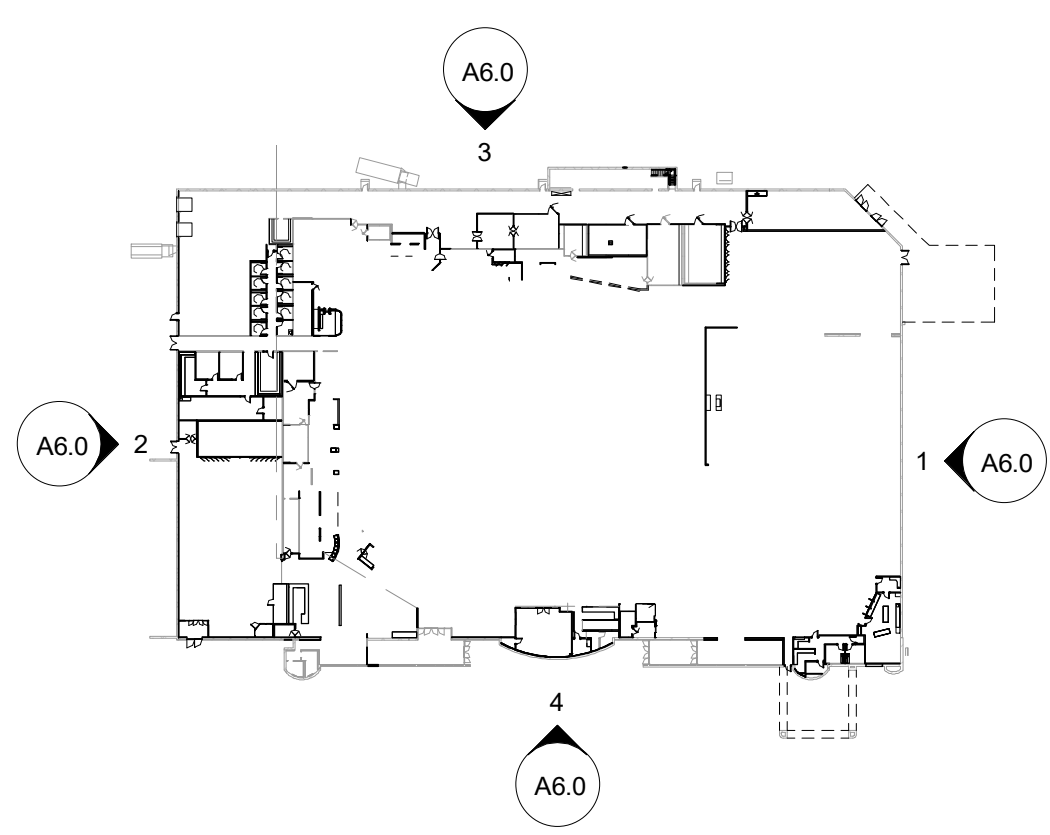

KEY PLAN
SCALE: N.T.S.