


2 Enlarged Floor Plan
 scale: 1/2"=1'-0"
 north

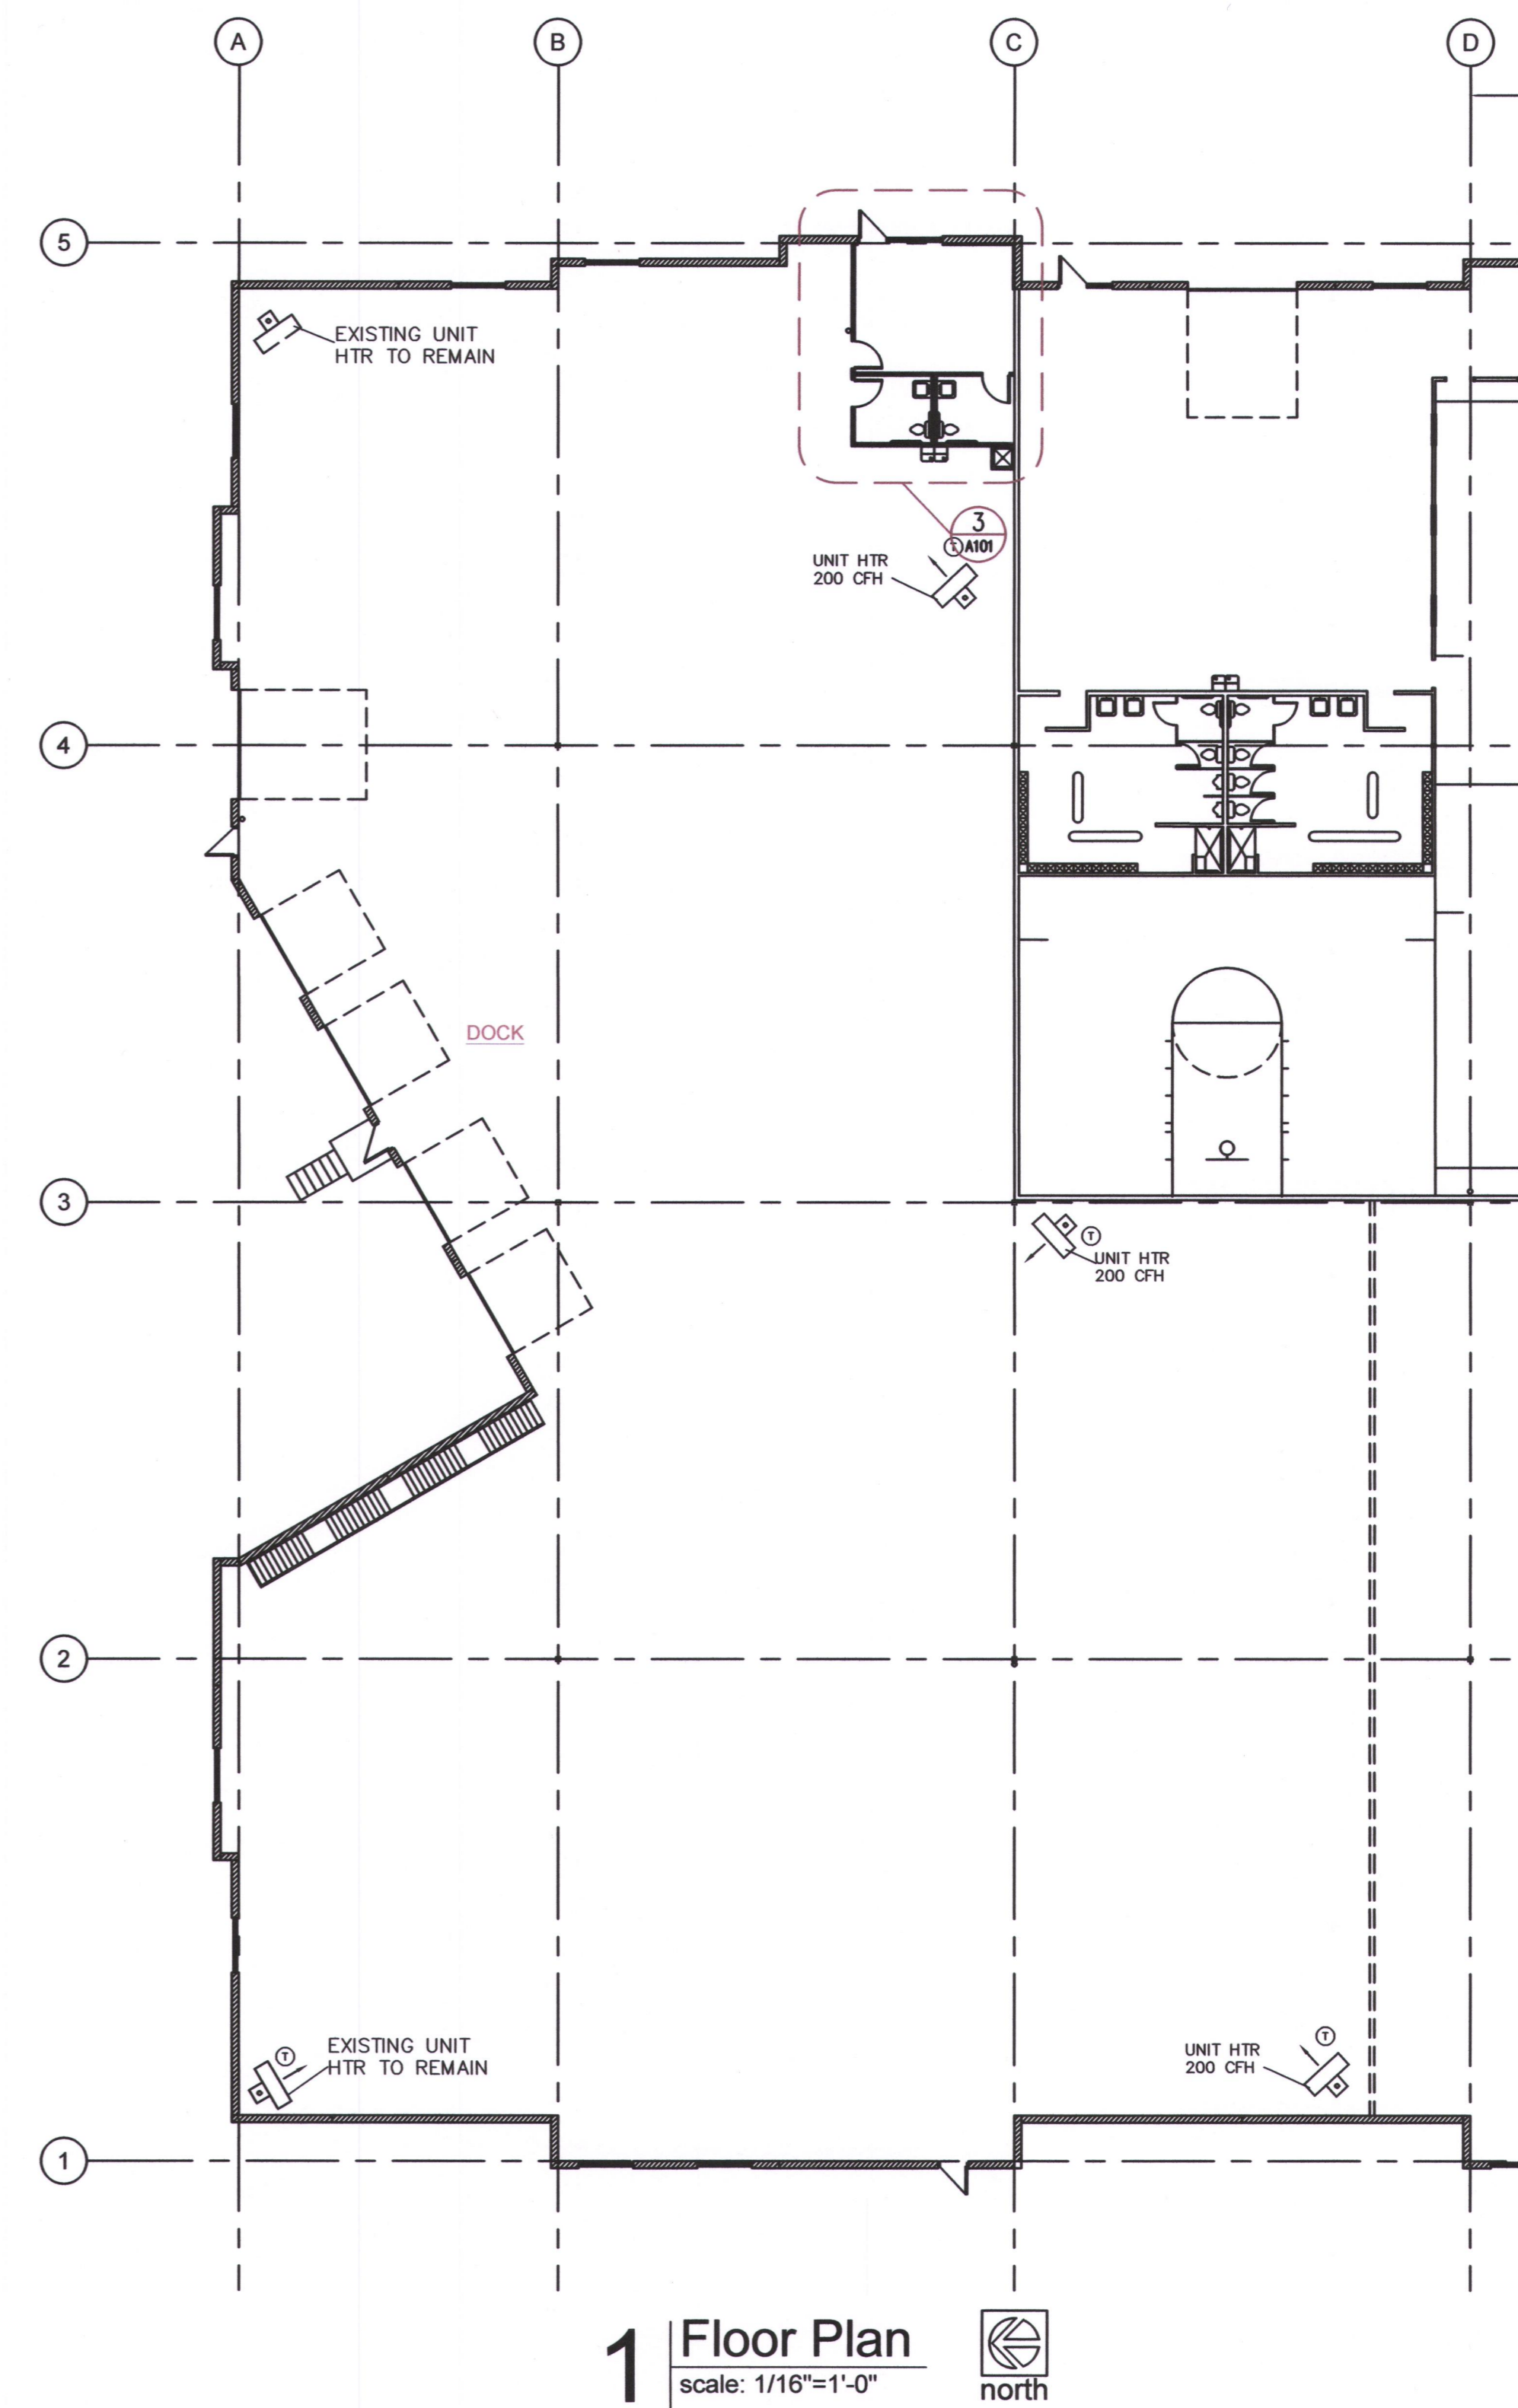

1 Floor Plan
 scale: 1/16"=1'-0"
 north

TENANT
 INFILL
 FOR

JOHNSON
 LOGISTICS
 LLC

AT

2736 NE
 McBAINE DRIVE
 LEE'S SUMMIT
 MISSOURI

DATE: 9/21/2020


REVISIONS:

- △
- △
- △
- △



ARCHITECTURAL
 SERVICES
 Robert J. Shirk Jr. - Principal / Project Mgr.

3009 ELMIRA CT.
 INDEPENDENCE,
 MISSOURI 64057
 (816) 797-7115

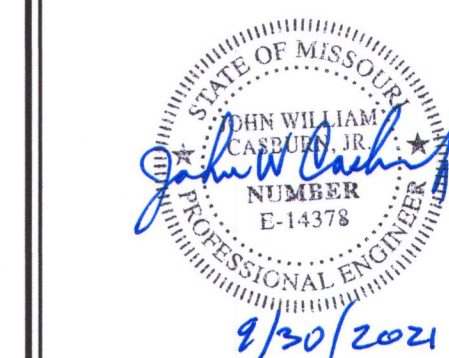

SHEET NO.

M101