


2 Enlarged Floor Plan
scale: 1/2"=1'-0"



1 Floor Plan
scale: 1/16"=1'-0"

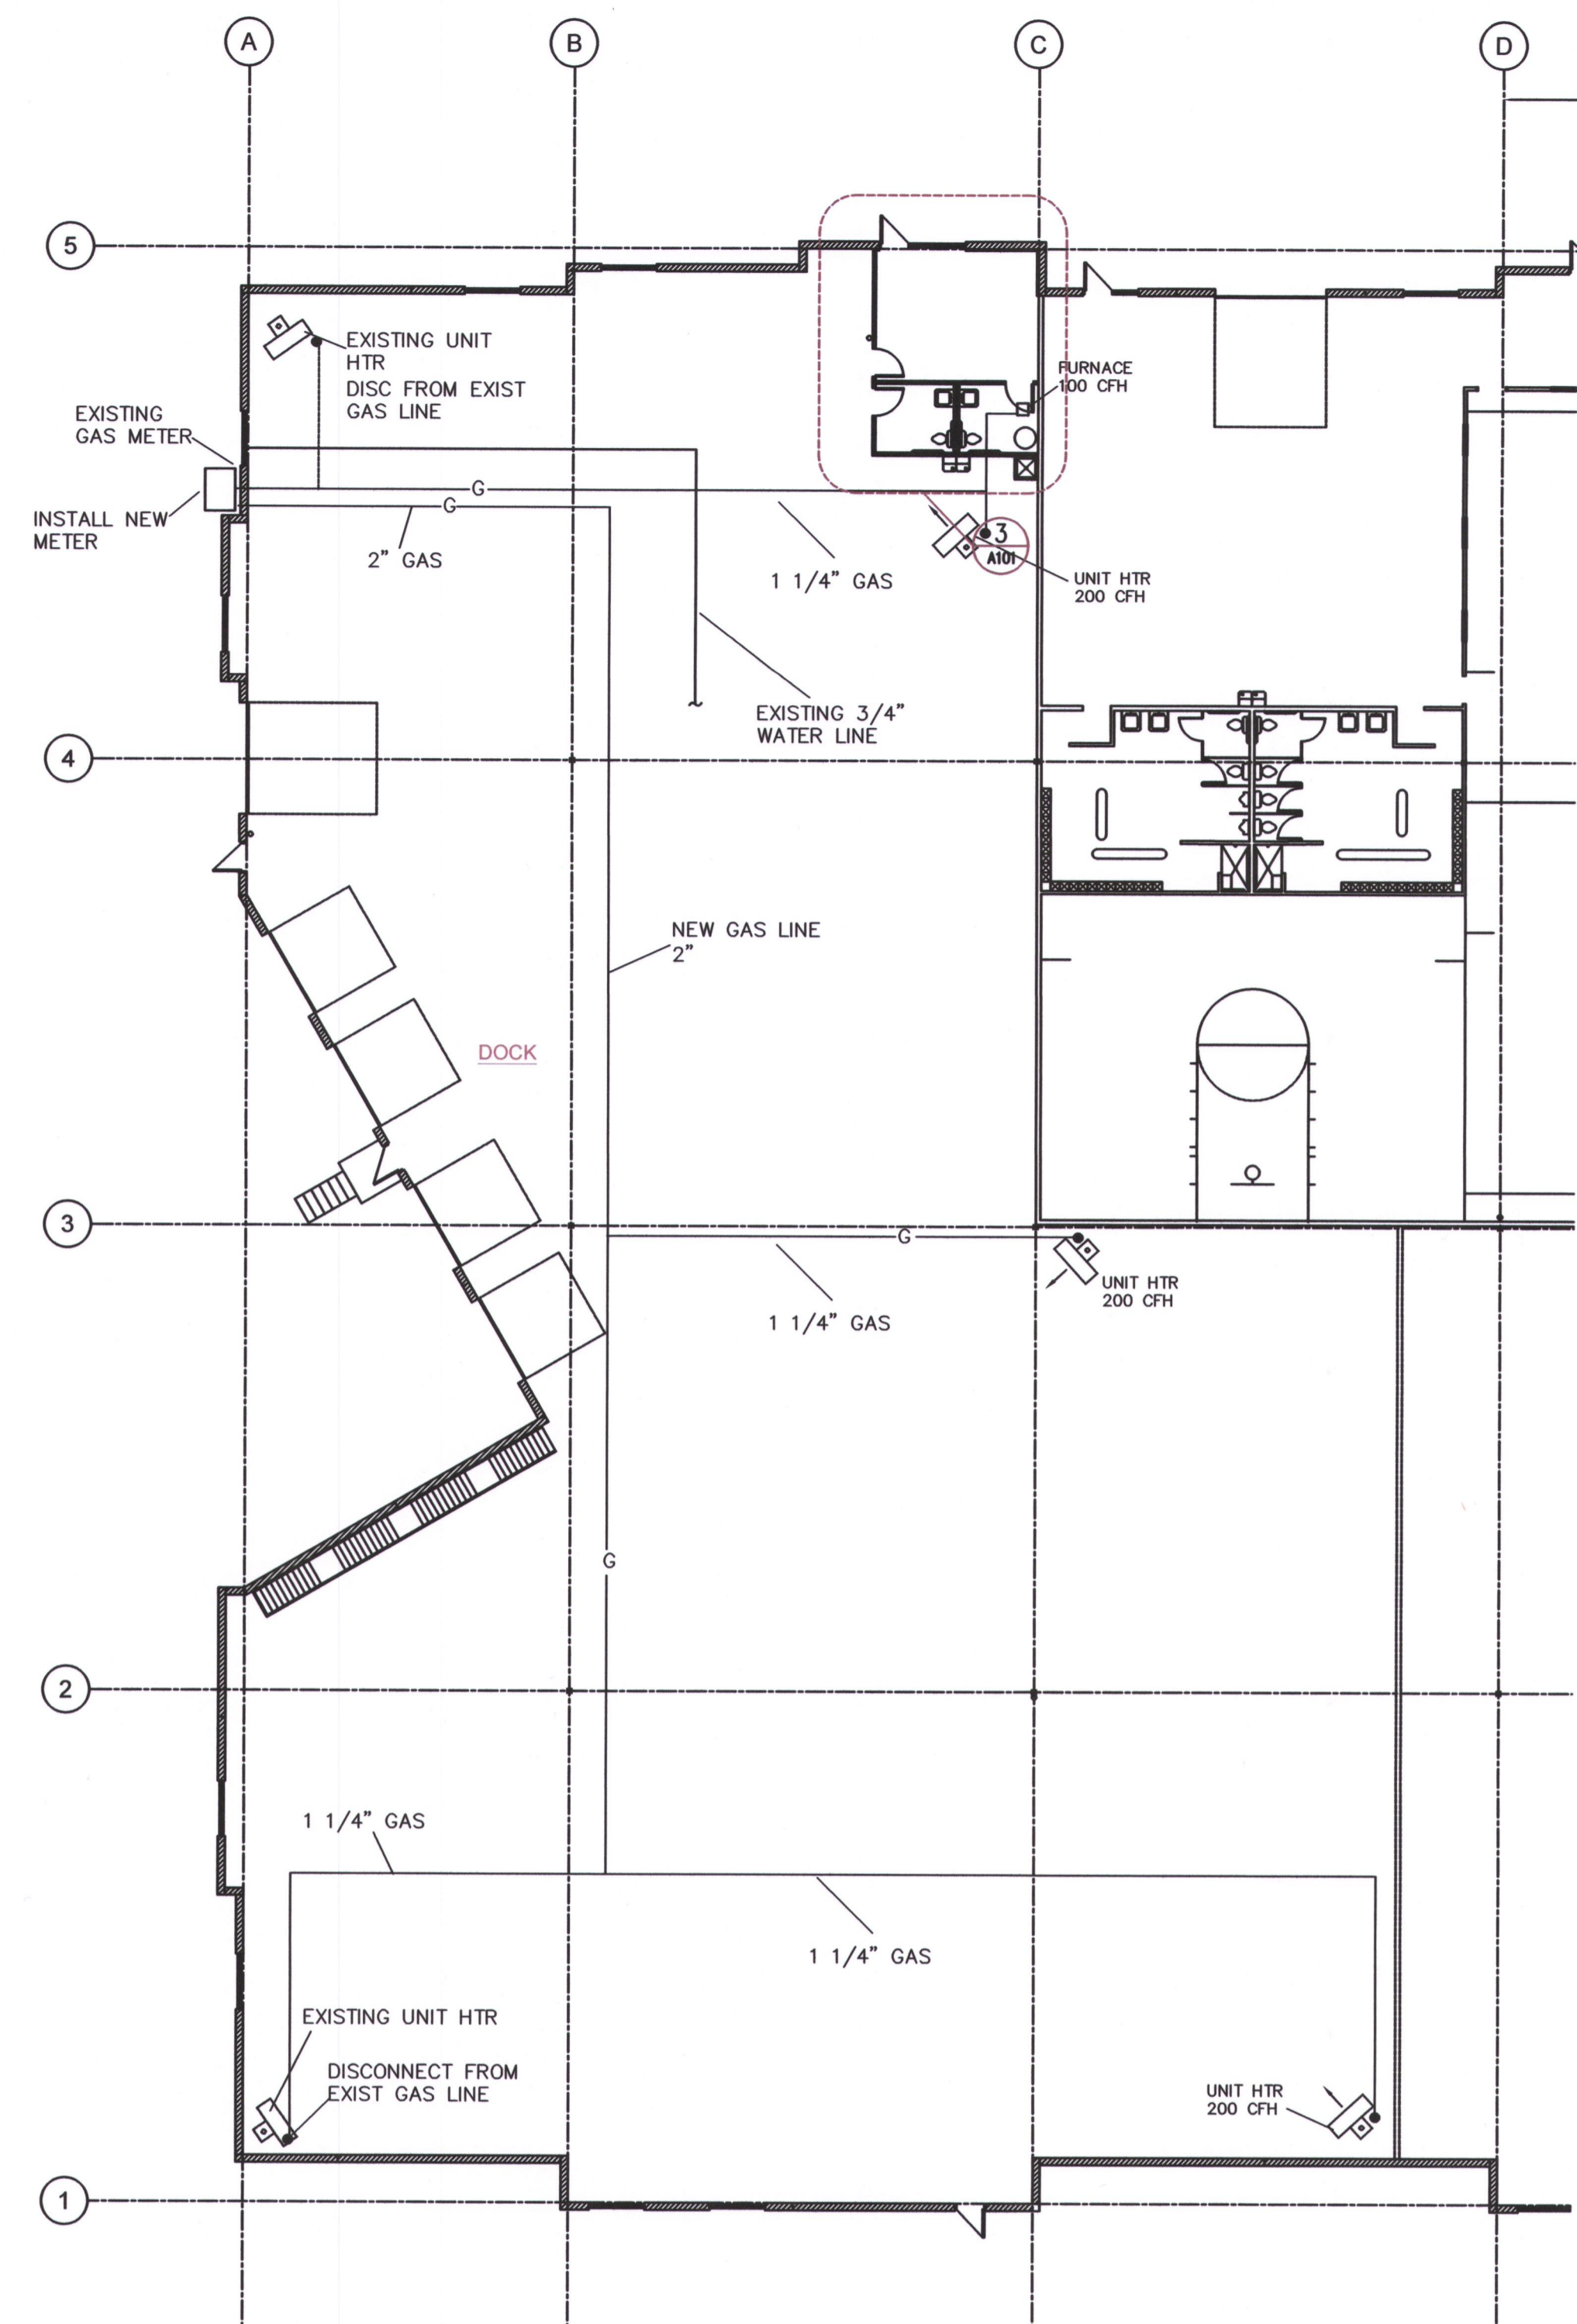

TENANT INFILL FOR

JOHNSON LOGISTICS LLC

AT

2736 NE McBAINE DRIVE
LEE'S SUMMIT MISSOURI

DATE: 9/21/2020


REVISIONS:

- △
- △
- △
- △
- △

SBC

ARCHITECTURAL SERVICES
Robert J. Shirk Jr. - Principal / Project Mgr.

3009 ELMIRA CT.
INDEPENDENCE, MISSOURI 64057
(816) 797-7115

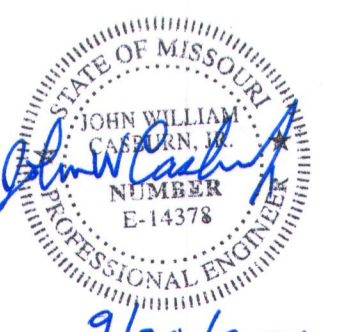

9/20/2021

SHEET NO.

P101