



Petsuites

Lee's Summit

Approved by GP side also


APPROVED

By DEBBIE ROWE at 9:07 am, Oct 08, 2021

10-07-2021

M:\Drawing Library\VPet Suites 019118\02 Development\Lees Summit\Old Plans\LeesSummit_iteration_STANDARD START Revised BB.dwg

PAW WALL MOUNTED
LOGO

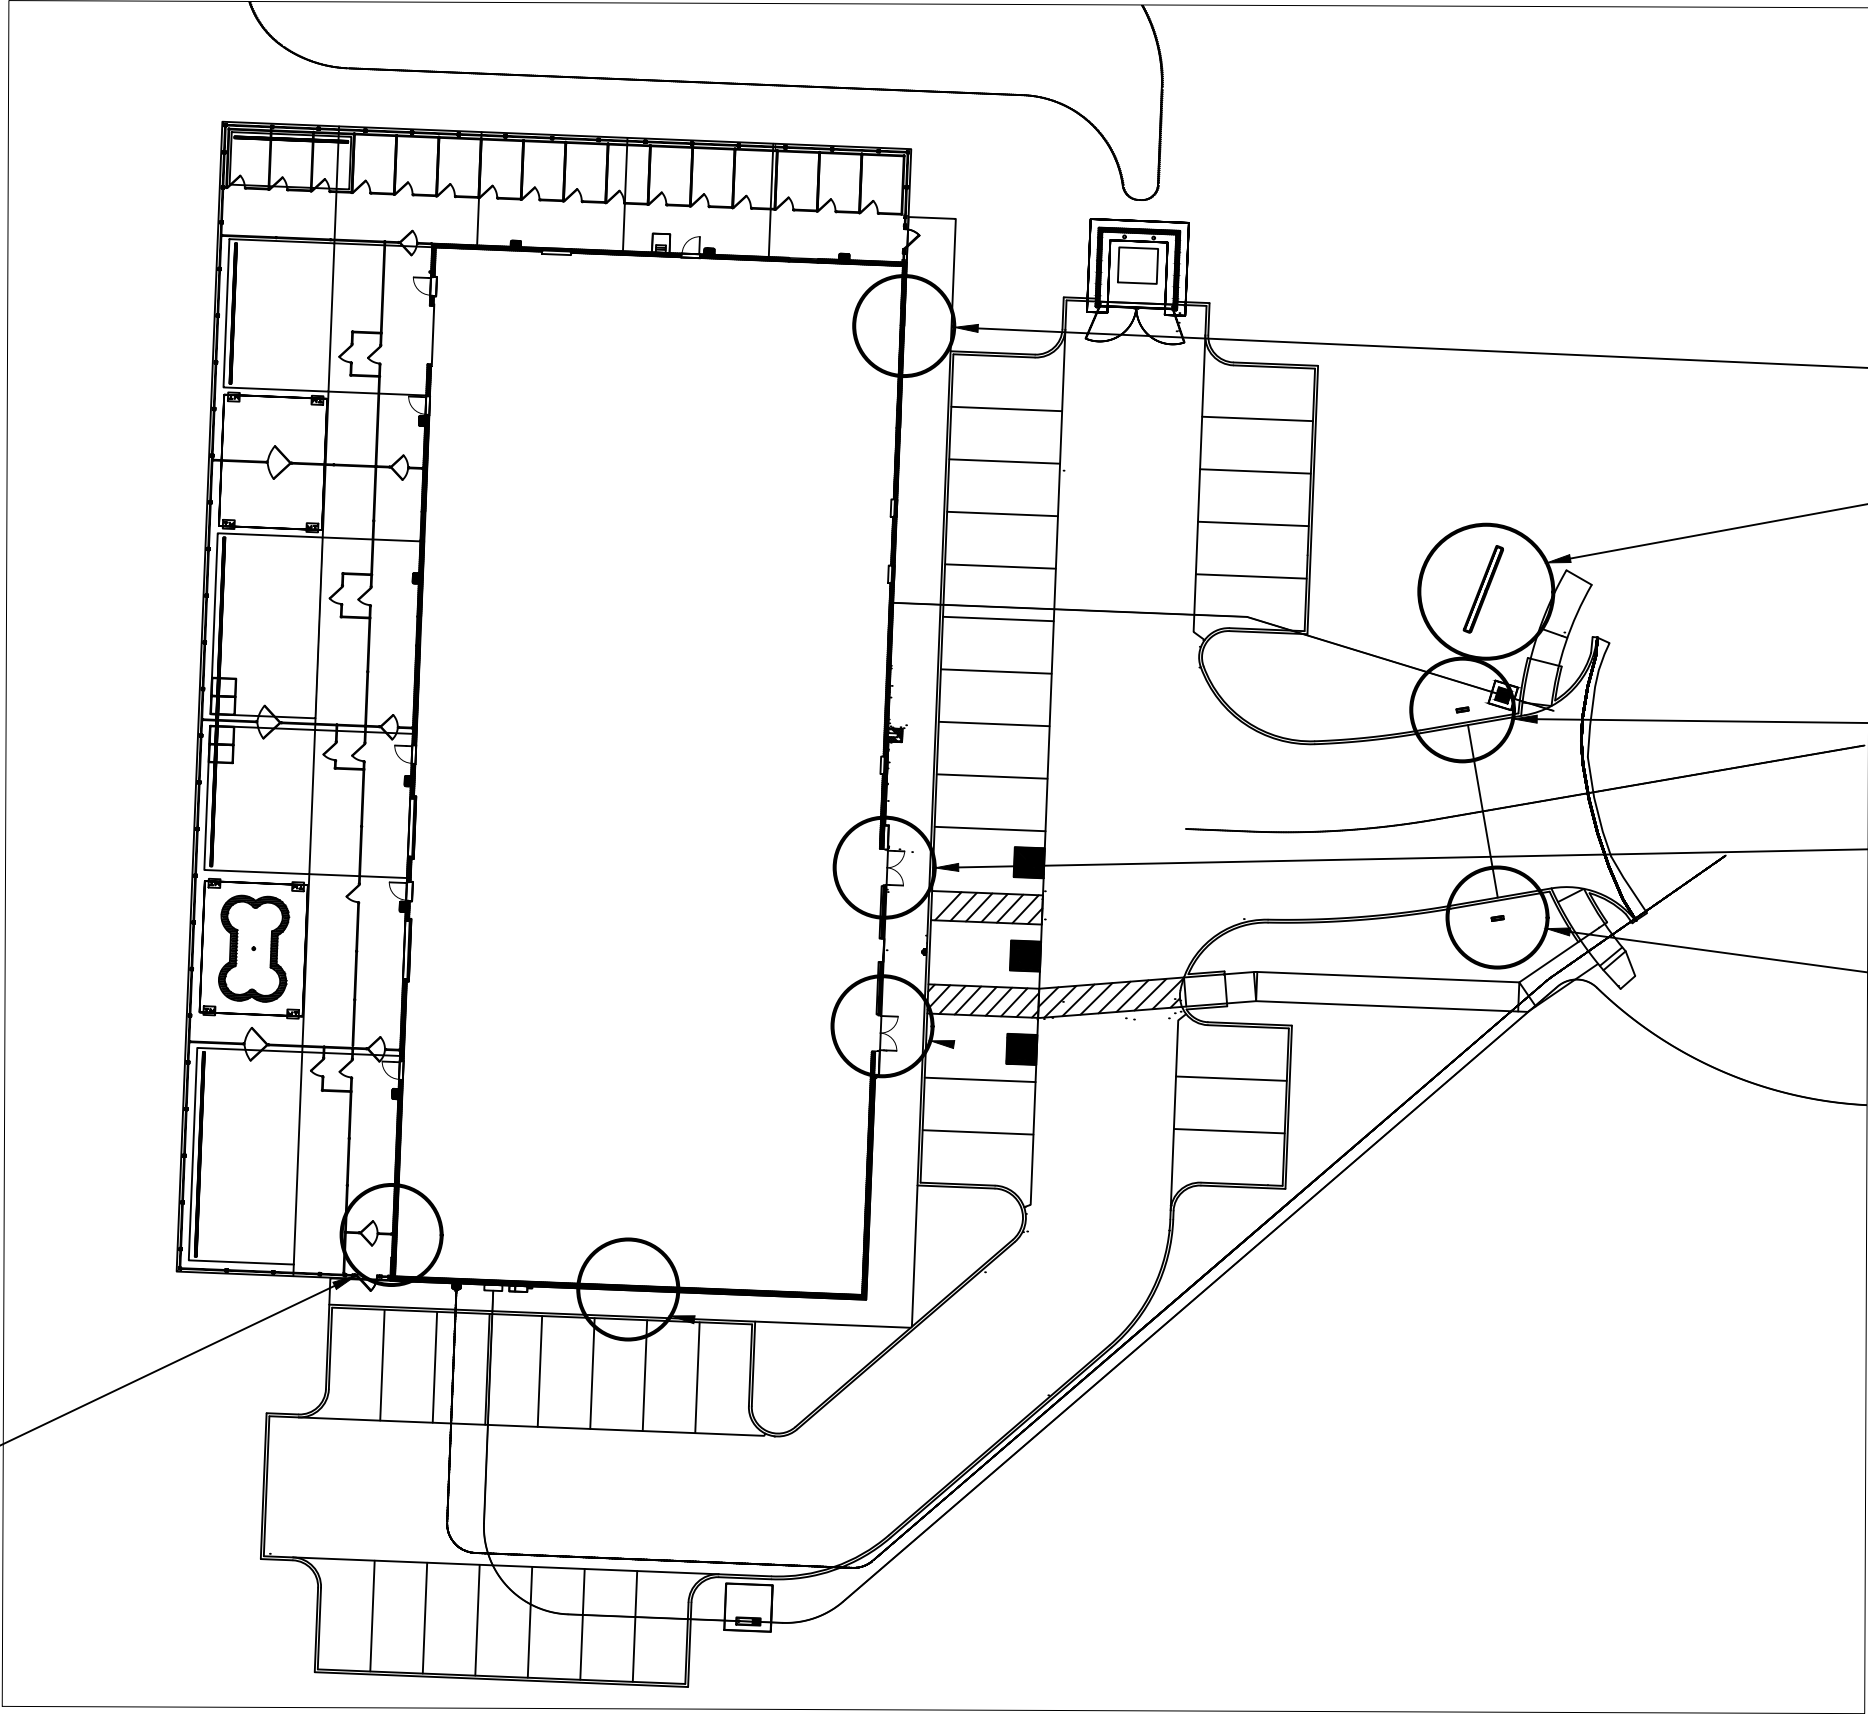

INTEGRATED SIGN & GRAPHIC, INC.
5801 Kingpost Court
Lexington, KY 40509
Toll Free 800.755.7956
Office 859.263.2800
Online integratedsign.com

DESIGN INTENT DOCUMENT

© Copyright Integrated Sign & Graphic, Inc.

This design/layout is an unpublished work of Integrated Sign & Graphic, Inc., which expressly reserves its common law rights pursuant to Title 17 Section 2 of the United States Code to prevent unauthorized copying, publication or use of this design/layout, and to obtain damages thereon. This design/layout remains the property of Integrated Sign & Graphic Inc. unless purchased by contractual sales agreement.

Property Owner

Petsuites

Name of Project

**Petsuites
Lee's Summit, MO**

Project Address
**250 NW McNary Ct.
Lee's Summit, MO 64086**

ISG Project Number
02304

| | |
|------------------------------|-------------|
| Drawn By B Becraft | Approved By |
|------------------------------|-------------|

| |
|--|
| Original Drawing Date 11.25.20 |
|--|

| |
|------------------|
| Issued Revisions |
|------------------|



| |
|---------------|
| Drawing Title |
|---------------|

Site Plan

001

1

SITE PLAN

N.T.S.

M:\Drawing Library\Pet Suites 019118\02 Development\Lees Summit\01d Plans\LeesSummit_Iteration_STANDARD START Revised BB.dwg

Standard Colors & Materials

Corporate Color Standards

- PetSuites Plum
PMS 2617 C
CMYK: 84/100/0/13
RGB: 74/13/102
- PetSuites Gray
PMS Cool Gray 7
CMYK: 42/35/35/1
RGB: 153/153/154
- PetSuites Lime
PMS 375 C
CMYK: 45/0/100/0
RGB: 149/214/0

Paint Colors

- P-1

Murex Purple (MP 03563)
Matthews Paint
- P-2

Green (MP 77527)
Matthews Paint - See attached Formula
- P-3

Grey Shank (MP 13914)
Matthews Paint

Materials

- M-1

White Polybarbonate

Translucent Vinyl Colors

- V-1

Plum Purple
(3M Scotchcal 3630-128)
- V-2

Lime Green
(3M Scotchcal 7125-136)
- V-3

Vinyl to Match PMS 2945C
- V-4

Vinyl to Match PMS 485C

Trim Cap Colors

- T-1

Gemini - Purple (2287)



INTEGRATED SIGN & GRAPHIC, INC.
5801 Kingpost Court
Lexington, KY 40509
Toll Free 800.755.7956
Office 859.263.2800
Online integratedsign.com

DESIGN INTENT DOCUMENT

© Copyright Integrated Sign & Graphic, Inc.

This design/layout is an unpublished work of Integrated Sign & Graphic, Inc., which expressly reserves its common law rights pursuant to Title 17 Section 2 of the United States Code to prevent unauthorized copying, publication or use of this design/layout, and to obtain damages thereon. This design/layout remains the property of Integrated Sign & Graphic Inc. unless purchased by contractual sales agreement.

Property Owner

Petsuites

Name of Project

Petsuites
Lee's Summit, MO

Project Address

250 NW McNary Ct.
Lee's Summit, MO 64086

ISG Project Number

02304

Drawn By

B Becraft

Approved By

Original Drawing Date

11.25.20

Issued Revisions

△ 10-07-2021

△

△

△

△

△


△

Drawing Title

Materials and
Colors

002

M:\Drawing Library\Pet Suites 019118\02 Development\Lees Summit\Old Plans\LeesSummit_Iteration_STANDARD START Revised BB.dwg

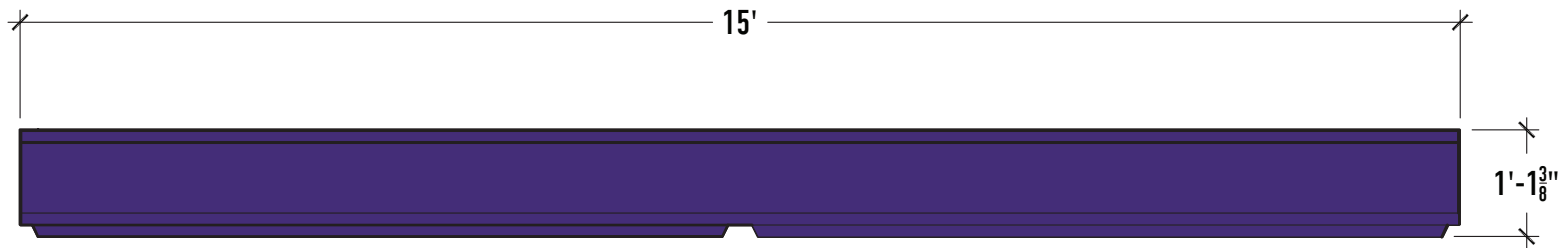

3

PLAN VIEW

Scale: 1/2" = 1' - 0"



1

FRONT VIEW

Scale: 1/2" = 1' - 0"

Sign Face Area

75 Sq. Ft.

Structural Area

95.99 Sq. Ft.

Paint Colors

P-1 Murex Purple (MP 03563)
Matthews Paint

P-3 Grey Shank (MP 13914)
Matthews Paint

Materials


M-1 White Polycarbonate

Translucent Vinyl Colors

V-1 Plum Purple
(3M Scotchcal 3630-128)

V-3 Vinyl to Match PMS 2945C

V-4 Vinyl to Match PMS 485C

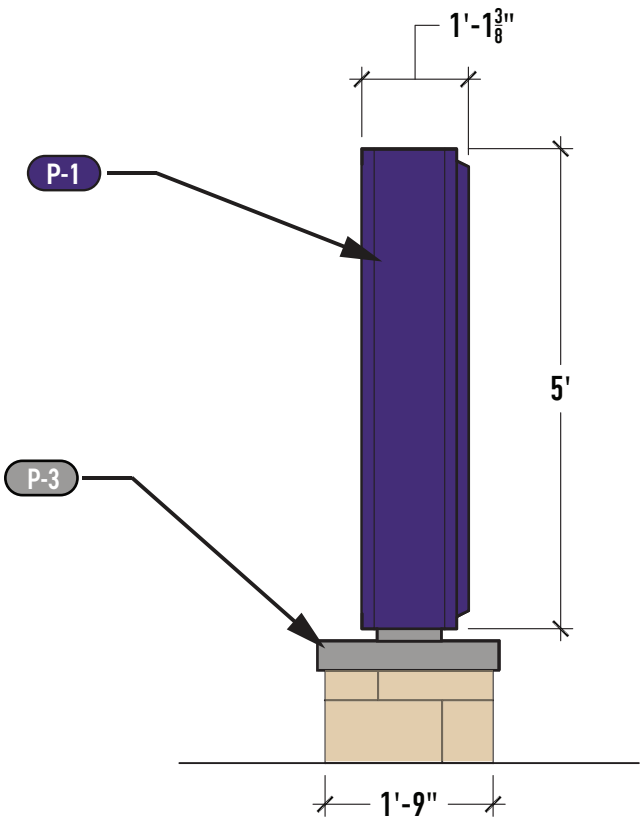

2

SIDE VIEW

Scale: 1/2" = 1' - 0"



INTEGRATED SIGN & GRAPHIC, INC.
5801 Kingpost Court
Lexington, KY 40509
Toll Free 800.755.7956
Office 859.263.2800
Online integratedsign.com

DESIGN INTENT DOCUMENT

© Copyright Integrated Sign & Graphic, Inc.
This design/layout is an unpublished work of Integrated Sign & Graphic, Inc., which expressly reserves its common law rights pursuant to Title 17 Section 2 of the United States Code to prevent unauthorized copying, publication or use of this design/layout, and to obtain damages thereon. This design/layout remains the property of Integrated Sign & Graphic Inc. unless purchased by contractual sales agreement.

Property Owner

Petsuites

Name of Project

Petsuites
Lee's Summit, MO

Project Address

250 NW McNary Ct.
Lee's Summit, MO 64086

ISG Project Number

02304

Drawn By

B Becraft

Approved By

Original Drawing Date

11.25.20

Issued Revisions

△ 10-07-2021

△

△

△

△

△

△

Drawing Title

Monument Design

003

M:\Drawing Library\Pet Suites 019118\02 Development\Lees Summit\Old Plans\LeesSummit_Iteration_STANDARD START Revised BB.dwg

Electrical Requirements

20 AMPS AT 120/277v REQUIRED

all electrical components used
are UL listed and suitable for wet locations

GROUNDING AND BONDING STATEMENT
THIS SIGN IS INTENDED TO BE INSTALLED IN ACCORDANCE WITH THE REQUIREMENTS OF
ARTICLE 800 OF THE NATIONAL ELECTRICAL CODE, NFPA 70 AND/OR OTHER APPLICABLE
LOCAL CODES. THIS INCLUDES PROPER GROUNDING AND BONDING OF THE SIGN.
UNDERWRITERS LABORATORIES, INC.

STANDARDS FOR SAFETY
UL 48 - FIFTEEN EDITION - SEPTEMBER 2, 2011
SECTION 4.2.4.1.3 (g)
*Remote metal parts of a section sign or outline lighting system only supplied by a remote Class 2
power supply shall not be required to be bonded to an equipment bonding conductor.*

1

SECTION VIEW

Scale: $\frac{3}{8}" = 1' - 0"$

2

SECTION VIEW

Scale: $\frac{3}{8}" = 1' - 0"$



INTEGRATED SIGN & GRAPHIC, INC.
5801 Kingpost Court
Lexington, KY 40509
Toll Free 800.755.7956
Office 859.263.2800
Online integratedsign.com

DESIGN INTENT DOCUMENT

© Copyright Integrated Sign & Graphic, Inc.

This design/layout is an unpublished work of Integrated Sign & Graphic, Inc., which expressly reserves its common law rights pursuant to Title 17 Section 2 of the United States Code to prevent unauthorized copying, publication or use of this design/layout, and to obtain damages thereon. This design/layout remains the property of Integrated Sign & Graphic Inc. unless purchased by contractual sales agreement.

Property Owner

Petsuites

Name of Project

Petsuites
Lee's Summit, MO

Project Address

250 NW McNary Ct.
Lee's Summit, MO 64086

ISG Project Number

02304

Drawn By

B Becraft

Approved By

Original Drawing Date

11.25.20

Issued Revisions

△ 10-07-2021

△

△

△

△

△


△

Drawing Title

Monument
Section Views

004

M:\Drawing Library\P\Pet Suites 019118\02 Development\Lees Summit\Old Plans\LeesSummit_ Iteration_ STANDARD START Revised BB.dwg

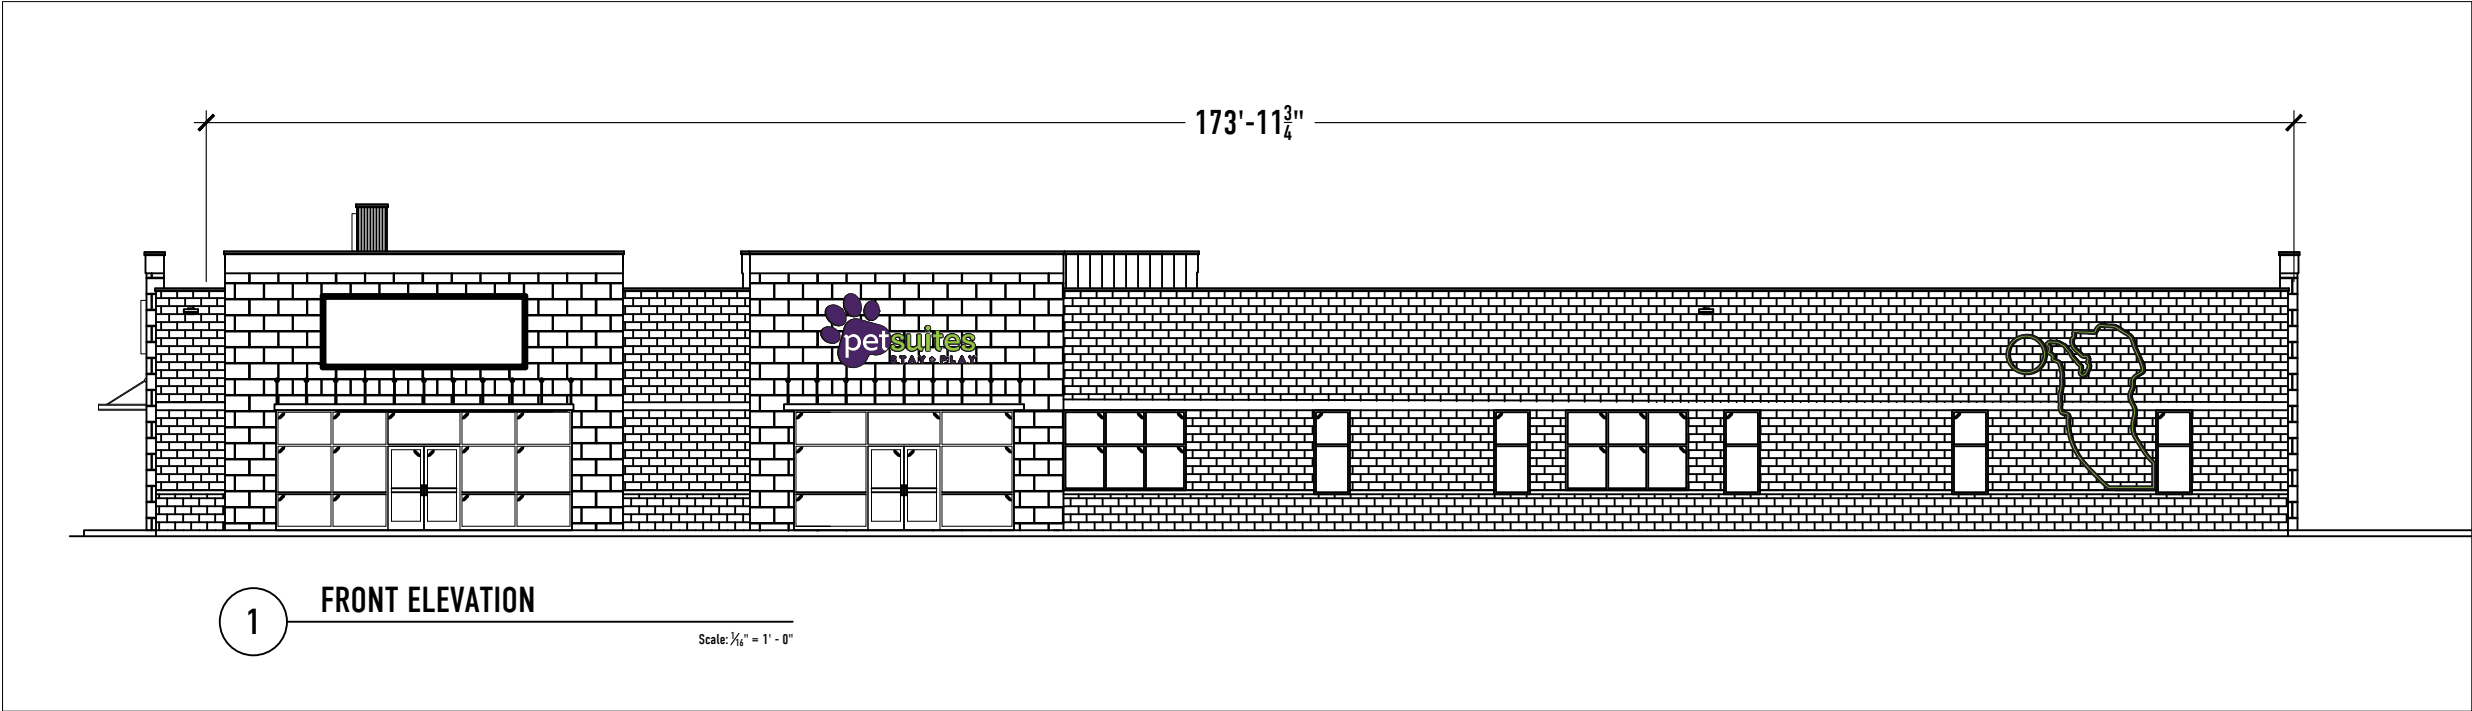

INTEGRATED SIGN & GRAPHIC, INC.
5801 Kingpost Court
Lexington, KY 40509
Toll Free 800.755.7956
Office 859.263.2800
Online integratedsign.com

DESIGN INTENT DOCUMENT

© Copyright Integrated Sign & Graphic, Inc.
This design/layout is an unpublished work of Integrated Sign & Graphic, Inc., which expressly reserves its common law rights pursuant to Title 17 Section 2 of the United States Code to prevent unauthorized copying, publication or use of this design/layout, and to obtain damages thereon. This design/layout remains the property of Integrated Sign & Graphic Inc. unless purchased by contractual sales agreement.

Property Owner
Petsuites
Name of Project
Petsuites
Lee's Summit, MO

Project Address
250 NW McNary Ct
Lee's Summit, MO 64086

ISG Project Number
02304

| | |
|------------------------------|-------------|
| Drawn By B Becraft | Approved By |
|------------------------------|-------------|



Original Drawing Date
11.25.20

| |
|------------------|
| Issued Revisions |
| △ |
| △ |
| △ |
| △ |
| △ |
| △ |
| △ |

Drawing Title
Wall Mounted Logo
Building Elevations

005

M:\Drawing Library\Pet Suites 019118\02 Development\Lees Summit\Old Plans\LeesSummit_Iteration_STANDARD START Revised BB.dwg

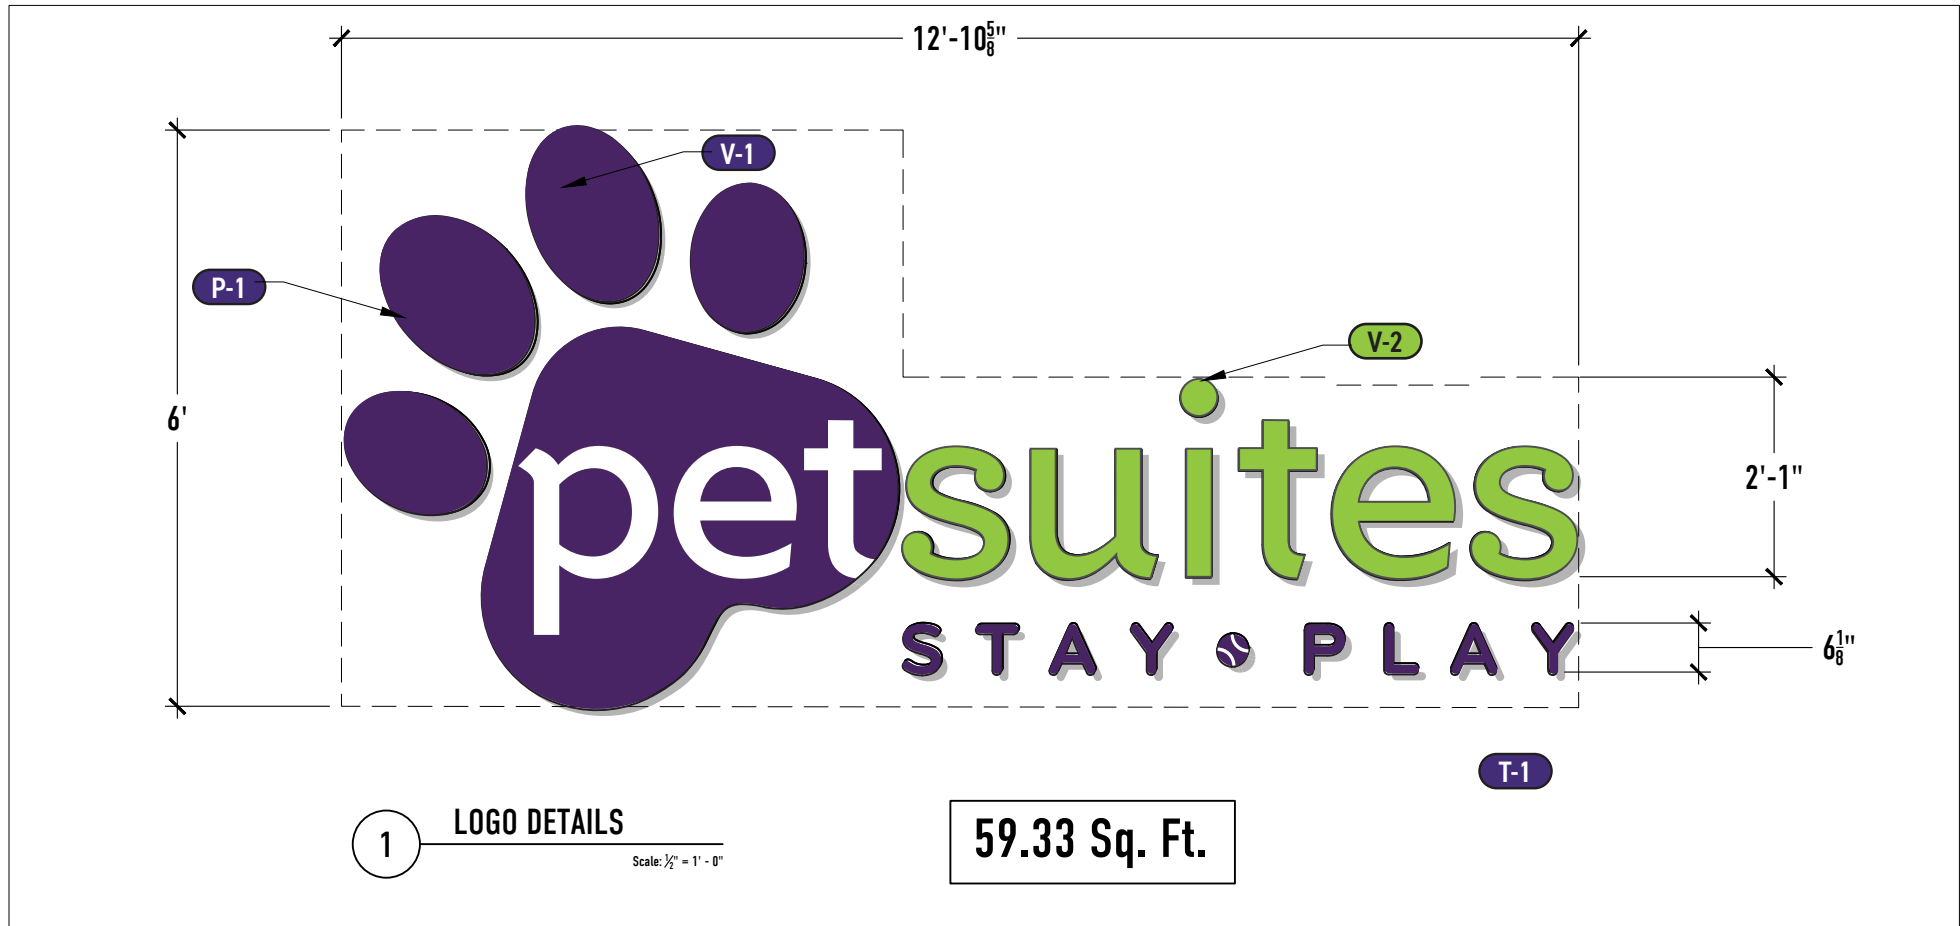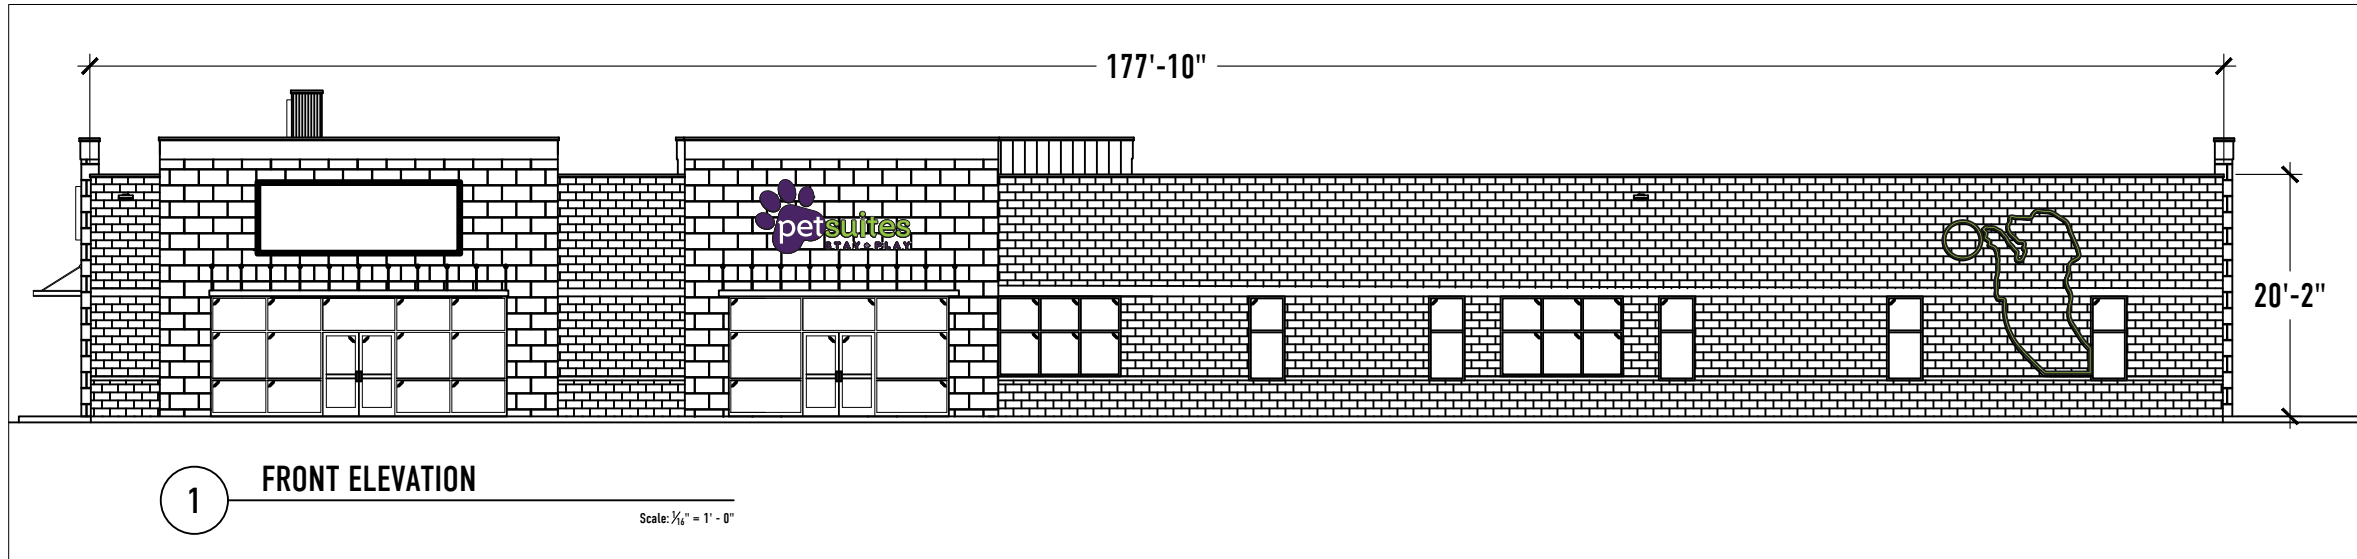

INTEGRATED SIGN & GRAPHIC, INC.
5801 Kingpost Court
Lexington, KY 40509
Toll Free 800.755.7956
Office 859.263.2800
Online integratedsign.com

DESIGN INTENT DOCUMENT

© Copyright Integrated Sign & Graphic, Inc.
This design/layout is an unpublished work of Integrated Sign & Graphic, Inc., which expressly reserves its common law rights pursuant to Title 17 Section 2 of the United States Code to prevent unauthorized copying, publication or use of this design/layout, and to obtain damages thereon. This design/layout remains the property of Integrated Sign & Graphic Inc. unless purchased by contractual sales agreement.

Property Owner
Petsuites

Name of Project
**Petsuites
Lee's Summit, MO**

Project Address
**250 NW McNary Ct
Lee's Summit, MO 64086**

ISG Project Number
02304

| | |
|------------------------------|-------------|
| Drawn By B Becraft | Approved By |
|------------------------------|-------------|

Original Drawing Date
11.25.20


| Issued Revisions |
|------------------|
| △ |
| △ |
| △ |
| △ |
| △ |
| △ |
| △ |

Drawing Title

**Wall Mounted Logo
Building Elevations**

006

M:\Drawing Library\PPet Suites 019118\02 Development\Lees Summit\01d Plans\LeesSummit_Iteration_STANDARD START Revised BB.dwg

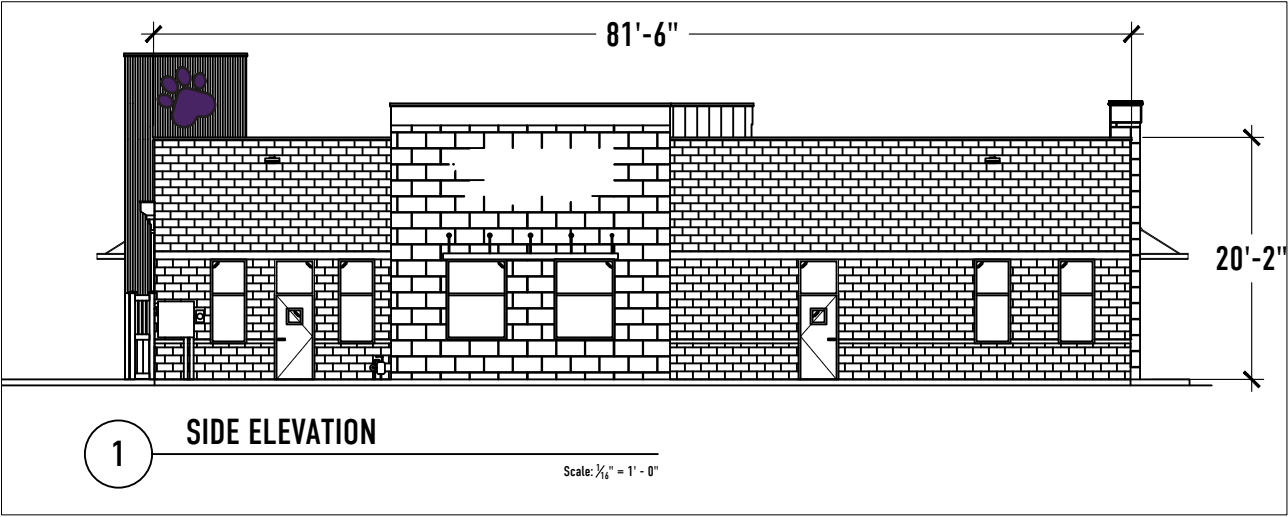

INTEGRATED SIGN & GRAPHIC, INC.
5801 Kingpost Court
Lexington, KY 40509
Toll Free 800.755.7956
Office 859.263.2800
Online integratedsign.com

DESIGN INTENT DOCUMENT

© Copyright Integrated Sign & Graphic, Inc.
This design/layout is an unpublished work of Integrated Sign & Graphic, Inc., which expressly reserves its common law rights pursuant to Title 17 Section 2 of the United States Code to prevent unauthorized copying, publication or use of this design/layout, and to obtain damages thereon. This design/layout remains the property of Integrated Sign & Graphic Inc. unless purchased by contractual sales agreement.

Property Owner

Petsuites

Name of Project

Petsuites
Lee's Summit, MO

Project Address

250 NW McNary Ct
Lee's Summit, MO 64086

ISG Project Number

02304

Drawn By

B Becraft

Approved By

Original Drawing Date

11.25.20

Issued Revisions





Drawing Title

Wall Mounted Logo
Building Elevations

007

M:\Drawing Library\PPet Suites 019118\02 Development\Lees Summit\Old Plans\LeesSummit_Iteration_STANDARD START Revised BB.dwg

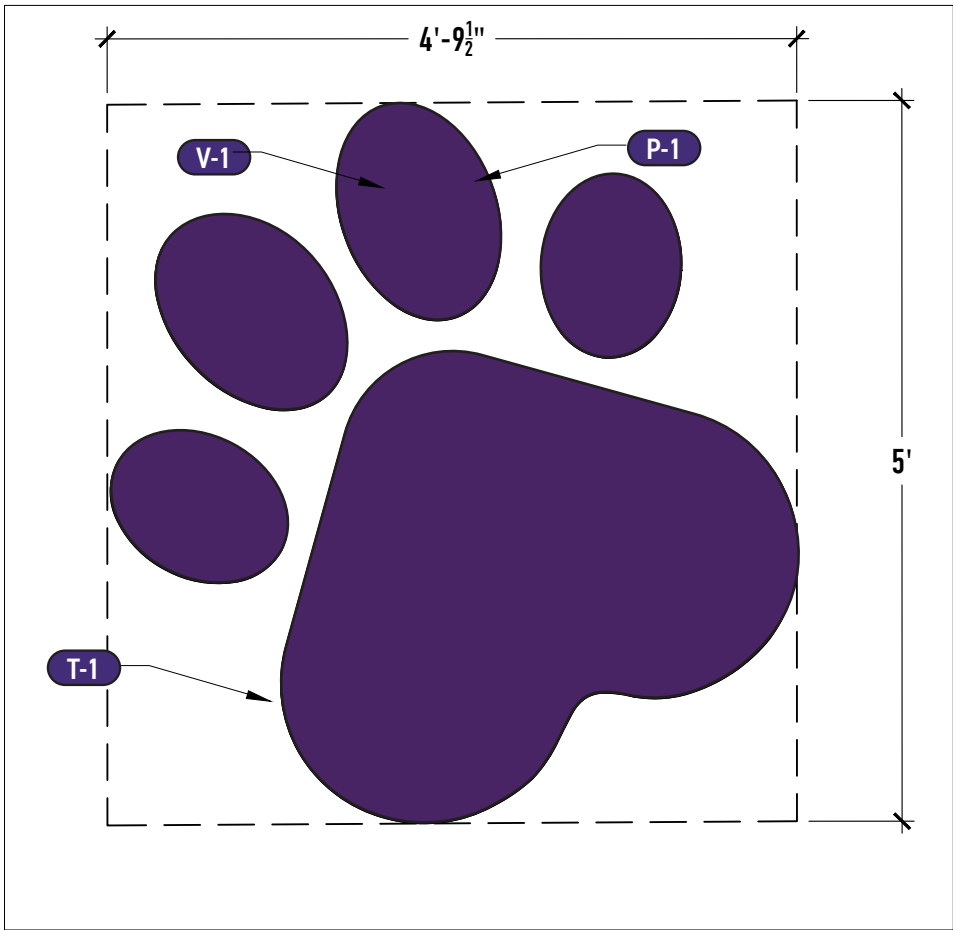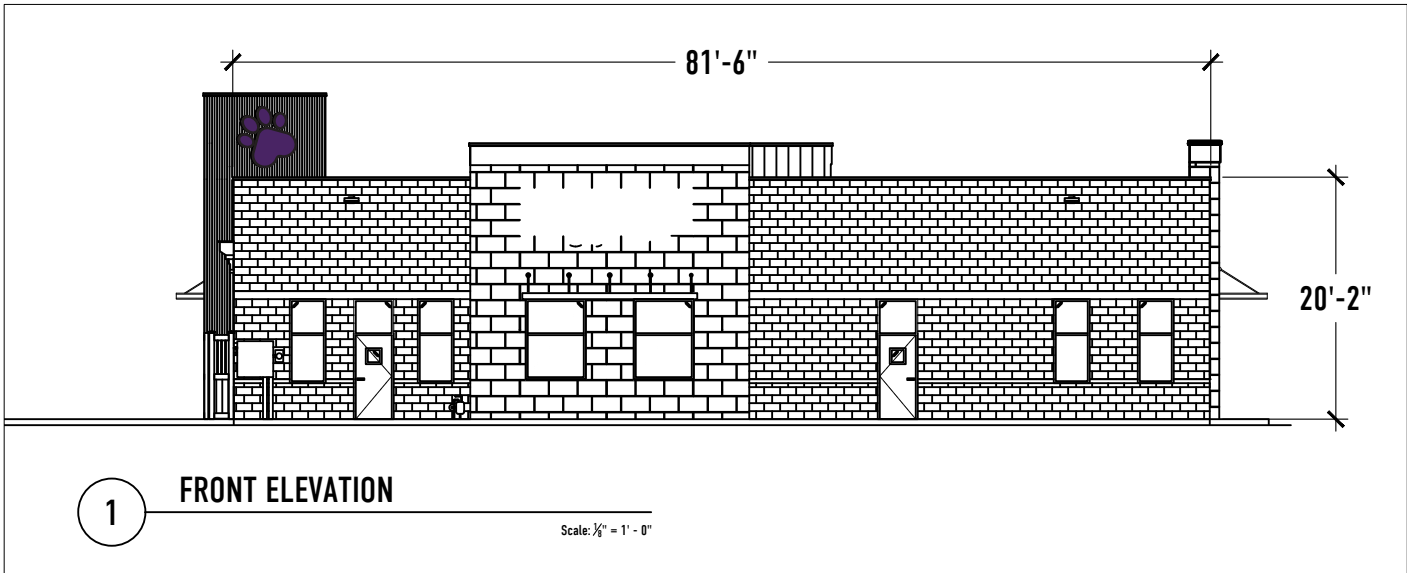

23.9 Sq. Ft.



INTEGRATED SIGN & GRAPHIC, INC.
5801 Kingpost Court
Lexington, KY 40509
Toll Free 800.755.7956
Office 859.263.2800
Online integratedsign.com

DESIGN INTENT DOCUMENT

© Copyright Integrated Sign & Graphic, Inc.

This design/layout is an unpublished work of Integrated Sign & Graphic, Inc., which expressly reserves its common law rights pursuant to Title 17 Section 2 of the United States Code to prevent unauthorized copying, publication or use of this design/layout, and to obtain damages thereon. This design/layout remains the property of Integrated Sign & Graphic Inc. unless purchased by contractual sales agreement.

Property Owner

Petsuites

Name of Project

Petsuites
Lee's Summit, MO

Project Address

250 NW McNary Ct.
Lee's Summit, MO 64086

ISG Project Number

02304

| | |
|------------------|-------------|
| Drawn By | Approved By |
| B Becraft | |

Original Drawing Date

11.25.20

Issued Revisions


| | |
|---|--|
| △ | |
| △ | |
| △ | |
| △ | |
| △ | |
| △ | |
| △ | |

Drawing Title

Wall Mounted Logo
Building Elevations

008

M:\Drawing Library\Pet Suites 019118\02 Development\Lees Summit\Old Plans\LeesSummit_ Iteration_ STANDARD START Revised BB.dwg

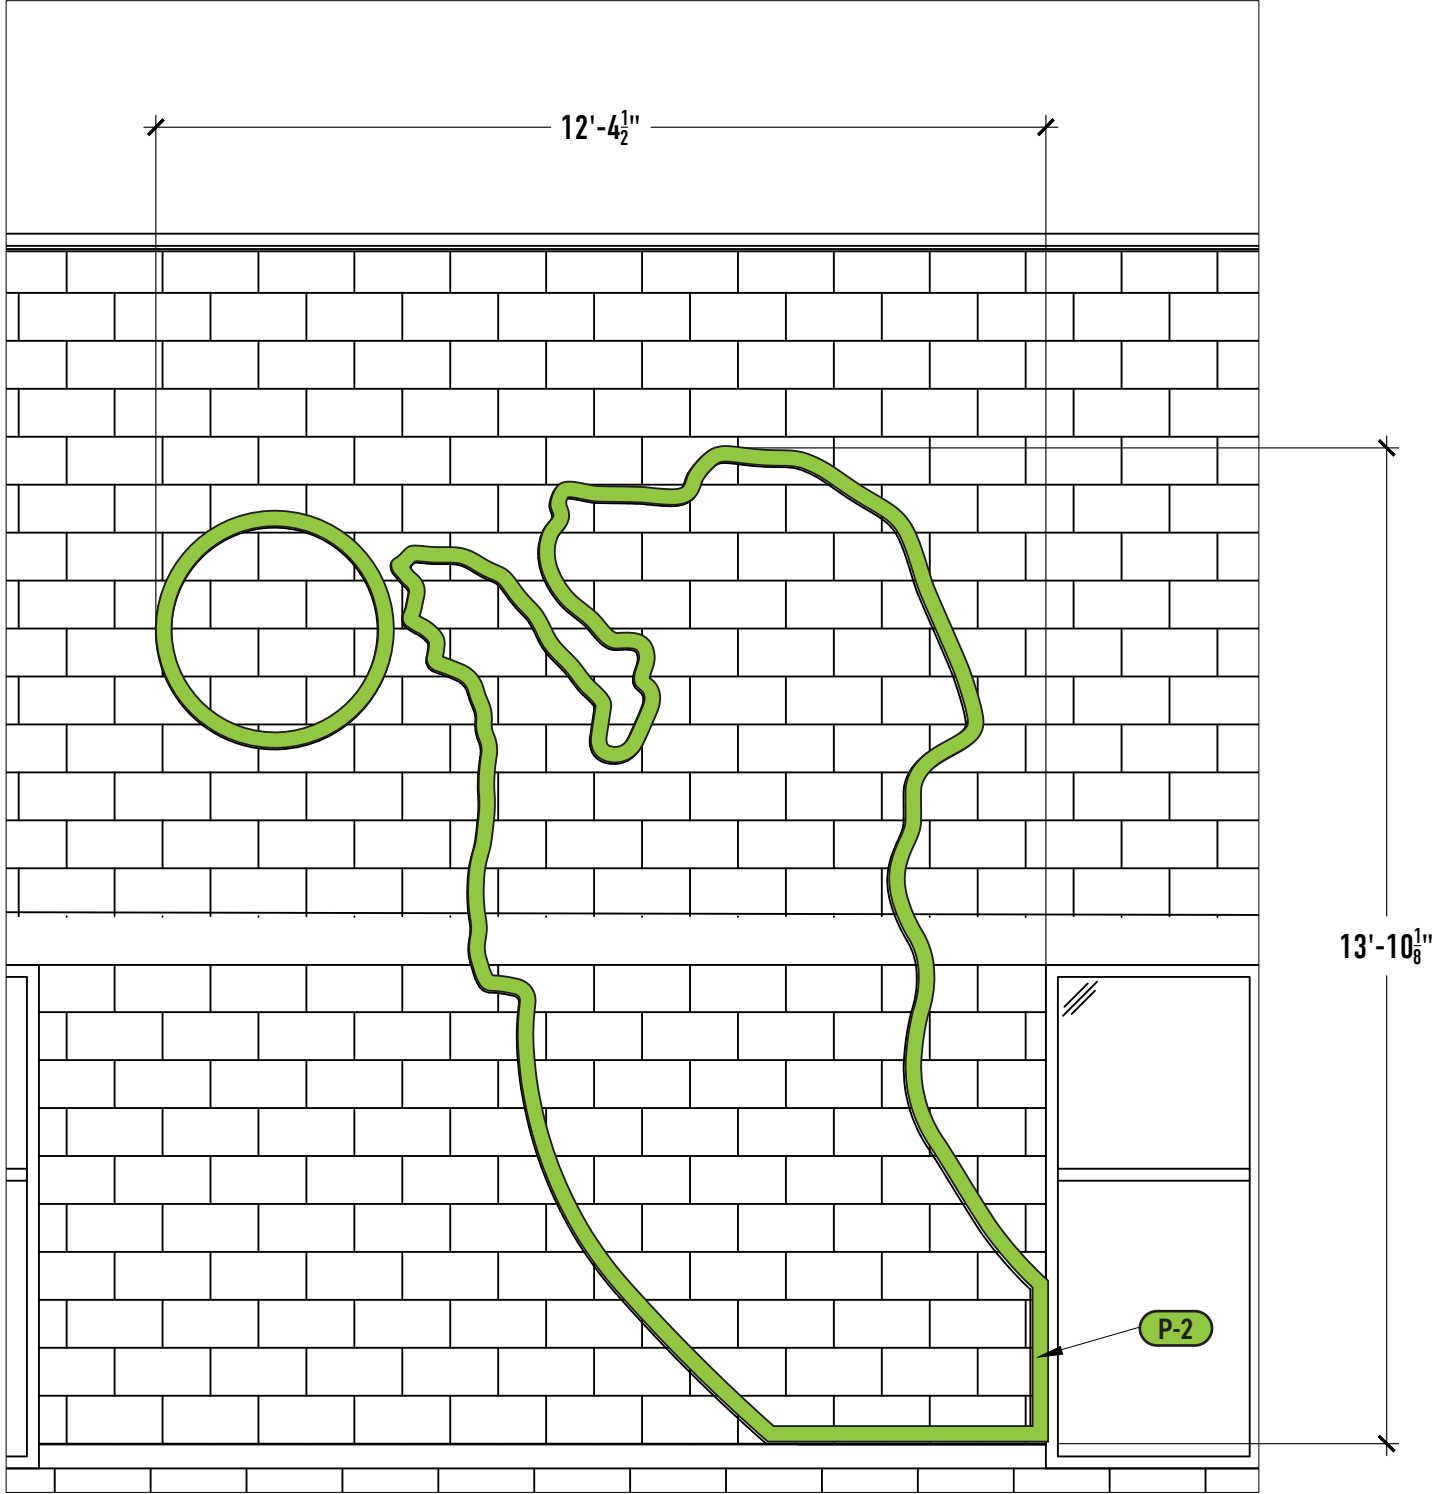

1

FRONT ELEVATION

Scale: 3/8" = 1' - 0"

131.5 Sq. Ft.



INTEGRATED SIGN & GRAPHIC, INC.
5801 Kingpost Court
Lexington, KY 40509
Toll Free 800.755.7956
Office 859.263.2800
Online integratedsign.com

DESIGN INTENT DOCUMENT

© Copyright Integrated Sign & Graphic, Inc.
This design/layout is an unpublished work of Integrated Sign & Graphic, Inc., which expressly reserves its common law rights pursuant to Title 17 Section 2 of the United States Code to prevent unauthorized copying, publication or use of this design/layout, and to obtain damages thereon. This design/layout remains the property of Integrated Sign & Graphic Inc. unless purchased by contractual sales agreement.

Property Owner

Petsuites

Name of Project

Petsuites
Lee's Summit, MO

Project Address

250 NW McNary Ct.
Lee's Summit, MO 64086

ISG Project Number

02304

Drawn By

B Becraft

Approved By

Original Drawing Date

11.25.20

Issued Revisions




Drawing Title


Wall Mounted Logo
Building Elevations

009

M:\Drawing Library\Pet Suites 019118\02 Development\Lees Summit\Old Plans\LeesSummit_Iteration_STANDARD START Revised BB.dwg

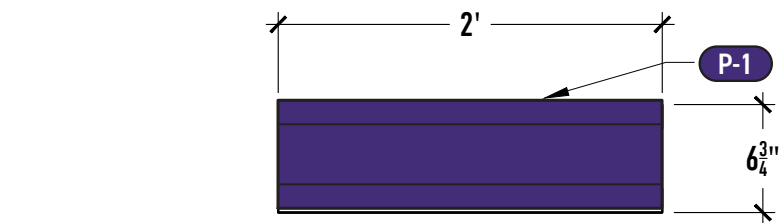


3 PLAN VIEW
Scale: 1" = 1' - 0"

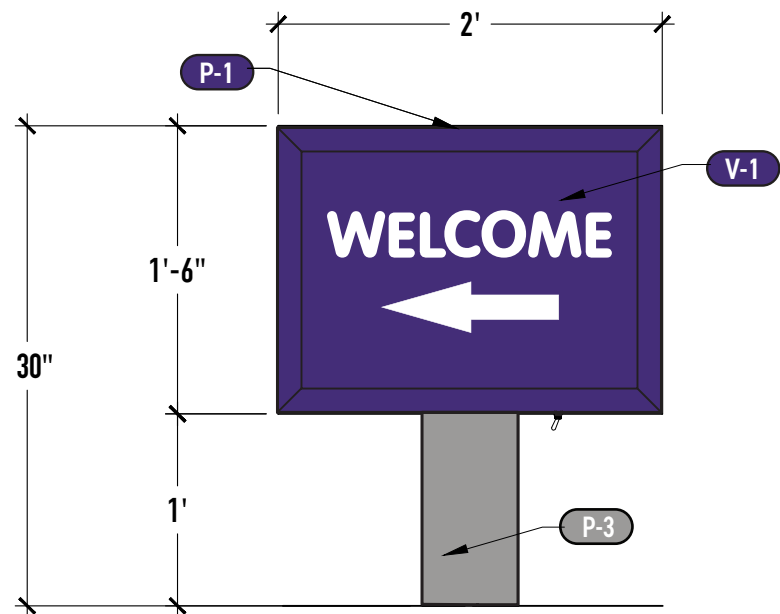


1 FRONT VIEW
Scale: 1" = 1' - 0"

3 Sq, Ft,

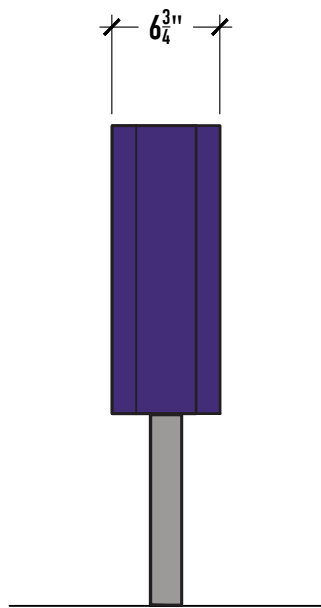

2 SIDE VIEW
Scale: 1" = 1' - 0"

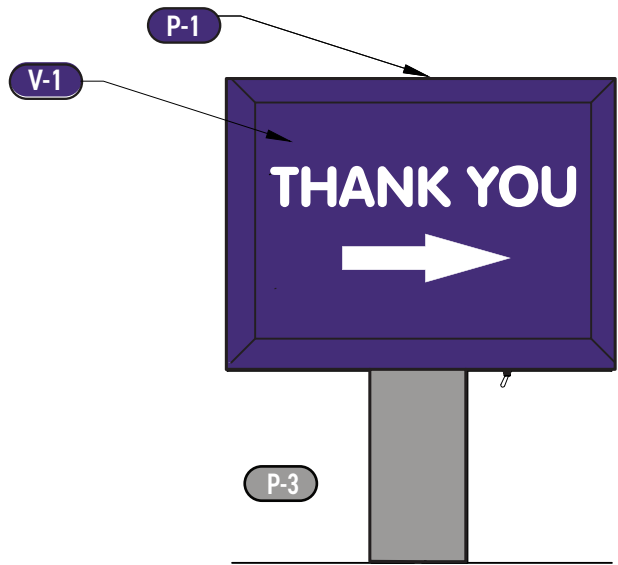

4 FRONT VIEW
Scale: 1" = 1' - 0"



INTEGRATED SIGN & GRAPHIC, INC.
5801 Kingpost Court
Lexington, KY 40509
Toll Free 800.755.7956
Office 859.263.2800
Online integratedsign.com

DESIGN INTENT DOCUMENT

© Copyright Integrated Sign & Graphic, Inc.
This design/layout is an unpublished work of Integrated Sign & Graphic, Inc., which expressly reserves its common law rights pursuant to Title 17 Section 2 of the United States Code to prevent unauthorized copying, publication or use of this design/layout, and to obtain damages thereon. This design/layout remains the property of Integrated Sign & Graphic Inc. unless purchased by contractual sales agreement.

Property Owner
Petsuites

Name of Project
**Petsuites
Lee's Summit, MO**

Project Address
**250 NW McNary Ct.
Lee's Summit, MO 64086**

ISG Project Number
02304

| | |
|------------------------------|-------------|
| Drawn By B Becraft | Approved By |
|------------------------------|-------------|

Original Drawing Date
11.25.20


| |
|------------------|
| Issued Revisions |
| △ |
| △ |
| △ |
| △ |
| △ |
| △ |
| △ |

Drawing Title

**Welcome & Thank
You Sign Designs**

010

M:\Drawing Library\Pet Suites 019118\02 Development\Lees Summit\01d Plans\LeesSummit_Iteration_STANDARD START Revised BB.dwg

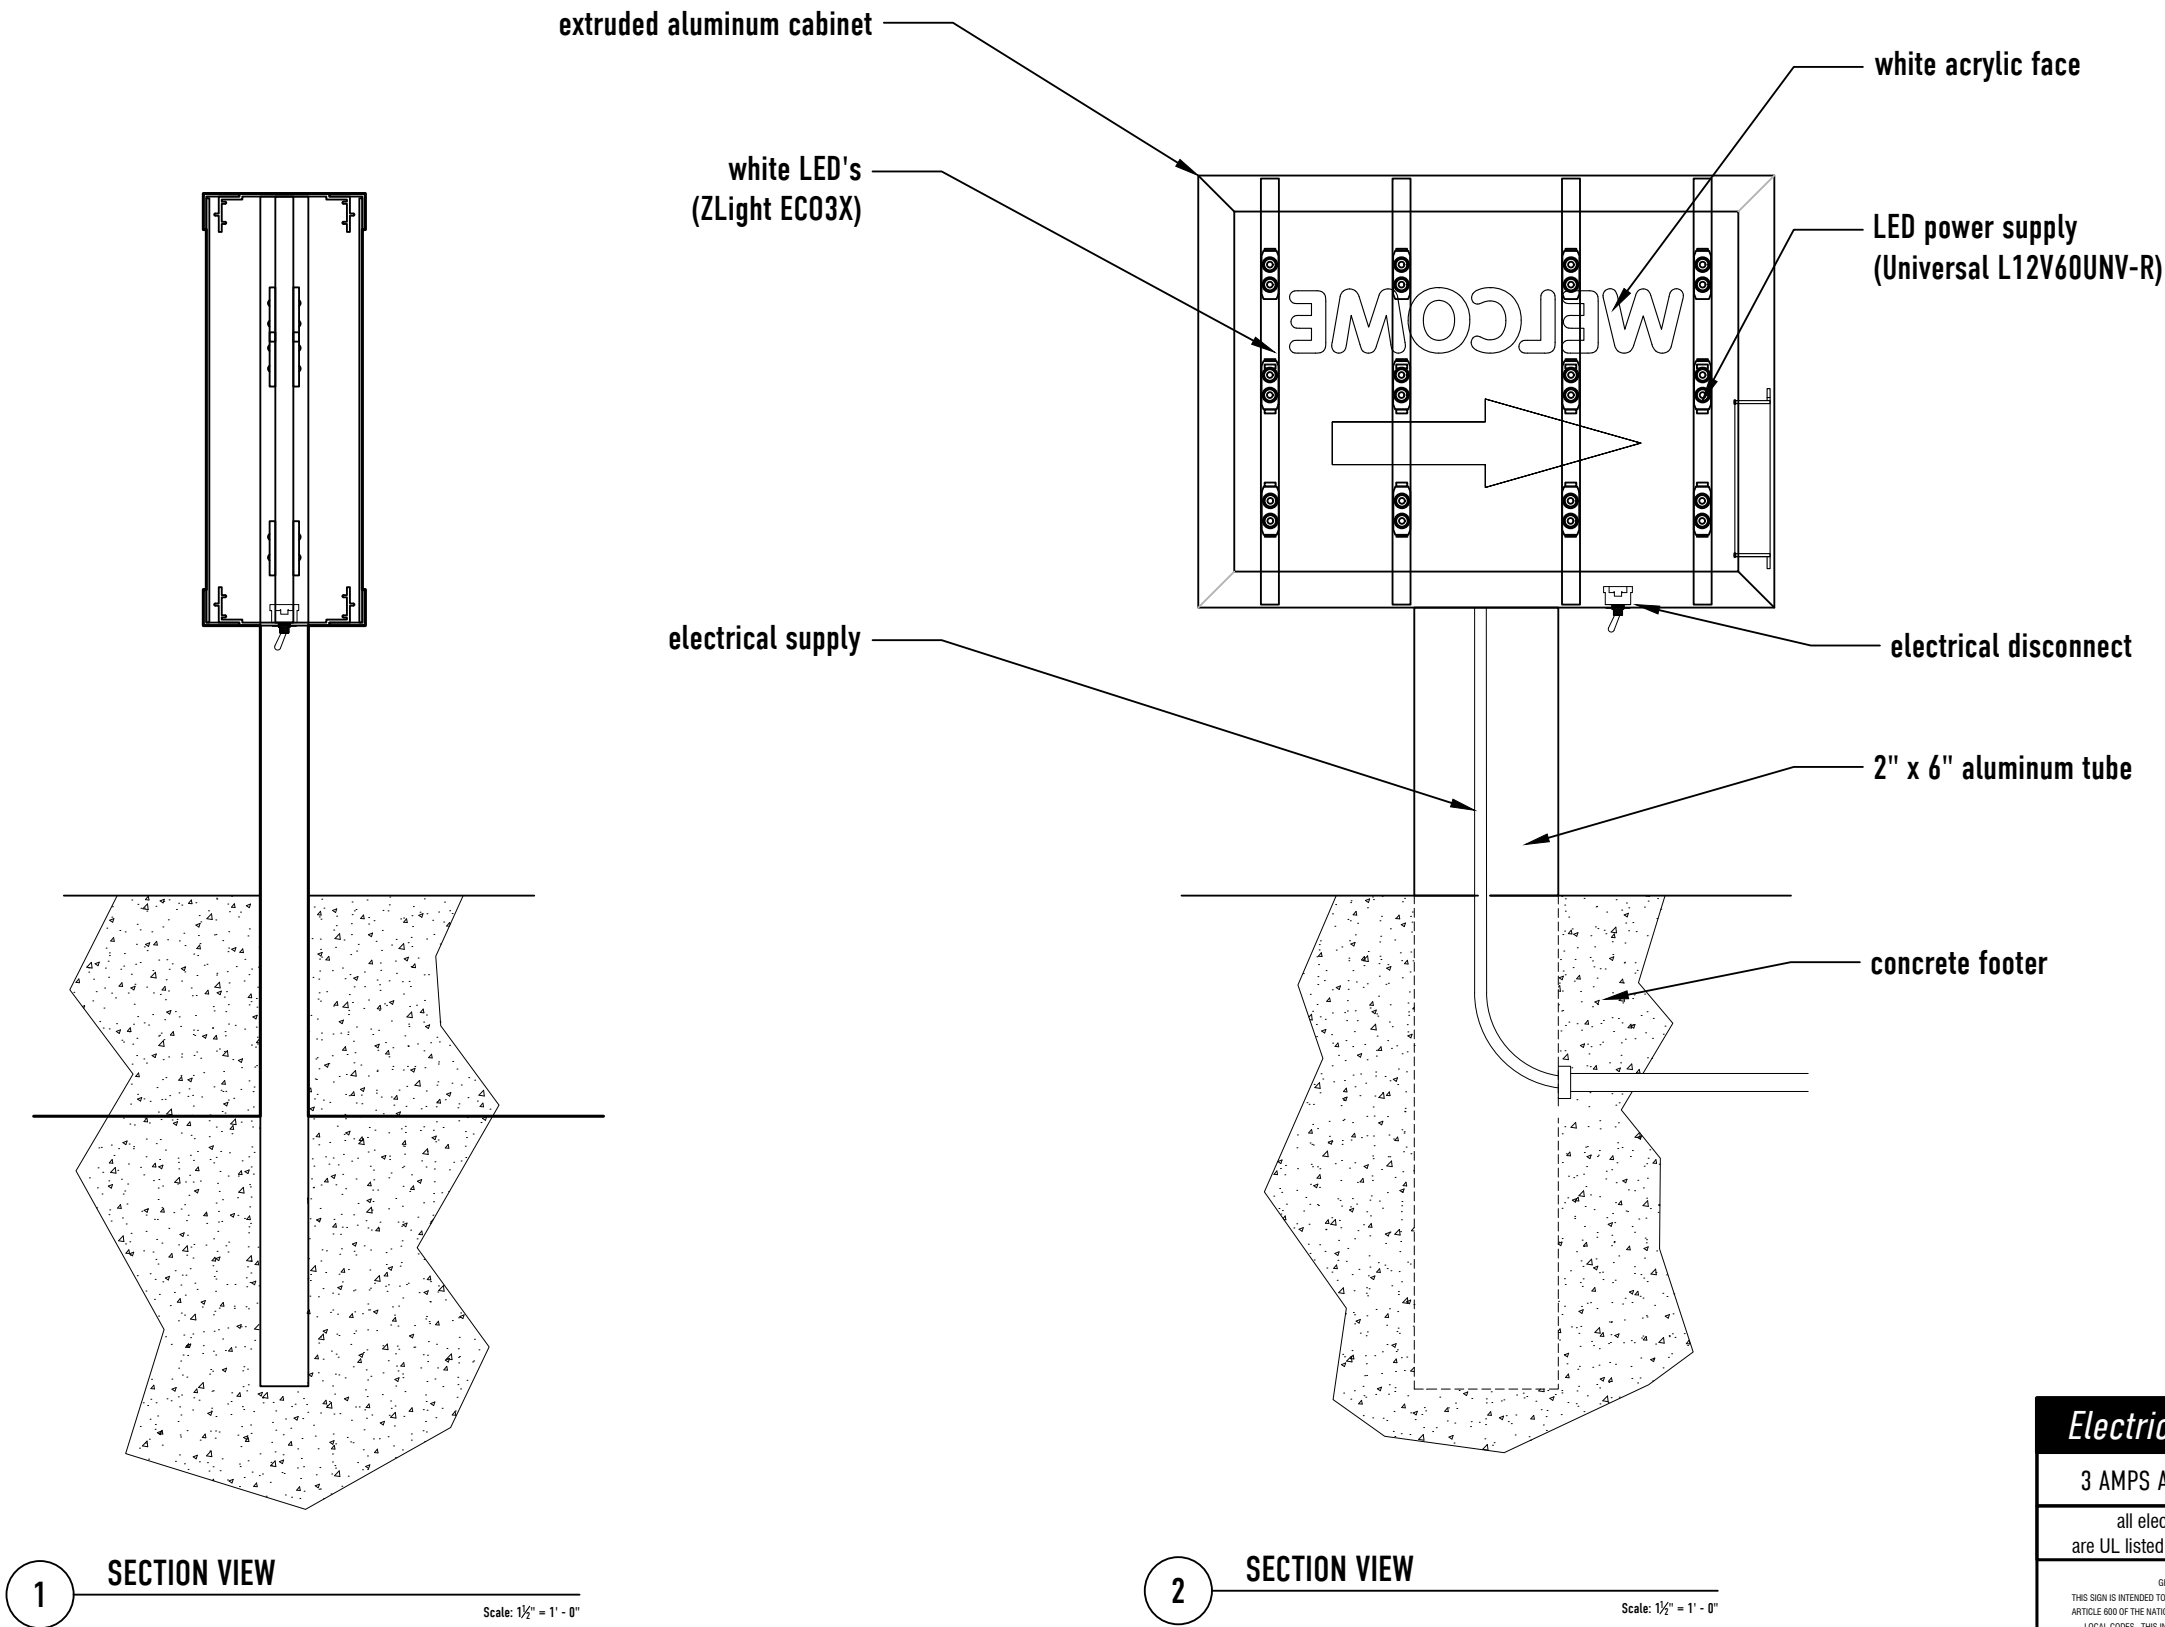

Electrical Requirements

3 AMPS AT 120/277v REQUIRED

all electrical components used are UL listed and suitable for wet locations

GROUNDING AND BONDING STATEMENT
THIS SIGN IS INTENDED TO BE INSTALLED IN ACCORDANCE WITH THE REQUIREMENTS OF ARTICLE 600 OF THE NATIONAL ELECTRICAL CODE, NFPA 70 AND/OR OTHER APPLICABLE LOCAL CODES. THIS INCLUDES PROPER GROUNDING AND BONDING OF THE SIGN.
UNDERWRITERS LABORATORIES, INC.
STANDARDS FOR SAFETY
UL 48 - FIFTEEN EDITION - SEPTEMBER 2, 2011
SECTION 4.2.4.1.3 (g)
Remote metal parts of a section sign or outline lighting system only supplied by a remote Class 2 power supply shall not be required to be bonded to an equipment bonding conductor.



INTEGRATED SIGN & GRAPHIC, INC.
5801 Kingpost Court
Lexington, KY 40509
Toll Free 800.755.7956
Office 859.263.2800
Online integratedsign.com

DESIGN INTENT DOCUMENT

© Copyright Integrated Sign & Graphic, Inc.
This design/layout is an unpublished work of Integrated Sign & Graphic, Inc., which expressly reserves its common law rights pursuant to Title 17 Section 2 of the United States Code to prevent unauthorized copying, publication or use of this design/layout, and to obtain damages thereon. This design/layout remains the property of Integrated Sign & Graphic Inc. unless purchased by contractual sales agreement.

Property Owner
Petsuites

Name of Project
Petsuites
Lee's Summit, MO

Project Address
250 NW McNary Ct.
Lee's Summit, MO 64086

ISG Project Number
02304

| | |
|------------------------------|-------------|
| Drawn By B Becraft | Approved By |
|------------------------------|-------------|

Original Drawing Date
11.25.20

| |
|------------------|
| Issued Revisions |
| ▲ |
| ▲ |
| ▲ |
| ▲ |
| ▲ |
| ▲ |
| ▲ |

Drawing Title
Welcome & Thank
You Signs
Section Views