



# Petsuites

Lee's Summit

Approved by GP side also


**APPROVED**

By DEBBIE ROWE at 9:07 am, Oct 08, 2021

10-07-2021

M:\Drawing Library\VPet Suites 019118\02 Development\Lees Summit\Old Plans\LeesSummit\_iteration\_STANDARD START Revised BB.dwg

PAW WALL MOUNTED  
LOGO

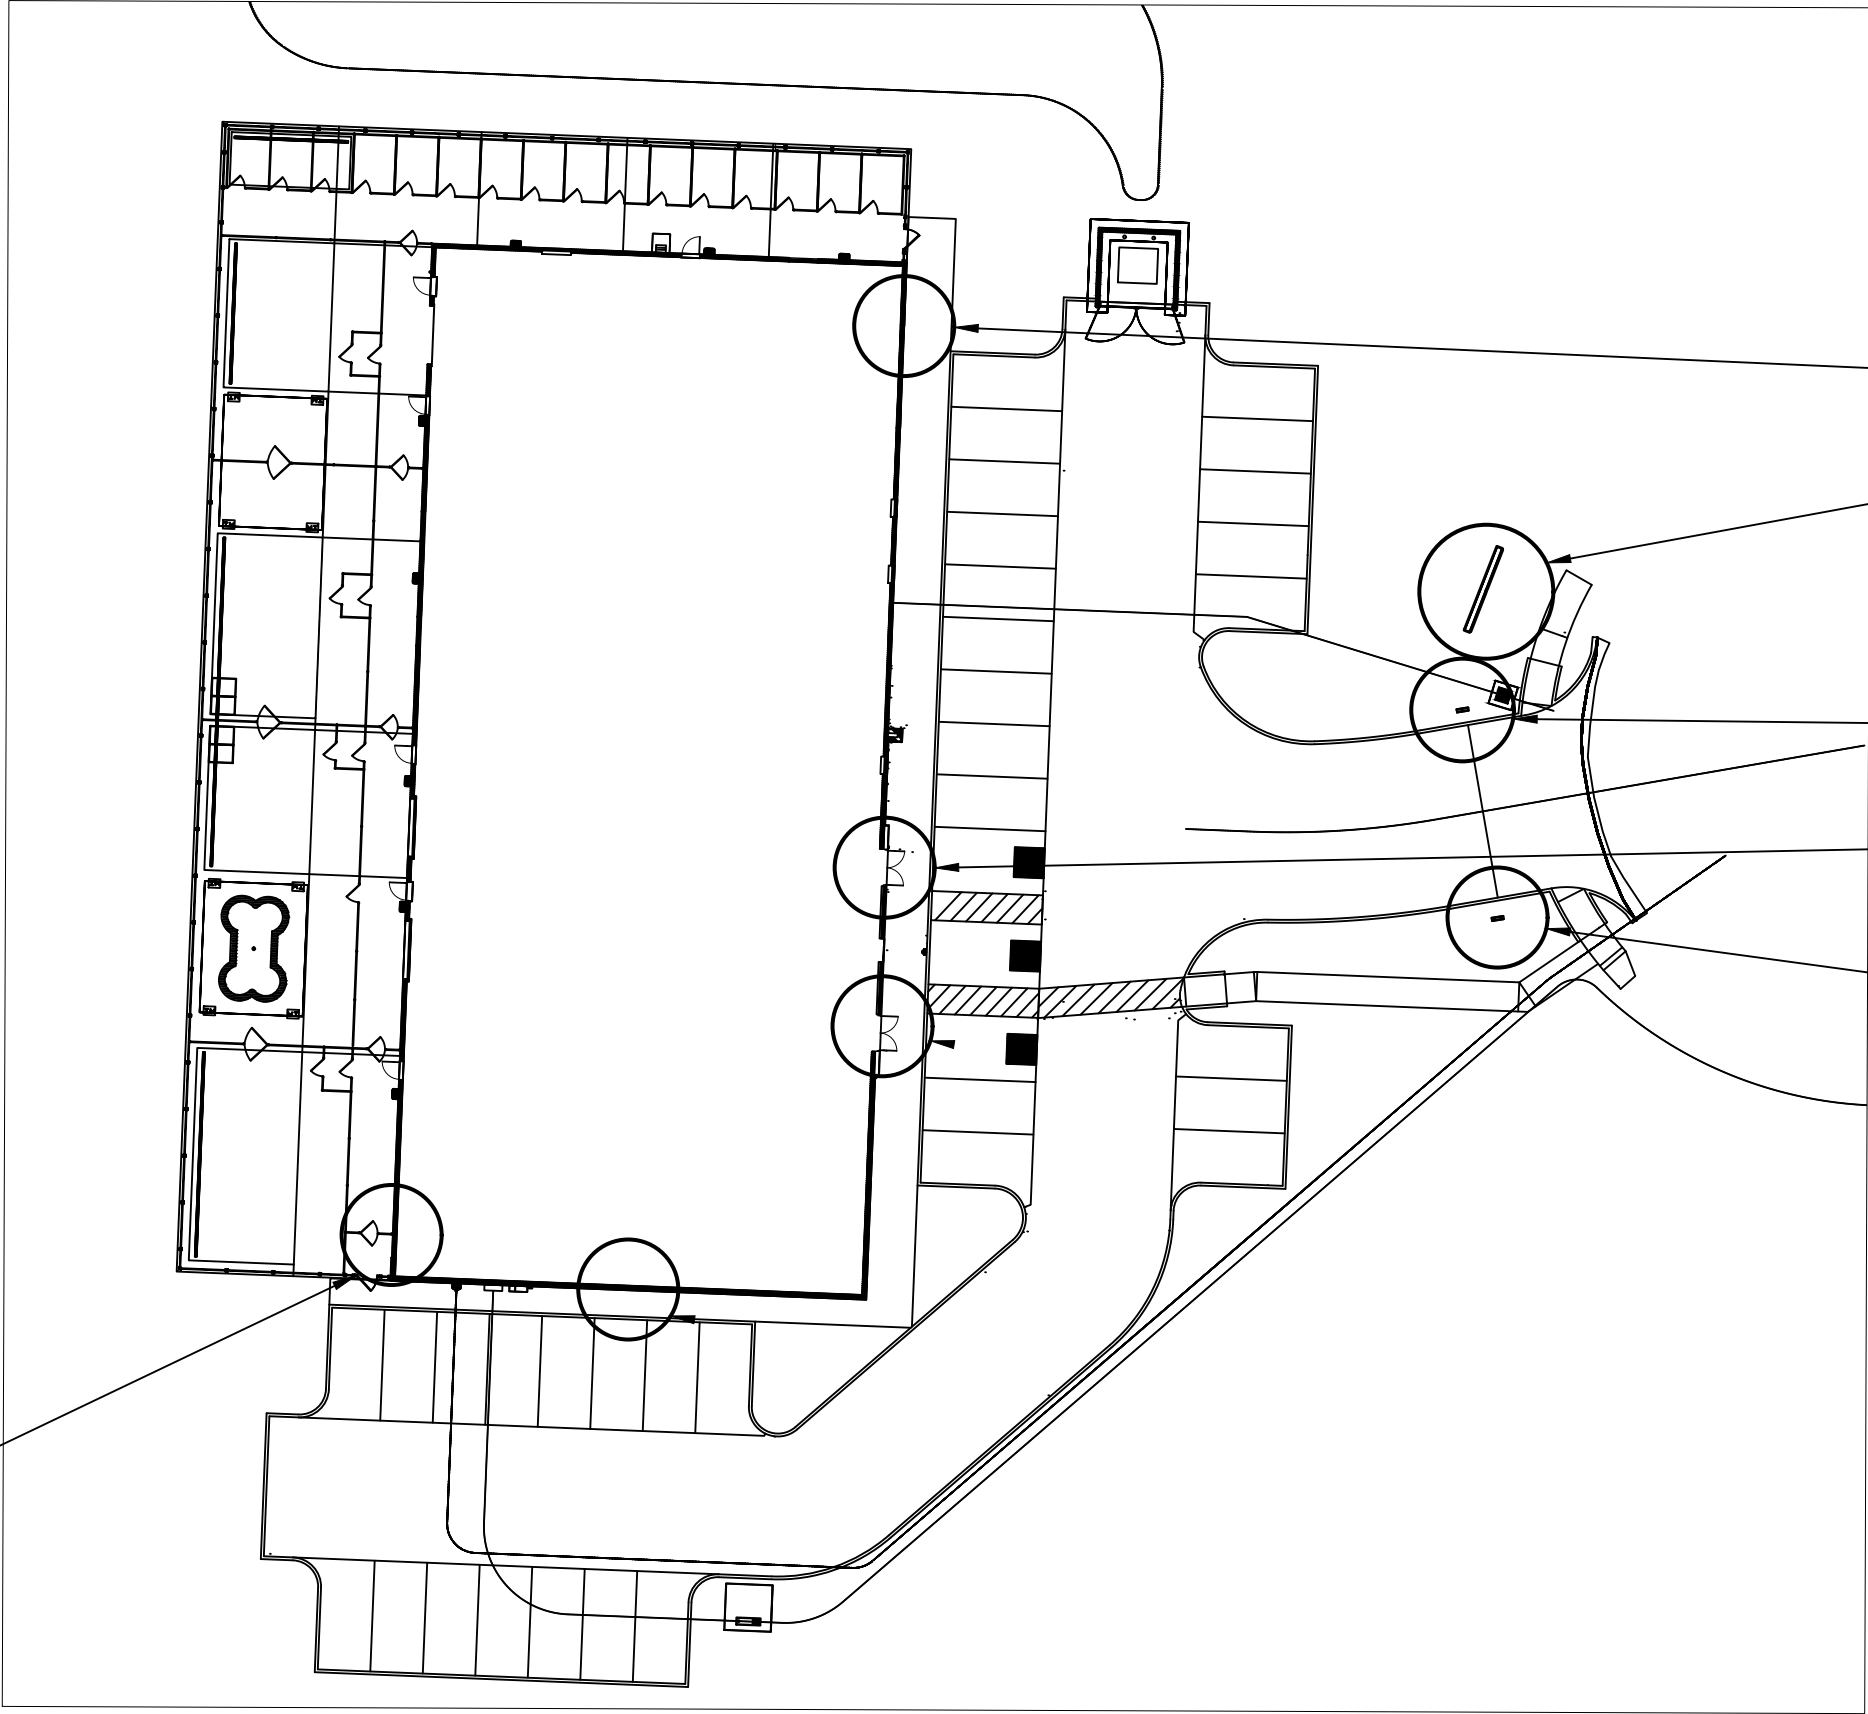

INTEGRATED SIGN & GRAPHIC, INC.  
5801 Kingpost Court  
Lexington, KY 40509  
Toll Free 800.755.7956  
Office 859.263.2800  
Online [integratedsign.com](http://integratedsign.com)

DESIGN INTENT DOCUMENT

© Copyright Integrated Sign & Graphic, Inc.  
  
This design/layout is an unpublished work of Integrated Sign & Graphic, Inc., which expressly reserves its common law rights pursuant to Title 17 Section 2 of the United States Code to prevent unauthorized copying, publication or use of this design/layout, and to obtain damages thereon. This design/layout remains the property of Integrated Sign & Graphic Inc. unless purchased by contractual sales agreement.

Property Owner

**Petsuites**

Name of Project

**Petsuites  
Lee's Summit, MO**

Project Address  
**250 NW McNary Ct.  
Lee's Summit, MO 64086**

ISG Project Number  
**02304**

|                              |             |
|------------------------------|-------------|
| Drawn By<br><b>B Becraft</b> | Approved By |
|------------------------------|-------------|

Original Drawing Date  
**11.25.20**

Issued Revisions



Drawing Title

**Site Plan**

**001**

1

**SITE PLAN**

N.T.S.

M:\Drawing Library\Pet Suites 019118\02 Development\Lees Summit\01d Plans\LeesSummit\_Iteration\_STANDARD START Revised BB.dwg

## Standard Colors & Materials

### Corporate Color Standards

- PetSuites Plum  
PMS 2617 C  
CMYK: 84/100/0/13  
RGB: 74/13/102
- PetSuites Gray  
PMS Cool Gray 7  
CMYK: 42/35/35/1  
RGB: 153/153/154
- PetSuites Lime  
PMS 375 C  
CMYK: 45/0/100/0  
RGB: 149/214/0

### Paint Colors

- P-1

Murex Purple (MP 03563)  
Matthews Paint
- P-2

Green (MP 77527)  
Matthews Paint - See attached Formula
- P-3

Grey Shank (MP 13914)  
Matthews Paint

### Materials

- M-1

White Polybarbonate

### Translucent Vinyl Colors

- V-1

Plum Purple  
(3M Scotchcal 3630-128)
- V-2

Lime Green  
(3M Scotchcal 7125-136)
- V-3

Vinyl to Match PMS 2945C
- V-4

Vinyl to Match PMS 485C

### Trim Cap Colors

- T-1

Gemini - Purple (2287)



INTEGRATED SIGN & GRAPHIC, INC.  
5801 Kingpost Court  
Lexington, KY 40509  
Toll Free 800.755.7956  
Office 859.263.2800  
Online integratedsign.com

#### DESIGN INTENT DOCUMENT

© Copyright Integrated Sign & Graphic, Inc.  
  
This design/layout is an unpublished work of Integrated Sign & Graphic, Inc., which expressly reserves its common law rights pursuant to Title 17 Section 2 of the United States Code to prevent unauthorized copying, publication or use of this design/layout, and to obtain damages thereon. This design/layout remains the property of Integrated Sign & Graphic Inc. unless purchased by contractual sales agreement.

Property Owner

Petsuites

Name of Project

Petsuites  
Lee's Summit, MO

Project Address

250 NW McNary Ct.  
Lee's Summit, MO 64086

ISG Project Number

02304

Drawn By

B Becraft

Approved By

Original Drawing Date

11.25.20

Issued Revisions

△ 10-07-2021

△

△

△

△

△


△

Drawing Title

Materials and  
Colors

002

M:\Drawing Library\Pet Suites 019118\02 Development\Lees Summit\Old Plans\LeesSummit\_Iteration\_STANDARD START Revised BB.dwg

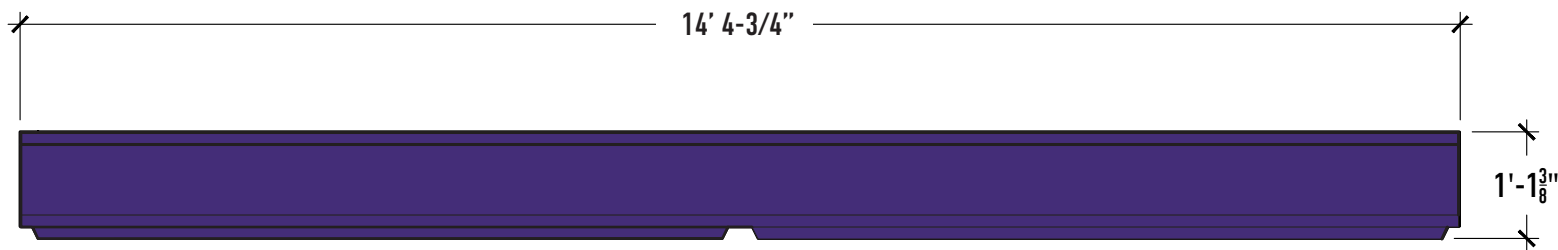

3

PLAN VIEW

Scale: 1/2" = 1' - 0"



1

FRONT VIEW

Scale: 1/2" = 1' - 0"

Sign Face Area

71.97 Sq Ft

Structural Area

92.07 Sq Ft

Paint Colors

**P-1** Murex Purple (MP 03563)  
Matthews Paint

**P-3** Grey Shank (MP 13914)  
Matthews Paint

Materials


**M-1** White Polycarbonate

Translucent Vinyl Colors

**V-1** Plum Purple  
(3M Scotchcal 3630-128)

**V-3** Vinyl to Match PMS 2945C

**V-4** Vinyl to Match PMS 485C

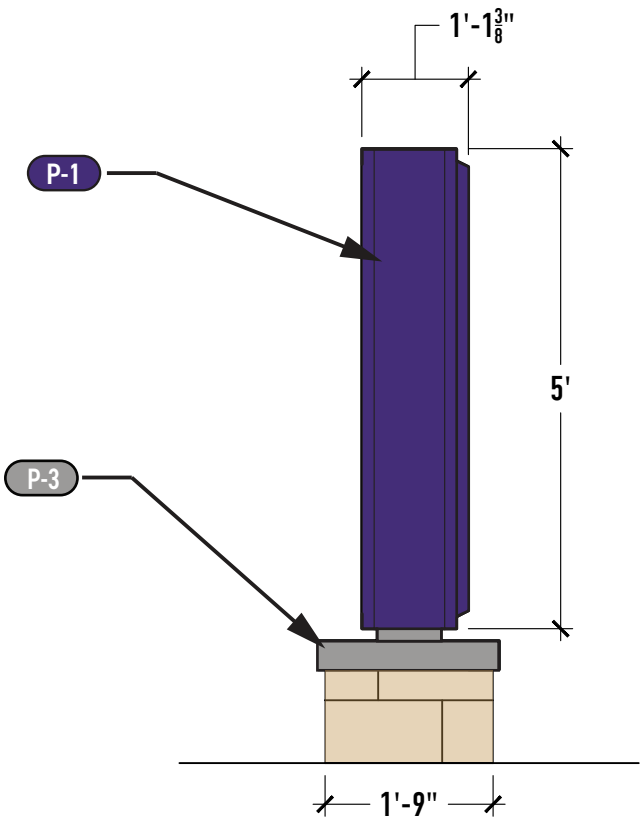

2

SIDE VIEW

Scale: 1/2" = 1' - 0"



INTEGRATED SIGN & GRAPHIC, INC.  
5801 Kingpost Court  
Lexington, KY 40509  
Toll Free 800.755.7956  
Office 859.263.2800  
Online integratedsign.com

DESIGN INTENT DOCUMENT

© Copyright Integrated Sign & Graphic, Inc.  
This design/layout is an unpublished work of Integrated Sign & Graphic, Inc., which expressly reserves its common law rights pursuant to Title 17 Section 2 of the United States Code to prevent unauthorized copying, publication or use of this design/layout, and to obtain damages thereon. This design/layout remains the property of Integrated Sign & Graphic Inc. unless purchased by contractual sales agreement.

Property Owner

**Petsuites**

Name of Project

**Petsuites**  
**Lee's Summit, MO**

Project Address

**250 NW McNary Ct.**  
**Lee's Summit, MO 64086**

ISG Project Number

**02304**

Drawn By

**B Becraft**

Approved By

Original Drawing Date

**11.25.20**

Issued Revisions

**10-07-2021**

△

△

△

△

△

△

Drawing Title

**Monument Design**

**003**

M:\Drawing Library\Pet Suites 019118\02 Development\Lees Summit\Old Plans\LeesSummit\_Iteration\_STANDARD START Revised BB.dwg

### Electrical Requirements

20 AMPS AT 120/277v REQUIRED

all electrical components used  
are UL listed and suitable for wet locations

GROUNDING AND BONDING STATEMENT  
THIS SIGN IS INTENDED TO BE INSTALLED IN ACCORDANCE WITH THE REQUIREMENTS OF  
ARTICLE 800 OF THE NATIONAL ELECTRICAL CODE, NFPA 70 AND/OR OTHER APPLICABLE  
LOCAL CODES. THIS INCLUDES PROPER GROUNDING AND BONDING OF THE SIGN.  
UNDERWRITERS LABORATORIES, INC.

STANDARDS FOR SAFETY  
UL 48 - FIFTEEN EDITION - SEPTEMBER 2, 2011  
SECTION 4.2.4.1.3 (g)

\*Remote metal parts of a section sign or outline lighting system only supplied by a remote Class 2  
power supply shall not be required to be bonded to an equipment bonding conductor.\*

1

### SECTION VIEW

Scale:  $\frac{3}{8}" = 1' - 0"$

2

### SECTION VIEW

Scale:  $\frac{3}{8}" = 1' - 0"$



INTEGRATED SIGN & GRAPHIC, INC.  
5801 Kingpost Court  
Lexington, KY 40509  
Toll Free 800.755.7956  
Office 859.263.2800  
Online integratedsign.com

### DESIGN INTENT DOCUMENT

© Copyright Integrated Sign & Graphic, Inc.

This design/layout is an unpublished work of Integrated Sign & Graphic, Inc., which expressly reserves its common law rights pursuant to Title 17 Section 2 of the United States Code to prevent unauthorized copying, publication or use of this design/layout, and to obtain damages thereon. This design/layout remains the property of Integrated Sign & Graphic Inc. unless purchased by contractual sales agreement.

Property Owner

**Petsuites**

Name of Project

**Petsuites**  
**Lee's Summit, MO**

Project Address

**250 NW McNary Ct.**  
**Lee's Summit, MO 64086**

ISG Project Number

**02304**

Drawn By

**B Becraft**

Approved By

Original Drawing Date

**11.25.20**

Issued Revisions

△ 10-07-2021

△

△

△

△

△


△

Drawing Title

**Monument**  
**Section Views**

**004**

M:\Drawing Library\P\Pet Suites 019118\02 Development\Lees Summit\Old Plans\LeesSummit\_Iteration\_STANDARD START Revised BB.dwg

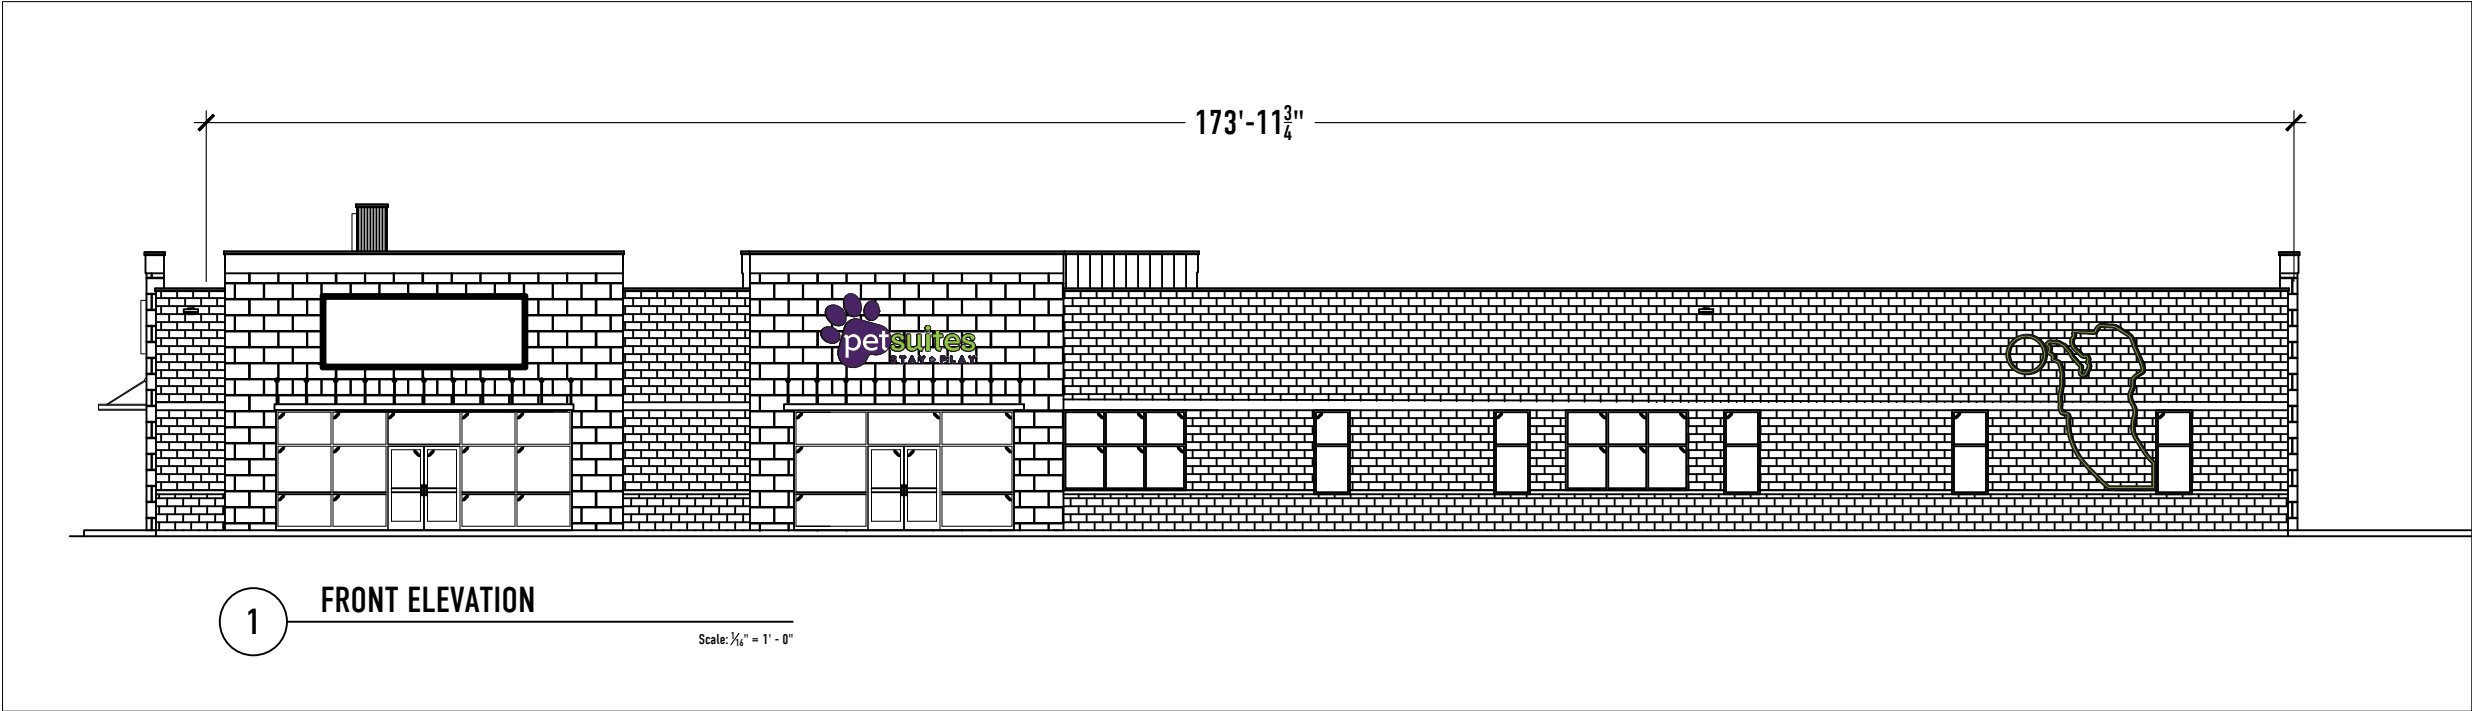

INTEGRATED SIGN & GRAPHIC, INC.  
5801 Kingpost Court  
Lexington, KY 40509  
Toll Free 800.755.7956  
Office 859.263.2800  
Online [integratedsign.com](http://integratedsign.com)

DESIGN INTENT DOCUMENT

© Copyright Integrated Sign & Graphic, Inc.  
This design/layout is an unpublished work of Integrated Sign & Graphic, Inc., which expressly reserves its common law rights pursuant to Title 17 Section 2 of the United States Code to prevent unauthorized copying, publication or use of this design/layout, and to obtain damages thereon. This design/layout remains the property of Integrated Sign & Graphic Inc. unless purchased by contractual sales agreement.

Property Owner  
**Petsuites**  
Name of Project  
**Petsuites**  
**Lee's Summit, MO**

Project Address  
**250 NW McNary Ct**  
**Lee's Summit, MO 64086**

ISG Project Number  
**02304**

|                              |             |
|------------------------------|-------------|
| Drawn By<br><b>B Becraft</b> | Approved By |
|------------------------------|-------------|



Original Drawing Date  
**11.25.20**

|                  |
|------------------|
| Issued Revisions |
| △                |
| △                |
Drawing Title  
  
**Wall Mounted Logo**  
**Building Elevations**

**005**

M:\Drawing Library\Pet Suites 019118\02 Development\Lees Summit\Old Plans\LeesSummit\_Iteration\_STANDARD START Revised BB.dwg

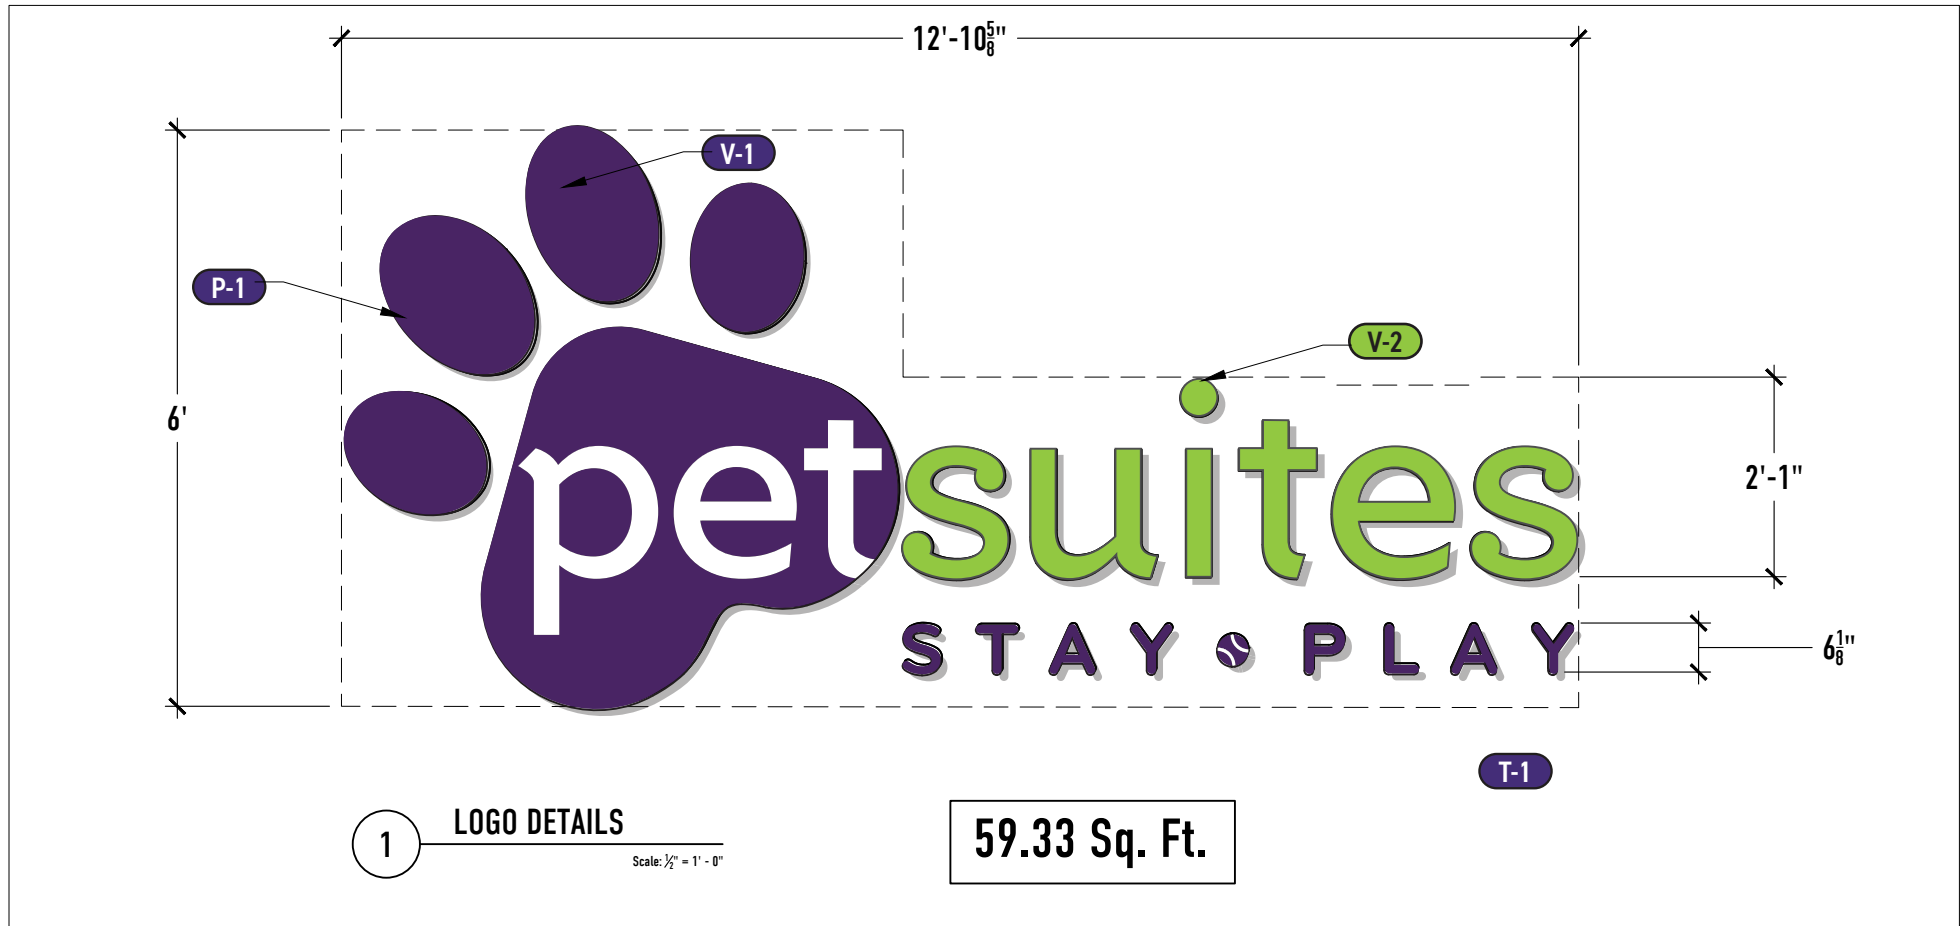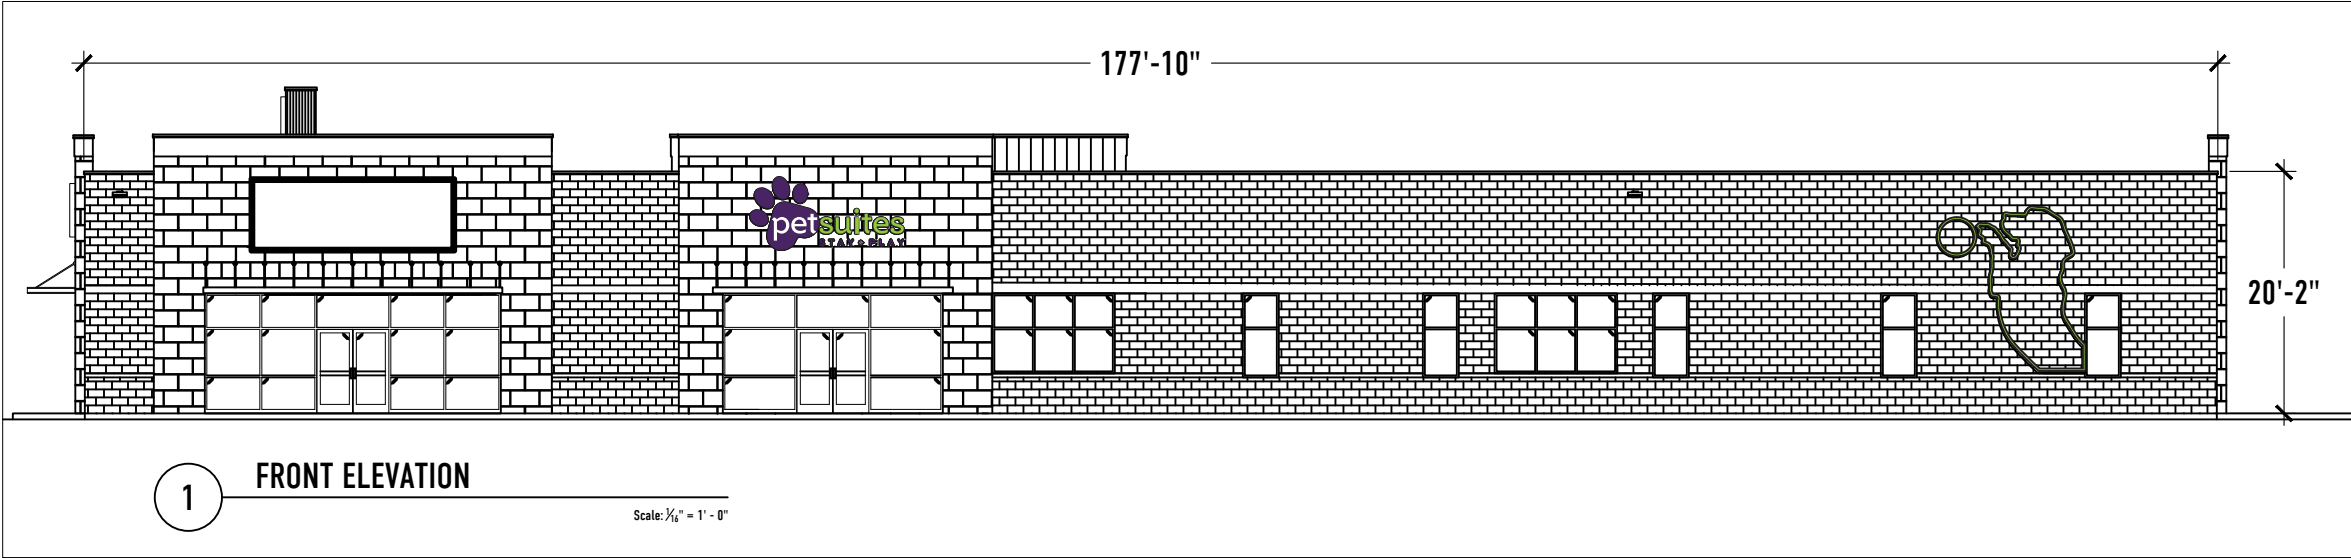

INTEGRATED SIGN & GRAPHIC, INC.  
5801 Kingpost Court  
Lexington, KY 40509  
Toll Free 800.755.7956  
Office 859.263.2800  
Online [integratedsign.com](http://integratedsign.com)

#### DESIGN INTENT DOCUMENT

© Copyright Integrated Sign & Graphic, Inc.  
This design/layout is an unpublished work of Integrated Sign & Graphic, Inc., which expressly reserves its common law rights pursuant to Title 17 Section 2 of the United States Code to prevent unauthorized copying, publication or use of this design/layout, and to obtain damages thereon. This design/layout remains the property of Integrated Sign & Graphic Inc. unless purchased by contractual sales agreement.

Property Owner  
**Petsuites**

Name of Project  
**Petsuites  
Lee's Summit, MO**

Project Address  
**250 NW McNary Ct  
Lee's Summit, MO 64086**

ISG Project Number  
**02304**

Drawn By  
**B Becraft**

Approved By  
**11.25.20**

Original Drawing Date

Issued Revisions


- △
- △
- △
- △
- △
- △
- △

Drawing Title

**Wall Mounted Logo  
Building Elevations**

**006**

M:\Drawing Library\Pet Suites 019118\02 Development\Lees Summit\01d Plans\LeesSummit\_Iteration\_STANDARD START Revised BB.dwg

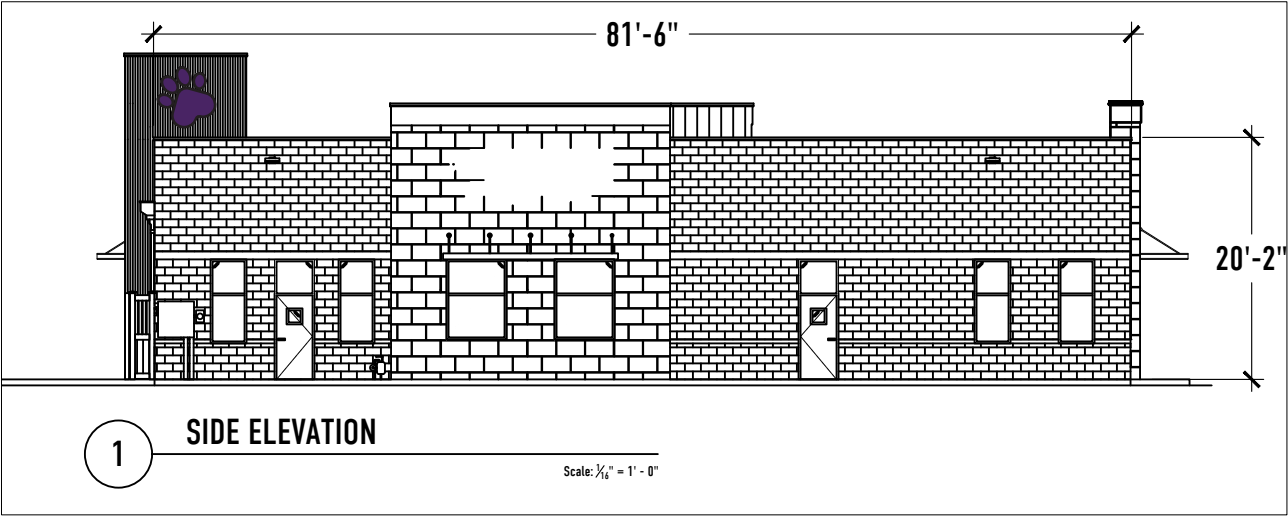

INTEGRATED SIGN & GRAPHIC, INC.  
5801 Kingpost Court  
Lexington, KY 40509  
Toll Free 800.755.7956  
Office 859.263.2800  
Online [integratedsign.com](http://integratedsign.com)

#### DESIGN INTENT DOCUMENT

© Copyright Integrated Sign & Graphic, Inc.

This design/layout is an unpublished work of Integrated Sign & Graphic, Inc., which expressly reserves its common law rights pursuant to Title 17 Section 2 of the United States Code to prevent unauthorized copying, publication or use of this design/layout, and to obtain damages thereon. This design/layout remains the property of Integrated Sign & Graphic Inc. unless purchased by contractual sales agreement.

Property Owner

**Petsuites**

Name of Project

**Petsuites**  
**Lee's Summit, MO**

Project Address

**250 NW McNary Ct**  
**Lee's Summit, MO 64086**

ISG Project Number

**02304**

Drawn By

**B Becraft**

Approved By

Original Drawing Date

**11.25.20**

Issued Revisions





Drawing Title

**Wall Mounted Logo**  
**Building Elevations**

**007**

M:\Drawing Library\PPet Suites 019118\02 Development\Lees Summit\Old Plans\LeesSummit\_Iteration\_STANDARD START Revised BB.dwg

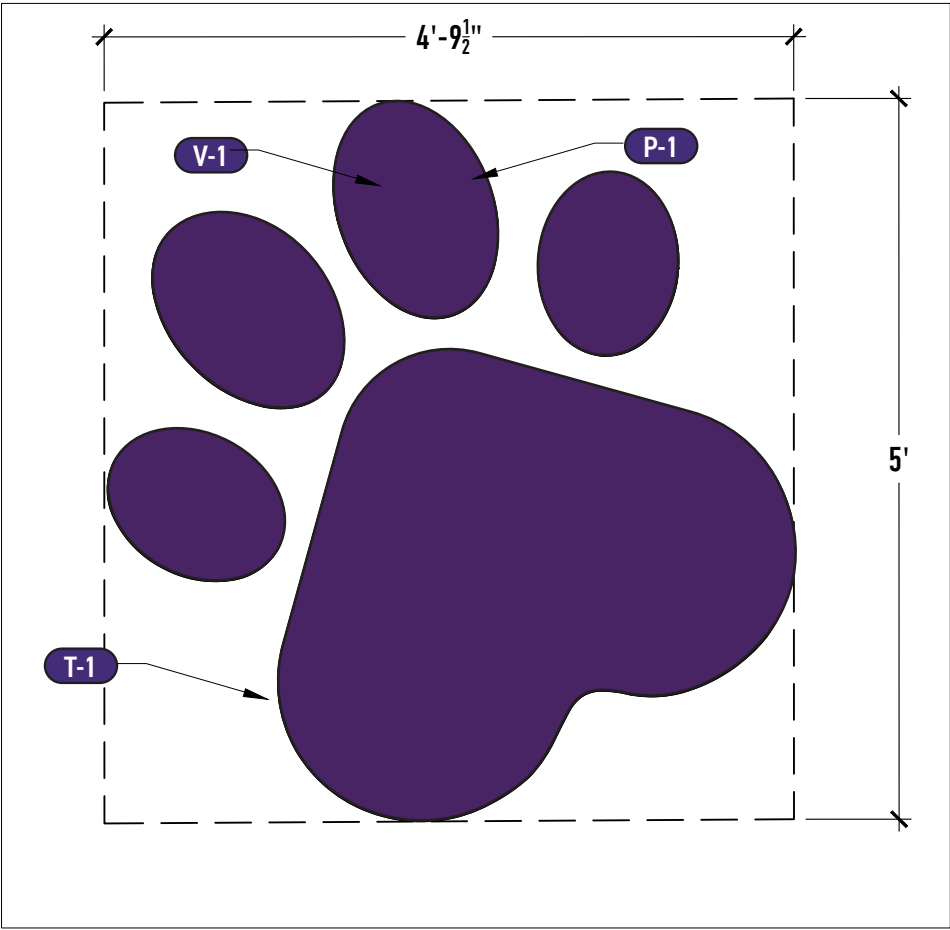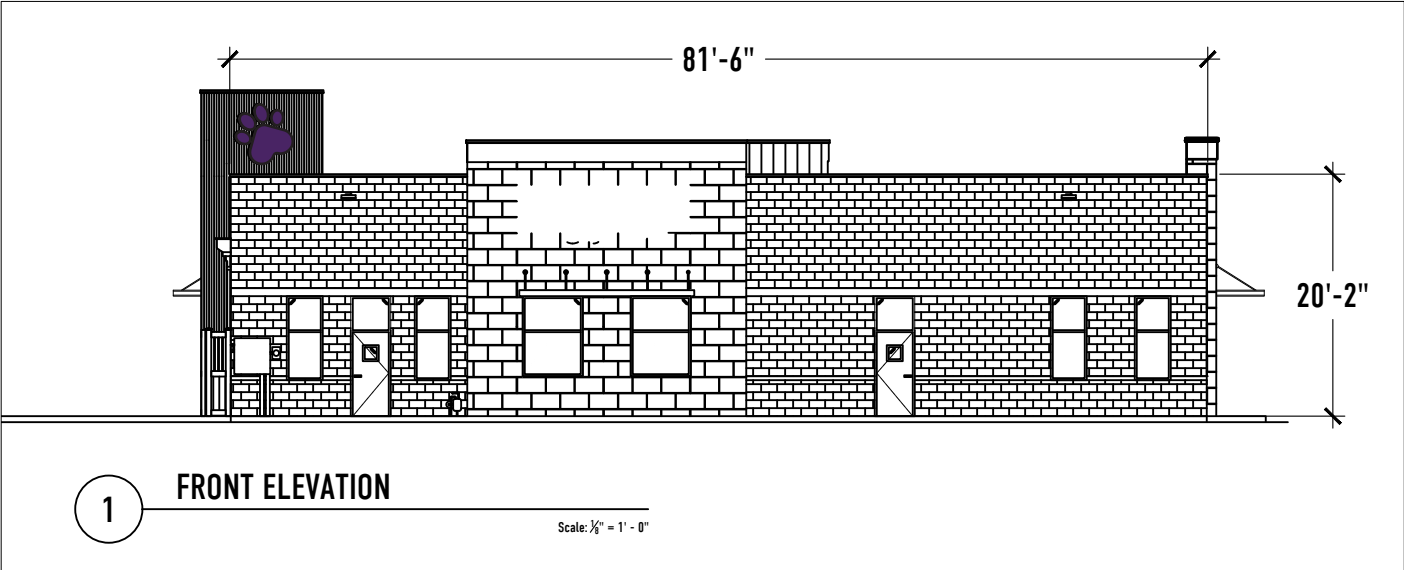

23.9 Sq. Ft.



INTEGRATED SIGN & GRAPHIC, INC.  
5801 Kingpost Court  
Lexington, KY 40509  
Toll Free 800.755.7956  
Office 859.263.2800  
Online [integratedsign.com](http://integratedsign.com)

#### DESIGN INTENT DOCUMENT

© Copyright Integrated Sign & Graphic, Inc.

This design/layout is an unpublished work of Integrated Sign & Graphic, Inc., which expressly reserves its common law rights pursuant to Title 17 Section 2 of the United States Code to prevent unauthorized copying, publication or use of this design/layout, and to obtain damages thereon. This design/layout remains the property of Integrated Sign & Graphic Inc. unless purchased by contractual sales agreement.

Property Owner

**Petsuites**

Name of Project

**Petsuites**  
**Lee's Summit, MO**

Project Address

**250 NW McNary Ct.**  
**Lee's Summit, MO 64086**

ISG Project Number

**02304**

|                  |             |
|------------------|-------------|
| Drawn By         | Approved By |
| <b>B Becraft</b> |             |

Original Drawing Date

**11.25.20**

#### Issued Revisions


- △
- △
- △
- △
- △
- △
- △

Drawing Title

**Wall Mounted Logo**  
**Building Elevations**

**008**

M:\Drawing Library\Pet Suites 019118\02 Development\Lees Summit\Old Plans\LeesSummit\_iteration\_STANDARD START Revised BB.dwg

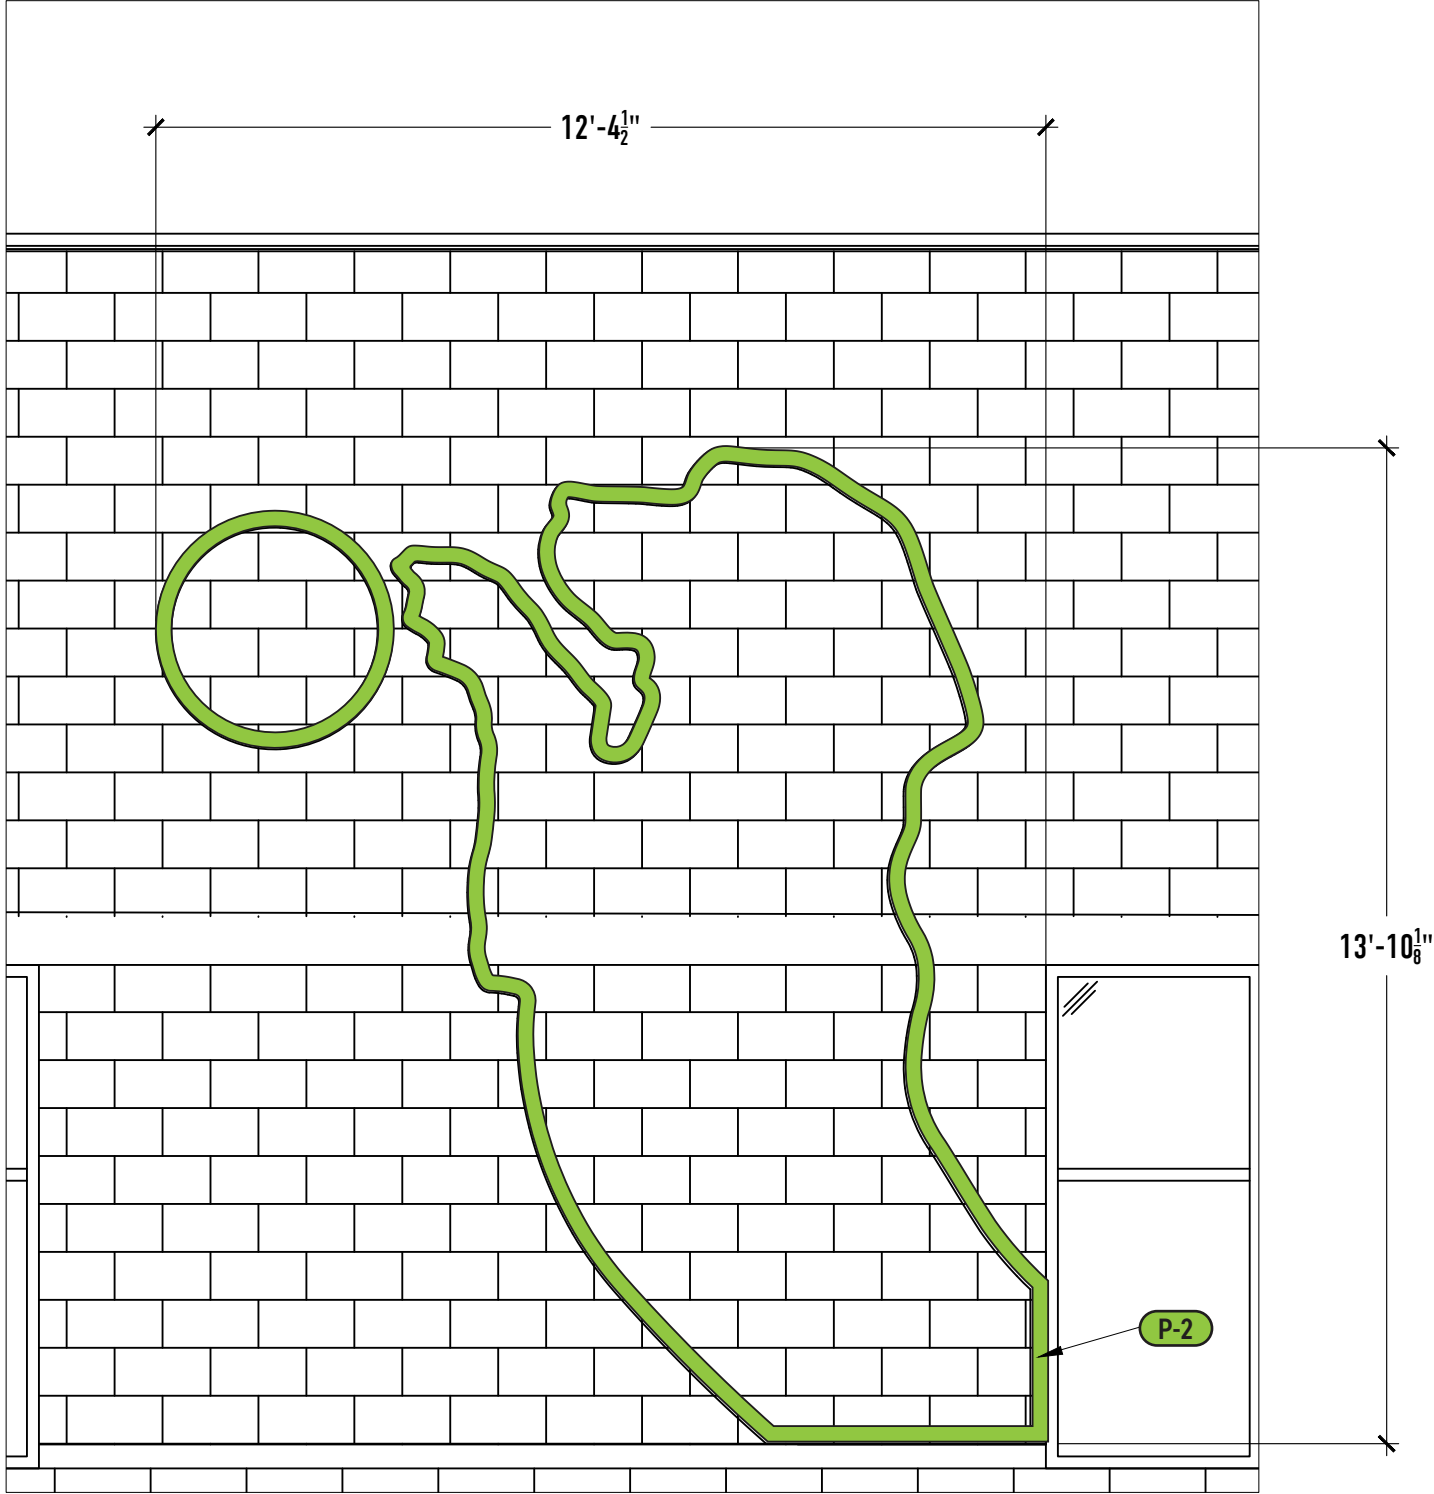

1

FRONT ELEVATION

Scale: 3/8" = 1' - 0"

131.5 Sq. Ft.



INTEGRATED SIGN & GRAPHIC, INC.  
5801 Kingpost Court  
Lexington, KY 40509  
Toll Free 800.755.7956  
Office 859.263.2800  
Online [integratedsign.com](http://integratedsign.com)

DESIGN INTENT DOCUMENT

© Copyright Integrated Sign & Graphic, Inc.  
This design/layout is an unpublished work of Integrated Sign & Graphic, Inc., which expressly reserves its common law rights pursuant to Title 17 Section 2 of the United States Code to prevent unauthorized copying, publication or use of this design/layout, and to obtain damages thereon. This design/layout remains the property of Integrated Sign & Graphic Inc. unless purchased by contractual sales agreement.

Property Owner  
**Petsuites**  
Name of Project  
**Petsuites**  
**Lee's Summit, MO**

Project Address  
**250 NW McNary Ct.**  
**Lee's Summit, MO 64086**

ISG Project Number  
**02304**

|                              |             |
|------------------------------|-------------|
| Drawn By<br><b>B Becraft</b> | Approved By |
|------------------------------|-------------|


Original Drawing Date  
**11.25.20**

|                  |
|------------------|
| Issued Revisions |
| △                |
| △                |
Drawing Title  
**Wall Mounted Logo**  
**Building Elevations**

009

M:\Drawing Library\Pet Suites 019118\02 Development\Lees Summit\Old Plans\LeesSummit\_Iteration\_STANDARD START Revised BB.dwg

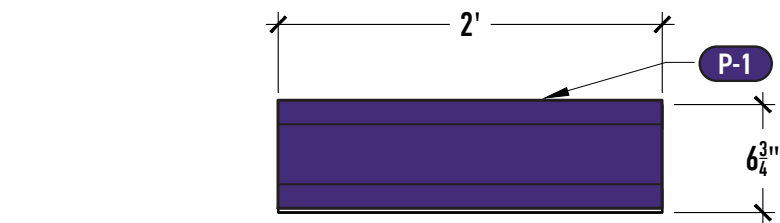


3 PLAN VIEW  
Scale: 1" = 1' - 0"

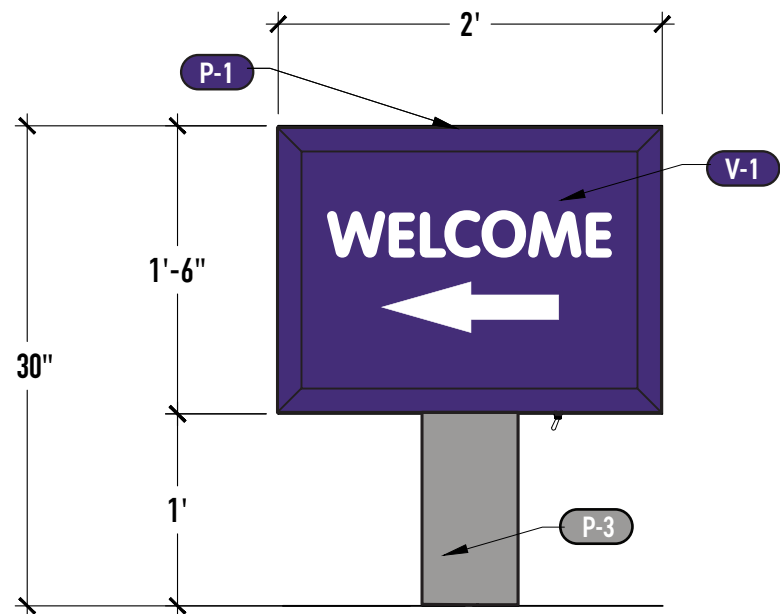


1 FRONT VIEW  
Scale: 1" = 1' - 0"

3 Sq, Ft,

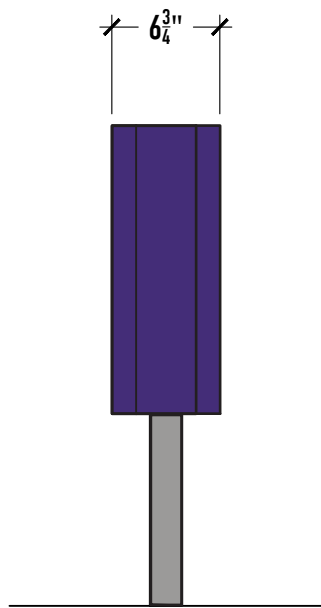

2 SIDE VIEW  
Scale: 1" = 1' - 0"

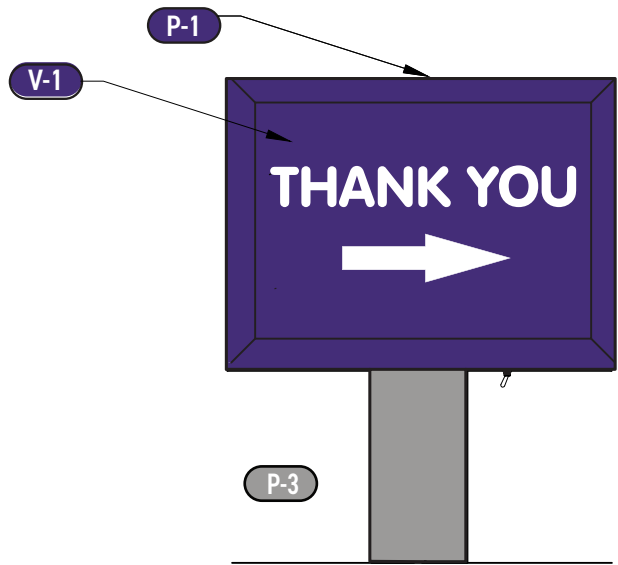

4 FRONT VIEW  
Scale: 1" = 1' - 0"



INTEGRATED SIGN & GRAPHIC, INC.  
5801 Kingpost Court  
Lexington, KY 40509  
Toll Free 800.755.7956  
Office 859.263.2800  
Online [integratedsign.com](http://integratedsign.com)

DESIGN INTENT DOCUMENT

© Copyright Integrated Sign & Graphic, Inc.  
This design/layout is an unpublished work of Integrated Sign & Graphic, Inc., which expressly reserves its common law rights pursuant to Title 17 Section 2 of the United States Code to prevent unauthorized copying, publication or use of this design/layout, and to obtain damages thereon. This design/layout remains the property of Integrated Sign & Graphic Inc. unless purchased by contractual sales agreement.

Property Owner  
**Petsuites**

Name of Project  
**Petsuites  
Lee's Summit, MO**

Project Address  
**250 NW McNary Ct.  
Lee's Summit, MO 64086**

ISG Project Number  
**02304**

|                              |             |
|------------------------------|-------------|
| Drawn By<br><b>B Becraft</b> | Approved By |
|------------------------------|-------------|

Original Drawing Date  
**11.25.20**


|                  |
|------------------|
| Issued Revisions |
| △                |
| △                |
Drawing Title

**Welcome & Thank  
You Sign Designs**

**010**

M:\Drawing Library\Pet Suites 019118\02 Development\Lees Summit\01d Plans\LeesSummit\_Iteration\_STANDARD START Revised BB.dwg

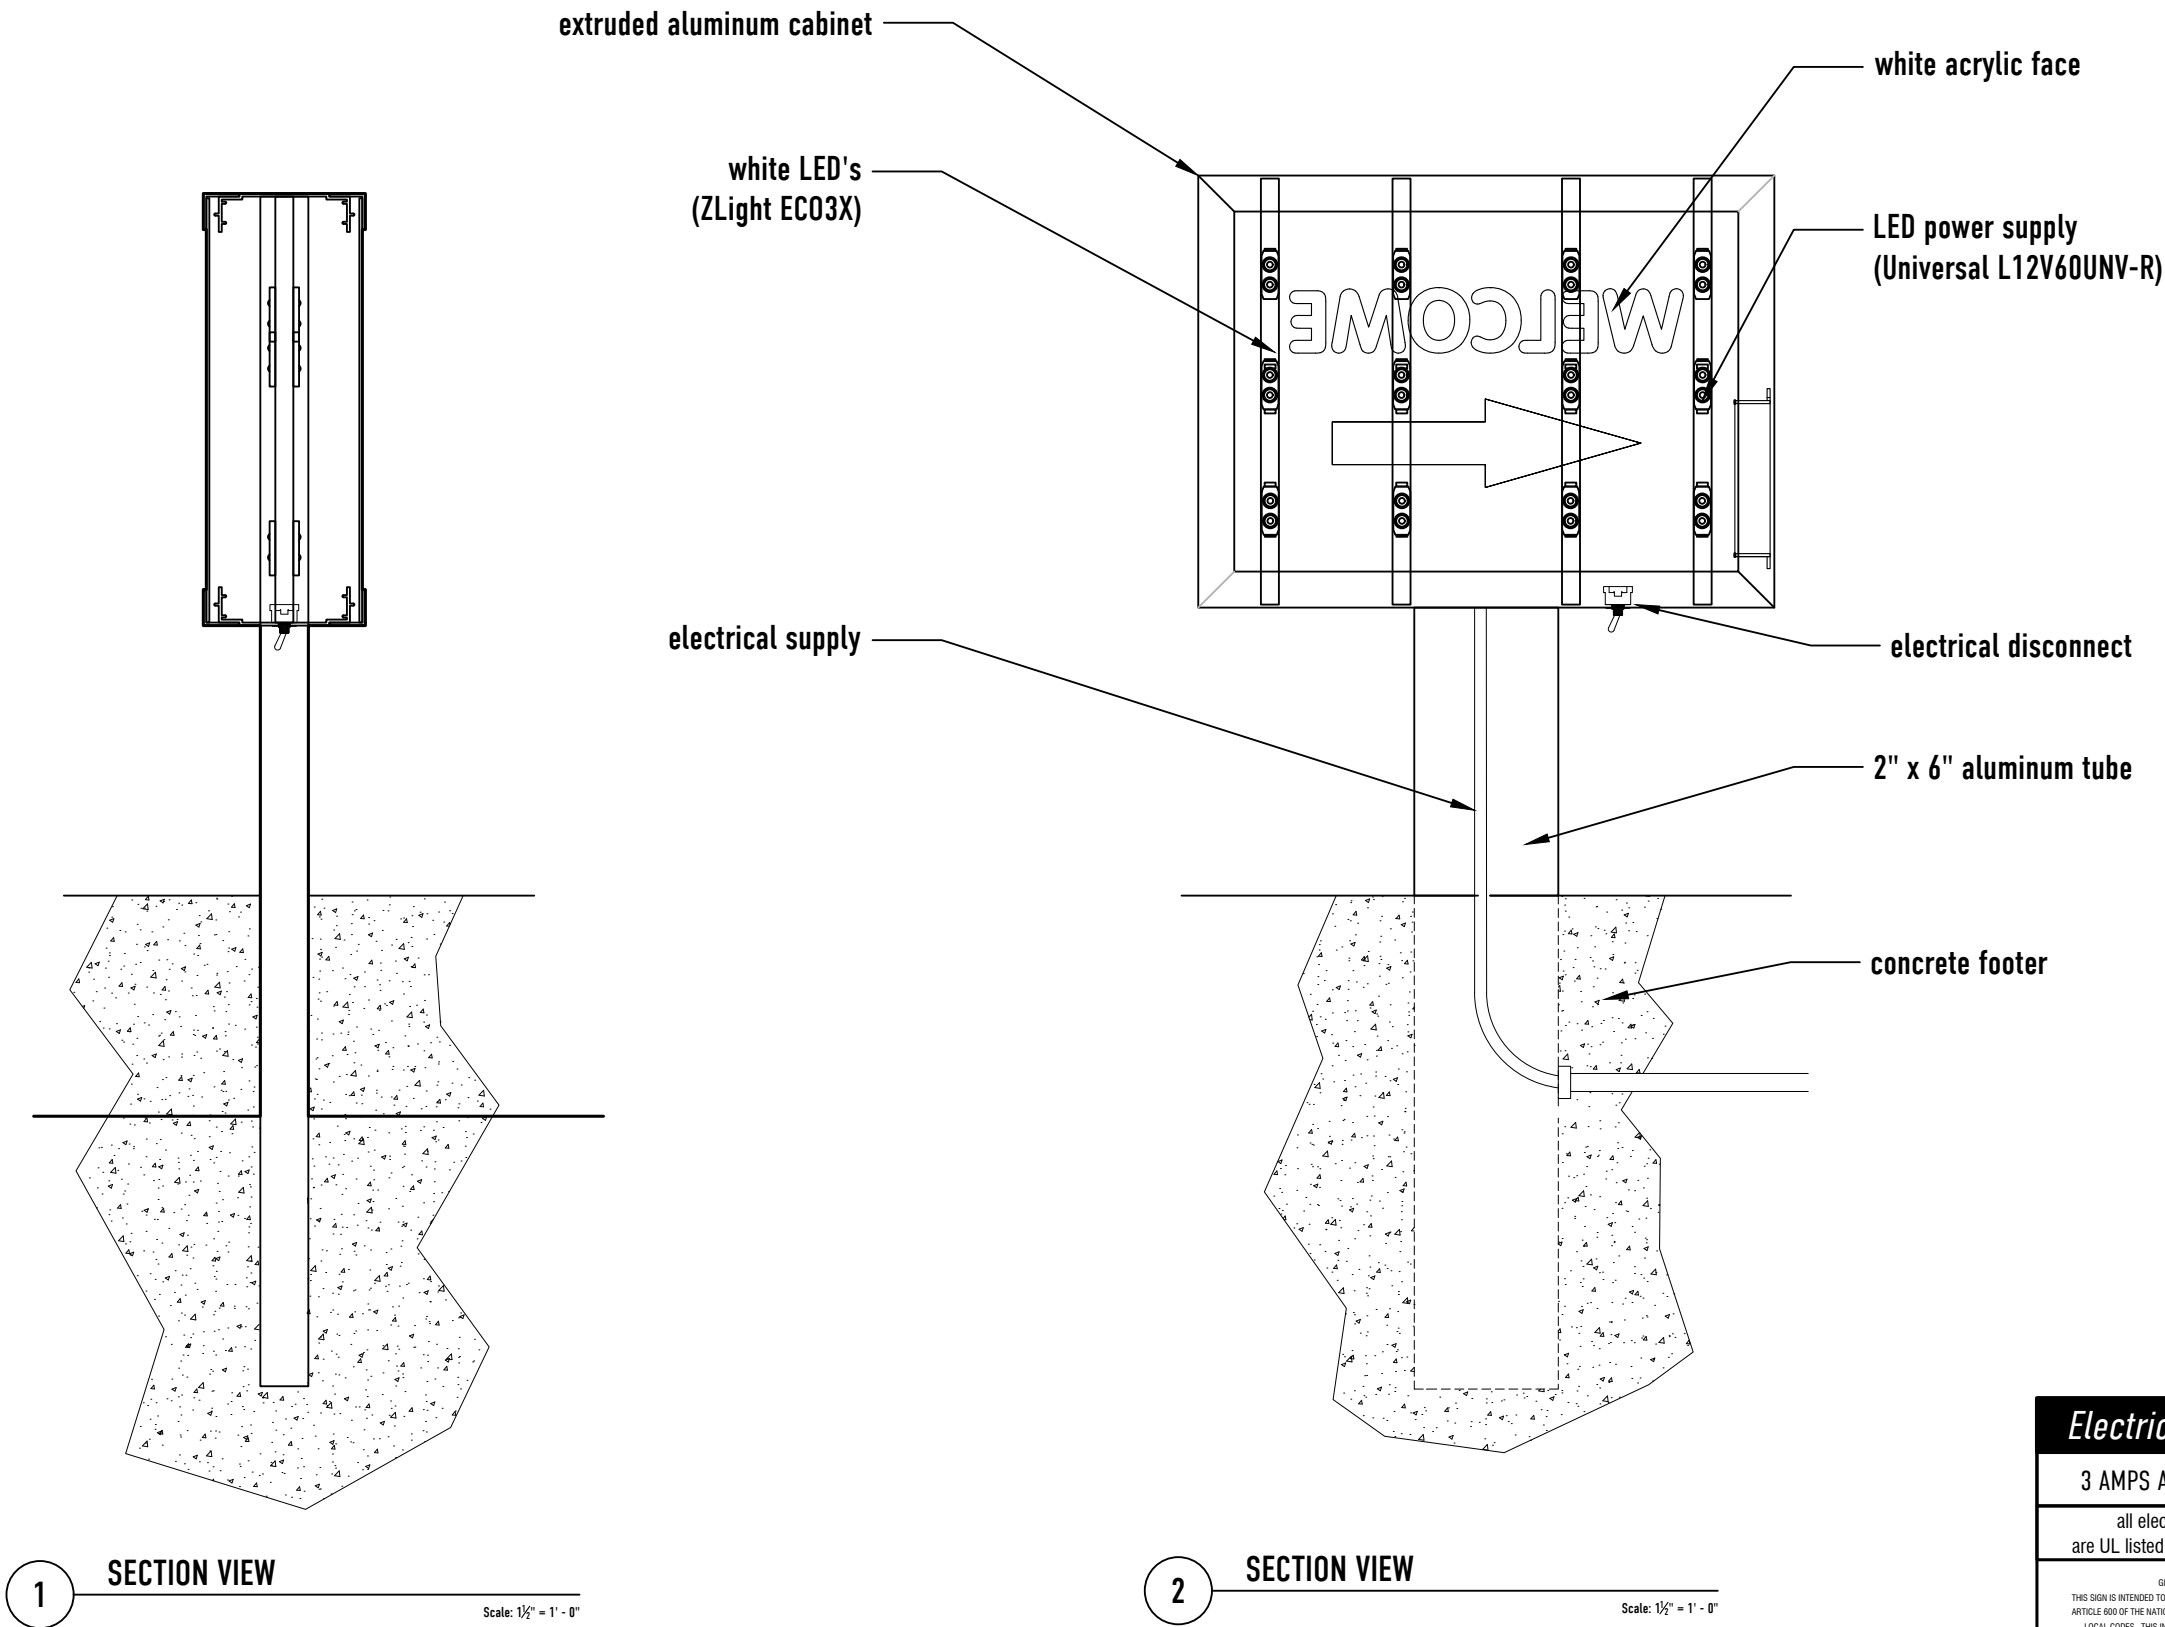

**Electrical Requirements**

3 AMPS AT 120/277v REQUIRED

all electrical components used are UL listed and suitable for wet locations

GROUNDING AND BONDING STATEMENT  
THIS SIGN IS INTENDED TO BE INSTALLED IN ACCORDANCE WITH THE REQUIREMENTS OF ARTICLE 680 OF THE NATIONAL ELECTRICAL CODE, NFPA 70 AND/OR OTHER APPLICABLE LOCAL CODES. THIS INCLUDES PROPER GROUNDING AND BONDING OF THE SIGN.  
UNDERWRITERS LABORATORIES, INC.  
STANDARDS FOR SAFETY  
UL 48 - FIFTEEN EDITION - SEPTEMBER 2, 2011  
SECTION 4.2.4.1.3 (g)  
\*Remote metal parts of a section sign or outline lighting system only supplied by a remote Class 2 power supply shall not be required to be bonded to an equipment bonding conductor.\*



INTEGRATED SIGN & GRAPHIC, INC.  
5801 Kingpost Court  
Lexington, KY 40509  
Toll Free 800.755.7956  
Office 859.263.2800  
Online [integratedsign.com](http://integratedsign.com)

DESIGN INTENT DOCUMENT

© Copyright Integrated Sign & Graphic, Inc.  
This design/layout is an unpublished work of Integrated Sign & Graphic, Inc., which expressly reserves its common law rights pursuant to Title 17 Section 2 of the United States Code to prevent unauthorized copying, publication or use of this design/layout, and to obtain damages thereon. This design/layout remains the property of Integrated Sign & Graphic Inc. unless purchased by contractual sales agreement.

Property Owner  
**Petsuites**

Name of Project  
**Petsuites**  
**Lee's Summit, MO**

Project Address  
**250 NW McNary Ct.**  
**Lee's Summit, MO 64086**

ISG Project Number  
**02304**

|                              |             |
|------------------------------|-------------|
| Drawn By<br><b>B Becraft</b> | Approved By |
|------------------------------|-------------|

Original Drawing Date  
**11.25.20**

|                  |
|------------------|
| Issued Revisions |
| ▲                |
| ▲                |
Drawing Title  
**Welcome & Thank**  
**You Signs**  
**Section Views**