




1 Floor Plan  
scale: 1/16"=1'-0"

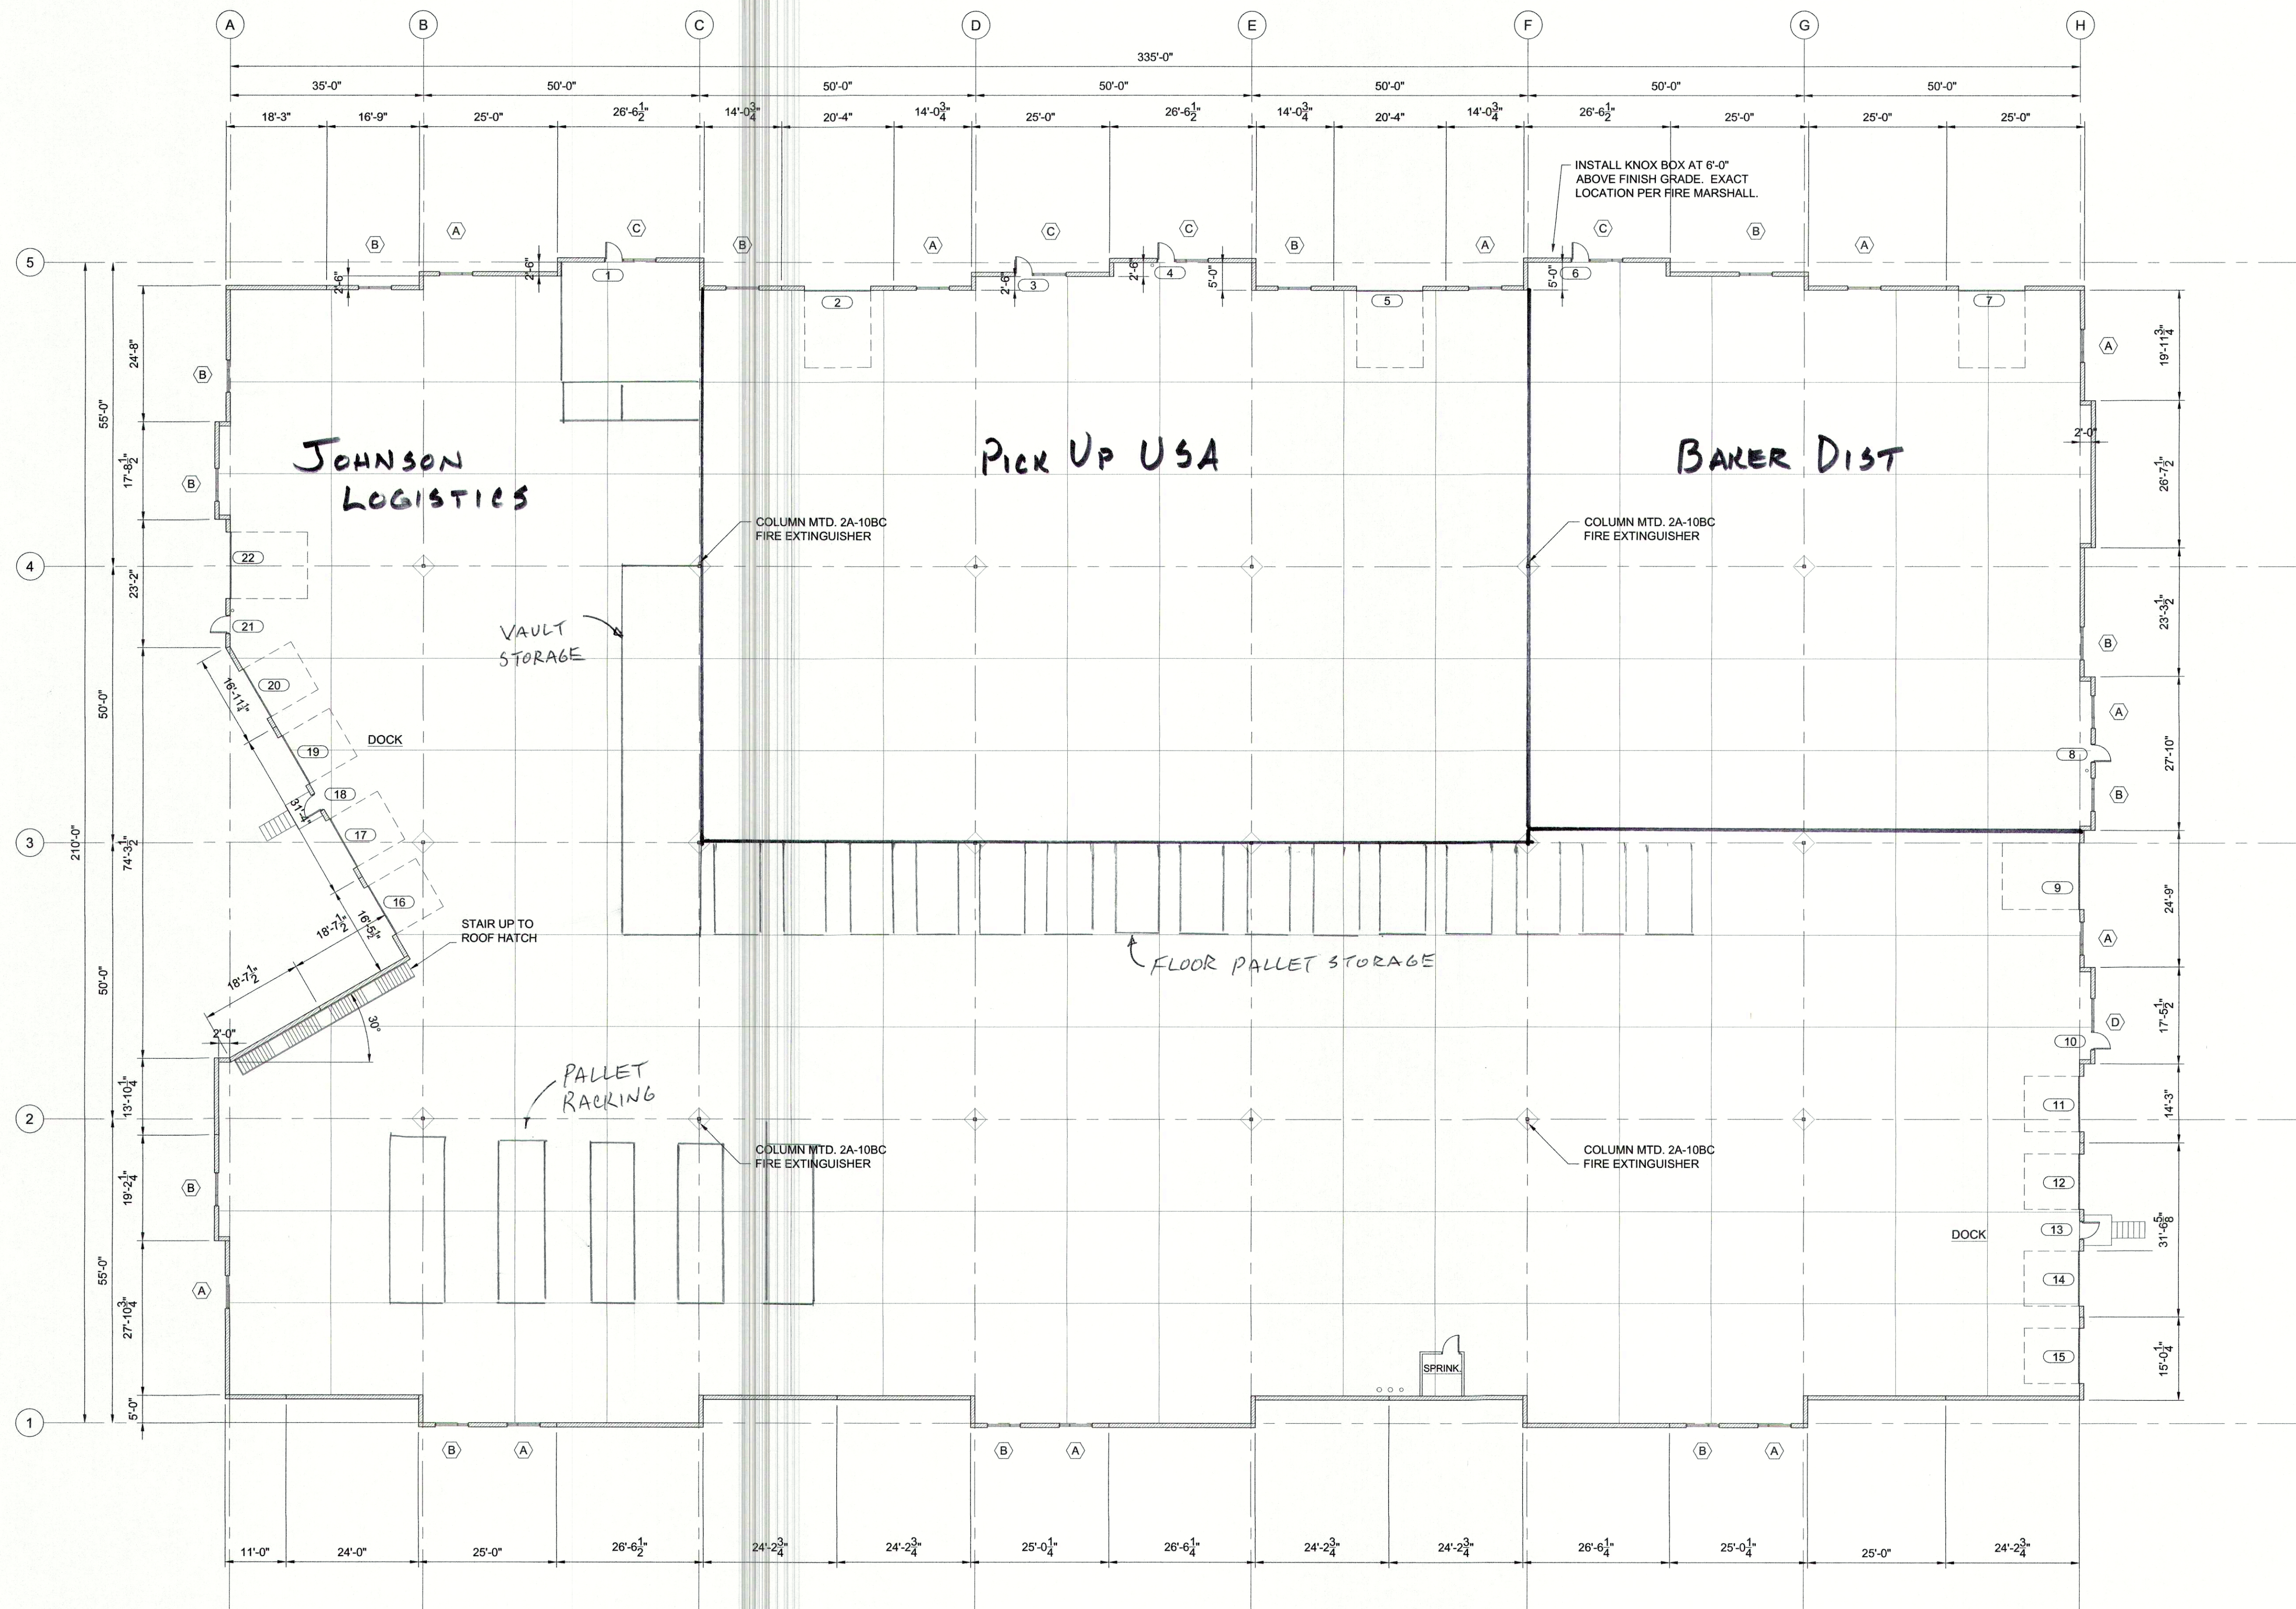

NEW  
SHELL  
FOR

I-470  
BUSINESS &  
TECHNOLOGY  
CENTER

AT  
NORTHEAST  
McBAINE DRIVE  
LEE'S SUMMIT  
MISSOURI

DATE: 6/10/2019

REVISIONS:

- △
- △
- △
- △
- △



ARCHITECTURAL  
SERVICES  
Robert J. Shirk Jr. - Principal / Project Mgr.

3009 ELMIRA CT.  
INDEPENDENCE,  
MISSOURI 64057  
(816) 797-7115

SHEET NO.

A101