


Drawing Name: F:\2021\2021027 - Jayger - KCUC Lee's Summit Production\04 - Construction Documents\2021027 A-401 INT ELEVATIONS.dwg Last Modified: Oct 28, 2021 - 3:11pm Plotted on: Oct 28, 2021 - 4:39pm by mwinslow

RESTROOM GENERAL NOTES

1. PROVIDE F.R. WOOD BLOCKING IN WALLS AT ALL LOCATIONS AS NEEDED FOR MOUNTING.
2. COUNTERTOPS & BACKSPASH TO BE SELECTED BY OWNER
3. NOT USED
4. ALL WORK TO COMPLY WITH ALL APPLICABLE NATIONAL, STATE & LOCAL BUILDING CODES.
5. THIS PROJECT SHALL COMPLY IN ALL AREAS WITH THE 2010 ADA STANDARDS FOR ACCESSIBLE DESIGN.
6. PROVIDE 1-1/2" CLEARANCE BETWEEN GRAB BARS AND ADJACENT WALLS.
7. HOT WATER & DRAIN PIPING UNDER LAVATORIES SHALL BE INSULATED TO PROTECT AGAINST ANY CONTACT.
8. GRAB BARS & TOILET SEATS SHALL WITHSTAND A LOAD OF NOT LESS THAN 250 LBS. APPLIED AT ANY POINT.
9. THE GENERAL CONTRACTOR IS RESPONSIBLE FOR CHECKING ALL CONTRACT DOCUMENTS, FIELD CONDITIONS AND DIMENSION FOR THEIR ACCURACY AND CONFIRMING THAT WORK IS BUILDABLE AS SHOWN BEFORE PROCEEDING WITH CONSTRUCTION. IF THERE ARE ANY QUESTIONS REGARDING THESE OR OTHER COORDINATION QUESTIONS, THE CONTRACTOR IS RESPONSIBLE FOR OBTAINING CLARIFICATION FROM THE ARCHITECT BEFORE PROCEEDING WITH THE WORK IN QUESTION OR ANY RELATED WORK.


NOTE: SEE A-602 FOR ABBREVIATIONS AND FINISH SCHEDULE

BOBRICK MODELS	
MODEL #	TOILET ACCESSORY SCHEDULE
B - 211	A SURFACE MOUNTED LIQUID SOAP DISPENSER.
B - 3942	B RECESSED PAPER TOWEL DISP. / RECEPTACLE.
B - 1652436	C 24" X 36" MIRROR.
B - 6806X36	D 1-1/2" DIAMETER X 36" LONG PEENED GRAB BAR.
B - 6806X42	E 1-1/2" DIAMETER X 42" LONG PEENED GRAB BAR.
B - 4354	F SURFACE MOUNTED SANITARY NAPKIN DISPOSAL.
B - 685	G SURFACE MOUNTED TOILET TISSUE DISPENSER.
B - 6806X18	H 1-1/2" DIAMETER X 18" LONG PEENED GRAB BAR.
B - 505	I RECESSED SPECIMEN PASS THROUGH CABINET

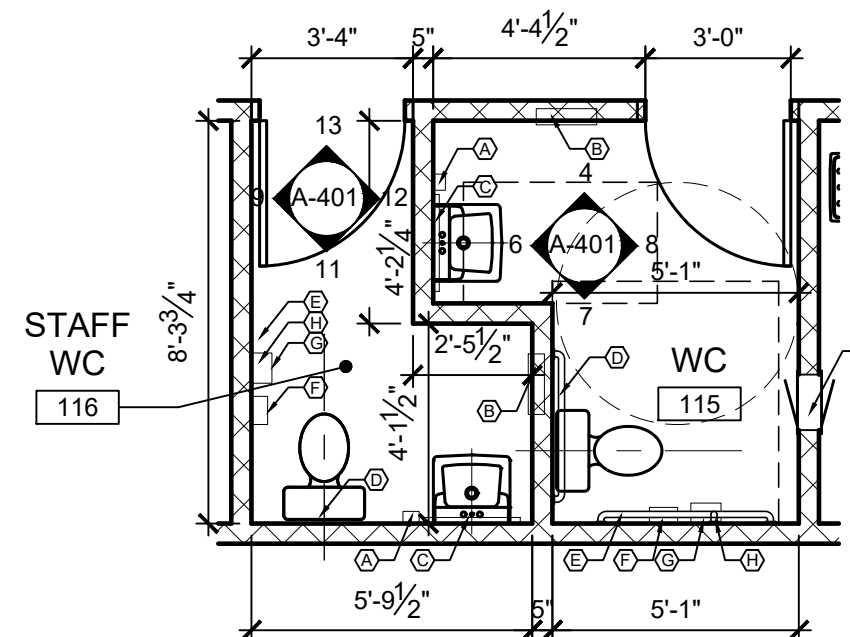


FLOOR PLAN
WC 115 & 116

10 SCALE: 1/4" = 1'-0"

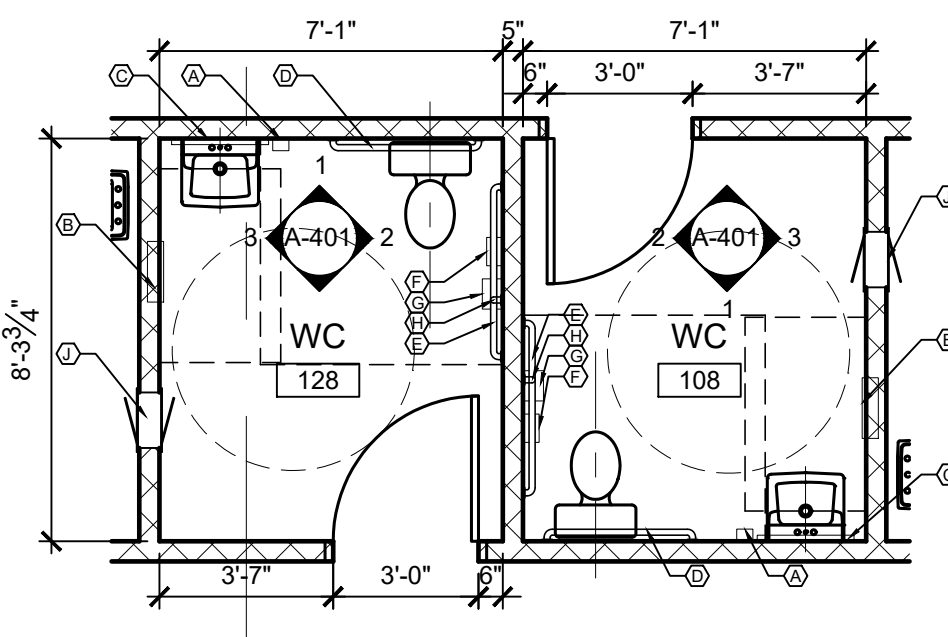


FLOOR PLAN
WC 108 & 128

5 SCALE: 1/4" = 1'-0"

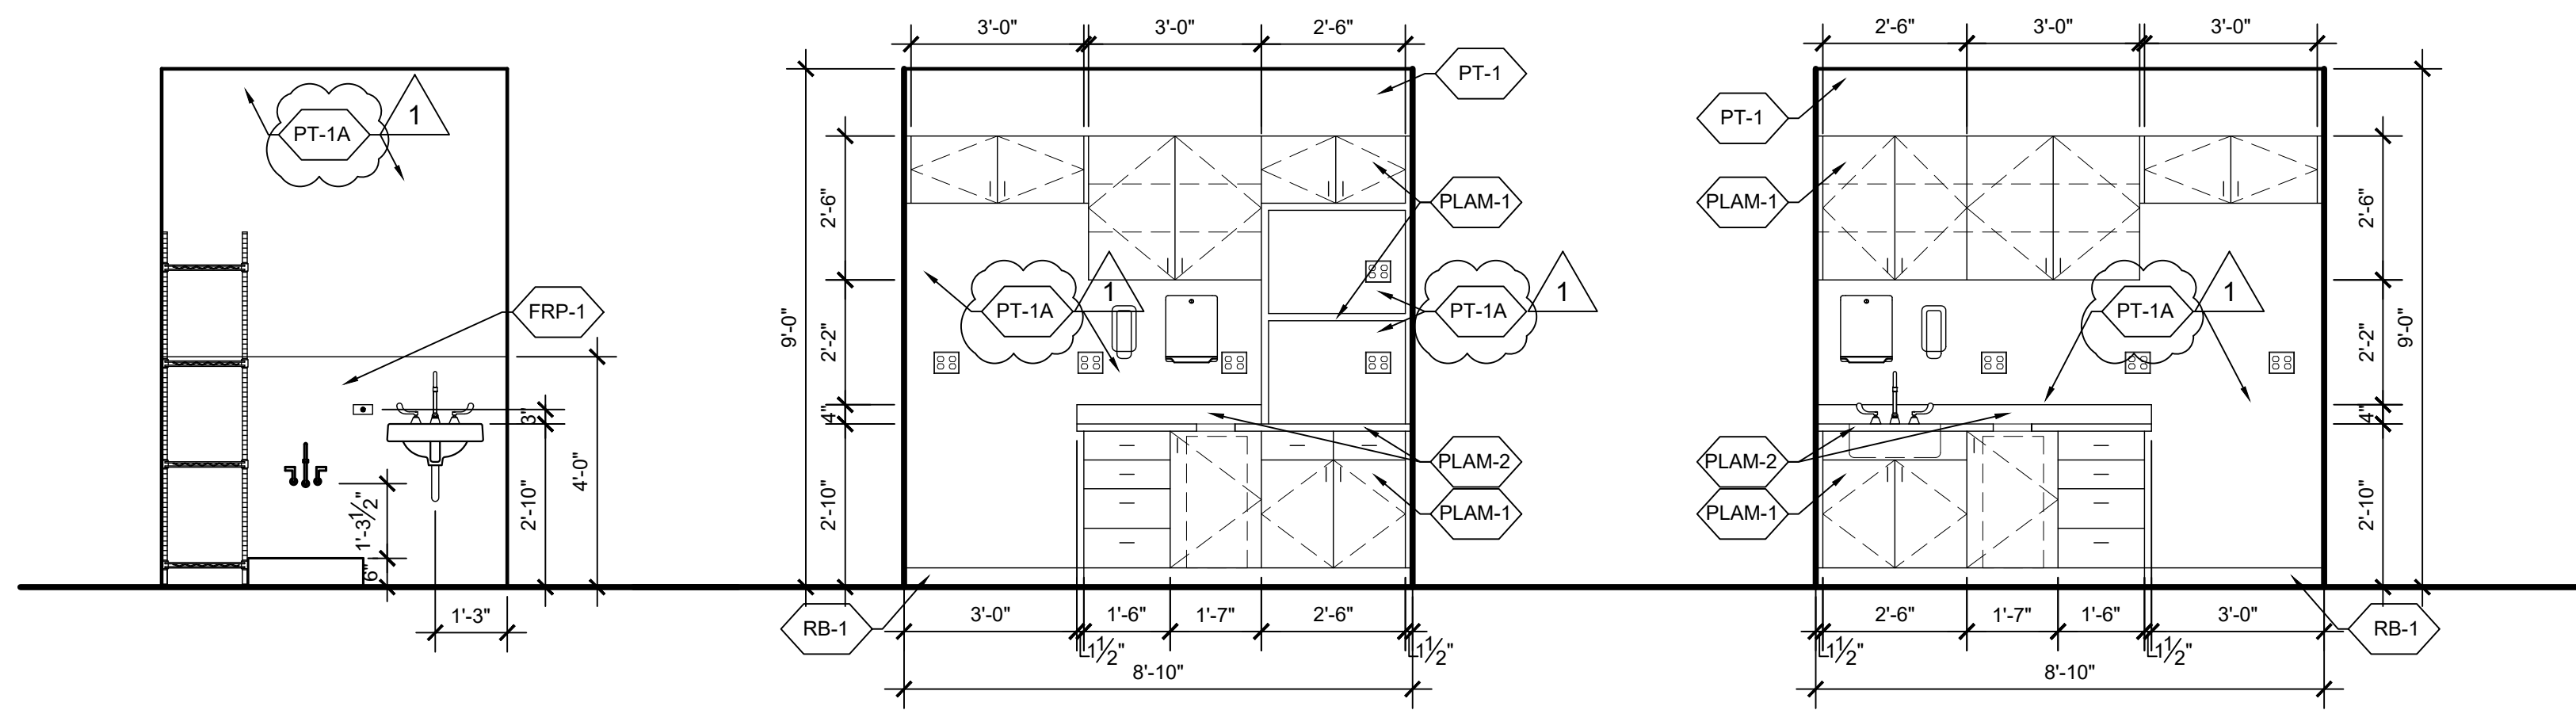


124 SOILED WEST
WALL AT MOP SINK

18 SCALE: 3/8" = 1'-0"

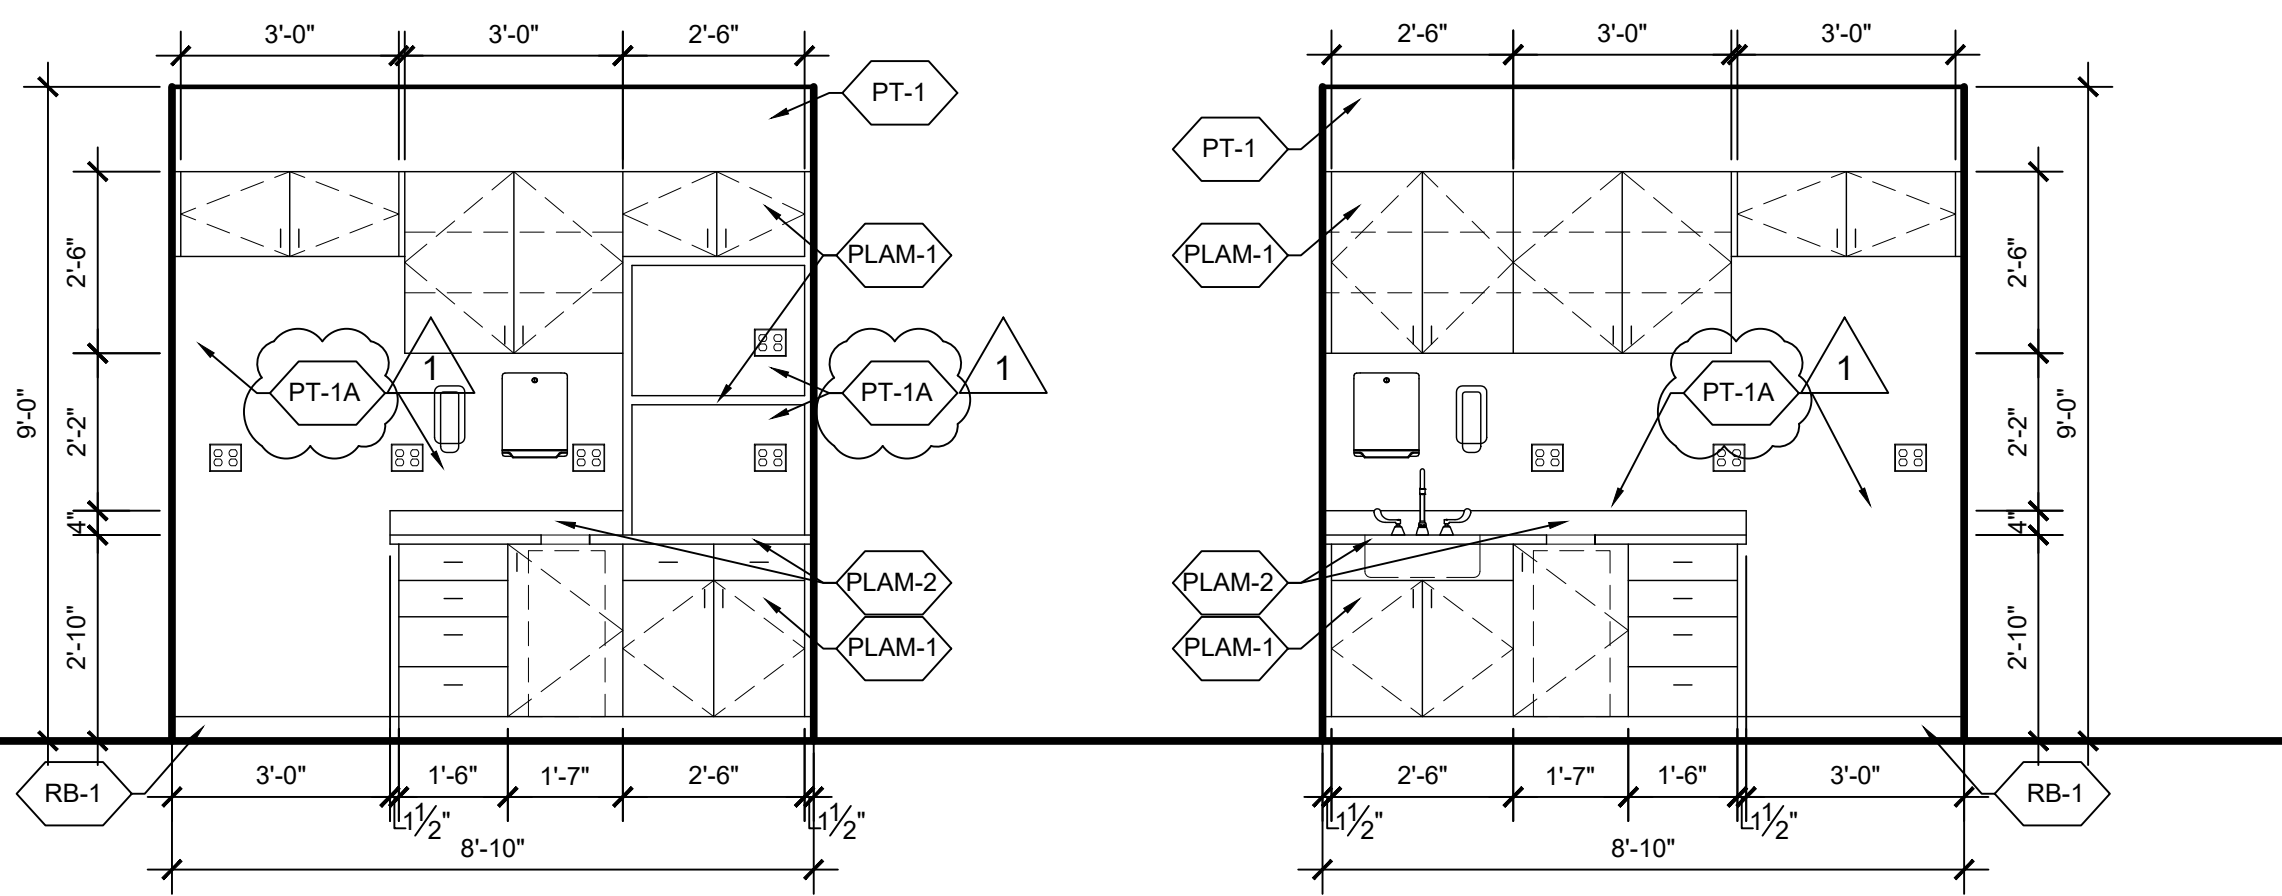


119 BREAKROOM
EAST WALL

17 SCALE: 3/8" = 1'-0"

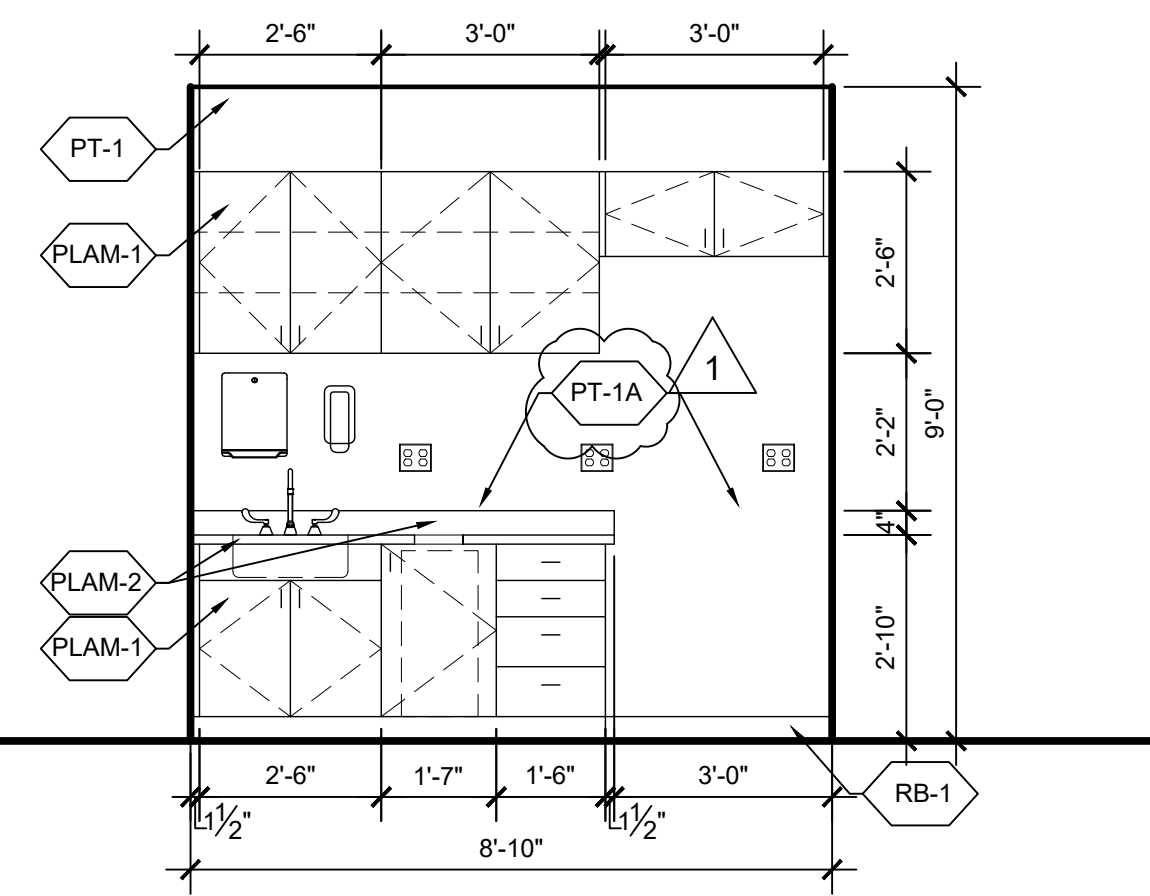


119 BREAKROOM
WEST WALL

16 SCALE: 3/8" = 1'-0"

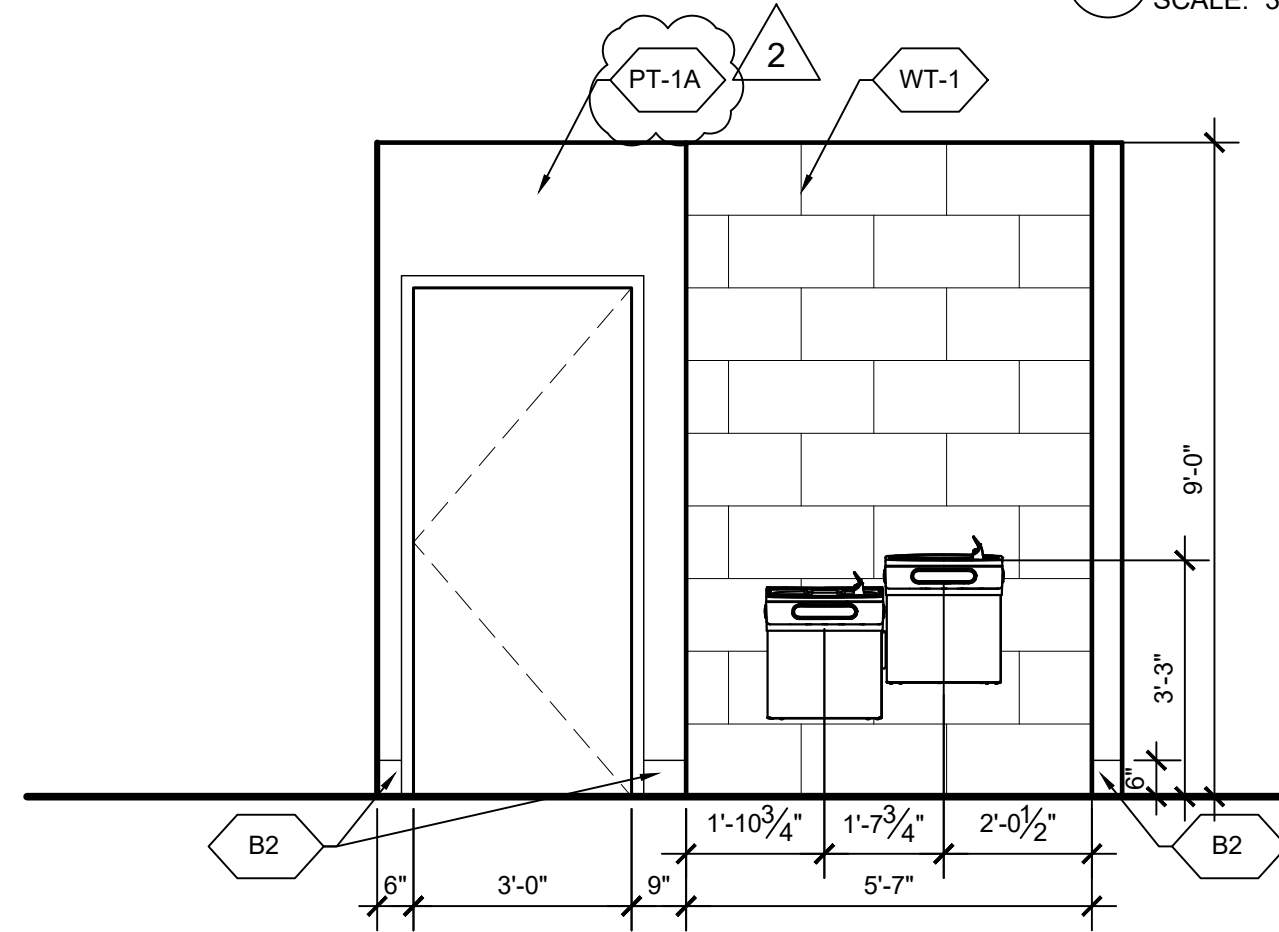


ELEVATION AT
WATER FOUNTAINS

14 SCALE: 3/8" = 1'-0"

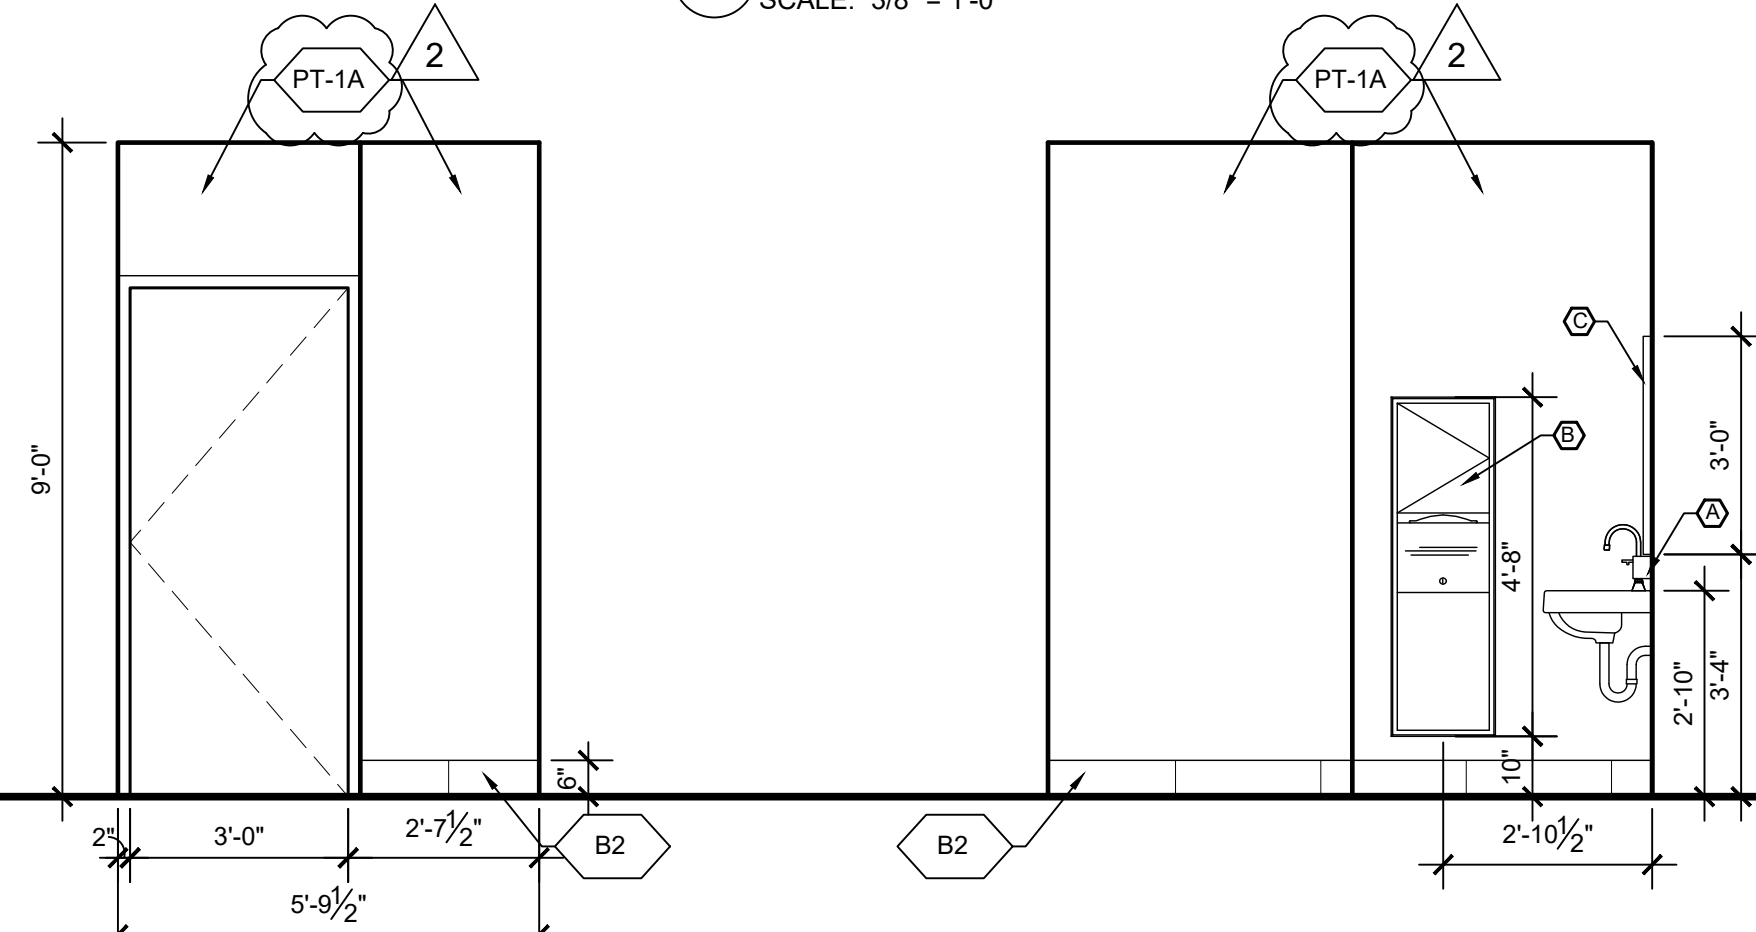


WC 116
EAST WALL

13 SCALE: 3/8" = 1'-0"

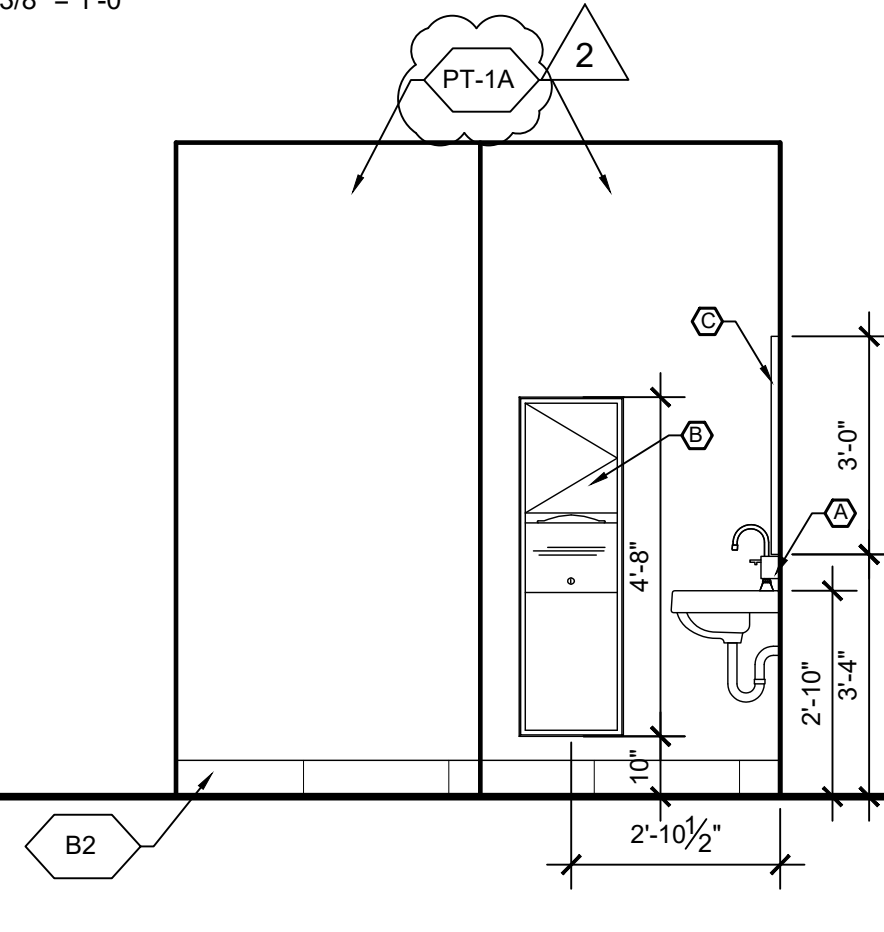


WC 116
SOUTH WALL

12 SCALE: 3/8" = 1'-0"

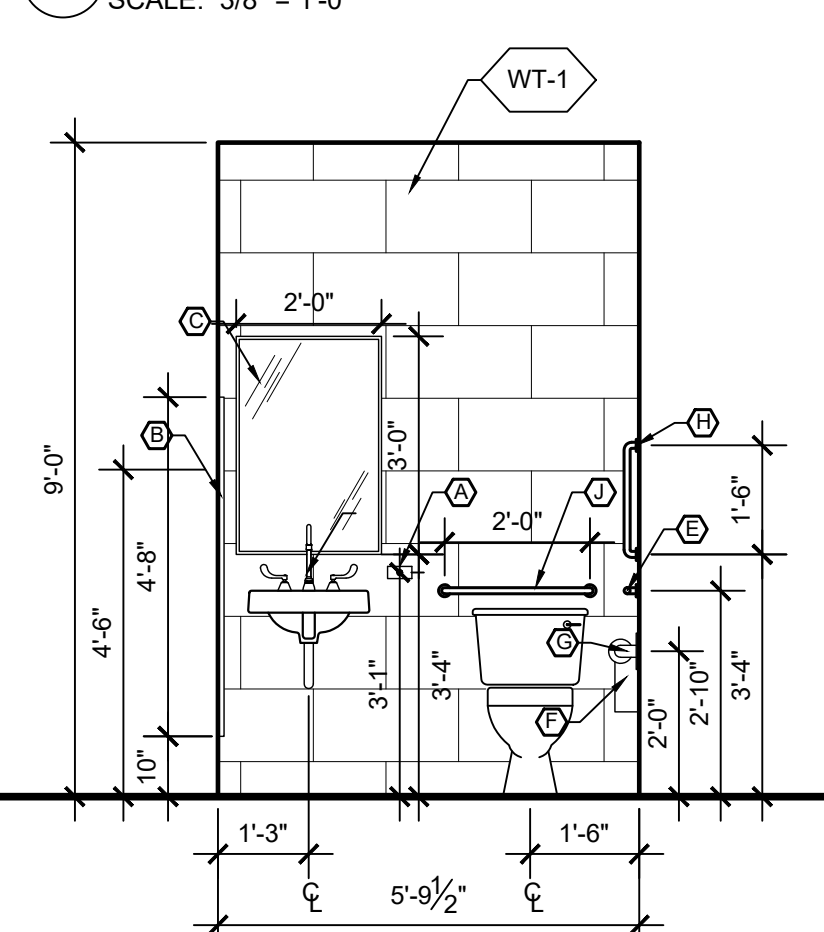


WC 116
WET WALL

11 SCALE: 3/8" = 1'-0"

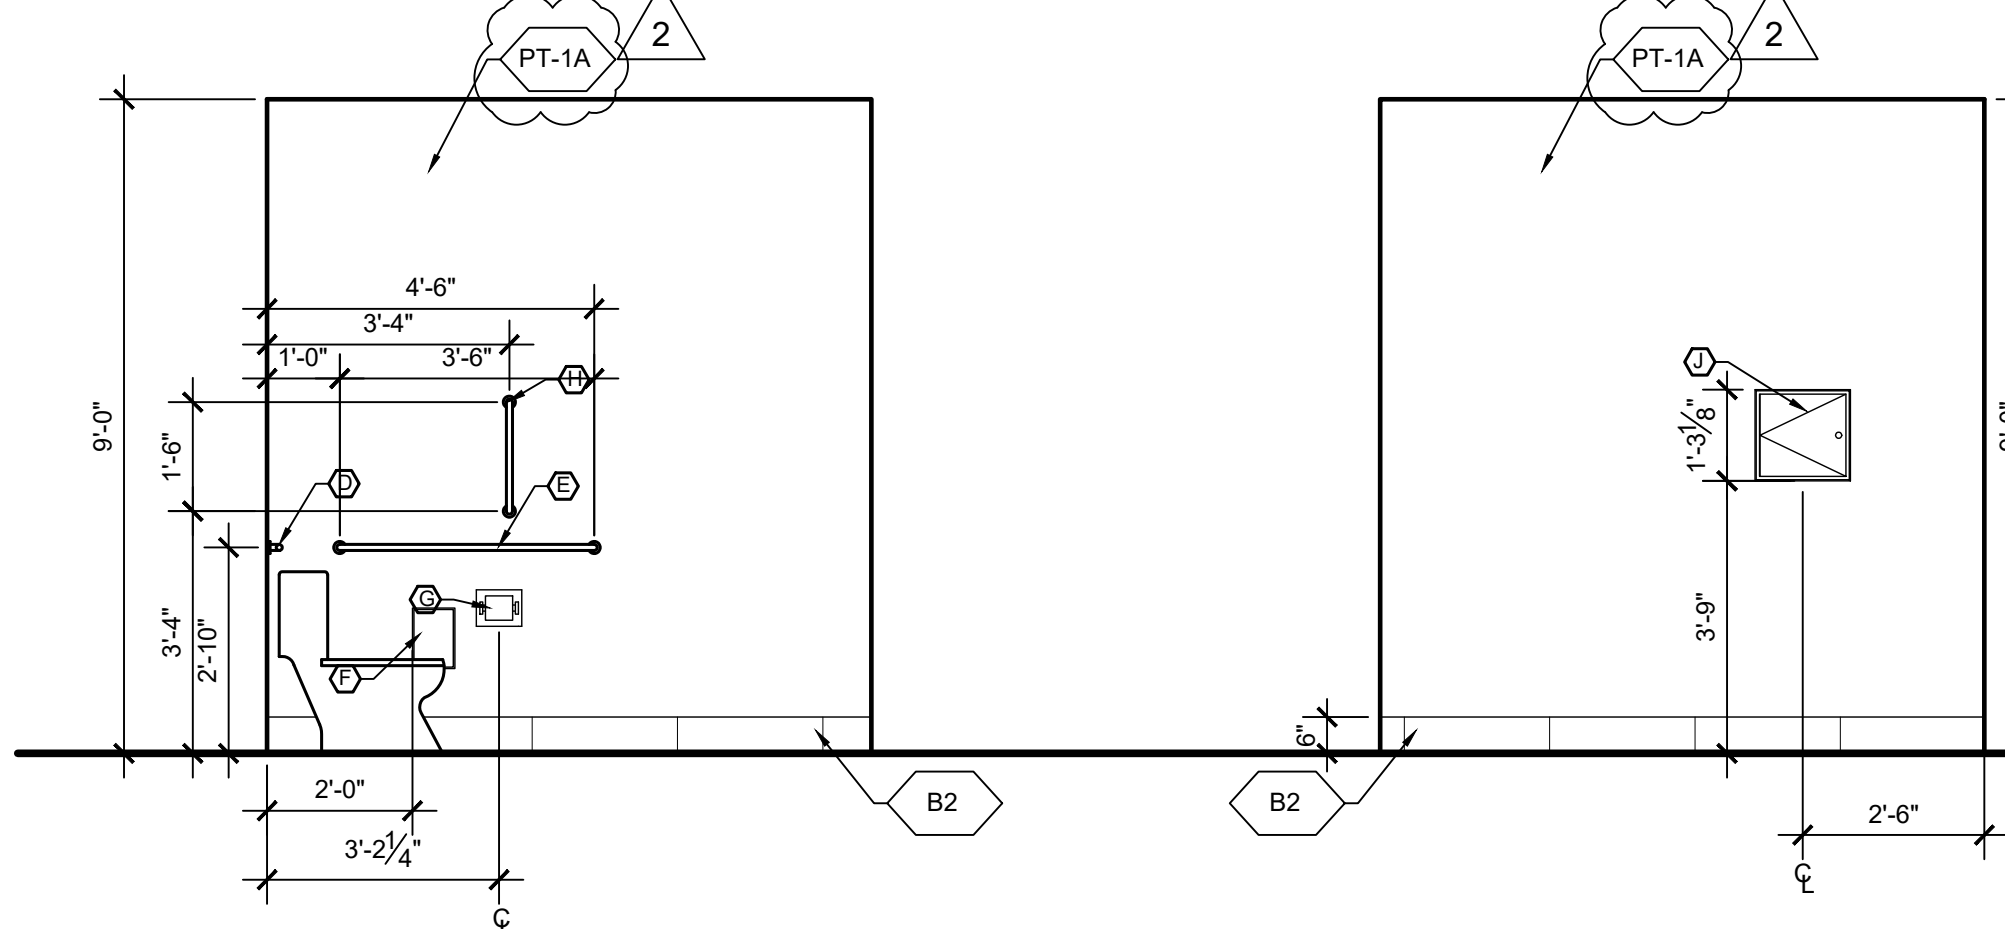


WC 115
NORTH WALL

9 SCALE: 3/8" = 1'-0"

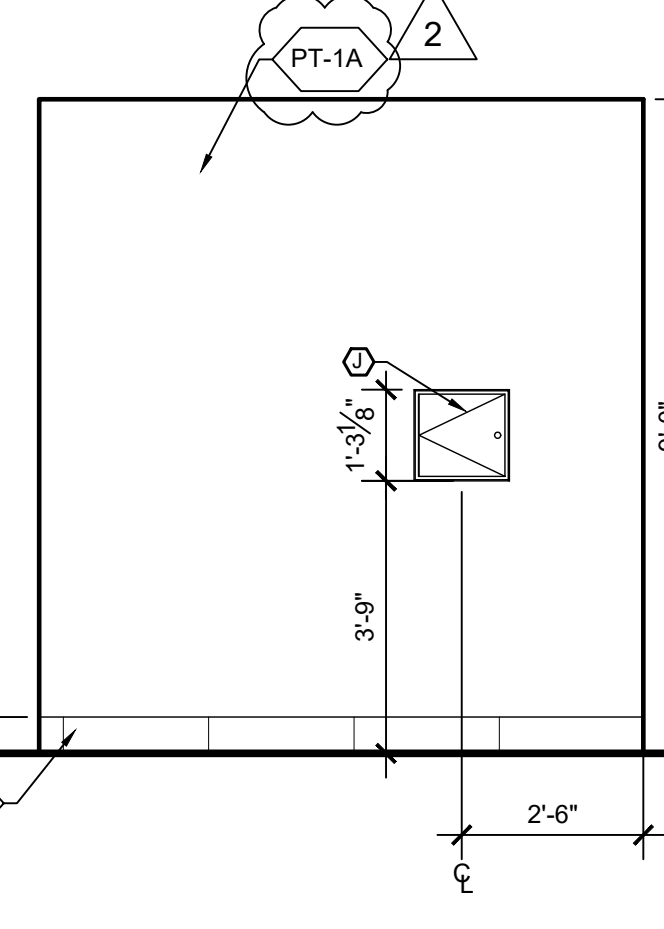


WC 115
SOUTH WALL

8 SCALE: 3/8" = 1'-0"

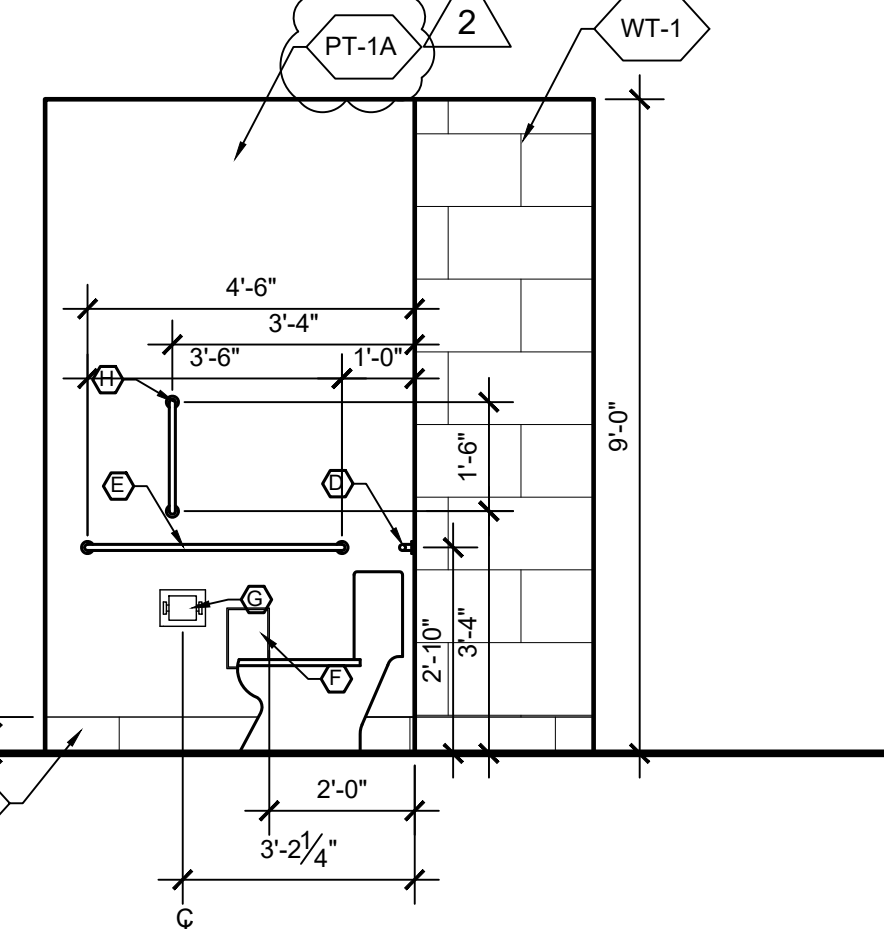


WC 115
WEST WALL

7 SCALE: 3/8" = 1'-0"

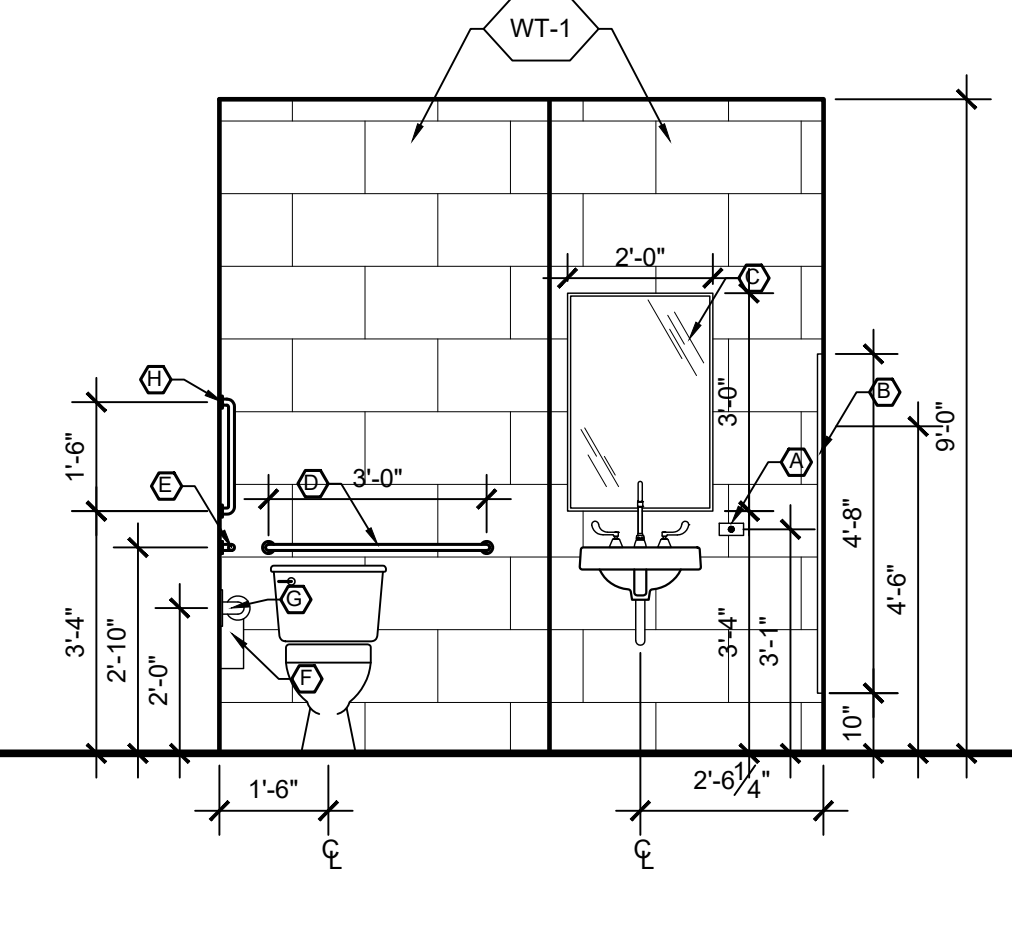


WC 115
WET WALL

6 SCALE: 3/8" = 1'-0"

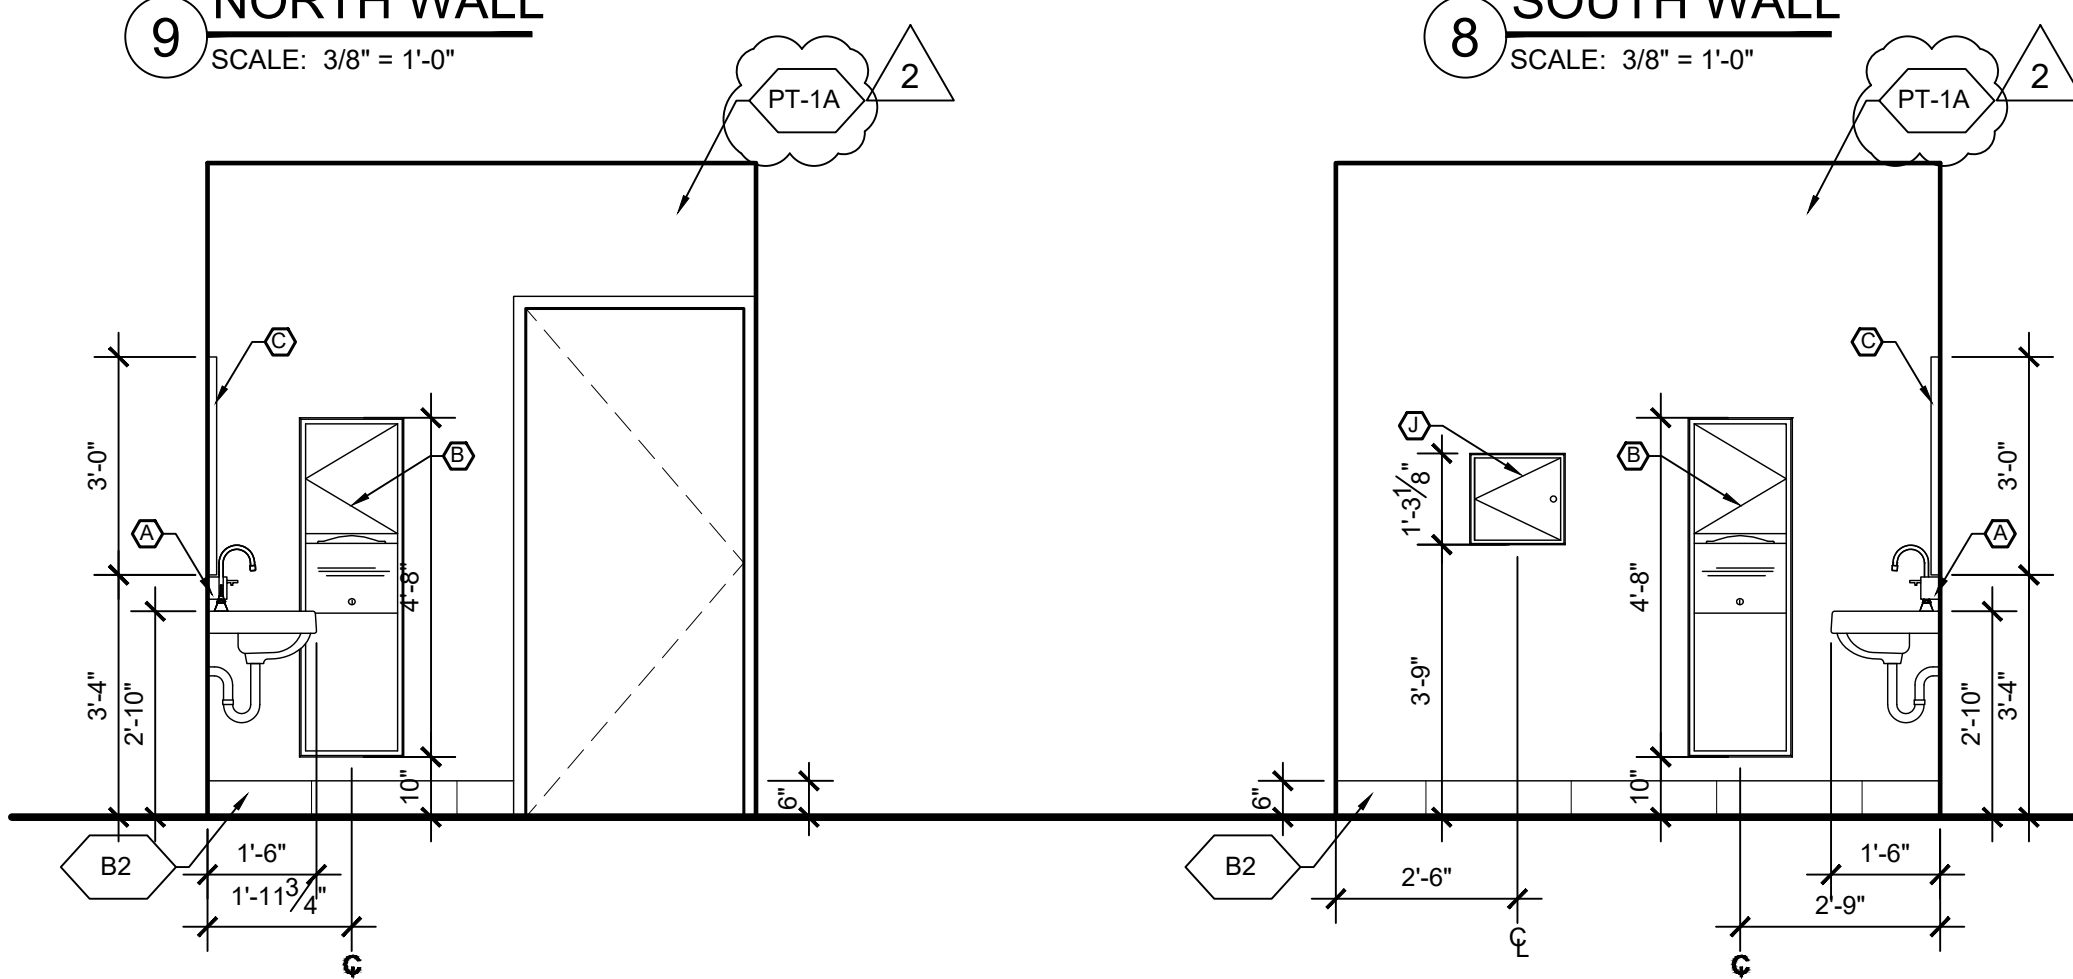


WC 115
EAST WALL

4 SCALE: 3/8" = 1'-0"

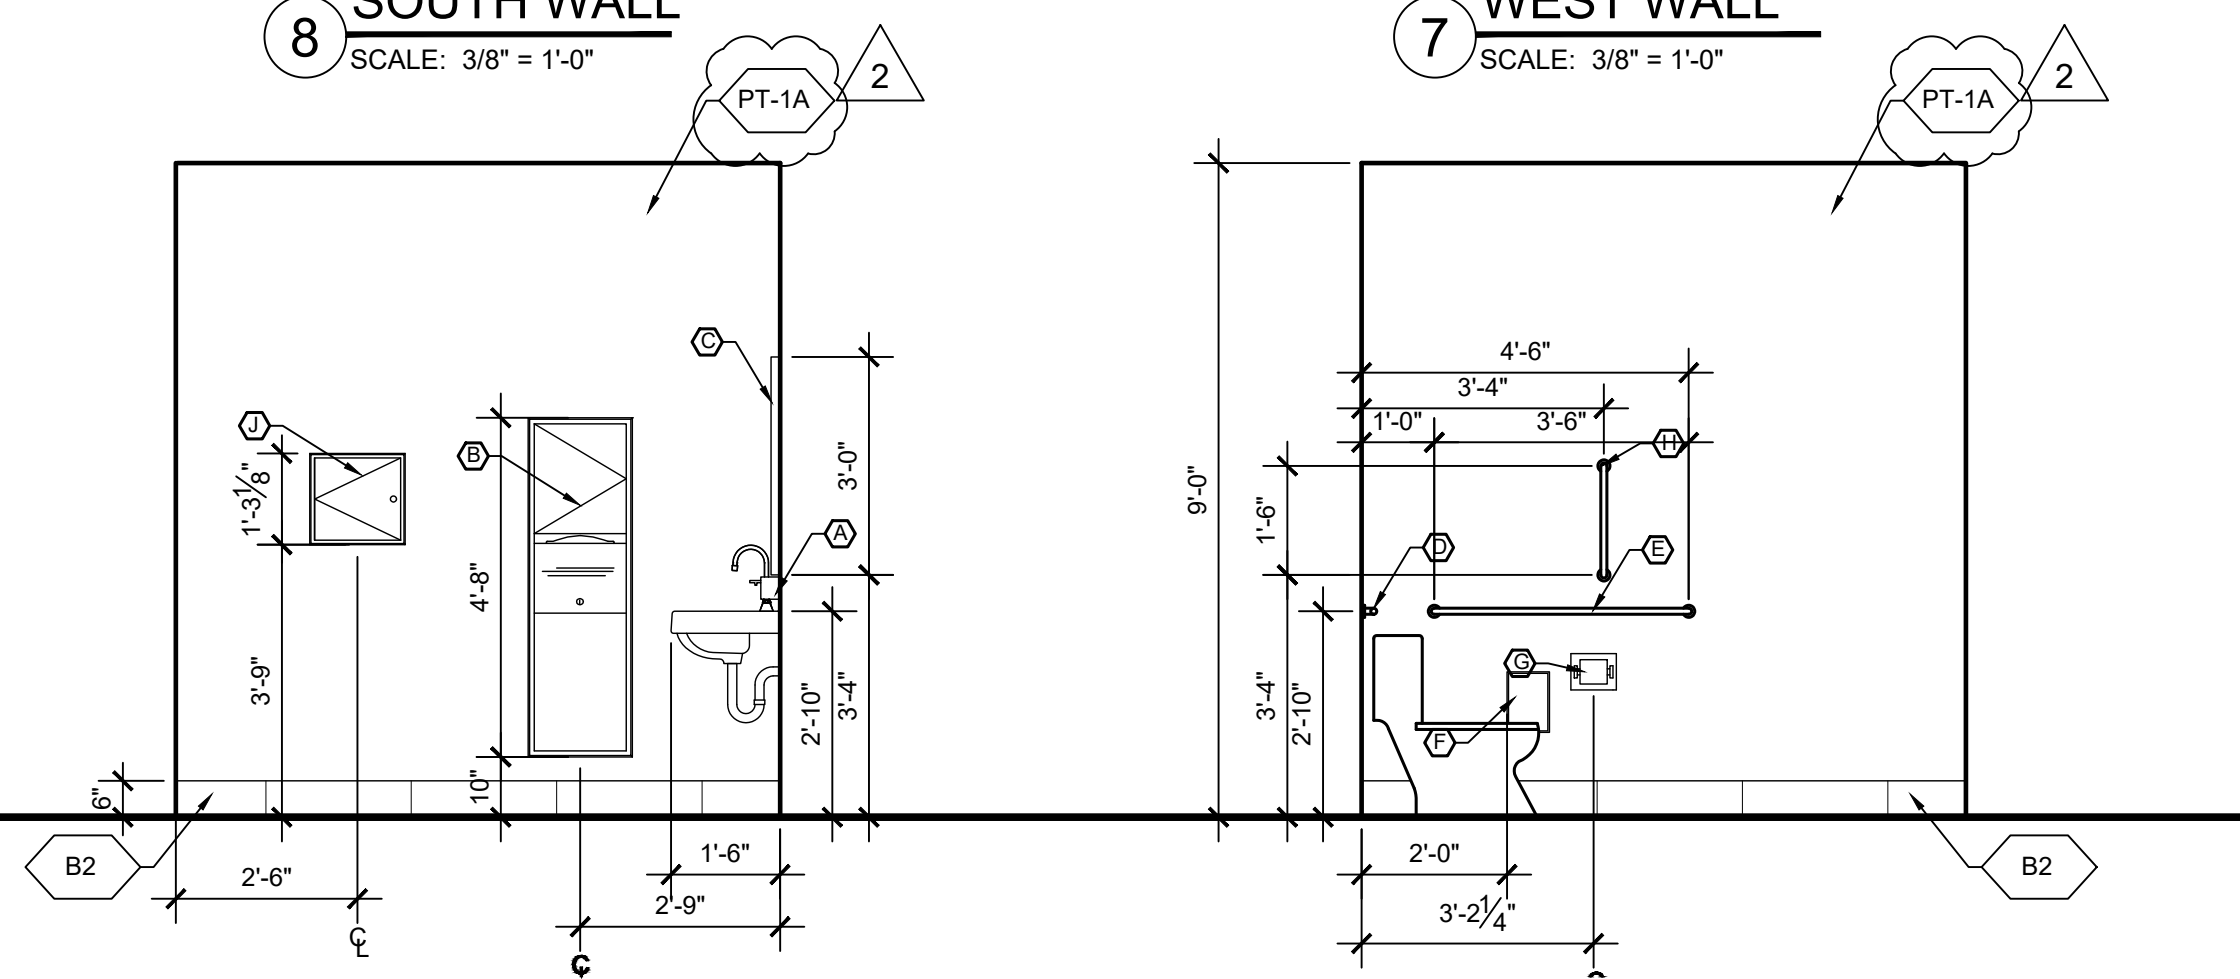


WC 108 SOUTH WALL
& 128 NORTH WALL

3 SCALE: 3/8" = 1'-0"

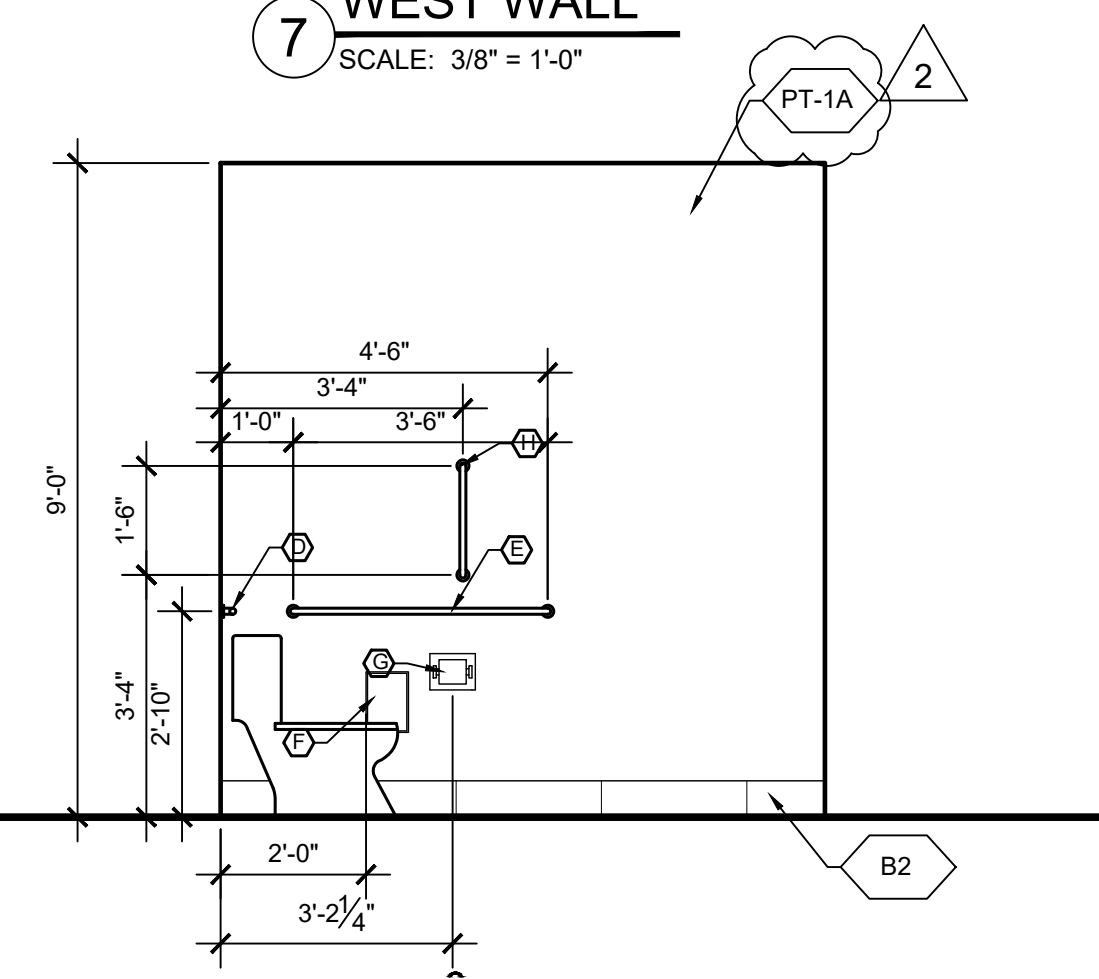

WC 108 NORTH WALL
& 128 SOUTH WALL


2 SCALE: 3/8" = 1'-0"

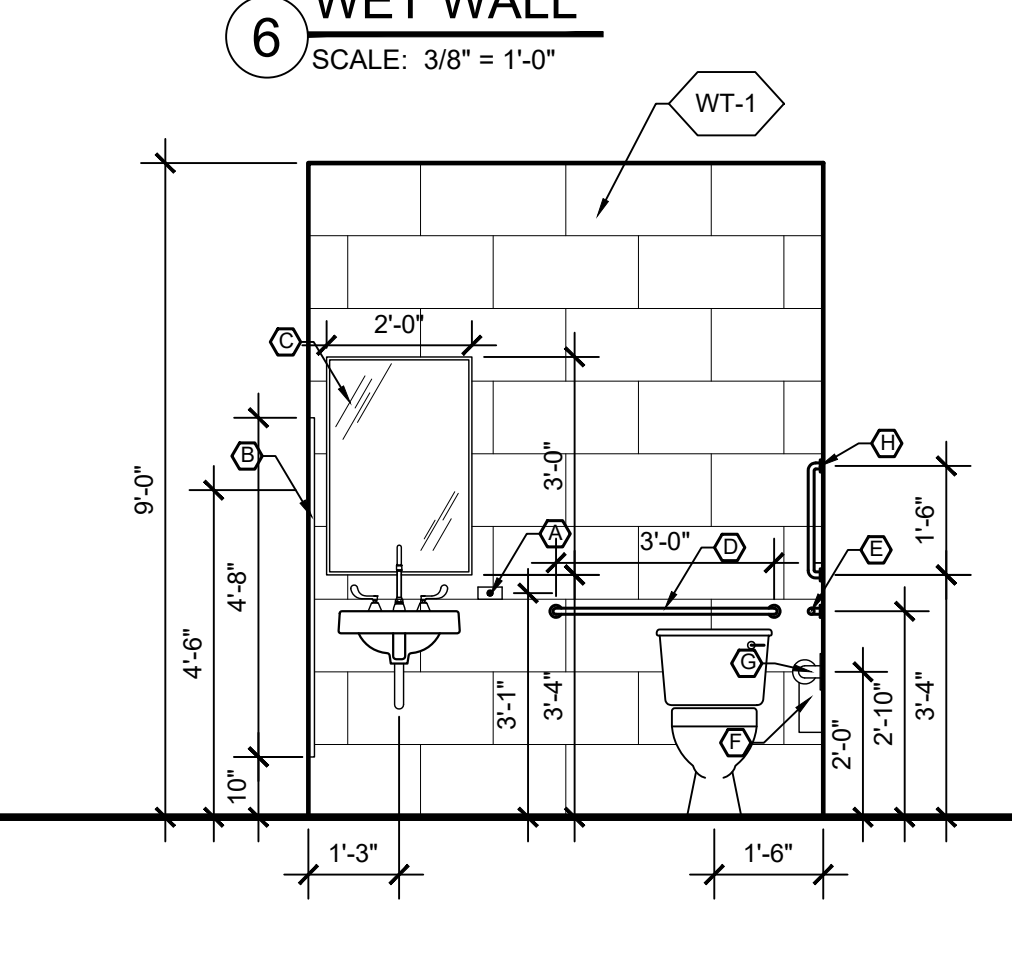

WC 108 & 128
WET WALL

1 SCALE: 3/8" = 1'-0"

NOTE: ELEVATION MARKS LOCATED ON
ENLARGED FLOOR PLAN SHEET.

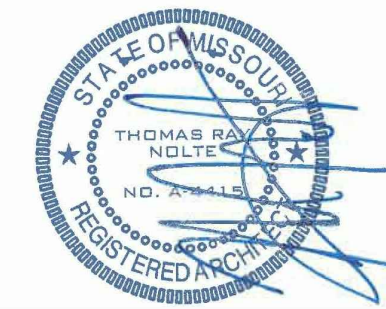

Oct 28, 2021

NOLTE & ASSOCIATES, P.A.
ARCHITECTS / PLANNERS

9400 REEDS ROAD, SUITE 200
OVERLAND PARK, KANSAS 66207
(913) 322-2444
FAX (913) 322-6277



Copyright © 2021

REMODEL
LEE'S SUMMIT
KCUC UROLOGY & ONCOLOGY
451 NW MURRAY ROAD
LEE'S SUMMIT, MISSOURI 64081
JACKSON COUNTY

This material is prepared, produced and owned solely by Nolte & Associates, P.A. and is not to be used, copied, reproduced, distributed or otherwise made available in any form without the express written permission of Nolte & Associates, P.A.

DATE PRINTED:
Oct 28, 2021

DATE ISSUED:
10.13.2021

REVISIONS:
10/20/21 CITY COMMENTS

ARCHITECTURAL PROJECT NUMBER
2021027

INTERIOR
ELEVATIONS

SHEET NUMBER

A-401