



\\NF02-KansasCity_M02mg
\\NF02-KansasCity_M02mg
Drawn By: Brian Kunkel
Date: 07/10/2021




4 STOREFRONT EXTERIOR ELEVATION
1/4" = 1'-0"

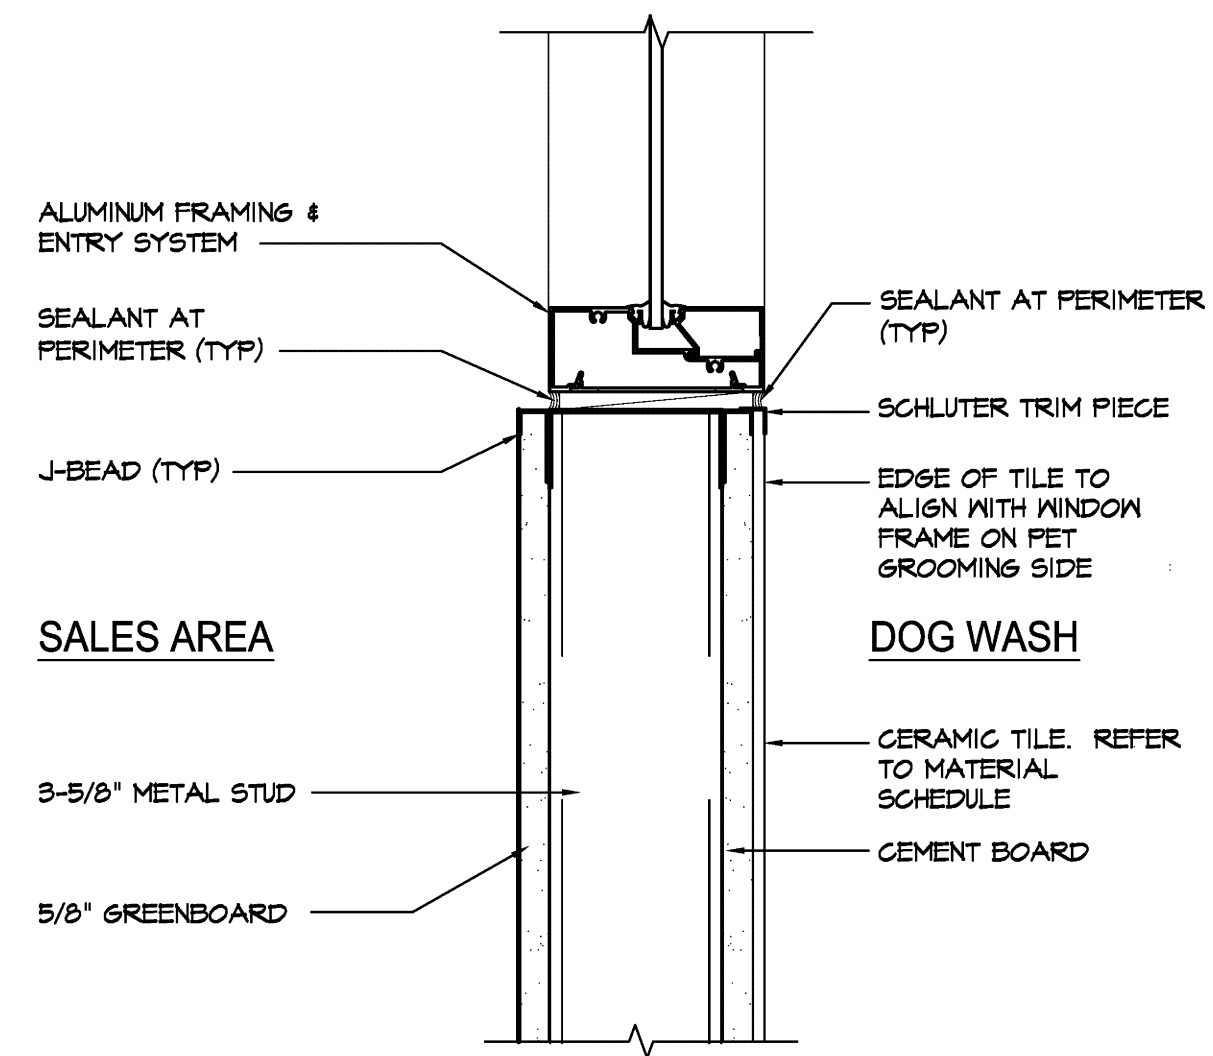

3 DOG WASH TYP. SILL DETAIL
1/4" = 1'-0"

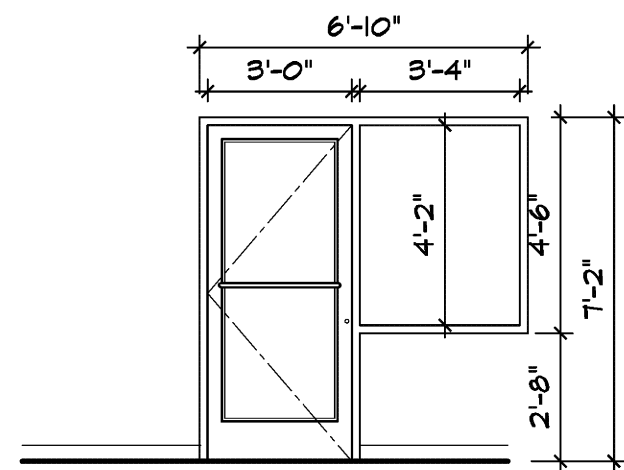

2 DOG WASH TYP. INTERIOR ELEVATION
1/4" = 1'-0"

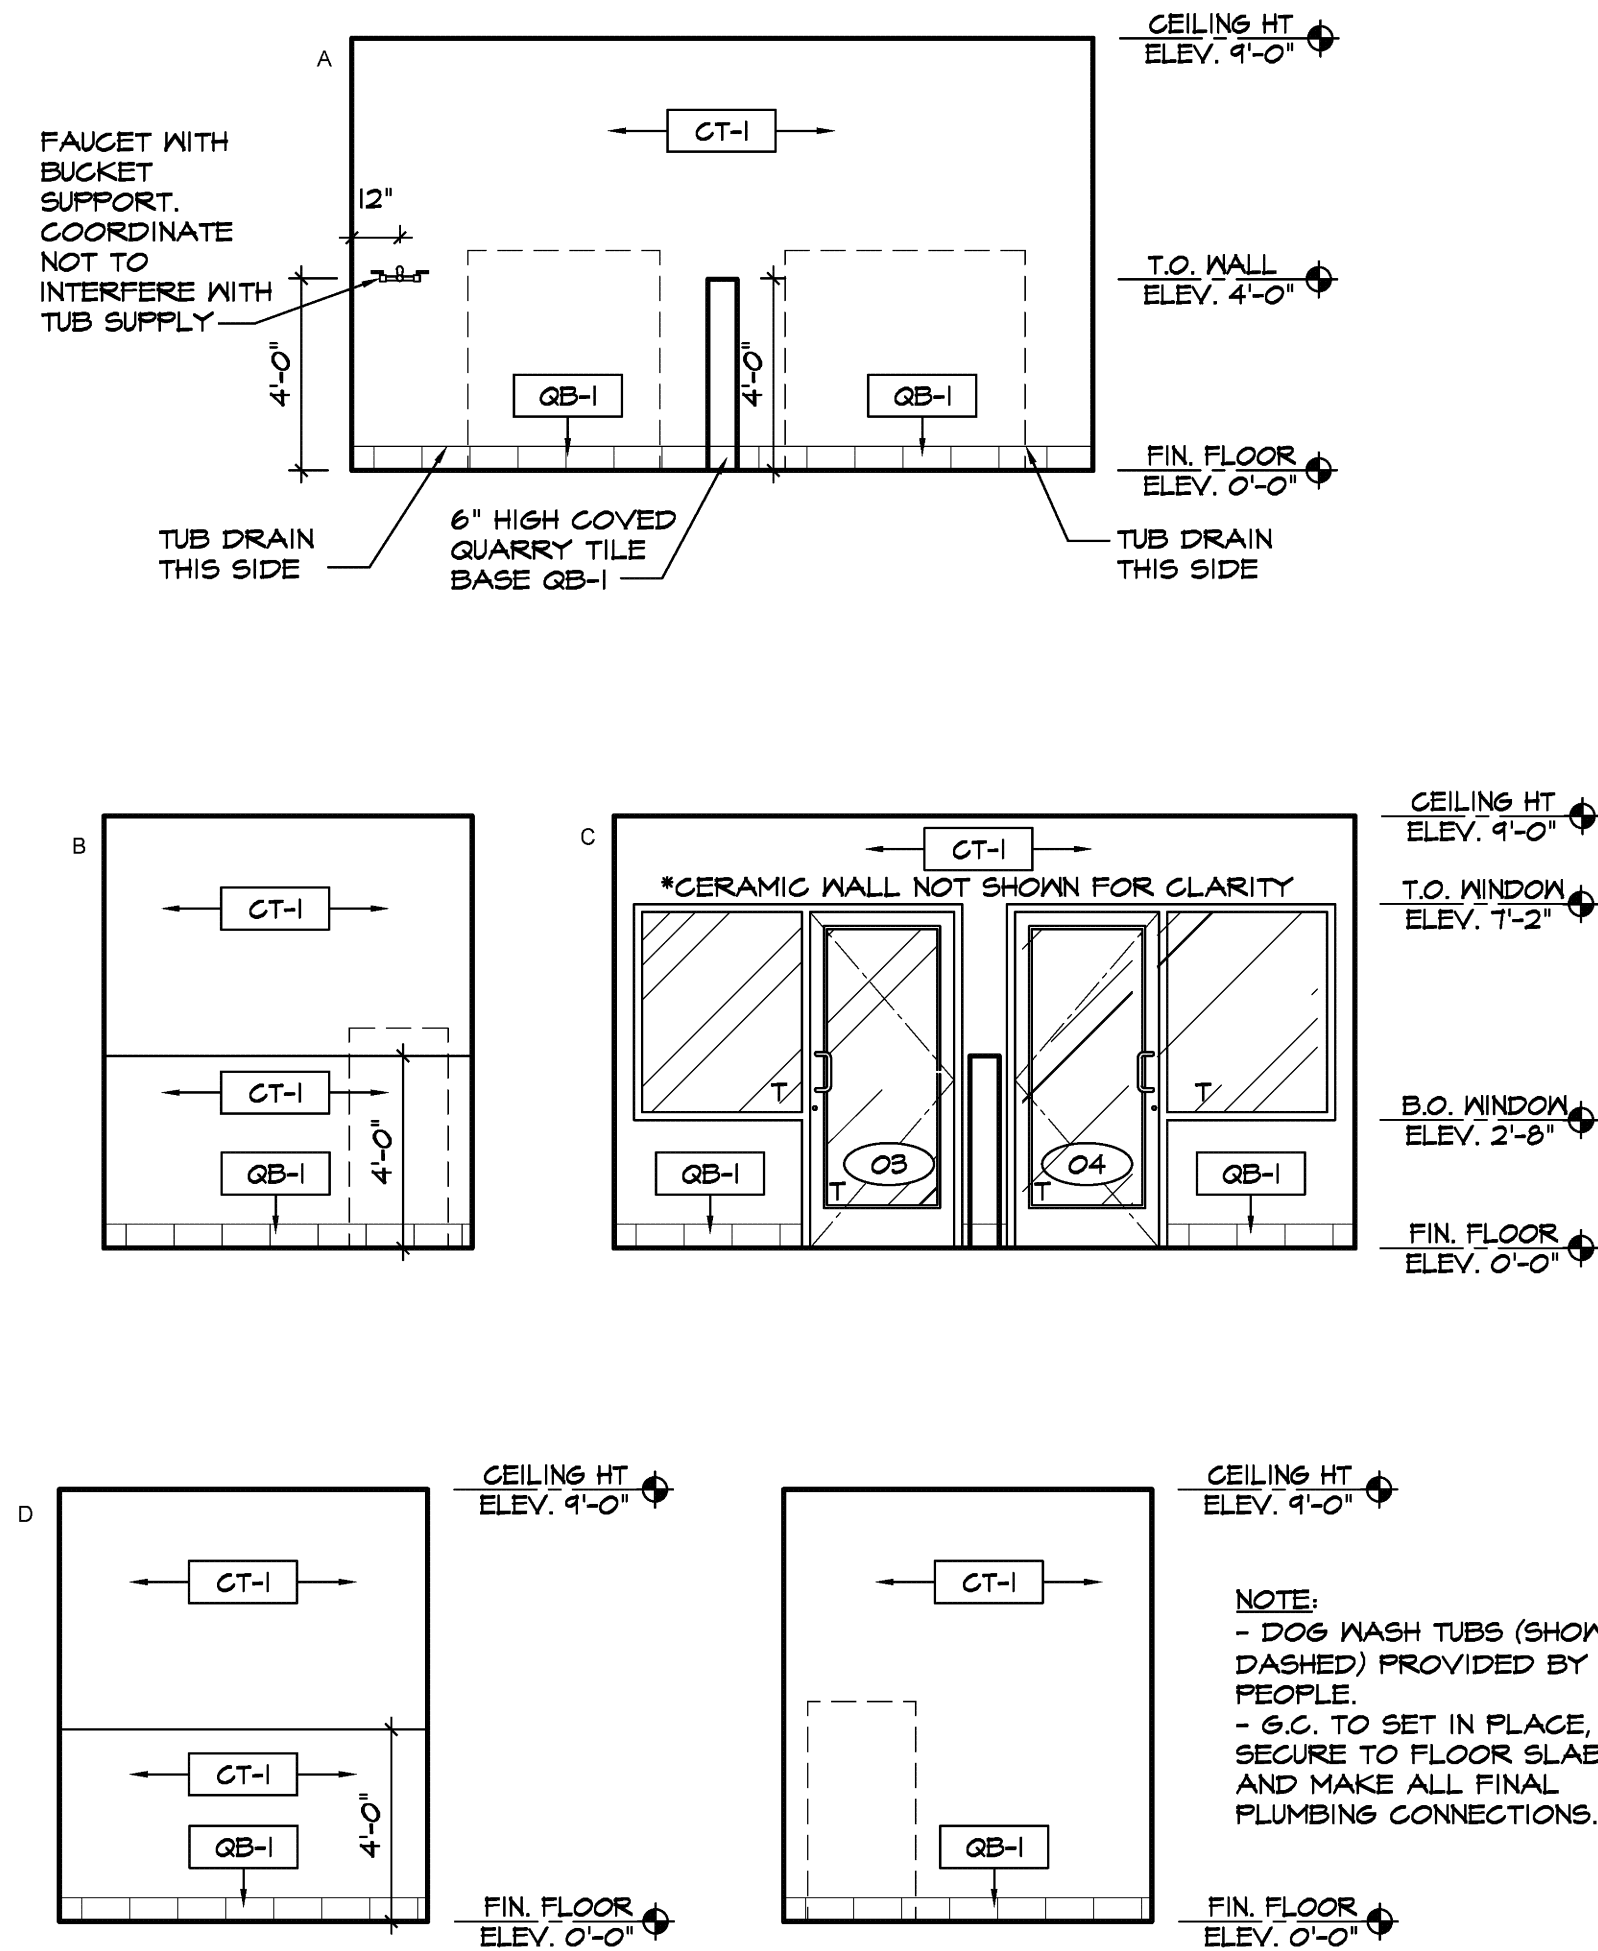

1 DOG WASH TYP. INTERIOR ELEVATION
1/4" = 1'-0"