


2 Enlarged Floor Plan
scale: 1/2"=1'-0"



1 Floor Plan
scale: 1/16"=1'-0"

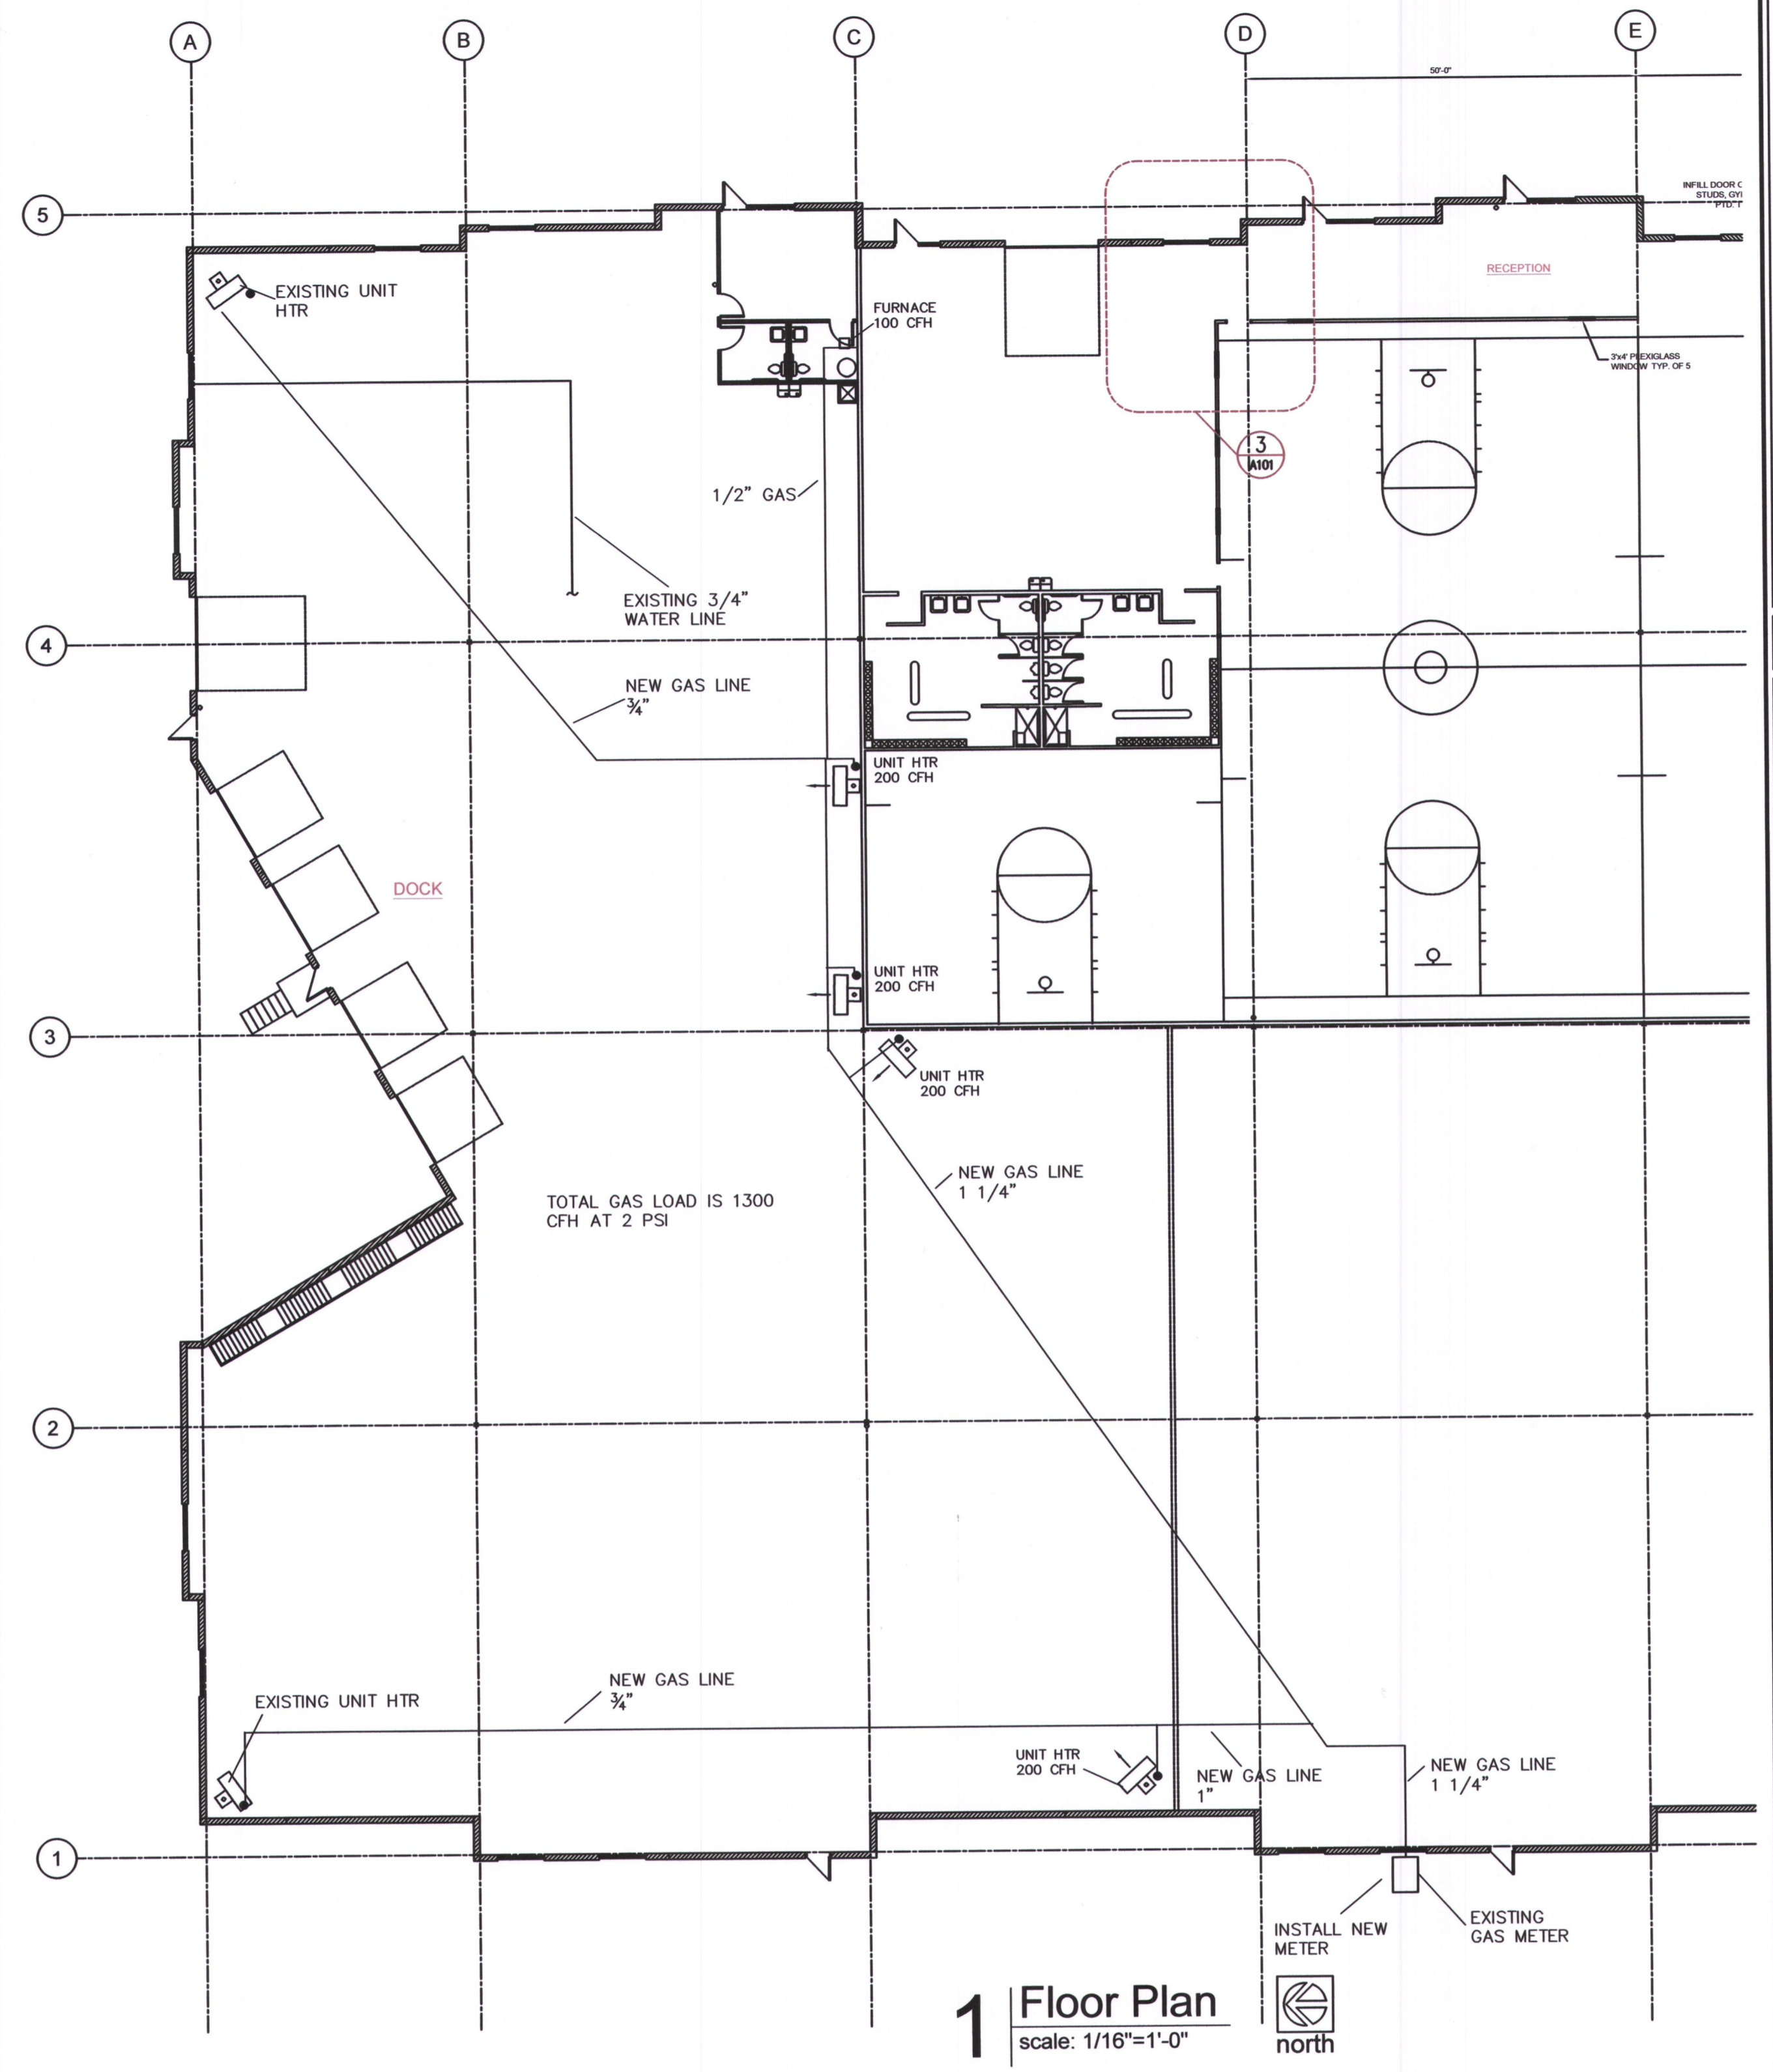

TENANT INFILL FOR
JOHNSON LOGISTICS LLC
AT
2736 NE McBAINE DRIVE
LEE'S SUMMIT MISSOURI

DATE: 9/21/2020

REVISIONS:
△ REV GAS LINE
△
△
△
△

SBC
ARCHITECTURAL SERVICES
Robert J. Shirk Jr. - Principal / Project Mgr.

3009 ELMIRA CT.
INDEPENDENCE, MISSOURI 64057
(816) 797-7115

STATE OF MISSOURI
JOHN WILKINSON
REGISTERED PROFESSIONAL ENGINEER
NUMBER E-14378
11/28/2021

SHEET NO.
P101