

**940 NORTHWEST PRYOR ROAD, UNIT J
LEE'S SUMMIT, MO 64081**

DRAWING NO.

E041389

REVISIONS



DATE:	REVISION # & DESCRIPTION	DESIGNER
--------------	-------------------------------------	-----------------




800.861.8006
ADVANCESIGNGROUP.COM



SUMMARY OF SIGNAGE

SIGN	GRAPHIC	DESCRIPTION	SQ FT
1.0		- ILLUMINATED CHANNEL LETTERS - FLUSH MOUNT - (1) ONE SET REQUIRED	23.96
2.0		- TENANT PANELS - POLYCARB PANELS W/ VINYL - (2) TWO REQUIRED	39.89

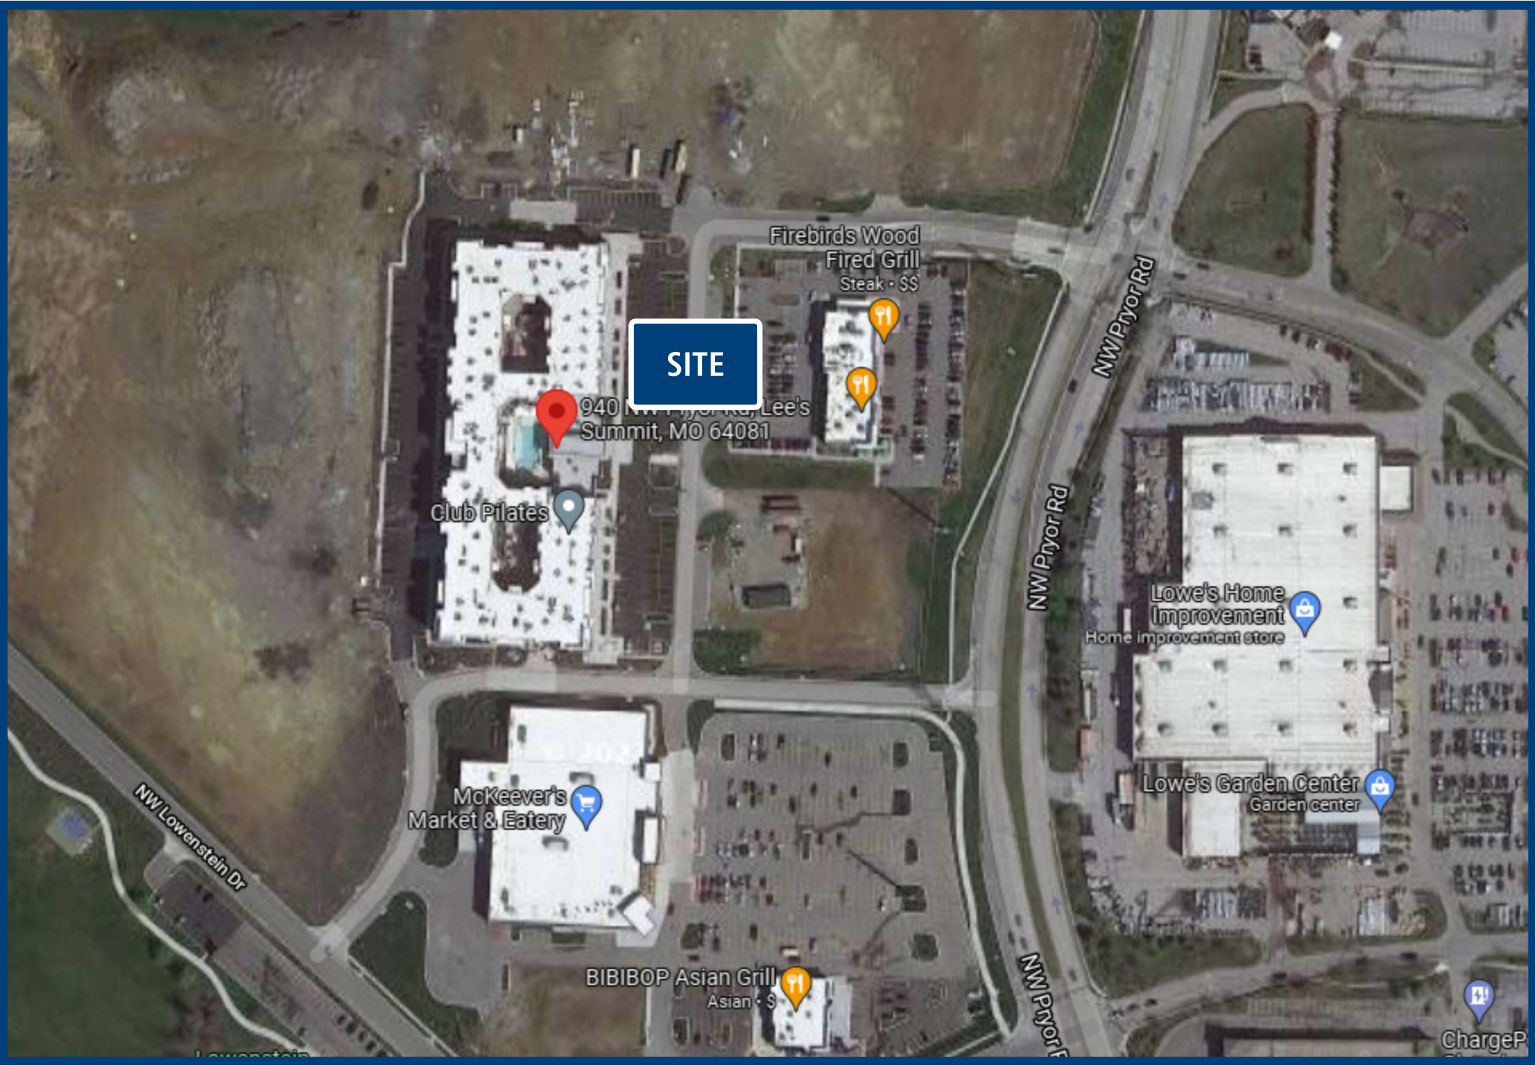

NORTH

SITE MAP

NOT TO SCALE

CODE INFO

ALLOWED UP TO 10% OF BUILDING FAÇADE FOR AWNING, CANOPY OR WALL SIGNS.

PetPeople

940 NORTHWEST PRYOR ROAD, UNIT J
LEE’S SUMMIT, MO 64081

DRAWING NO.
E041389

**SUM/
SITE**

DATE OF
LAST CHANGE:
12/03/21

REVISION NO.
-

APPROVALS

THIS DRAWING SUPERCEDES ALL OTHER DOCUMENTS PROVIDED CONCERNING THE FABRICATION AND INSTALLATION OF THIS DESIGN. A SIGNATURE ANYWHERE ON THE DRAWING WILL BE TAKEN AS APPROVAL OF THE DESIGN AND SPECIFICATIONS AS NOTED.

CLIENT APPROVED SIGNATURE: _____ DATE: _____

DESIGN DOCUMENTATION: THIS DESIGN IS THE PROPERTY OF ADVANCE SIGN GROUP, NEITHER THE DRAWINGS NOR THE DESIGN MAY BE USED OR DISTRIBUTED WITHOUT APPROVAL OF ADVANCE SIGN GROUP.

CONSULTANT:
ANDY WASSERSTROM

PROJECT MANAGER:
JOSH L.

DESIGNER:
JB

FILE LOC:
S:\CURRENT PROJECTS\PET PEOPLE
LEES SUMMIT, MO E041389
\\11 Production Files\E041389

ASG
ADVANCE SIGN GROUP

800.861.8006
ADVANCESIGNGROUP.COM

UL US



SCALE: 3/16" = 1'-0"

PROPOSED ELEVATION - SIGN 1.0

PetPeople

940 NORTHWEST PRYOR ROAD, UNIT J
LEE'S SUMMIT, MO 64081

DRAWING NO.
E041389

ELEV1.0

DATE OF
LAST CHANGE:
12/03/21

REVISION NO.
-

APPROVALS

THIS DRAWING SUPERCEDES ALL OTHER DOCUMENTS PROVIDED CONCERNING THE FABRICATION AND INSTALLATION OF THIS DESIGN. A SIGNATURE ANYWHERE ON THE DRAWING WILL BE TAKEN AS APPROVAL OF THE DESIGN AND SPECIFICATIONS AS NOTED.

CLIENT APPROVED SIGNATURE: _____ DATE: _____

DESIGN DOCUMENTATION: THIS DESIGN IS THE PROPERTY OF ADVANCE SIGN GROUP, NEITHER THE DRAWINGS NOR THE DESIGN MAY BE USED OR DISTRIBUTED WITHOUT APPROVAL OF ADVANCE SIGN GROUP.

CONSULTANT:
ANDY WASSERSTROM

PROJECT MANAGER:
JOSH L.


DESIGNER:
JB

FILE LOC:
S:\CURRENT PROJECTS\PET PEOPLE
LEE'S SUMMIT, MO E041389
11 Production Files\E041389

ASG
ADVANCE SIGN GROUP

800.861.8006
ADVANCESIGNGROUP.COM

UL **us**

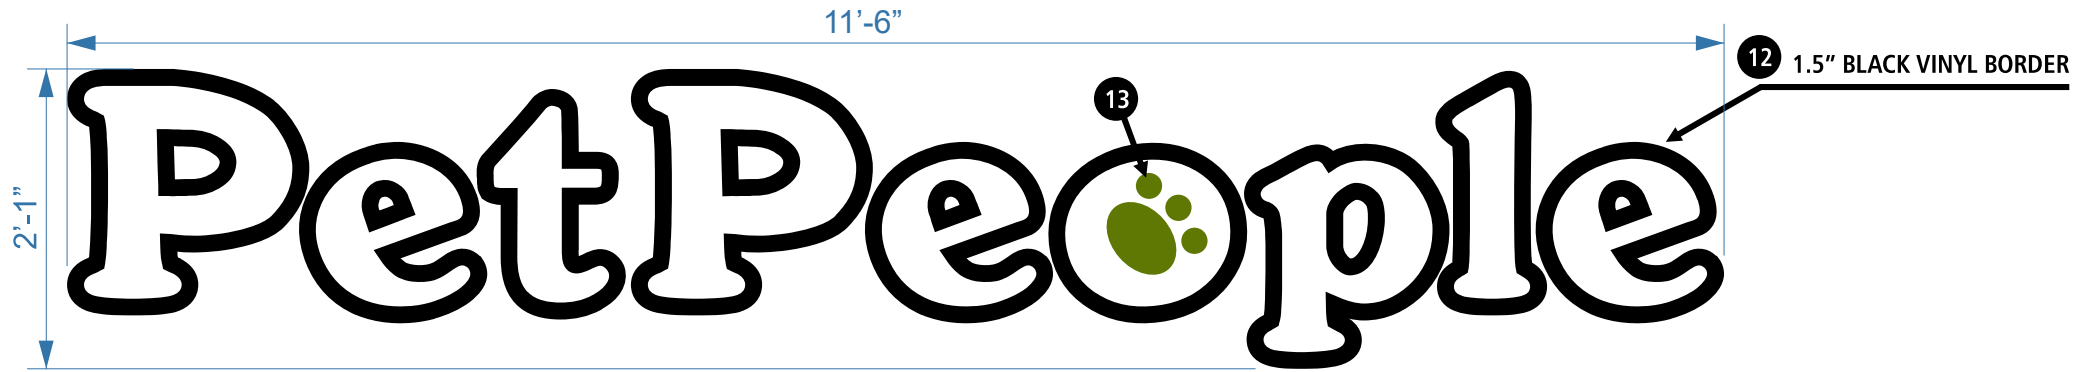


ILLUMINATED FLUSH-MOUNT CHANNEL LETTERS
(1) ONE REQUIRED FOR STOREFRONT ELEVATION

SCALE: 1/2" = 1'-0"
23.96 SQUARE FEET

SIGN DETAILS

- 5" DEEP - .040 ALUMINUM RETURNS - OUTSIDE PAINTED BLACK/INSIDE WHITE
- .125 ACM BACKS - OUTSIDE WHITE / INSIDE WHITE
- 7328 WHITE ACRYLIC FACES.
- 1" BLACK JEWELITE TRIM CAP
- WHITE LED ILLUMINATION (QTY & PLACEMENT DETERMINED BY SIGN SIZE)
- REMOTE 120V/277V POWER SUPPLIES MOUNTED INSIDE UL LISTED/RECOGNIZED BOXES
- UL LISTED/RECOGNIZED 18 AWG/2PLTC WIRING AND FIXTURES GOING TO POWER SUPPLIES
- SIGN TO HAVE AN 8'-0" WHIP, **INSTALLER TO SPECIFY IF SPECIFIC LENGTH IS REQUIRED**
- MOUNTING HARDWARE THRU BOLTS
- WALL TYPE BRICK VENEER OVER PLYWOOD
- WEEP HOLES
- OPAQUE BLACK VINYL BORDER ON FACE 1.5" THICK
- PAW PRINT INSIDE "O" TO BE PRINTED VINYL TO MATCH PMS 7496 GREEN

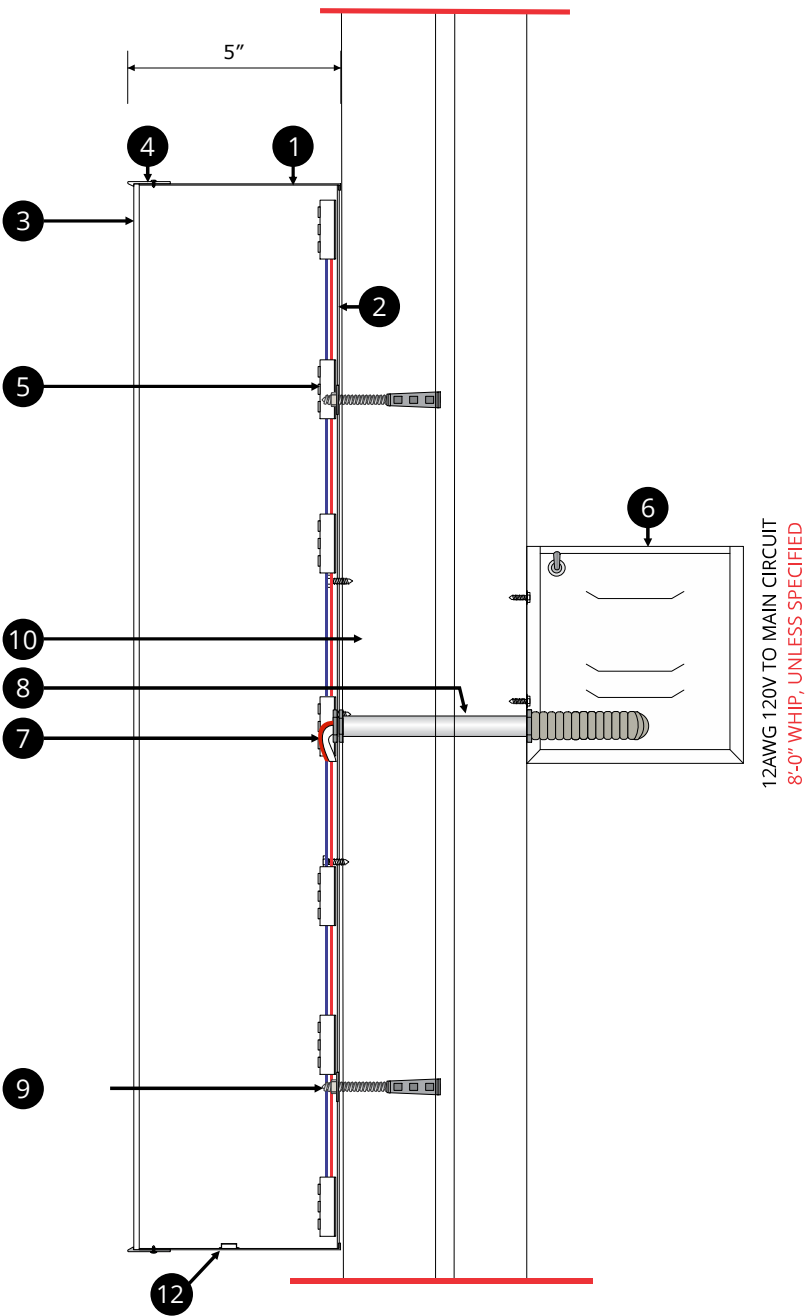

SIGN SECTION DETAIL

SCALE: NTS

INSTALLATION NOTES 1: USE NON-CORROSIVE HARDWARE
AND SEAL ALL EXTERIOR FACADE PENETRATIONS WATERTIGHT.

INSTALLATION NOTES 2: ONE DEDICATED (1) 120VAC CIRCUIT BY OTHERS REQUIRED WITHIN 5' OF CENTER OF SIGN.
THIS SIGN IS INTENDED TO BE INSTALLED IN ACCORDANCE WITH THE REQUIREMENTS OF ARTICLE 600 OF THE
NATIONAL ELECTRICAL CODE AND/OR OTHER APPLICABLE CODES. THIS INCLUDES PROPER GROUNDING AND BONDING.

INSTALLATION NOTES 3: GC TO PROVIDE ADEQUATE WOOD
OR METAL BLOCKING IN CORRELATION W/ FACADE FRAMING
AS REQUIRED.

PetPeople

940 NORTHWEST PRYOR ROAD, UNIT J
LEE'S SUMMIT, MO 64081

DRAWING NO.
E041389

SIGN #
1.0

DATE OF
LAST CHANGE:
12/03/21

REVISION NO.
-

APPROVALS

THIS DRAWING SUPERCEDES ALL OTHER DOCUMENTS PROVIDED CONCERNING THE FABRICATION
AND INSTALLATION OF THIS DESIGN. A SIGNATURE ANYWHERE ON THE DRAWING WILL BE TAKEN AS
APPROVAL OF THE DESIGN AND SPECIFICATIONS AS NOTED.

CLIENT APPROVED SIGNATURE: _____ DATE: _____

DESIGN DOCUMENTATION: THIS DESIGN IS THE PROPERTY OF ADVANCE SIGN GROUP, NEITHER THE
DRAWINGS NOR THE DESIGN MAY BE USED OR DISTRIBUTED WITHOUT APPROVAL OF ADVANCE SIGN
GROUP.

CONSULTANT:
ANDY WASSERSTROM

PROJECT MANAGER:
JOSH L.


DESIGNER:
JB

FILE LOC:
S:\CURRENT PROJECTS\PET PEOPLE
LEE'S SUMMIT, MO E041389
111 Production Files\E041389

ASG
ADVANCE SIGN GROUP

800.861.8006
ADVANCESIGNGROUP.COM

UL US

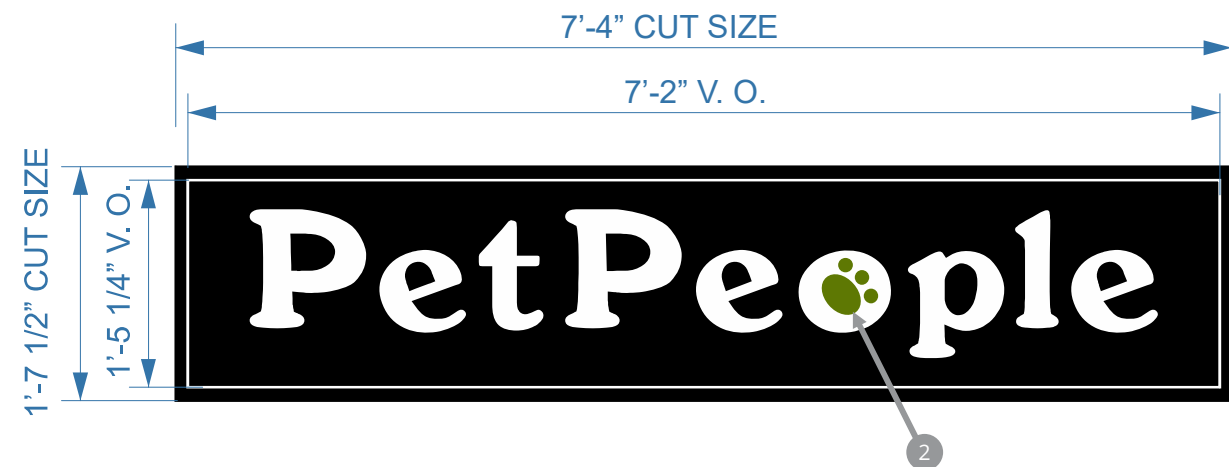

TENANT PANELS W/VINYL
(2) TWO REQUIRED

SCALE: 3/8" = 1'-0"
3.79 SQUARE FEET

SIGN DETAILS

- 3/16" WHITE POLYCARB W/ FIRST SURFACE VINYL
- OPAQUE BLACK VINYL REVERSE WEEDED. PAW PRINT INSIDE "O" TO BE PRINTED VINYL TO MATCH PMS 7496 GREEN



PROPOSED

SCALE: NTS

PetPeople
940 NORTHWEST PRYOR ROAD, UNIT J
LEE'S SUMMIT, MO 64081

DRAWING NO.
E041389
SIGN #
2.0

DATE OF
LAST CHANGE:
12/03/21
REVISION NO.
-

APPROVALS

THIS DRAWING SUPERCEDES ALL OTHER DOCUMENTS PROVIDED CONCERNING THE FABRICATION AND INSTALLATION OF THIS DESIGN. A SIGNATURE ANYWHERE ON THE DRAWING WILL BE TAKEN AS APPROVAL OF THE DESIGN AND SPECIFICATIONS AS NOTED.

CLIENT APPROVED SIGNATURE:

DATE:

DESIGN DOCUMENTATION: THIS DESIGN IS THE PROPERTY OF ADVANCE SIGN GROUP, NEITHER THE DRAWINGS NOR THE DESIGN MAY BE USED OR DISTRIBUTED WITHOUT APPROVAL OF ADVANCE SIGN GROUP.

CONSULTANT:
ANDY WASSERSTROM
PROJECT MANAGER:
JOSH L.
DESIGNER:
JB

FILE LOC:
S:\CURRENT PROJECTS\PET PEOPLE
LEE'S SUMMIT, MO E041389
11 Production Files\E041389

ASG
ADVANCE SIGN GROUP

800.861.8006
ADVANCESIGNGROUP.COM

UL US