


Field Verify Before Manufacturing
 Scale: 3/32"=1'
 Building Square Footage: 2,530.+
 Sign Square Footage: 108.8

South Elevation

INTERNALLY ILLUMINATED CHANNEL LETTERS

White acrylic faces with Printed Perforated Subaru Blue vinyl overlays applied.
 Aluminum sign construction.
 Trim cap and returns: White.

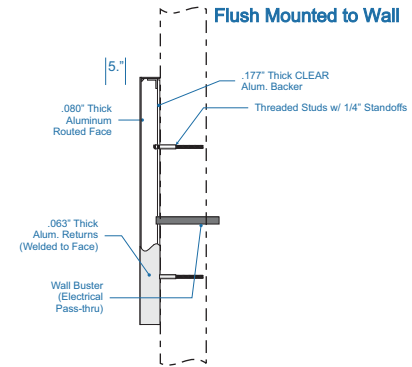


Drawing Prepared by:



Location: Automotive Sales & Detail Center
 2100 NE Independence
 Lee's Summit, MO 64064
Project #: _____
Loc # _____
Filename: Subaru_Sign Pkg_04

Drawing Prepared for:

Rev #	Req #	Date	Req by	Drawn by	Revision Description	Drawings are the exclusive property of Midwest Sign Company
Original		11/10/21	RJ	RH		
Rev 02		11/15/21	RJ	RH	Moved sign to the right	
Rev 03		11/23/21	RJ	RH	Added raceways	
Rev 04		1/4/22	RJ	RH	Changed vinyl color to Subaru Blue	
					Removed raceways	
						Approved By: _____
						Date: _____

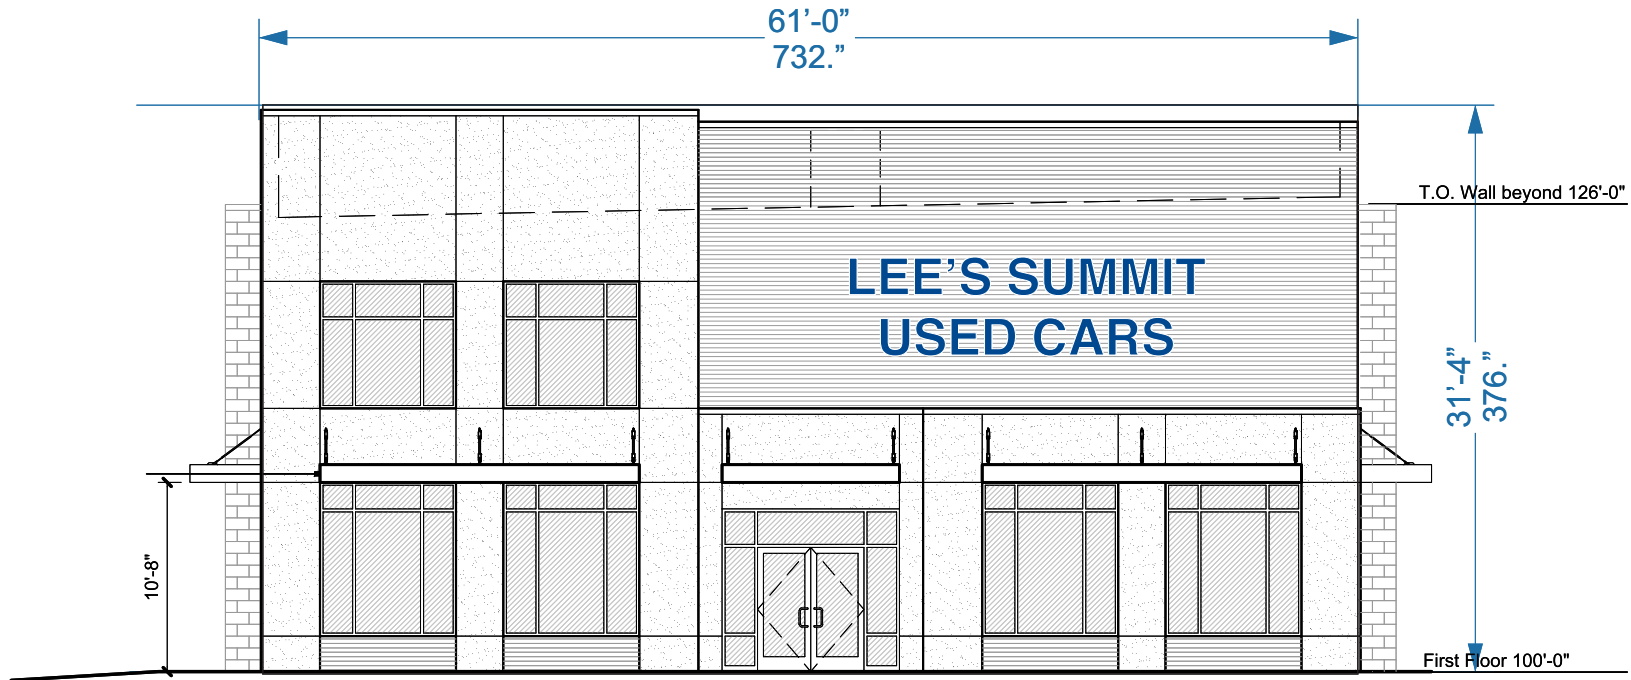


Field Verify Before Manufacturing
 Scale: 3/32"=1'
 Building Square Footage: 1,911.3
 Sign Square Footage: 108.8

East Elevation

INTERNALLY ILLUMINATED CHANNEL LETTERS

White acrylic faces with Printed Perforated Subaru Blue vinyl overlays applied.
 Aluminum sign construction.
 Trim cap and returns: White.

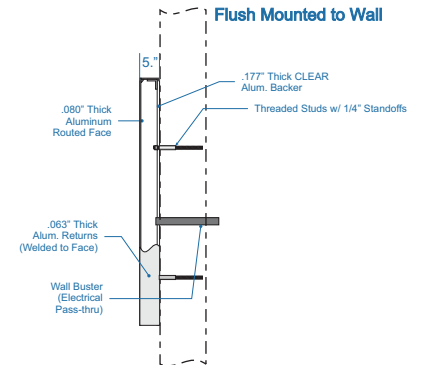


Drawing Prepared by:



Location: Automotive Sales & Detail Center
 2100 NE Independence
 Lee's Summit, MO 64064
Project #: _____
Loc #: _____
Filename: Subaru_Sign Pkg_04

Drawing Prepared for:

Rev #:	Req #:	Date	Req by:	Drawn by:	Revision Description:	Drawings are the exclusive property of Midwest Sign Company
Original		11/10/21	RJ	RH		
Rev 02		11/15/21	RJ	RH	Moved sign to the right	
Rev 03		11/23/21	RJ	RH	Added raceways	
Rev 04		1/4/22	RJ	RH	Changed vinyl color to Subaru Blue	Approved By: _____
					Removed raceways	Date: _____

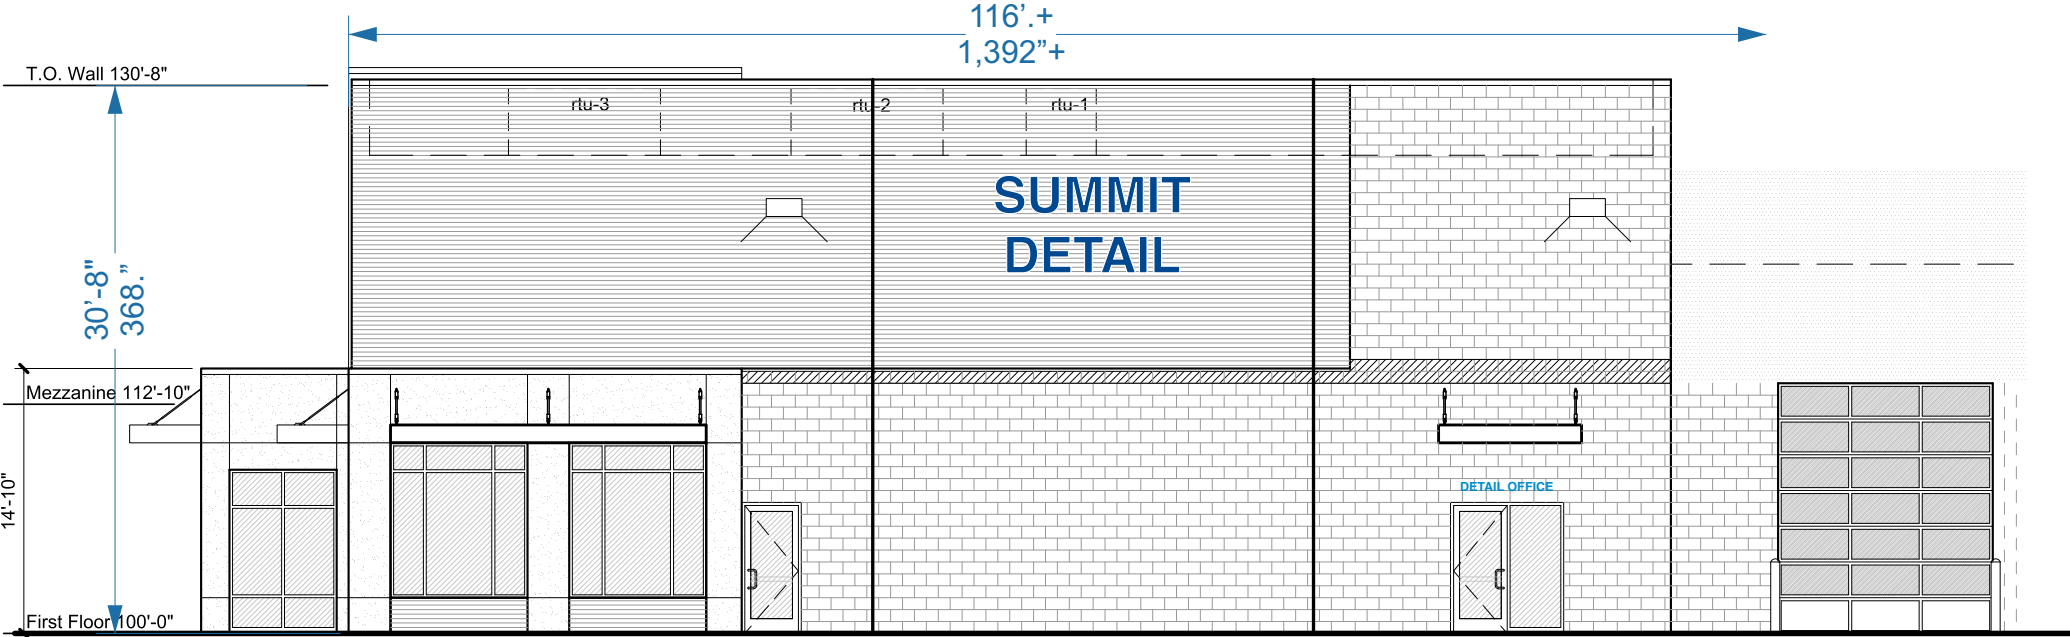

Field Verify Before Manufacturing
 Scale: 3/32"=1'
 Building Square Footage: 3557.+
 Total Sign Square Footage: 62.2


North Elevation

INTERNALLY ILLUMINATED CHANNEL LETTERS/ MOLDED LETTERS

White acrylic faces with Printed Perforated Subaru Blue vinyl overlays applied.
 Aluminum sign construction.
 Trim cap and returns: White.
 Letters mounted to Raceway.
 Raceway painted to match building: TBD



6 Inch molded plex letters, flush mounted to wall.
 Painted to match Subaru Blue. ■

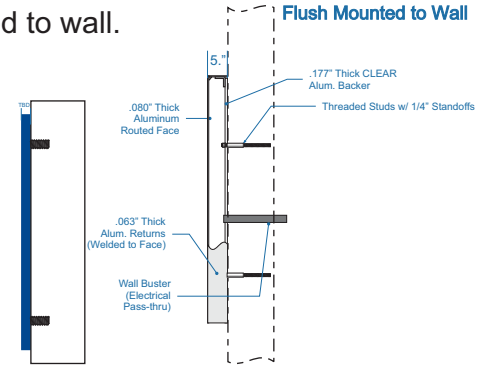

Drawing Prepared by:




Location: Automotive Sales & Detail Center
 2100 NE Independence
 Lee's Summit, MO 64064
Filename: Subaru_Sign Pkg_04

Project #: _____
Loc # _____

Drawing Prepared for:

Rev #:	Req #:	Date	Req by:	Drawn by:	Revision Description:	Drawings are the exclusive property of Midwest Sign Company
Original		11/10/21	RJ	RH		
Rev 01		11/11/21	RJ	RH	Moved sign to the right	
Rev 02		11/15/21	RJ	RH	Added raceways	
Rev 03		11/23/21	RJ	RH	Changed vinyl color to Subaru Blue	Approved By: _____
Rev 04		1/4/22	RJ	RH	Removed raceways	Date: _____

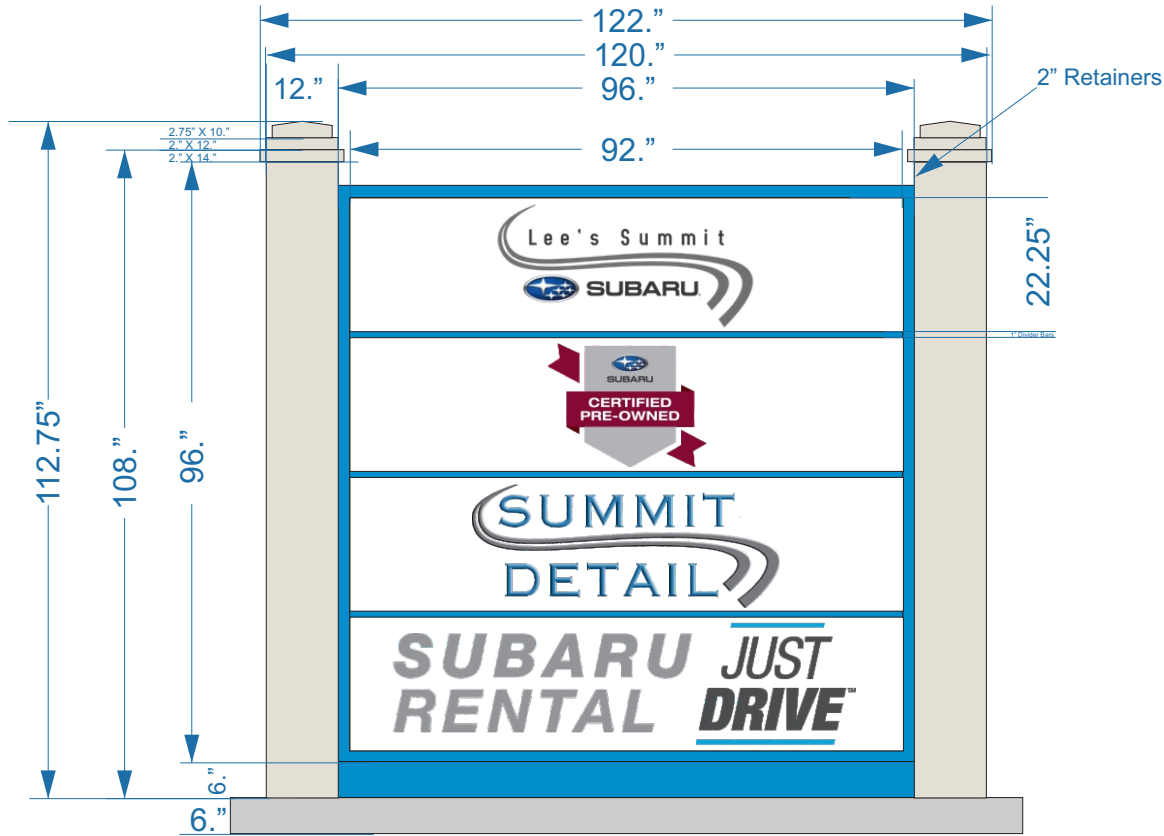

NEW, D/F, INTERNALLY ILLUMINATED MONUMENT

New, internally illuminated, D/F monument sign. Aluminum sign construction. White acrylic face with 1" divider bars. Vector art to be provided by customer before fabrication.

Paint Colors:
 PMS 7461C ■
 PMS 7506C ■

Sign Square Footage: 95.5

Vinyl Colors:

- Black ■
- Shadow Grey ■
- Burgundy ■
- Lt. Blue ■
- European Blue ■

Drawing Prepared by:



Location: Automotive Sales & Detail Center
 2100 NE Independence
 Lee's Summit, MO 64064
Filename: Subaru_Monument_01

Project #: _____
Loc # _____

Drawing Prepared for:

Rev #:	Req #:	Date	Req by:	Drawn by:	Revision Description:	Drawings are the exclusive property of Midwest Sign Company
Original		11/11/21	RJ	RH		
	Rev 01	1/4/21	RJ	RH	Reduced size of sign to meet code	
						Approved By: _____ Date: _____

