



OVERALL SITE PLAN
1"=40'-0"

FIRE SPRINKLER ROOM LOCATION
 TYPE A UNIT LOCATION

REVISIONS

DATE
08/10/2018
JOB NO.
614618
DRAWN BY:
NSPJ
SHEET NO.

CONSTRUCTION SET


A0.03

A NEW RESIDENCE/MULTI-FAMILY PROJECT FOR:

SUMMIT SQUARE II

LEE'S SUMMIT, MISSOURI

DRAWING RELEASE LOG
● 08.10.2018 - PERMIT SET
● 09.28.2018 - CONSTRUCTION SET

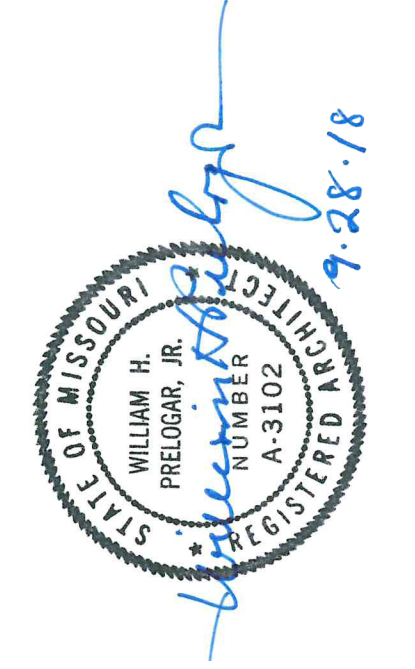

ARCHITECTS^{PA}
3515 W. 75TH ST., SUITE 201
PRAIRIE VILLAGE, KS 66208

ARCHITECTURE
LANDSCAPE
ARCHITECTURE
INTERIORS
ENERGY SERVICES
P. 913.831.1415
F. 913.831.1563
NSPJARCH.COM
© COPYRIGHT 2018