
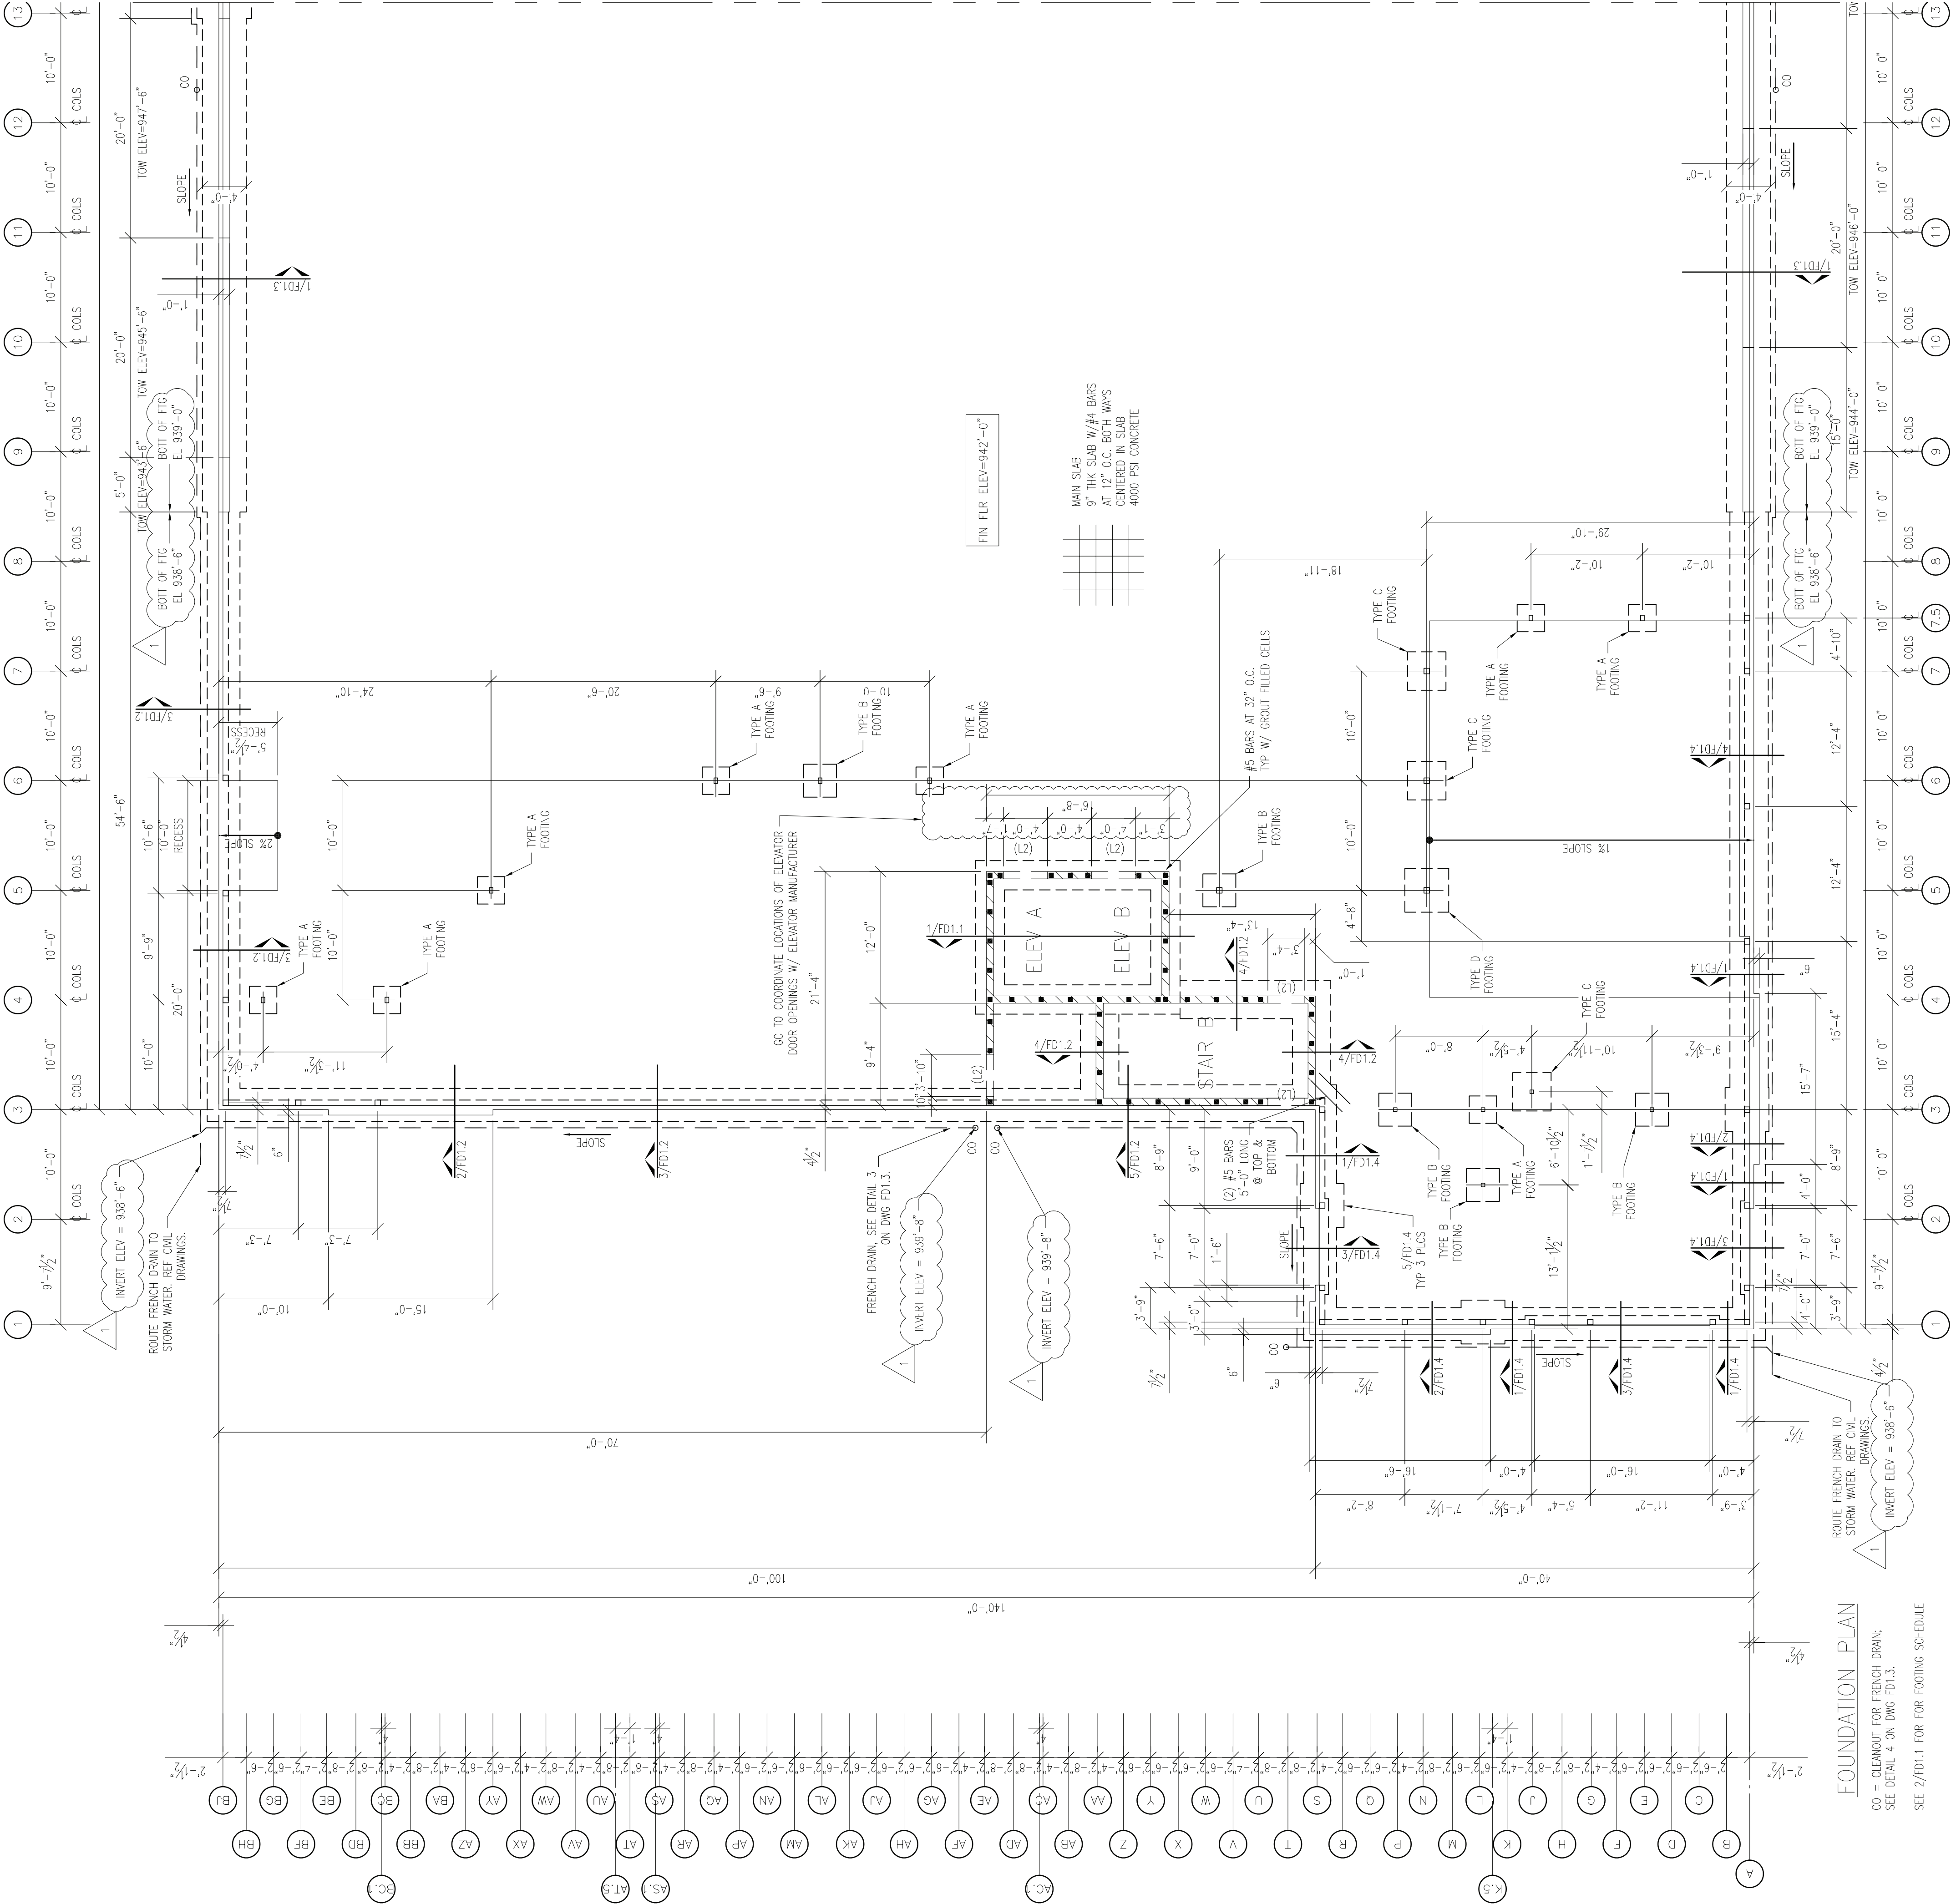


 


FOUNDATION PLAN


CO = CLEANOUT FOR FRENCH DRAIN;
SEE DETAIL 4 ON DWG FDI.3.
SEE 2/FDI.1 FOR FOOTING SCHEDULE

MATCHLINE "A" SEE SHEET F2.2

LAKEWOOD
STORAGE
NE PORT DRIVE
LEE'S SUMMIT, MISSOURI 64064

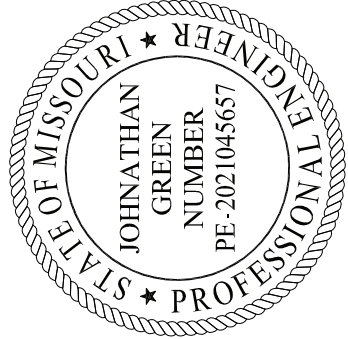

Johnathan Green
Professional Engineer
License No. PE-20176-567
State of Missouri
1000 N. 10th Street
Lee's Summit, MO 64064

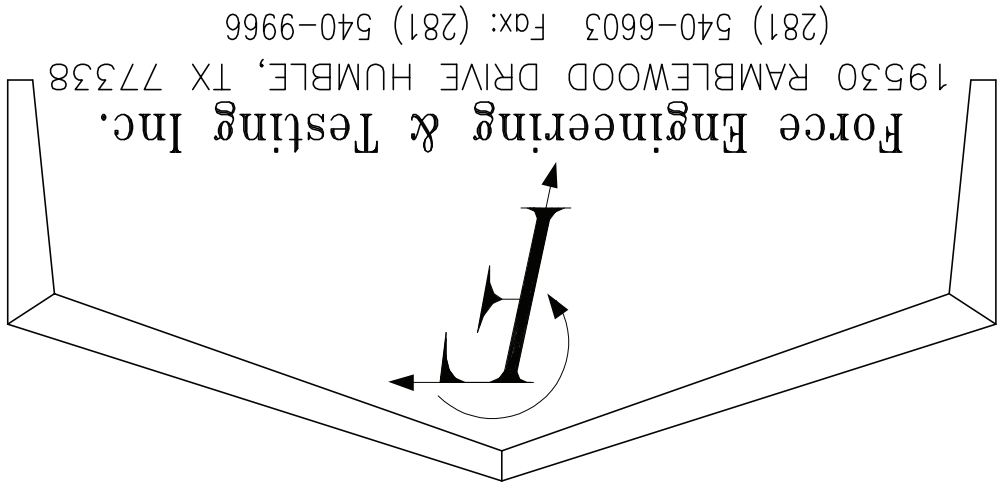

Force Engineering & Testing Inc.
19530 RAMBLEWOOD DRIVE HUMBLE, TX 77338
(281) 540-6603 Fax: (281) 540-9966

FOUNDATION
PLAN

SHEET NO.

F2.1


PROJECT NO. 2035

DATE : 12.15.2021


DRAWN :

REVISIONS:


1

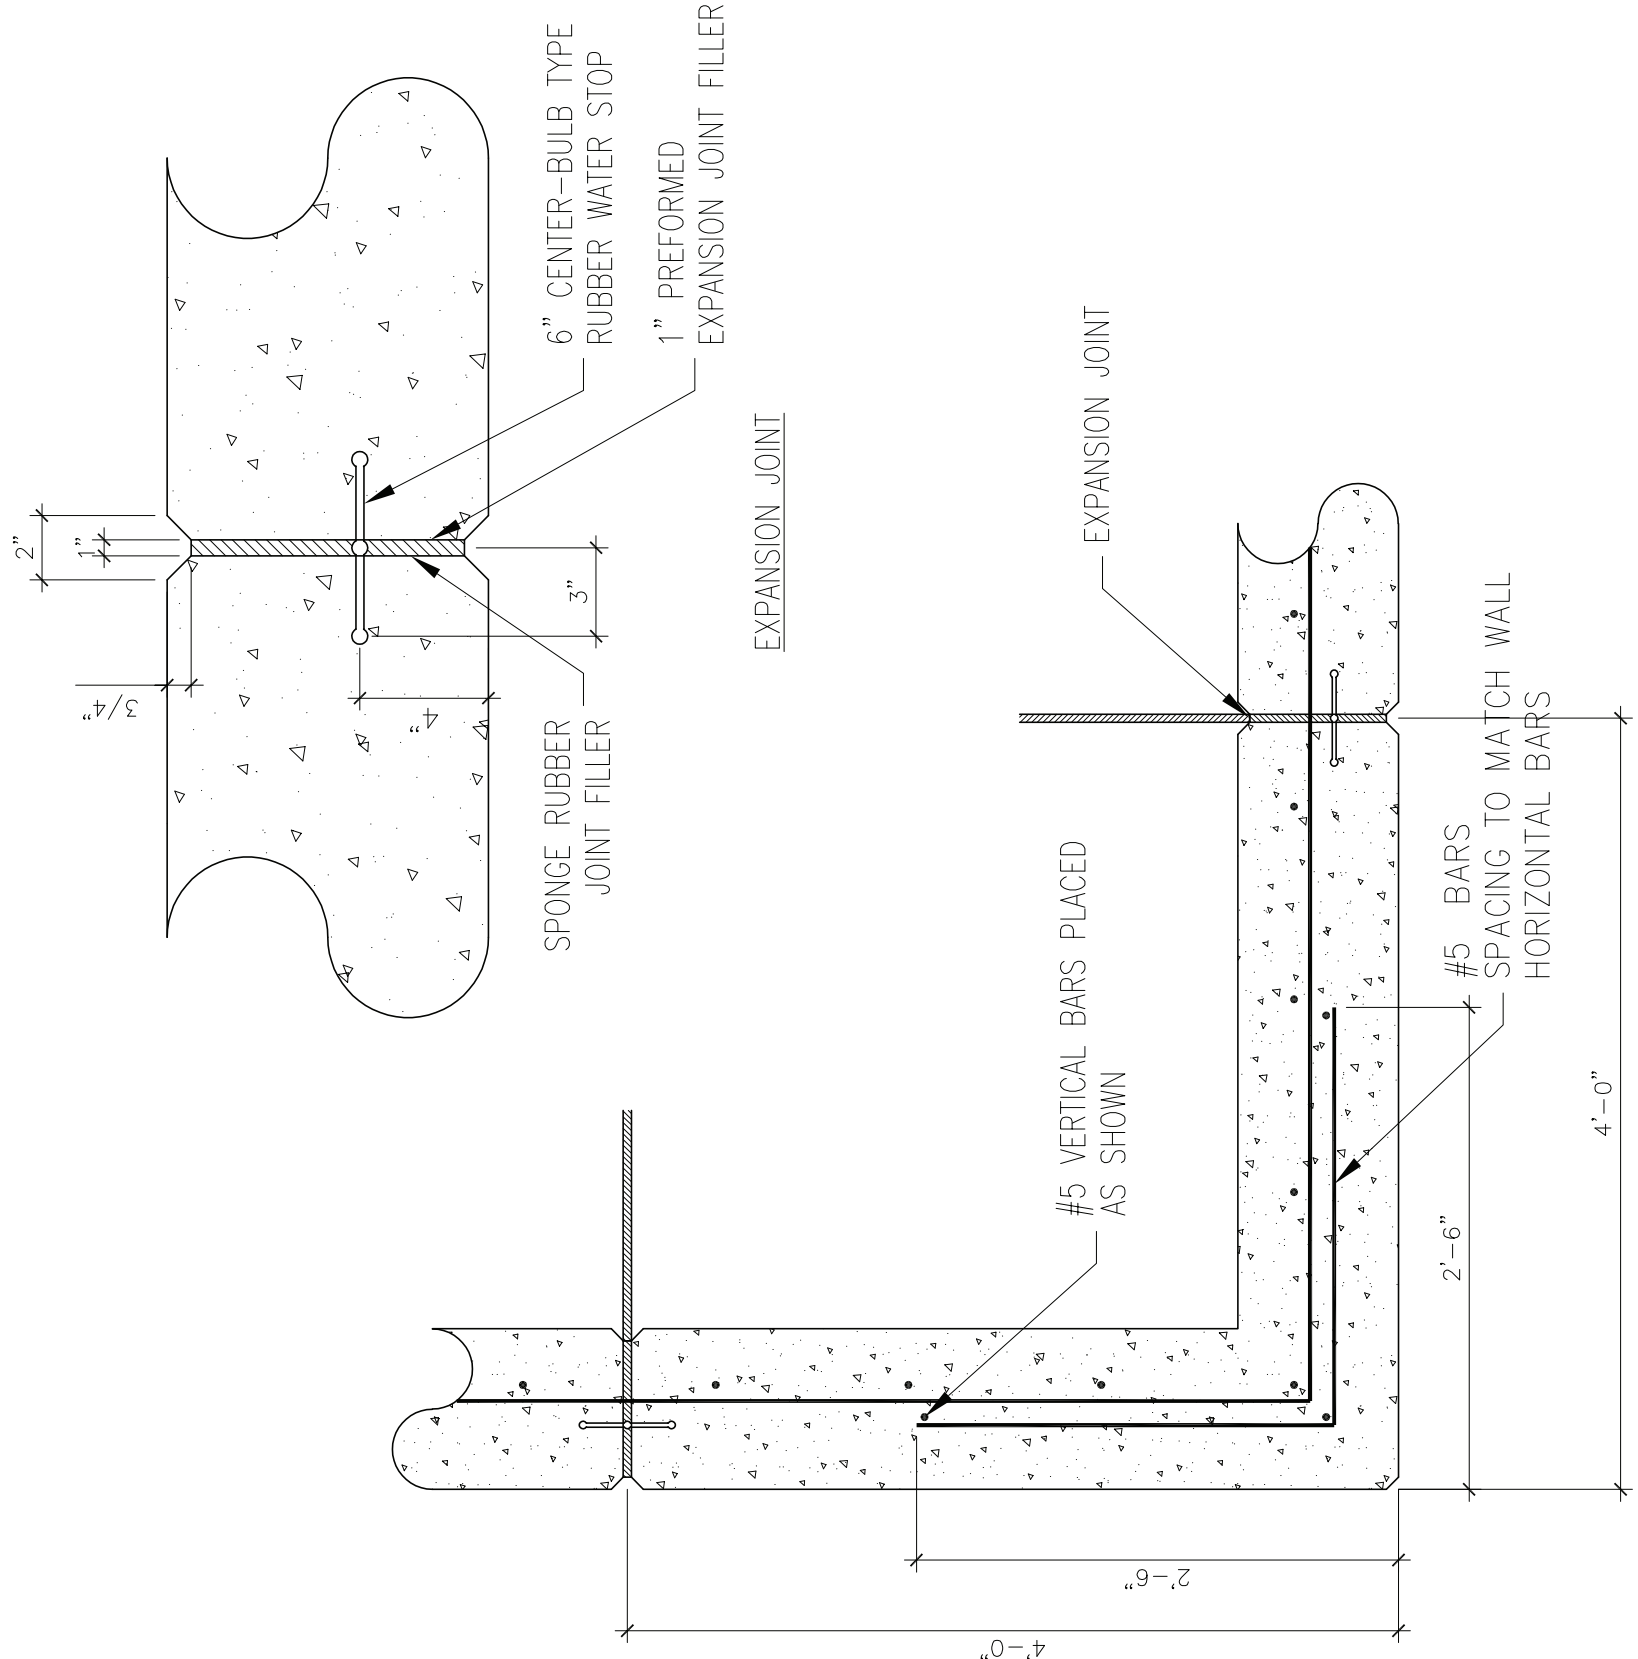


1 OUTSIDE CORNER CONCRETE WALL JOINT

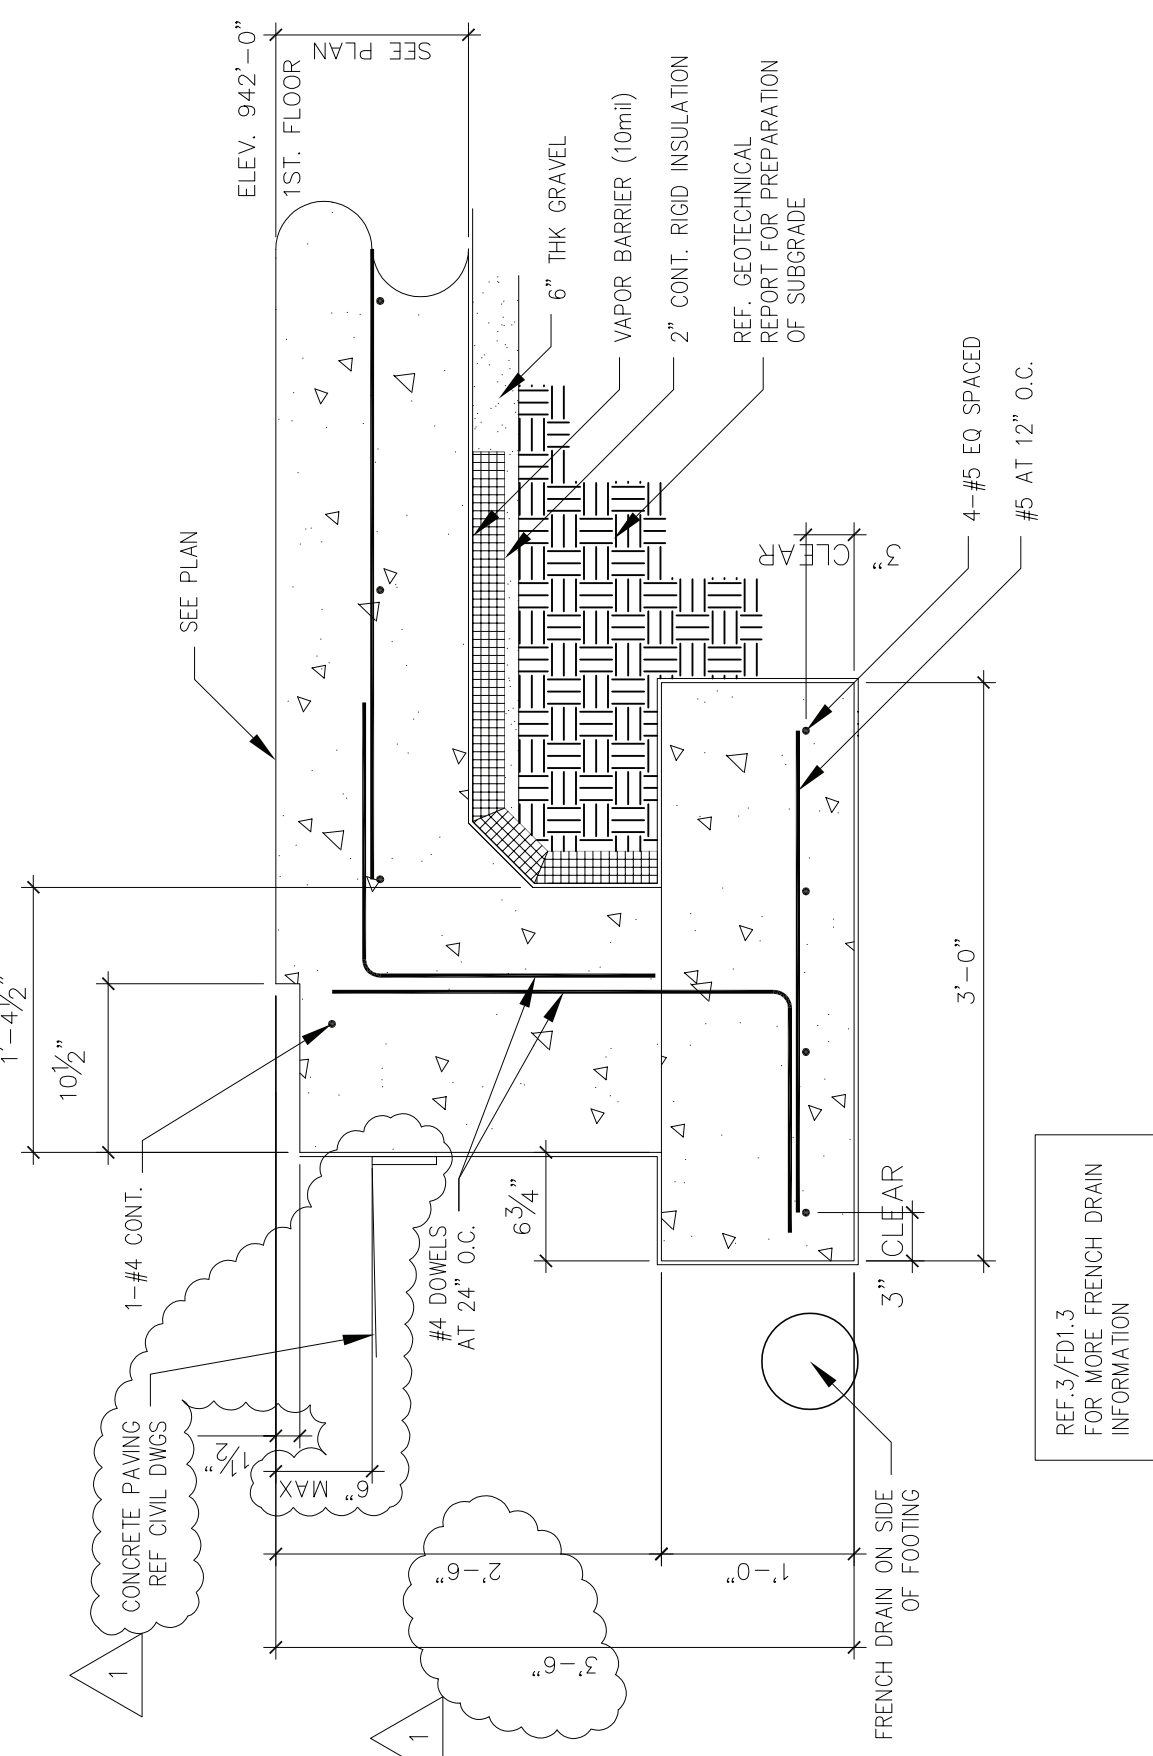


2 EXTERIOR FOOTING

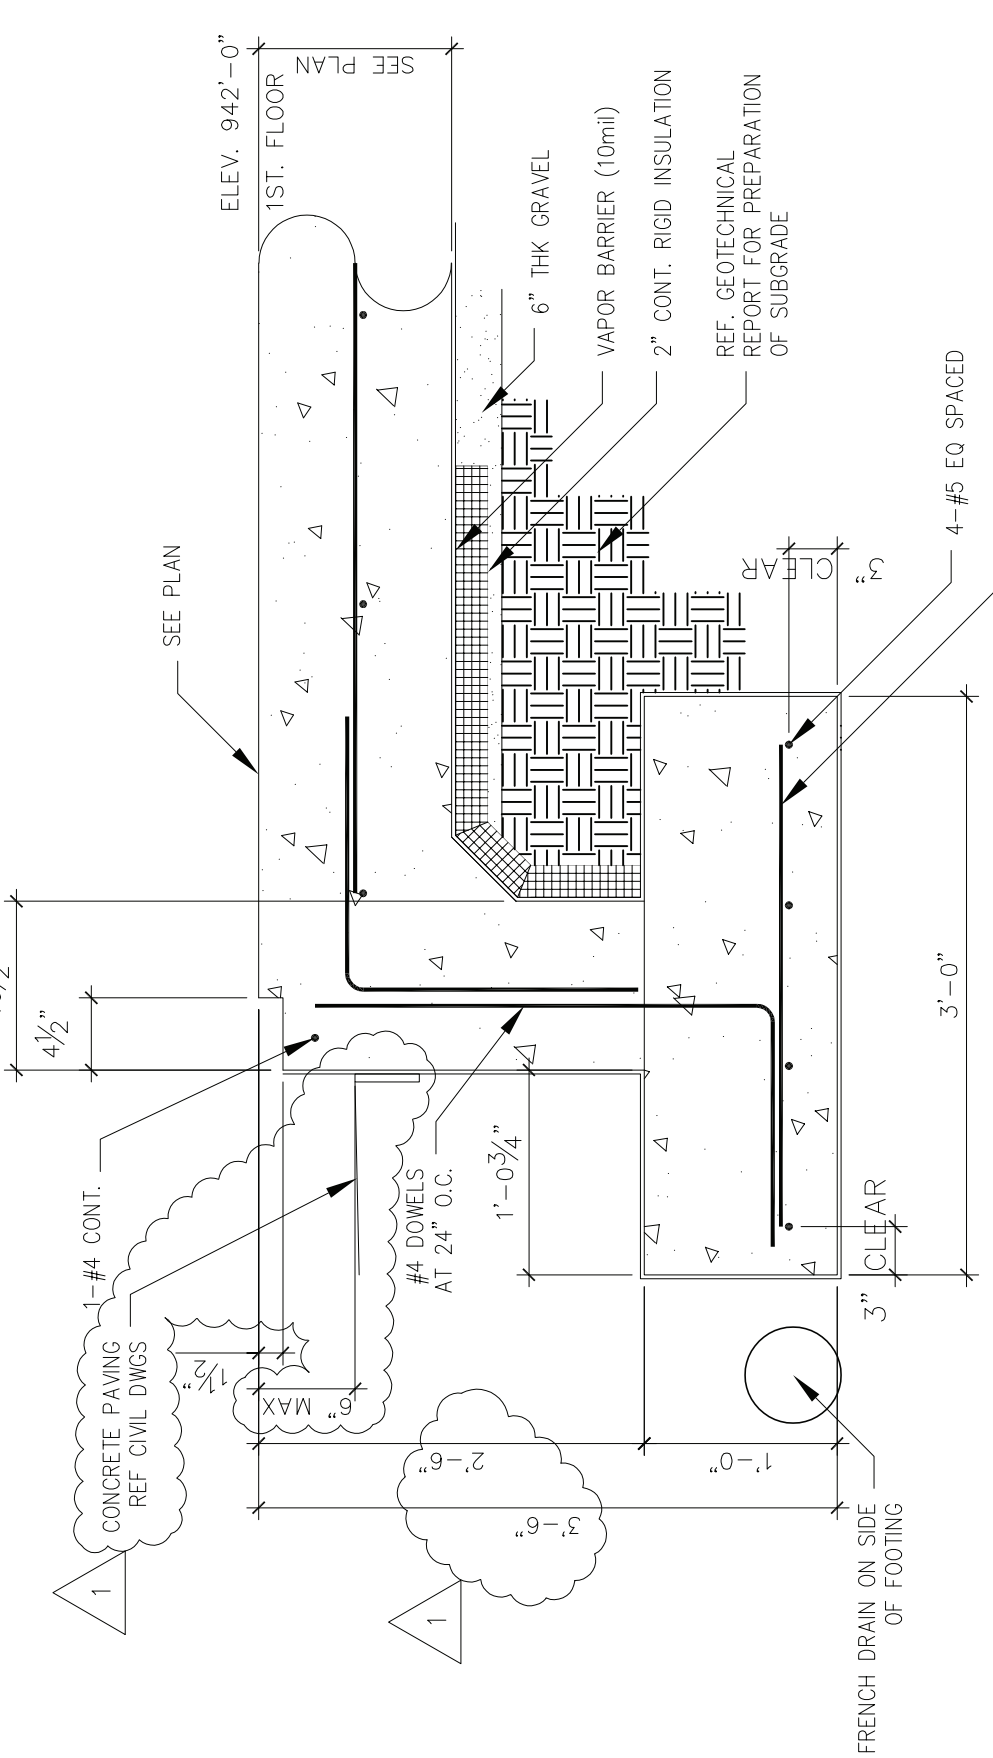


3 EXTERIOR FOOTING

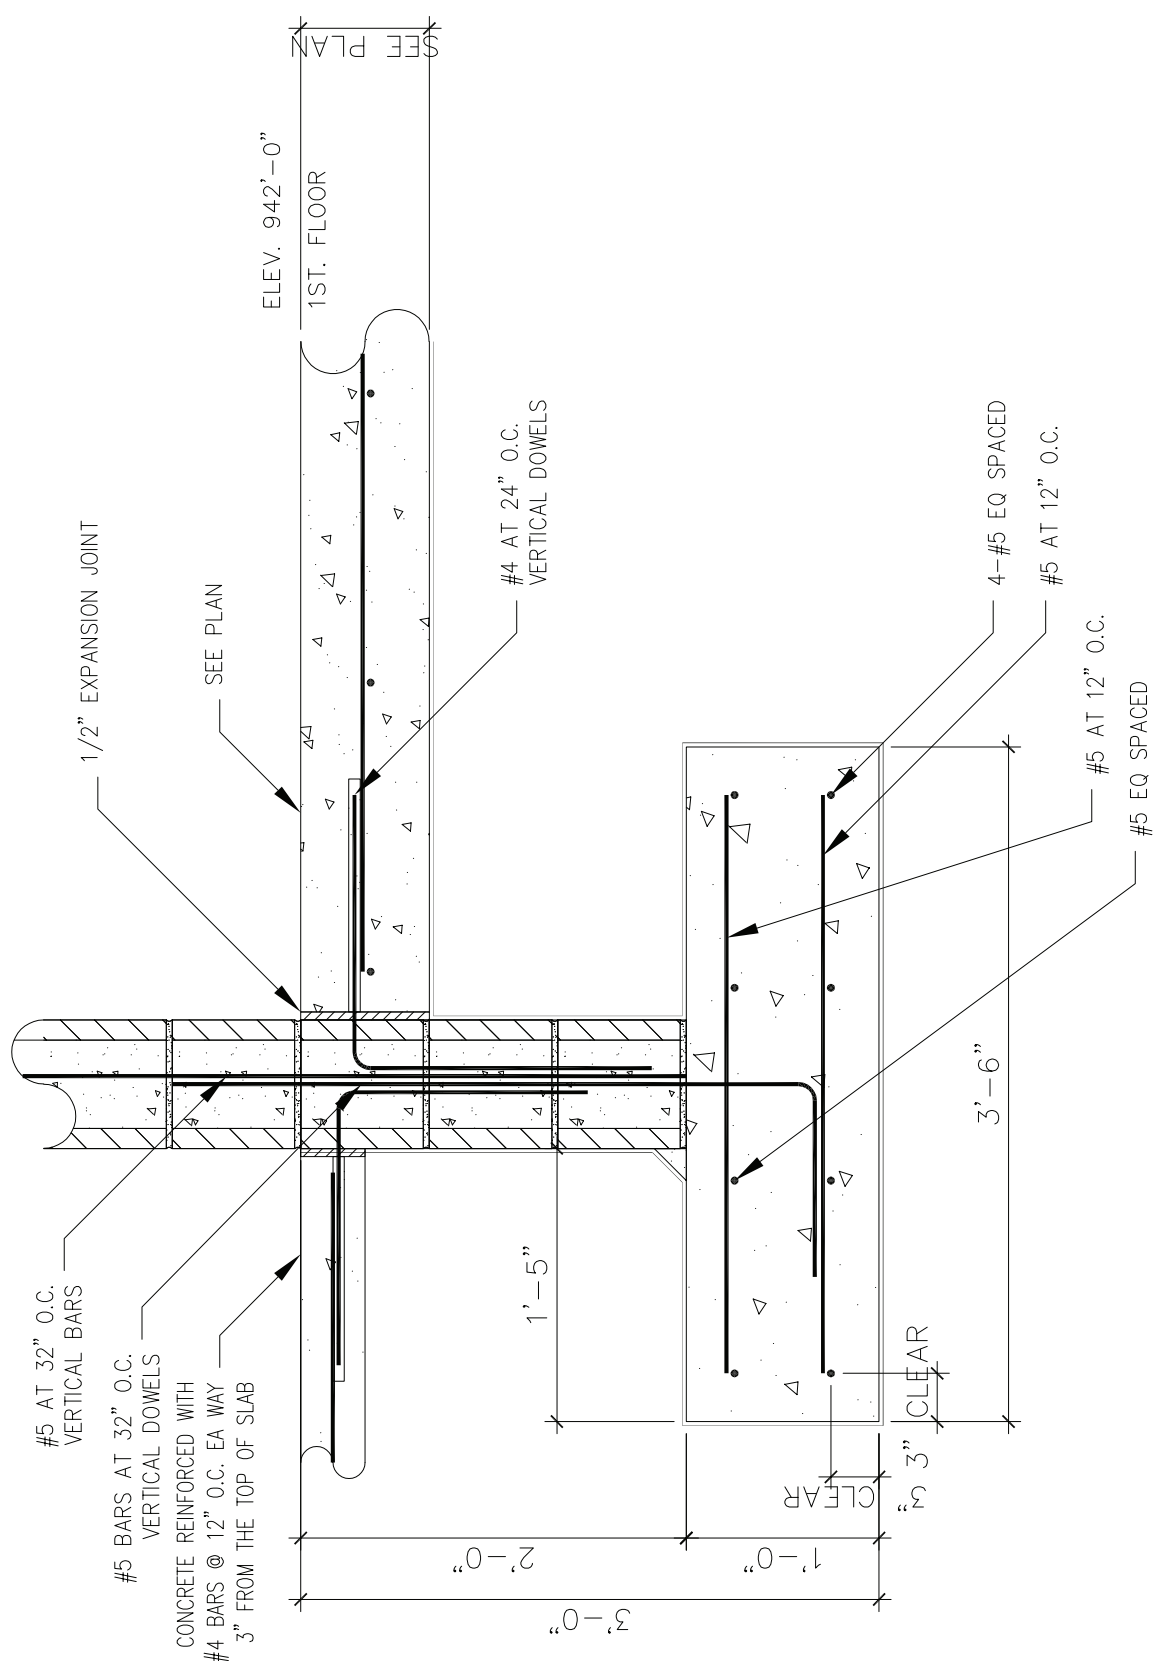


4 INTERIOR FOOTING AT STAIR CMU WALL

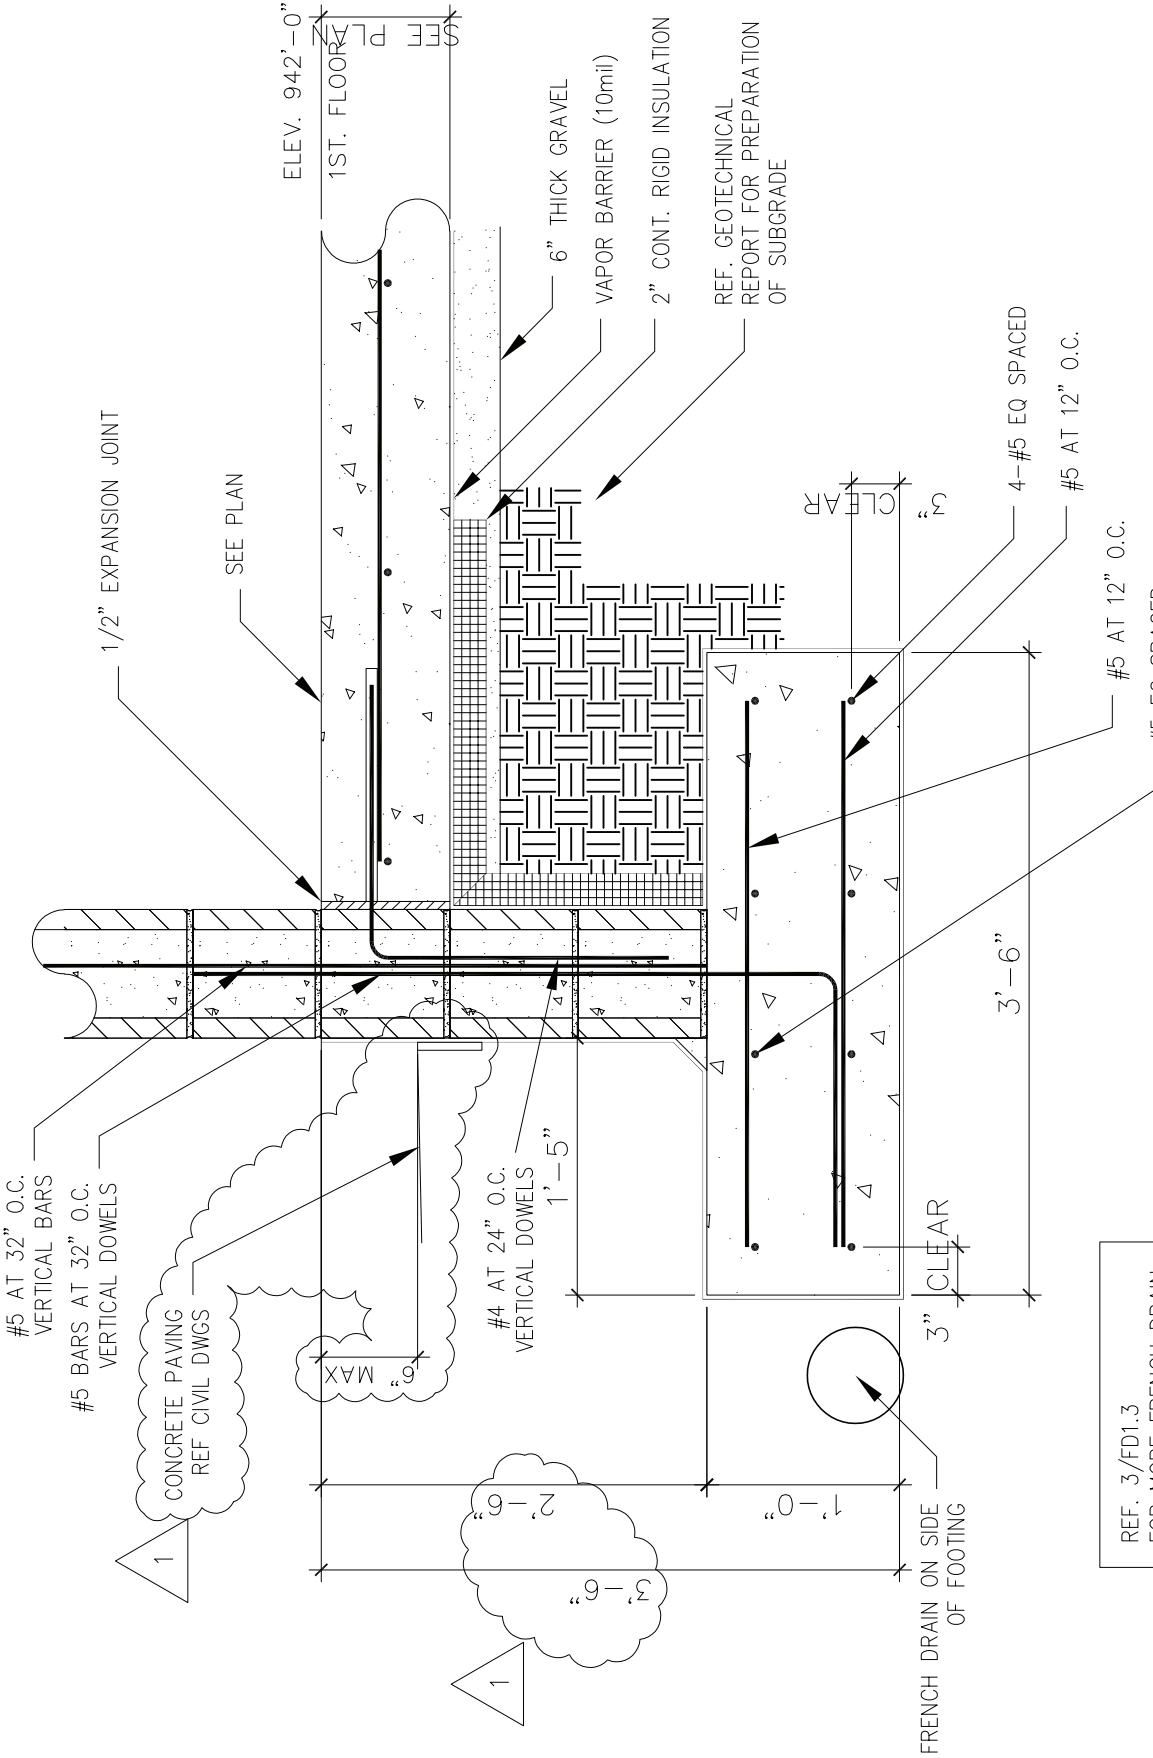

5 EXTERIOR FOOTING AT STAIR CMU WALL

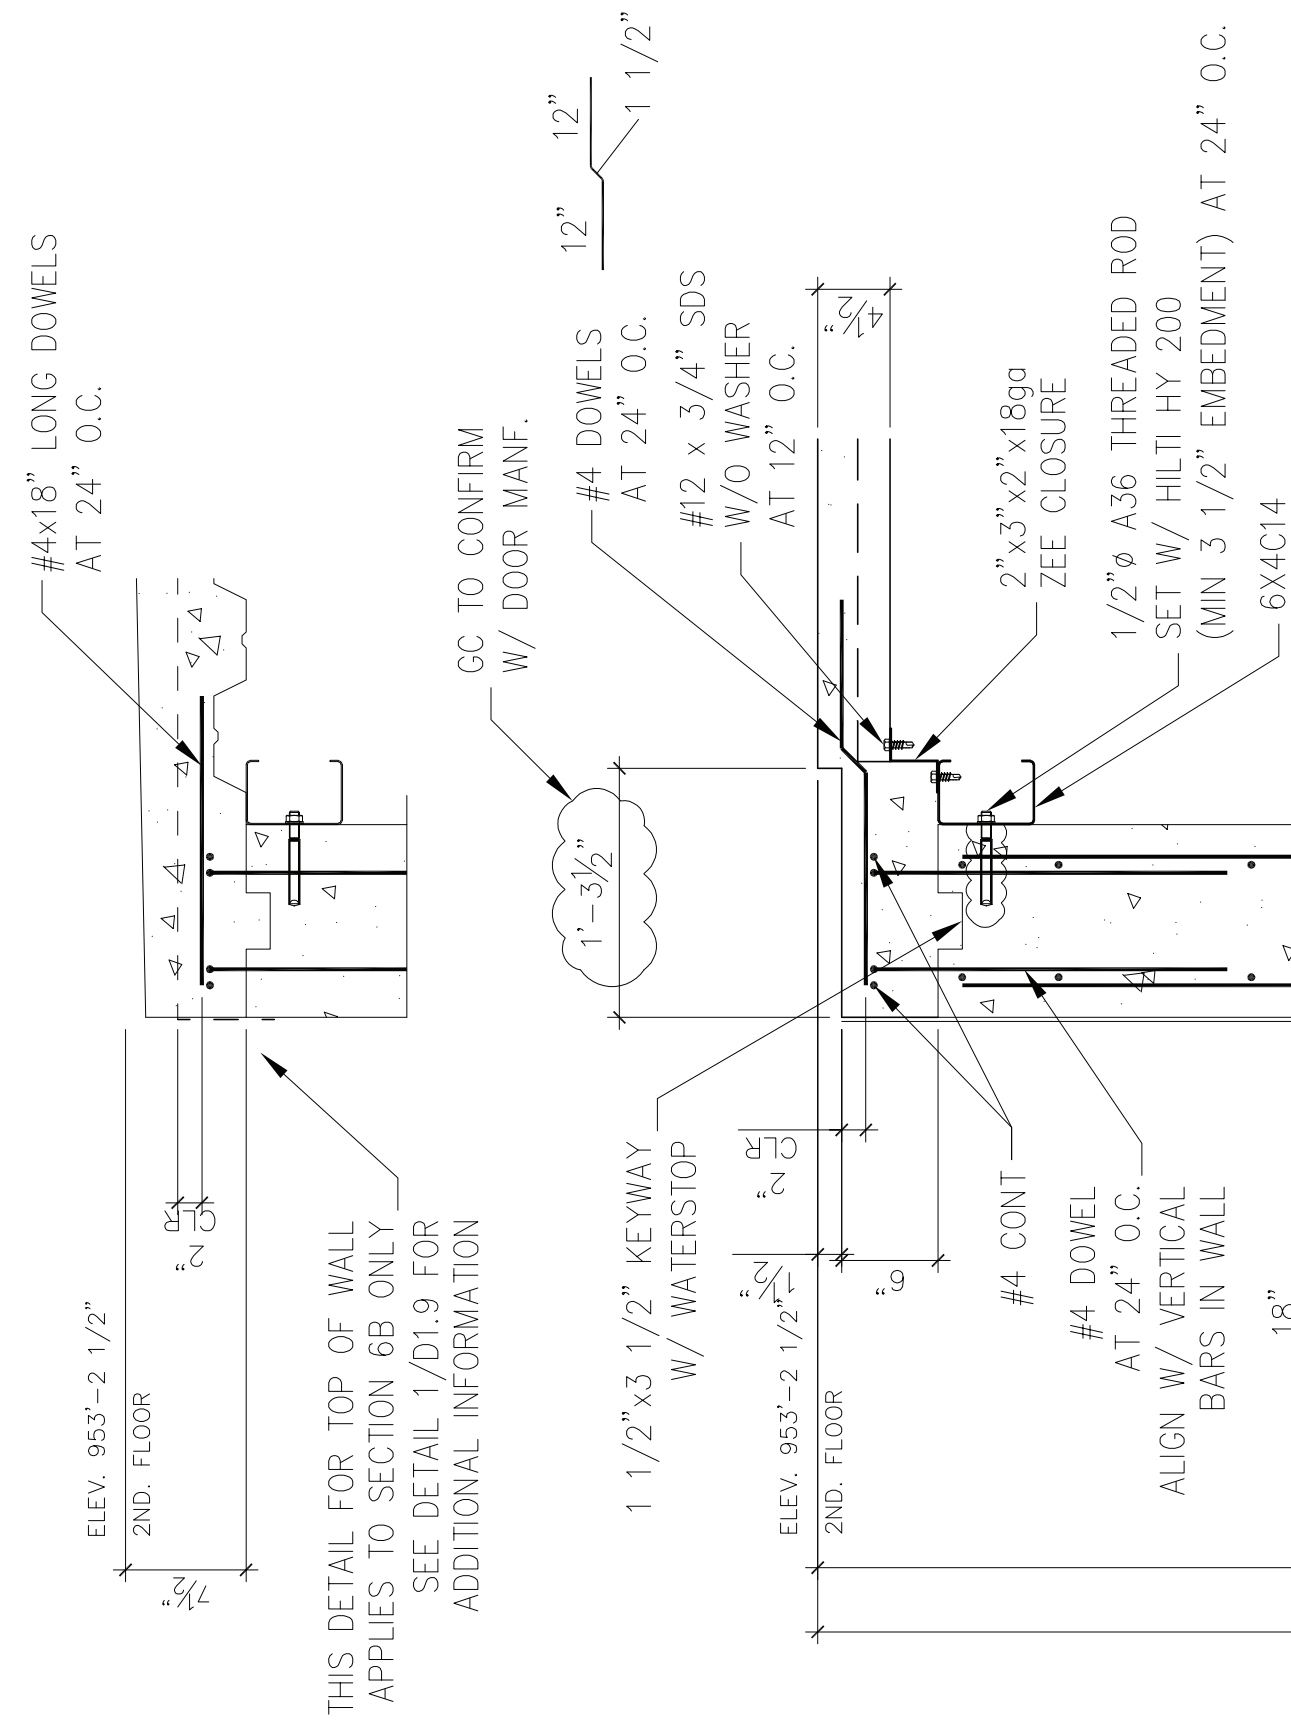


CONSTRUCTION NOTE:
THE RETAINING WALL HAS BEEN DESIGNED ASSUMING
LATERAL SUPPORT AT THE TOP OF THE WALL.
THE INTERIOR BEARING WALL FRAMES AND STEEL FLOOR DECK
THE RETAINING WALL SHALL BE TEMPORARILY SUPPORTED.

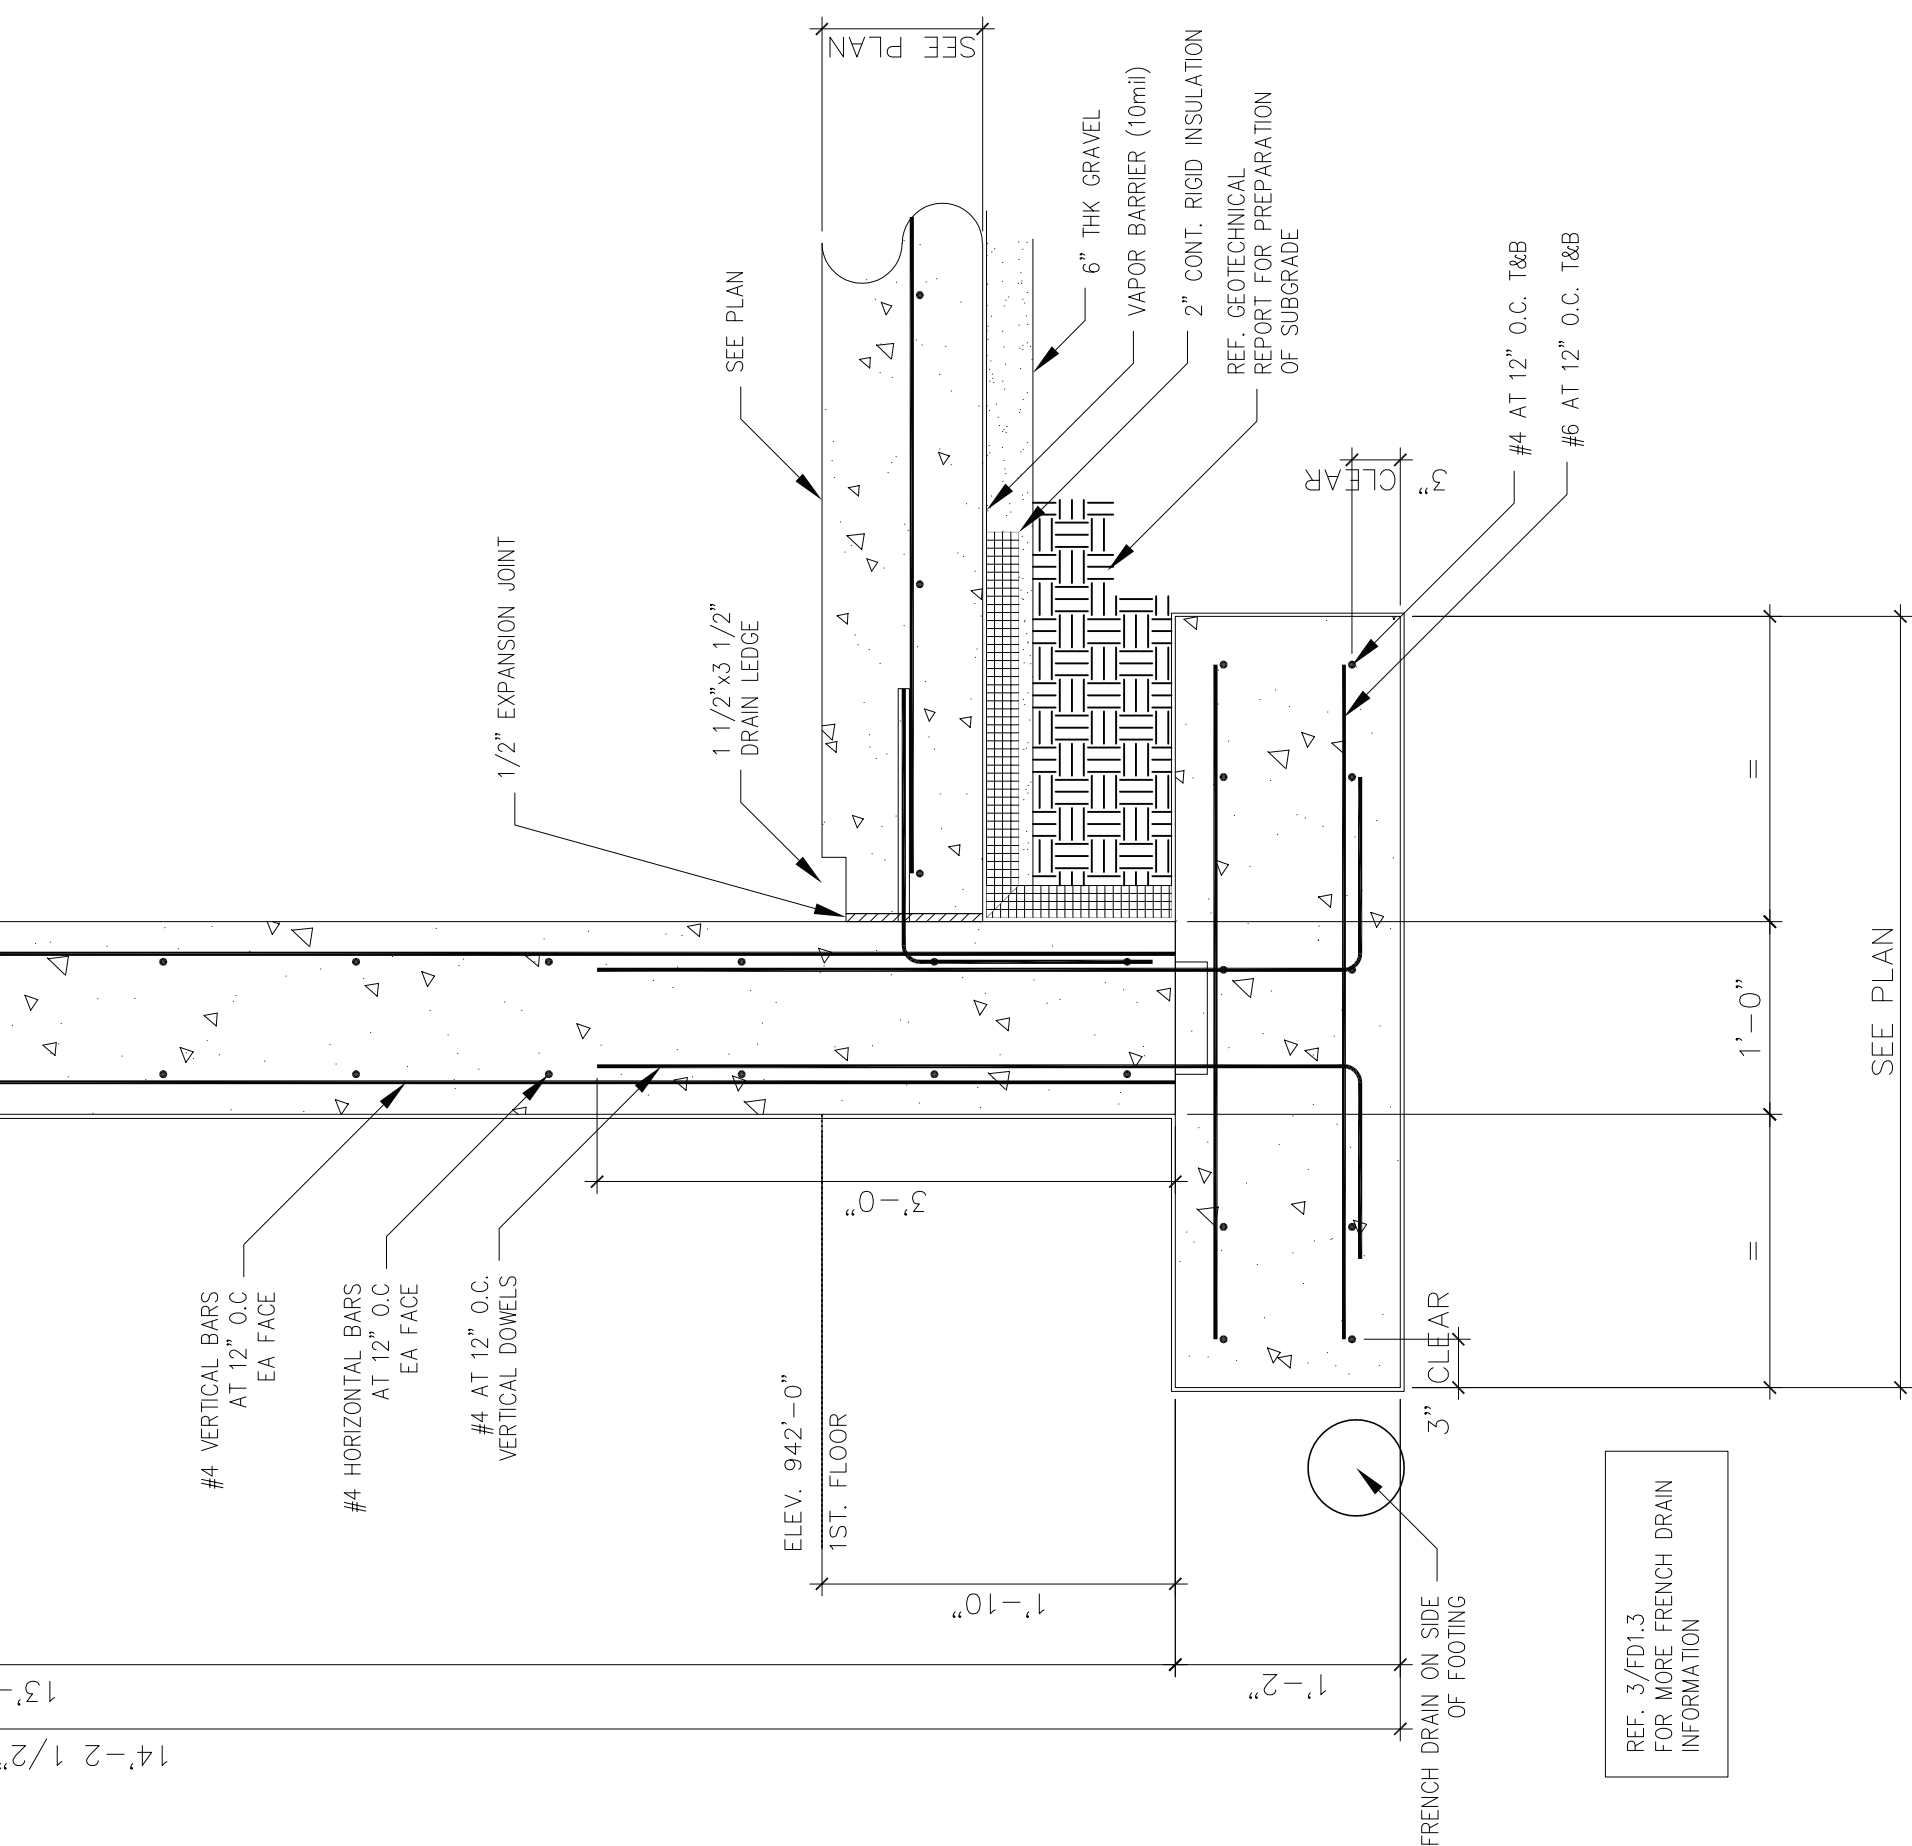


6A EXTERIOR FOOTING AT RETAINING WALL (AS SHOWN)

6B EXTERIOR FOOTING AT RETAINING WALL (AS NOTED)

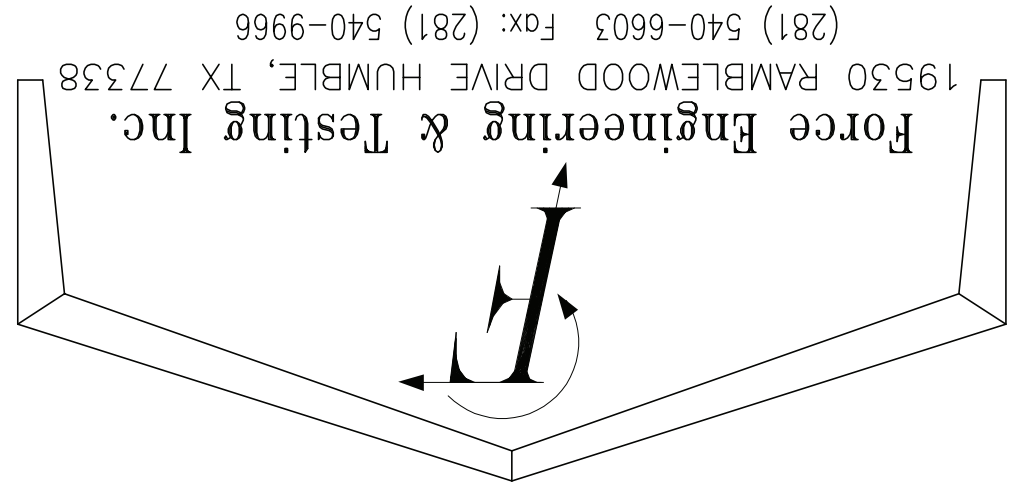

Force Engineering & Testing Inc.
19530 RAMBLEWOOD DRIVE HUMBLE, TX 77338
(281) 540-6603 Fax: (281) 540-9966

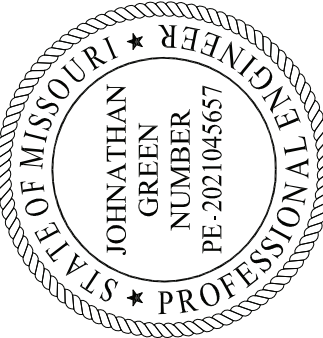

LAKewood
STORAGE
NE PORT DRIVE
LEE'S SUMMIT, MISSOURI 64064

PROJECT NO.	2035
DATE	12.15.2021
DRAWN :	
REVISIONS:	
1	

CONCRETE
DETAILS

SHEET NO.

FD1.2

