



LEE'S SUMMIT MISSOURI

SIGN PERMIT AUTHORIZATION

Comes now Summit Orchards Partners LLC, who being
(landlord or property owner)

duly sworn upon his/her oath, does state that he/she is the landlord or property owner that has
given permission to the applicant to place signage at: _____

460 NW Chipman Rd. Lee Summit, MO 64086
(location address)

Dated this January day of 25, 20 22



Signature of Landlord or Property Owner

David Dushey

Printed Name



MOD PIZZA

* Subject to proper exterior waterproofing.

**460 NW Chipman Rd.
Lee's Summit, MO 64086
11/12/2021**


[illegible]

LL Approved Date: 1/25/22

* Subject to proper
exterior water proofing

SITEMAP

	QTY.	CODE	DESCRIPTION
A	2	BC-RW-33	Mod 33" Raceway
B	1	BC-RW-30	Mod 30" Raceway

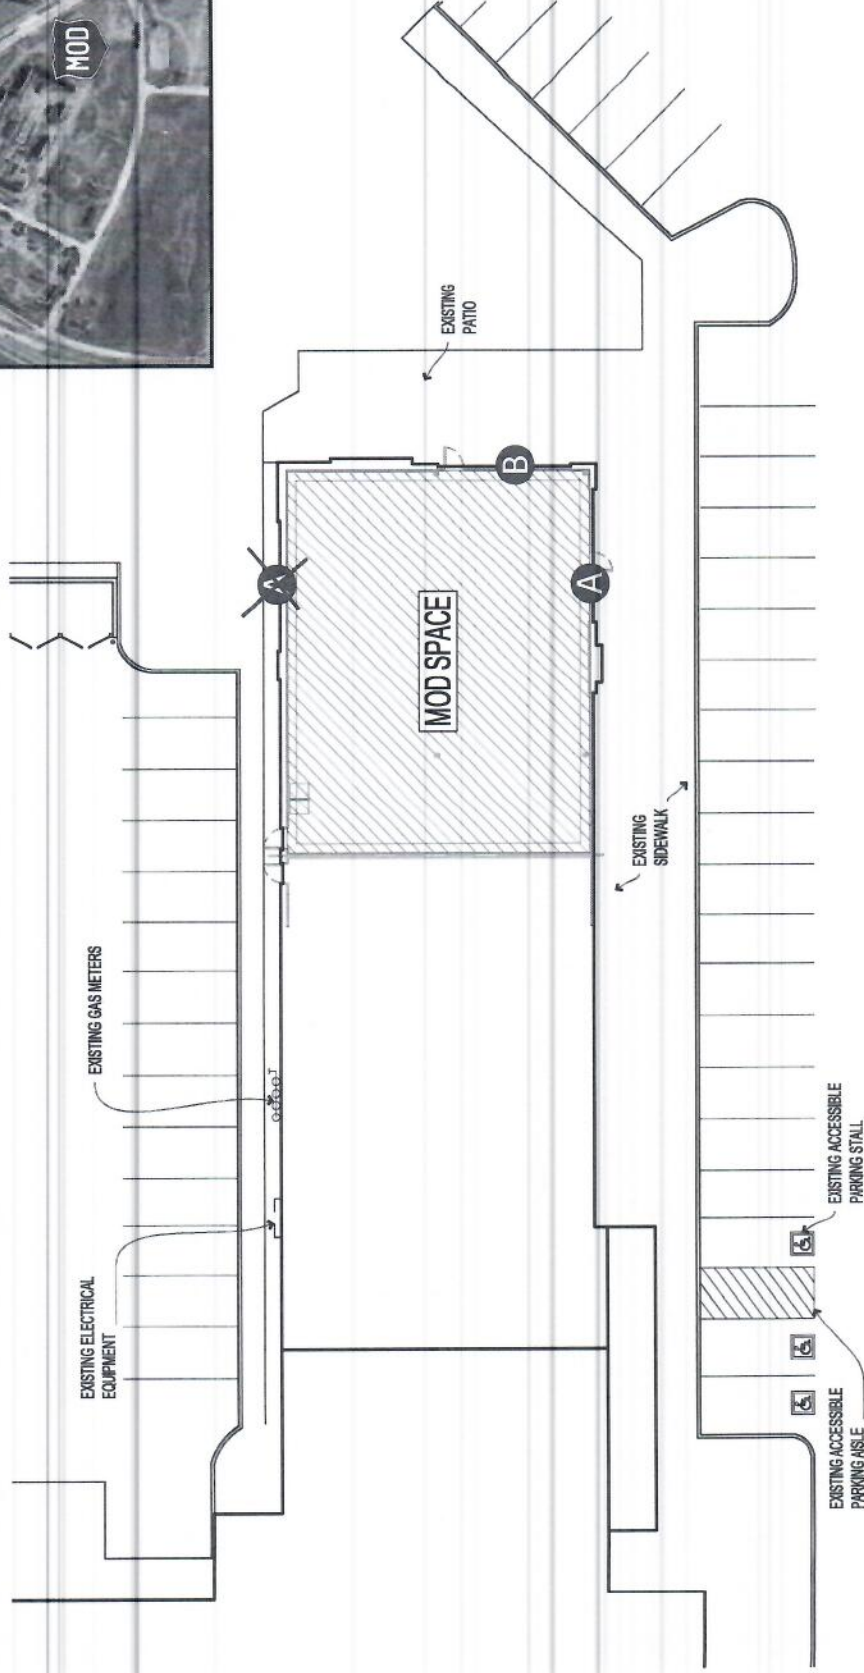

MOD PIZZA

AGI Rep: B.A.

AGI PM: Staci Reed

Drawn by: M. Folden

Location: Lee's Summit, MO

Site ID: N/A

Date: 11/12/2021


This document is the sole property of AGI and all design, manufacturing, reproduction, use and sale rights regarding the same are expressly forbidden. It is submitted under a confidential relationship, for a special purpose, and the recipient, by accepting this document, assumes custody and agrees that this document will not be copied or reproduced in whole or in part, nor its contents revealed in any manner or to any person except for the purpose for which it was tendered, nor any special features peculiar to this design be incorporated in other projects.



ELEVATIONS

LL Approved Date: 1/25/22
 Subject to paper
 exterior waterproofing

QTY.	CODE	DESCRIPTION
2	BC-RW-33	Mod 33" Raceway
1	BC-RW-30	Mod 30" Raceway

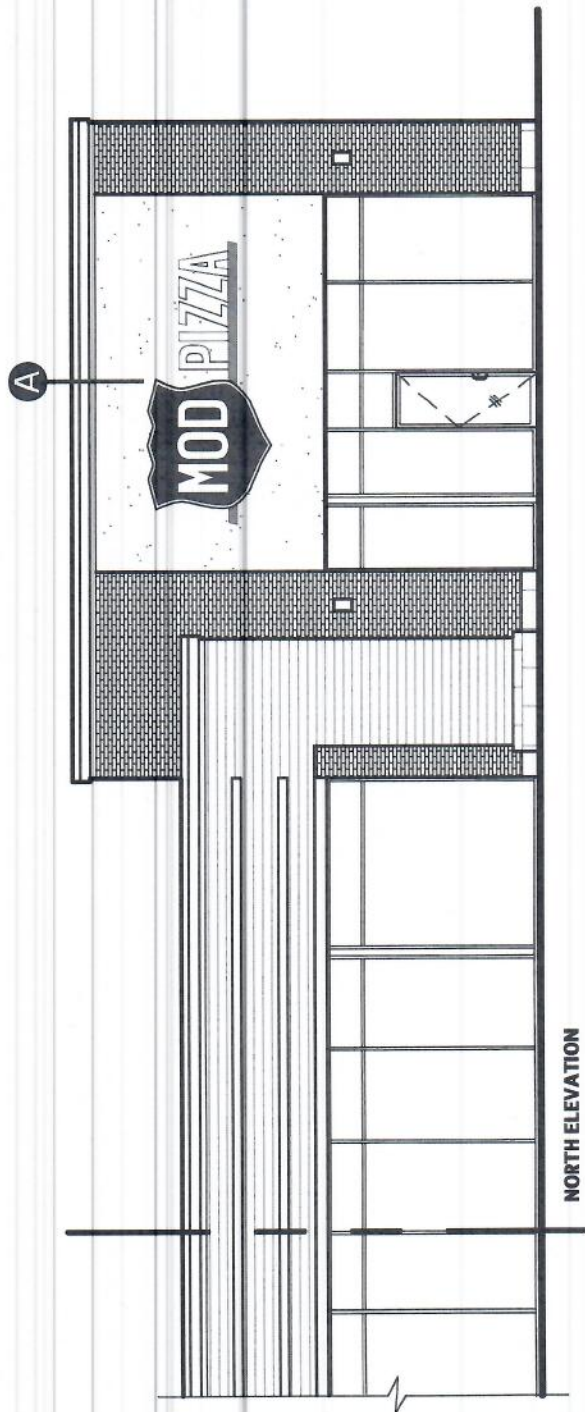

NORTH ELEVATION



Sign Type	A	B	C	D	E	F	Sq Footage
MOD-BC-RW-18	18"	45.61"	47.85"	105"	4"	1.75"	33.25
MOD-BC-RW-24	24"	59.51"	62.17"	135"	4"	1.75"	55.79
MOD-BC-RW-27	27"	66.97"	69.97"	150"	5"	1.97"	69.76
MOD-BC-RW-30	30"	74.35"	77.66"	170"	5"	2.16"	87.77
MOD-BC-RW-33	33"	81.86"	85.51"	188"	5"	2.4"	106.87
MOD-BC-RW-36	36"	89.22"	93.2"	198"	6"	2.5"	122.67

Scale: 3/32"=1'

MOD PIZZA

Location: Lee's Summit, MO

AGI Rep: B.A.

Site ID: N/A

AGI PM: Staci Reed

Date: 11/12/2021

Drawn by: M. Folden

This document is the sole property of AGI, and all design, manufacturing, reproduction, use and sale rights regarding the same are expressly forbidden. It is submitted under a confidential relationship, for a special purpose, and the recipient, by accepting this document assumes custody and agrees that this document will not be copied or reproduced in whole or in part, nor its contents revealed in any manner or to any person except for the purpose for which it was created. No any specification similar to this design be incorporated in other projects.




AGI

ELEVATIONS

LL Approved Date: 1/25/22
 Subject to proper exterior
 water proofing

QTY.	CODE	DESCRIPTION
2	BC-RW-33	Mod 33" Raceway
1	BC-RW-30	Mod 30" Raceway

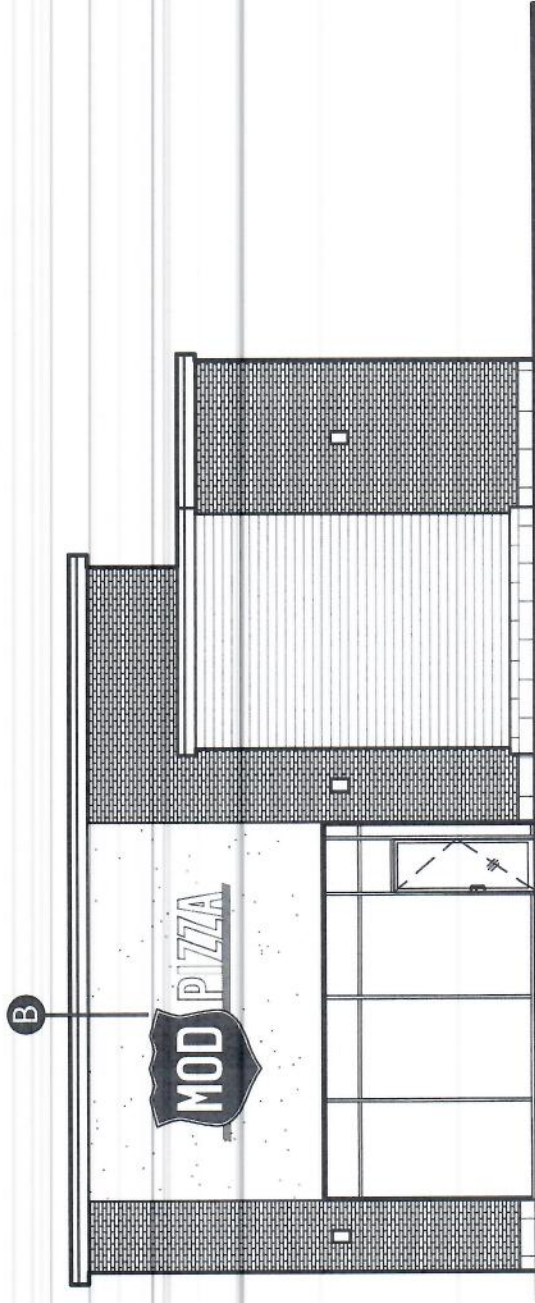

EAST ELEVATION



Sign Type	A	B	C	D	E	F	Sq Footage
MOD-BC-RW-18	18"	45.61"	47.85"	105"	4"	1.75"	33.25
MOD-BC-RW-24	24"	59.51"	62.17"	135"	4"	1.75"	55.79
MOD-BC-RW-27	27"	66.97"	69.97"	150"	5"	1.97"	69.76
MOD-BC-RW-30	30"	74.35"	77.66"	170"	5"	2.16"	87.77
MOD-BC-RW-33	33"	81.86"	85.51"	188"	5"	2.4"	106.87
MOD-BC-RW-36	36"	89.22"	93.2"	198"	6"	2.5"	122.67

Scale: 3/32" = 1'

MOD PIZZA

Location: Lee's Summit, MO

Site ID: N/A

Date: 11/12/2021

AGI Rep: B.A.

AGI PM: Staci Reed

Drawn by: M. Folden


This document is the sole property of AGI and all rights regarding the same are expressly forbidden. It is submitted under a confidential relationship, for a special purpose, and the recipient, by accepting this document assumes custody and agrees that this document will not be copied or reproduced in whole or in part, nor its contents revealed in any manner or to any person except for the purpose for which it was prepared. Any unauthorized use or disclosure of this design be incorporated in other projects.



ELEVATIONS

LL Approved Date: 1/25/22
 Subject to proper
 exterior water proofing

QTY.	CODE	DESCRIPTION
2	BC-RW-33	Mod 33" Raceway
1	BC-RW-30	Mod 30" Raceway

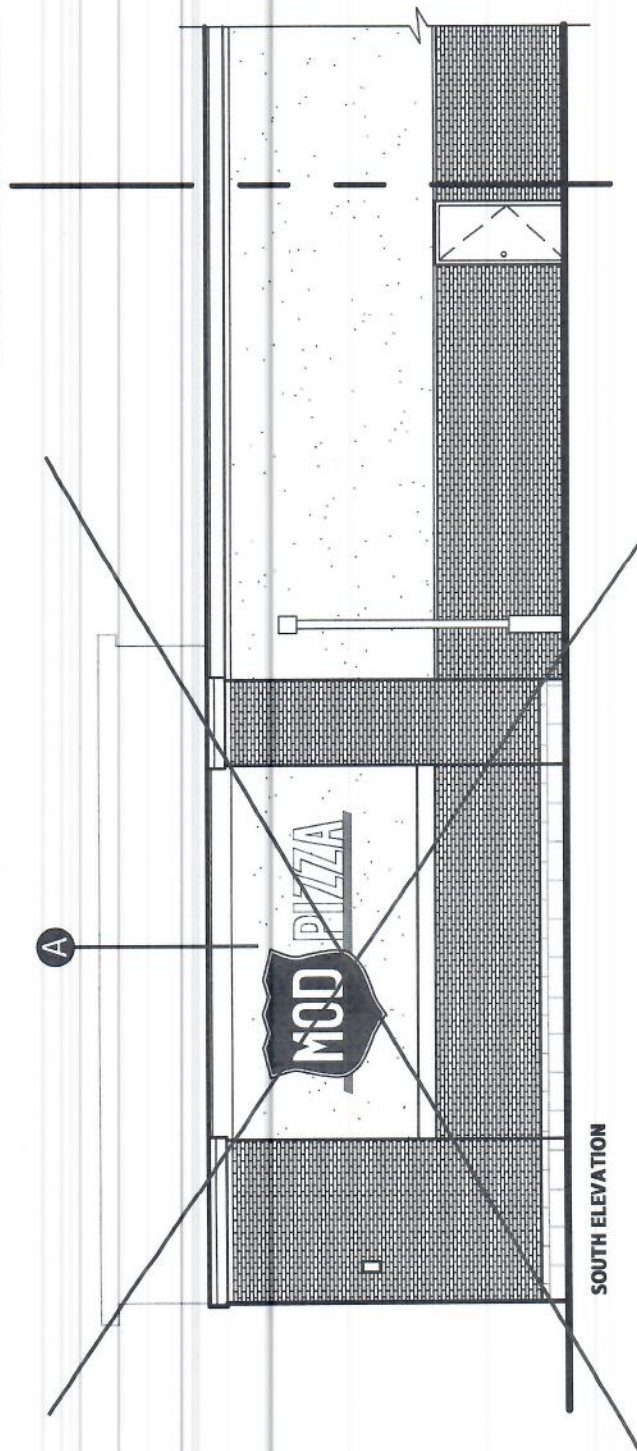

Sign Type	A	B	C	D	E	F	Sq Footage
MOD-BC-RW-18	18"	45.61"	47.85"	105"	4"	1.75"	33.25
MOD-BC-RW-24	24"	59.51"	62.17"	135"	4"	1.75"	55.79
MOD-BC-RW-27	27"	66.97"	69.97"	150"	5"	1.97"	69.76
MOD-BC-RW-30	30"	74.35"	77.66"	170"	5"	2.16"	87.77
MOD-BC-RW-33	33"	81.86"	85.51"	188"	5"	2.4"	106.87
MOD-BC-RW-36	36"	89.22"	93.2"	198"	6"	2.5"	122.67

Scale: 3/32"=1'

MOD PIZZA

Location: Lee's Summit, MO

Site ID: N/A

Date: 11/12/2021

AGI Rep: B.A.

AGI PM: Staci Reed


Drawn by: M. Folden

This document is the sole property of AGI, and all design, manufacturing, reproduction, use and sale rights regarding the same are expressly forbidden. It is submitted under a confidential relationship, for a special purpose, and the recipient, by accepting this document assumes custody and agrees that this document will not be copied or reproduced in whole or in part, nor its contents revealed in any manner or to any person except for the purpose for which it was created. Any unauthorized use or disclosure of this design be incorporated in other projects.



AGI

LL Approved Date: 1/15/22
 * Subject to prior exterior water proofing

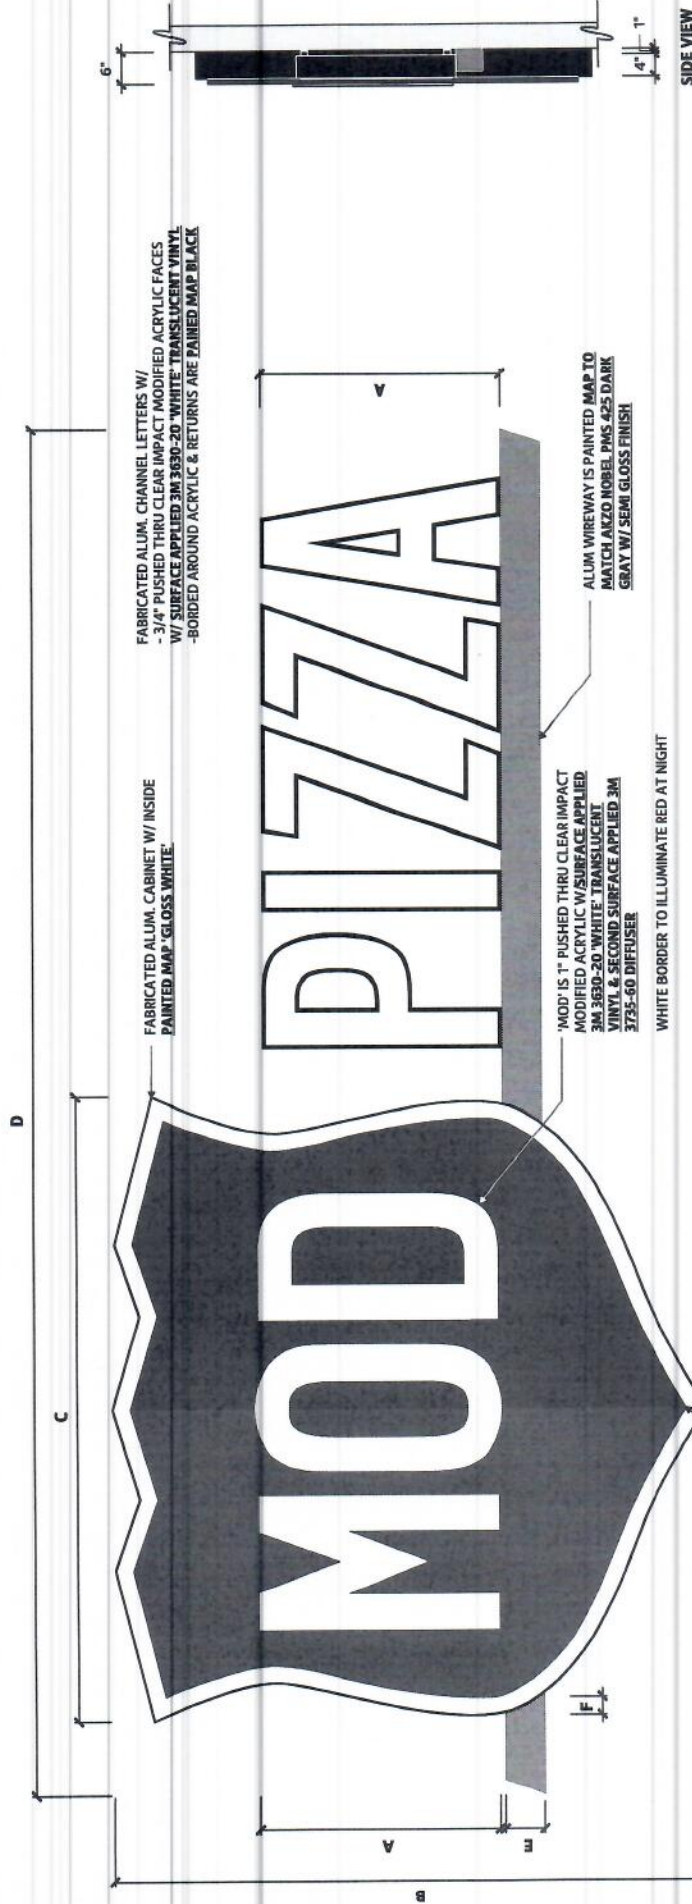

Sign Type	A	B	C	D	E	F	Sq Footage
MOD-BC-RW-18	18"	45.61"	47.85"	105"	4"	1.75"	33.25
MOD-BC-RW-24	24"	59.51"	62.17"	135"	4"	1.75"	55.79
MOD-BC-RW-27	27"	66.97"	69.97"	150"	5"	1.97"	69.76
MOD-BC-RW-30	30"	74.35"	77.66"	170"	5"	2.16"	87.77
MOD-BC-RW-33	33"	81.86"	85.51"	188"	5"	2.4"	106.87
MOD-BC-RW-36	36"	89.22"	93.2"	198"	6"	2.5"	122.67

MOD PIZZA


Location: Lee's Summit, MO
Site ID: N/A
Date: 11/12/2021

AGI Rep: B.A.
AGI PM: Staci Reed
Drawn by: M. Folden

This document is the sole property of AGI, and all design, manufacturing, reproduction, use and sale rights regarding the same are expressly forbidden. It is submitted under a confidential relationship, for a special purpose, and the recipient, by accepting this document assumes custody and agrees that this document will not be copied or reproduced in whole or in part, nor its contents revealed in any manner or to any person except for the purpose for which it was designed. No any design or specification similar to this design be incorporated in other projects.



LL Approved Date: 1/25/22
 Subject to proper
 exterior water proofing

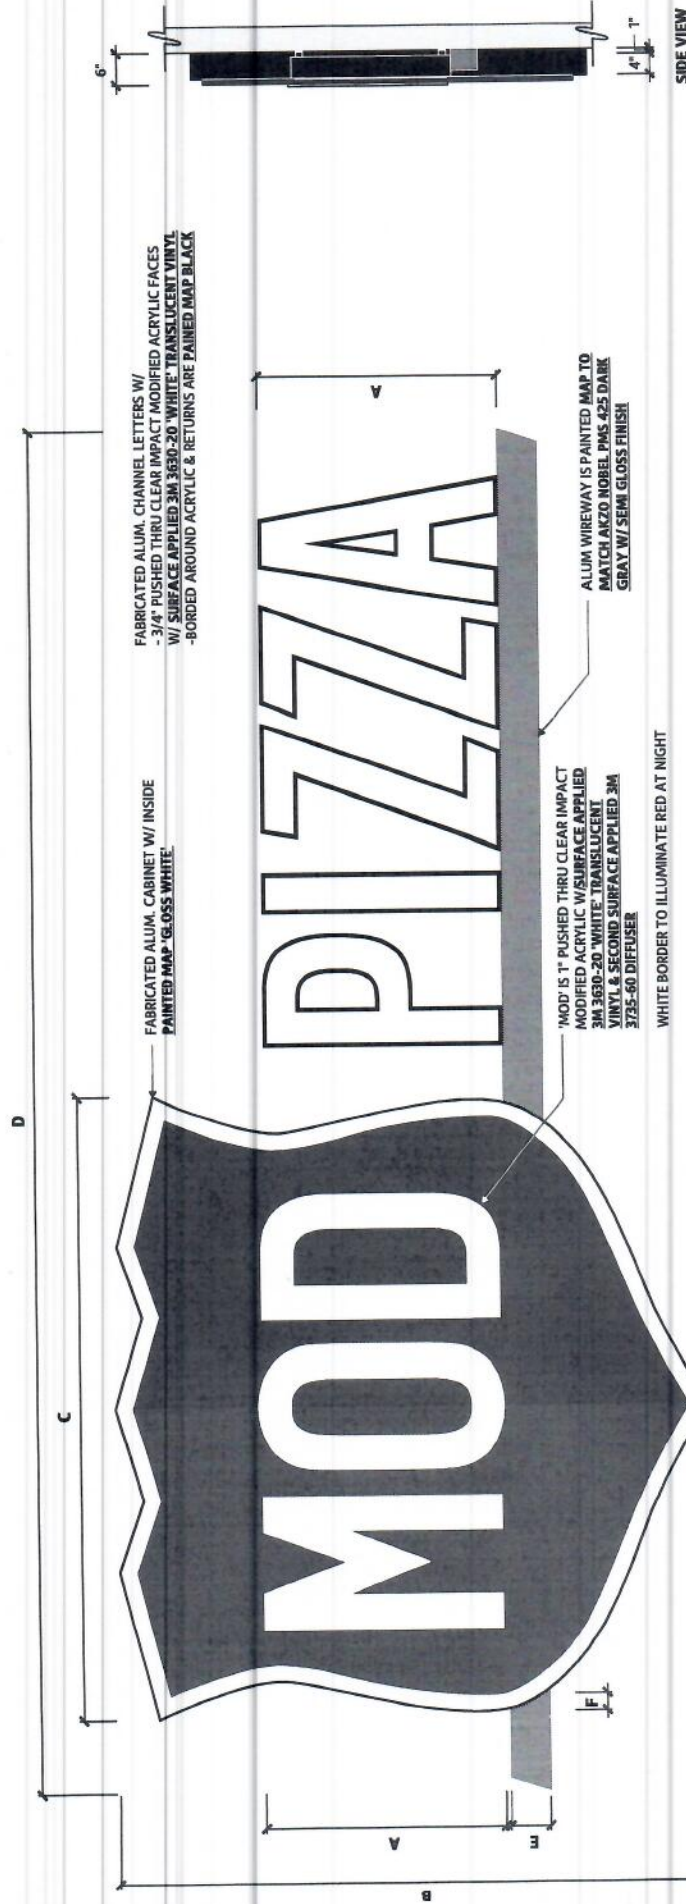

B x D = Sq Ft

Sign Type	A	B	C	D	E	F	Sq Footage
MOD-BC-RW-18	18"	45.61"	47.85"	105"	4"	1.75"	33.25
MOD-BC-RW-24	24"	59.51"	62.17"	135"	4"	1.75"	55.79
MOD-BC-RW-27	27"	66.97"	69.97"	150"	5"	1.97"	69.76
MOD-BC-RW-30	30"	74.35"	77.66"	170"	5"	2.16"	87.77
MOD-BC-RW-33	33"	81.86"	85.51"	188"	5"	2.4"	106.87
MOD-BC-RW-36	36"	89.22"	93.2"	198"	6"	2.5"	122.67



This document is the sole property of AGI, and all rights regarding the design, reproduction, use and sale of this document are expressly reserved. It is submitted under a confidential relationship, for a special purpose, and the recipient, by accepting this document assumes custody and agrees that this document will not be copied or reproduced in whole or in part, nor its contents revealed in any manner or to any person except for the purpose for which it was tendered, nor any special features peculiar to this design be incorporated in other projects.

Location: Lee's Summit, MO

AGI Rep: B.A.

Site ID: N/A

AGI PM: Staci Reed

Date: 11/12/2021

Drawn by: M. Folden

MOD PIZZA