


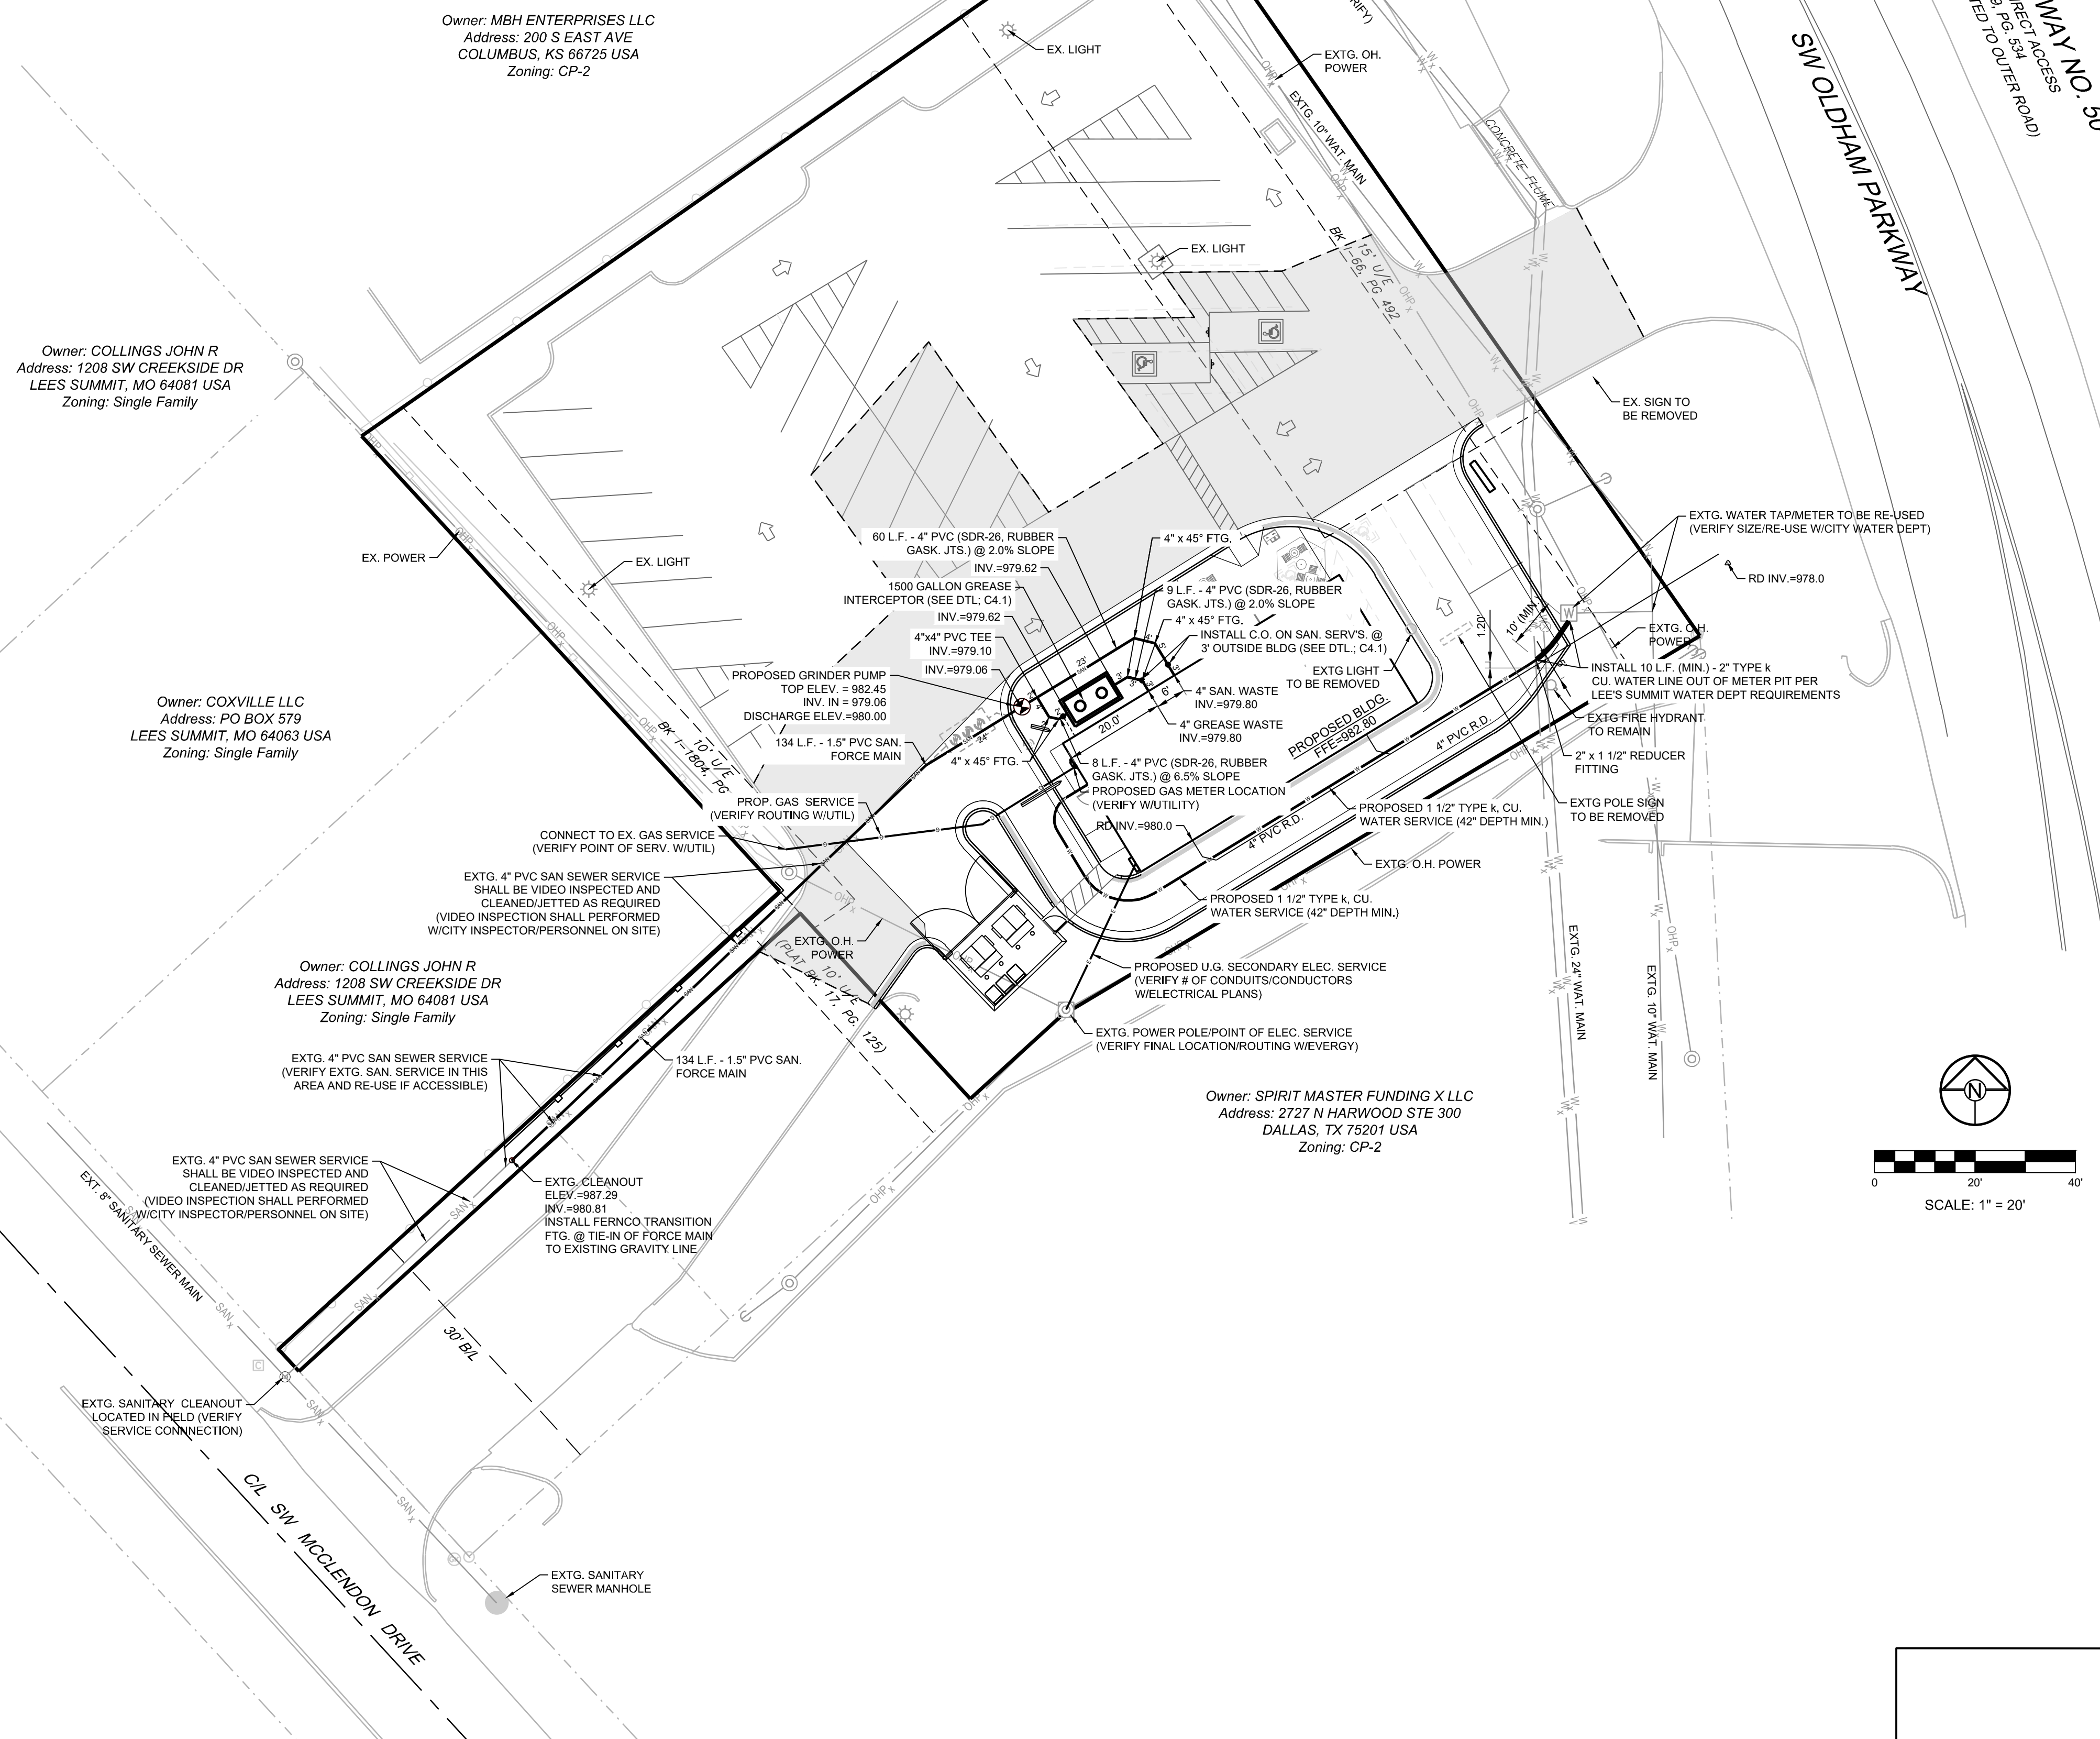

UTILITY CONTACTS:

MISSOURI DEPARTMENT OF TRANSPORTATION (MODOT)
Steve Holloway
600 NE Colbern Road
Lee's Summit, MO 64086
(816) 607-2186

MISSOURI GAS ENERGY (MGE)
Brent Jones
3025 SE Clover Drive
Lee's Summit, MO 64082
(816) 399-9633
brent.jones@spireenergy.com

EVERGY (formerly KCP&L)
Ron Dejamette
1300 SE Hamblin Road
Lee's Summit, MO 64081
Office: (816) 347-4316
Cell: (816) 810-5234
ron.dejamette@evergy.com

CITY OF LEES SUMMIT PUBLIC WORKS
Michael Park
220 SE Green Street
Lee's Summit, MO 64063
(816) 969-1800
michael.park@cityofls.net

AT&T
Mark Manion or Marty Loper
500 E. 8th Street, Room 370
Kansas City, MO 64106
(816) 275-2341 or (816) 275-1550

COMCAST CABLE
Barbara Brown
3400 W. Duncan Road
Blue Springs, MO 64015
(816) 795-2255

PUBLIC WATER SUPPLY DISTRICT
Mark Schauler
220 SE Green Street
Lee's Summit, MO 64063
(816) 969-1900

RELEASED FOR CONSTRUCTION
As Noted on Plans Review
Development Services Department
Lee's Summit, Missouri
02/11/2022

UTILITY STATEMENT:

THE UNDERGROUND UTILITIES SHOWN HAVE BEEN LOCATED FROM FIELD SURVEY INFORMATION. THE SURVEYOR MAKES NO GUARANTEE THAT THE UNDERGROUND UTILITIES SHOWN COMPRISE ALL SUCH UTILITIES IN THE AREA, EITHER IN SERVICE OR ABANDON. THE SURVEYOR FURTHER DOES NOT WARRANT THAT THE UNDERGROUND UTILITIES SHOWN ARE IN THE EXACT LOCATION INDICATED ALTHOUGH HE DOES CERTIFY THAT THEY ARE LOCATED AS ACCURATELY AS POSSIBLE FROM INFORMATION AVAILABLE. THE SURVEYOR HAS NOT PHYSICALLY LOCATED THE UNDERGROUND UTILITIES.

PROJECT ARCHITECT:
Red Architecture & Planning
Attn: Abigail Arnold, RA
589 W. Nationwide Blvd. Suite B
Columbus, Ohio 43215
Phone: 614-487-8770
email: aarnold@redarchitects.com

PROJECT ADDRESS:
1103 SW Oldham Parkway
Lee's Summit, MO


**SOUTH LEE'S SUMMIT CMG SHELL
FINAL DEVELOPMENT PLAN**

**1103 SW OLDHAM PKWY
LEE'S SUMMIT, MISSOURI**

MISSOURI ONE CALL SYSTEM

PROJECT ARCHITECT:
Red Architecture & Planning
Attn: Abigail Arnold, RA
589 W. Nationwide Blvd. Suite B
Columbus, Ohio 43215
Phone: 614-487-8770
email: aarnold@redarchitects.com

PROJECT ADDRESS:
1103 SW Oldham Parkway
Lee's Summit, MO

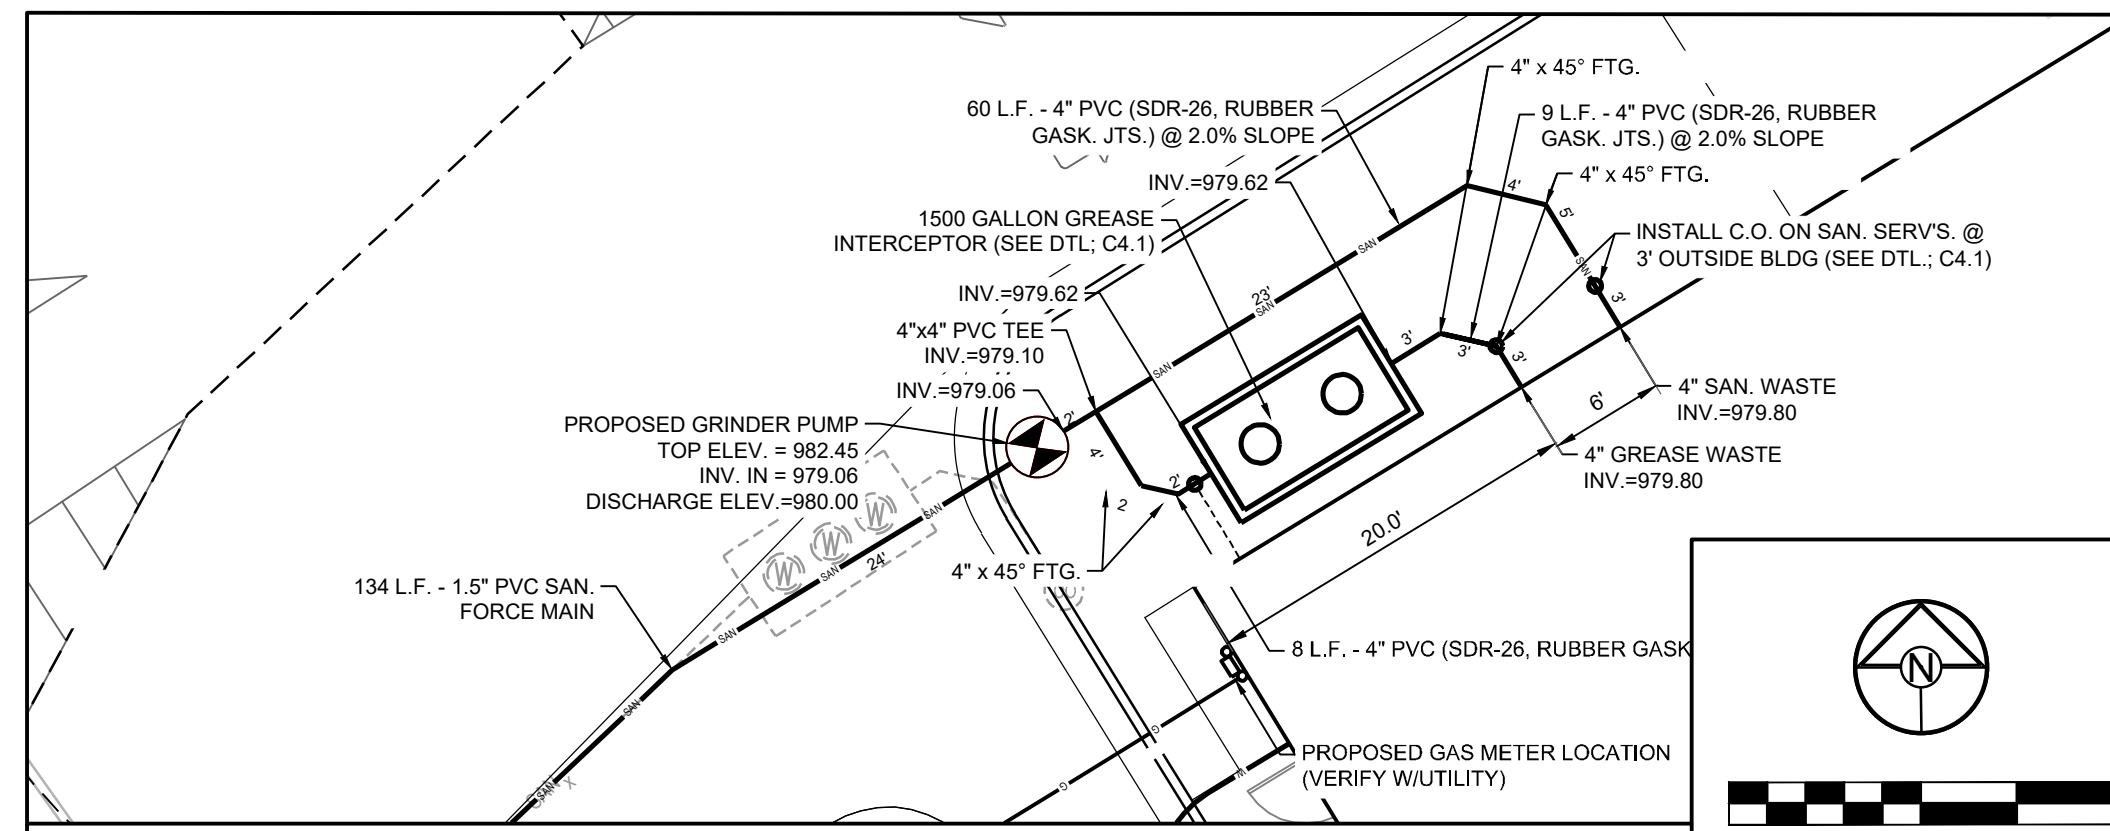

UTILITY PLAN		SHEET	
C4.0			
DRAWN BY:	JTS	REVISION DATE	DESCRIPTION
CHECKED BY:	JAB	1 9-15-2021	City Planning - FDP Review
		2 9-23-2021	City Planning - FDP Review #2
		3 10-4-2021	Release for Construction
		4 11-10-2021	ADDED U.G. EXTENSION OF ROOF DR.
		5 12-22-2021	ADDED GRINDER PUMP/SAN. FORCE MAIN
		6 08-25-2021	
		7	
		8	
