



1 ROOF PLAN
SCALE: 3/32" = 1'-0"

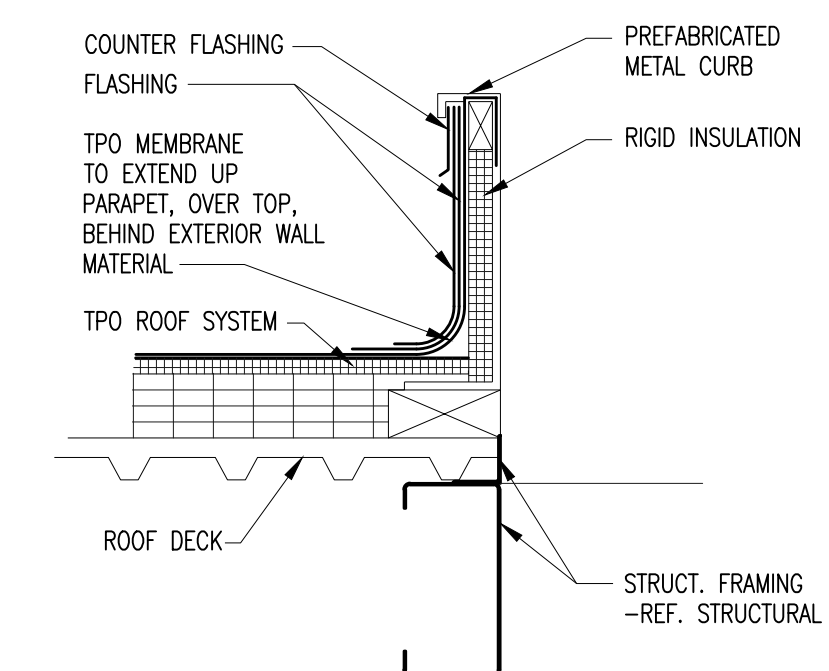

3 ROOF CURB DETAIL
SCALE: NTS

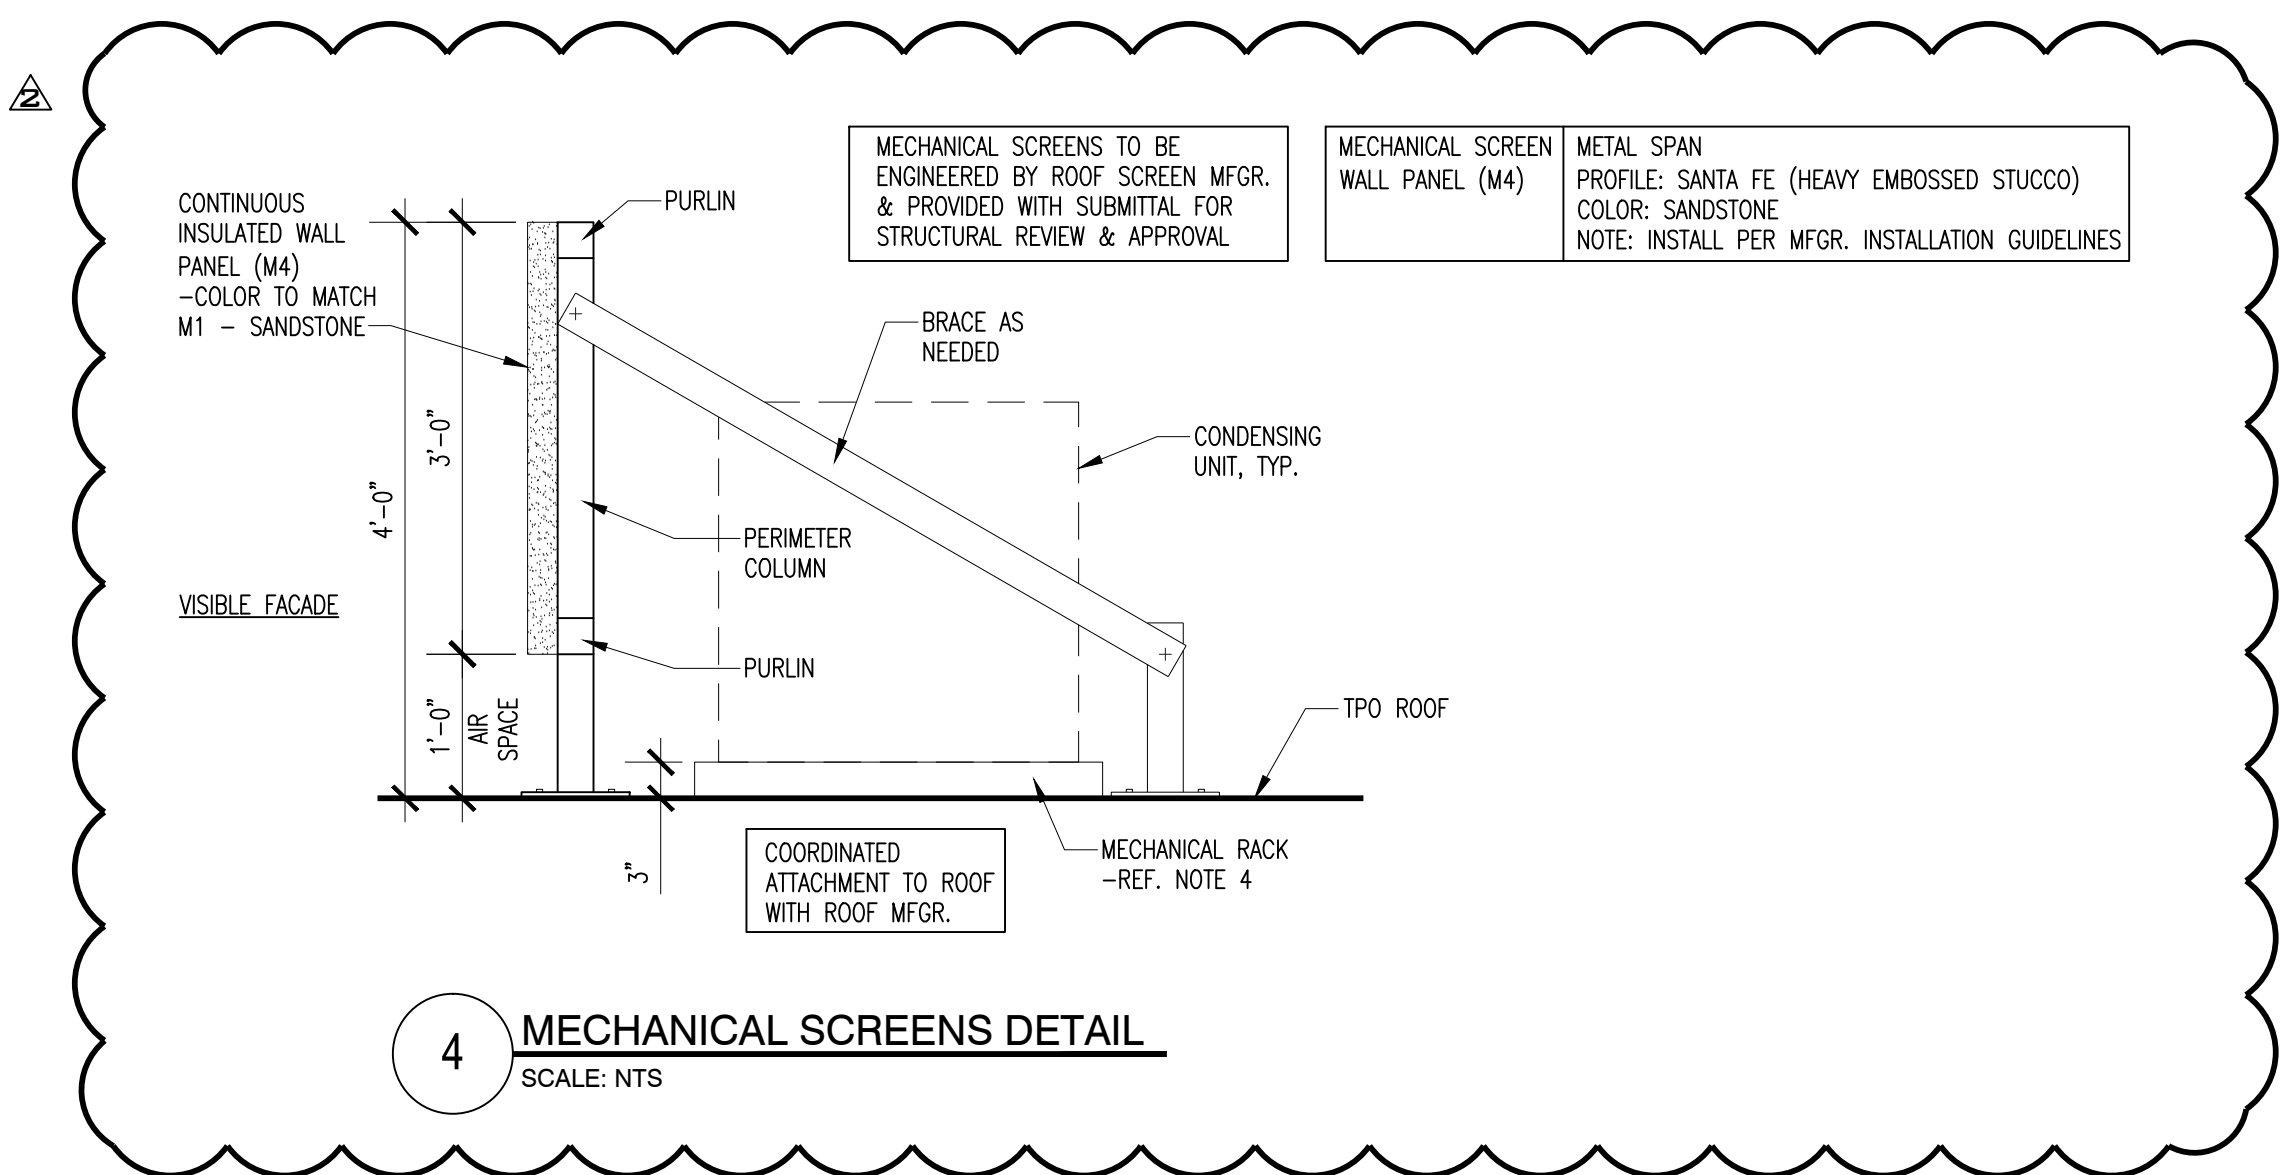

4 MECHANICAL SCREENS DETAIL
SCALE: NTS

ROOF PLAN LEGEND	
	TPO ROOF
	TPO WALK PAD
	MBCI BATTENLOK ROOF 24 GA.
ROOF PLAN NOTES	
1. ROOF INSULATION - REFER TO SHEETS A6.1 - A6.5 FOR GENERAL NOTES FOR ROOF INSULATION VALUES.	
2. PRIMARY & SECONDARY INTERNAL ROOF DRAINS TO CONNECT TO UNDERGROUND SEWER & TO BE SIZED/SPACED BY TPO ROOF CONTRACTOR. -REF. CIVIL	
3. TPO ROOF CONTRACTOR TO CONFIRM/EXPAND ON TAPER PATTERN.	
4. MECHANICAL CONDENSING UNITS TO BE BUILT UP SO THAT RACK DOES NOT IMPEDE WATER FLOW.	

2 ENLARGED ROOF CURB PLAN @ ELEV.
SCALE: 1/4" = 1'-0"