

PELLA

BUILDING SYSTEMS

906 West 9th Street Pella, IA 50219
(800) 225-0481 www.pellabuildings.com

BUILDING LOADS / DESCRIPTION:

WIDTH: 60 LENGTH: 83.5 HEIGHT: 16.0 /16.0
(BUILDING DIMENSIONS ARE NOMINAL. REFER TO PLANS).

THIS STRUCTURE IS DESIGNED UTILIZING THE LOADS INDICATED
AND APPLIED AS REQUIRED BY : IBC 18

THE CONTRACTOR IS TO CONFIRM THAT THESE LOADS COMPLY
WITH THE REQUIREMENTS OF THE LOCAL BUILDING DEPARTMENT.

ROOF DEAD LOAD: 2.000 PSF (ROOF PANELS & PURLINS)

COLLATERAL LOAD: 0.5 PSF

ROOF LIVE LOAD: 20.00 PSF

ROOF SNOW LOAD: 16.8 PSF

GROUND SNOW LOAD: 20.00 PSF

SNOW EXPOSURE: 1.0

THERMAL FACTOR: 1.2

BASIC WIND SPEED: 110 MPH

WIND EXPOSURE: C

INTERNAL PRESSURE COEFF.:

0.18 / 0.18

IMPORTANCE FACTORS:

WIND LOAD 1.0

SNOW LOAD 1.0

SEISMIC LOAD 1.0

SITE CLASS: D

SEISMIC ZONE: B

SEISMIC DESIGN CATEGORY: B

SPECTRAL RESPONSE COEFF.

Sds 0.107

Sd1 0.109

MAPPED SPECTRAL RESPONSE ACC.

Ss 0.100

S1 0.068

ROOF PANELS:

COLOR: Galvalume

WALL PANELS:

COLOR: TBD

TRIM COLORS:

CABLE: TBD

CORNER: TBD

EAVE: TBD

FRAMED OPENINGS: TBD

LINER PANELS:

COLOR: Galvalume

LINER TRIM:

COLOR: Galvalume

DEFLECTION LIMITS:

EW COL: 180
EW RAF LIVE: 180
EW RAF WIND: 180
WALL GIRT: 90
PURL LIVE: 180
PURL WIND: 150
WALL PANEL: 60
ROOF PANEL LIVE: 60
ROOF PANEL WIND: 60
RF HORIZONTAL: 180
RF VERTICAL: 60
WIND BENT: 60

BUILDER / CONTRACTOR RESPONSIBILITIES

IT IS THE RESPONSIBILITY OF THE BUILDER/CONTRACTOR TO INSURE THAT ALL PROJECT
PLANS AND SPECIFICATIONS COMPLY WITH THE APPLICABLE REQUIREMENTS OF ANY
GOVERNING BUILDING AUTHORITIES. THE SUPPLYING OF SEALED ENGINEERING DATA AND
DRAWINGS FOR THE METAL BUILDING SYSTEM DOES NOT IMPLY OR CONSTITUTE AN
AGREEMENT THAT THE METAL BUILDING SYSTEM MANUFACTURER OR ITS DESIGN ENGINEER
IS ACTING AS THE ENGINEER OF RECORD OR DESIGN PROFESSIONAL FOR A CONSTRUCTION
PROJECT.

THE CONTRACTOR MUST SECURE ALL REQUIRED APPROVALS AND PERMITS FROM THE
APPROPRIATE AGENCY AS REQUIRED. APPROVAL OF THE METAL BUILDING SYSTEM
MANUFACTURER'S DRAWINGS AND CALCULATIONS INDICATE THAT THE METAL BUILDING
SYSTEM MANUFACTURER CORRECTLY INTERPRETED AND APPLIED THE REQUIREMENTS OF THE
CONTRACT DRAWINGS AND SPECIFICATIONS. (SECT. 4.2.1 AISC CODE OF STANDARD
PRACTICES, 9TH ED.) WHERE DISCREPANCIES EXIST BETWEEN THE METAL BUILDING SYSTEM
MANUFACTURER'S STRUCTURAL STEEL PLANS AND THE PLANS FOR OTHER TRADES, THE
STRUCTURAL STEEL PLANS SHALL GOVERN. (SECT. 3.3 AISC CODE OF STANDARD PRACTICE
9TH ED.)

DESIGN CONSIDERATIONS OF ANY MATERIALS IN THE STRUCTURE WHICH ARE NOT
FURNISHED BY THE METAL BUILDING SYSTEM MANUFACTURER ARE THE RESPONSIBILITY OF
THE CONTRACTORS AND ENGINEERS OTHER THAN THE METAL BUILDING SYSTEM
MANUFACTURER'S ENGINEER UNLESS SPECIFICALLY INDICATED.

THE CONTRACTOR IS RESPONSIBLE FOR ALL ERECTION OF STEEL AND ASSOCIATED WORK
IN COMPLIANCE WITH THE METAL BUILDING SYSTEM MANUFACTURER "FOR CONSTRUCTION"
DRAWINGS.

ALL BRACING AS SHOWN AND PROVIDED BY THE METAL BUILDING SYSTEM
MANUFACTURER FOR THIS BUILDING IS REQUIRED AND SHALL BE INSTALLED BY THE
ERECTOR AS A PERMANENT PART OF THE STRUCTURE.


TEMPORARY SUPPORTS, SUCH AS TEMPORARY GUYS, BRACES, FALSE WORK, CRIBBING
OR OTHER ELEMENTS REQUIRED FOR THE ERECTION OPERATION WILL BE DETERMINED AND
FURNISHED AND INSTALLED BY THE ERECTOR. THESE TEMPORARY SUPPORTS WILL SECURE
THE STEEL FRAMING, OR ANY PARTLY ASSEMBLED STEEL FRAMING, AGAINST LOADS
COMPARABLE IN INTENSITY TO THOSE FOR WHICH THE STRUCTURE WAS DESIGNED,
RESULTING FROM WIND, SEISMIC FORCES AND ERECTION OPERATIONS, BUT NOT THE LOADS
RESULTING FROM THE PERFORMANCE OF WORK BY OR THE ACTS OF OTHERS, NOR SUCH
UNPREDICTABLE LOADS AS THOSE DUE TO TORNADO, EXPLOSION, OR COLLISION. (SECT.
7.9.1 AISC CODE OF STANDARD PRACTICE, 9TH ED.)

WARNING: IN NO CASE SHOULD GALVALUME STEEL PANELS BE USED IN CONJUNCTION
WITH LEAD OR COPPER. BOTH LEAD AND COPPER HAVE HARMFUL CORROSION EFFECTS ON
THE ALUMINUM ZINC ALLOY COATING WHEN THEY ARE USED IN CONTACT WITH GALVALUME
STEEL PANELS. EVEN RUN-OFF FROM COPPER FLASHING, WIRING, OR TUBING ONTO
GALVALUME SHOULD BE AVOIDED.

APPROVAL NOTES

THE FOLLOWING CONDITIONS APPLY IN THE EVENT THAT THESE DRAWINGS ARE USED AS
APPROVAL DRAWINGS: IT IS IMPERATIVE THAT ANY CHANGES TO THESE DRAWINGS BE MADE
IN CONTRASTING INK (PREFERABLY RED INK), HAVE ALL INSTANCES OF CHANGE CLEARLY
INDICATED, AND BE LEGIBLE AND UNAMBIGUOUS. A SIGNATURE AND DATE IS REQUIRED ON
ALL PAGES. MANUFACTURER RESERVES THE RIGHT TO RE-SUBMIT DRAWINGS WITH
EXTENSIVE OR COMPLEX CHANGES REQUIRED TO AVOID MISFABRICATION. THIS MAY IMPACT
THE DELIVERY SCHEDULE. APPROVAL OF THESE DRAWINGS INDICATES CONCLUSIVELY THAT
THE METAL BUILDING SYSTEM MANUFACTURER HAS CORRECTLY INTERPRETED THE
CONTRACT REQUIREMENTS, AND FURTHER CONSTITUTES AGREEMENT THAT THE BUILDING AS
DRAWN WITH INDICATED CHANGES REPRESENTS THE TOTAL OF THE MATERIALS TO BE
SUPPLIED BY MANUFACTURER. ANY CHANGES NOTED ON THE DRAWINGS NOT IN
COMFORMANCE WITH THE TERMS AND REQUIREMENTS OF THE CONTRACT BETWEEN
MANUFACTURER AND ITS CUSTOMER ARE NOT BINDING ON MANUFACTURER UNLESS
SUBSEQUENTLY SPECIFICALLY ACKNOWLEDGED AND AGREED TO IN WRITING BY CHANGE
ORDER OR SEPARATE DOCUMENTATION. MANUFACTURER RECOGNIZES THAT RUBBER
STAMPS ARE ROUTINELY USED FOR INDICATING APPROVAL, DISAPPROVAL, REJECTION, OR
MERE REVIEW OF THE DRAWINGS SUBMITTED. HOWEVER, MANUFACTURER DOES NOT ACCEPT
CHANGES OR ADDITIONS TO CONTRACTUAL TERMS AND CONDITIONS THAT MAY APPEAR
WITH USE OF A STAMP OR SIMILAR INDICATION OF APPROVAL, DISAPPROVAL, ETC. SUCH
LANGUAGE APPLIED TO MANUFACTURER'S DRAWINGS BY THE CUSTOMER, ARCHITECT,
ENGINEER, OR ANY OTHER PARTY WILL BE CONSIDERED AS UNACCEPTABLE ALTERATIONS
TO THESE DRAWING NOTES, AND WILL NOT ALTER THE CONTRACTUAL RIGHTS AND
OBLIGATIONS EXISTING BETWEEN MANUFACTURER AND ITS CUSTOMER.

IMPORTANT NOTE: FINAL DETAILING, FABRICATION, AND DELIVERY DATE OF THIS PROJECT
CANNOT BE COMPLETED UNTIL THE SIGNED APPROVALS ARE RETURNED TO THE METAL
BUILDING MANUFACTURER.

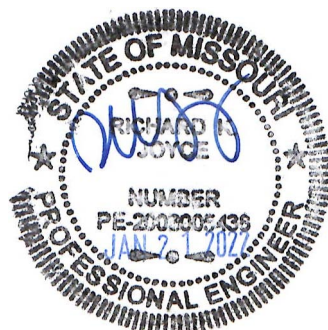


△		
△		
△		
△		FOR CONSTRUCTION
△	1/21/22	FOR APPROVAL
REV.	DATE	REVISION

PURCHASER: Mega Storage

PROJECT: Lee's Summit, MO

JOB NUMBER: 2022-04

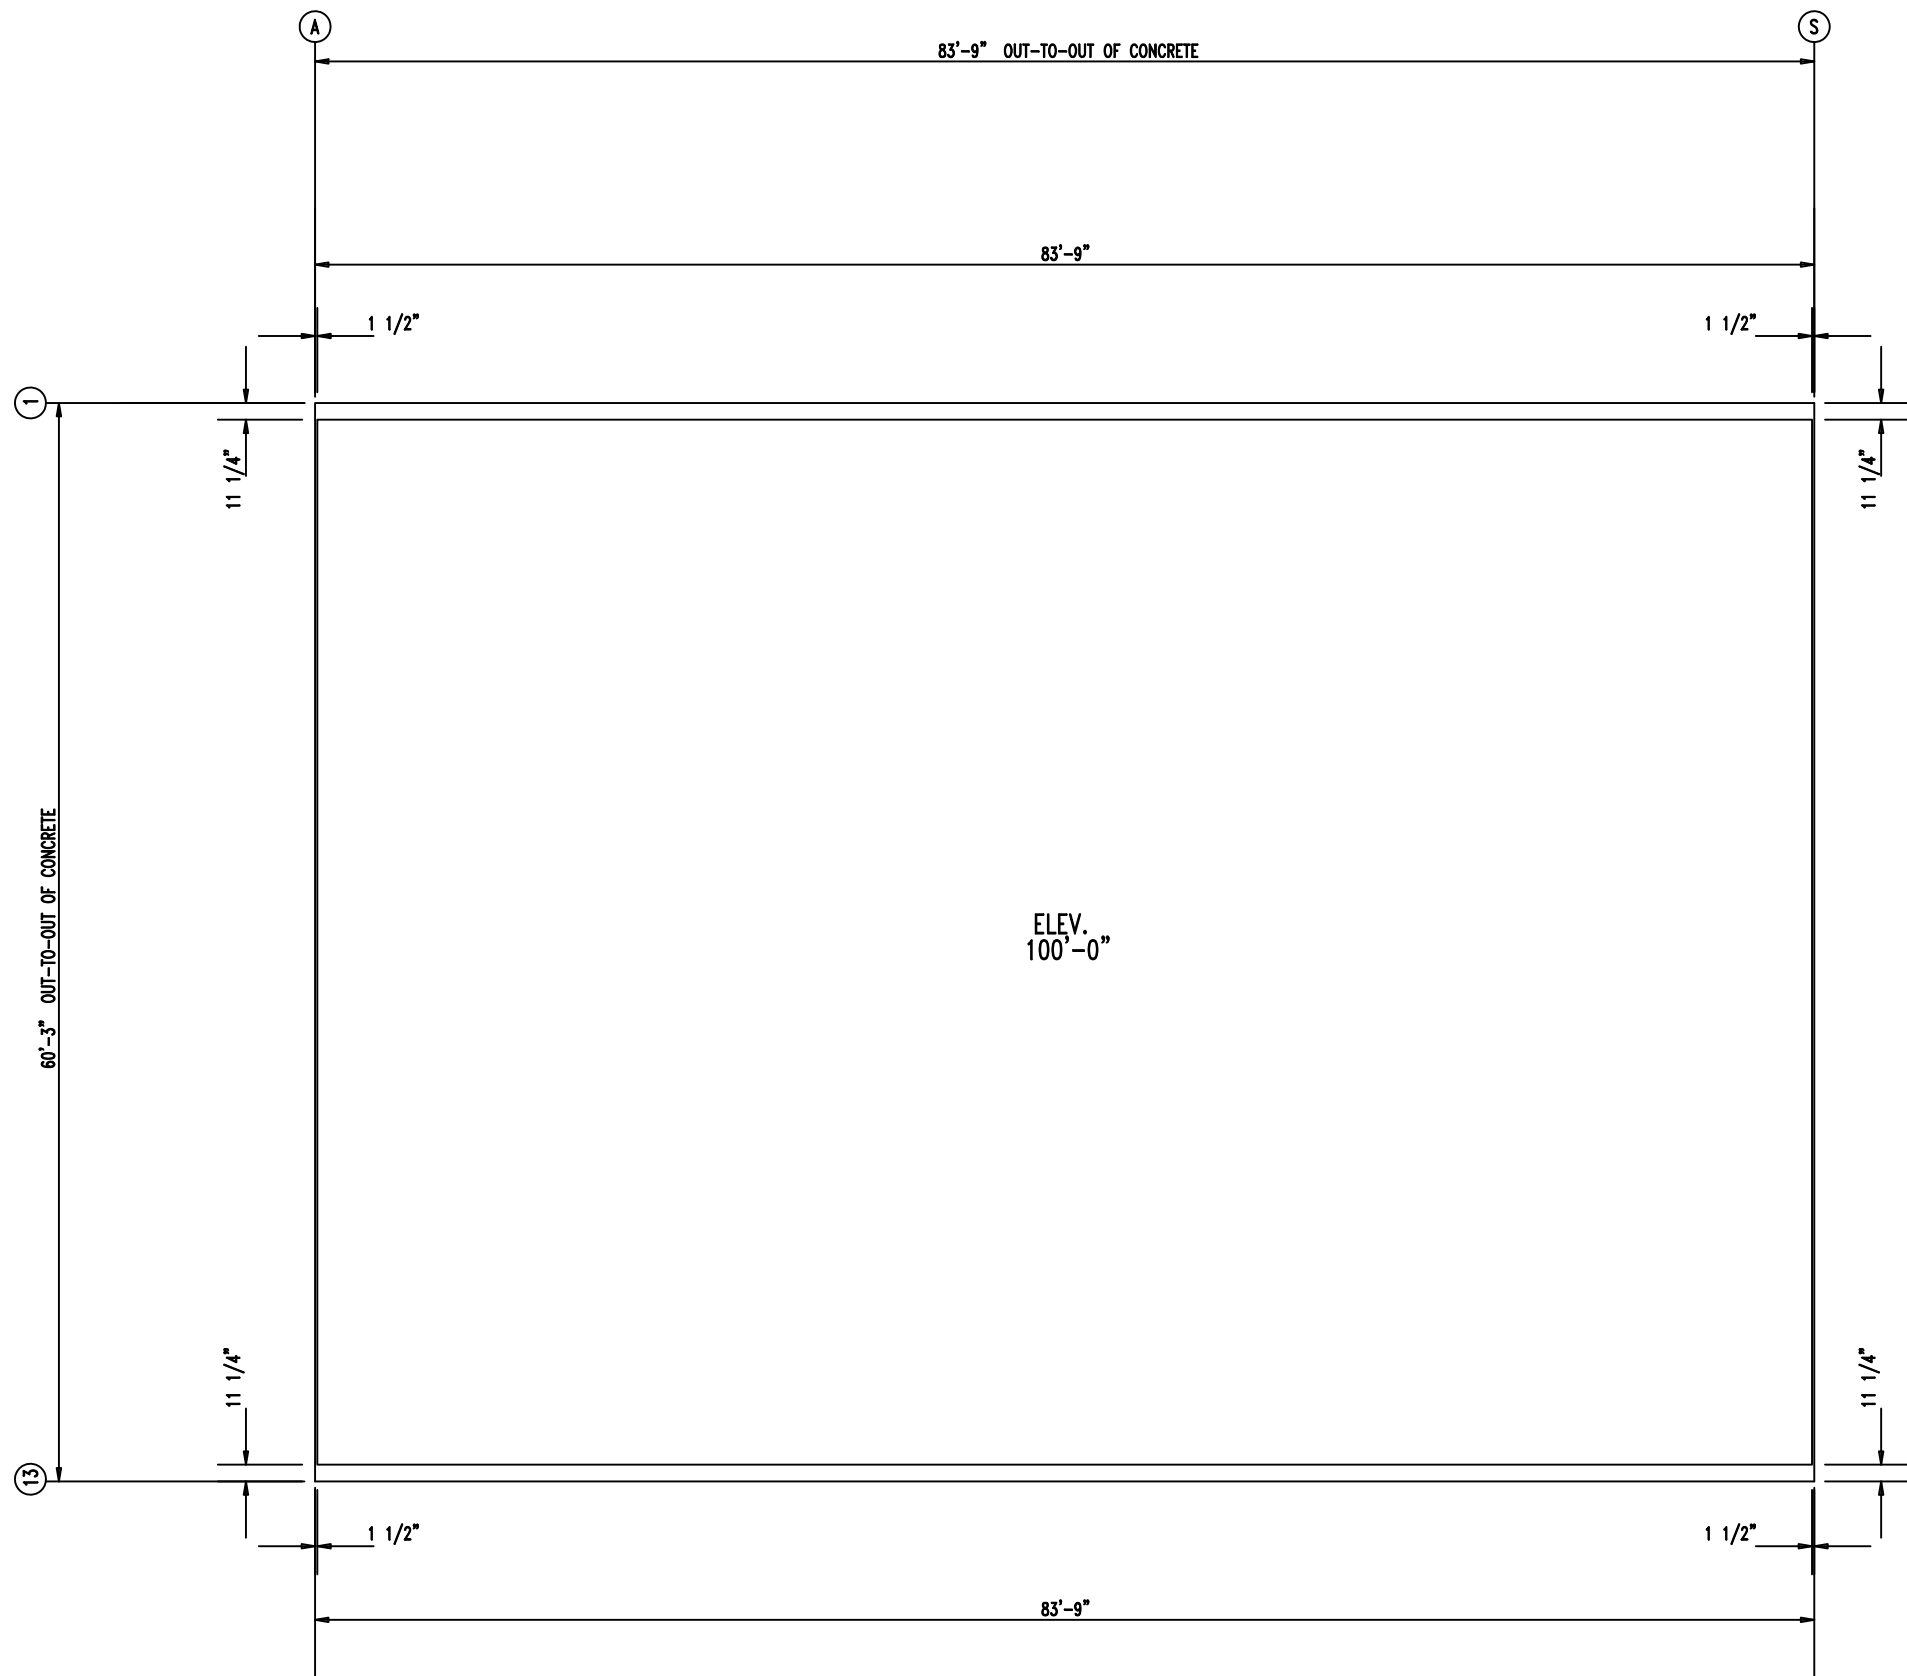


ANCHOR PLAN




 906 West 9th Street Pella, IA 50219 (800) 225-0481 www.pellabuildings.com		DESCRIPTION: ANCHOR PLAN				
		CUSTOMER: Mega Storage			PROJECT: Bldg 8, 13, 14 and 15	
LOCATION: Lee's Summit, MO		DRN. BY: JB		CK'D BY: DES	DATE: 1/21/22	SHEET NO. 2 OF 18
				SCALE: N.T.S.	REV. 00	QUOTATION NO. --


MEMBER TABLE		
MARK	PART	LENGTH
S-1	6X2C16	16'-0"
S-2	6X2C16	16'-1"
S-3	6X2C16	16'-3 1/2"
S-4	6X2C16	16'-6"
S-5	6X2C16	16'-8 1/2"
S-6	6X2C16	16'-11"
S-7	6X2C16	17'-1 1/2"

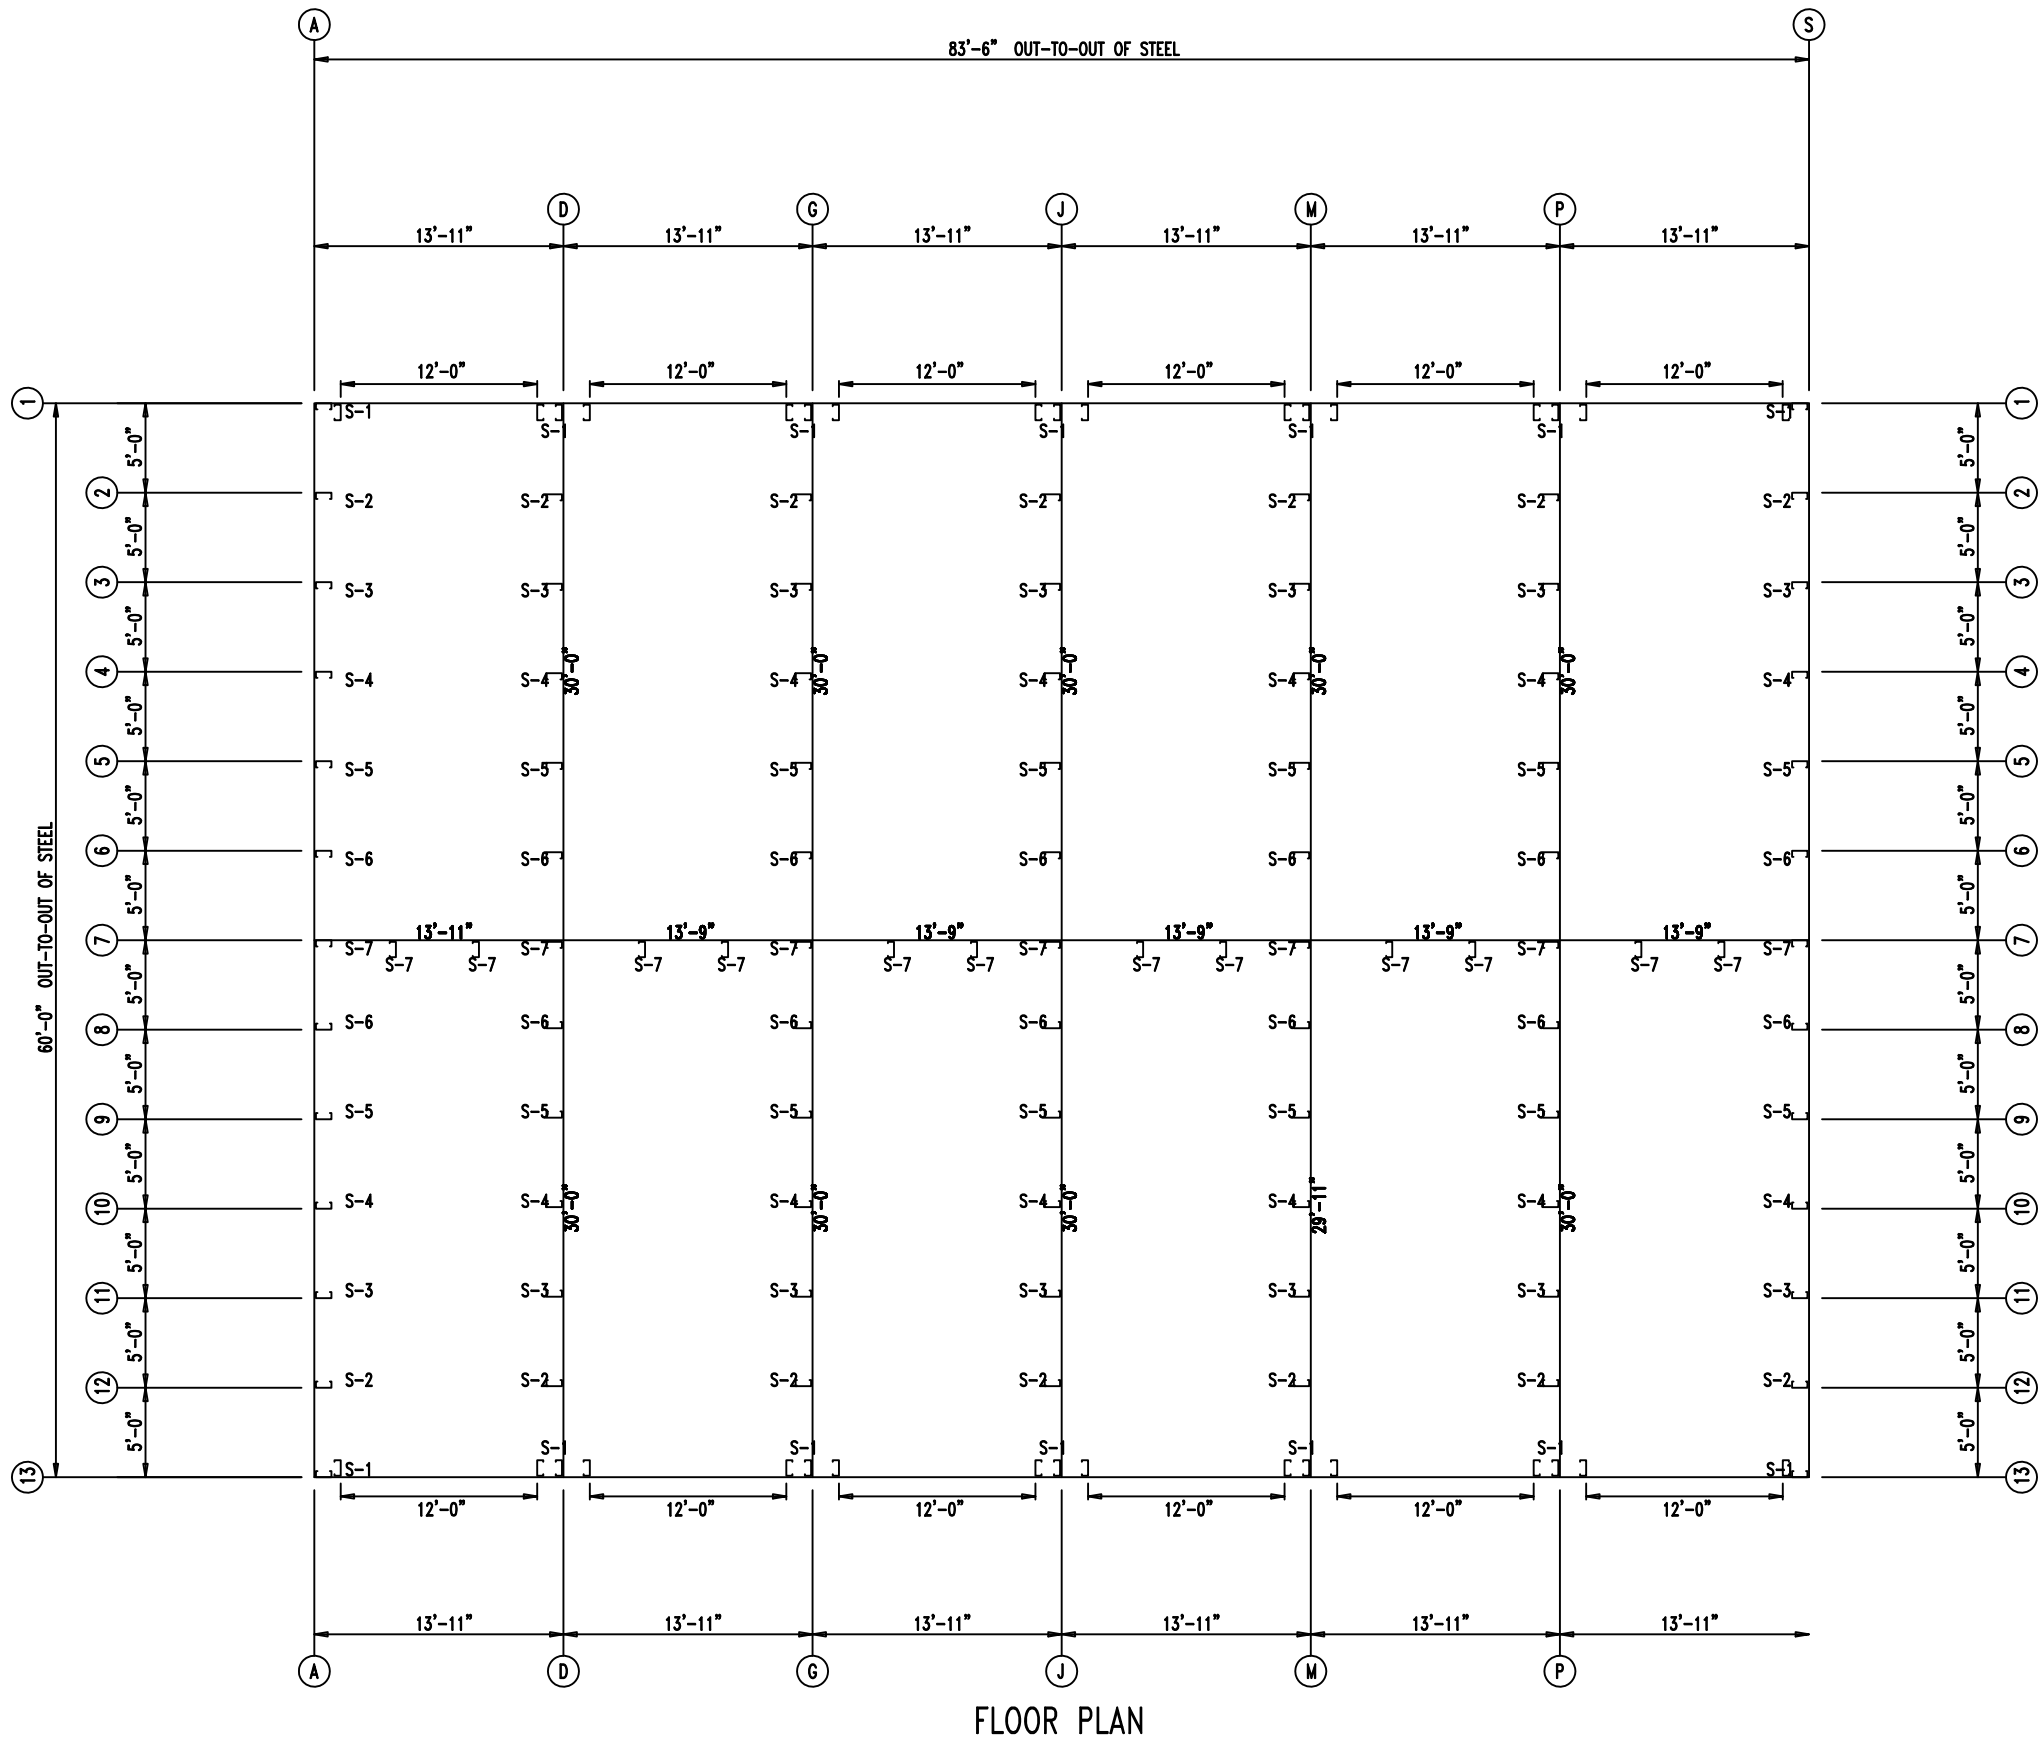

 906 West 9th Street Pella, IA 50219 (800) 225-0481 www.pellabuildings.com		DESCRIPTION: FLOOR PLAN	
		CUSTOMER: Mega Storage	PROJECT: Bldg 8, 13, 14 and 15
LOCATION: Lee's Summit, MO			
DRN. BY JB	CK'D BY DES	DATE 1/21/22	SCALE N.T.S.
REV. 00	QUOTATION NO. --	SHEET NO. 3 OF 18	

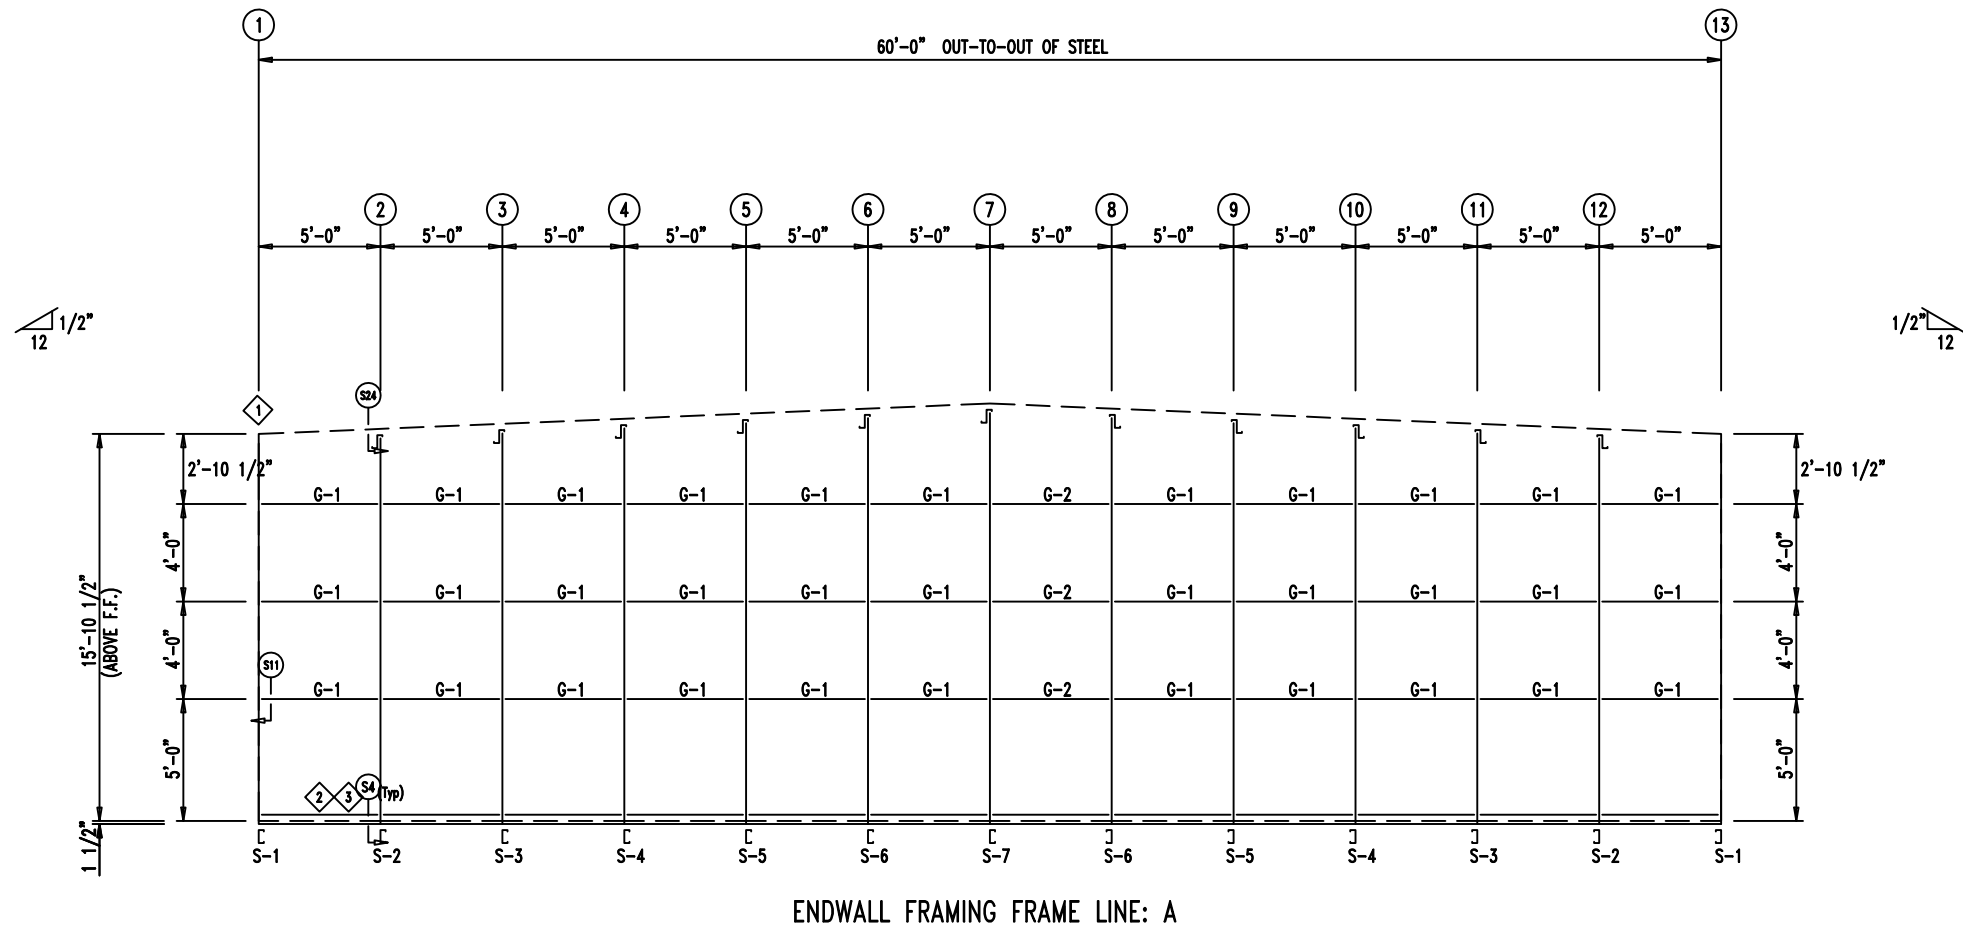

ENDWALL FRAMING FRAME LINE: A

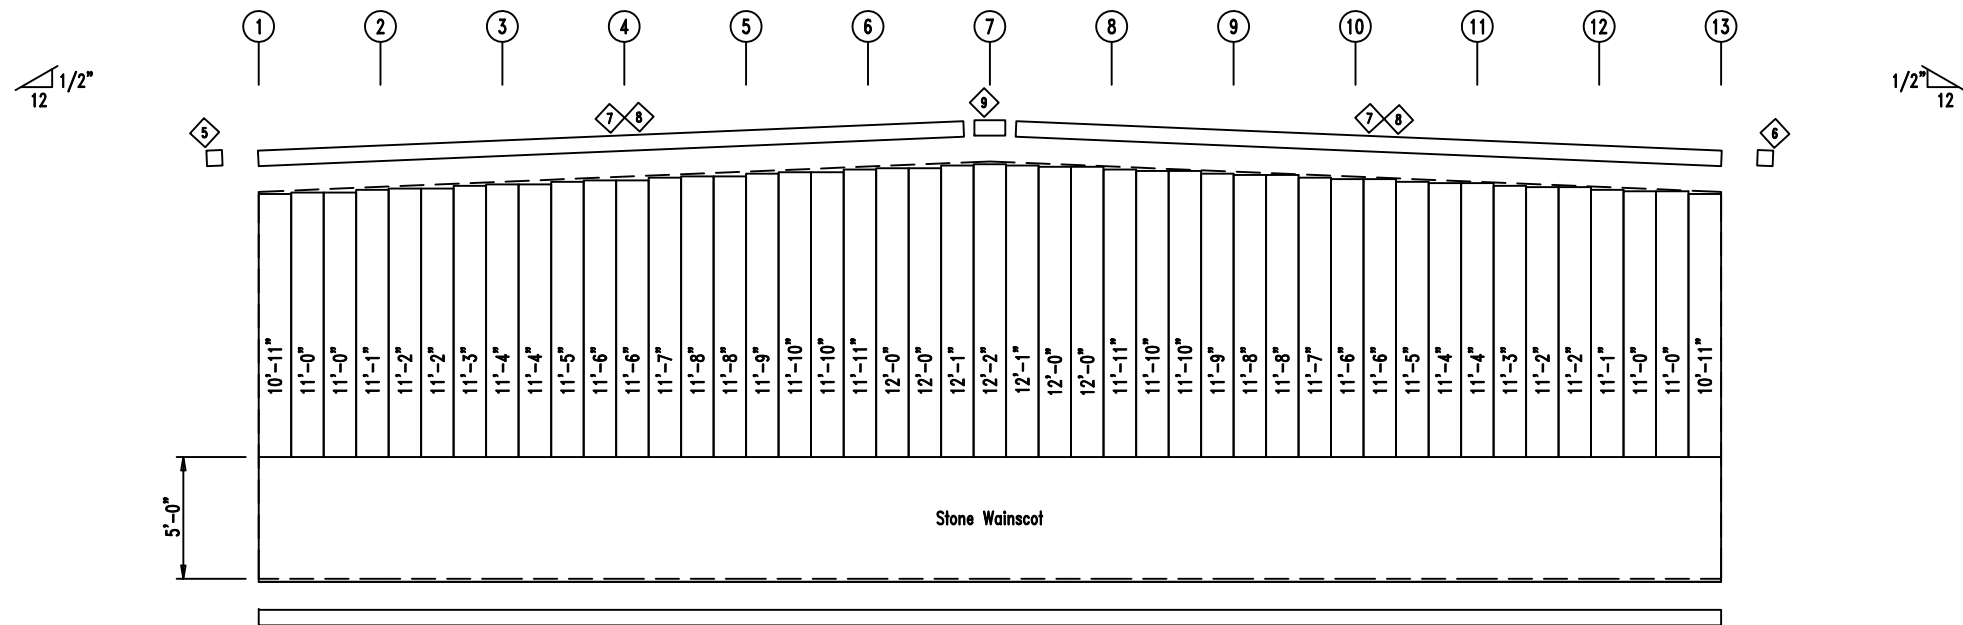

ENDWALL SHEETING & TRIM FRAME LINE: A
PANELS: 20 Ga. CP

TRIM TABLE			
◇ ID	PART	LENGTH	DETAIL
4	FL72	10'-2"	TRIM_74
5	FL16A	6"	
6	FL16A	6"	
7	FL16	10'-2"	TRIM_229
8	FL16D	20'-2"	
9	FL16B	1'-4"	

MEMBER TABLE		
MARK	PART	LENGTH
S-1	6X2C16	16'-0"
S-2	6X2C16	16'-1"
S-3	6X2C16	16'-3 1/2"
S-4	6X2C16	16'-6"
S-5	6X2C16	16'-8 1/2"
S-6	6X2C16	16'-11"
S-7	6X2C16	17'-1 1/2"
G-1	4X20C16	4'-9 1/2"
G-2	4X20C16	4'-7 1/2"



ANGLE TABLE		
◇ ID	MARK	LENGTH
1	L3x3	20'-0"
2	BC-6	20'-0"
3	BC-6	SCRAP





906 West 9th Street Pella, IA 50219
(800) 225-0481 www.pellabuildings.com

DESCRIPTION: ENDWALL DRAWING					
CUSTOMER: Mega Storage			PROJECT: Bldg 8, 13, 14 and 15		
LOCATION: Lee's Summit, MO					
DRN. BY JB	CK'D BY DES	DATE 1/21/22	SCALE N.T.S.	REV. 00	QUOTATION NO. --
					SHEET NO. 4 OF 18

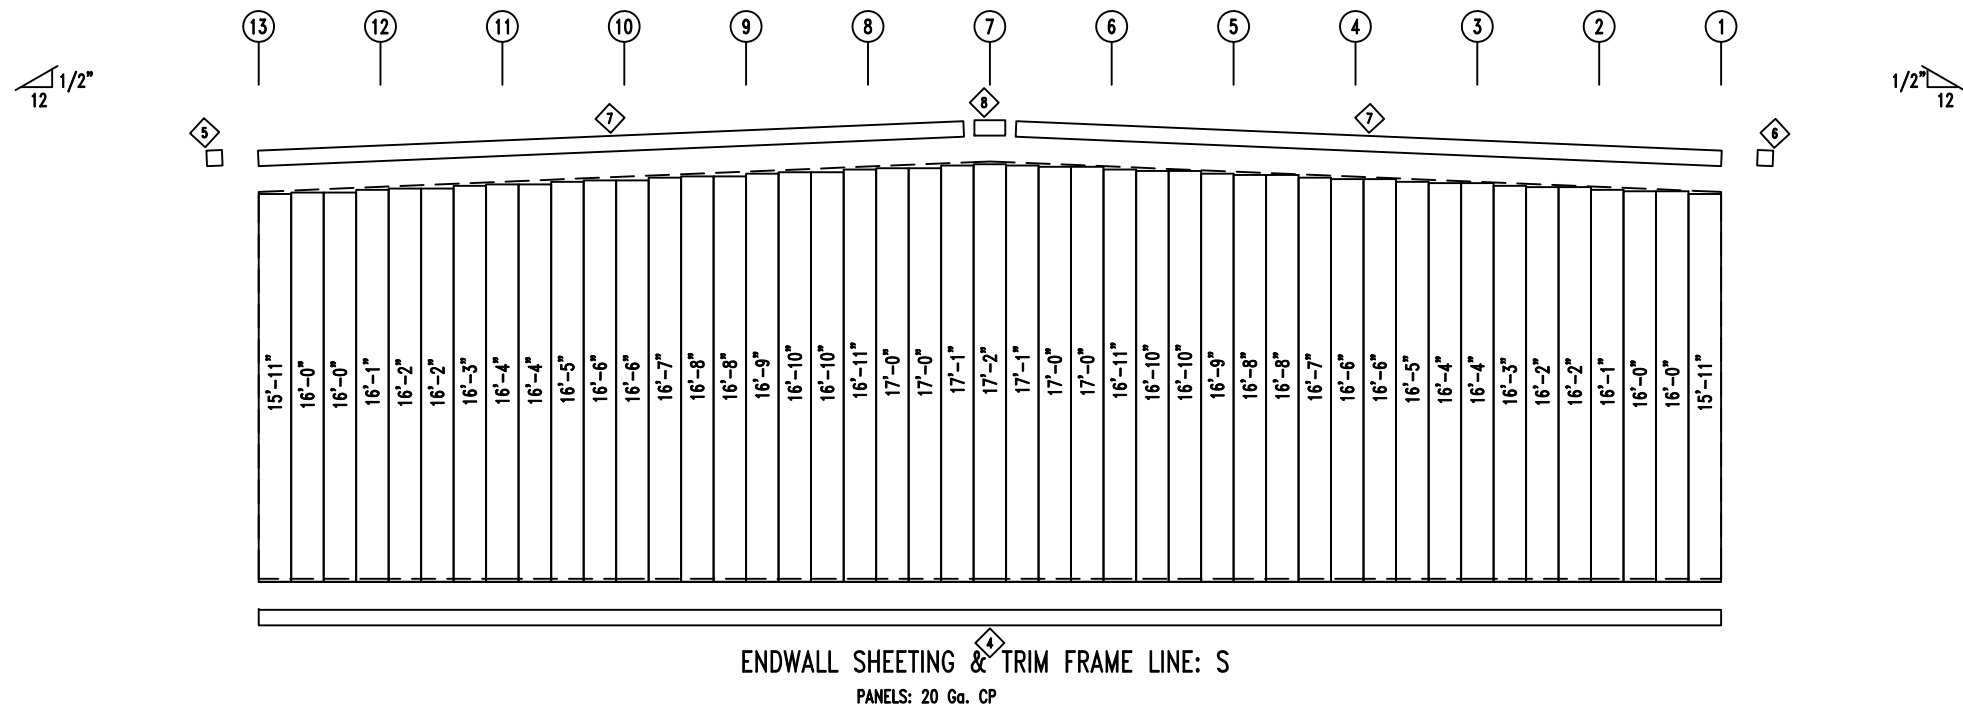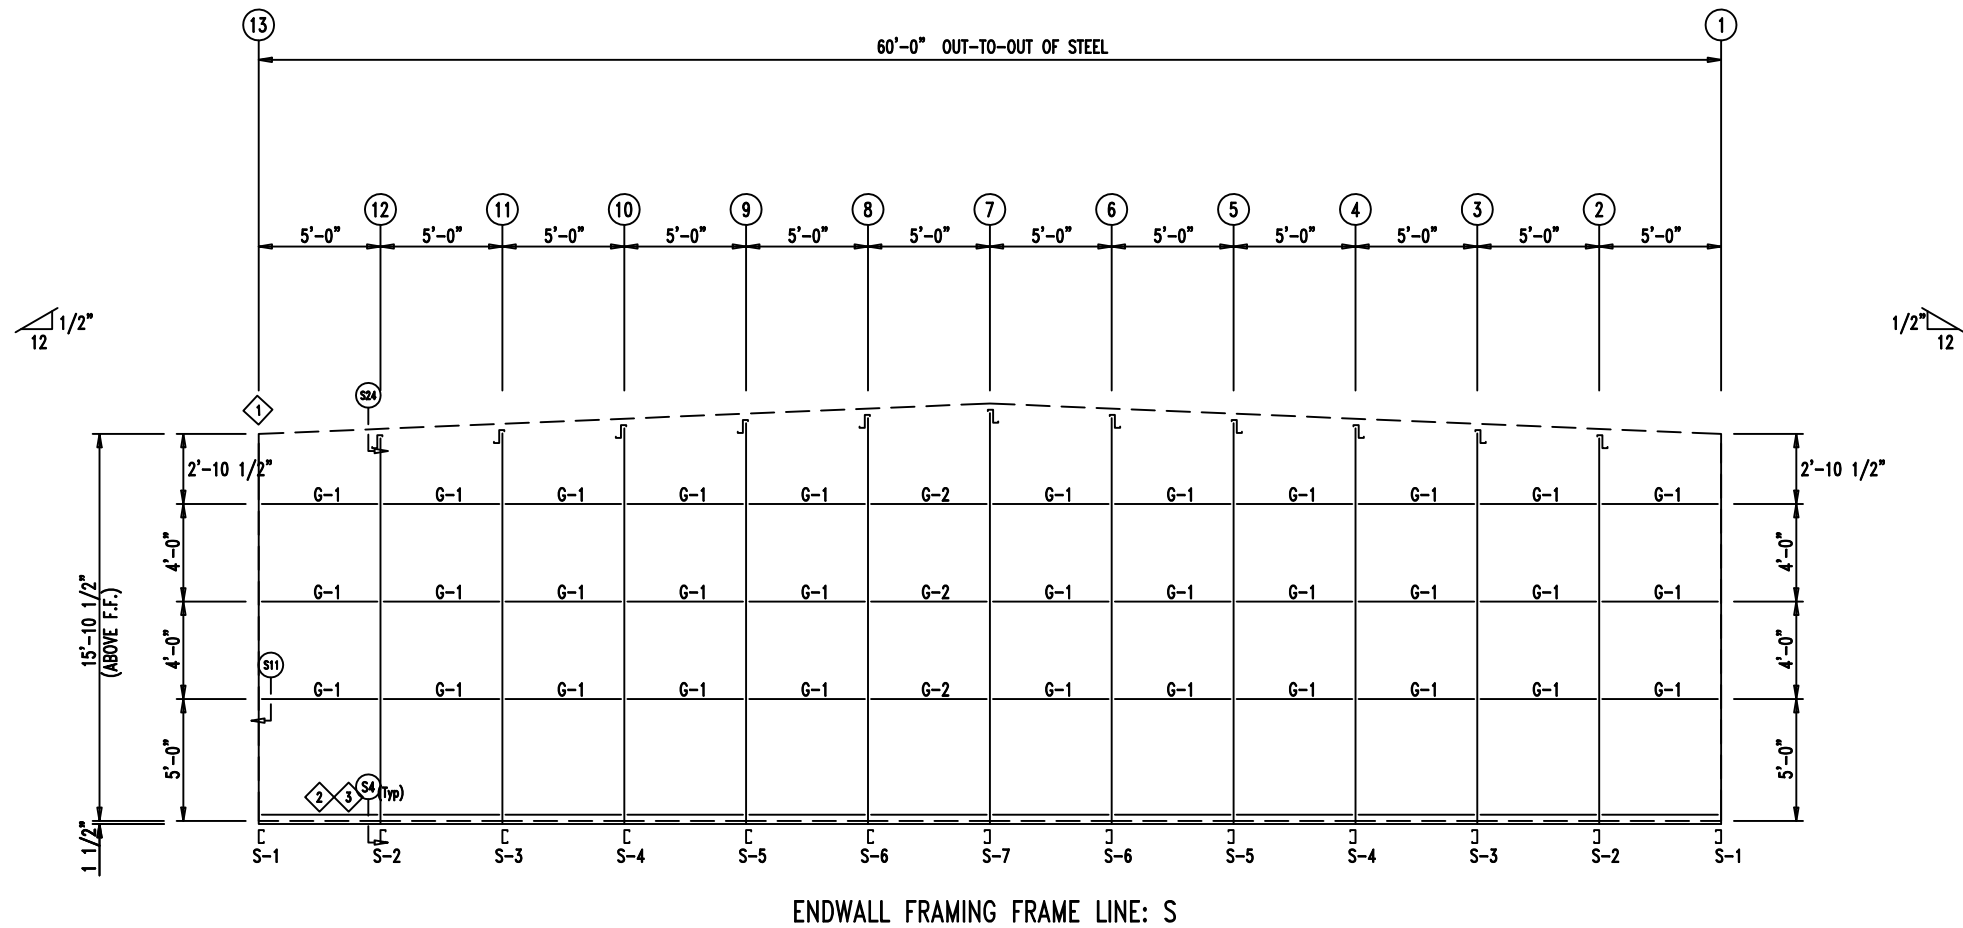

TRIM TABLE			
◇ ID	PART	LENGTH	DETAIL
4	FL72	10'-2"	TRIM_74
5	FL16A	6"	
6	FL16A	6"	
7	FL16D	20'-2"	
8	FL16B	1'-4"	TRIM_229

MEMBER TABLE		
MARK	PART	LENGTH
S-1	6X2C16	16'-0"
S-2	6X2C16	16'-1"
S-3	6X2C16	16'-3 1/2"
S-4	6X2C16	16'-6"
S-5	6X2C16	16'-8 1/2"
S-6	6X2C16	16'-11"
S-7	6X2C16	17'-1 1/2"
G-1	4X20C16	4'-9 1/2"
G-2	4X20C16	4'-7 1/2"

ANGLE TABLE		
◇ ID	MARK	LENGTH
1	L3x3	20'-0"
2	BC-6	20'-0"
3	BC-6	SCRAP





906 West 9th Street Pella, IA 50219
(800) 225-0481 www.pellabuildings.com


DESCRIPTION: ENDWALL DRAWING					
CUSTOMER: Mega Storage			PROJECT: Bldg 8, 13, 14 and 15		
LOCATION: Lee's Summit, MO					
DRN. BY JB	CK'D BY DES	DATE 1/21/22	SCALE N.T.S.	REV. 00	QUOTATION NO. --
					SHEET NO. 5 OF 18

TRIM TABLE			
◇ ID	PART	LENGTH	DETAIL
3	6MCE12	14'-1"	TRIM_235
4	FL-HC6	12'-1"	
5	FL26B	20'-2"	
6	6MC23	14'-1"	TRIM_232
7	FL72	10'-2"	
8	FL72	SCRAP	
9	FL835x	16'-0"	TRIM_74 TRIM_74 TRIM_198
10	FL16C	6"	
11	FL18A	6"	
12	FL18A	6"	
13	FL18D	20'-2"	


MEMBER TABLE		
MARK	PART	LENGTH
S-1	6X2C16	16'-0"
DJ-1	6X40C14	16'-0"
TC-1	6X2CH16	13'-10 3/4"
TC-2	6X2CH16	13'-11"
DH-1	6X25C16	11'-11 1/2"

ANGLE TABLE		
◇ ID	MARK	LENGTH
1	MB611	10 3/4"
2	MB623	1'-10 3/4"

CONNECTION PLATES		
◇ ID	MARK/PART	
1	MCLP	

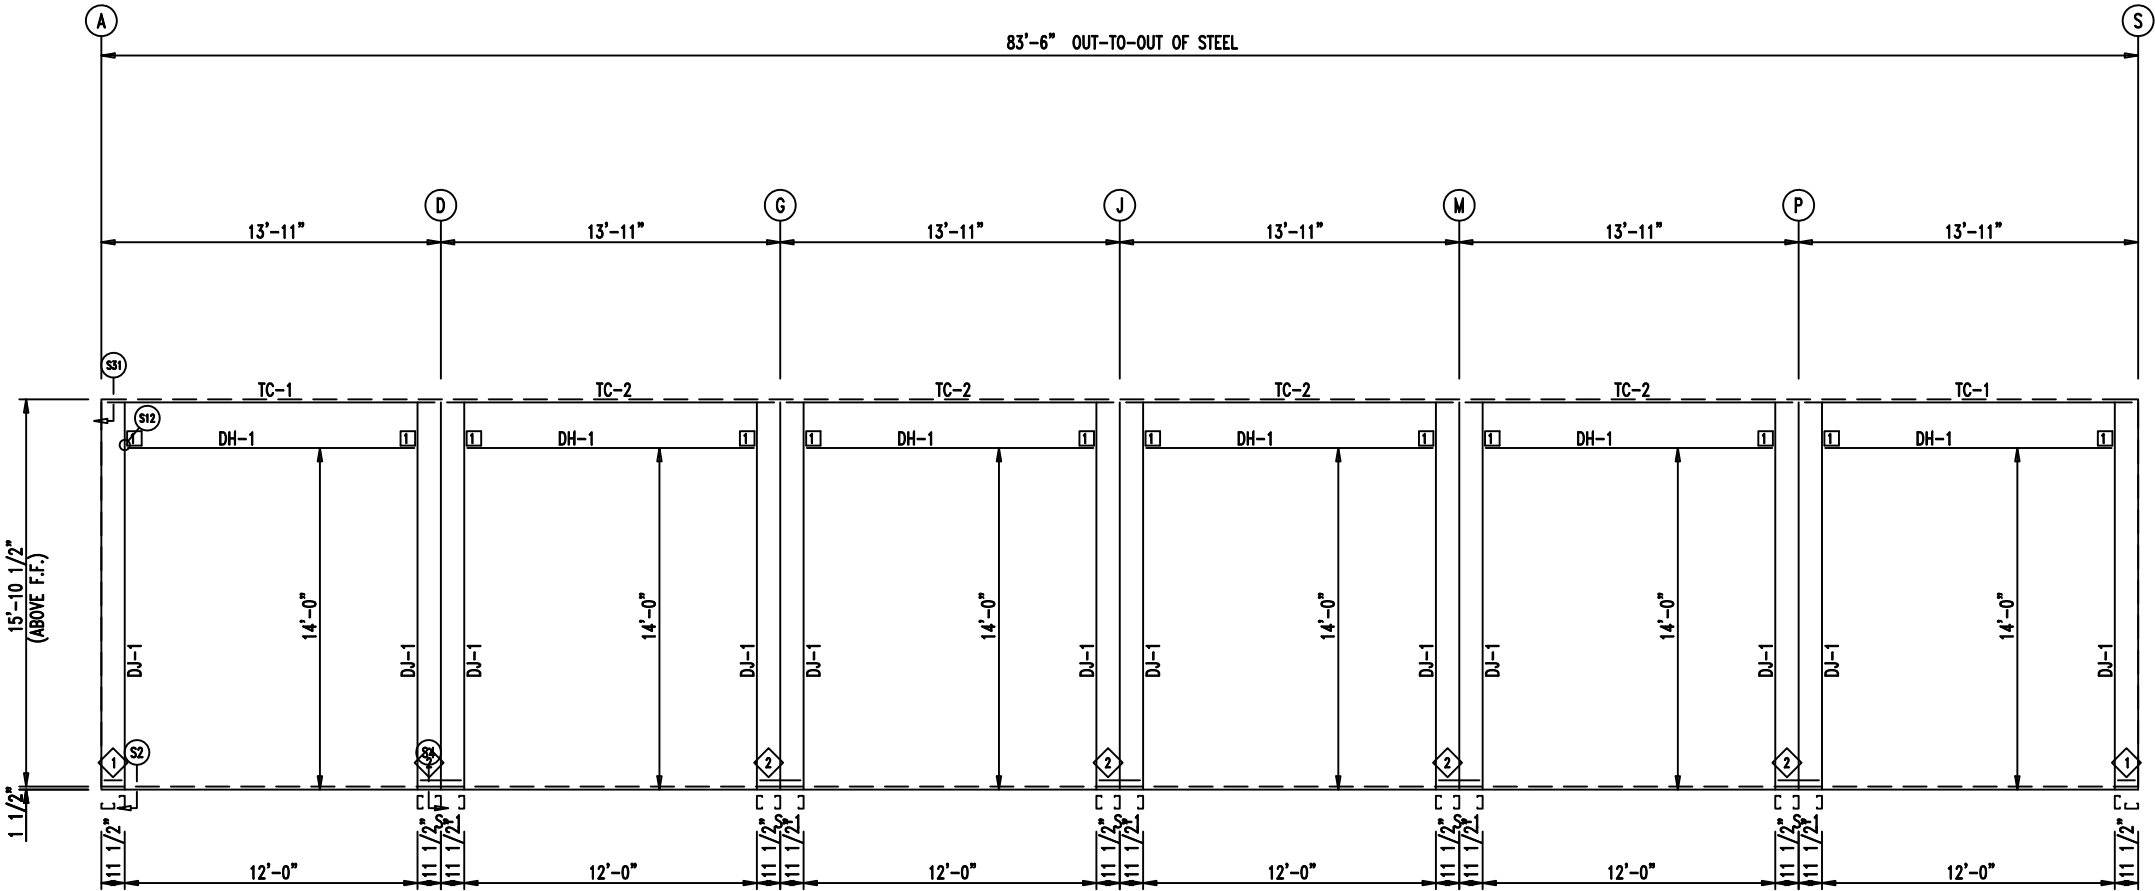

SIDEWALL FRAMING FRAME LINE: 13

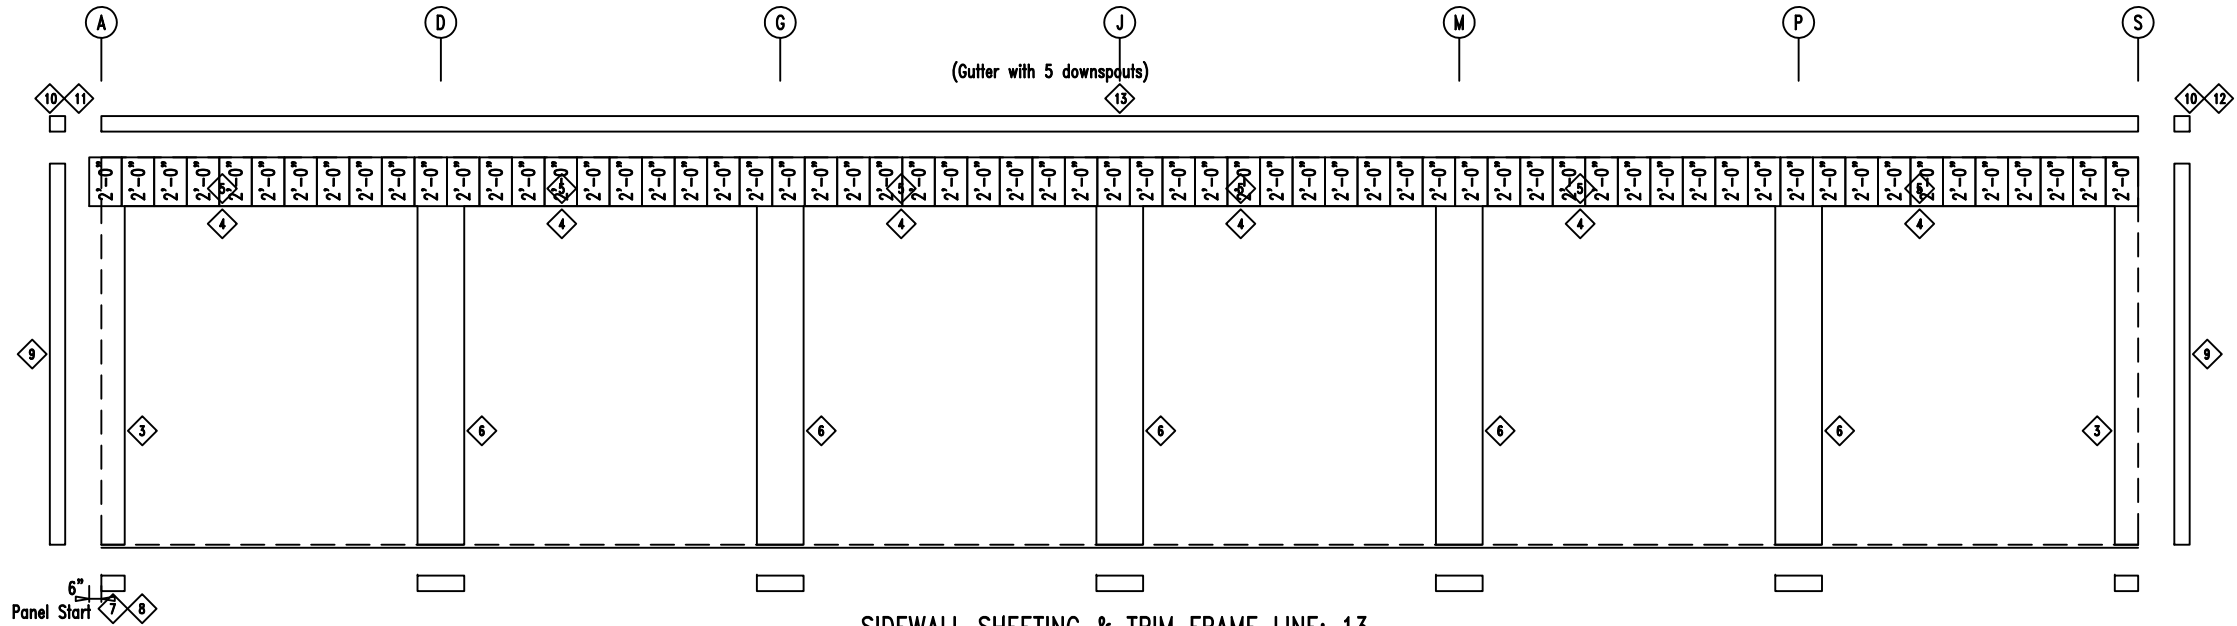

SIDEWALL SHEETING & TRIM FRAME LINE: 13

PANELS: 20 Ga. CP - NEED SIG 200

Panel Start



906 West 9th Street Pella, IA 50219
(800) 225-0481 www.pellabuildings.com

DESCRIPTION:		SIDEWALL DRAWING					
CUSTOMER:		Mega Storage			PROJECT: Bldg 8, 13, 14 and 15		
LOCATION:		Lee's Summit, MO					
DRN. BY	CK'D BY	DATE	SCALE	REV.	QUOTATION NO.	SHEET NO.	
JB	DES	1/21/22	N.T.S.	00	--	6	OF 18




TRIM TABLE			
◇ ID	PART	LENGTH	DETAIL
3	6MCE12	14'-1"	TRIM_235
4	FL-HC6	12'-1"	
5	FL26B	20'-2"	
6	6MC23	14'-1"	TRIM_232
7	FL72	10'-2"	
8	FL835x	16'-0"	
9	FL16C	6"	TRIM_74 TRIM_198
10	FL18A	6"	
11	FL18A	6"	
12	FL18D	20'-2"	


MEMBER TABLE		
MARK	PART	LENGTH
S-1	6X2C16	16'-0"
DJ-1	6X40C14	16'-0"
TC-1	6X2CH16	13'-10 3/4"
TC-2	6X2CH16	13'-11"
DH-1	6X25C16	11'-11 1/2"

ANGLE TABLE		
◇ ID	MARK	LENGTH
1	MB611	10 3/4"
2	MB623	1'-10 3/4"

CONNECTION PLATES		
□ ID	MARK/PART	
1	MCLP	

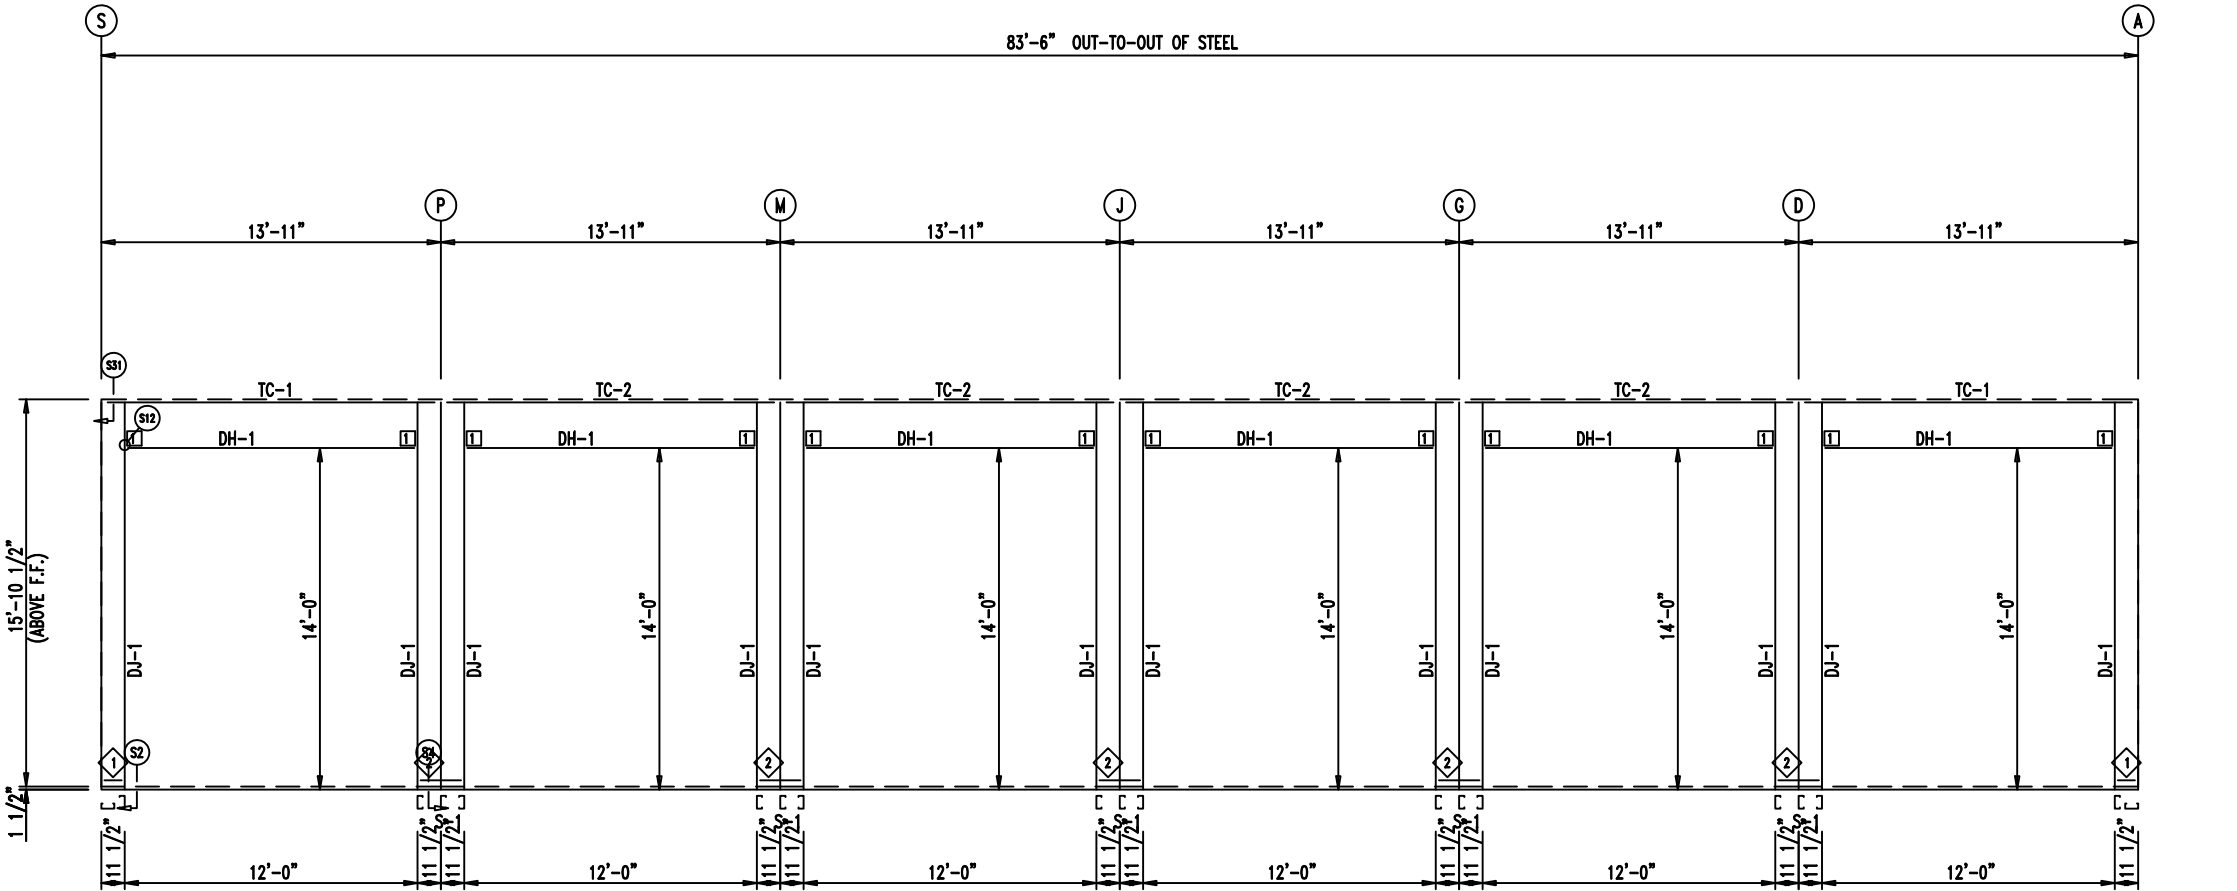

SIDEWALL FRAMING FRAME LINE: 1

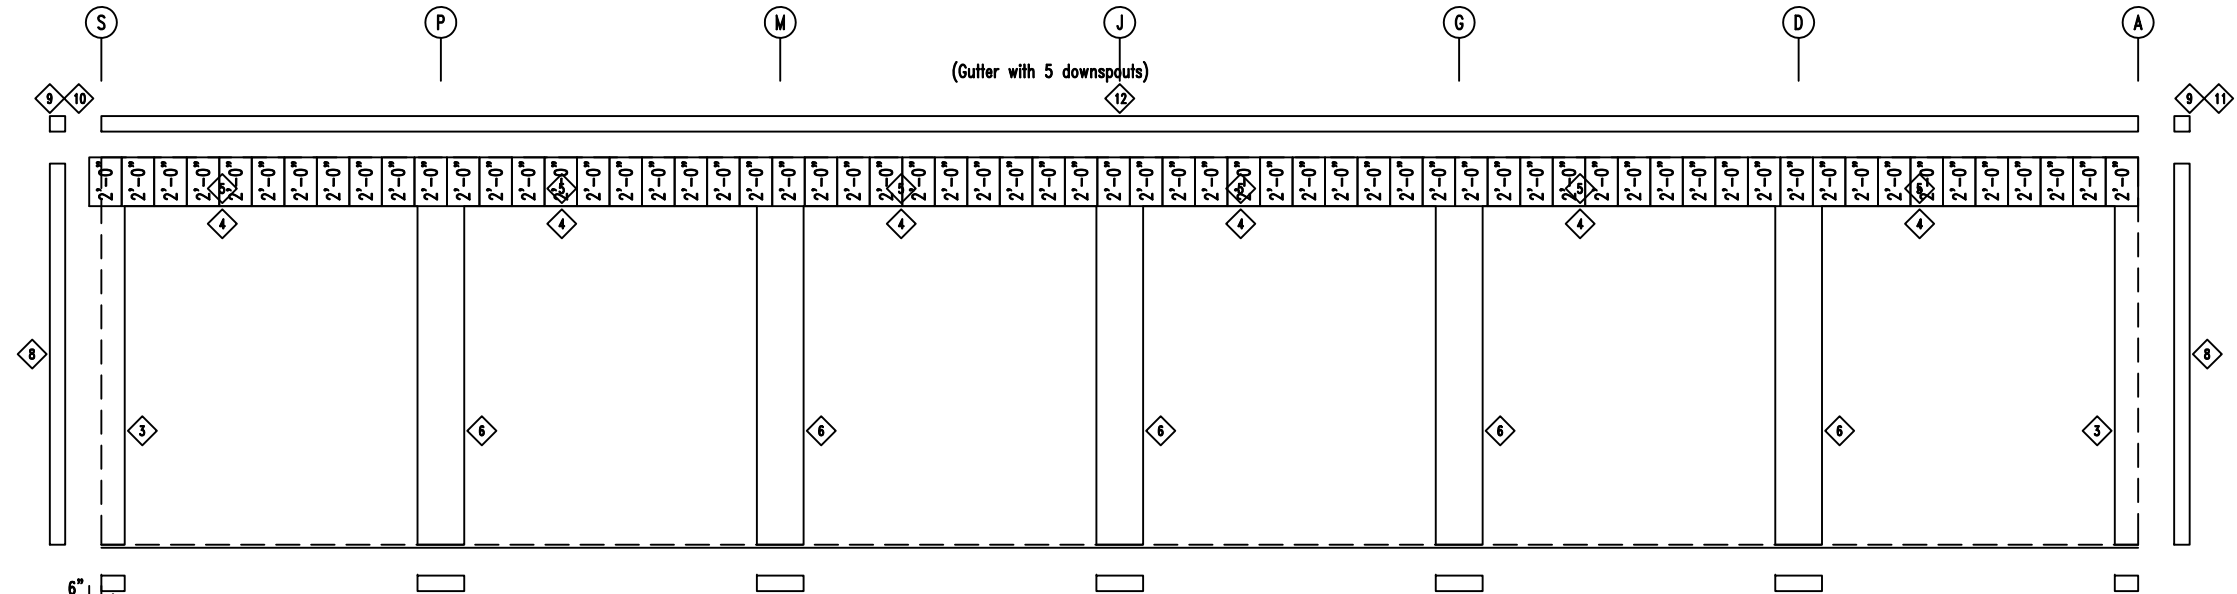


SIDEWALL SHEETING & TRIM FRAME LINE: 1
PANELS: 20 Ga. CP - NEED SIG 200





906 West 9th Street Pella, IA 50219
(800) 225-0481 www.pellabuildings.com

DESCRIPTION: SIDEWALL DRAWING					
CUSTOMER: Mega Storage			PROJECT: Bldg 8, 13, 14 and 15		
LOCATION: Lee's Summit, MO					
DRN. BY JB	CK'D BY DES	DATE 1/21/22	SCALE N.T.S.	REV. 00	QUOTATION NO. --
					SHEET NO. 7 OF 18

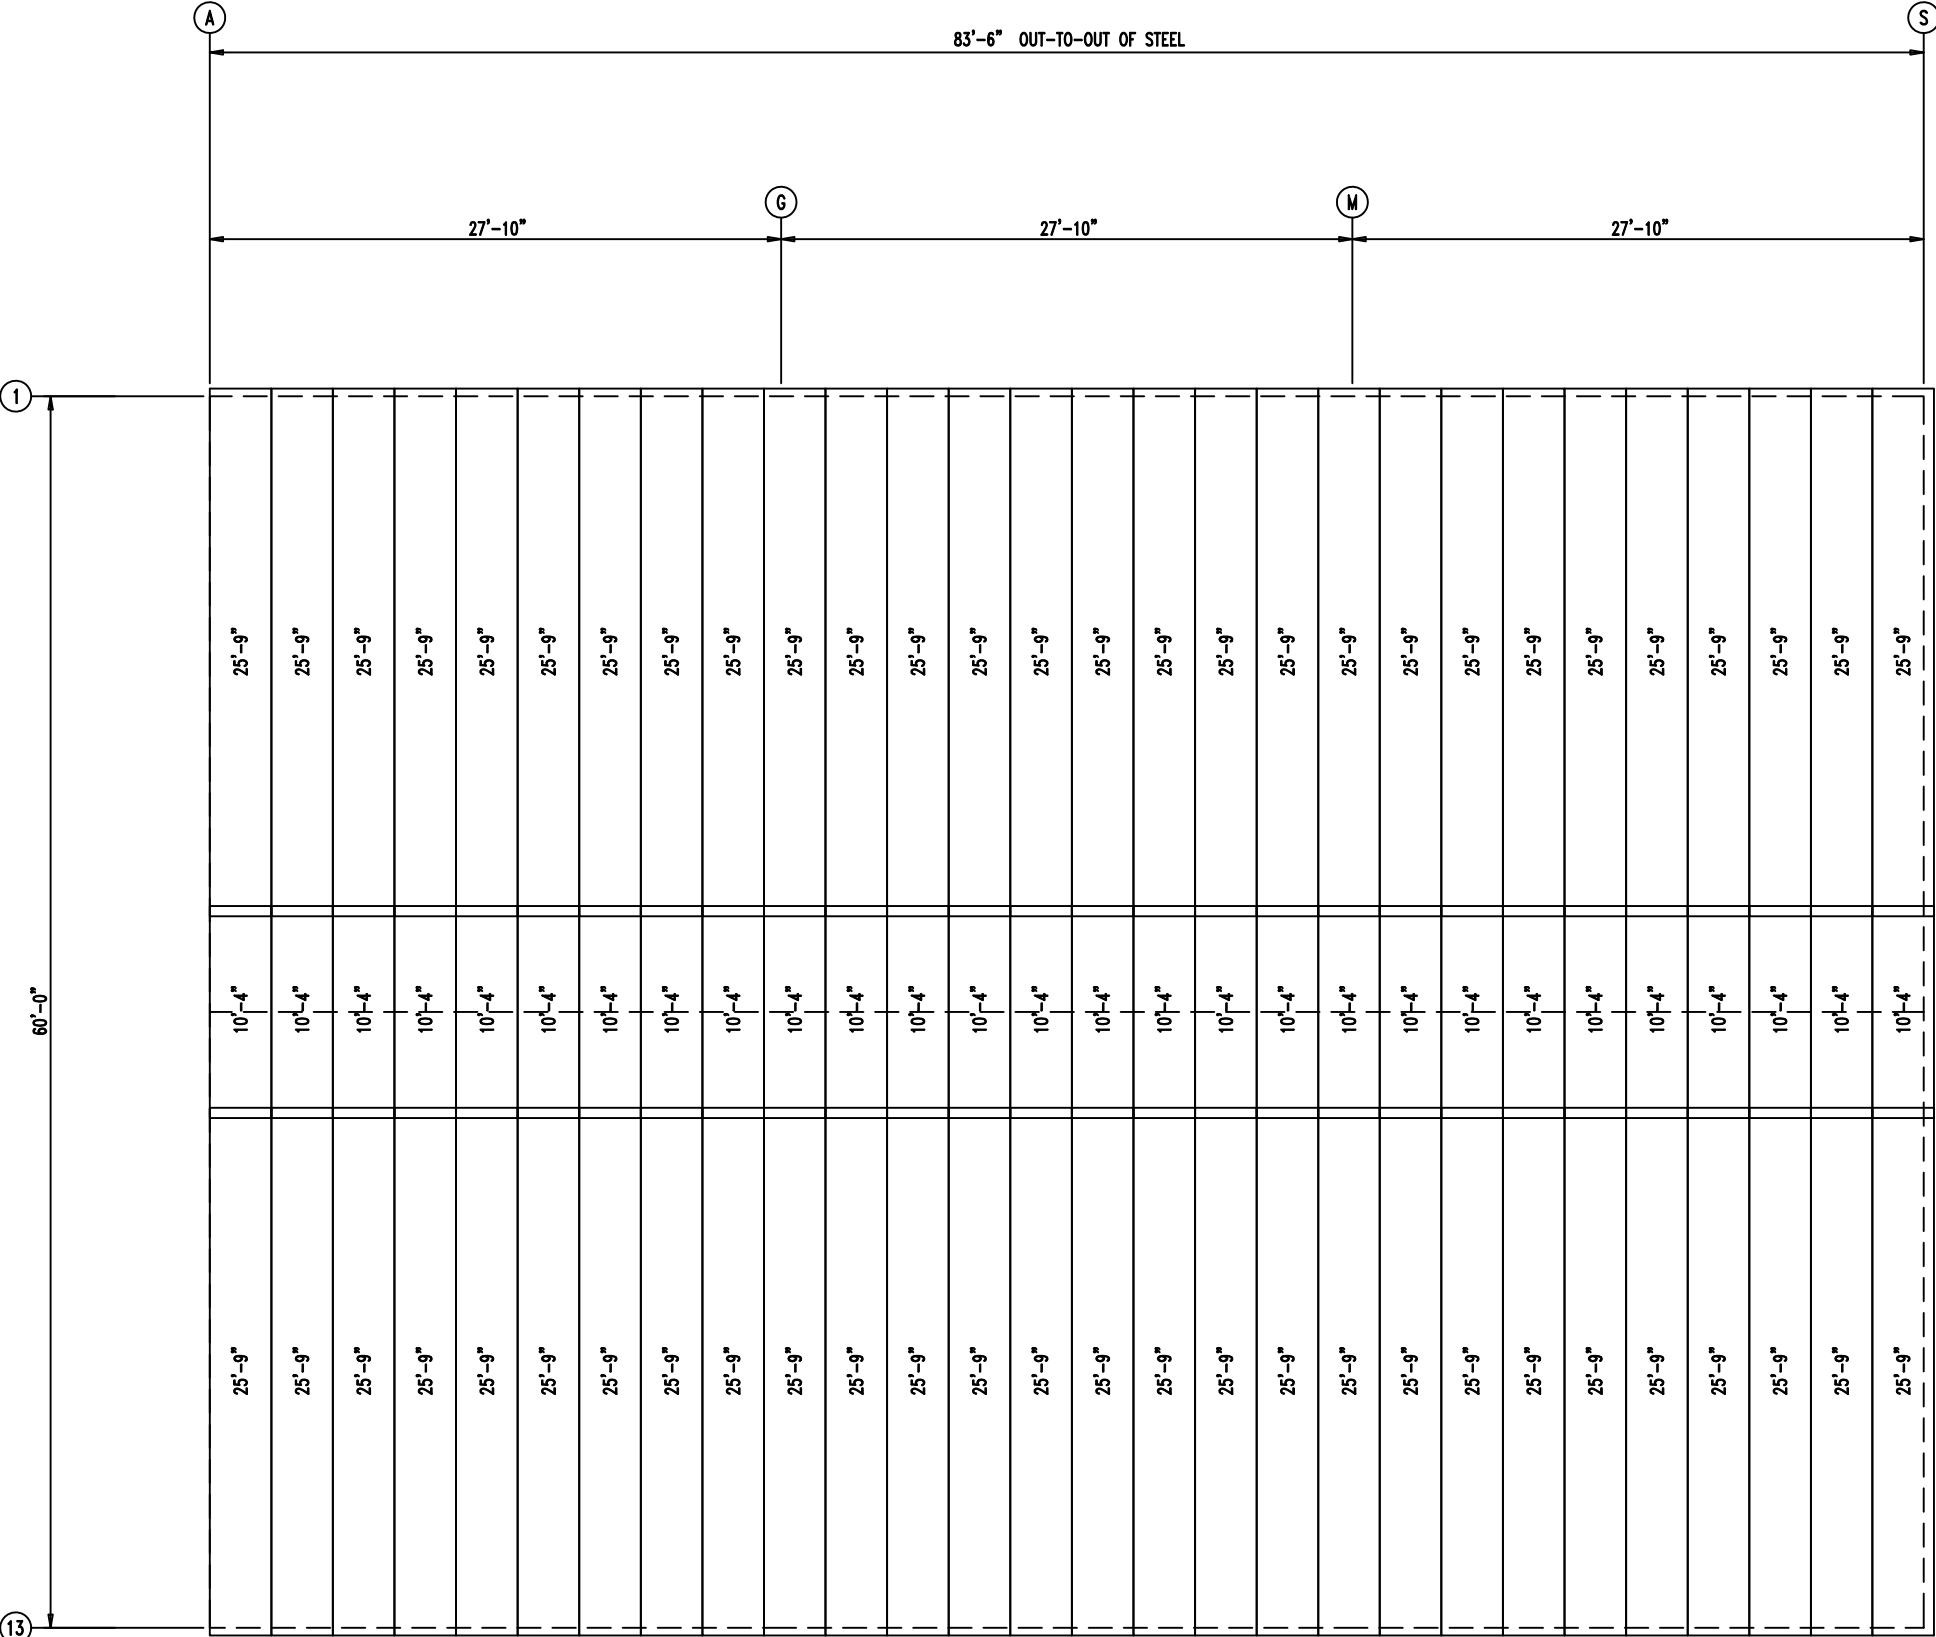

ROOF SHEETING & TRIM
PANELS: 26 Ga. PR - Galvalume+ w/ Drip Stop




 PELLA BUILDING SYSTEMS 906 West 9th Street Pella, IA 50219 (800) 225-0481 www.pellabuildings.com	DESCRIPTION: ROOF SHEETING										
	CUSTOMER: Mega Storage					PROJECT: Bldg 8, 13, 14 and 15					
	LOCATION: Lee's Summit, MO										
	DRN. BY JB	CK'D BY DES	DATE 1/21/22	SCALE N.T.S.	REV. 00	QUOTATION NO. --			SHEET NO. 9 OF 18		


MEMBER TABLE		
MARK	PART	LENGTH
S-7	6X2C16	17'-1 1/2"

ANGLE TABLE		
◇ ID	MARK	LENGTH
1	STUD	10'-0"

CONNECTION PLATES		
□ ID	MARK/PART	
1	FC	

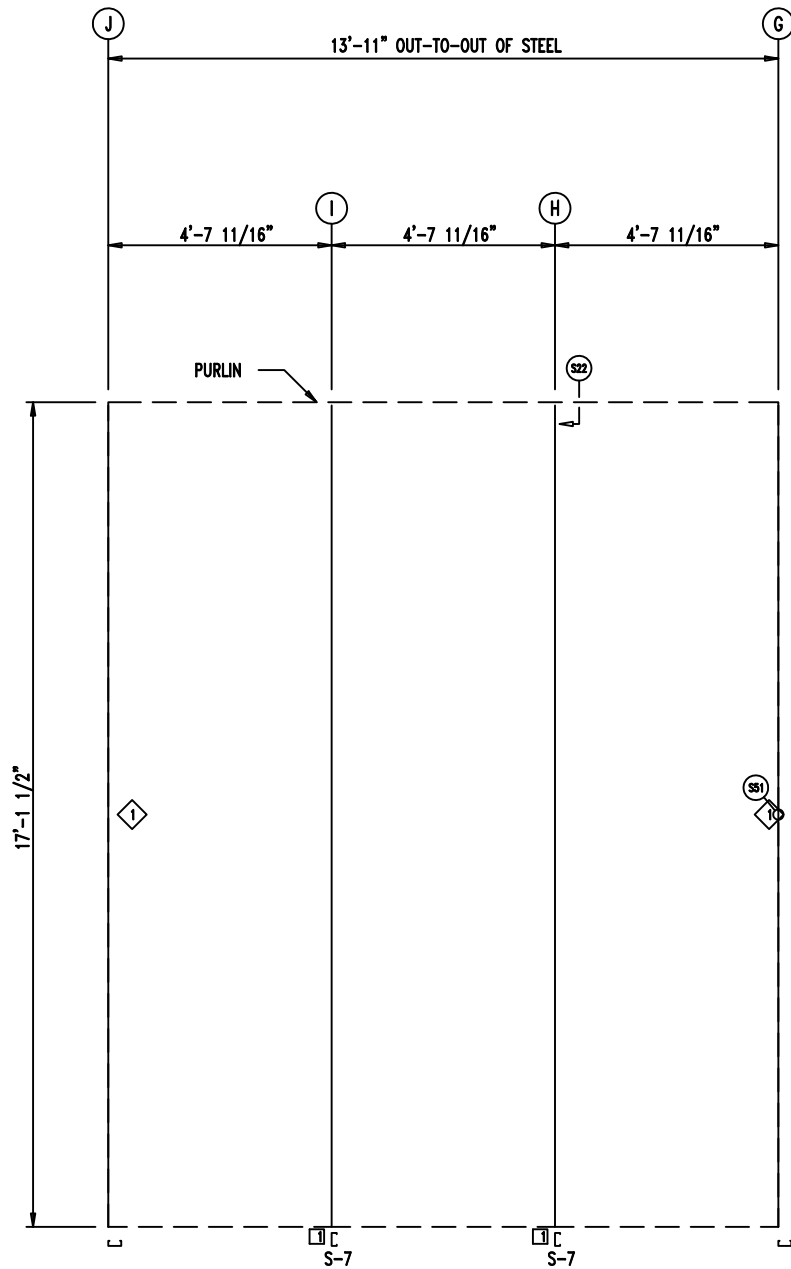

WALL FRAMING FRAME LINE: 7 (Typ of 3)
GRID LINES: (G-J, P-S, M-P)

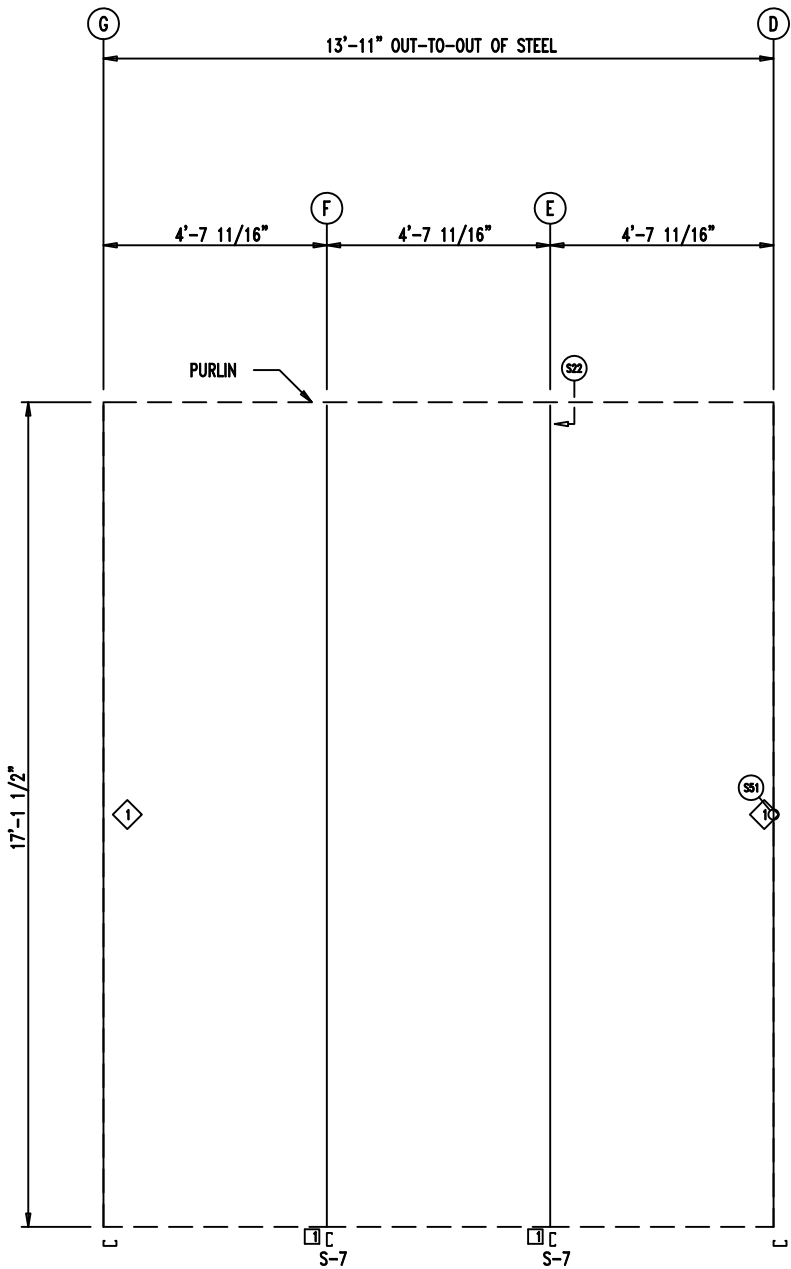


WALL FRAMING FRAME LINE: 7 (Typ of 2)
GRID LINES: (D-G, J-M)




 906 West 9th Street Pella, IA 50219 (800) 225-0481 www.pellabuildings.com		DESCRIPTION: PARTITION FRAMING	
		CUSTOMER: Mega Storage	PROJECT: Bldg 8, 13, 14 and 15
LOCATION: Lee's Summit, MO			
DRN. BY JB	CK'D BY DES	DATE 1/21/22	SCALE N.T.S.
REV. 00	QUOTATION NO. --	SHEET NO. 10 OF 18	

MEMBER TABLE		
MARK	PART	LENGTH
S-7	6X2C16	17'-1 1/2"

CONNECTION PLATES	
ID	MARK/PART
1	FC

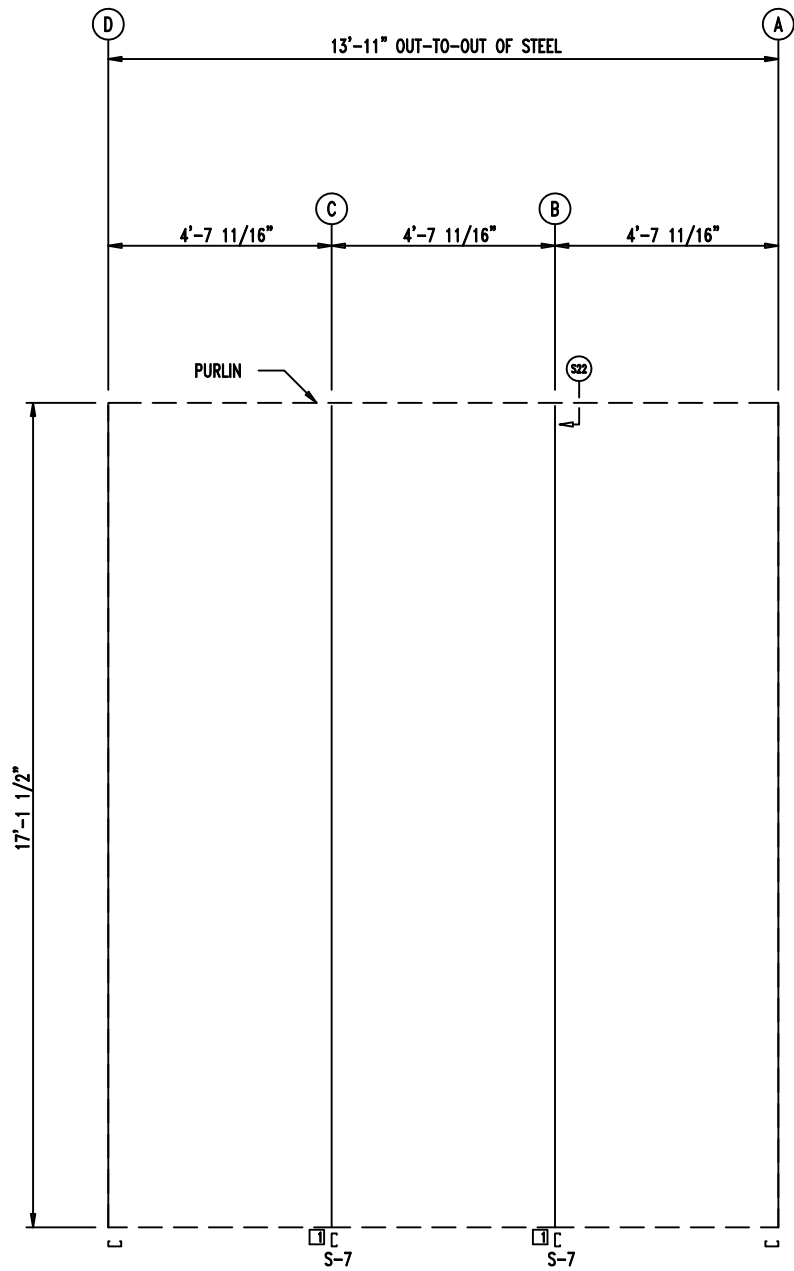

WALL FRAMING FRAME LINE: 7

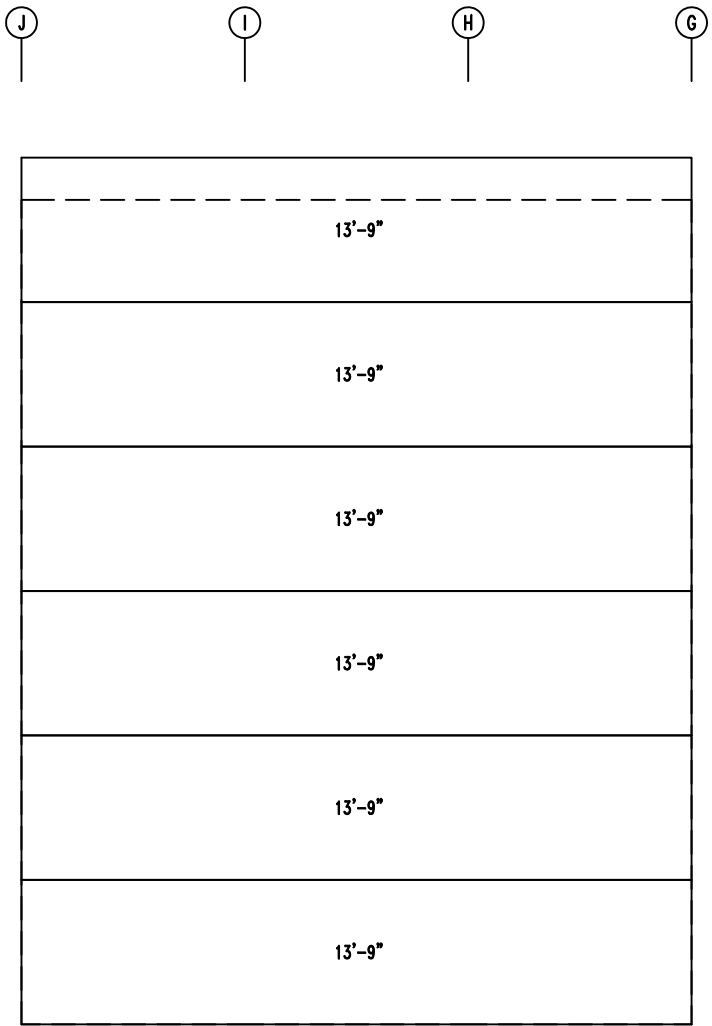

WALL SHEETING & TRIM FRAME LINE: 7 (Typ of 3)
GRID LINES: (G-J, P-S, M-P)
PANELS: 29 Ga. PR - Galvalume +



 906 West 9th Street Pella, IA 50219 (800) 225-0481 www.pellabuildings.com		DESCRIPTION: PARTITION DRAWING	
		CUSTOMER: Mega Storage	PROJECT: Bldg 8, 13, 14 and 15
LOCATION: Lee's Summit, MO			
DRN. BY JB	CK'D BY DES	DATE 1/21/22	SCALE N.T.S.
REV. 00	QUOTATION NO. --	SHEET NO. 11 OF 18	

G F E D

13'-9"
13'-9"
13'-9"
13'-9"
13'-9"
13'-9"

WALL SHEETING & TRIM FRAME LINE: 7 (Typ of 2)
GRID LINES: (D-G, J-M)
PANELS: 29 Ga. PR - Galvalume +

D C B A

13'-11"
13'-11"
13'-11"
13'-11"
13'-11"
13'-11"

WALL SHEETING & TRIM FRAME LINE: 7
PANELS: 29 Ga. PR - Galvalume +




 906 West 9th Street Pella, IA 50219 (800) 225-0481 www.pellabuildings.com		DESCRIPTION: PARTITION SHEETING				
		CUSTOMER: Mega Storage			PROJECT: Bldg 8, 13, 14 and 15	
LOCATION: Lee's Summit, MO		DRN. BY	CK'D BY	DATE	SCALE	REV.
		JB	DES	1/21/22	N.T.S.	00
		QUOTATION NO.		SHEET NO.		
		--		12 OF 18		

MEMBER TABLE		
MARK	PART	LENGTH
S-2	6X2C16	16'-1"
S-3	6X2C16	16'-3 1/2"
S-4	6X2C16	16'-6"
S-5	6X2C16	16'-8 1/2"
S-6	6X2C16	16'-11"
S-7	6X2C16	17'-1 1/2"

CONNECTION PLATES

ID	MARK/PART
1	FC

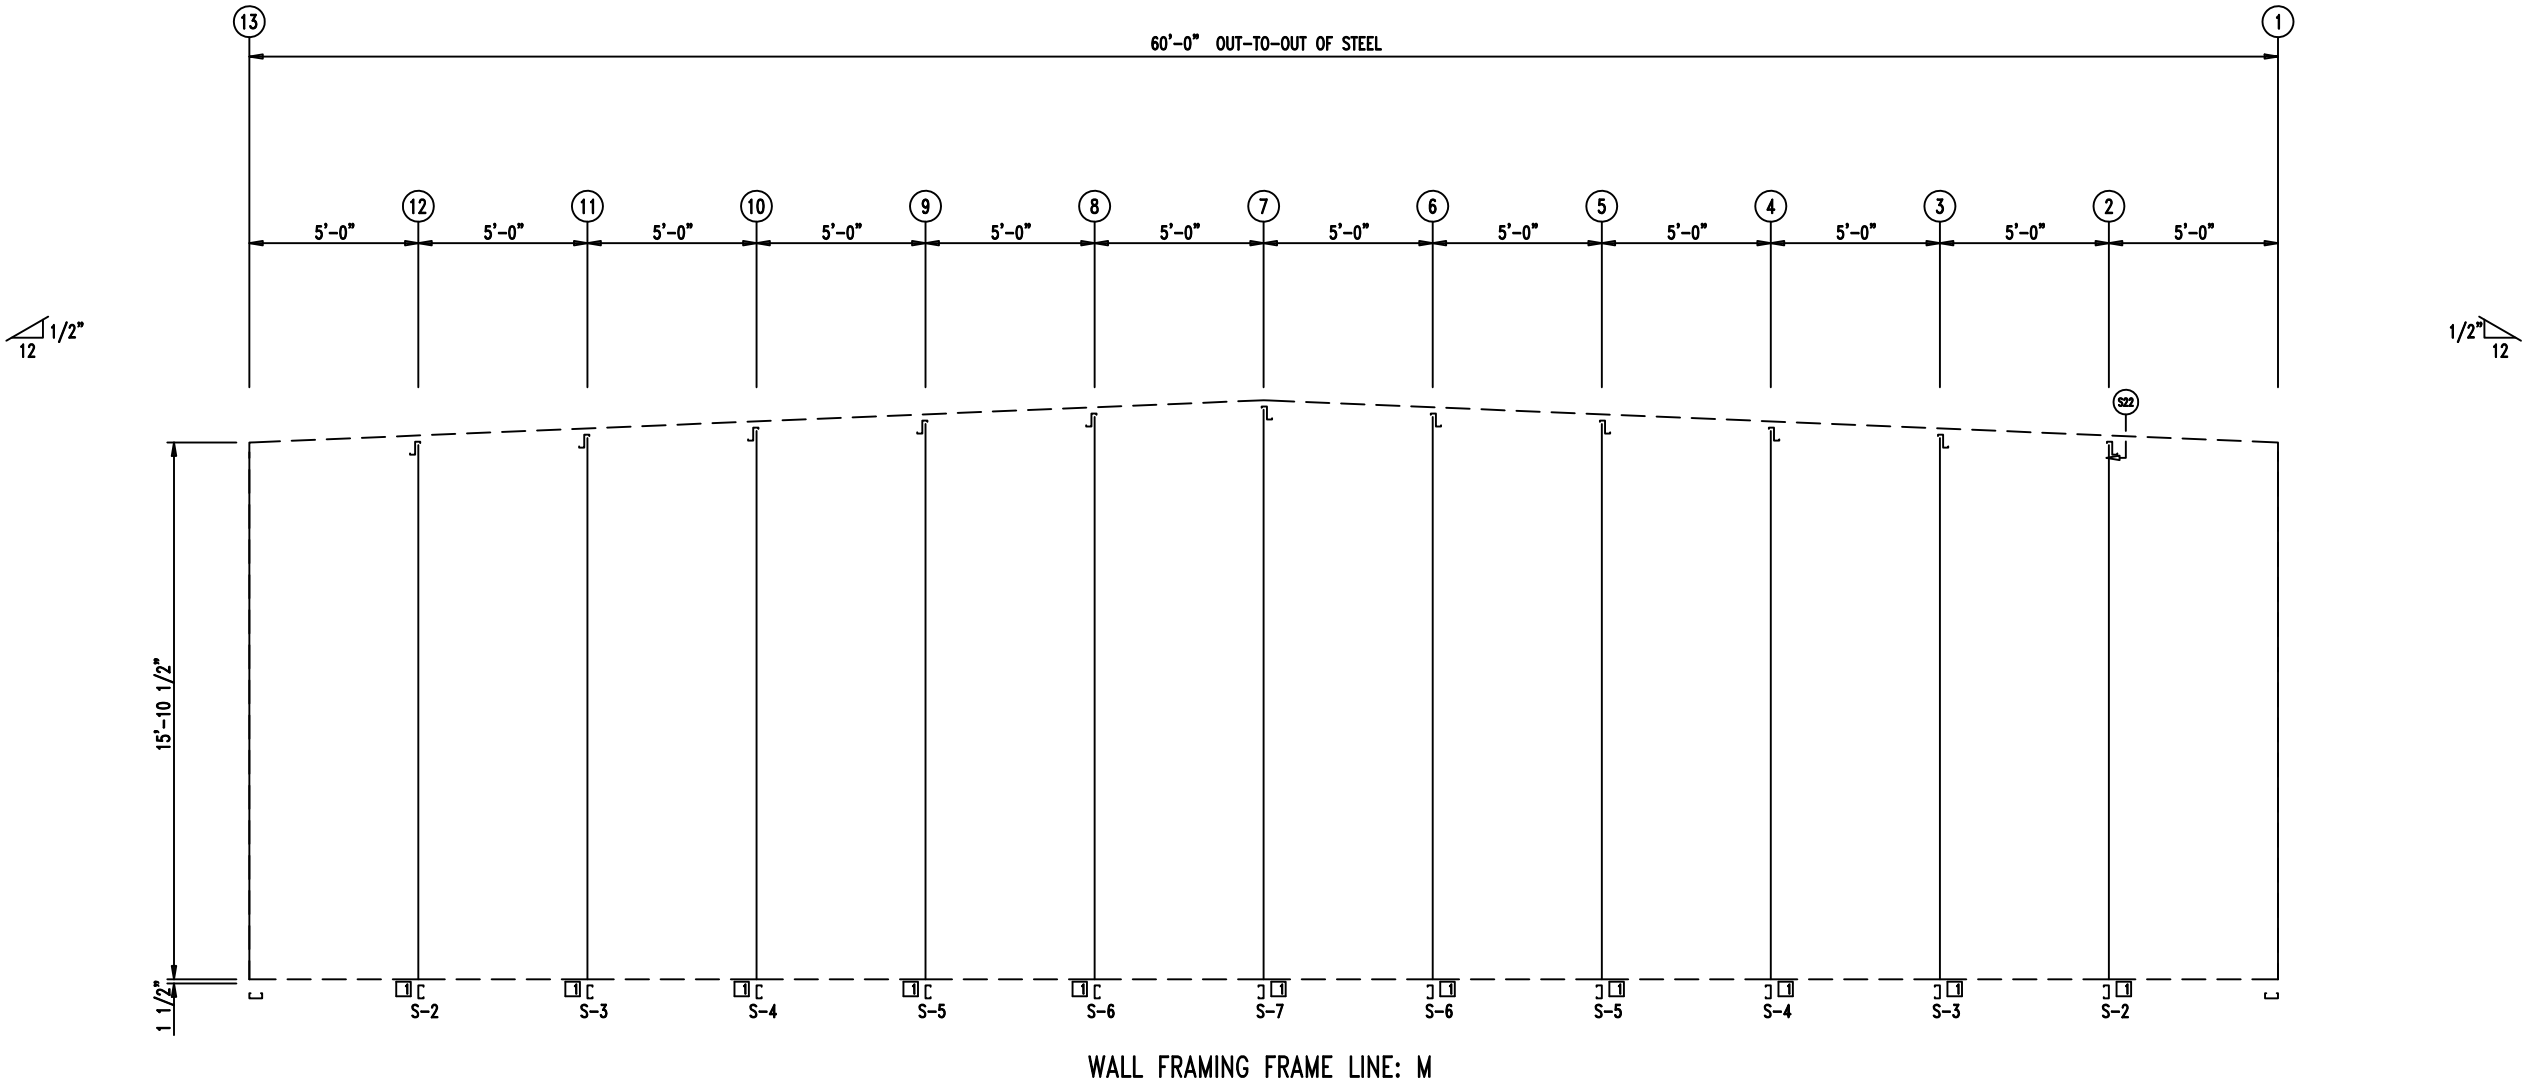

 906 West 9th Street Pella, IA 50219 (800) 225-0481 www.pellabuildings.com		DESCRIPTION: PARTITION FRAMING	
		CUSTOMER: Mega Storage	PROJECT: Bldg 8, 13, 14 and 15
LOCATION: Lee's Summit, MO			
DRN. BY JB	CK'D BY DES	DATE 1/21/22	SCALE N.T.S.
REV. 00	QUOTATION NO. --	SHEET NO. 13 OF 18	



1 1/2"
12

1 1/2"
12

29'-11"	30'-0"
29'-11"	30'-0"
29'-11"	30'-0"
29'-11"	30'-0"
29'-11"	30'-0"
29'-11"	30'-0"

WALL SHEETING & TRIM FRAME LINE: M
PANELS: 29 Ga. PR - Galvalume +



906 West 9th Street Pella, IA 50219
(800) 225-0481 www.pellabuildings.com

DESCRIPTION: PARTITION SHEETING				
CUSTOMER: Mega Storage			PROJECT: Bldg 8, 13, 14 and 15	
LOCATION: Lee's Summit, MO				
DRN. BY JB	CK'D BY DES	DATE 1/21/22	SCALE N.T.S.	REV. 00
QUOTATION NO. --			SHEET NO. 15 OF 18	



1 1/2"
12

1 1/2"
12

30'-0"	30'-0"
30'-0"	30'-0"
30'-0"	30'-0"
30'-0"	30'-0"
30'-0"	30'-0"

WALL SHEETING & TRIM FRAME LINE: (Typ of 4)
PANELS: 29 Ga. PR - Galvalume +






906 West 9th Street Pella, IA 50219
(800) 225-0481 www.pellabuildings.com


DESCRIPTION: PARTITION SHEETING					
CUSTOMER: Mega Storage				PROJECT: Bldg 8, 13, 14 and 15	
LOCATION: Lee's Summit, MO					
DRN. BY JB	CK'D BY DES	DATE 1/21/22	SCALE N.T.S.	REV. 00	QUOTATION NO. --
					SHEET NO. 16 OF 18

(ELEVATION VIEW)

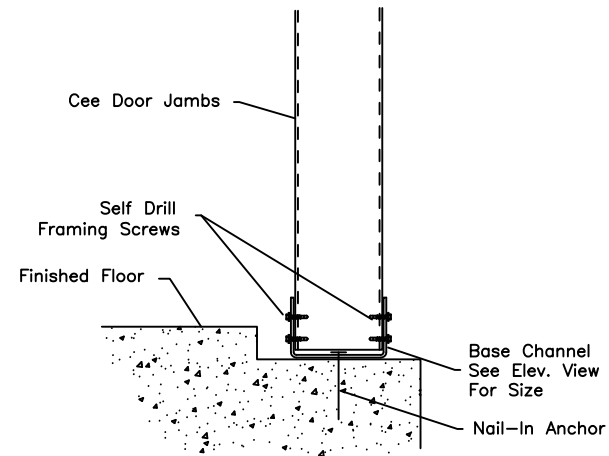


S2 BASE @ DOOR JAMB

(ELEVATION VIEW)

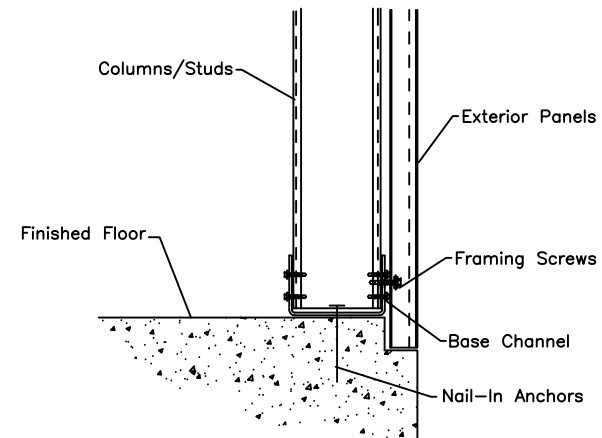


S4 COLUMN BASE @ SHEETED WALL

(ELEVATION VIEW)

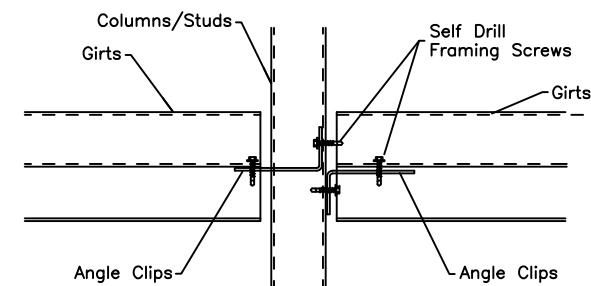


S11 GIRT CONNECTION

(ELEVATION VIEW)

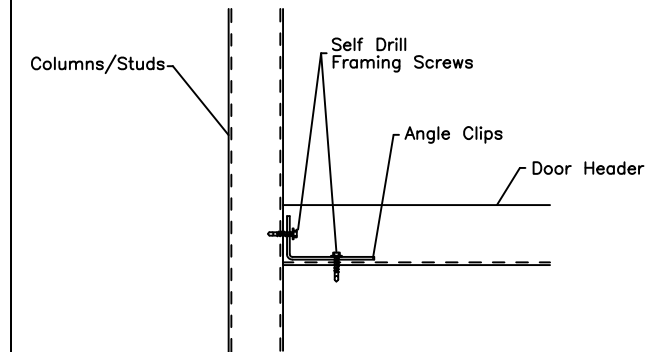


S12 DOOR HEADER TO JAMB

(ELEVATION VIEW)

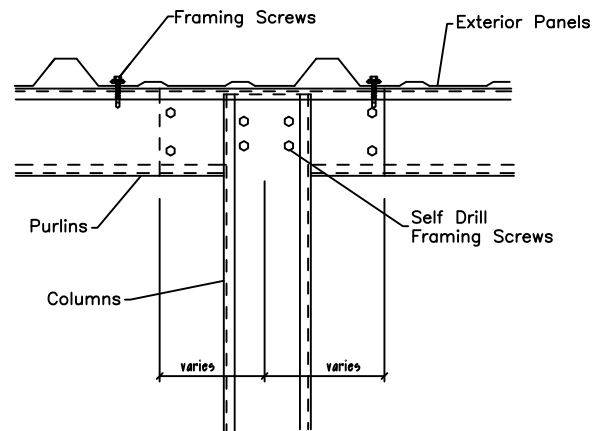


S22 COLUMN TO PURLIN @ LAP

(ELEVATION VIEW)

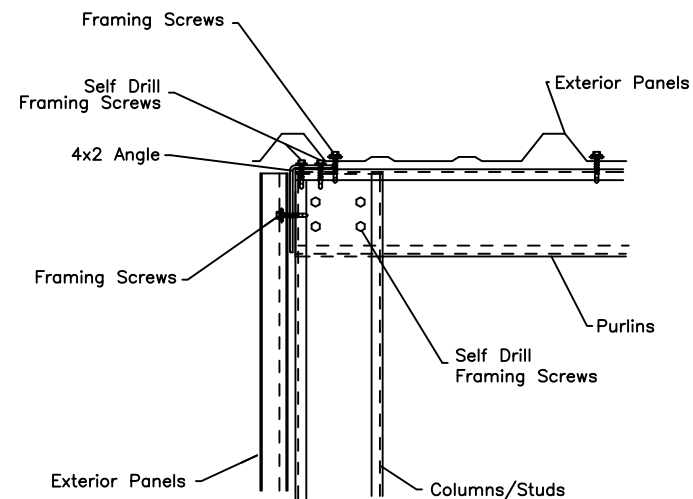


S24 RAKE @ SHEETED ENDWALL

(ELEVATION VIEW)

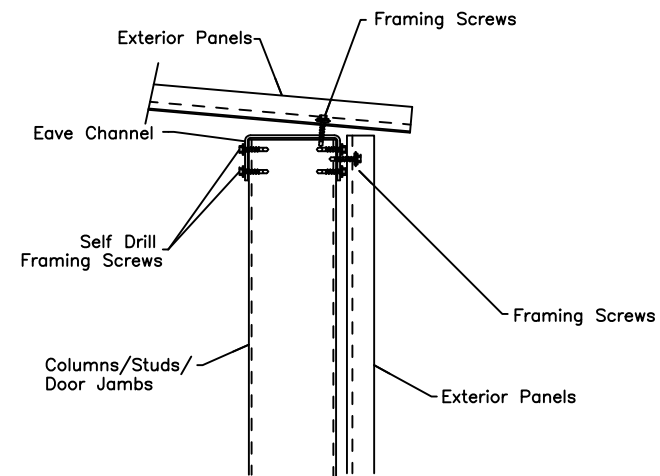

S31 EAVE

(PLAN VIEW)

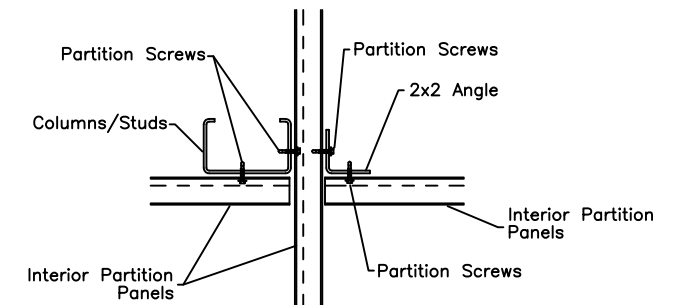

S51 PARTITION



906 West 9th Street Pella, IA 50219
(800) 225-0481 www.pellabuildings.com

DESCRIPTION: DETAIL DRAWINGS						
CUSTOMER: Mega Storage				PROJECT: Bldg 8, 13, 14 and 15		
LOCATION: Lee's Summit, MO						
DRN. BY JB	CK'D BY DES	DATE 1/21/22	SCALE N.T.S.	REV. 00	QUOTATION NO. --	SHEET NO. 17 OF 18



1. A Downspout Strap is required at all Downspout Splices.



DESCRIPTION: DETAIL DRAWINGS							
CUSTOMER: Mega Storage					PROJECT: Bldg 8, 13, 14 and 15		
LOCATION: Lee's Summit, MO							
DRN. BY JB	CK'D BY DES	DATE 1/21/22	SCALE N.T.S.	REV. 00	QUOTATION NO. --	SHEET NO. 18 OF 18	