







FILEPATH: C:\Users\scott\Documents\210345\_West-Pryor\_Lot-9B\_mes@sdgarch.com.rvt  
DATE: 4/4/2022 5:08:35 PM  
DRAWN BY: Author

D  
C  
B  
A

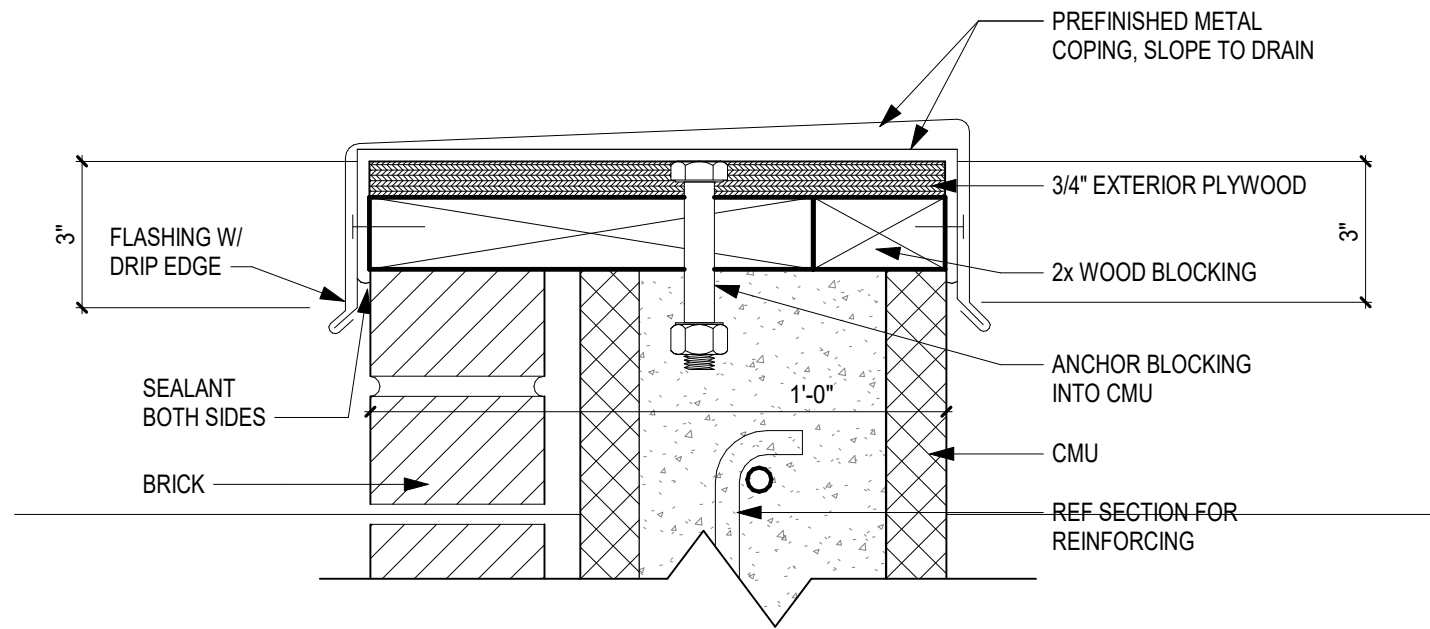

TRASH ENCLOSURE CAP  
DETAIL


D5  
SCALE: 3" = 1'-0"

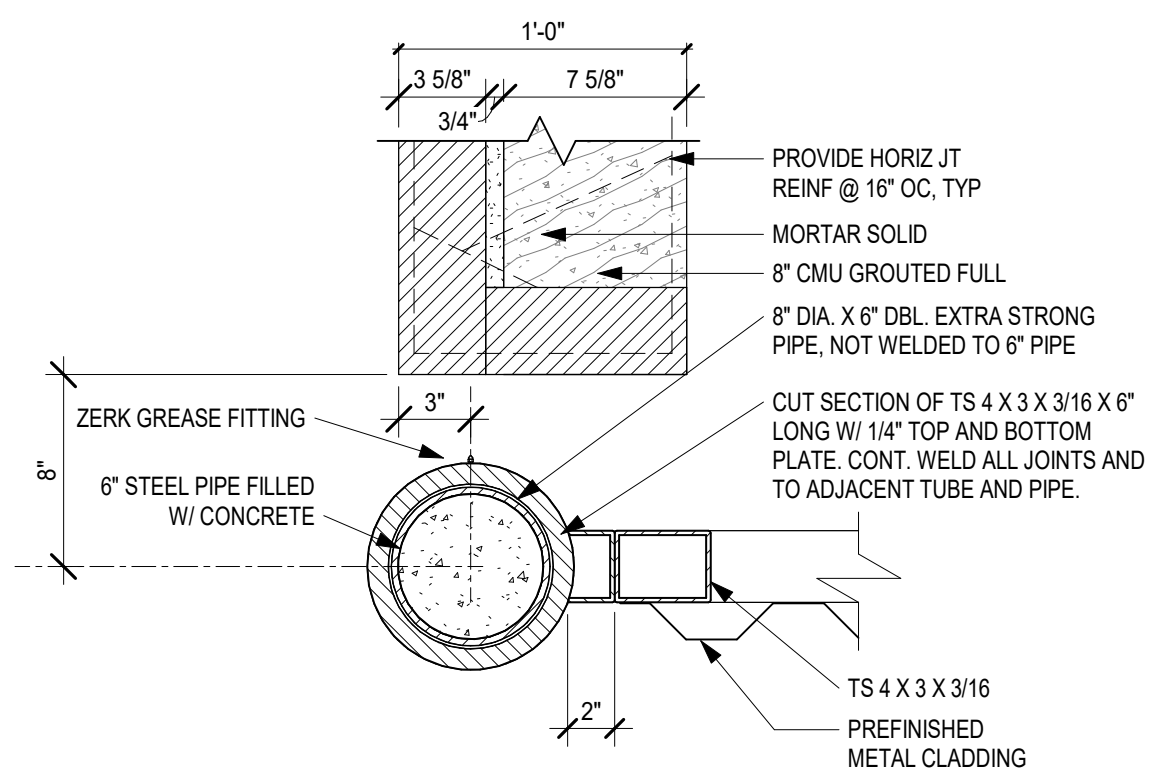

TRASH ENCLOSURE GATE  
ELEVATION


C4  
SCALE: 1/4" = 1'-0"

PLAN SECTION

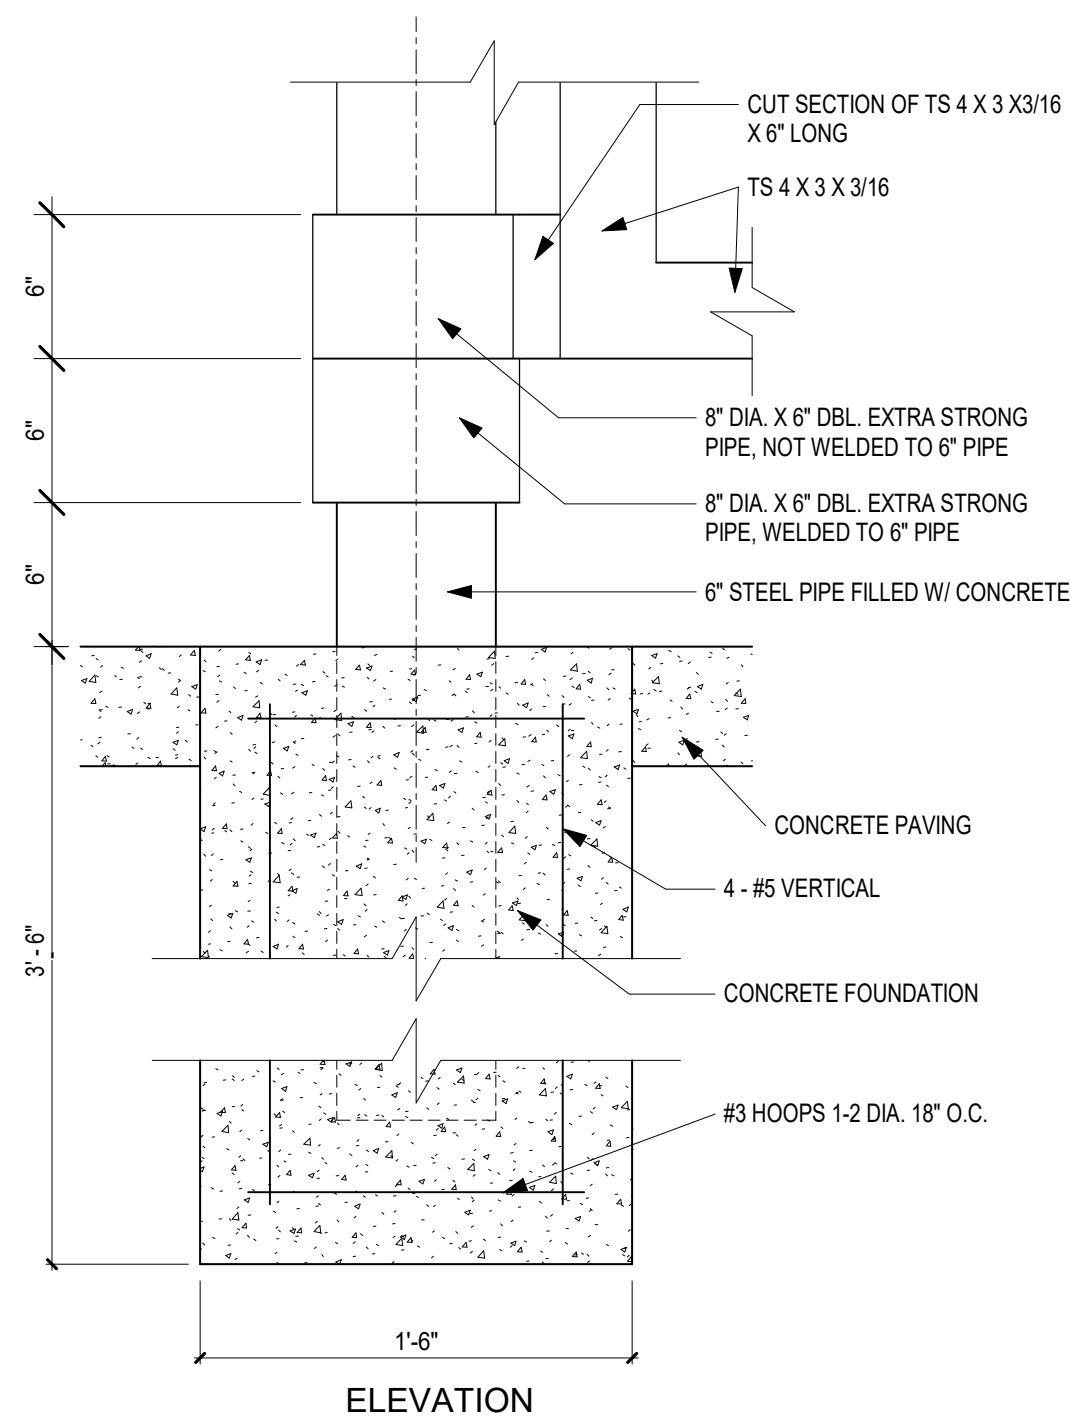


ENCLOSURE GATE HINGE  
DETAIL

A5  
SCALE: 1 1/2" = 1'-0"

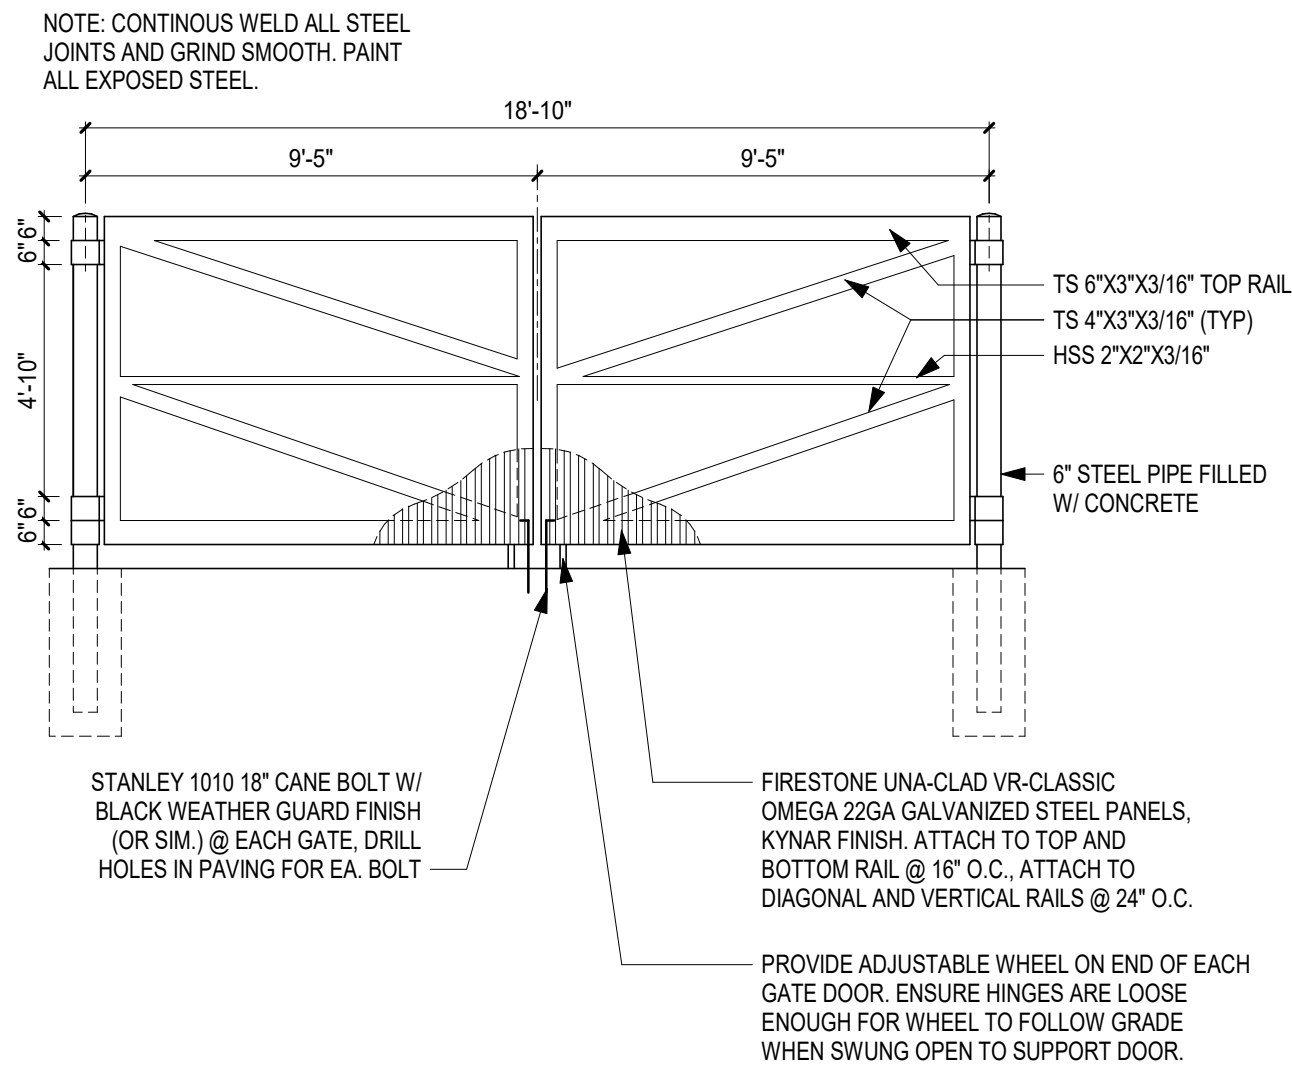


TRASH ENCLOSURE WALL  
SECTION

A4  
SCALE: 3/4" = 1'-0"

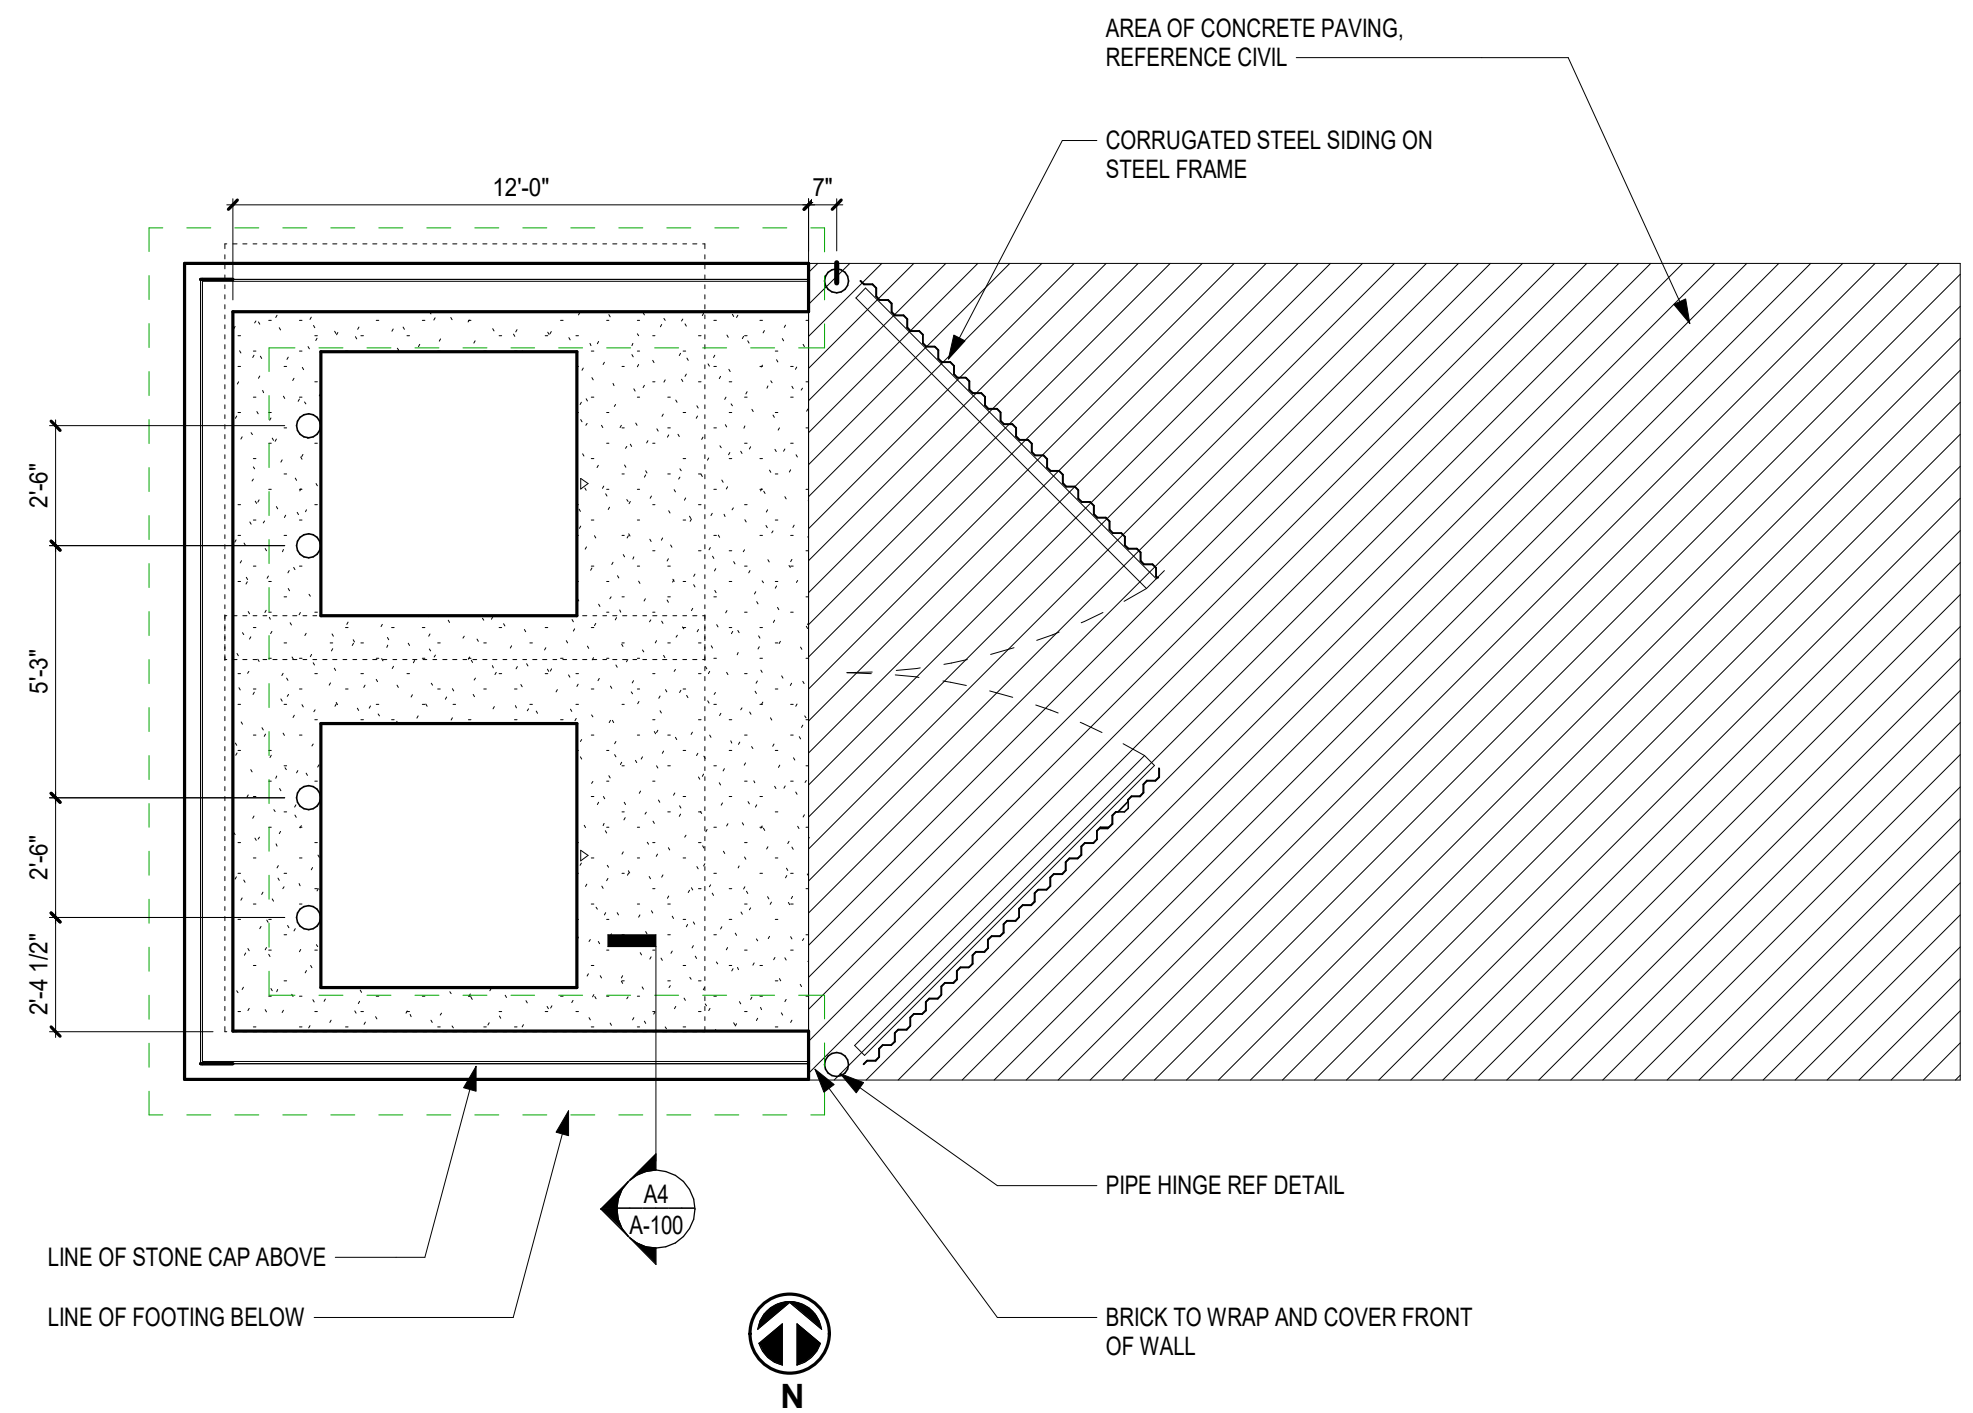

TRASH ENCLOSURE PLAN

C3  
SCALE: 1/4" = 1'-0"

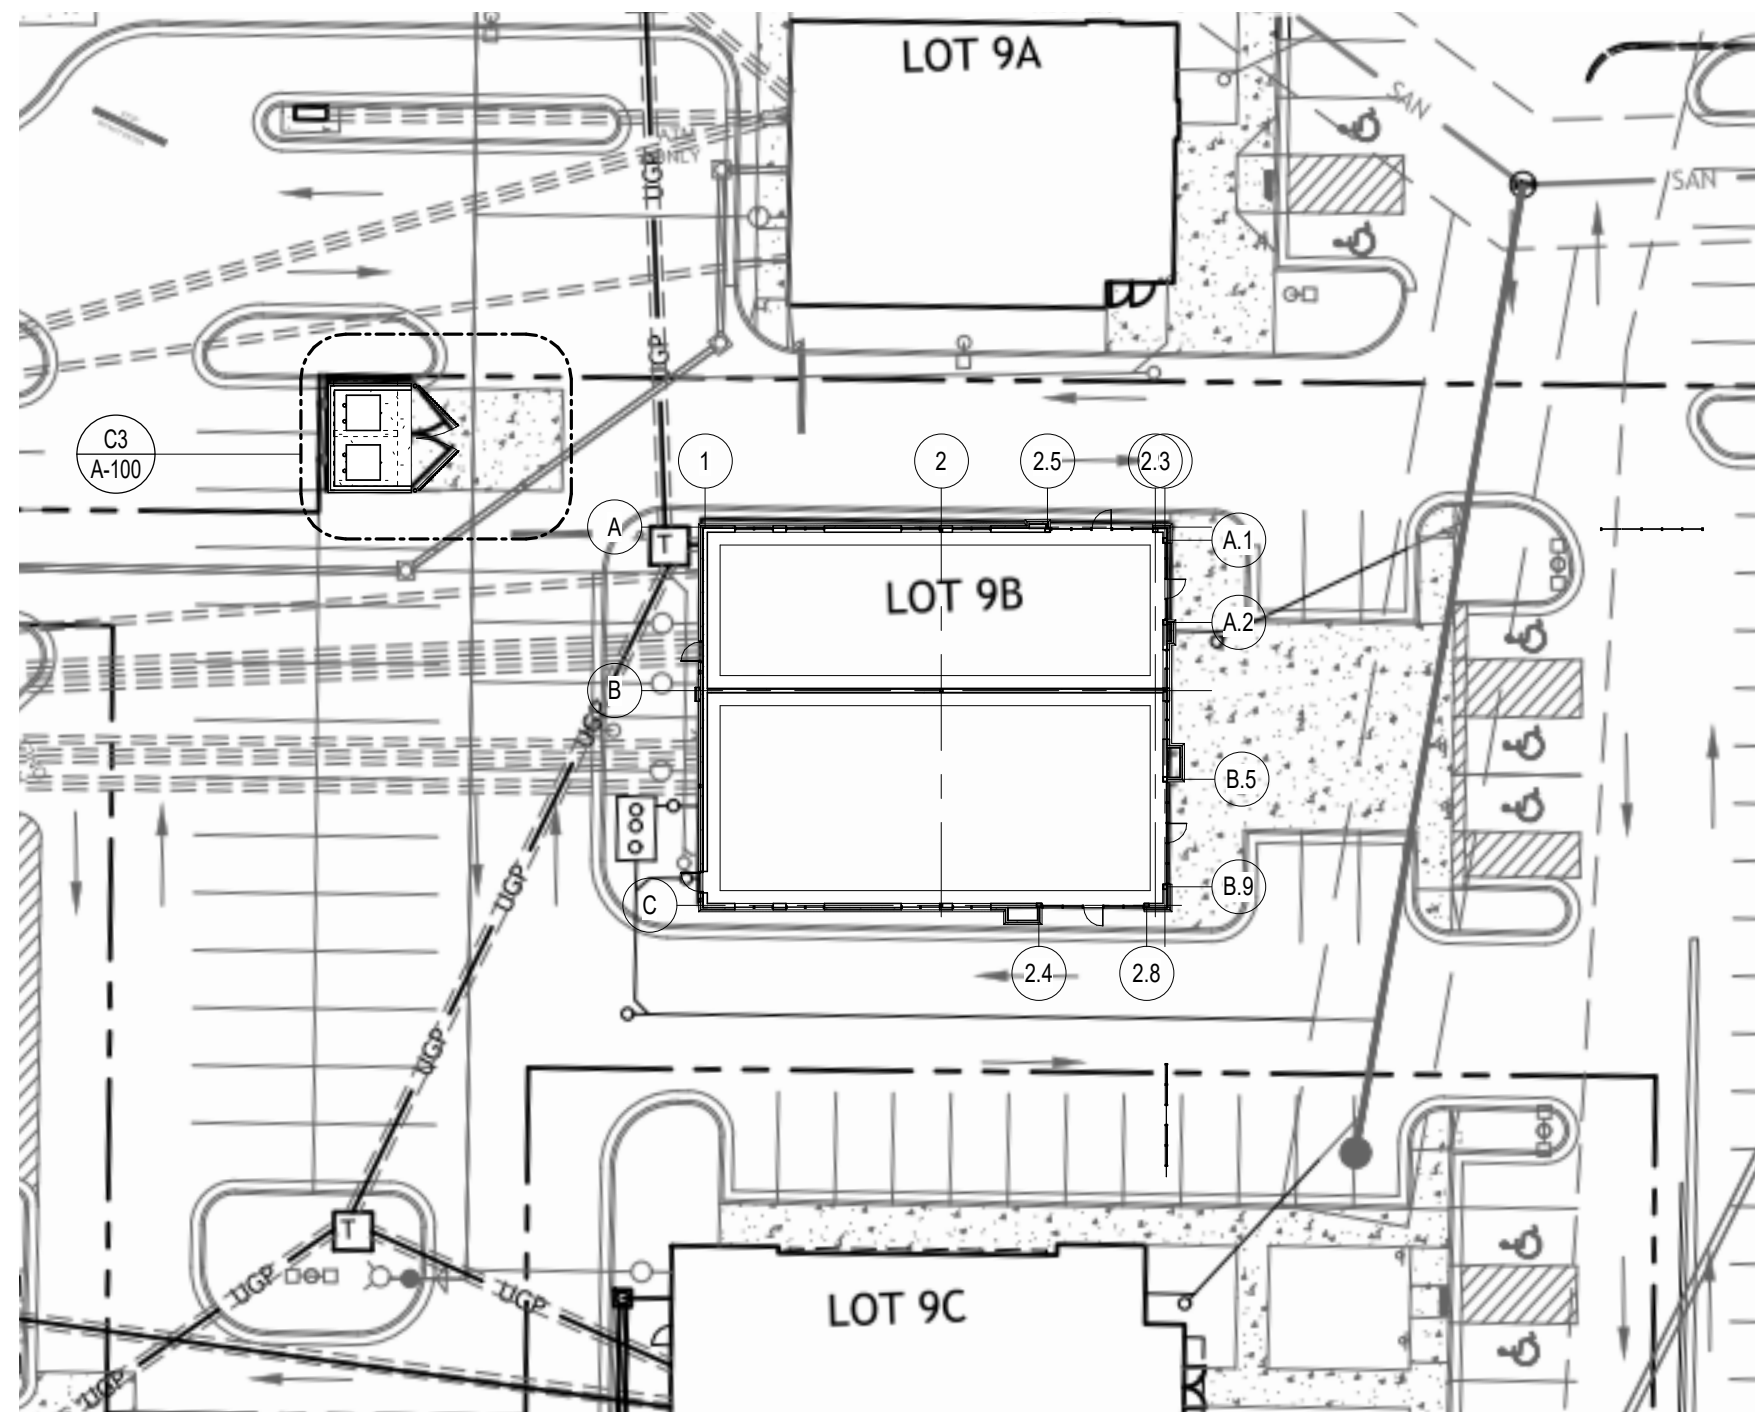

SITE PLAN

A3  
SCALE: 1" = 30'-0"



schwerdt design group  
architecture | interiors | planning  
2231 sw wanamaker rd suite 303  
topeka, kansas 66614-4275  
phone: 785.273.7260  
500 north broadway suite 200  
oklahoma city, ok 73102  
phone: 405.231.3105



SCHWERDT DESIGN GROUP INC.  
NO CERTIFICATE OF AUTH. #F00353876

MULTI-TENANT BUILDING - PARCEL #9B  
STREETS OF WEST PRYOR: CORE & SHELL  
LEE'S SUMMIT, JACKSON COUNTY, MISSOURI 64081

| SUBMISSION DATES |  |
|------------------|--|
| 4/4/2022         |  |
|                  |  |
|                  |  |
|                  |  |



SHEET TITLE  
SITE PLAN

PROJECT NUMBER  
210345

SHEET NUMBER  
A-100



FILEPATH: C:\Users\scott\Documents\210345\_West-Pryor\_Lot-9B\_mes@sdgarch.com.rvt  
DATE: 4/4/2022 5:08:36 PM  
DRAWN BY: Author

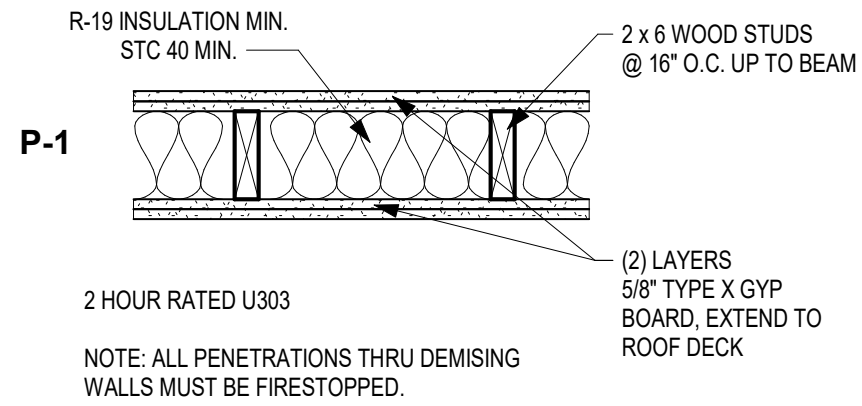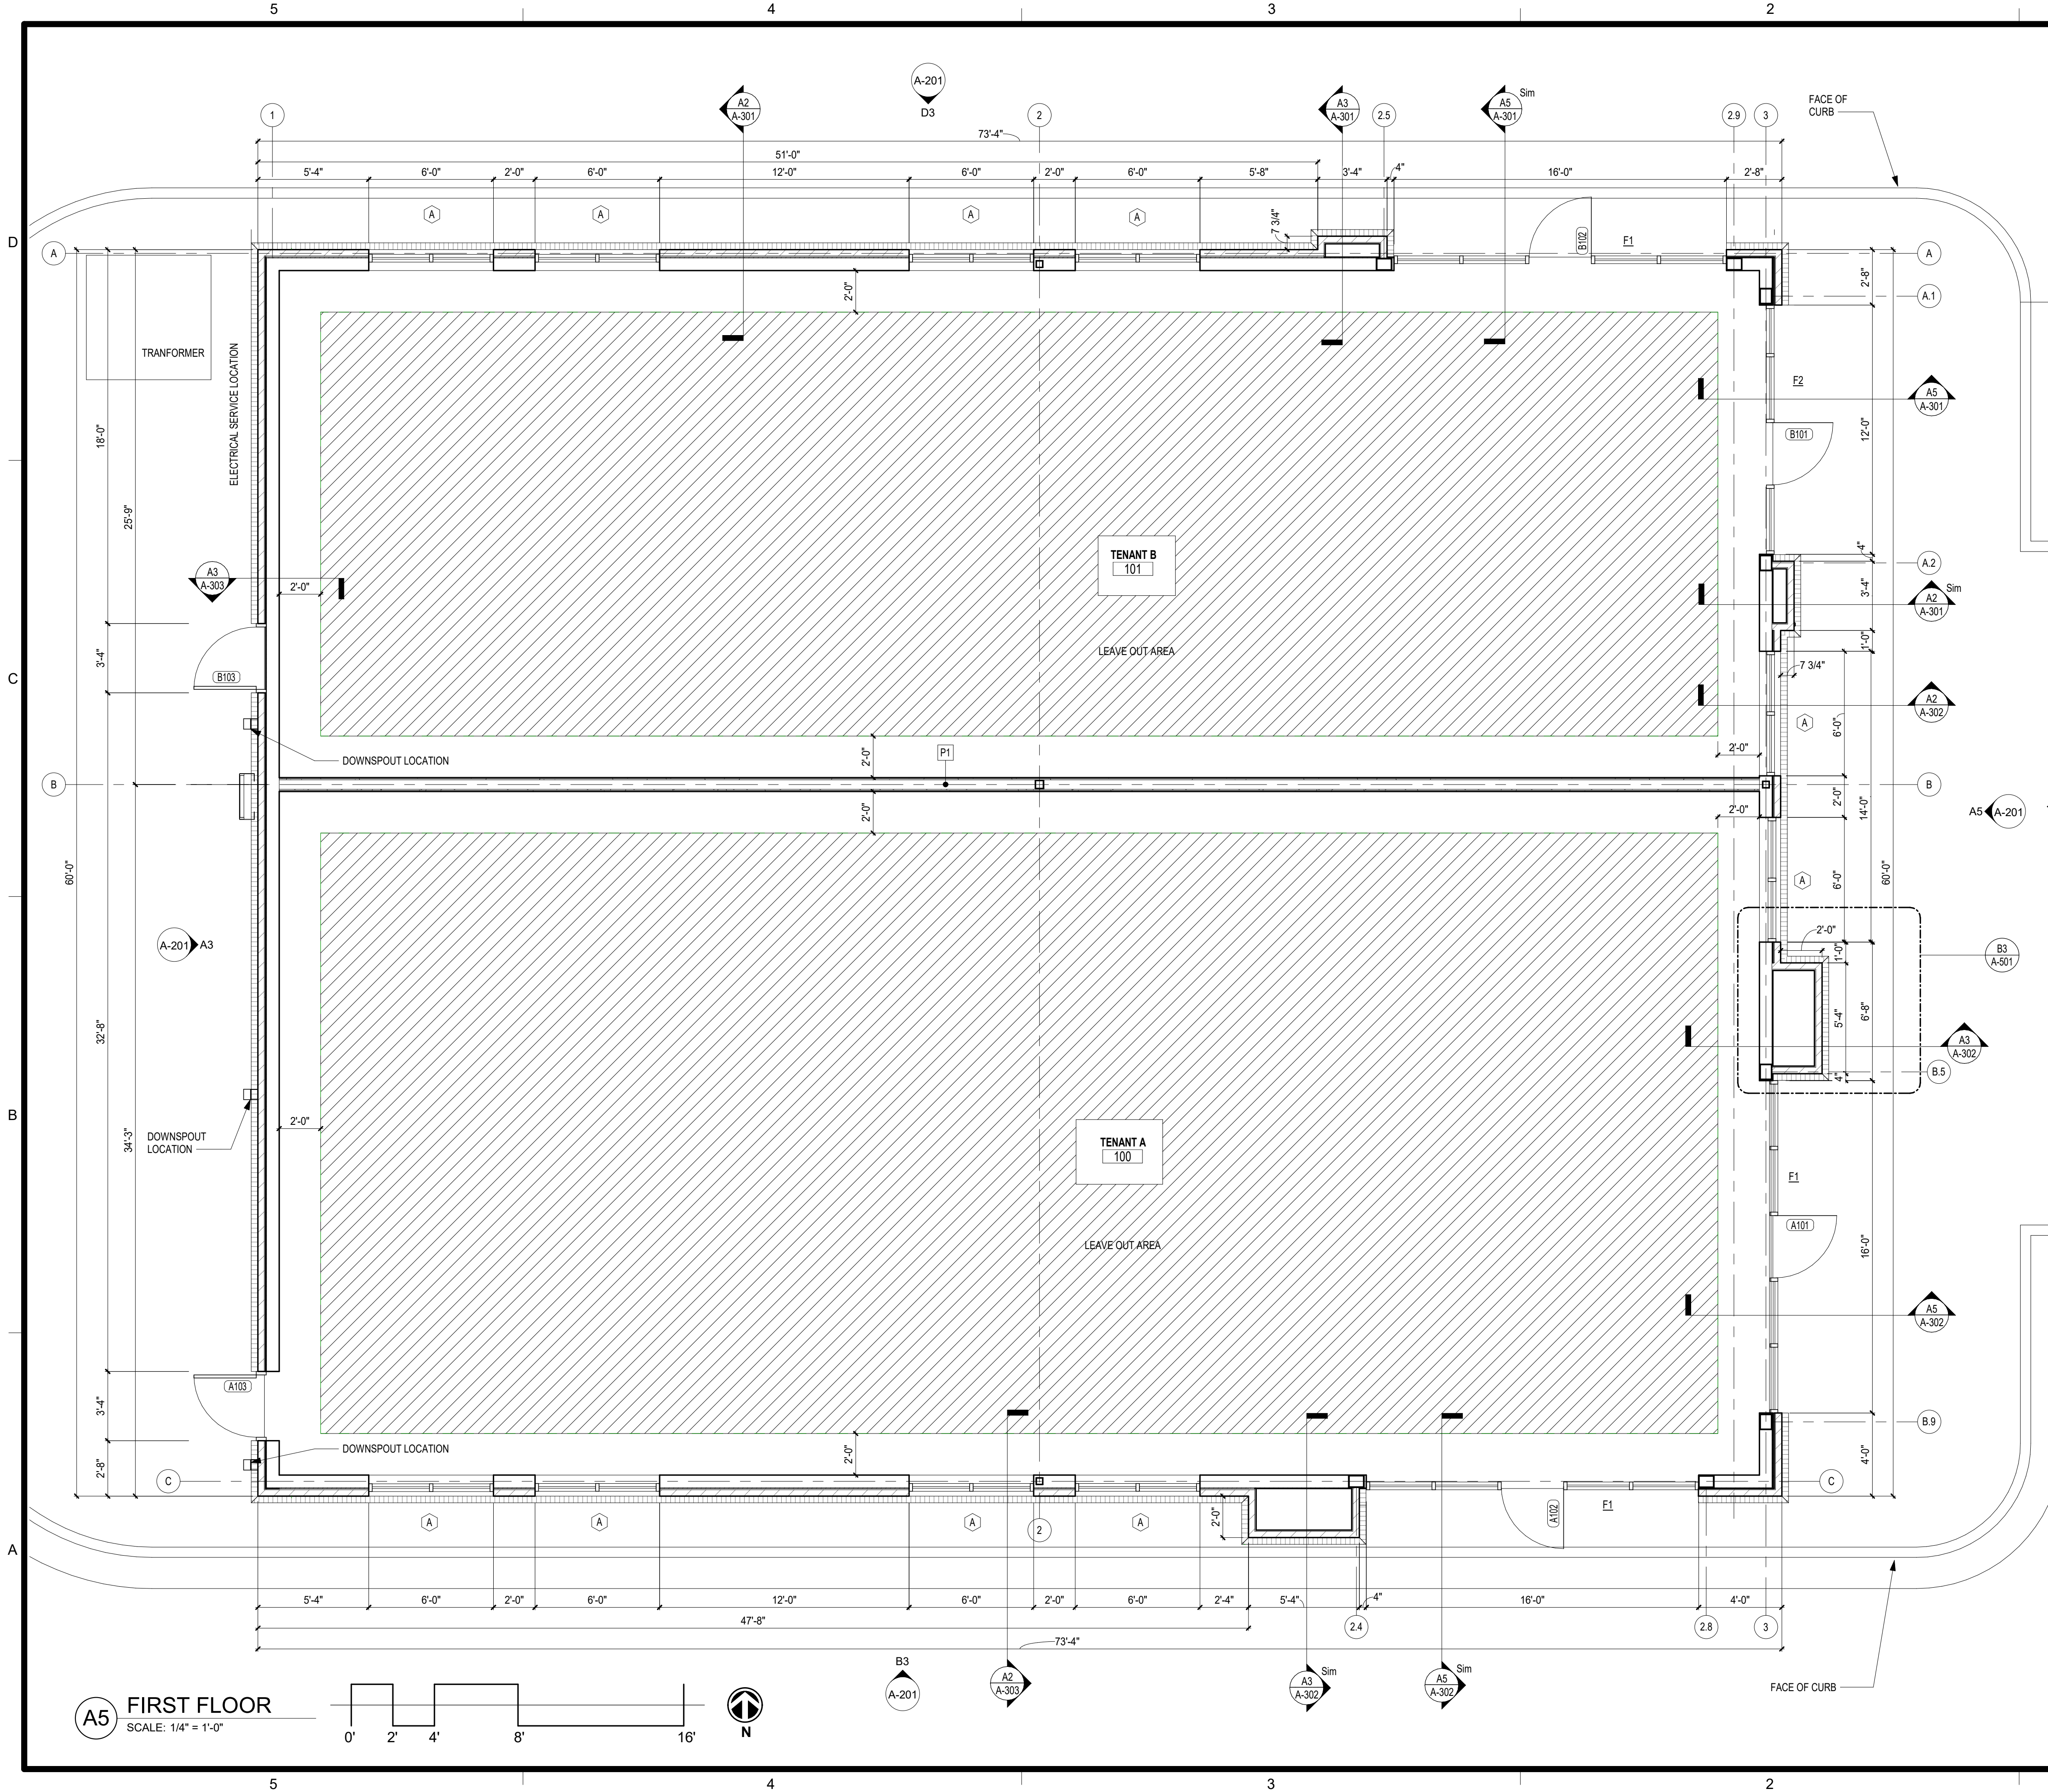

**D1** PARTITION TYPES  
SCALE: 1" = 1'-0"



**schwardt design group**  
architecture | interiors | planning  
2231 sw wanamaker rd. suite 303  
topeka, kansas 66614-4275  
phone: 785.273.7260  
500 north broadway. suite 200  
oklahoma city, ok 73102  
phone: 405.231.3105



SCHWARTZ DESIGN GROUP INC.  
MO CERTIFICATE OF AUTH. #F00353876

**MULTI-TENANT BUILDING - PARCEL #9B**  
**STREETS OF WEST PRYOR: CORE & SHELL**  
LEE'S SUMMIT, JACKSON COUNTY, MISSOURI 64081

SUBMISSION DATES  
4/4/2022

SHEET TITLE  
FIRST FLOOR PLAN

PROJECT NUMBER  
**210345**

SHEET NUMBER  
**A-101**














SHEET NUMBER  
**A-201**

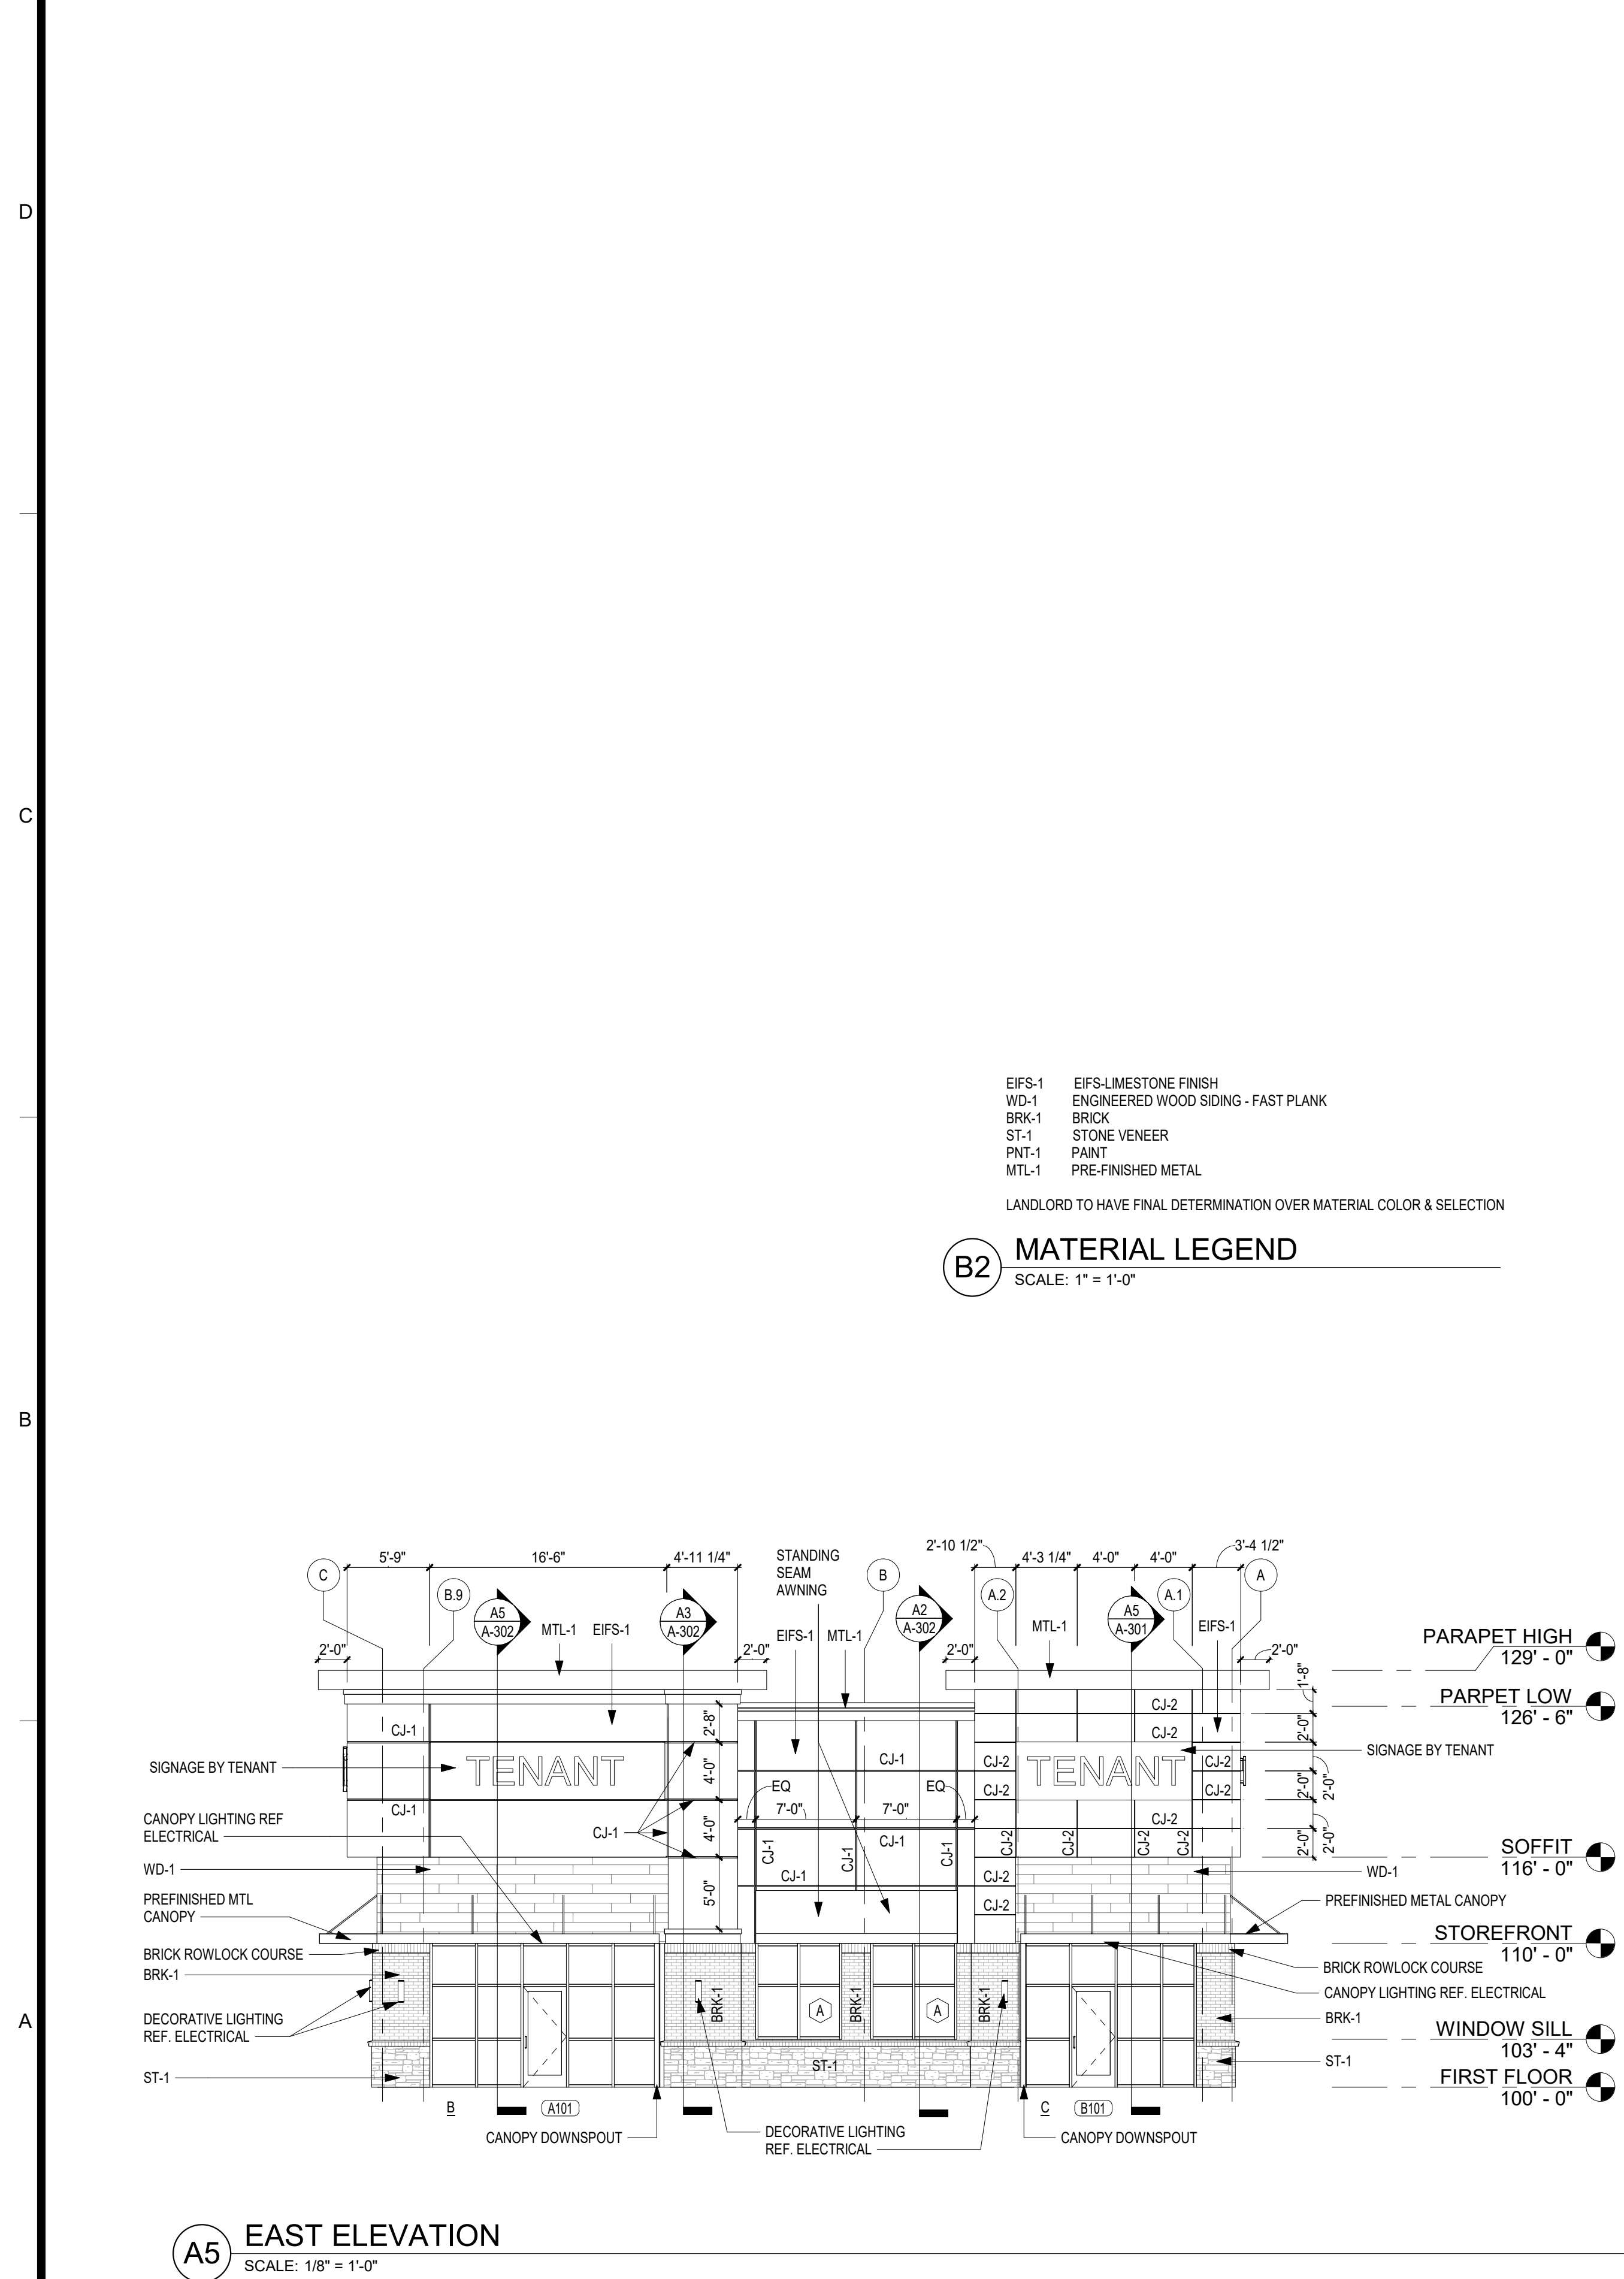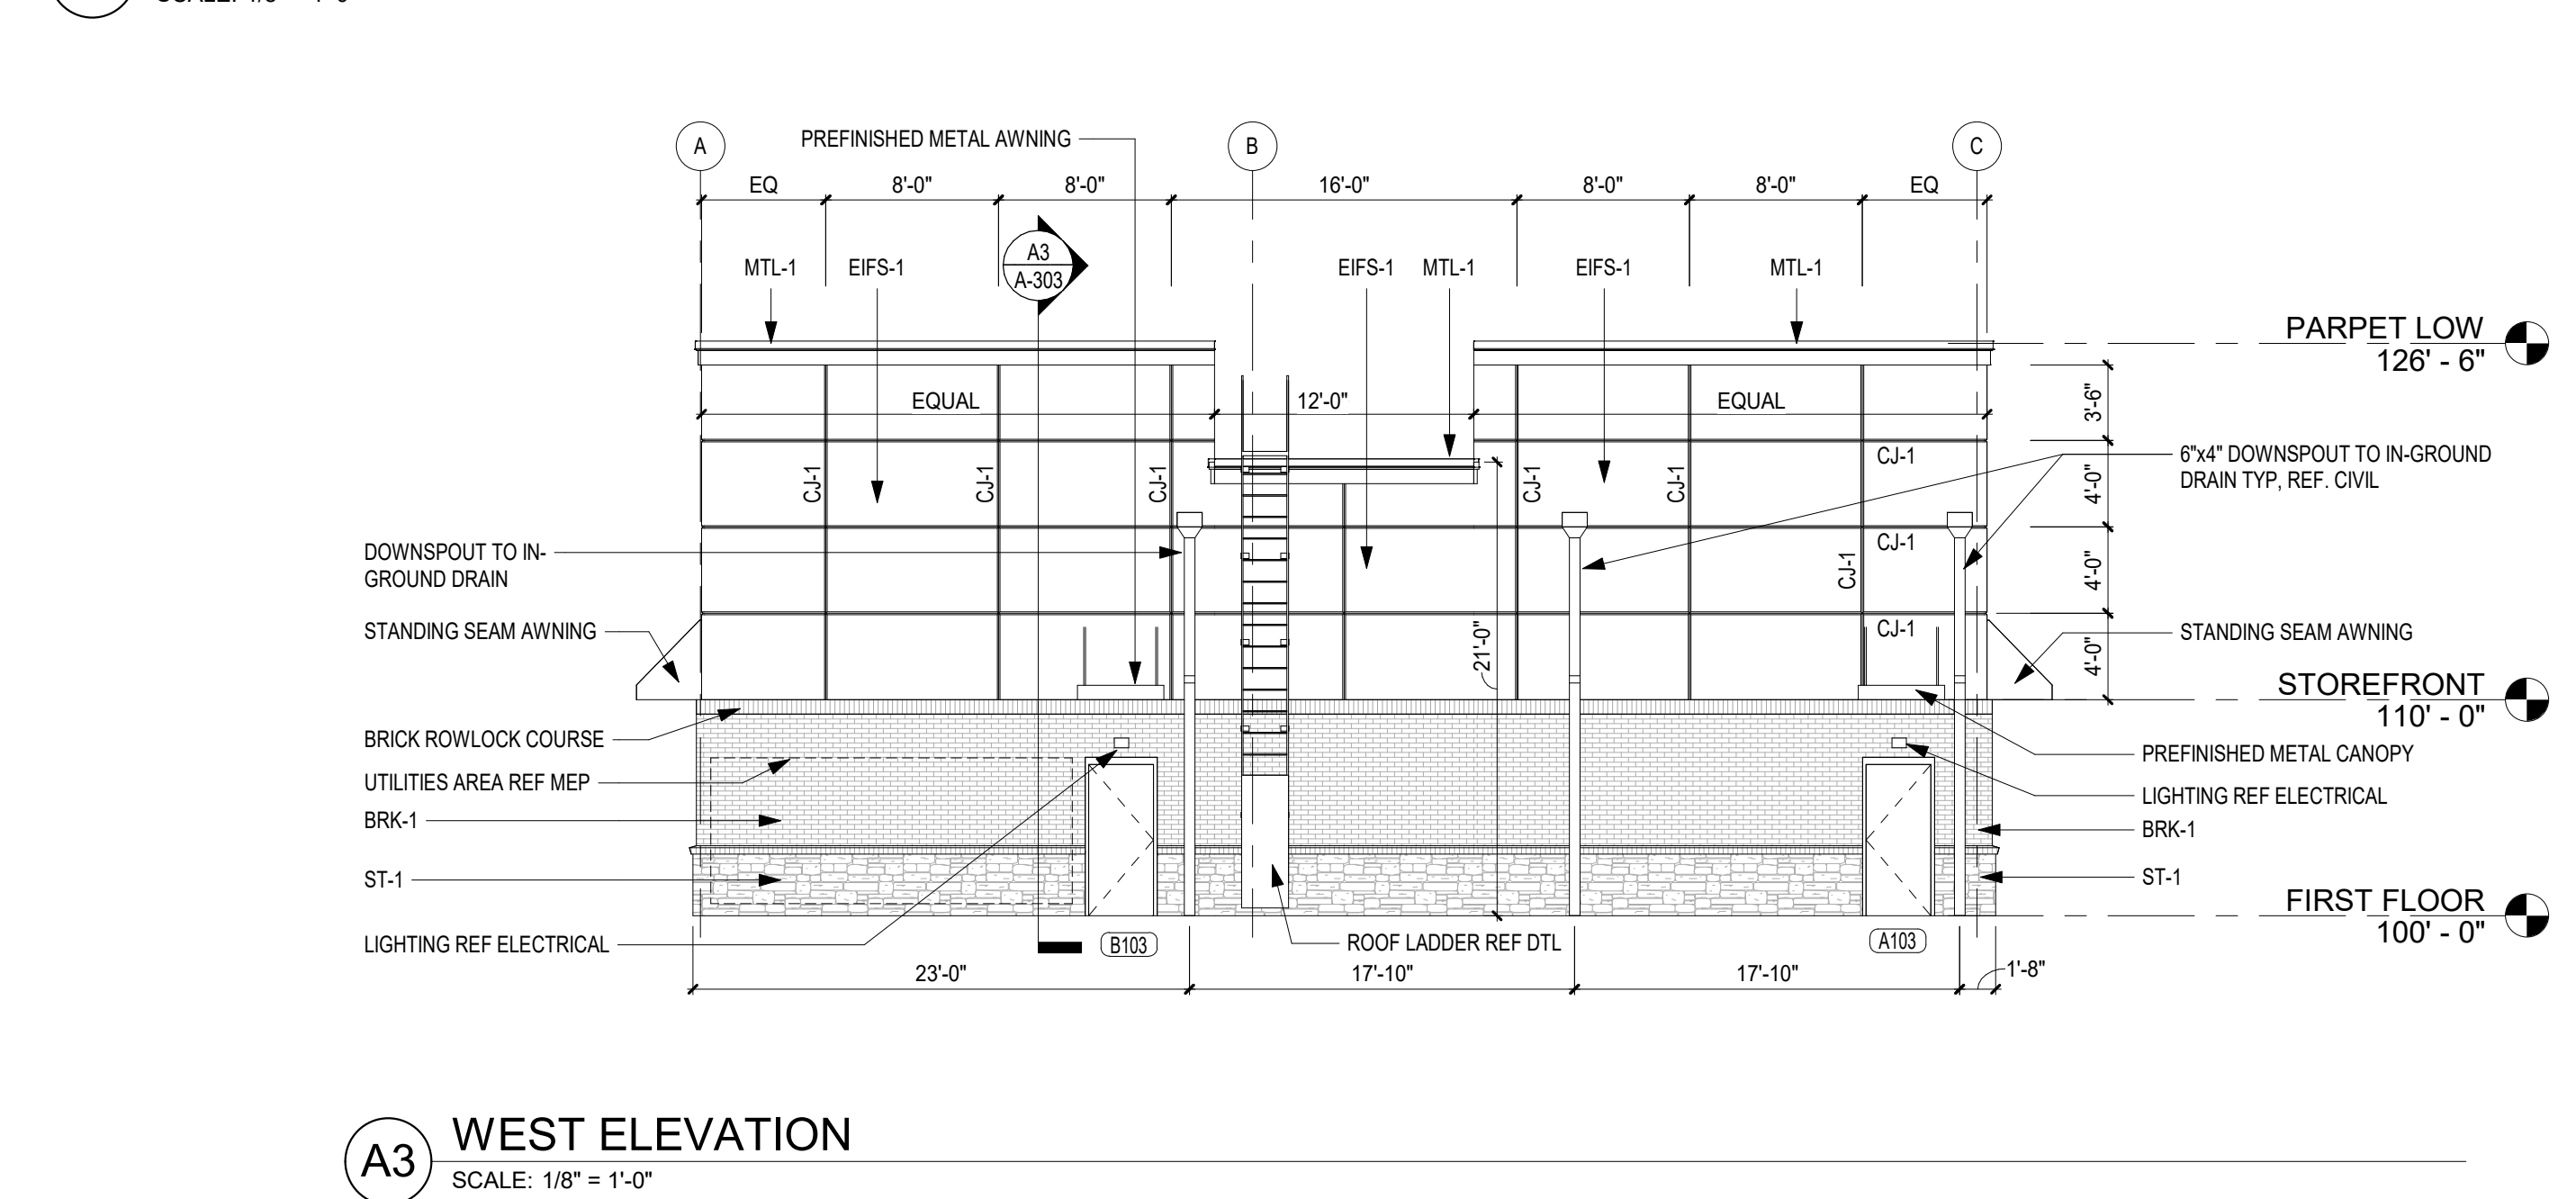



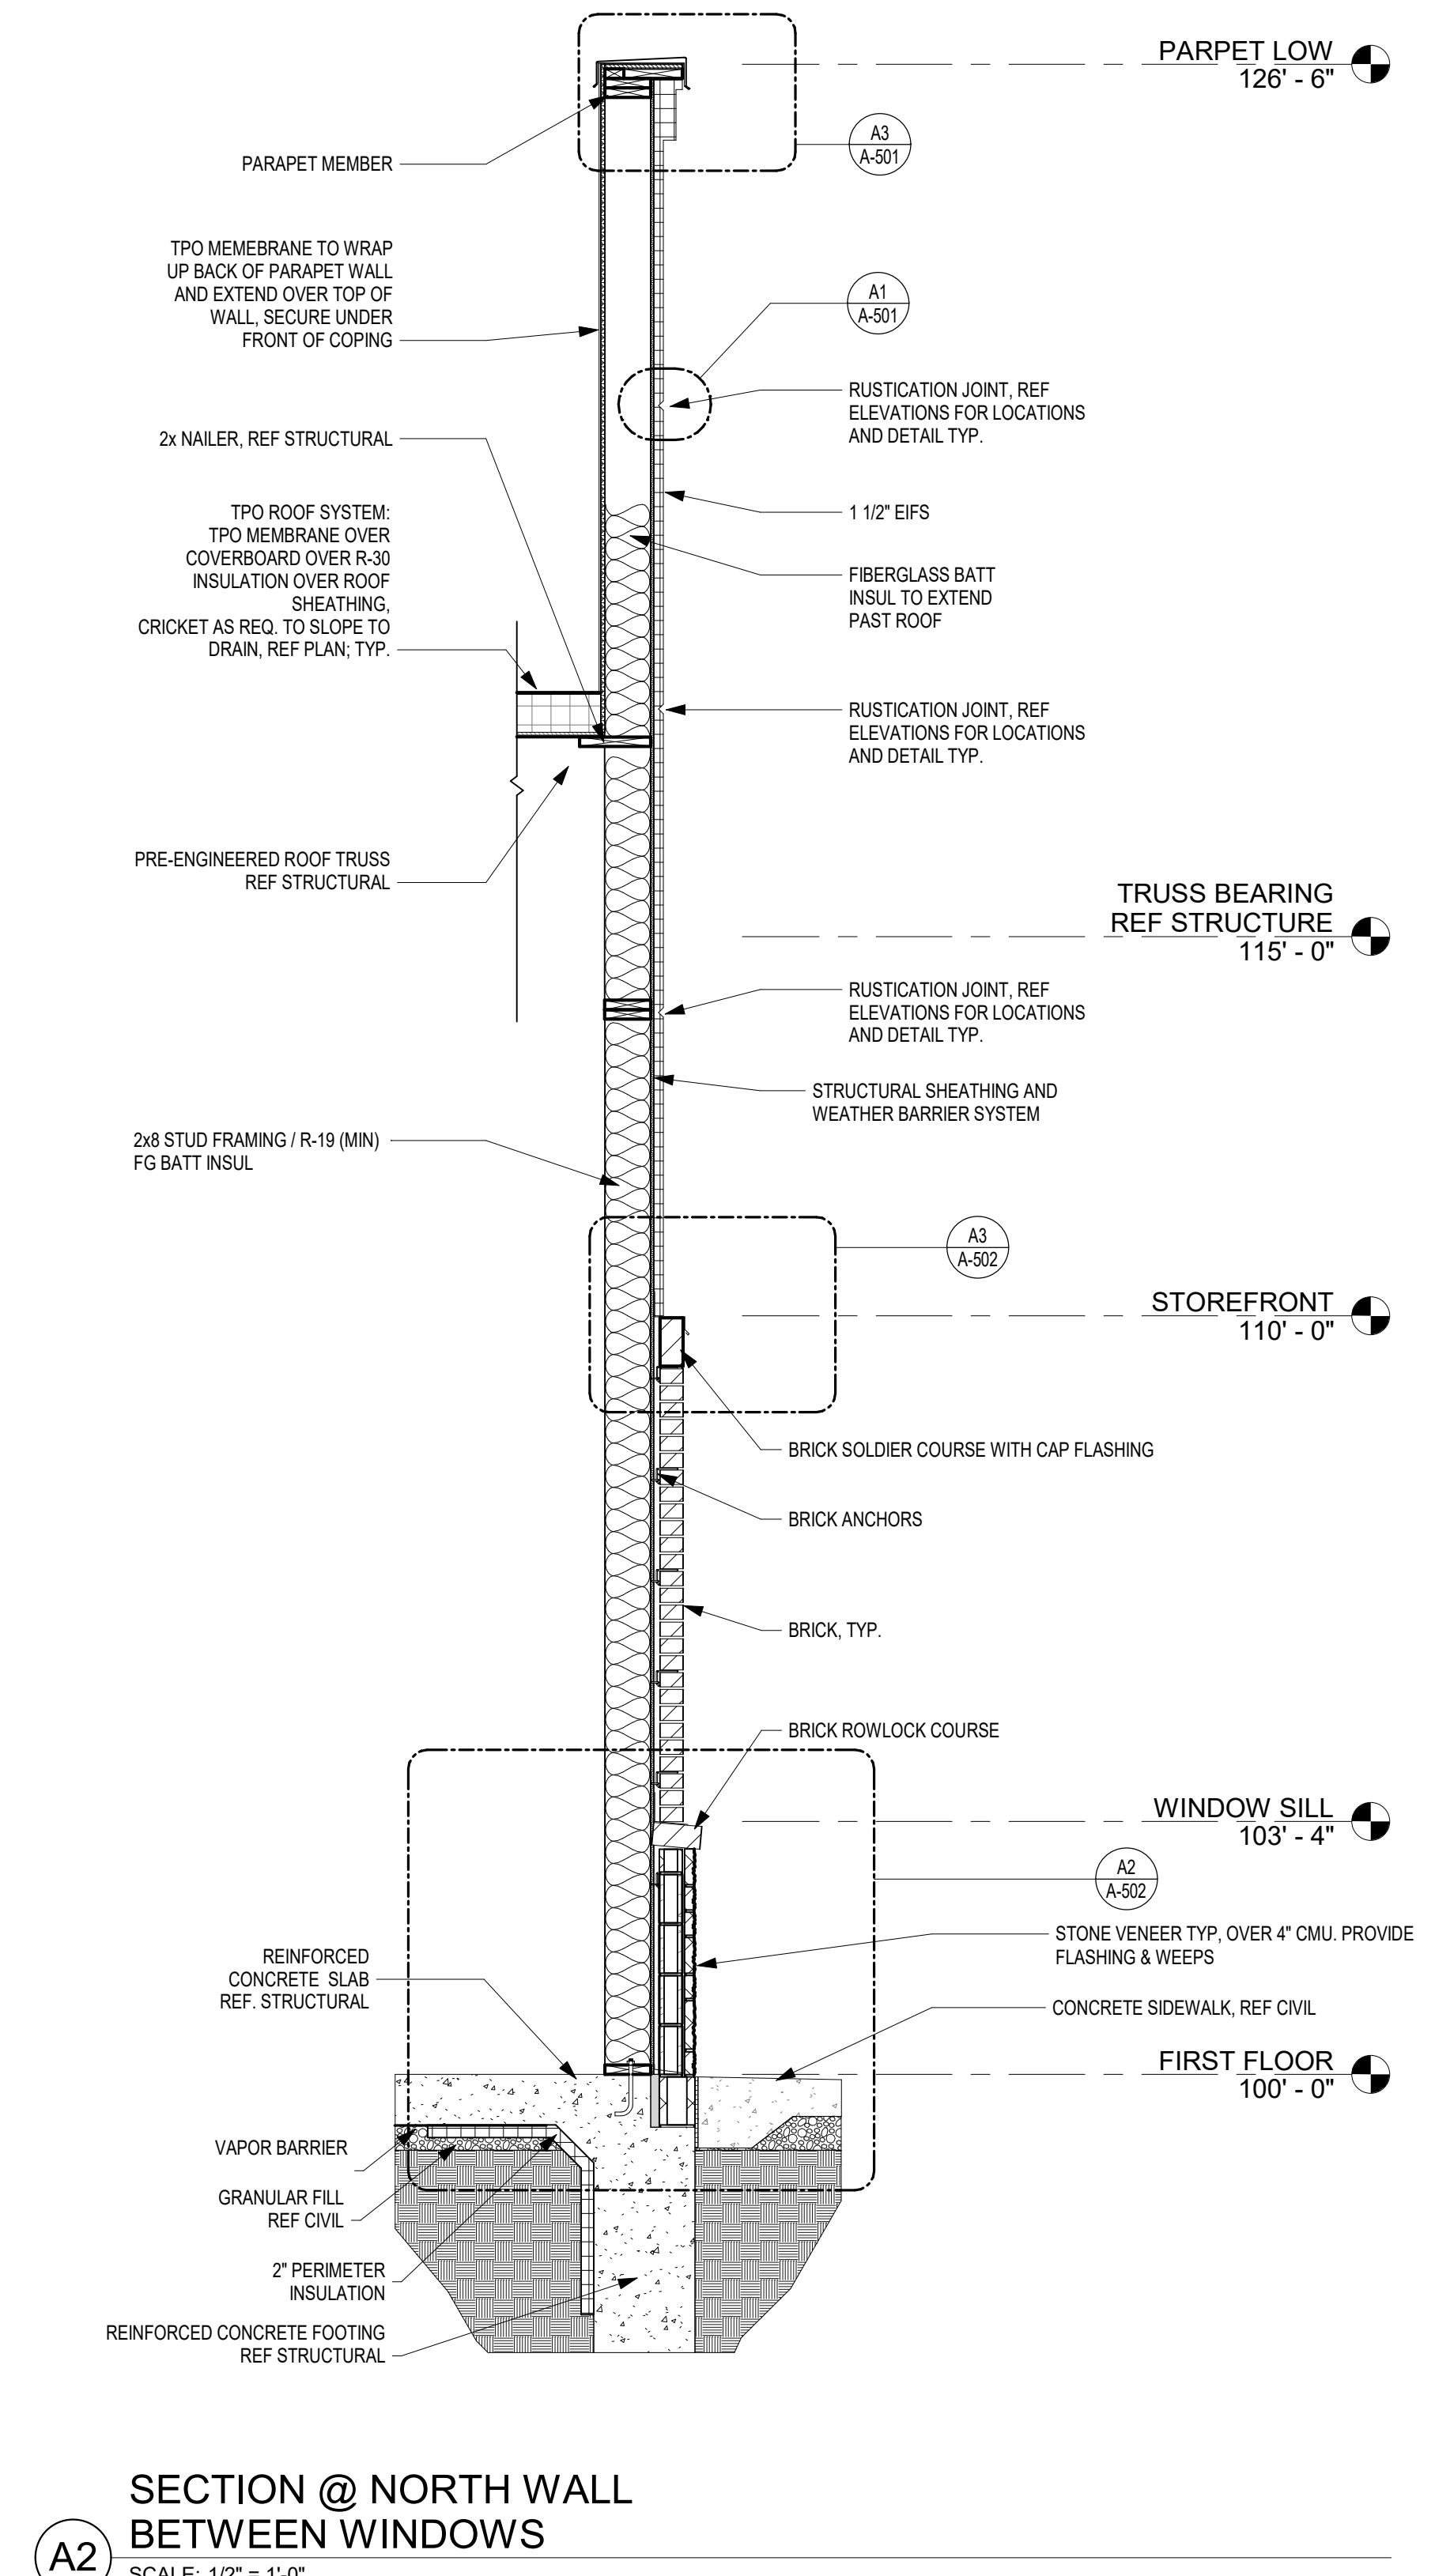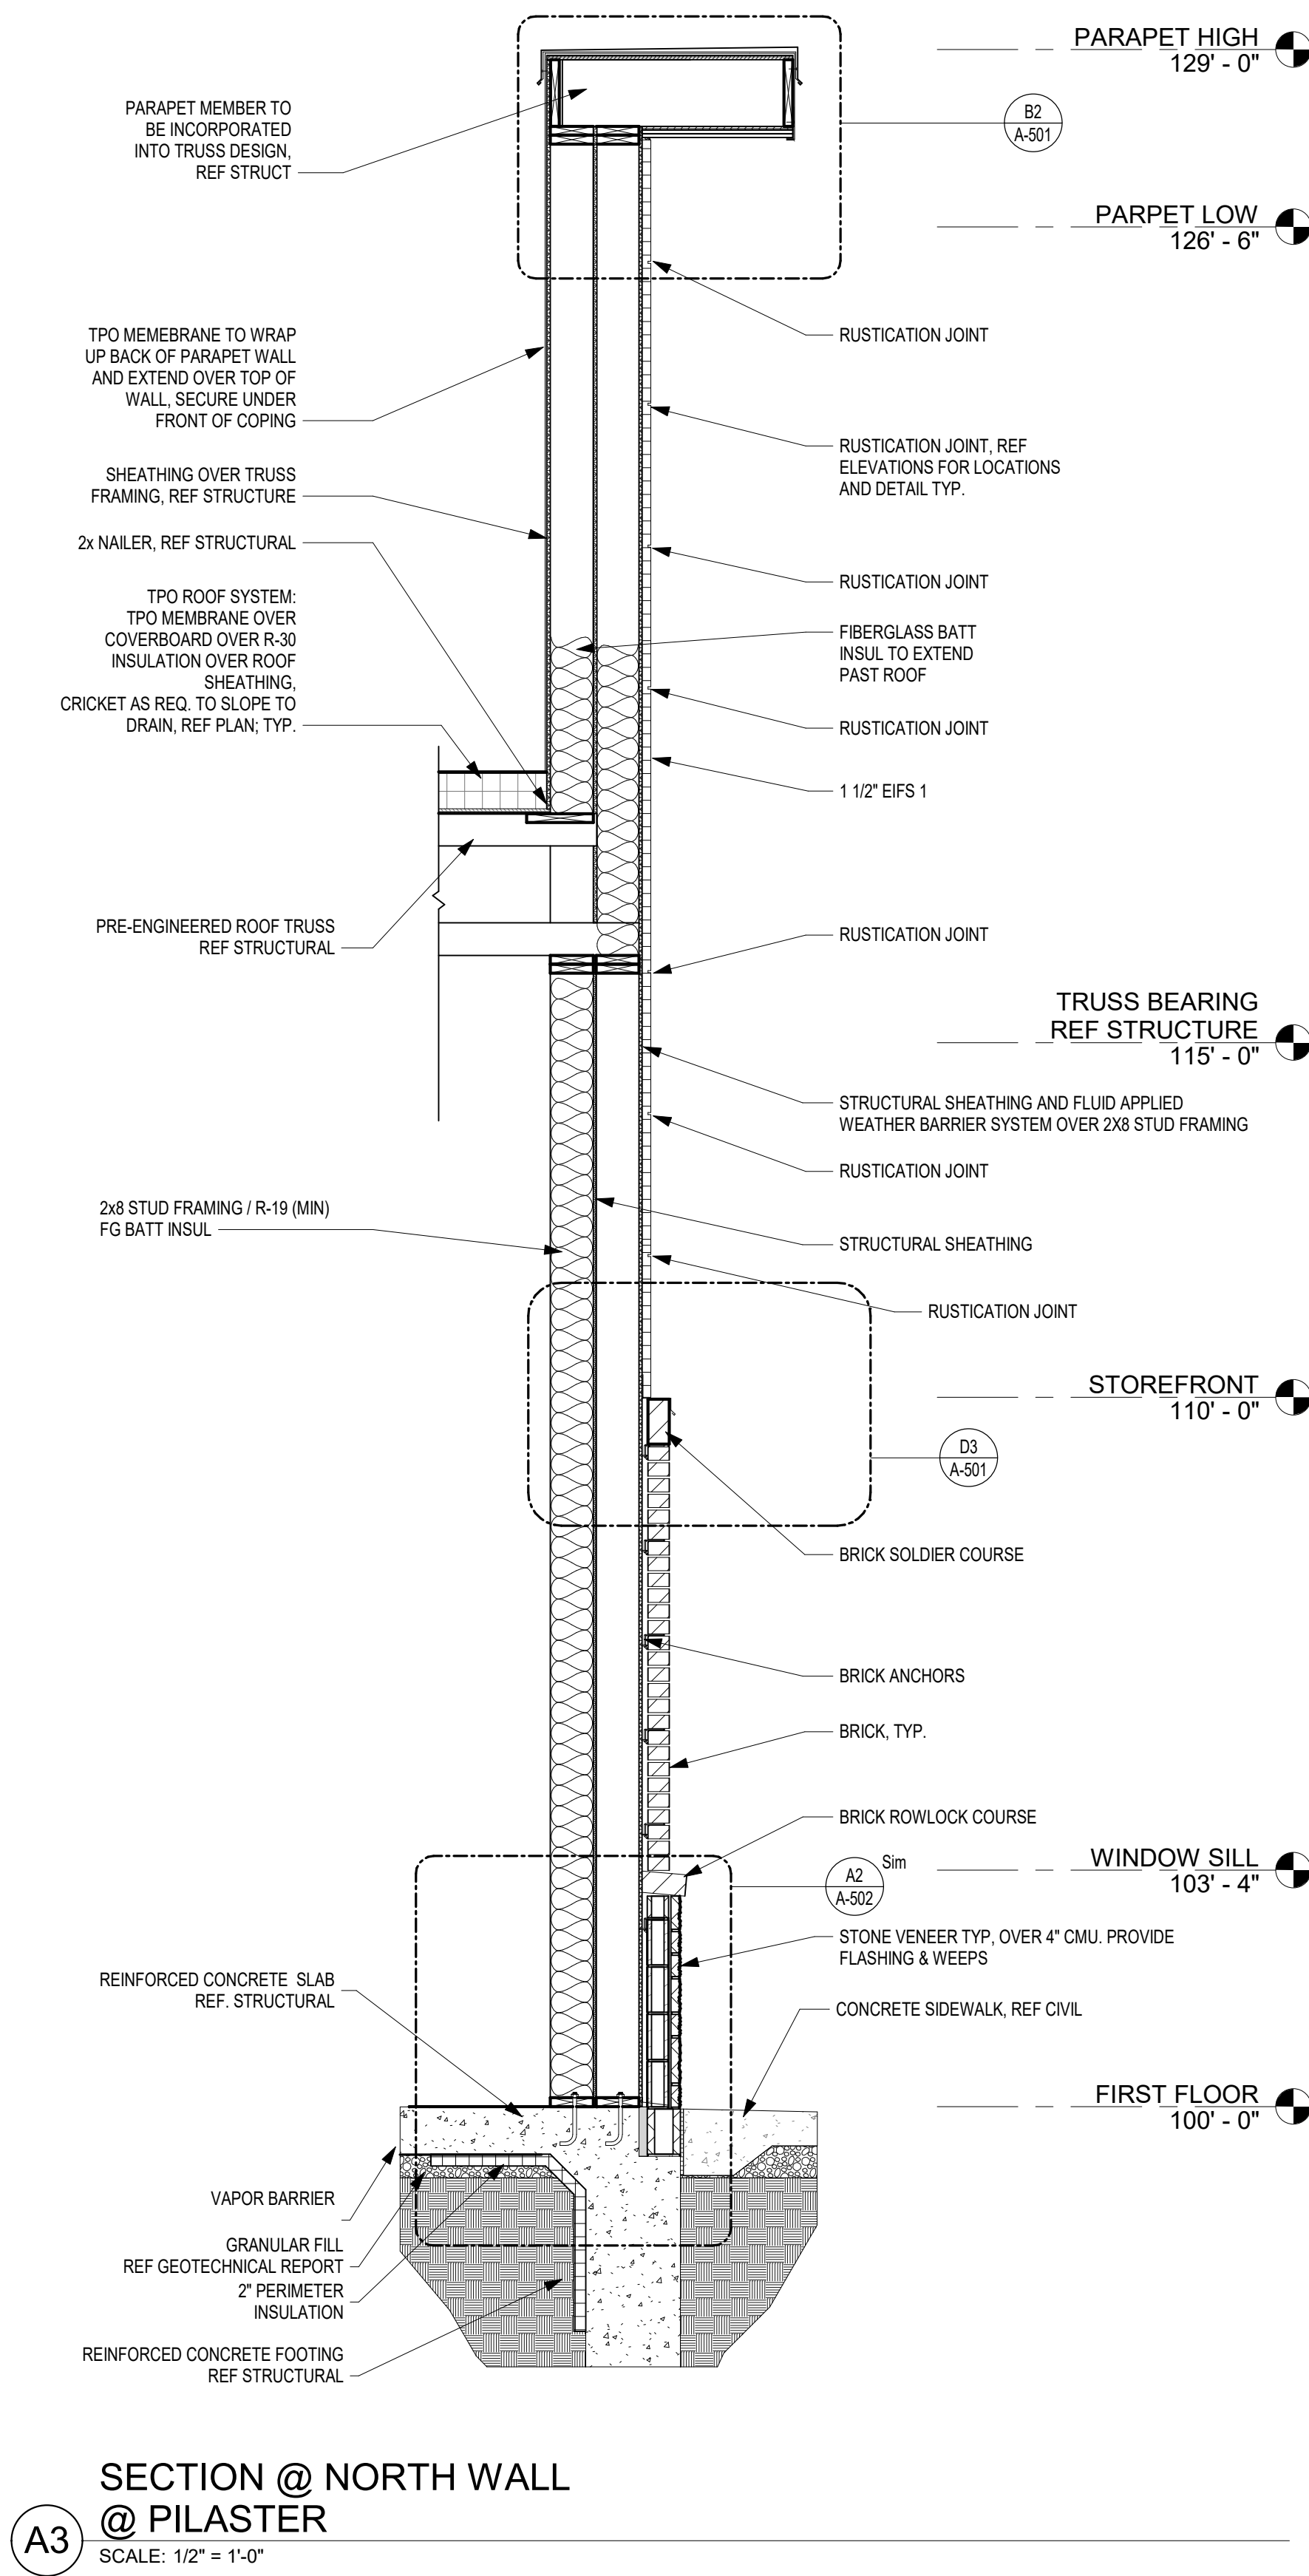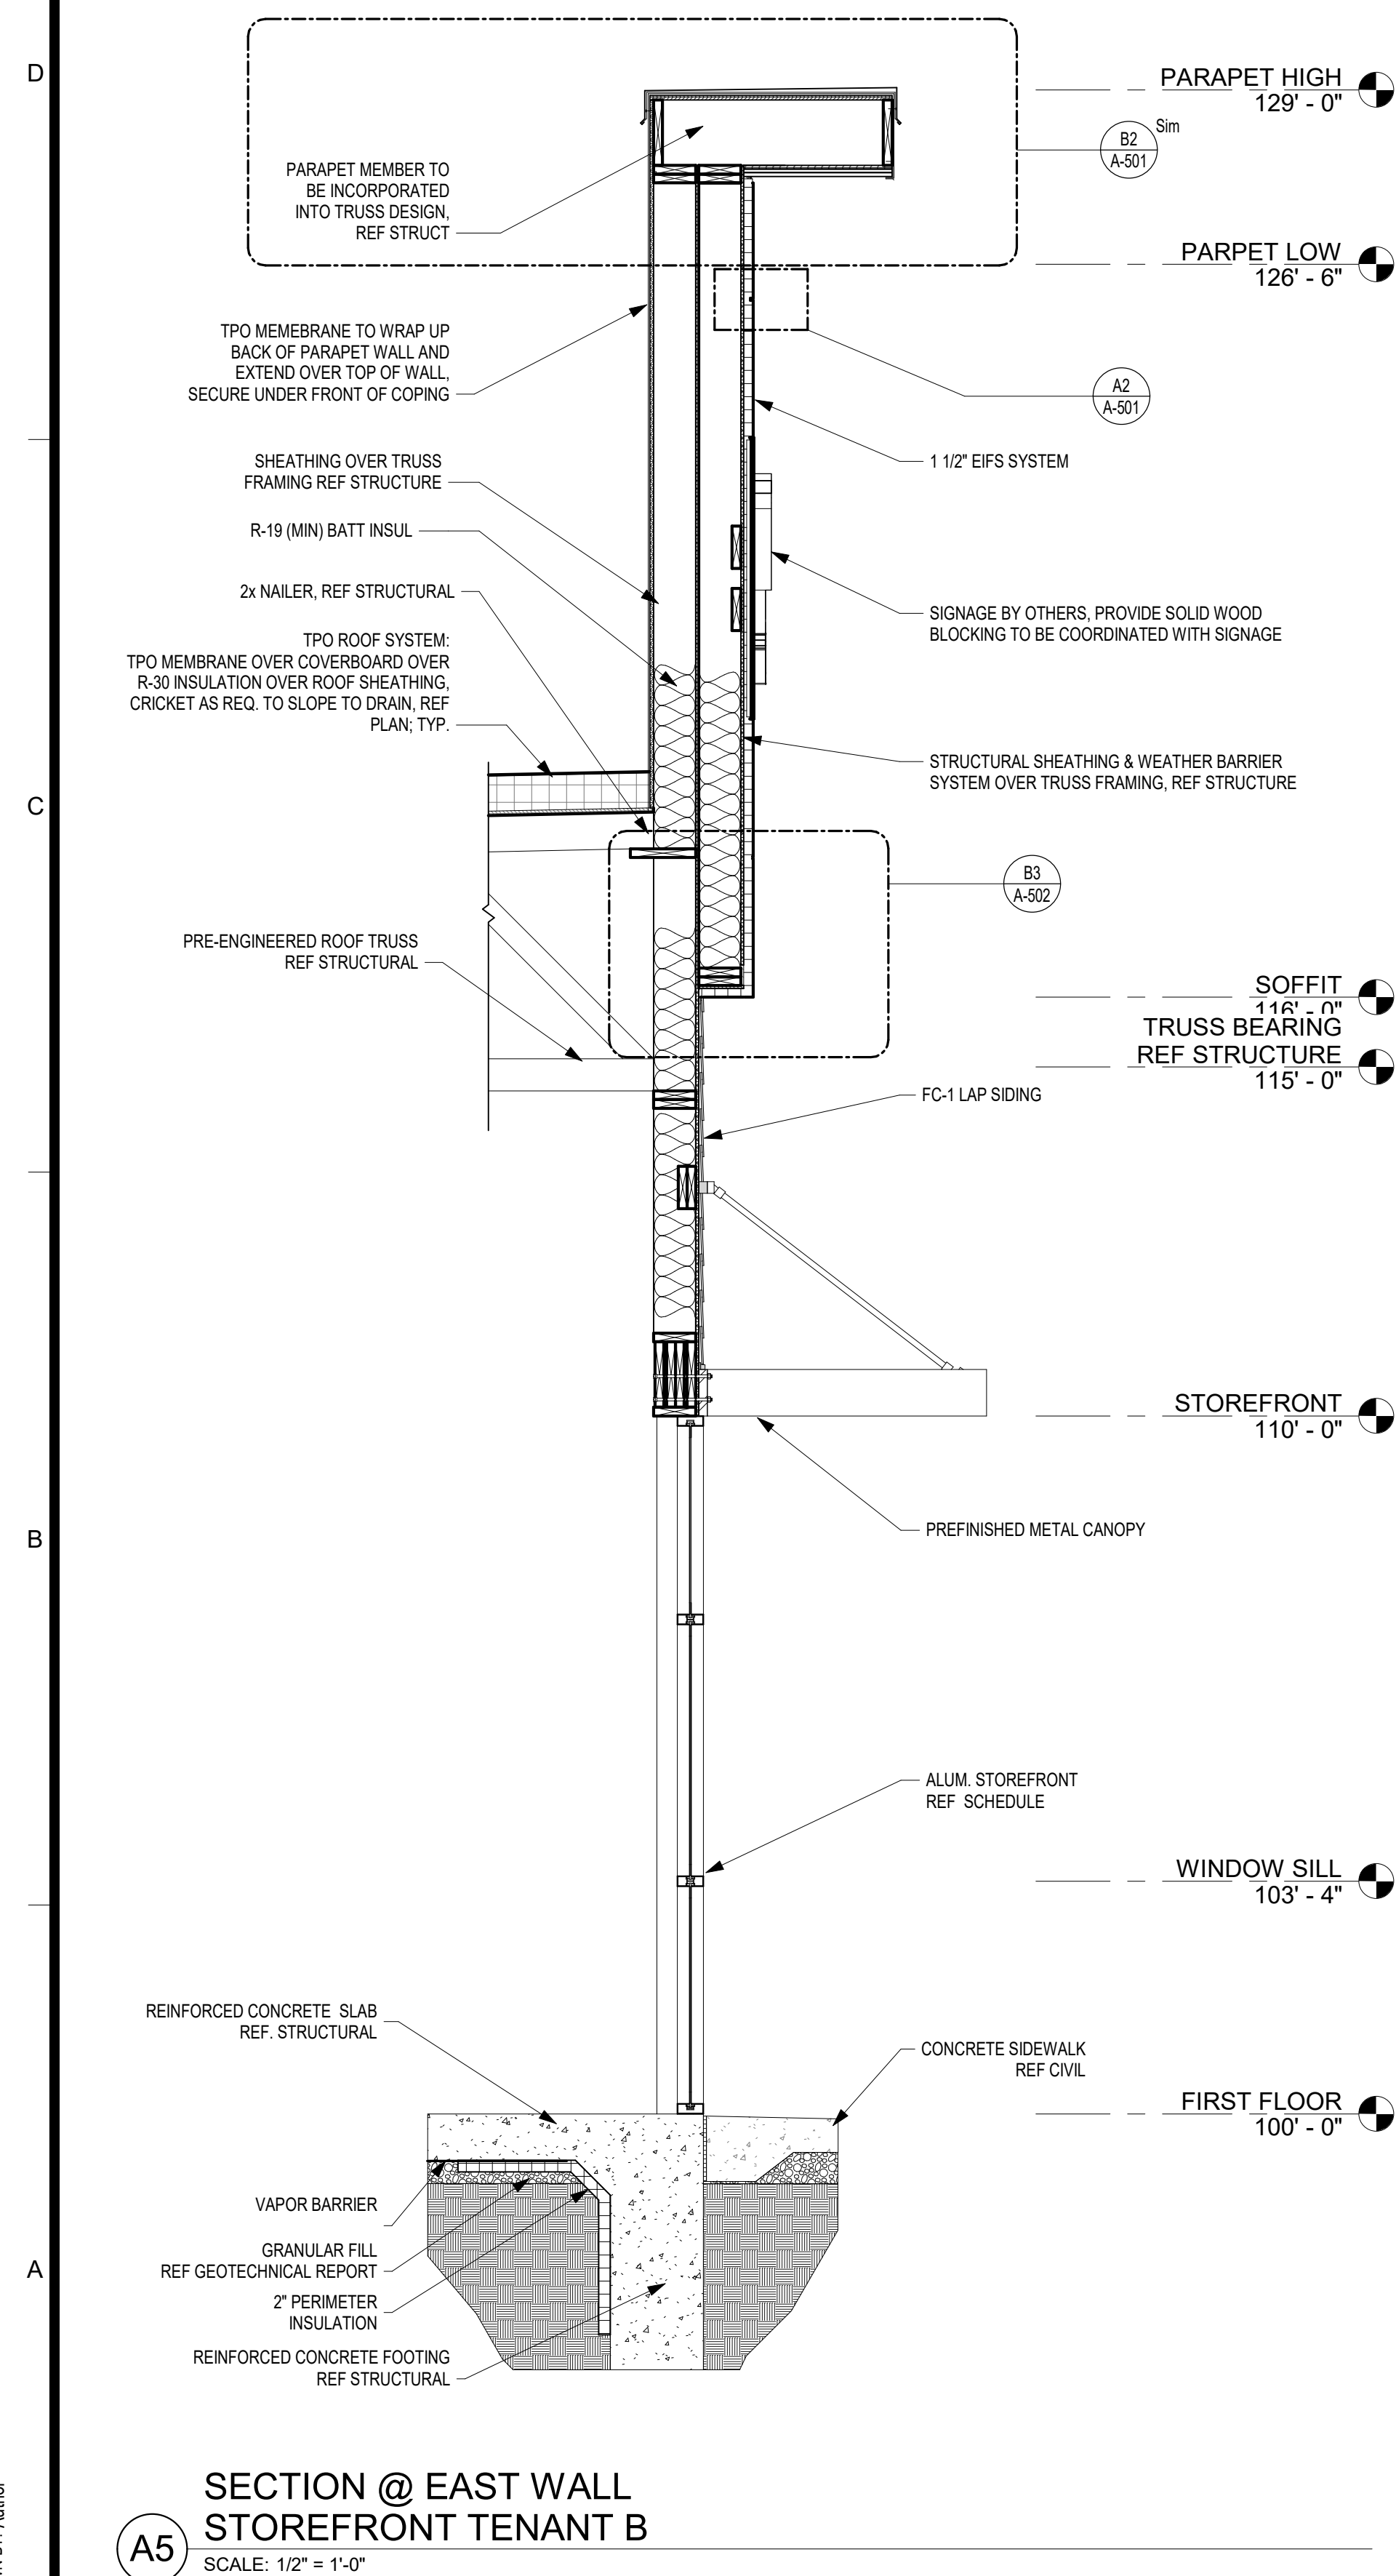





A5

4



A3

3

A2


2











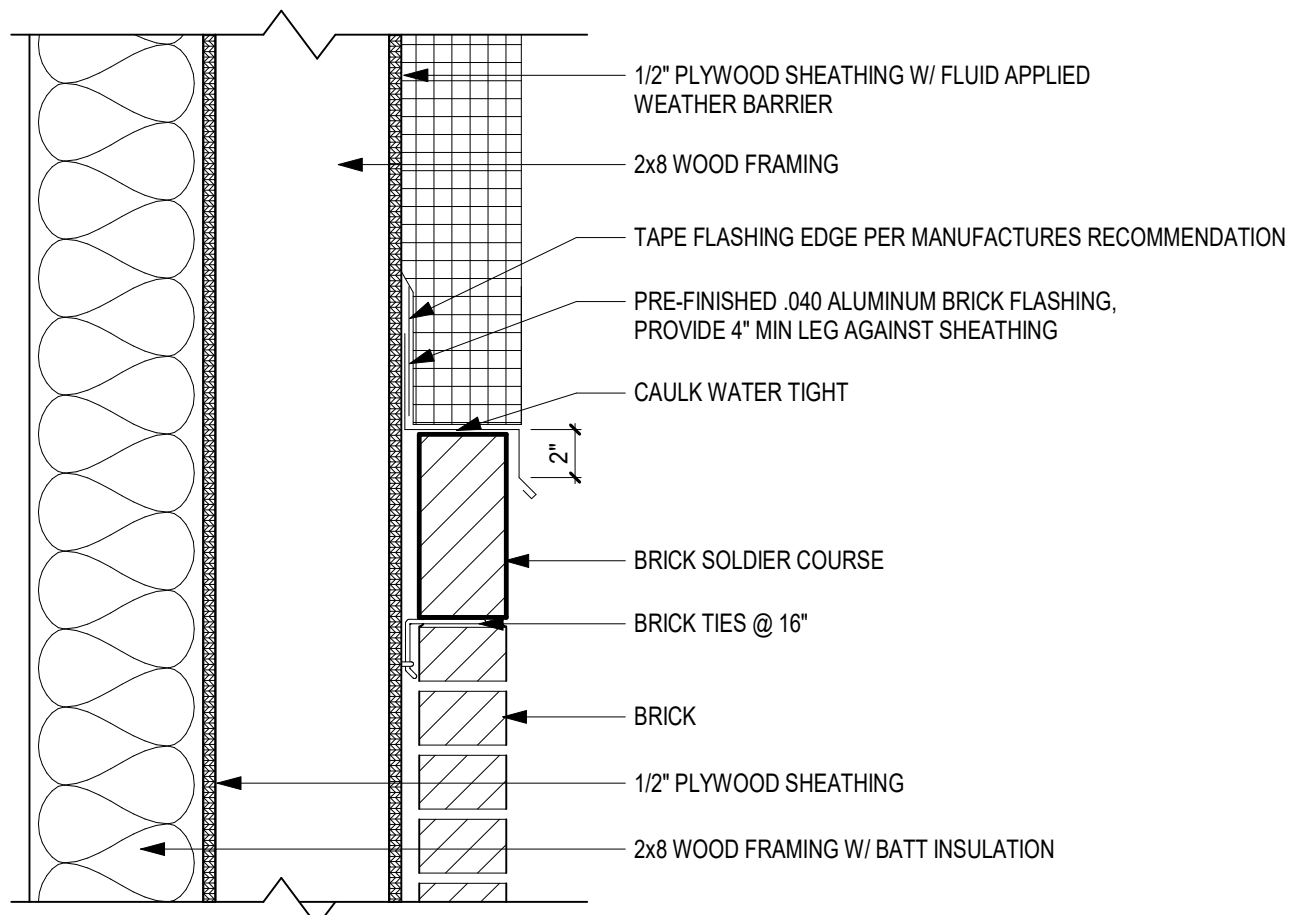


D3 EIFS / BRICK SECTION  
SCALE: 1 1/2" = 1'-0"

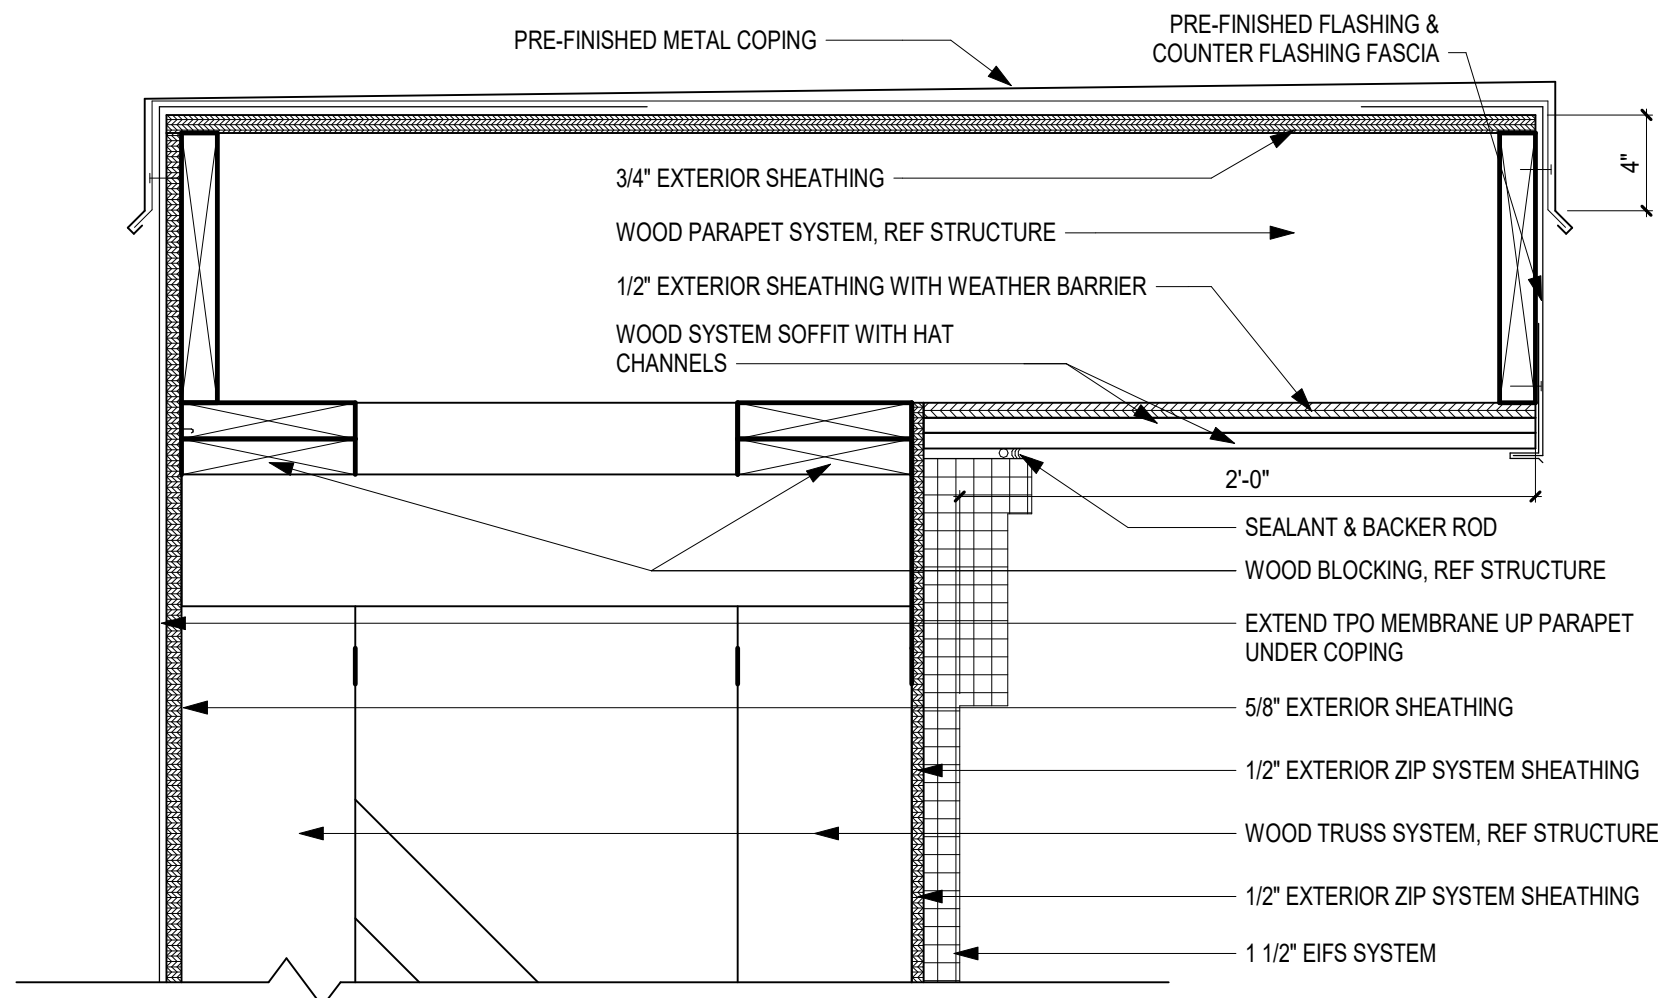

D2 PARAPET CAP AT EAST PILASTER  
SCALE: 1 1/2" = 1'-0"

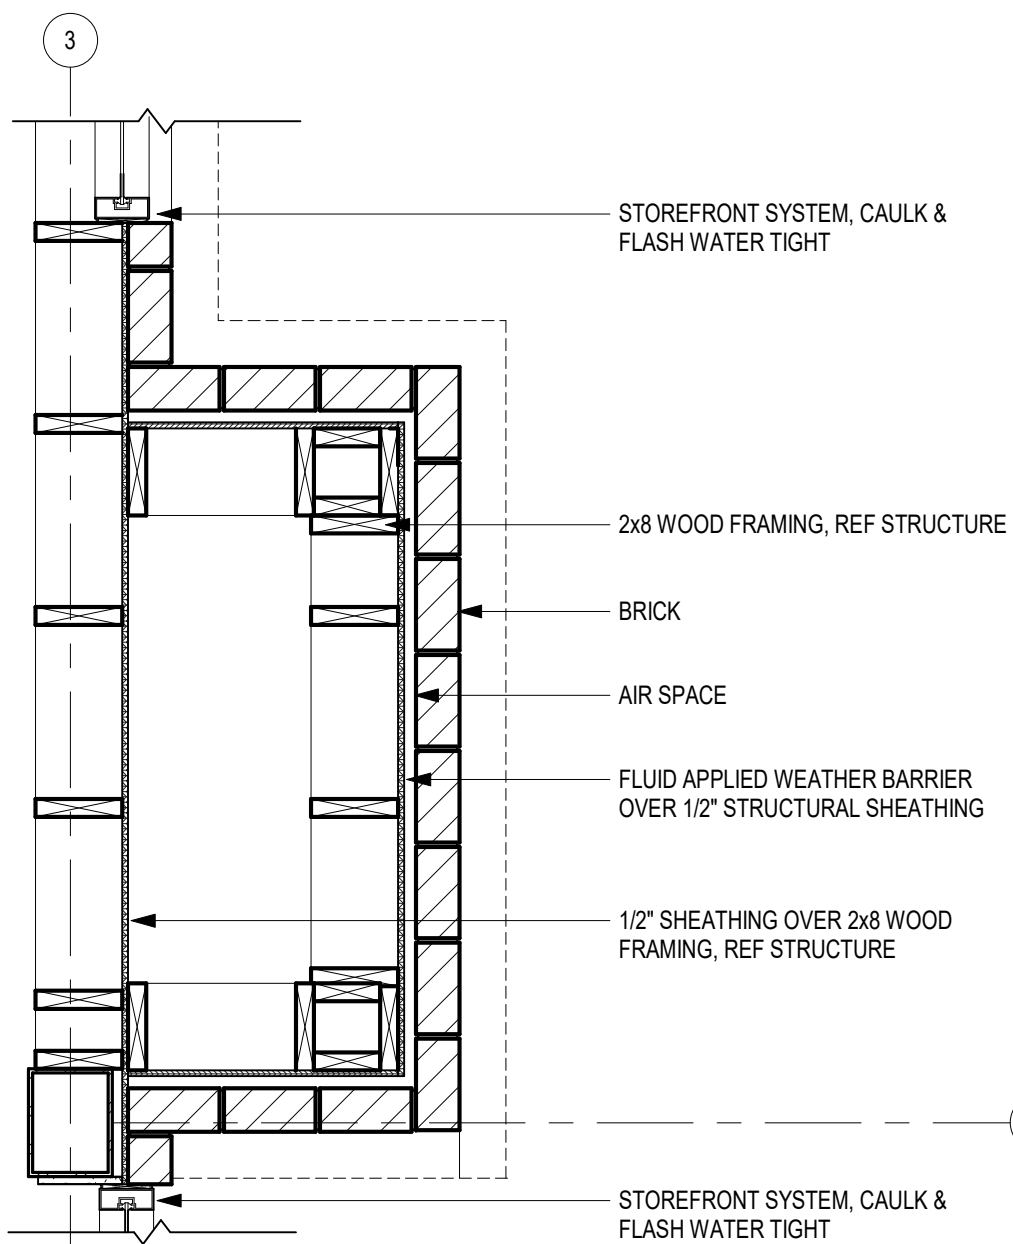


B3 EAST PILASTER PLAN  
SCALE: 3/4" = 1'-0"

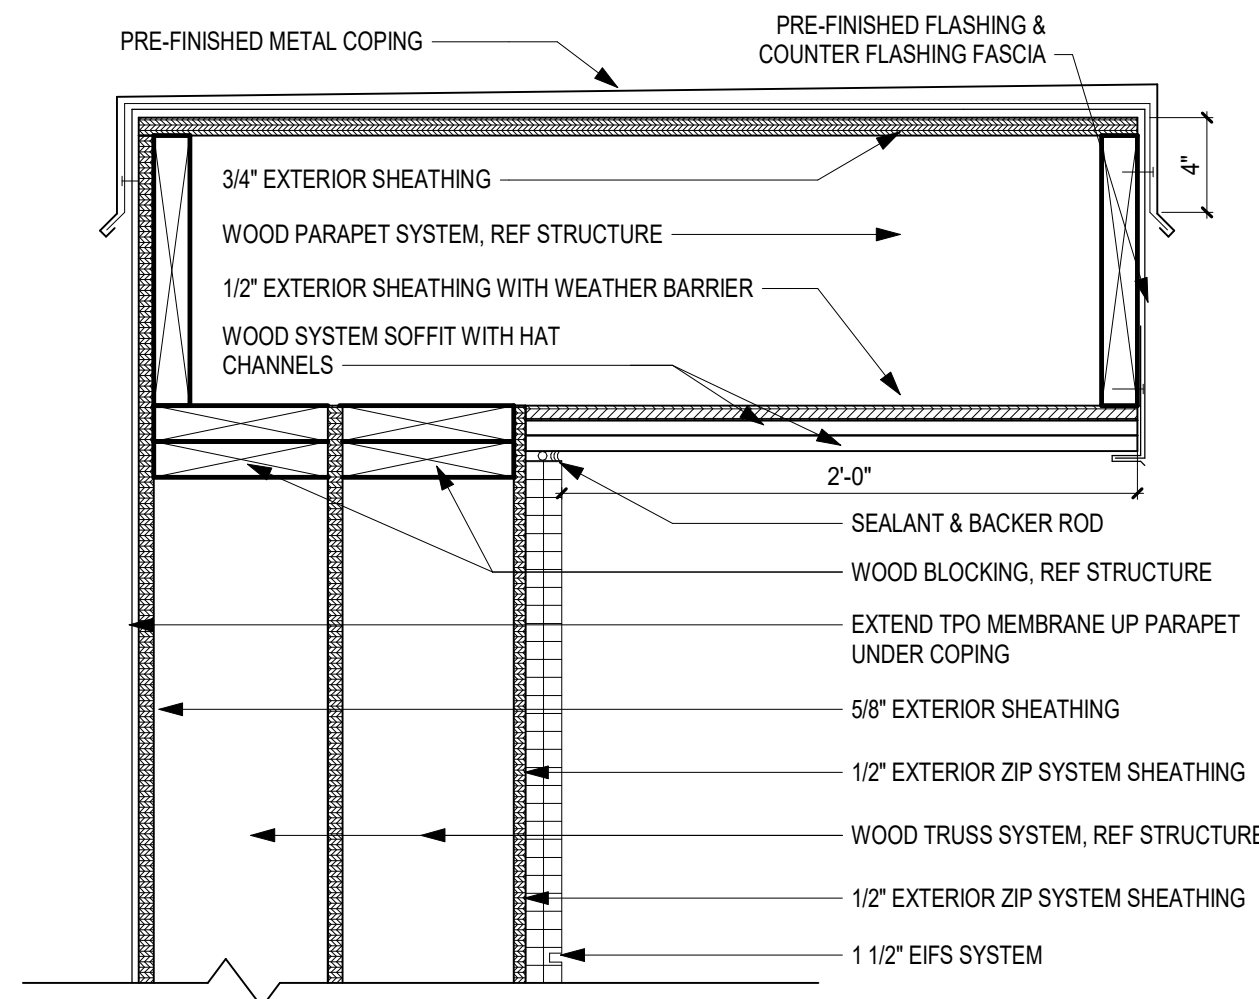


B2 PARAPET CAP AT NORTH PILASTER  
SCALE: 1 1/2" = 1'-0"

### GENERAL FLASHING REQUIREMENTS


- A. PROPERLY WEEP FLASHING POINTS AND NORMAL DRAINAGE POINTS WITH WEEPS @ 1'-4" O.C. MAX. SPACING. WEEP POINTS ARE TO BE LOCATED DIRECTLY ON TOP OF FLASHING.
- B. WHERE FLASHING IS LOCATED TERMINATE AND/OR SEPARATES MATERIALS, DO NO SEAL (U.N.O.) - REFER TO DIAGRAM "C" WHERE IT IS DETERMINED BY THE MATERIAL MANUFACTURER OR OTHERWISE THAT SEALING IS REQUIRED (TO PREVENT WATER PENETRATION BEYOND FLASHING DUE TO WIND DRIVEN RAIN), THEN SEALANT MUST BE WEEPED IN ACCORDANCE WITH NOTE "A" ABOVE.
- C. UNLESS NOTED OTHERWISE, TURN FLASHING UP A MIN. OF 4" BEHIND APPROPRIATE MATERIALS.
- D. FLASHING CONDITIONS, WHETHER DETAILED OR NOT, ARE TO BE IN ACCORDANCE WITH S.M.A.C.N.A. SPECIFICATIONS. WHERE ATYPICAL CONDITIONS OCCUR THAT ARE NOT DETAILED, FLASHING IS TO BE INSTALLED AS CLOSELY AS POSSIBLE TO THE S.M.A.C.M.A. DETAIL THAT IS MOST CLOSELY APPROXIMATES THE ACTUAL CONDITION.
- E. UNLESS NOTED OTHERWISE, AT FLASHING HIGH POINTS SEAL WATER TIGHT TO BACK-UP SUBSTRATE.

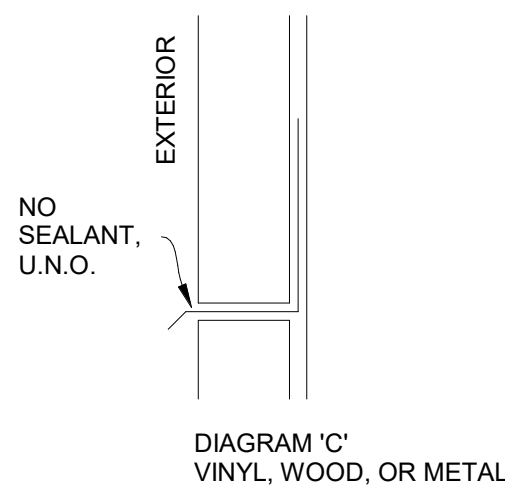


A5 GENERAL FLASHING REQUIREMENTS  
SCALE: 12" = 1'-0"

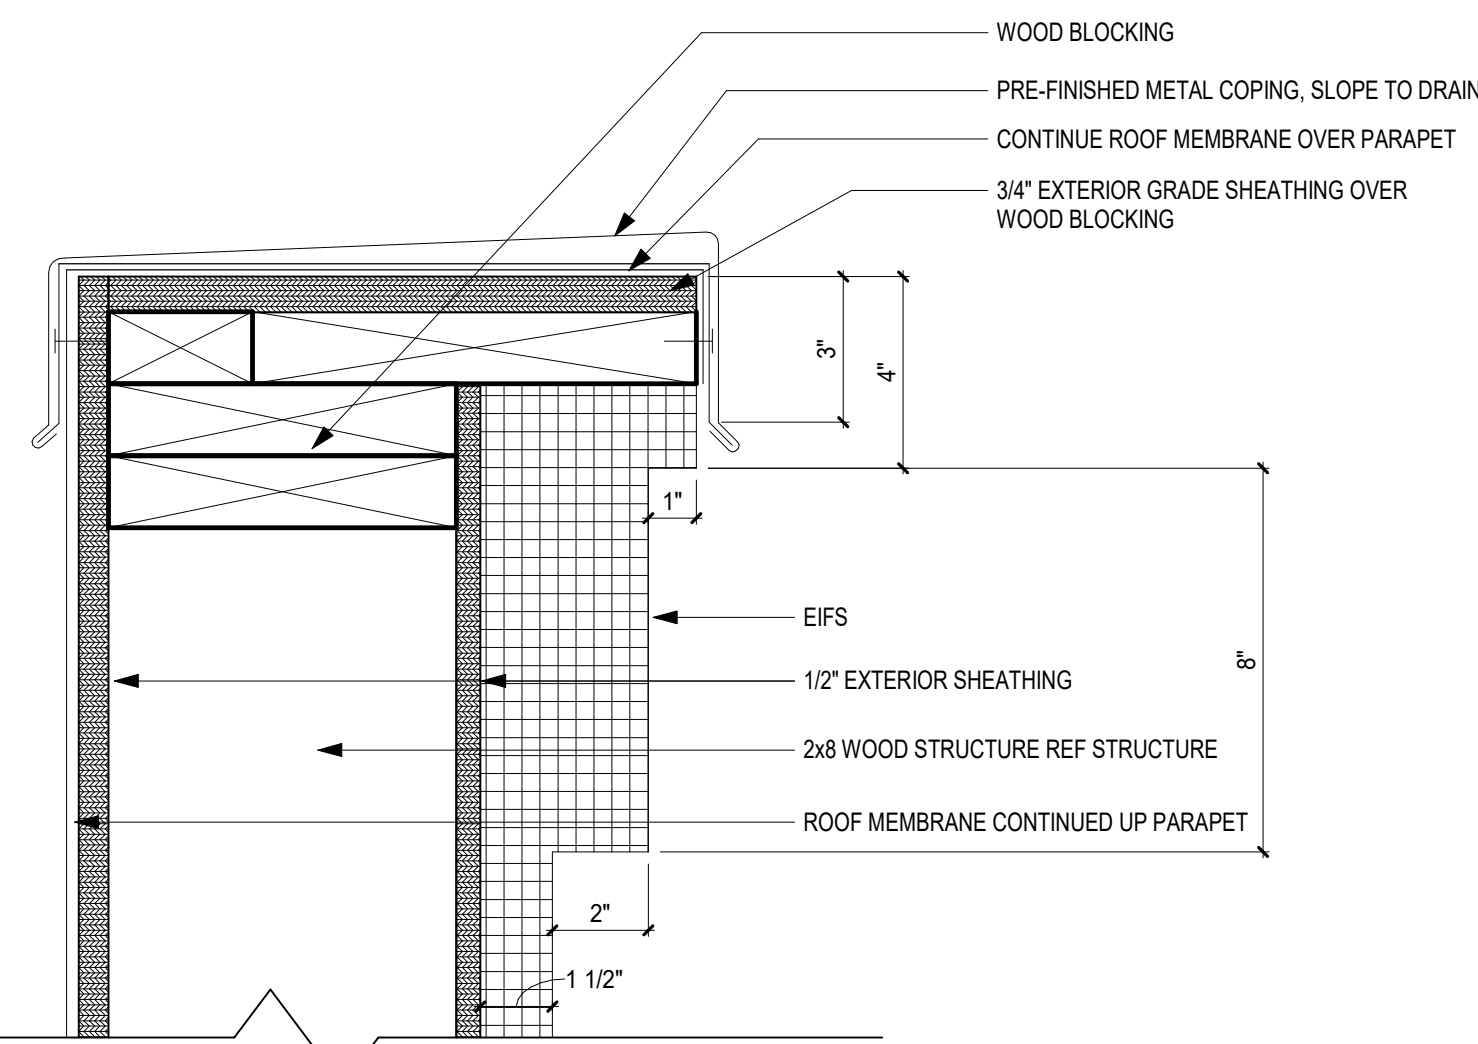

A3 PARAPET CAP  
SCALE: 3" = 1'-0"

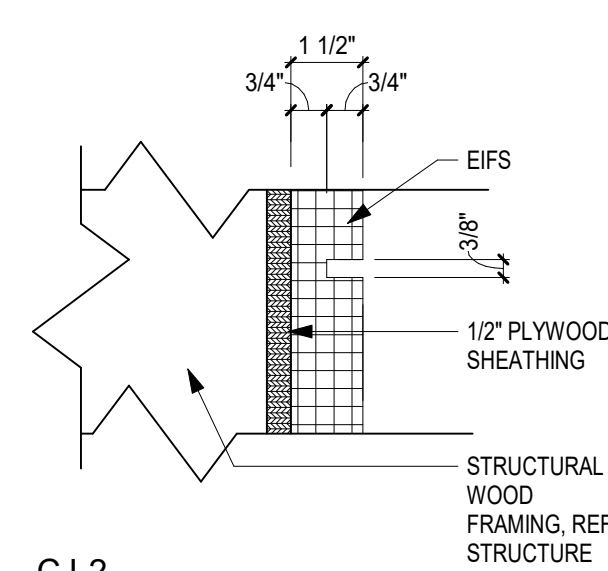

A2 EIFS REVEAL DETAIL 2  
SCALE: 3" = 1'-0"

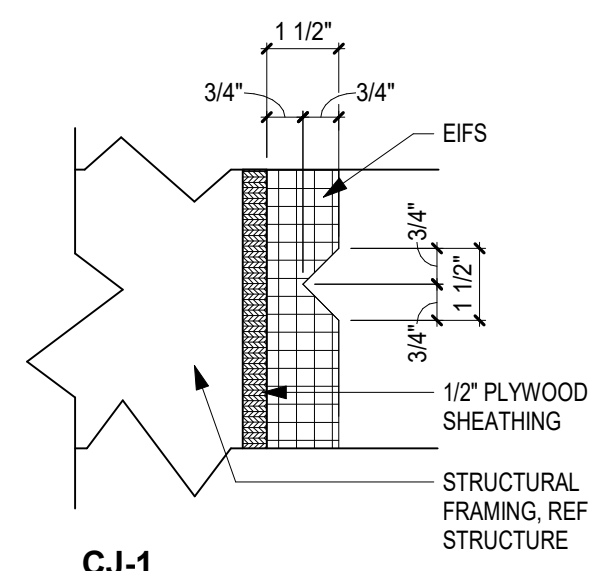

A1 EIFS REVEAL DETAIL 1  
SCALE: 3" = 1'-0"



**schwerdt design group**  
architecture | interiors | planning  
2231 sw wanamaker rd. suite 303  
topeka, kansas 66614-4275  
phone: 785.273.7260



MICHAEL K. HAMPTON  
#MO# A-2008027042  
SCHWERDT DESIGN GROUP INC.  
NO CERTIFICATE OF AUTH. #F00353876

**MULTI-TENANT BUILDING - PARCEL #9B**  
**STREETS OF WEST PRYOR: CORE & SHELL**  
LEE'S SUMMIT, JACKSON COUNTY, MISSOURI 64081

| SUBMISSION DATES |  |
|------------------|--|
| 4/4/2022         |  |
|                  |  |
|                  |  |
|                  |  |

SHEET TITLE  
BUILDING DETAILS


PROJECT NUMBER  
**210345**

SHEET NUMBER  
**A-501**




FILEPATH: C:\Users\scott\Documents\210345\_West-Pryor\_Lot-9B\_mes@sdgarch.com.rvt  
DATE: 4/4/2022 5:08:42 PM  
DRAWN BY: Author


**A4** ROOF ACCESS LADDER  
SCALE: 1/2" = 1'-0"

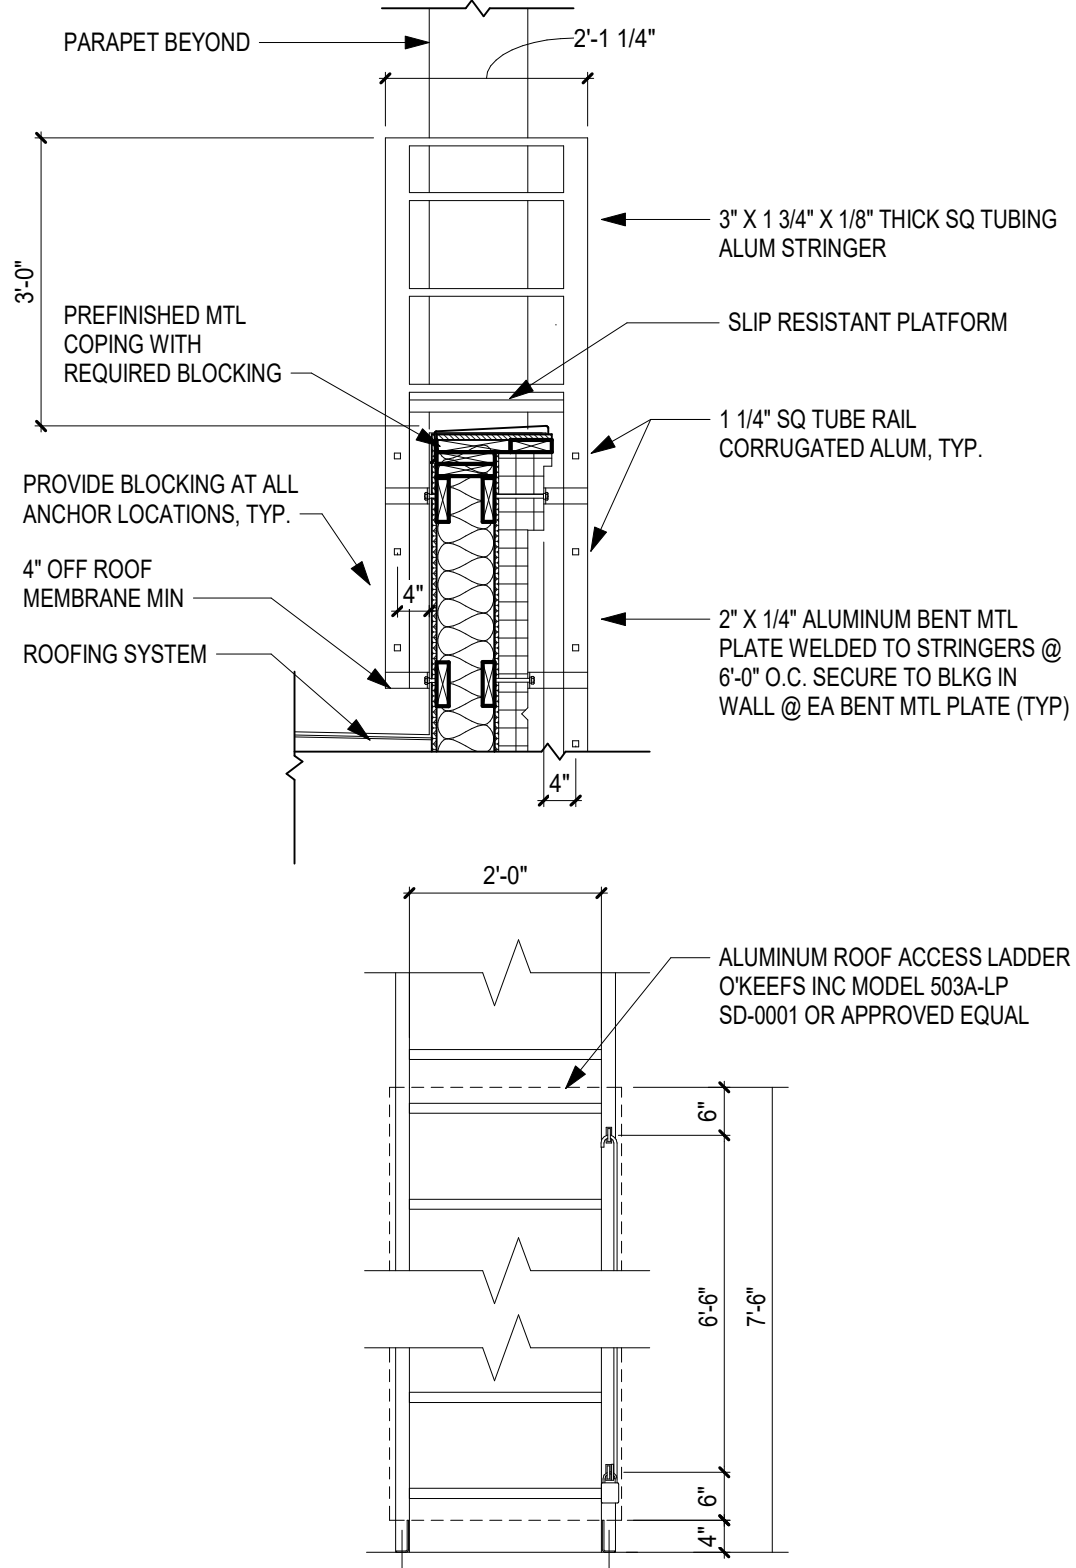


**A3** BRICK / EIFS TRASITION  
DETAIL  
SCALE: 1 1/2" = 1'-0"

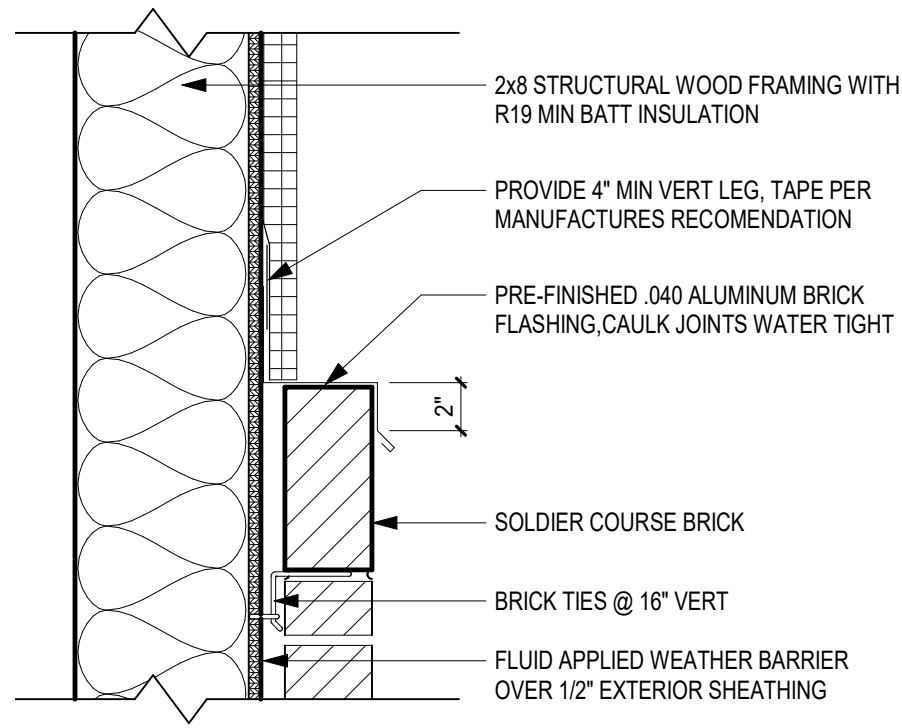


**B3** DETAIL AT ENTRANCE  
TENANT B SOFFIT  
SCALE: 1 1/2" = 1'-0"

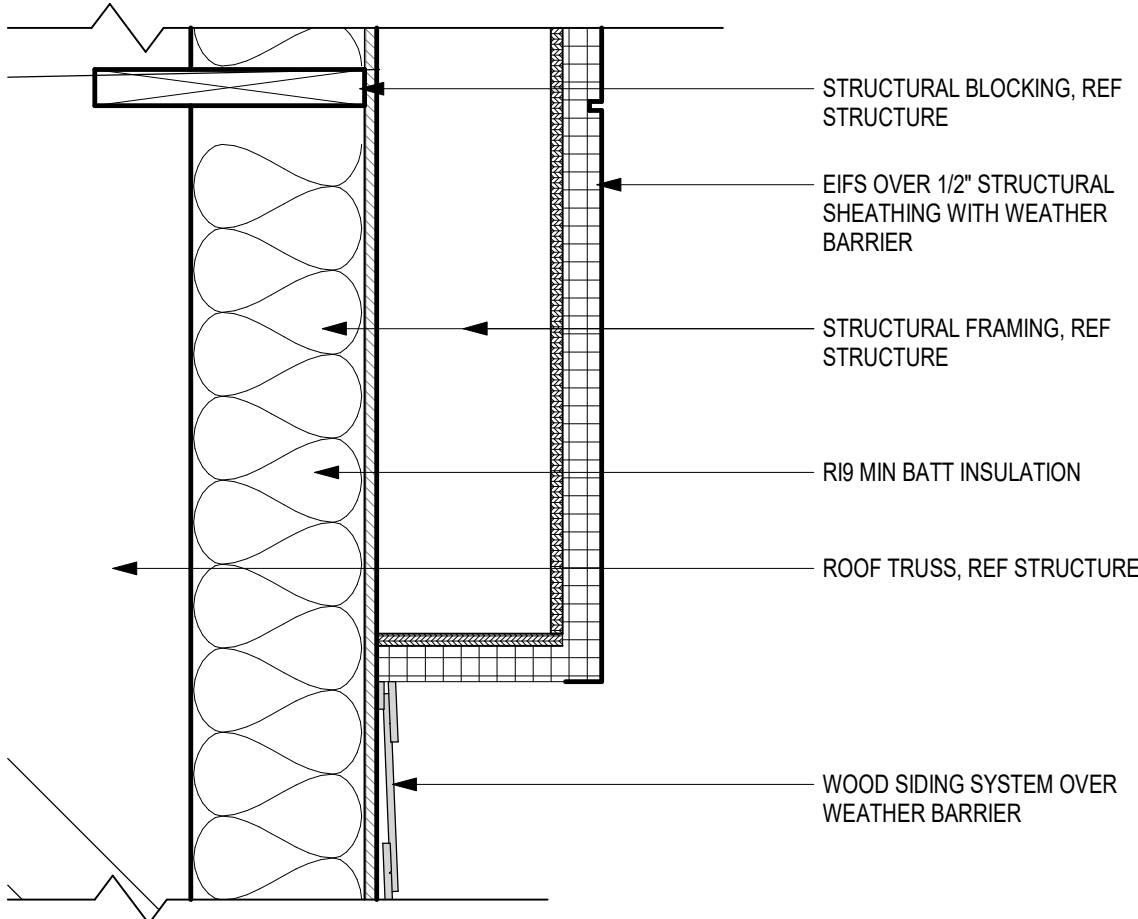


**C4** CANOPY DETAIL  
SCALE: 1 1/2" = 1'-0"

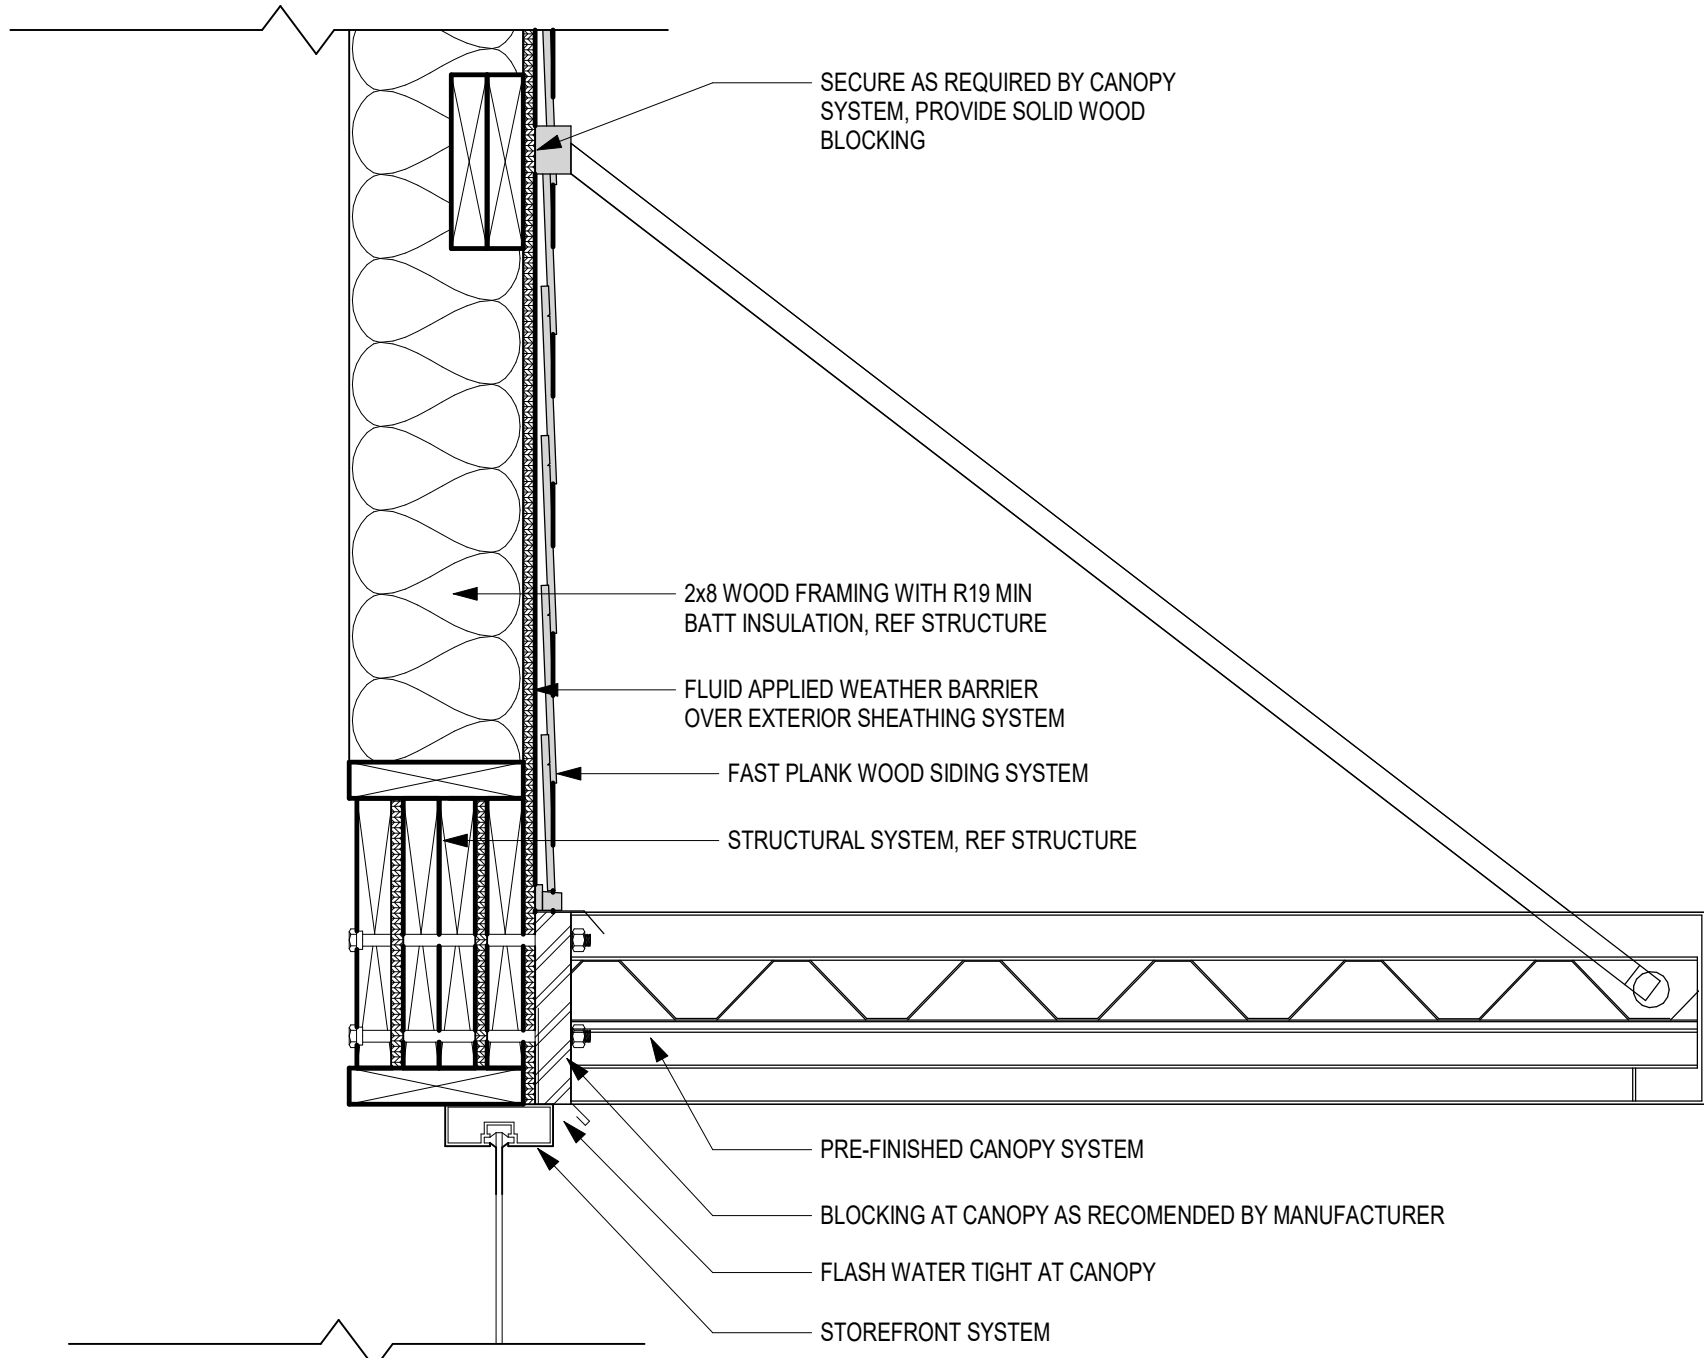

**A2** STONE WALL BASE DETAIL  
SCALE: 1 1/2" = 1'-0"

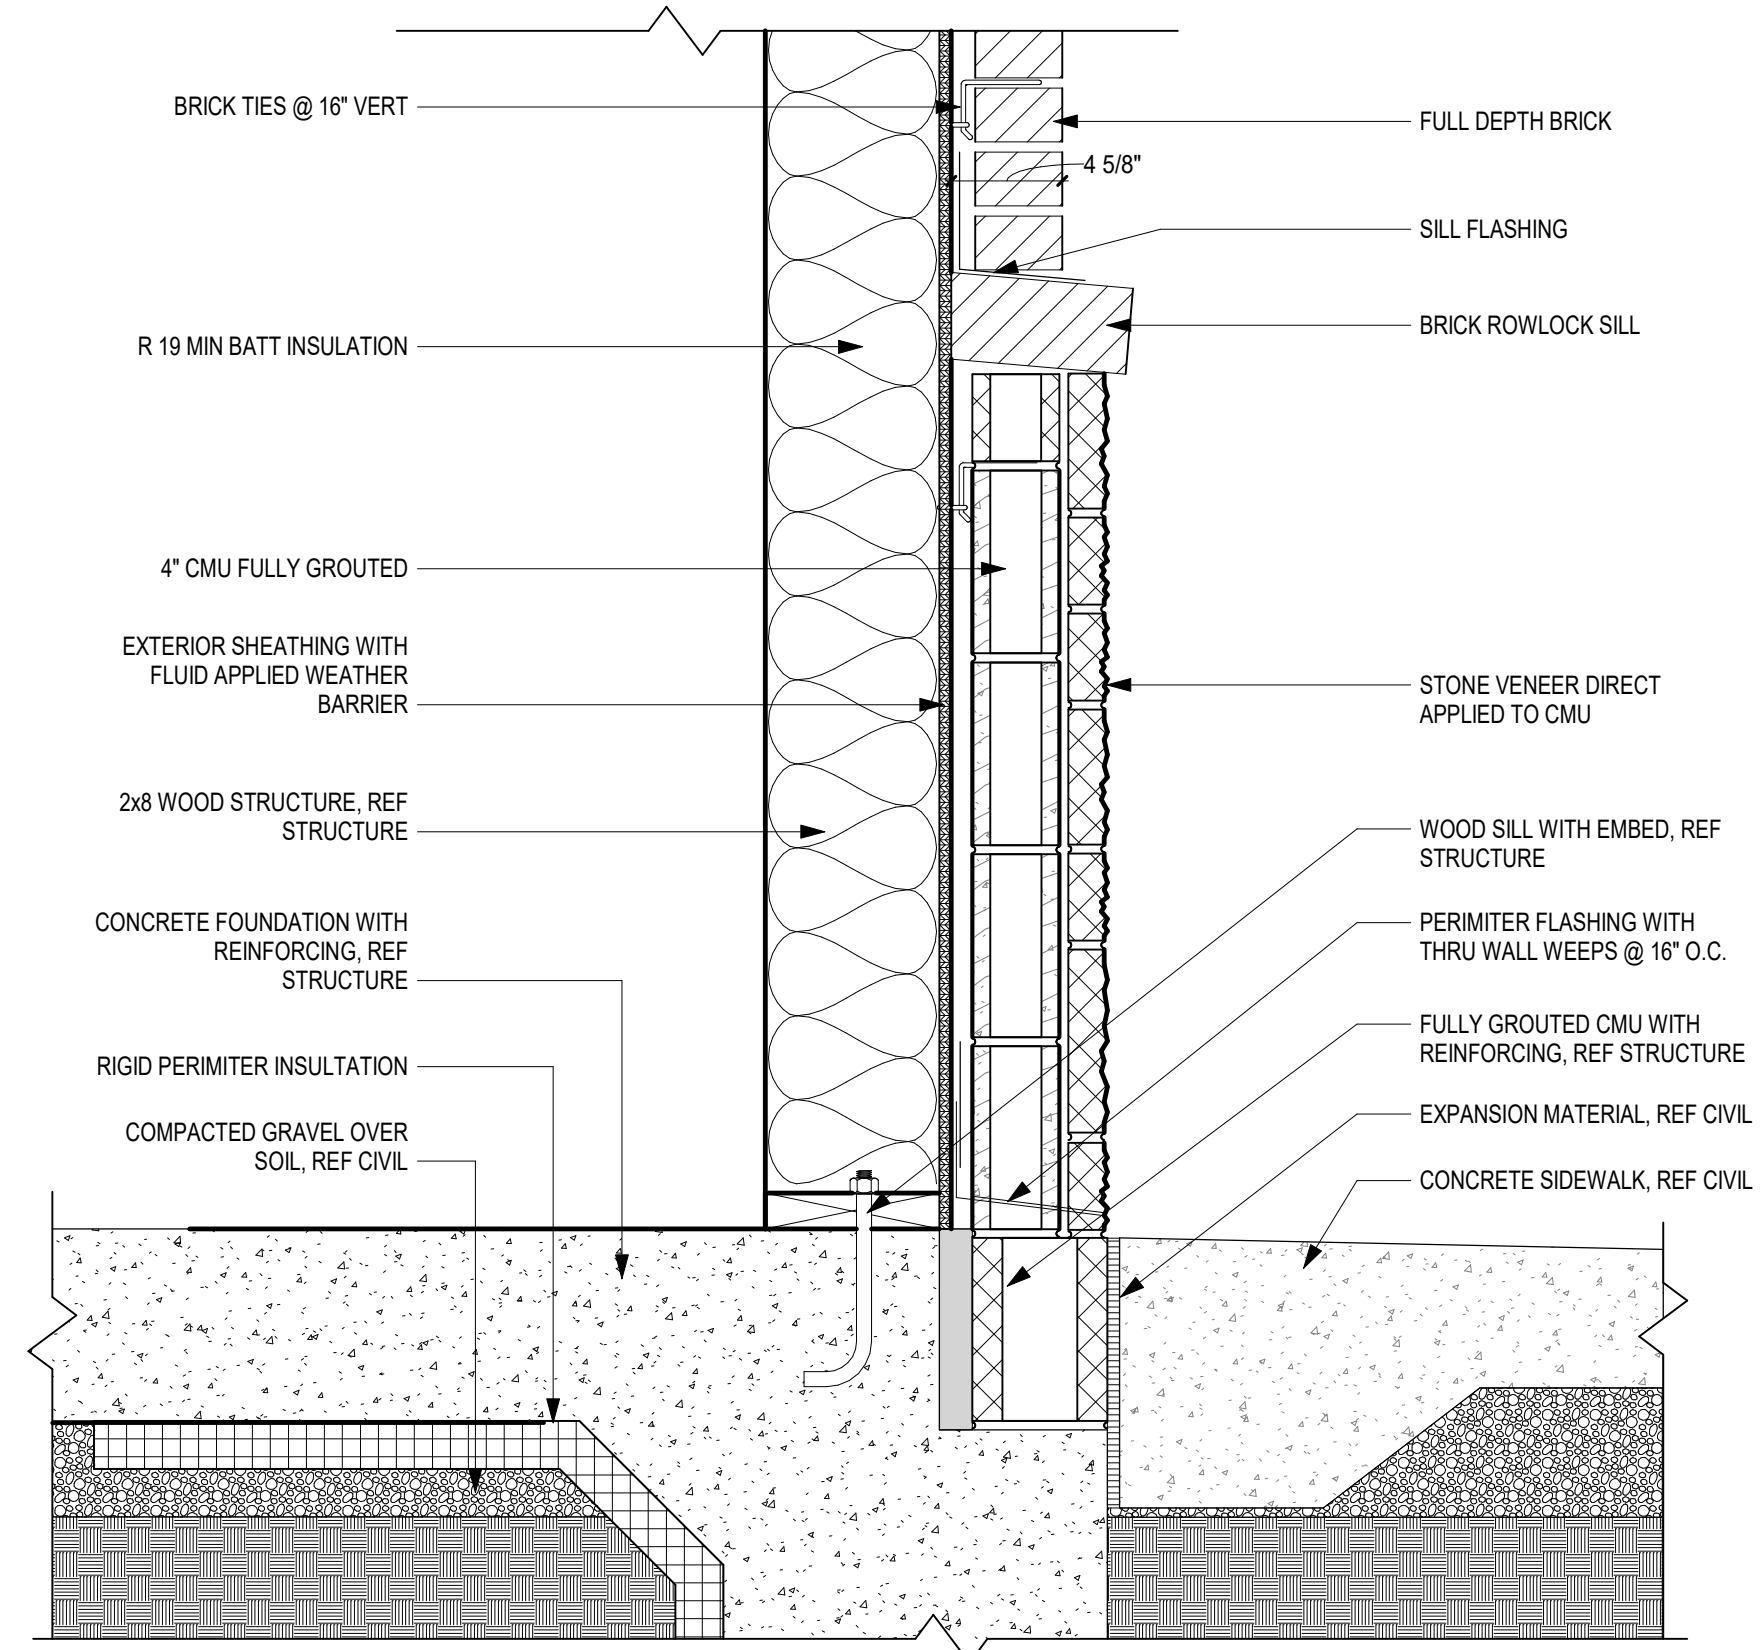

**C2** AWNING DETAIL  
SCALE: 1 1/2" = 1'-0"

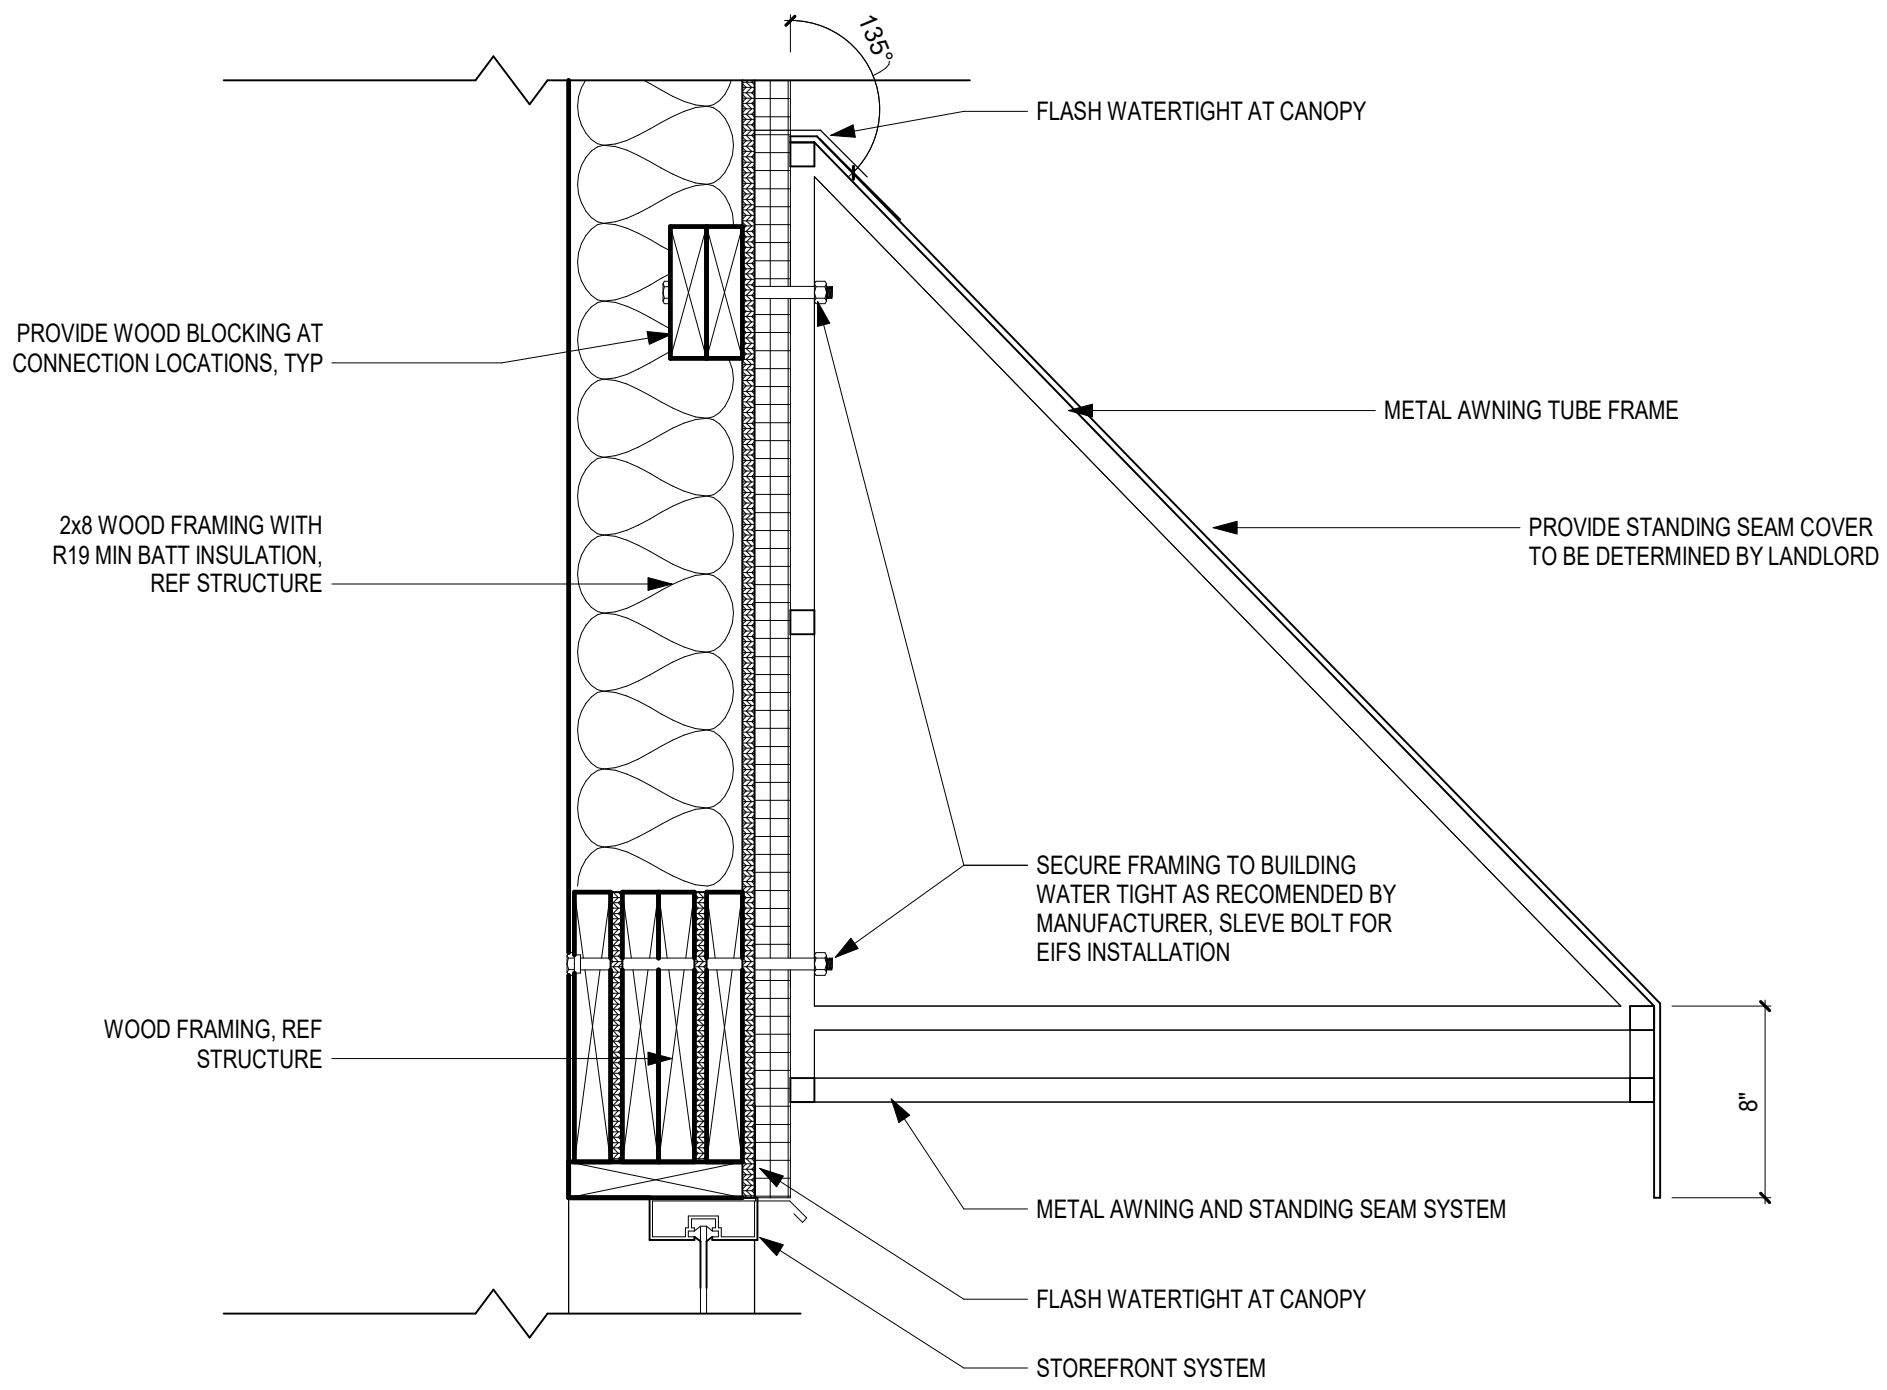

**MULTI-TENANT BUILDING - PARCEL #9B**  
**STREETS OF WEST PRYOR: CORE & SHELL**  
LEE'S SUMMIT, JACKSON COUNTY, MISSOURI 64081

| SUBMISSION DATES |  |
|------------------|--|
| 4/4/2022         |  |
|                  |  |
|                  |  |
|                  |  |

SHEET TITLE  
BUILDING DETAILS

PROJECT NUMBER  
**210345**

SHEET NUMBER  
**A-502**


**schwerdt design group**  
architecture | interiors | planning  
2231 sw wanamaker rd, suite 303  
topeka, kansas 66614-4275  
phone: 785.273.7260  
500 north broadway, suite 200  
oklahoma city, ok 73102  
phone: 405.231.3105

**MICHAEL K HAMPTON**  
ARCHITECT  
#MOA A-2008027042


SCHWERDT DESIGN GROUP INC.  
NO CERTIFICATE OF AUTH. #F00353876




FILEPATH: C:\Users\scott\Documents\210345\_West-Pryor\_Lot-9B\_mes@sdgarch.com.rvt  
DATE: 4/4/2022 5:08:43 PM  
DRAWN BY: Author

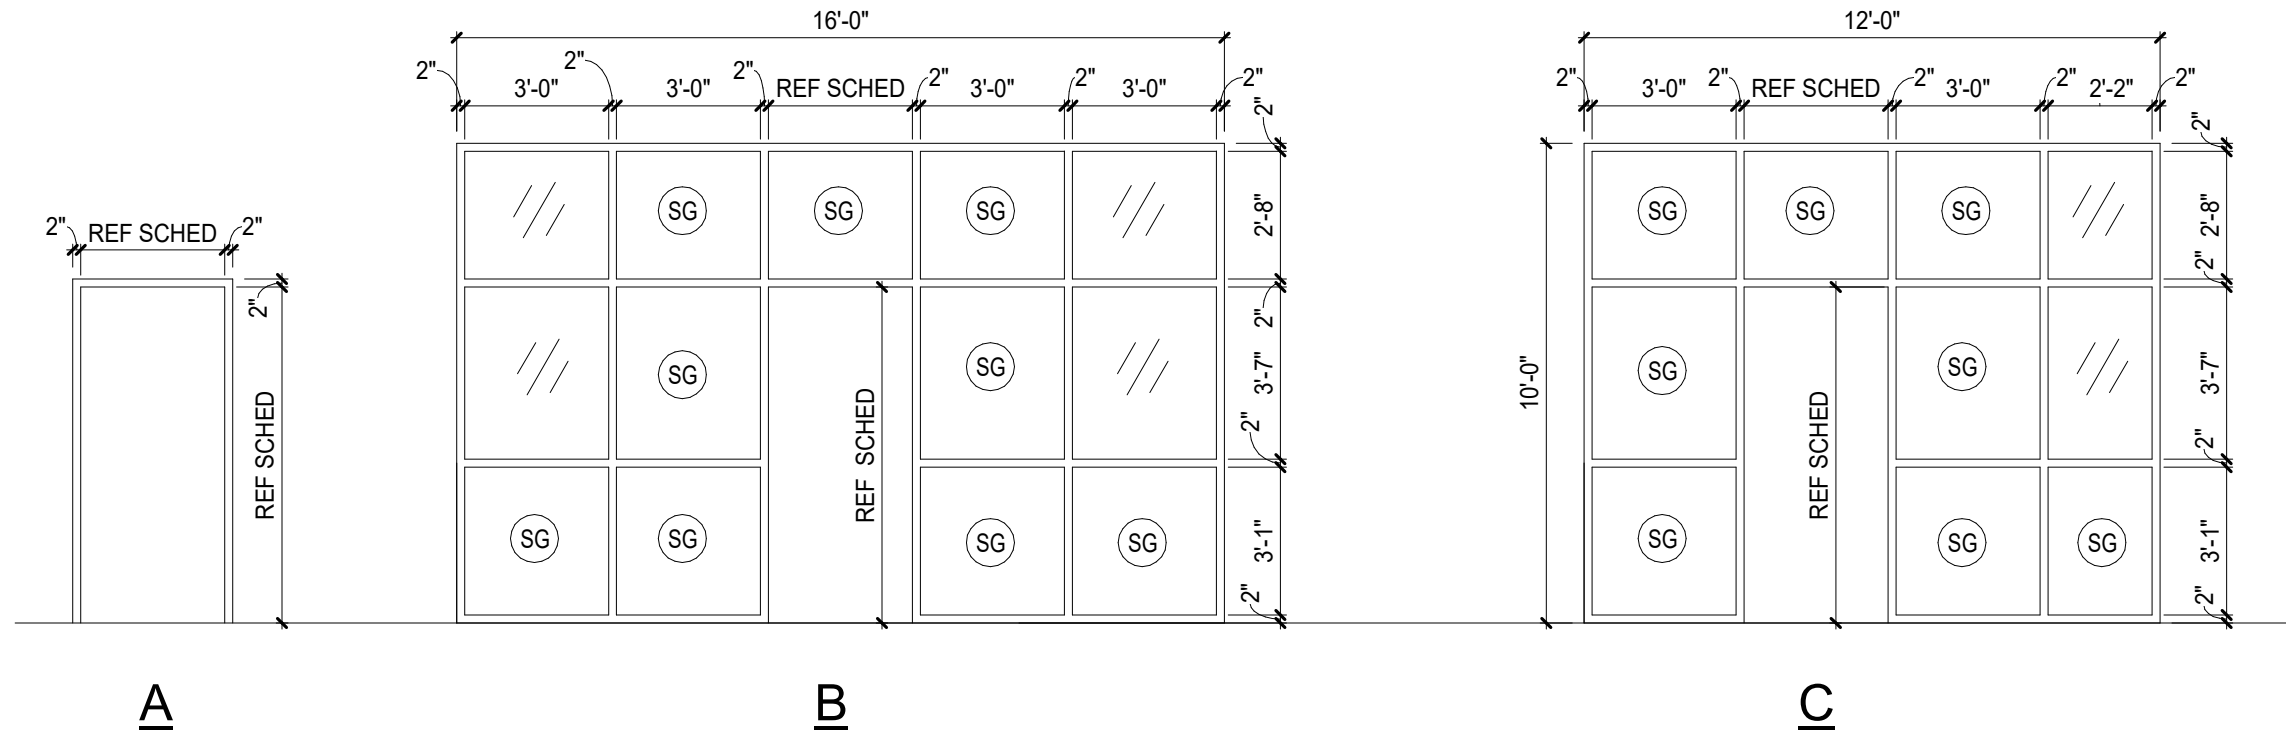


D4 FRAME EL  
SCALE: 1/4" = 1'-0"

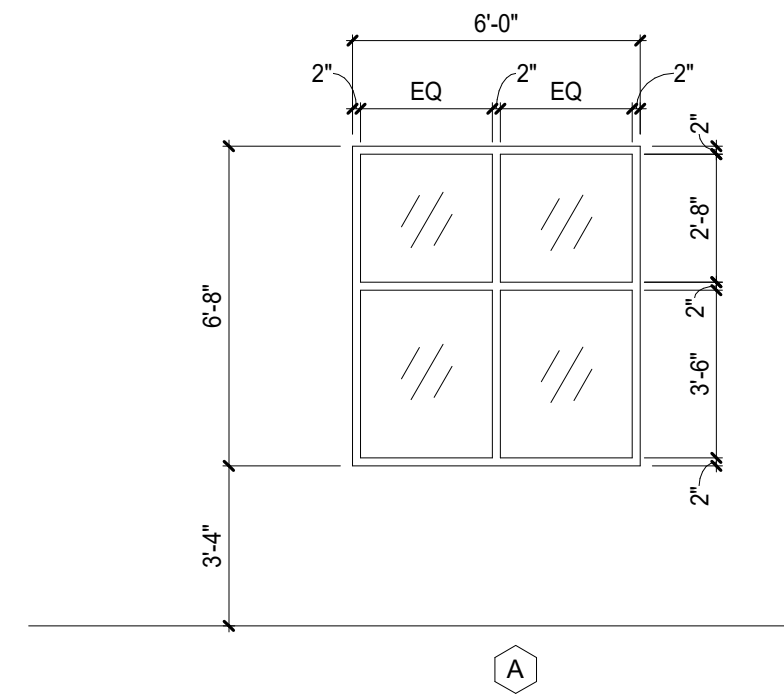


C3 WINDOW ELEVATIONS  
SCALE: 1/4" = 1'-0"

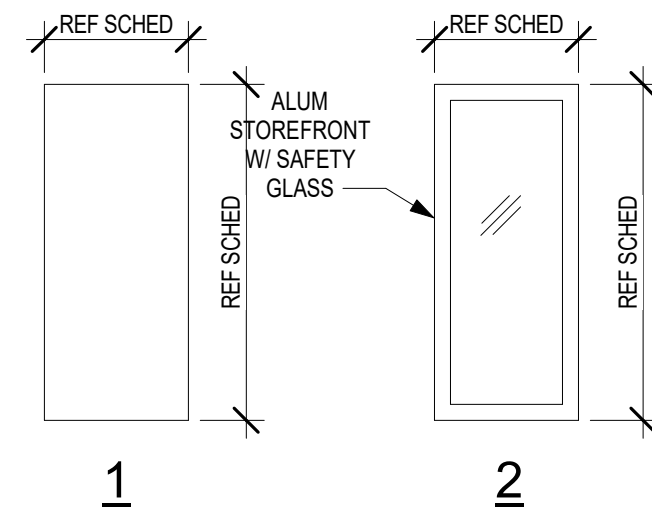


C2 DOOR ELEVATIONS  
SCALE: 1/4" = 1'-0"

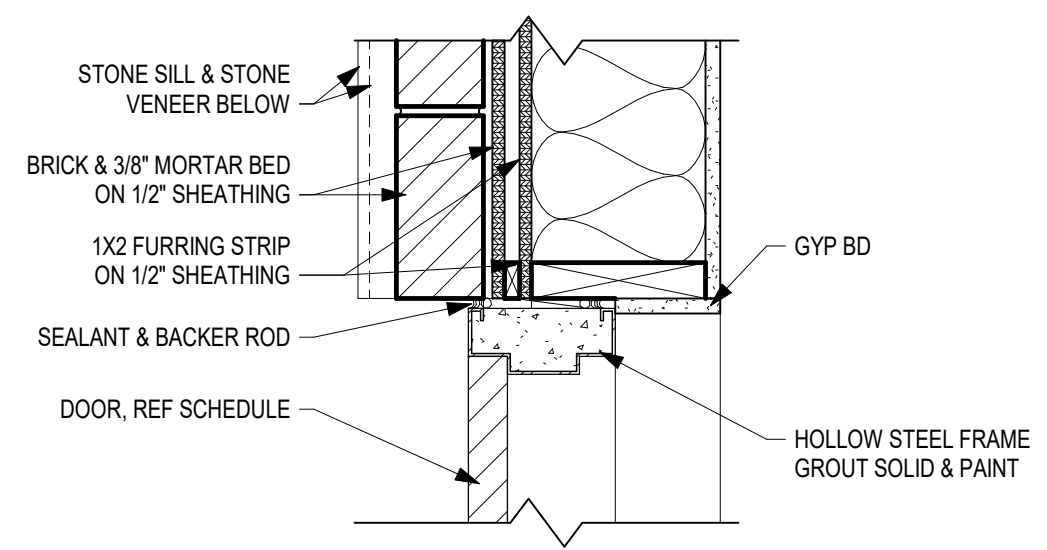

B3 HM JAMB DETAIL  
SCALE: 1 1/2" = 1'-0"

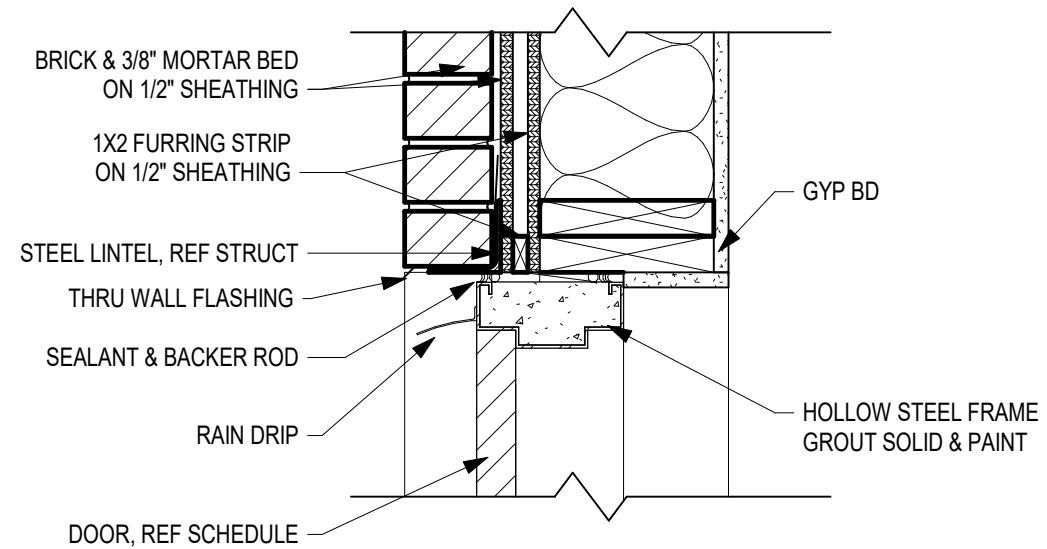

B2 HM HEAD DETAIL  
SCALE: 1 1/2" = 1'-0"

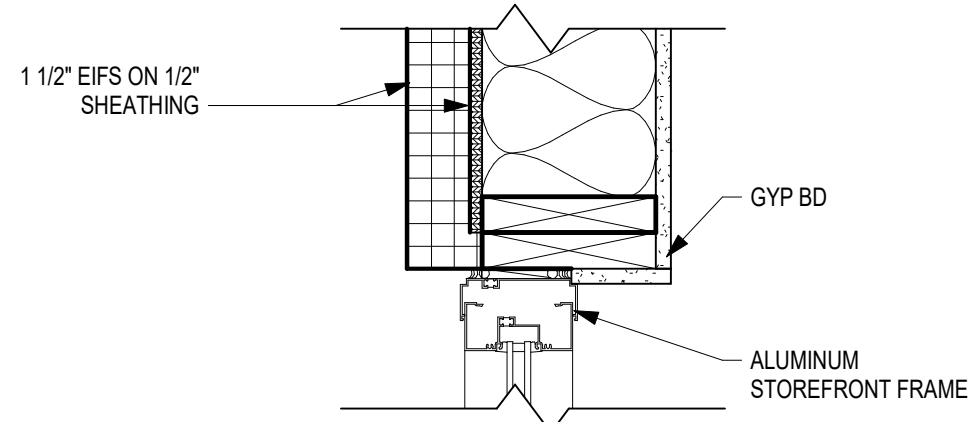

A2 Storefront HEAD/ JAMB DTL  
SCALE: 1 1/2" = 1'-0"


| DOOR SCHEDULE |       |       |      |        |      |    |       |        |      |    |      |      |        |
|---------------|-------|-------|------|--------|------|----|-------|--------|------|----|------|------|--------|
| DOOR #        | DOOR  |       |      |        |      |    | FRAME |        |      |    |      |      | NOTES  |
|               | W     | HT    | MATL | FINISH | GLAZ | EL | MATL  | FINISH | GLAZ | EL | HEAD | JAMB |        |
| A101          | 3'-0" | 7'-0" | ALUM | F      | T    | 2  | ALUM  | F      | T    | B  | A2   | A2   | SET 01 |
| A102          | 3'-0" | 7'-0" | ALUM | F      | T    | 2  | ALUM  | F      | T    | B  | A2   | A2   | SET 01 |
| A103          | 3'-0" | 7'-0" | HM   | PT     | ---  | 1  | HM    | PT     | ---  | A  | B2   | B3   | SET 02 |
| B101          | 3'-0" | 7'-0" | ALUM | F      | T    | 2  | ALUM  | F      | T    | C  | A2   | A2   | SET 01 |
| B102          | 3'-0" | 7'-0" | ALUM | F      | T    | 2  | ALUM  | F      | T    | B  | A2   | A2   | SET 01 |
| B103          | 3'-0" | 7'-0" | HM   | PT     | ---  | 1  | HM    | PT     | ---  | A  | B2   | B3   | SET 02 |

SG = SAFETY GLASS  
ALUM = ALUMINUM  
HM = HOLLOW METAL  
PT = PAINT  
T = TRANSPARENT FINISH  
F = FACTORY FINISH

| DOOR HARDWARE SCHEDULE - SET 01 STOREFRONT |             |                                         |         |          |
|--------------------------------------------|-------------|-----------------------------------------|---------|----------|
| QTY.                                       | DESCRIPTION | MODEL                                   | FINISH  | MFG.     |
| 3 EA.                                      | HINGES      | BB1191 4 1/2" x 4 1/2" x NRP BUTT HINGE | US10B   | HAGER    |
| 1 EA.                                      | EXIT DEVICE | 1792NL-HBOP                             | 26D/626 | FALCON   |
| 1 EA.                                      | PULL        | BF153 OFFSET PULL                       | 26D/626 | ROCKWOOD |
| 1 EA.                                      | CLOSER      | SC70-18                                 | DBRZ    | FALCON   |
| 1 EA.                                      | FLOOR STOP  | 441                                     | 10B     | HAGER    |
| 1 EA.                                      | THRESHOLD   | 350                                     | 32D     | HAGER    |
| 1 EA.                                      | DOOR SWEEP  | 200N                                    | 32D     | HAGER    |

| DOOR HARDWARE SCHEDULE - SET 02 SERVICE DOOR |                                    |                  |            |       |
|----------------------------------------------|------------------------------------|------------------|------------|-------|
| QTY.                                         | DESCRIPTION                        | MODEL            | FINISH     | MFG.  |
| 1 EA.                                        | ROTON HINGE SURFACE MOUNT          | 70-210HD-84      | ALUM       | ROTON |
| 1 EA.                                        | EXIT DEVICE RIM SURFACE MOUNT      | 4501-48-26D      | 26D/626    | HAGER |
| 1 EA.                                        | CLOSER 5100 HOLD OPEN STOP         | 5100-HDHOS-ALUM  | ALUM       | HAGER |
| 1 EA.                                        | ARMOR PLATE 20"x40" S.S.           | 190S-20X40-32D   | 32D        | HAGER |
| 1 EA.                                        | WEATHER STRIPPING NEOPRENE         | 873S-N-4284-MILL | ML         | HAGER |
| 1 EA.                                        | DOOR BOTTOM SWEEP NEOPRENE         | 750SN-42-CLR     | CL         | HAGER |
| 1 EA.                                        | NGP STEEL SECURITY ASTRAGAL 83"    | 1392SP-USP-83    | PRIME COAT | NGP   |
| 1 EA.                                        | HALF SADDLE THRESHOLD 5"x12"x42"   | 431S-42-MIL      | MIL        | HAGER |
| 1 EA.                                        | OVERHEAD RAIN DRIP GUARD           | 810S-46-MIL      | AL         | HAGER |
| 1 EA.                                        | WIDE ANGLE PEEP HOLE SET @ 45° AFF |                  |            |       |

7 HARDWARE SCHEDULE  
SCALE: 1" = 1'-0"

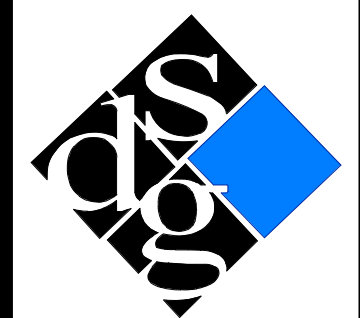

schwardt design group  
architecture | interiors | planning  
2231 sw wanamaker rd  
topeka, kansas 66614-4275  
phone: 785.273.7260  
suite 303  
500 north broadway  
oklahoma city, ok 73102  
phone: 405.231.3105  
suite 200



MICHAEL K HAMPTON  
#MO# A-2008027042  
SCHWERTD DESIGN GROUP INC  
NO CERTIFICATE OF AUTH. #F00353876

MULTI-TENANT BUILDING - PARCEL #9B  
STREETS OF WEST PRYOR: CORE & SHELL  
LEE'S SUMMIT, JACKSON COUNTY, MISSOURI 64081

| SUBMISSION DATES |  |
|------------------|--|
| 4/4/2022         |  |
|                  |  |
|                  |  |
|                  |  |

SHEET TITLE  
SCHEDULES

PROJECT NUMBER  
210345

SHEET NUMBER  
A-601