


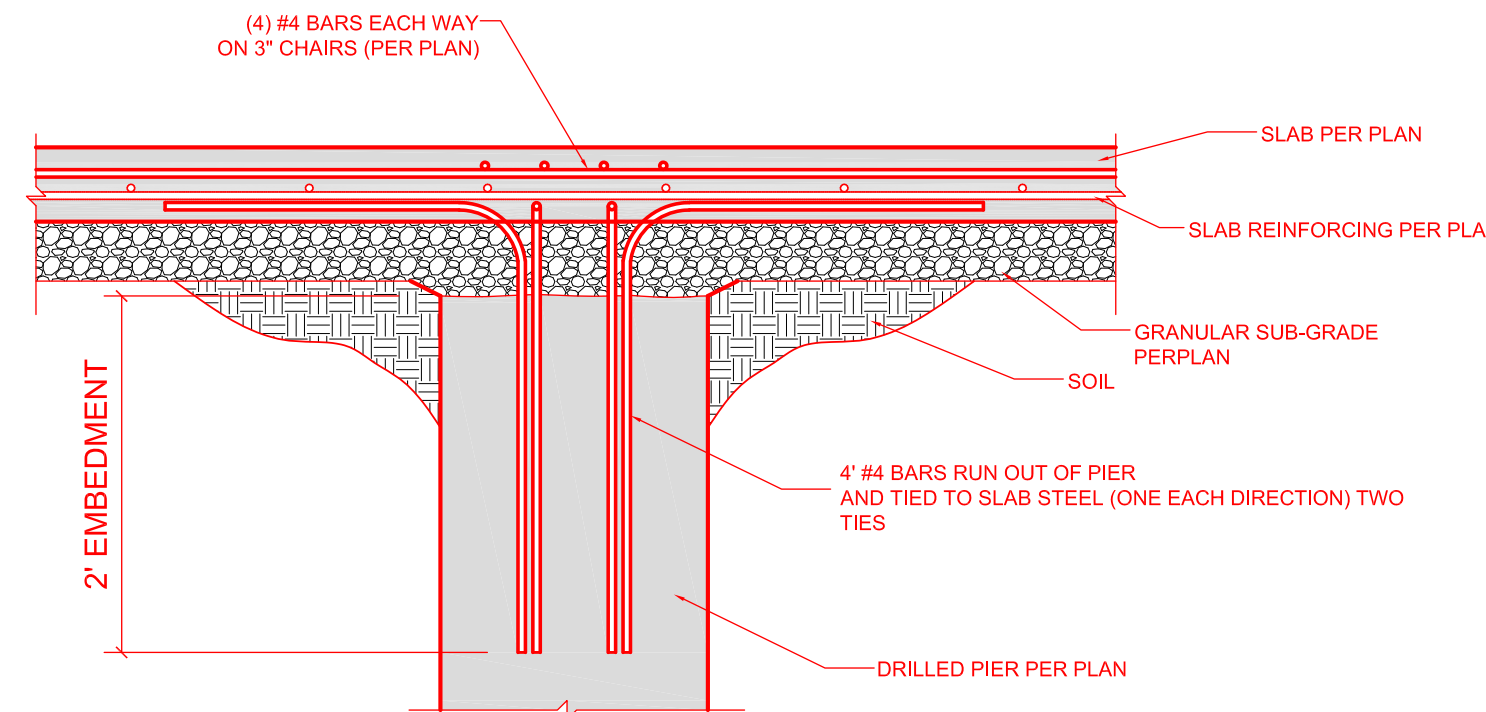


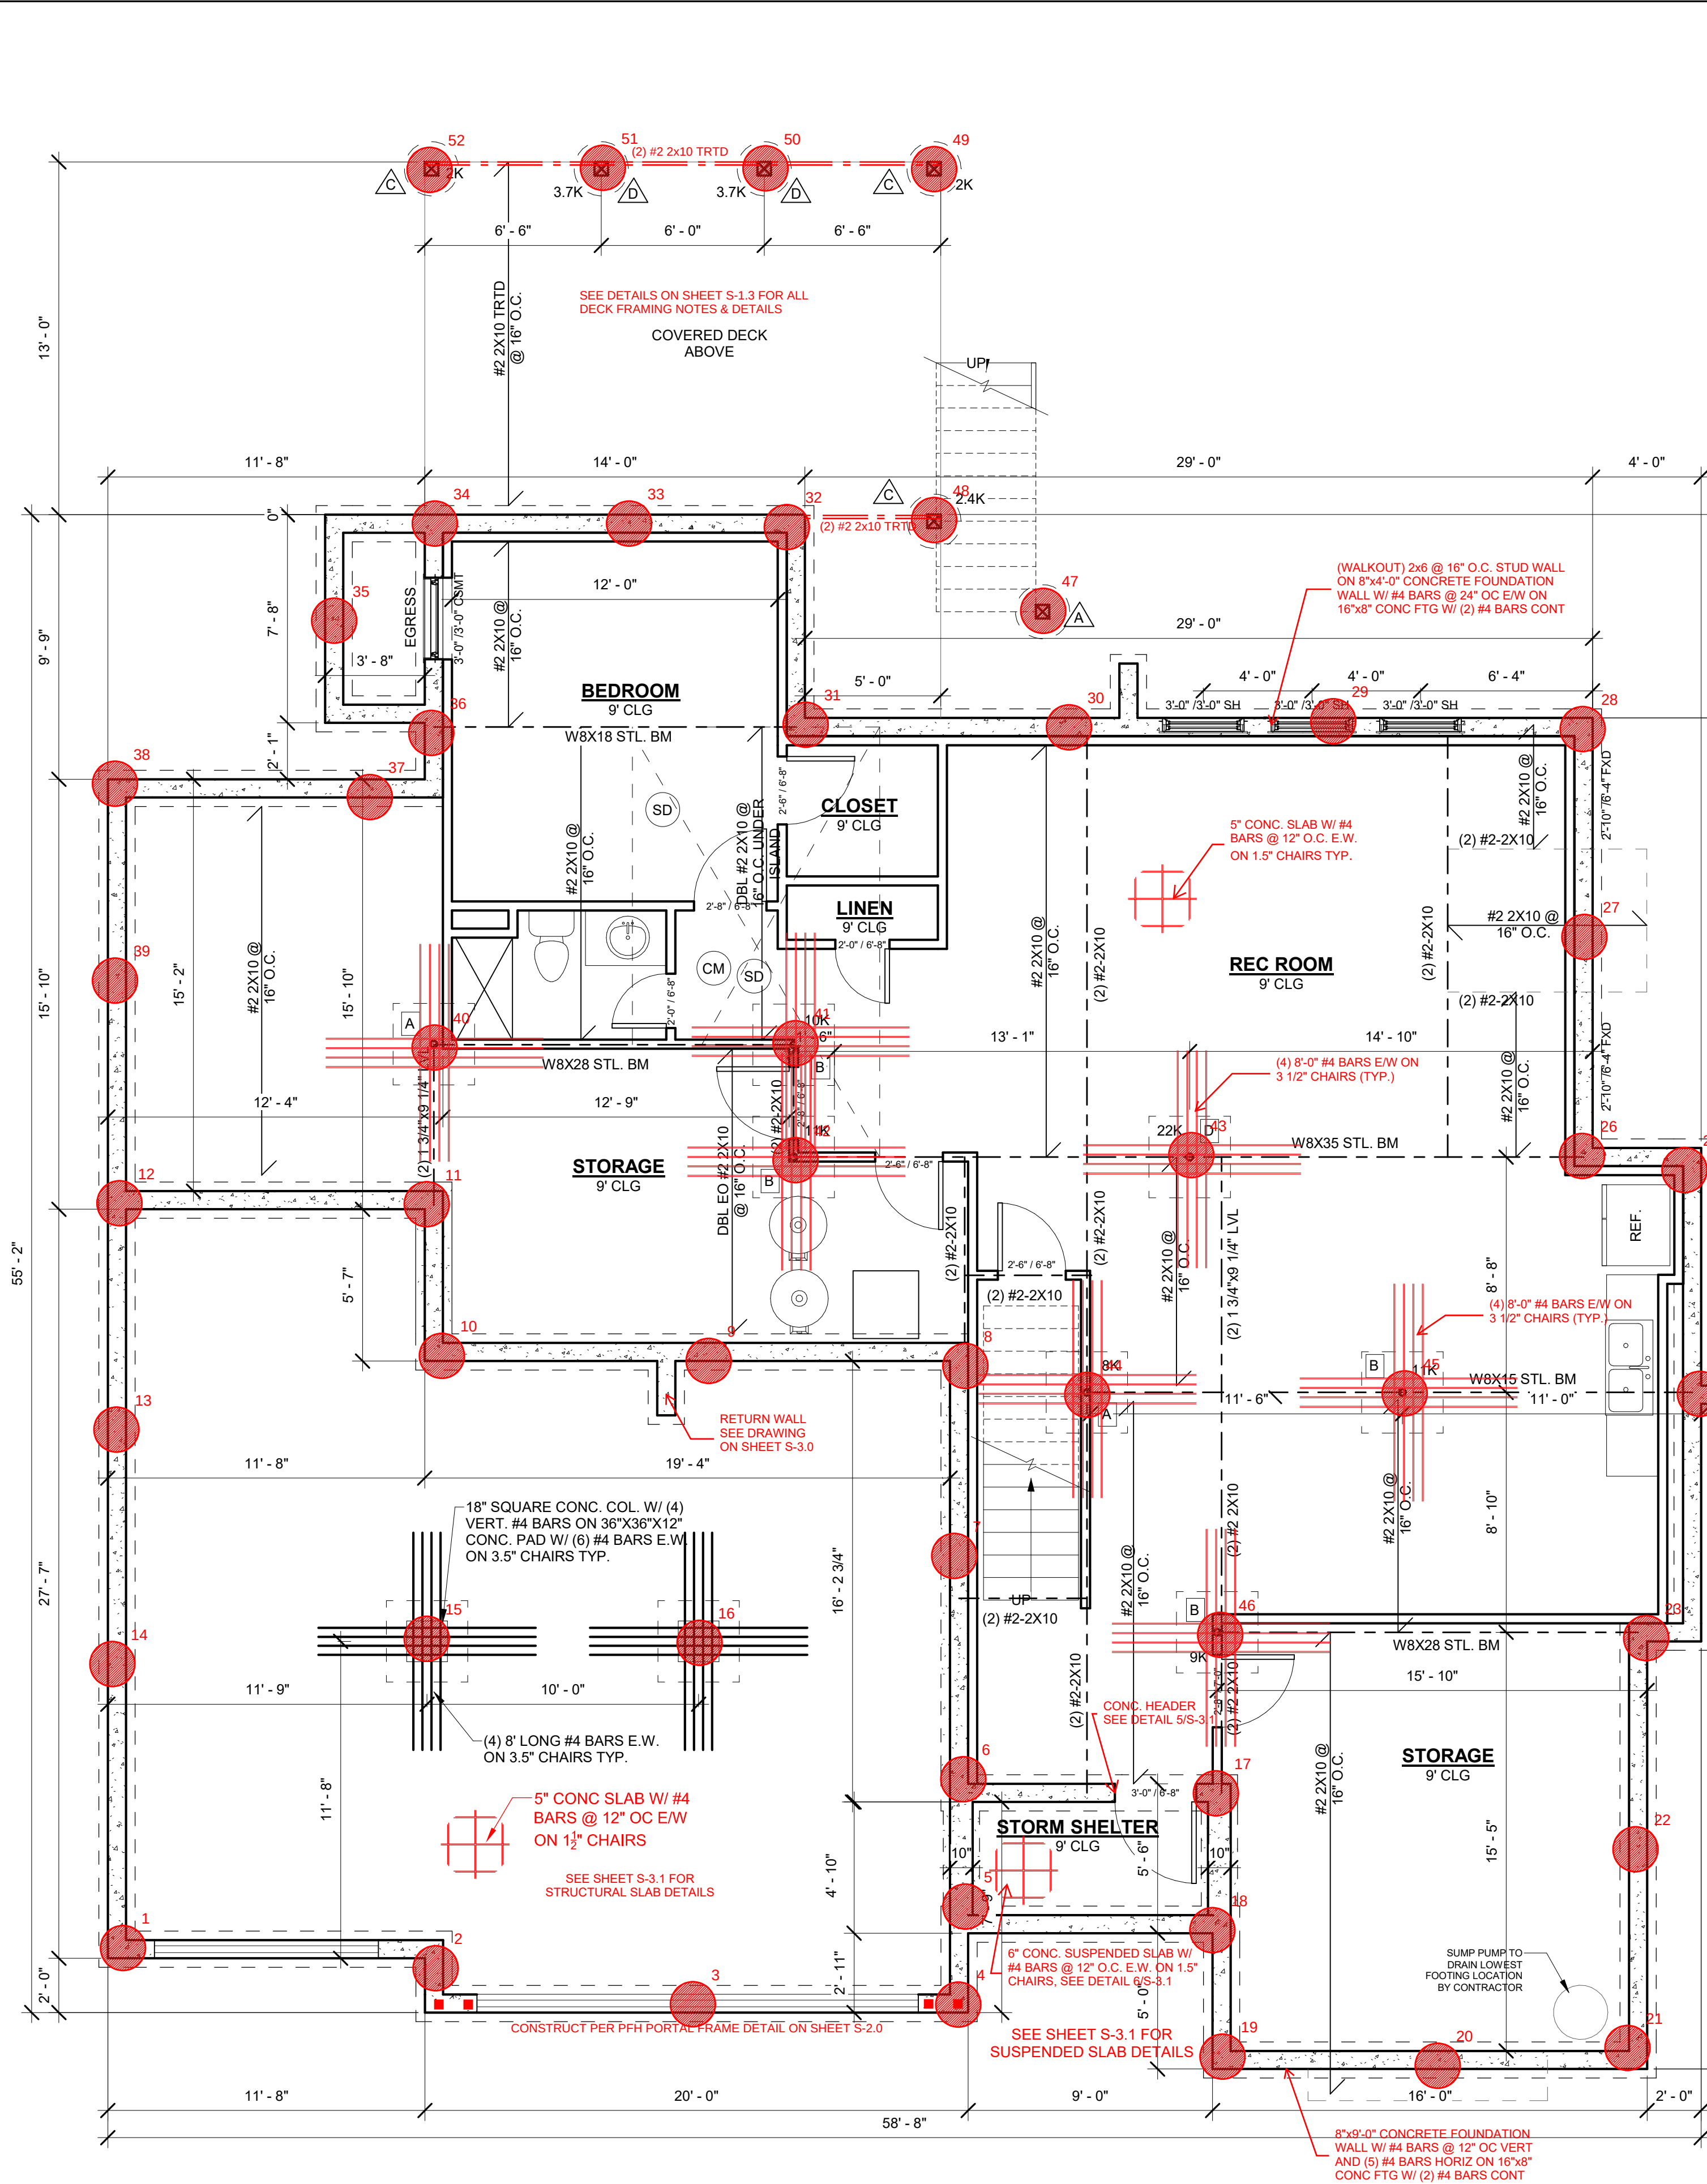

PIER TO STRUCTURAL SLAB DETAIL
SCALE: 1" = 1'-0"

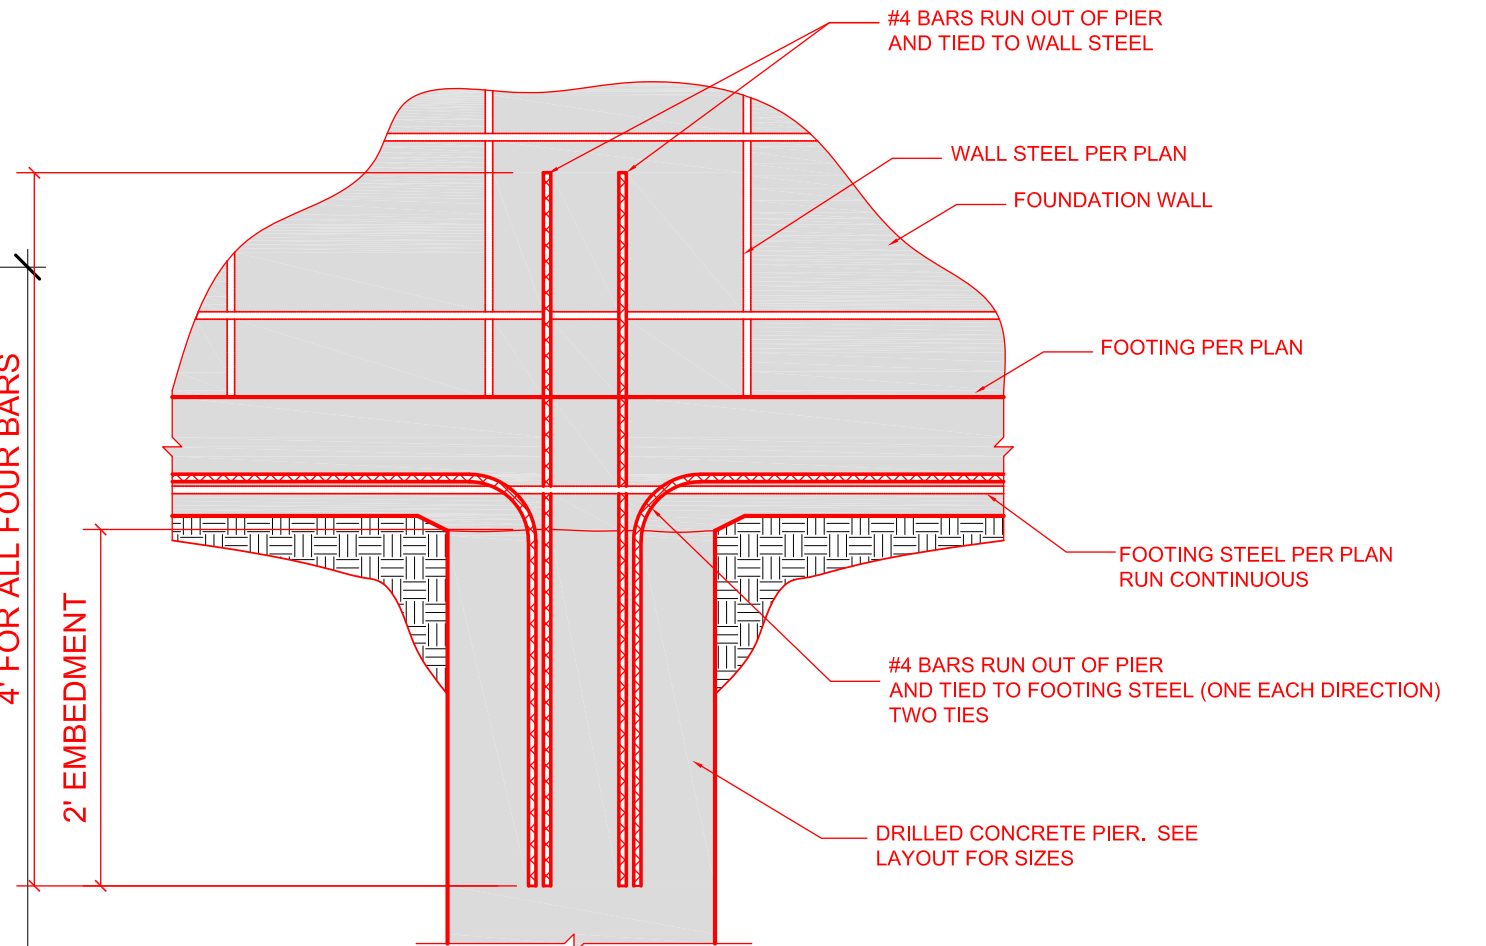

PIER TO FOUNDATION WALL DETAIL
SCALE: 1" = 1'-0"

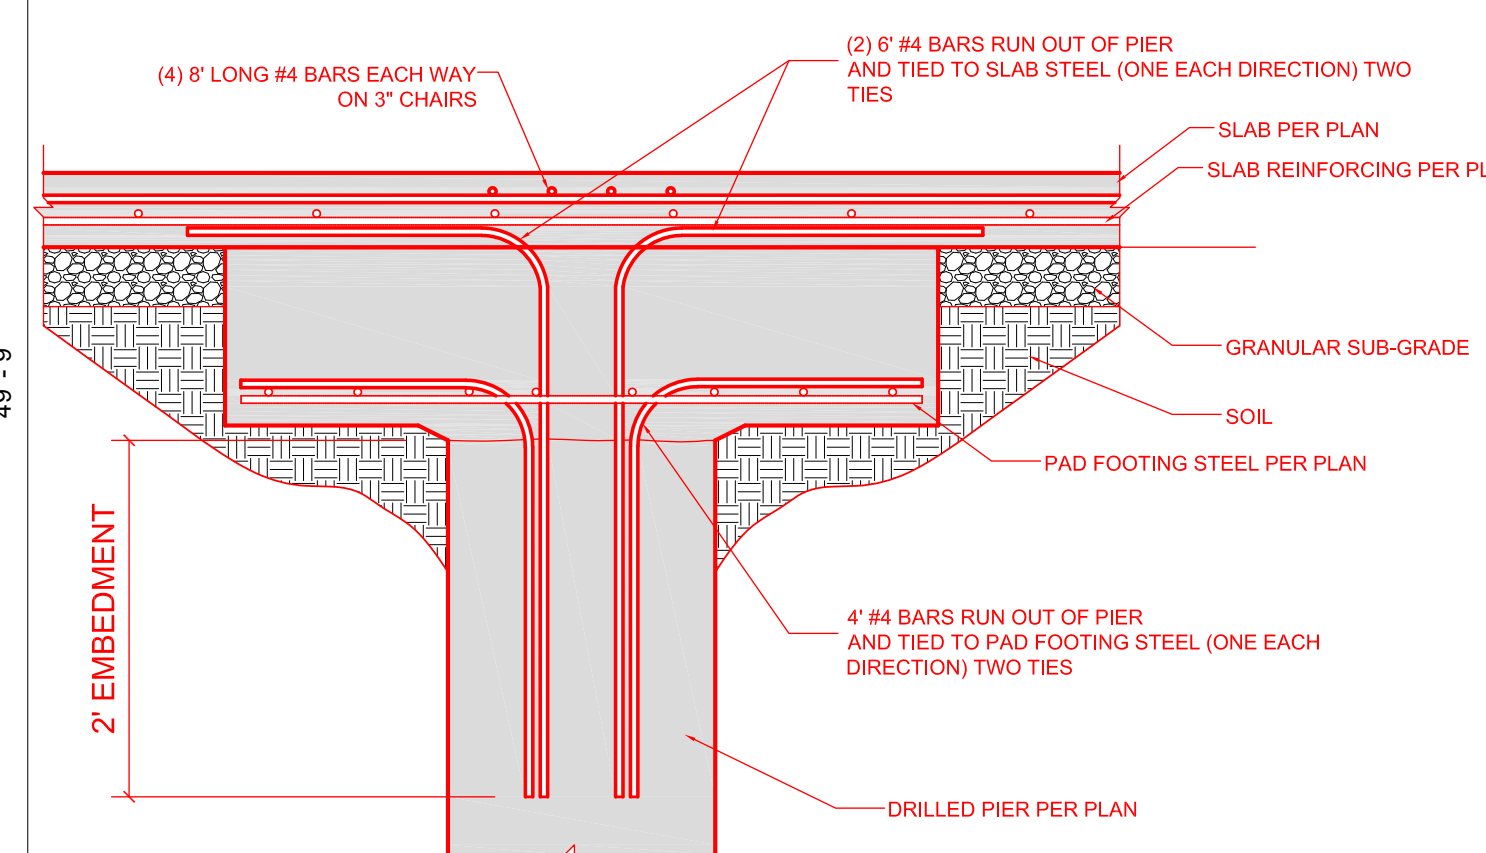

PIER TO COLUMN PAD DETAIL
SCALE: 1" = 1'-0"

CONTRACTUAL BENEFIT: HD ENGINEERING & DESIGN HAS PRODUCED OR WORKED ON THESE DRAWINGS IN THE INTEREST OF OUR CLIENT. NO CONTRACTUAL OBLIGATION OR BENEFIT IS ASSUMED BETWEEN HD ENGINEERING & DESIGN AND ANY OTHER ENTITY.

EXISTING CONDITIONS: HD ENGINEERING & DESIGN WILL ONLY BE HELD LIABLE FOR THESE DRAWINGS. HD ENGINEERING & DESIGN WILL NOT BE HELD LIABLE FOR EXISTING BUILDING STRUCTURES, SITE CONDITIONS, EXISTING CONSTRUCTION ELEMENTS, OR ANY OTHER DOCUMENTS, DRAWINGS, OR OTHER INSTRUMENTS RELATED TO OR INTENDED TO BE USED FOR ANY PART OF THIS PROJECT.

OUR DESIGN ASSUMES THAT THE BEARING CAPACITY OF THE SHALE, LIMESTONE, OR SANDSTONE SHALL BE A MINIMUM OF 8000 PSF.

A PIER PLAN OF THIS NATURE IS ONLY INTENDED TO PROVIDE EQUIVALENT BEARING FOR GRAVITY LOADS. NO MEASURES HAVE BEEN TAKEN TO RESIST UPLIFT DUE TO THE EFFECTS OF EXPANSIVE SOIL OR LATERAL RESTRAINT DUE TO SITE STABILITY

PIER PLAN
SEE FOUNDATION PLAN FOR DIMENSIONS

THIS DOCUMENT CONTAINS COPYRIGHTED MATERIAL AND CONFIDENTIAL INFORMATION BELONGING TO HD ENGINEERING. UNAUTHORIZED USE, DISCLOSURE, REPRODUCTION, OR DUPLICATION OF ANY OF THE INFORMATION CONTAINED HEREIN MAY RESULT IN LIABILITY UNDER APPLICABLE LAW.

HD ENGINEERING & DESIGN, INC
11656 W. 75TH STREET
SHAWNEE, KS 66214
WWW.HDENGINEERS.COM
913.631.2222
SERVICE@HDENGINEERS.COM

STATE OF MISSOURI
CHRIS SAATHOFF
REGISTERED PROFESSIONAL ENGINEER
NUMBER 2008001865
04/13/2022

WOOD BROTHERS CONSTRUCTION
DURANGO-2 LOT 99
3128 SW SUMMIT VIEW TRAIL LEE'S SUMMIT, MO

STRUCTURAL DETAILS & NOTES

HD#: 43142

DATE: 4/13/2022
CHECKED BY: CLS

NO.	ISSUE/REVISION	Revision Date
1		

PIER PLAN

0.1

© 2020 HD ENGINEERING & DESIGN