


FILEPATH: C:\Users\scott\Documents\210345_West-Pryor_Lot-9B_mes@sdgarch.com.rvt
DATE: 4/27/2022 2:49:06 PM
DRAWN BY: Author

D

C

B

A

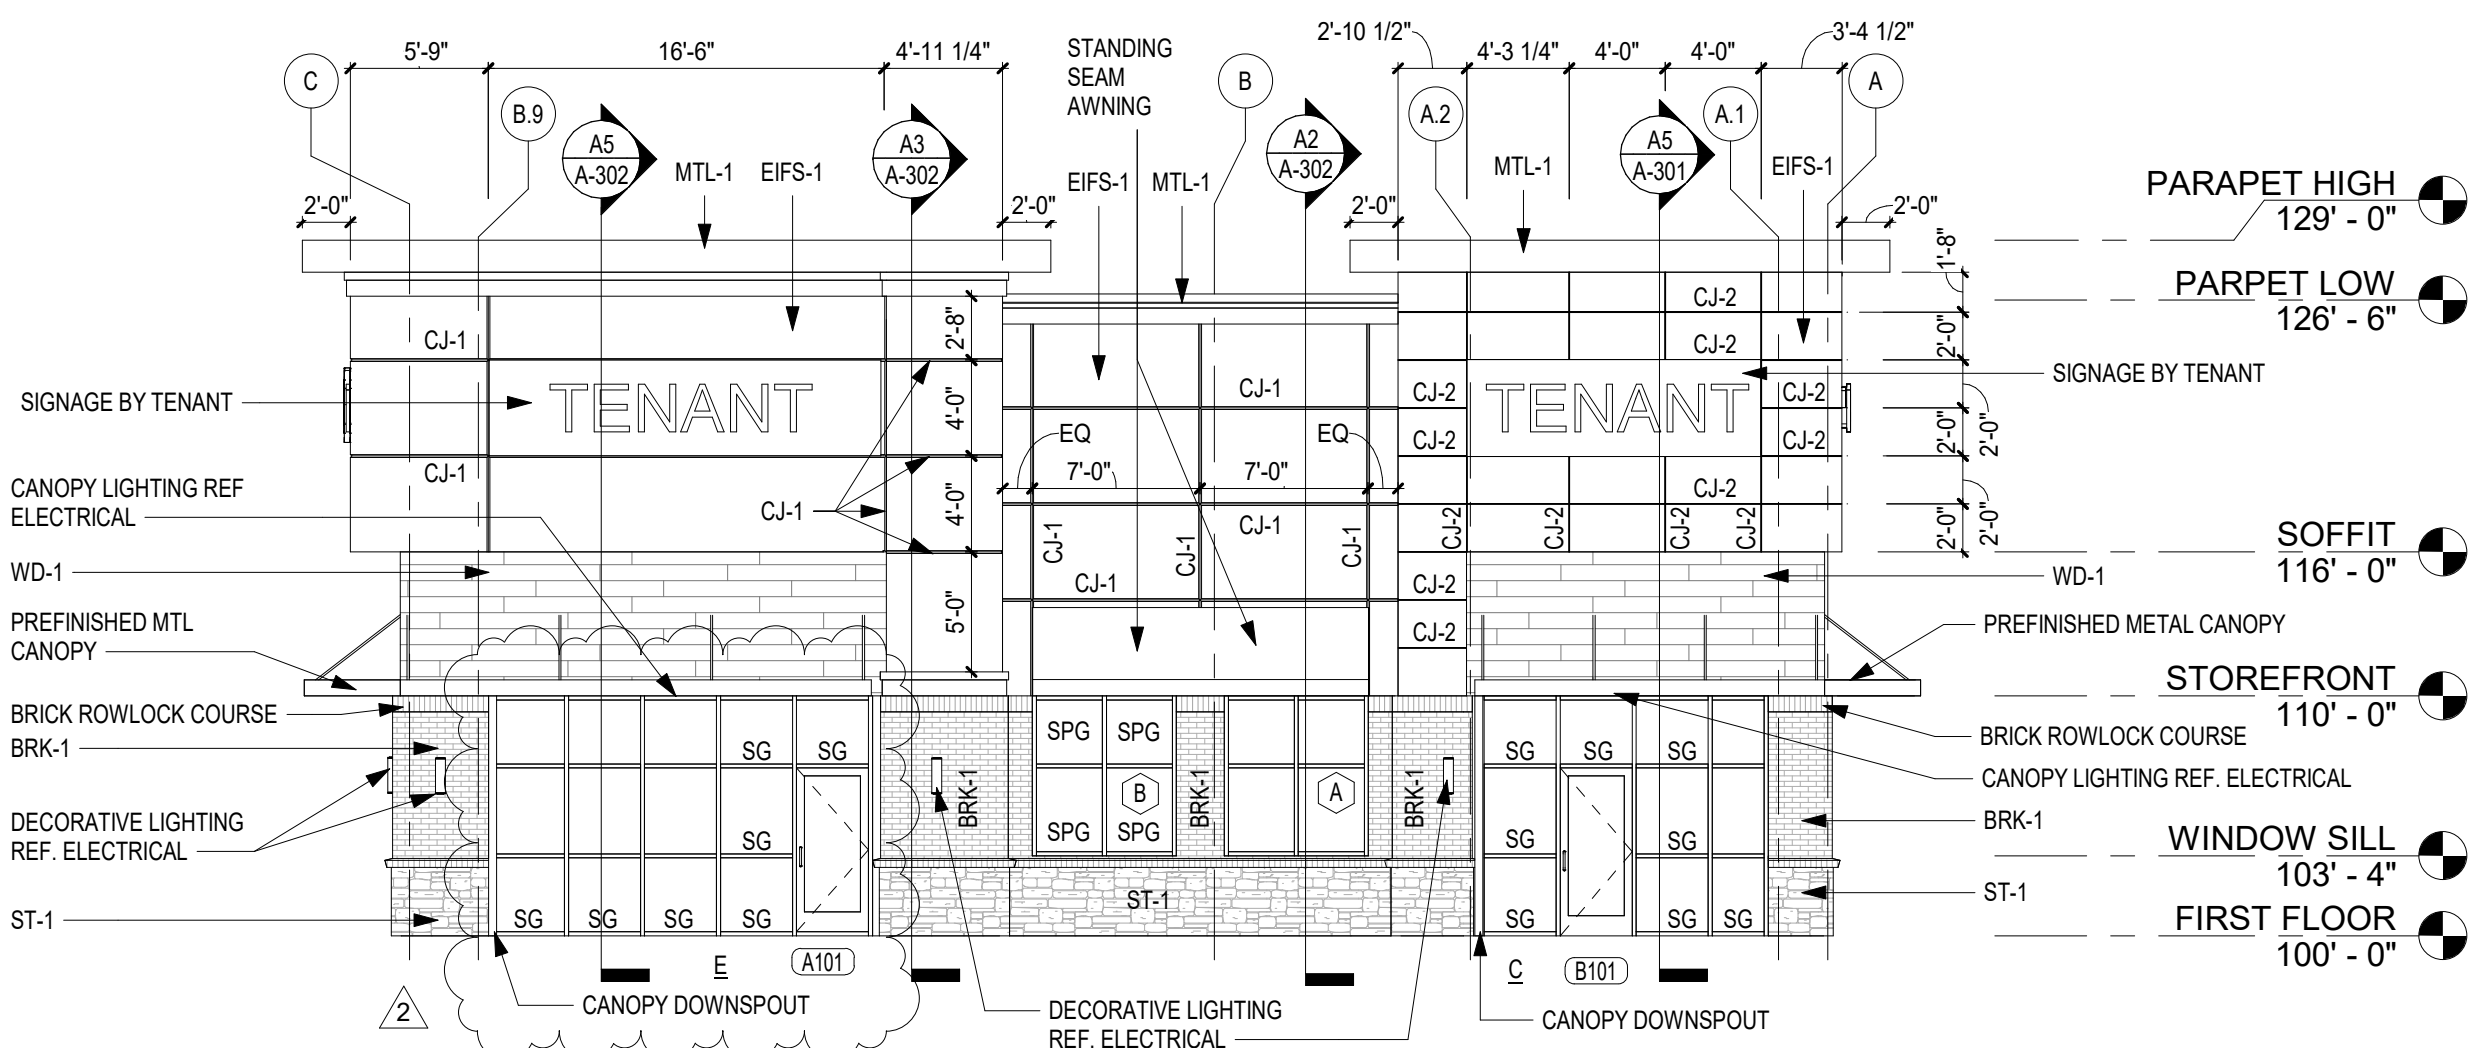


A5 EAST ELEVATION
SCALE: 1/8" = 1'-0"


B2 MATERIAL LEGEND
SCALE: 1" = 1'-0"

EIFS-1 EIFS-LIMESTONE FINISH
WD-1 ENGINEERED WOOD SIDING - FAST PLANK
BRK-1 BRICK
ST-1 STONE VENEER
PNT-1 PAINT
MTL-1 PRE-FINISHED METAL
LANDLORD TO HAVE FINAL DETERMINATION OVER MATERIAL COLOR & SELECTION

D3 NORTH ELEVATION
SCALE: 1/8" = 1'-0"

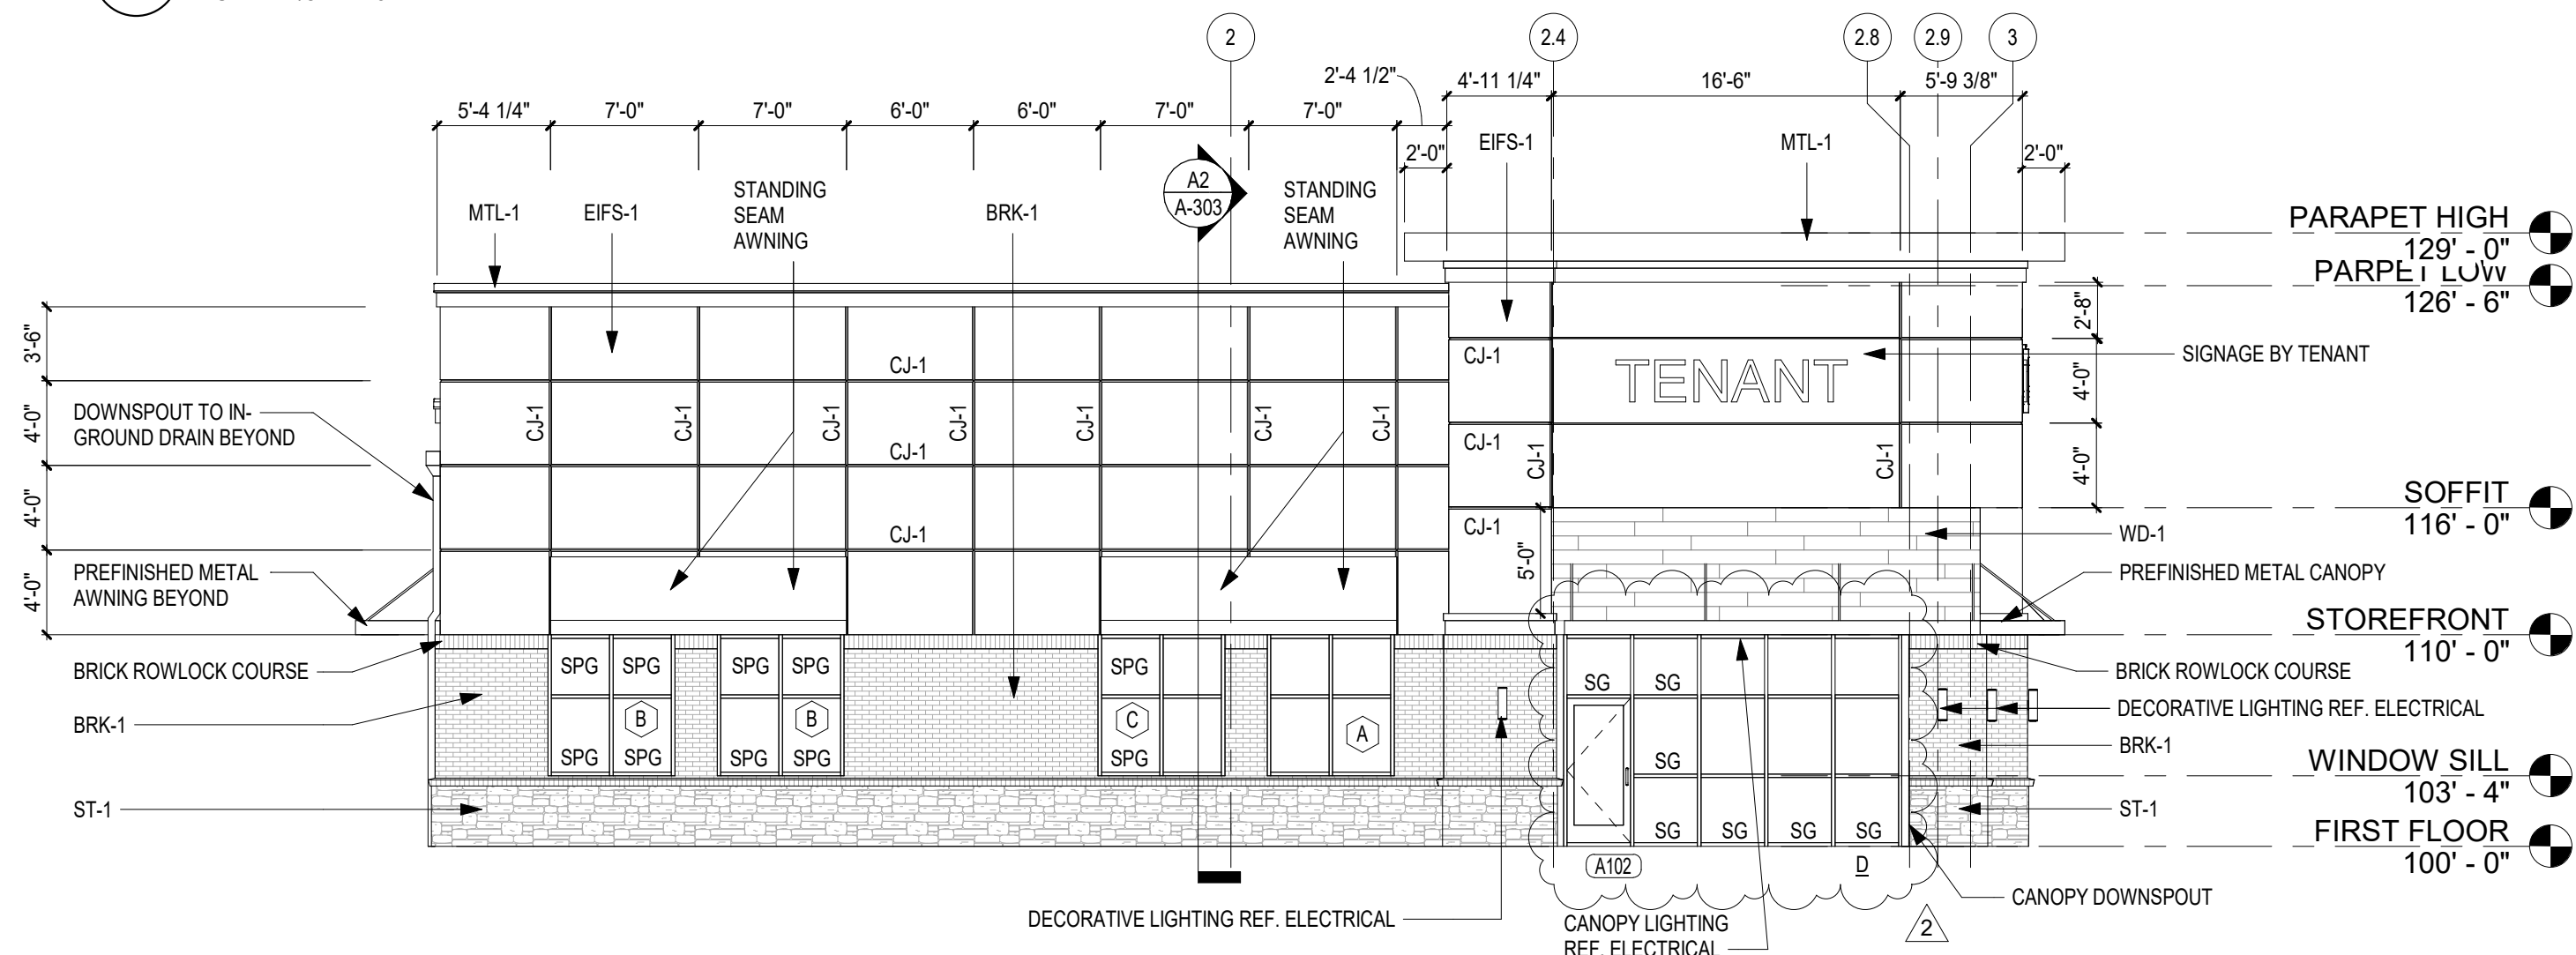

B3 SOUTH ELEVATION
SCALE: 1/8" = 1'-0"

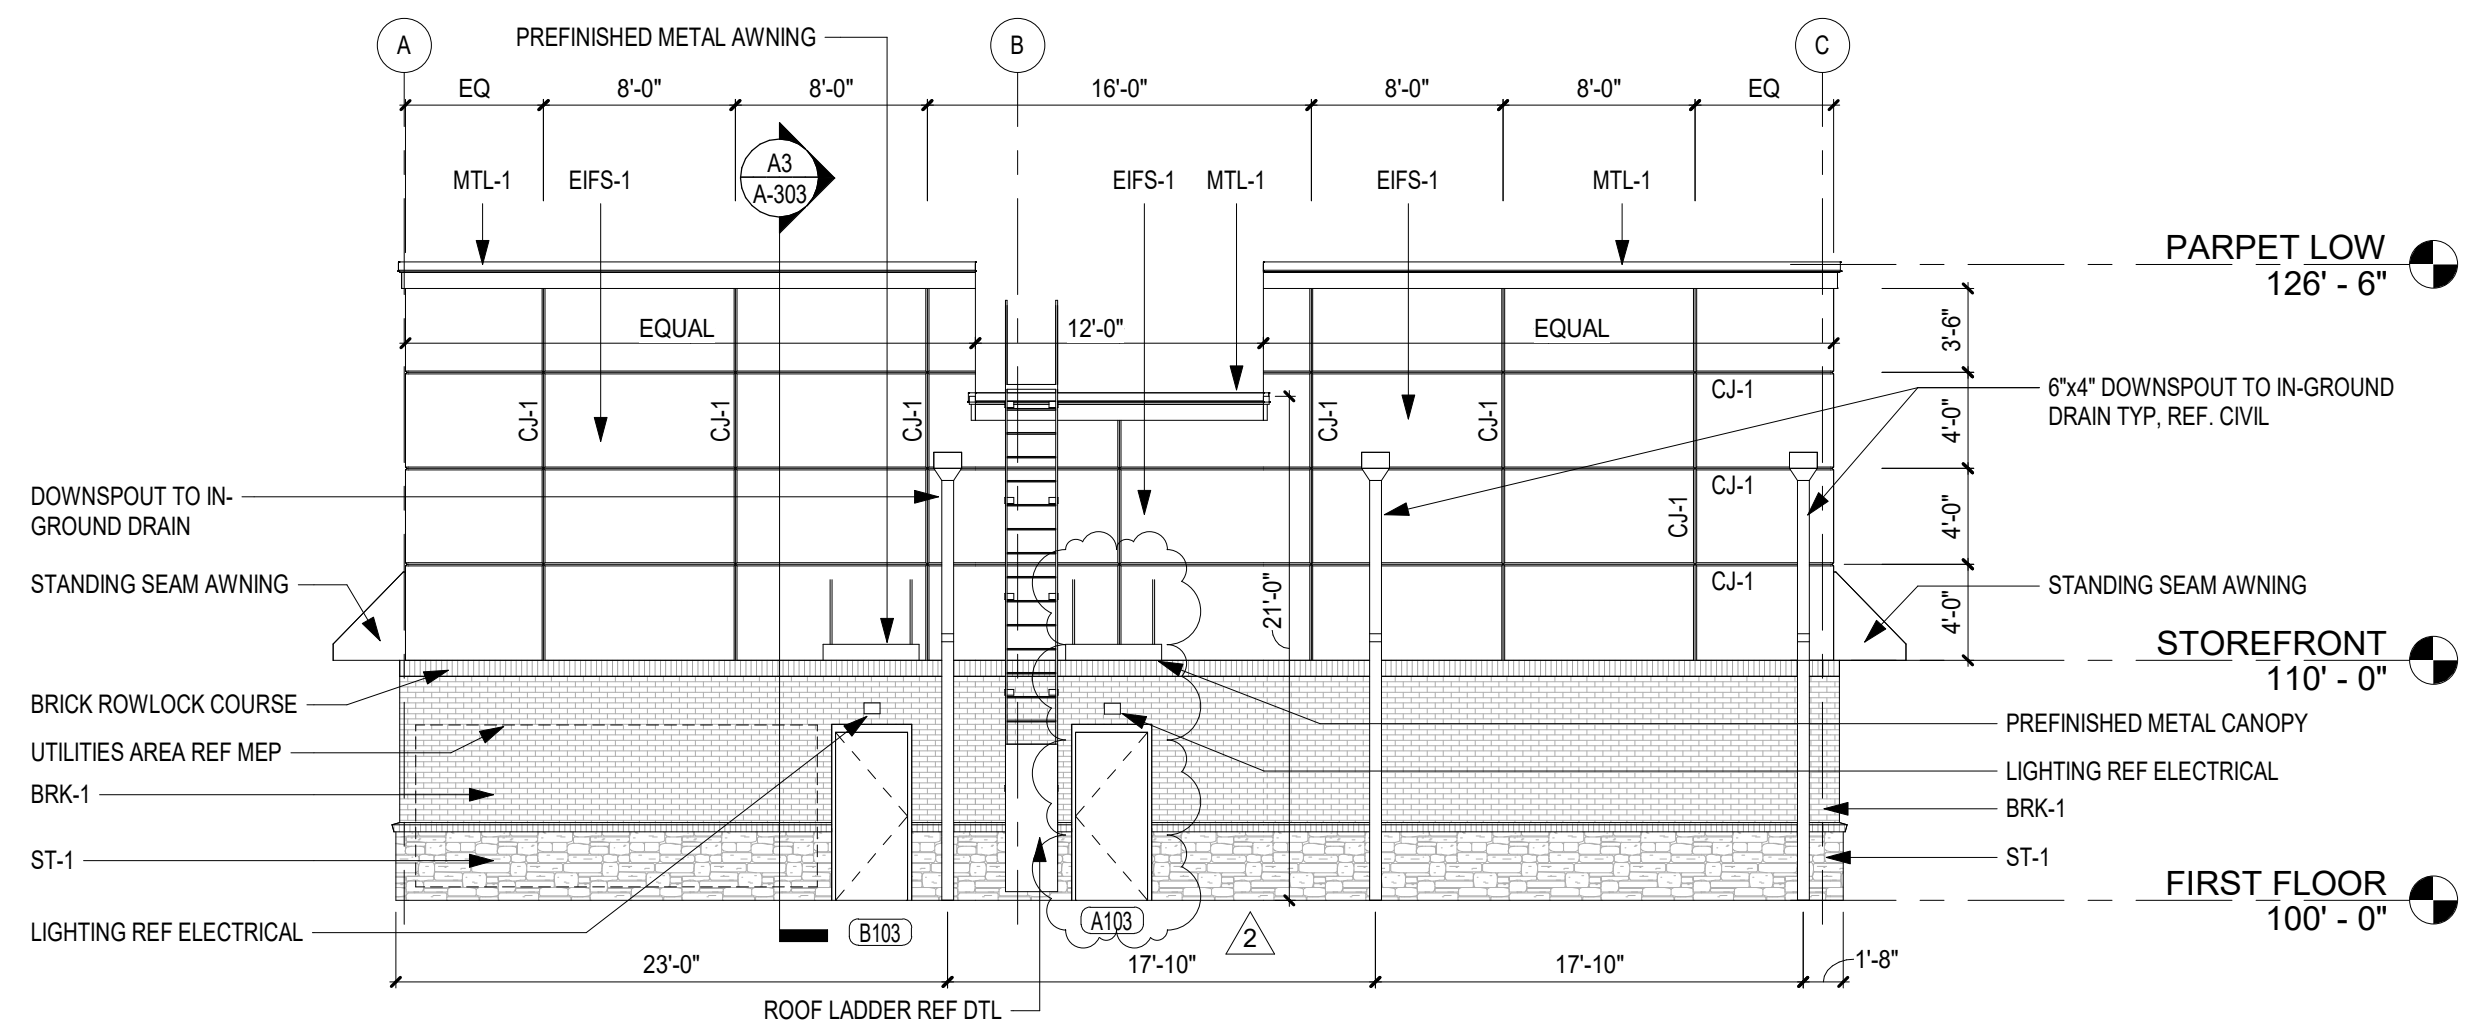

A3 WEST ELEVATION
SCALE: 1/8" = 1'-0"

SUBMISSION DATES		
4/4/2022		
4-28-22	2	ASH-2

SHEET TITLE	
Exterior Elevations	

PROJECT NUMBER	
210345	

SHEET NUMBER	
A-201	