

FILEPATH: C:\Users\scott\Documents\210345_West-Pryor_Lot-9B_mes@sdsdarch.com.rvt
DATE: 4/26/2022 2:41:39 PM
DRAWN BY: Author

D4 FRAME EL
SCALE: 1/4" = 1'-0"




C3 WINDOW ELEVATIONS
SCALE: 1/4" = 1'-0"

C2 DOOR ELEVATIONS
SCALE: 1/4" = 1'-0"

B3 HM JAMB DETAIL
SCALE: 1 1/2" = 1'-0"

B2 HM HEAD DETAIL
SCALE: 1 1/2" = 1'-0"

A2 Storefront HEAD/ JAMB DTL
SCALE: 1 1/2" = 1'-0"

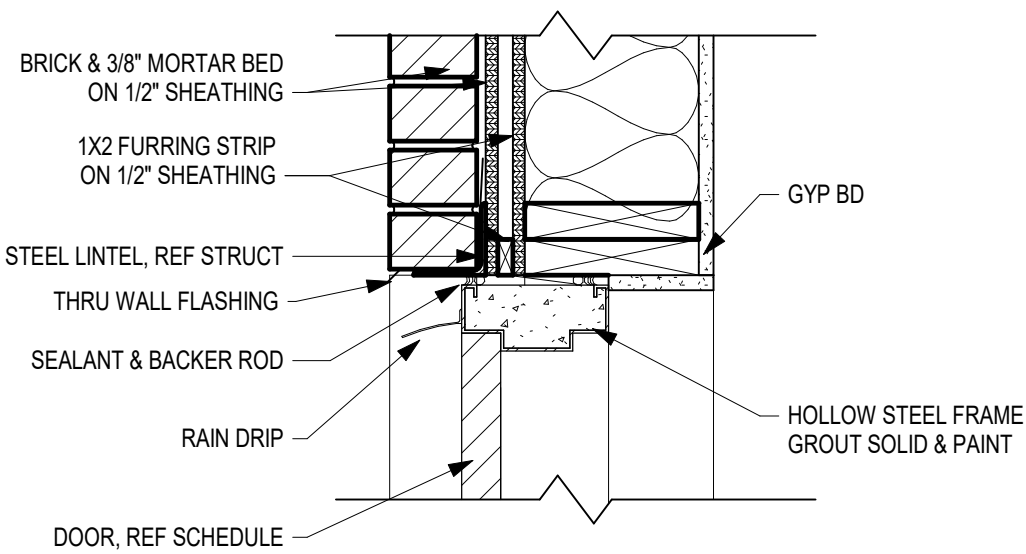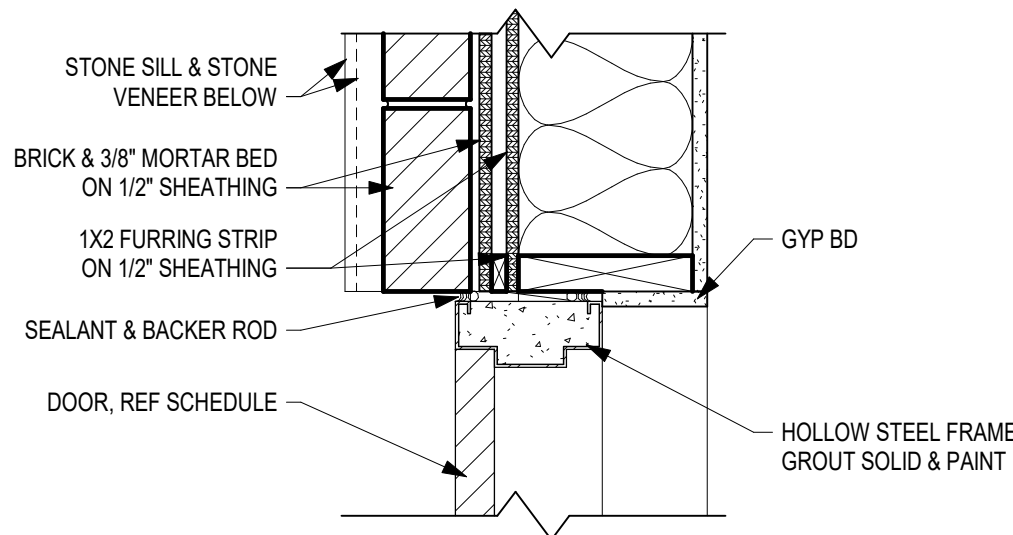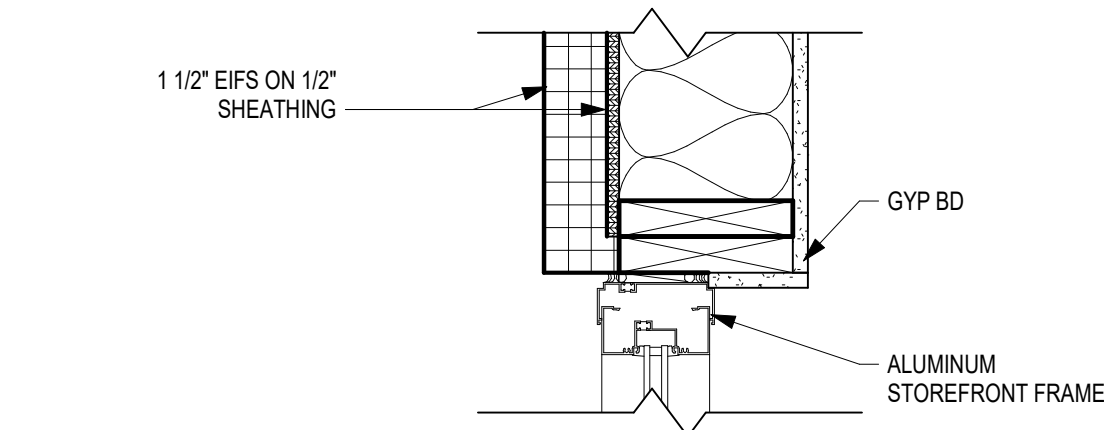


7 HARDWARE SCHEDULE
SCALE: 1" = 1'-0"

DOOR HARDWARE SCHEDULE - SET 02 SERVICE DOOR				
QTY.	DESCRIPTION	MODEL	FINISH	MFG.
1 EA.	ROTON HINGE SURFACE MOUNT	70-210HD-84	ALUM	ROTON
1 EA.	EXIT DEVICE RIM SURFACE MOUNT	4501-48-26D	26D/626	HAGER
1 EA.	CLOSER 5100 HOLD OPEN STOP	5100-HDOS-ALUM	ALUM	HAGER
1 EA.	ARMOR PLATE 20"x40" S.S.	190S-20X40-32D	32D	HAGER
1 EA.	WEATHER STRIPPING NEOPRENE	873S-N-4284-MILL	ML	HAGER
1 EA.	DOOR BOTTOM SWEEP NEOPRENE	750SN-42-CLR	CL	HAGER
1 EA.	NGP STEEL SECURITY THRESHOLD 83"	1392SP-USP-83	PRIME COAT	NGP
1 EA.	HALF SADDLE THRESHOLD 5'x1/2"x42"	431S-42-MIL	MIL	HAGER
1 EA.	OVERHEAD RAIN DRIP GUARD	810S-46-MIL	AL	HAGER
1 EA.	WIDE ANGLE PEEP HOLE SET @ 45° AFF			

DOOR HARDWARE SCHEDULE - SET 01 STOREFRONT				
QTY.	DESCRIPTION	MODEL	FINISH	MFG.
3 EA.	HINGES	BB1191 4 1/2" x 4 1/2" x NRP BUTT HINGE	US10B	HAGER
1 EA.	EXIT DEVICE	1792NL-HBOP	26D/626	FALCON
1 EA.	PULL	BF153 OFFSET PULL	26D/626	ROCKWOOD
1 EA.	CLOSER	SC70-18	DBRZ	FALCON
1 EA.	FLOOR STOP	441	10B	HAGER
1 EA.	THRESHOLD	350	32D	HAGER
1 EA.	DOOR SWEEP	200N	32D	HAGER

DOOR SCHEDULE														
DOOR #	DOOR						FRAME				DETAIL		HARDWARE	NOTES
	W	HT	MATL	FINISH	GLAZ	EL	MATL	FINISH	GLAZ	EL	HEAD	JAMB		
A101	3'-0"	6'-10"	ALUM	F	T	2	ALUM	F	T	E	A2	A2	SET 01	
A102	3'-0"	6'-10"	ALUM	F	T	2	ALUM	F	T	D	A2	A2	SET 01	
A103	3'-0"	7'-0"	HM	PT	---	1	HM	PT	---	A	B2	B3	SET 02	
B101	3'-0"	7'-0"	ALUM	F	T	2	ALUM	F	T	C	A2	A2	SET 01	
B102	3'-0"	7'-0"	ALUM	F	T	2	ALUM	F	T	B	A2	A2	SET 01	
B103	3'-0"	7'-0"	HM	PT	---	1	HM	PT	---	A	B2	B3	SET 02	

SG = SAFETY GLASS
ALUM = ALUMINUM
HM = HOLLOW METAL
PT = PAINT
T = TRANSPARENT FINISH
F = FACTORY FINISH
SPG = SPANDREL GLASS

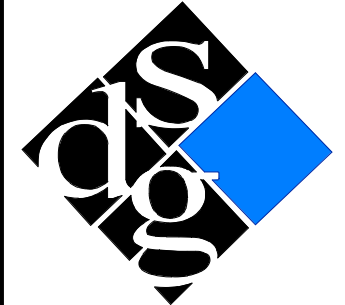

schwerdt design group
architecture | interiors | planning
2231 sw wanamaker rd
topeka, kansas 66614-4275
phone: 785.273.7260
suite 303
500 north broadway
oklahoma city, ok 73102
phone: 405.231.3105
suite 200



SCHWERDT DESIGN GROUP INC.
NO CERTIFICATE OF AUTH. #F00353876

MULTI-TENANT BUILDING - PARCEL #9B
STREETS OF WEST PRYOR: CORE & SHELL
LEE'S SUMMIT, JACKSON COUNTY, MISSOURI 64081

SUBMISSION DATES		
4/4/2022		
4-28-22	2	ASH-2

SHEET TITLE
SCHEDULES

PROJECT NUMBER
210345

SHEET NUMBER
A-601