




5400 Johnson Drive #149
Mission, Kansas 66205
PH: 913.789.8665

MACADOODLES
INTERIOR TENANT FINISH
1499 MARKET STREET
LEE'S SUMMIT, MISSOURI

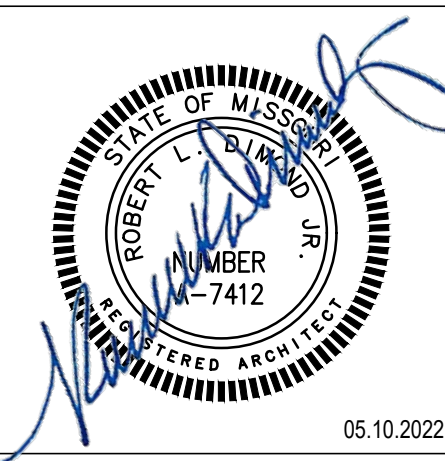

PROJECT NO. DA0835
DRAWN BY: D.A. STAFF

ISSUE DATE: 04/18/2022
BID SET ISSUE DATE: 05/15/2022
PERMIT SET ISSUE DATE: 05/15/2022
REV 05/10/2022
REV 05/15/2022
REV 05/15/2022

THIS DOCUMENT IS PREPARED FOR USE ON A SPECIFIC PROJECT AND LOCATION AND IS COPYRIGHTED WORK OF D.A. GROUP, INCORPORATED.
THIS DOCUMENT MAY NOT BE REPRODUCED IN ANY MANNER WITHOUT THE WRITTEN PERMISSION OF D.A. GROUP, INCORPORATED.

SHEET NO.
CODE 100

CODE INFO

CODE INFO:
BUILDING CODES
2018 IBC
2018 IPC
2018 IMC
2018 IFCC
2018 IFC
2017 NEC/CC/ANSI A117.1-2009

ZONING CLASSIFICATION:
CP-2 PLANNED COMMUNITY COMMERCIAL

OCCUPANCY CLASSIFICATION:
SECTION 309: MERCANTILE M

CONSTRUCTION TYPE: 2B

FIRE SUPPRESSION: AUTO SPRINKLER SYSTEM
PER SECTION 903.3.1.1
FIRE ALARM AS REQ'D PER NFPA 72

ALLOWABLE AREA:
TABLE 506.2: MERCANTILE-36,000 SF

ACTUAL BUILDING AREA:
12,078 S.F.

TENANT IMPROVEMENT AREA :
11,097 N.S.F.

OF OCCUPANTS:
M=143 OCCUPANTS

FIRE EXTINGUISHERS:
PORTABLE TYPE - 2A10B:C
WALL BRACKET MOUNT

SYMBOL KEY

- DEMO
- EXIST'G WALL TO REMAIN
- NEW EXTERIOR WALL
- NEW INTERIOR WALL
- 2 HR RATED WALL
- DOOR/FRAME/SIZE PER PLAN/SCHEDULE
- WALL TYPE
- WALL SECTION
- DETAIL SECTION
- ENLARGED PLAN DETAIL
- INTERIOR MATERIAL/FINISH
- WOOD CASEWORK/SHELVING
- METAL DISPLAY SHELVING


WALL TYPES

3 5/8" 25 GA MTL STUDS @ 1'-4" O.C.
TERMINATE 6" ABOVE FINISH CEILING U.N.O.
5/8" TYPE 'X' GYP BOARD EA SIDE
FULL THICKNESS SOUND ATTENUATING BATTS

A FIRE RATING: NR U.L. DESIGN: -
S.T.C. RATING: - TESTING NO.: -

3 5/8" 25 GA MTL STUDS
ADD (1) LAYER 5/8" TYPE 'X' GYP. BD. (BOTH SIDES)
FULL THICKNESS SOUND ATTENUATING BATTS

B FIRE RATING: 2 HR U.L. DESIGN: -U421
S.T.C. RATING: - TESTING NO.: -

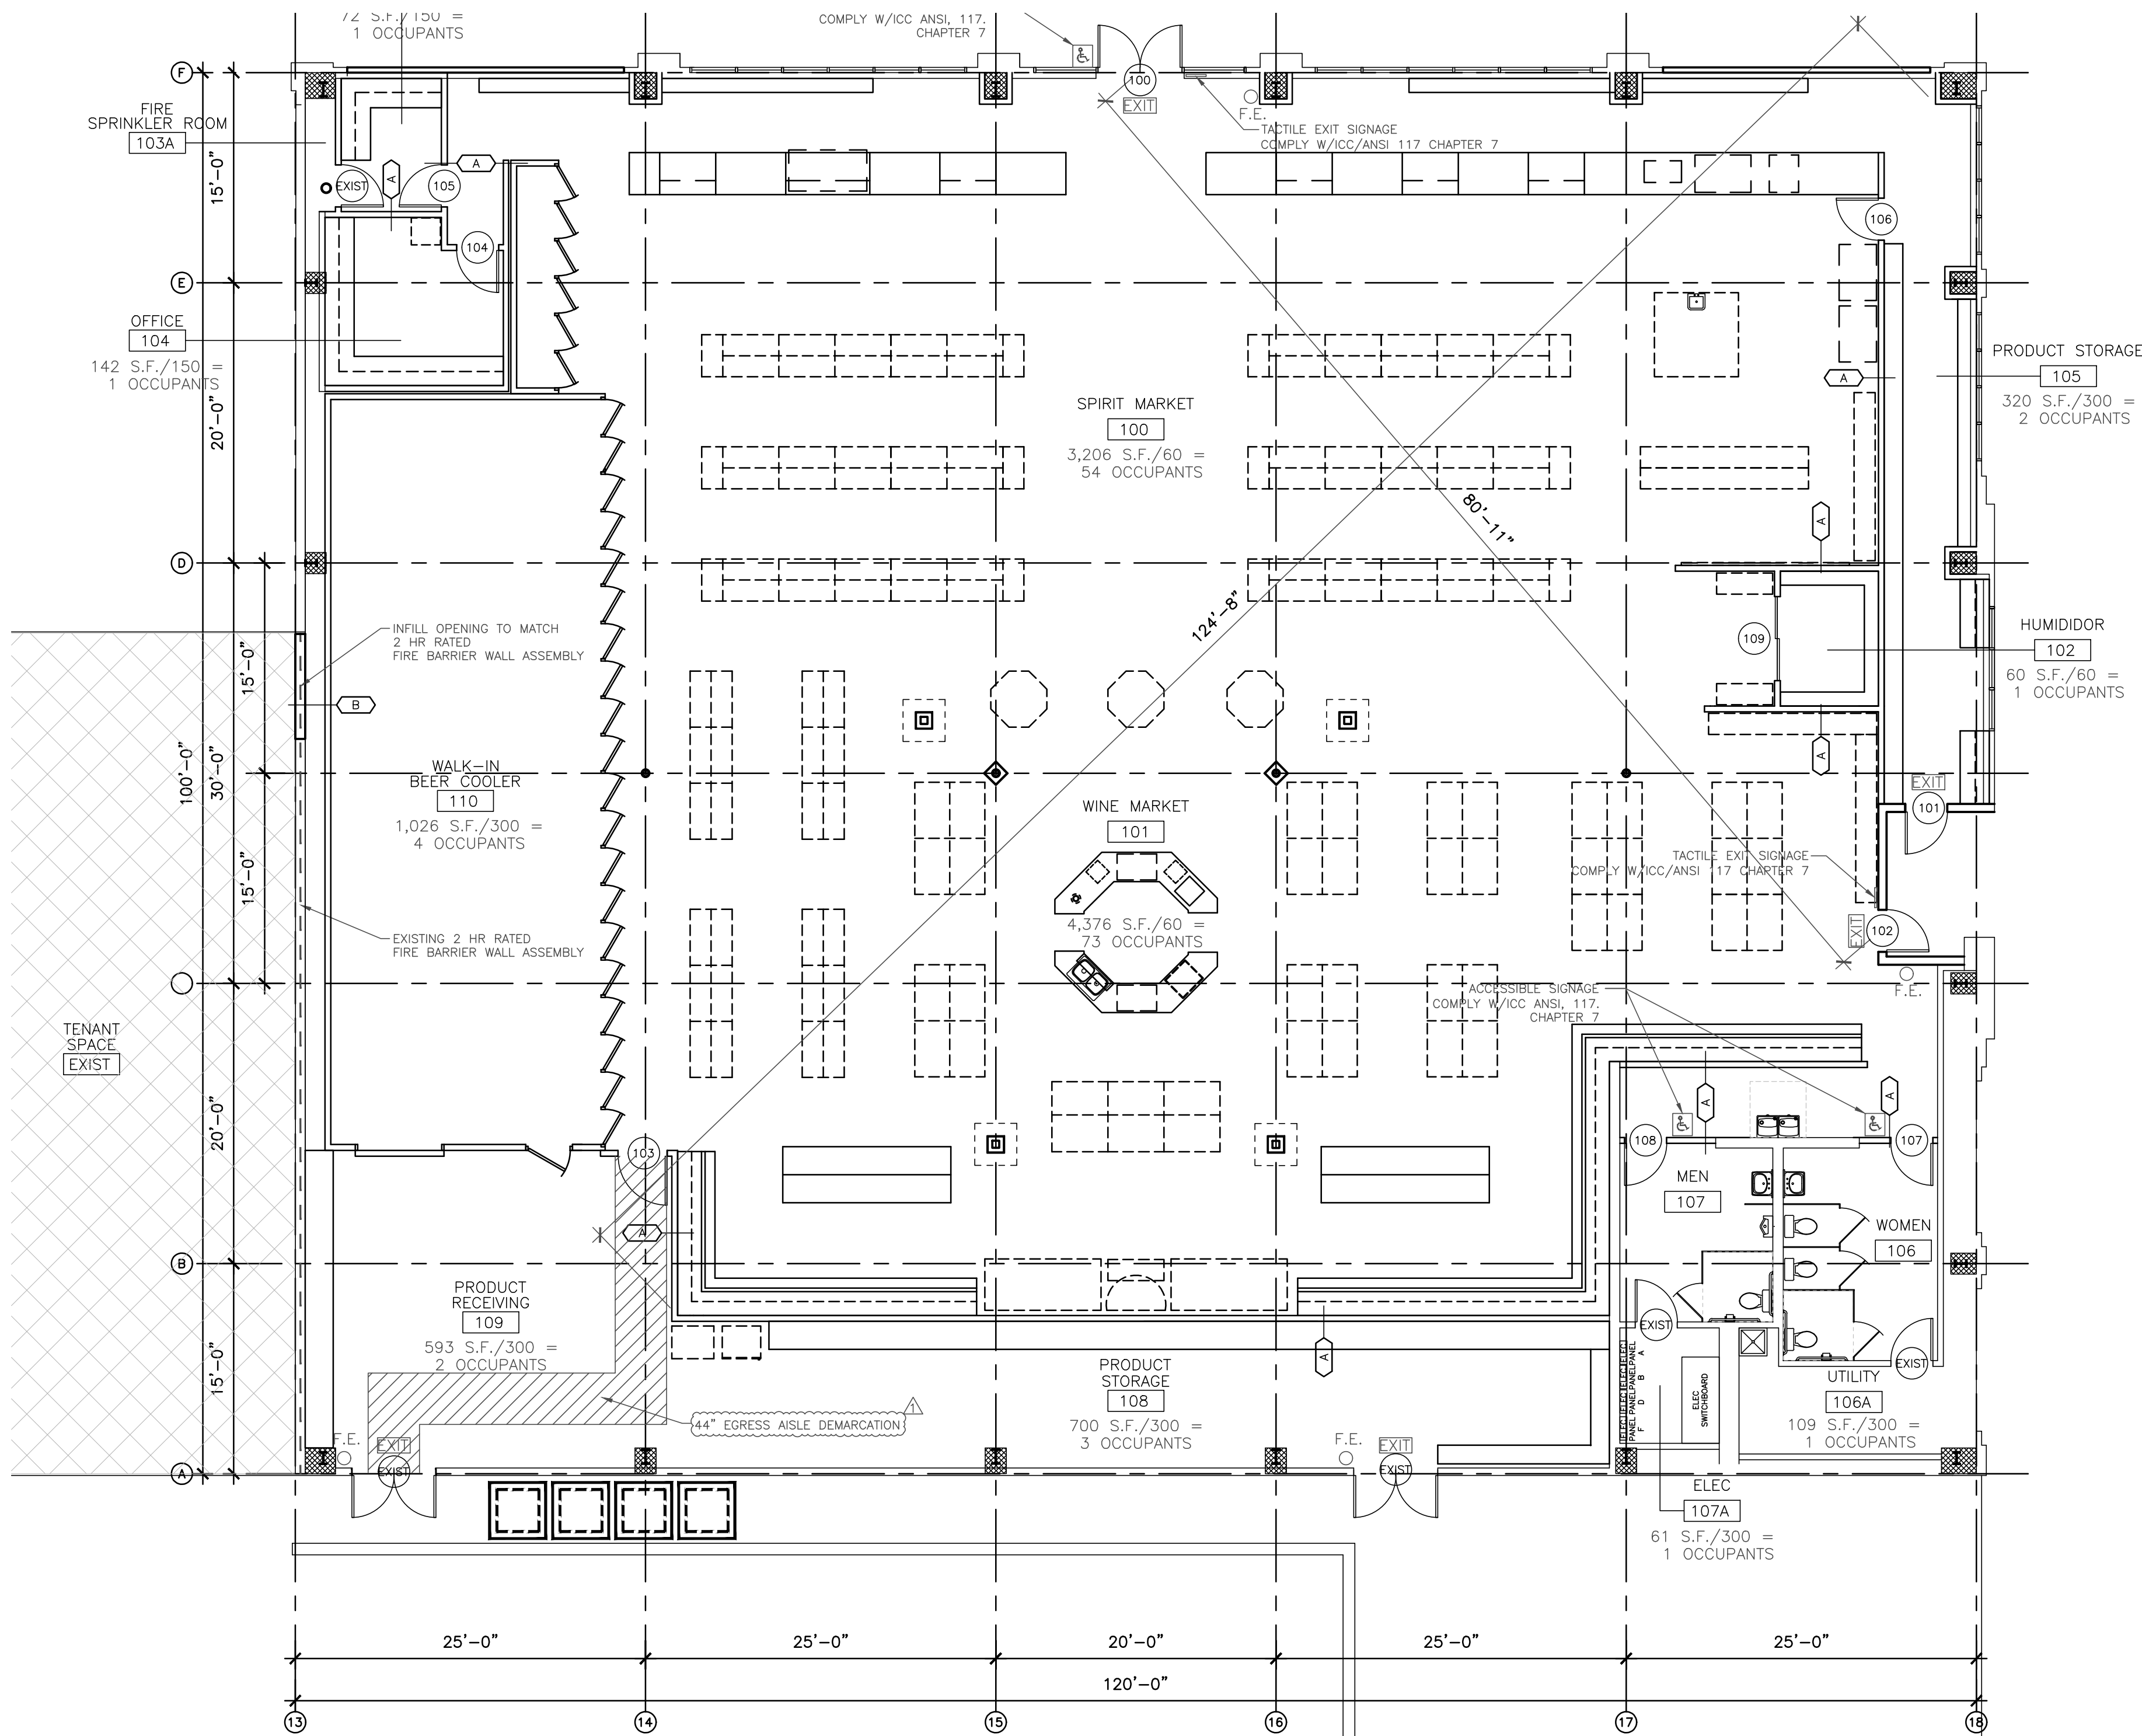

1 CODE FLOOR PLAN
1/8"=1'-0"