
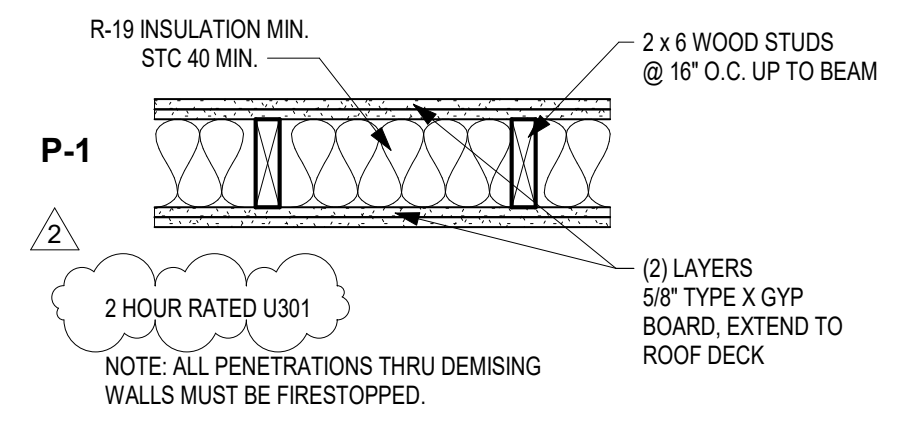


FILEPATH: C:\Users\scott\Documents\210345_West-Pryor_Lot-9B_mes@sdgarch.com.rvt
DATE: 6/15/2022 3:52:31 PM
DRAWN BY: Author

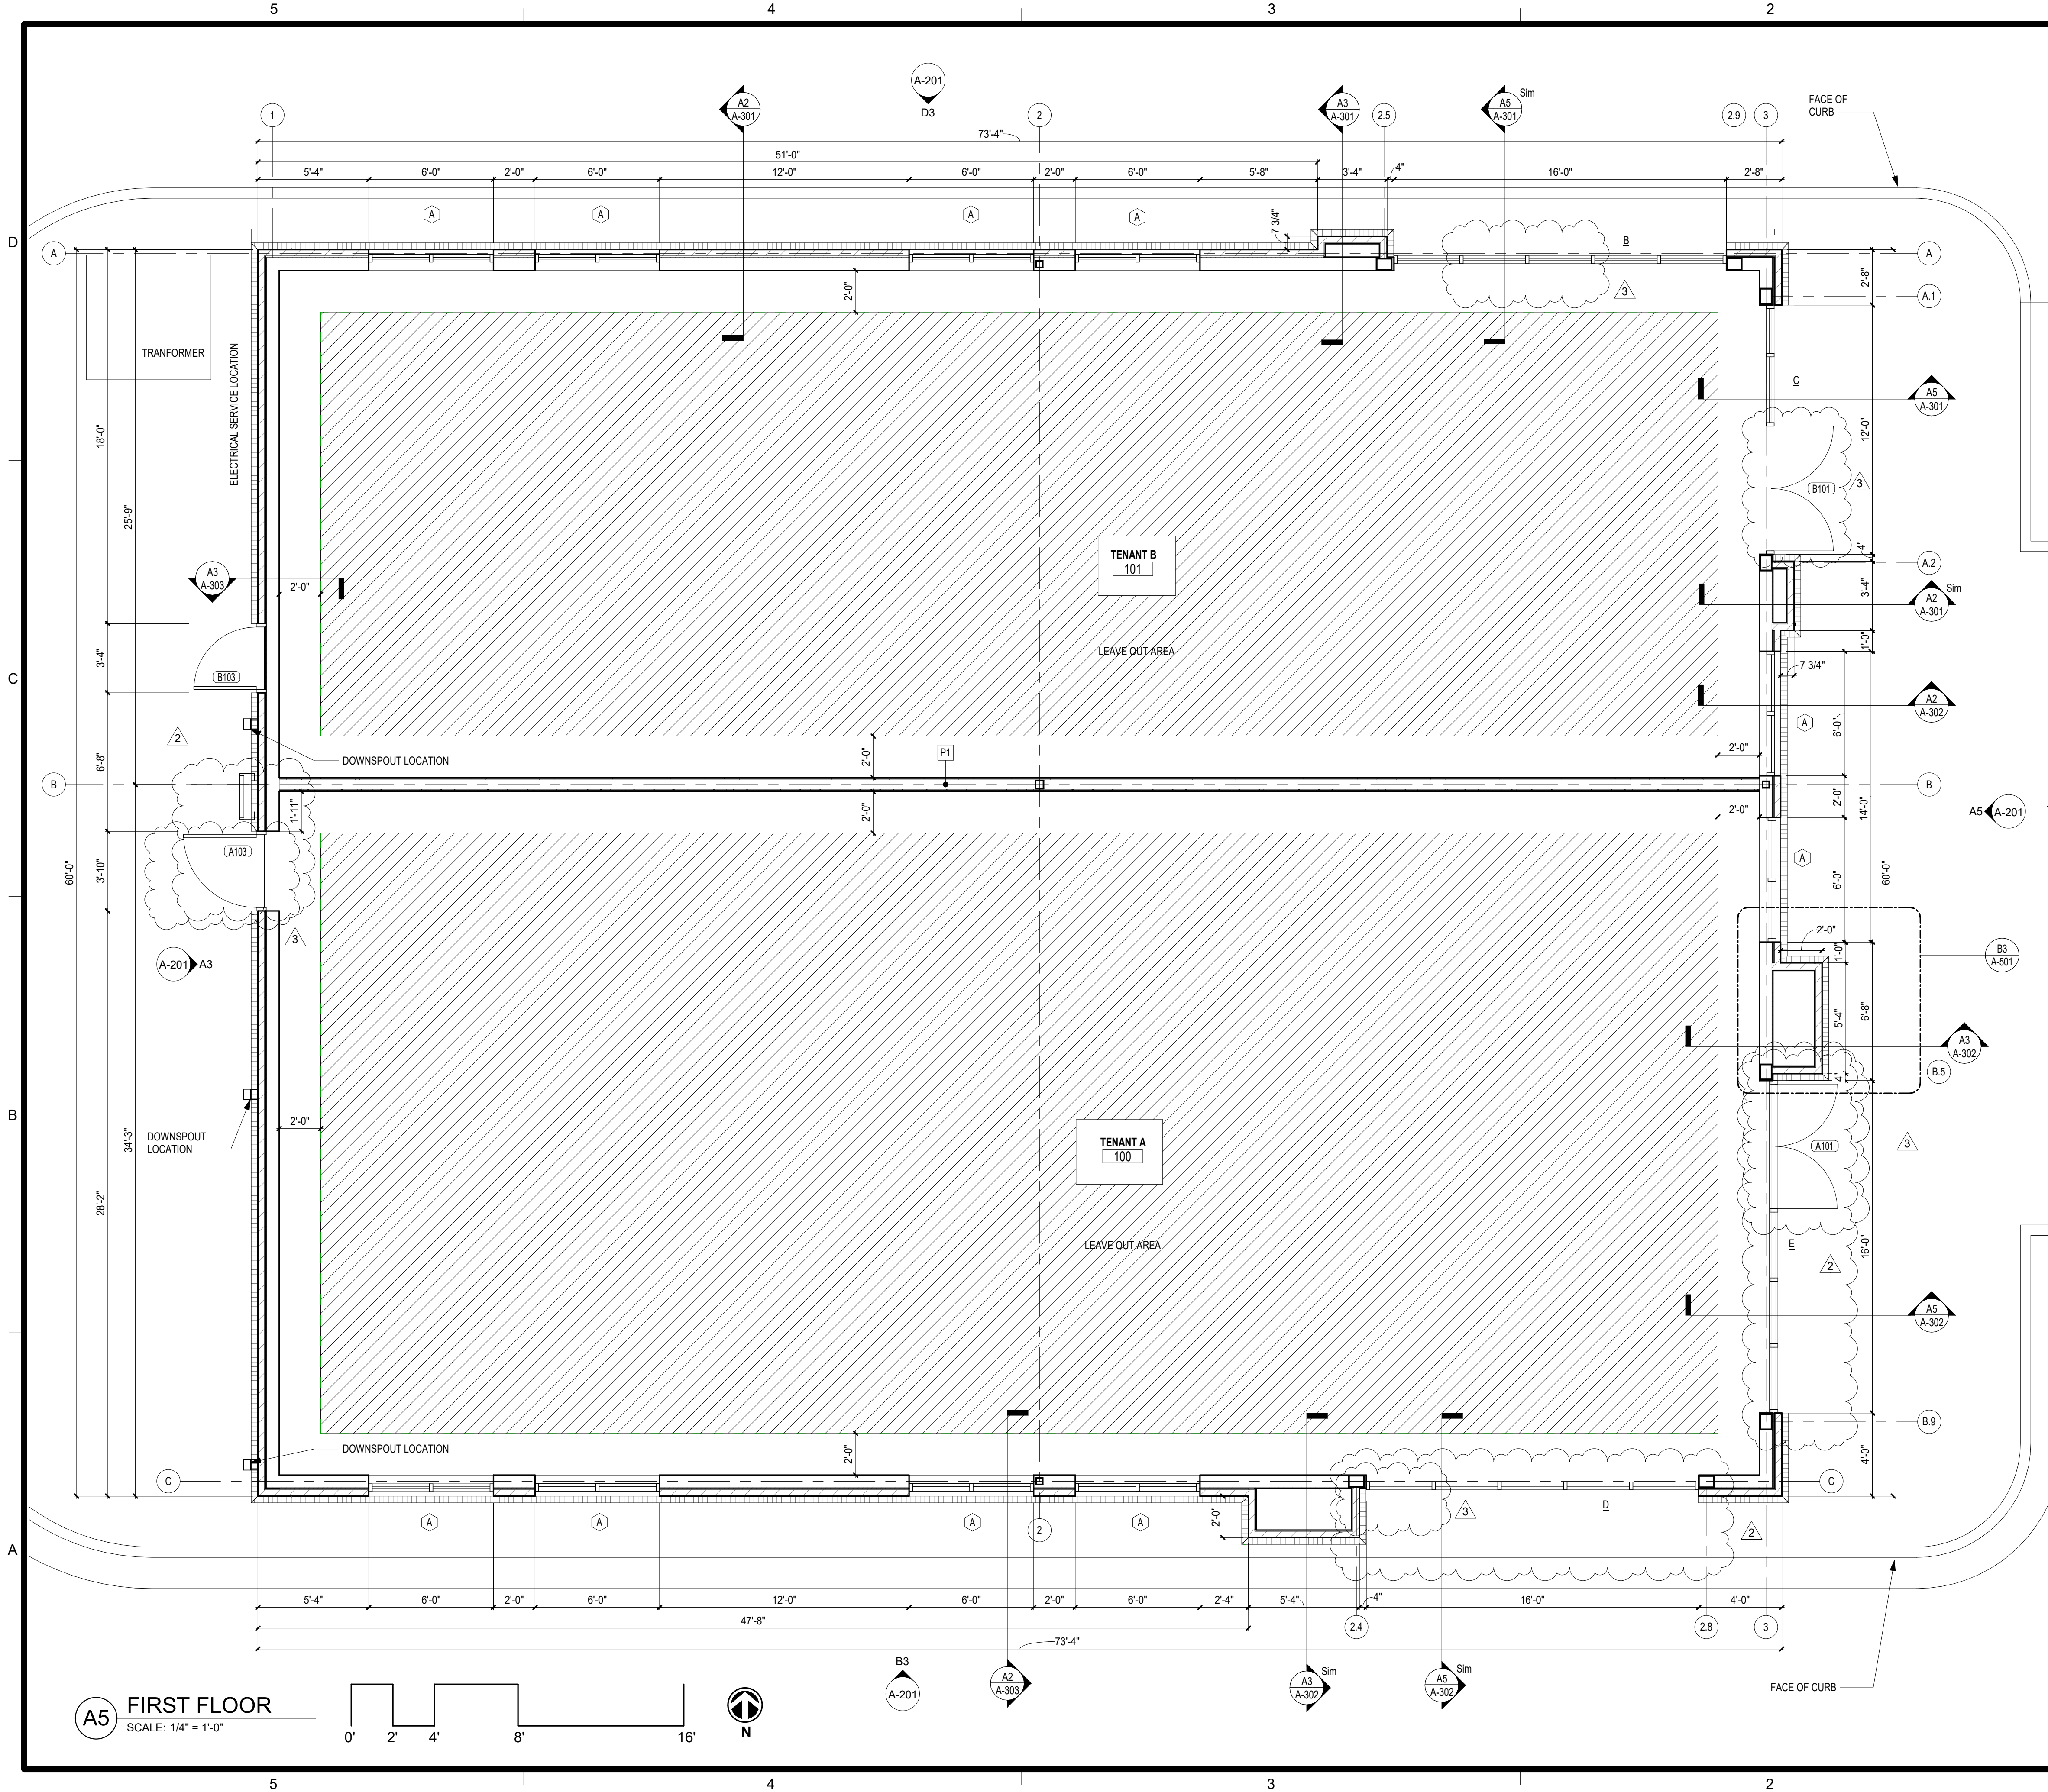

D1 PARTITION TYPES
SCALE: 1" = 1'-0"

schwerdt design group
architecture | interiors | planning
2231 sw wanamaker rd. suite 303
topeka, kansas 66614-4275
phone: 785.273.1750
500 north broadway. suite 200
oklahoma city, ok 73102
phone: 405.231.3105

MICHAEL K. HAMPTON
#MO# A-2008027042
SCHWERDT DESIGN GROUP INC.
MO CERTIFICATE OF AUTH. #F00353876

MULTI-TENANT BUILDING - PARCEL #9B
STREETS OF WEST PRYOR: CORE & SHELL
LEE'S SUMMIT, JACKSON COUNTY, MISSOURI 64081

SUBMISSION DATES		
4/4/2022		
4-28-22	2	ASH-2
6-15-22	3	ASH-3

SHEET TITLE
FIRST FLOOR PLAN

PROJECT NUMBER
210345

SHEET NUMBER
A-101