



FILEPATH: C:\Users\scott\Documents\210345_West-Pryor_Lot-9B_mes@sdgarch.com.rvt
DATE: 6/15/2022 3:56:28 PM
DRAWN BY: Author

D4 FRAME EL
SCALE: 1/4" = 1'-0"

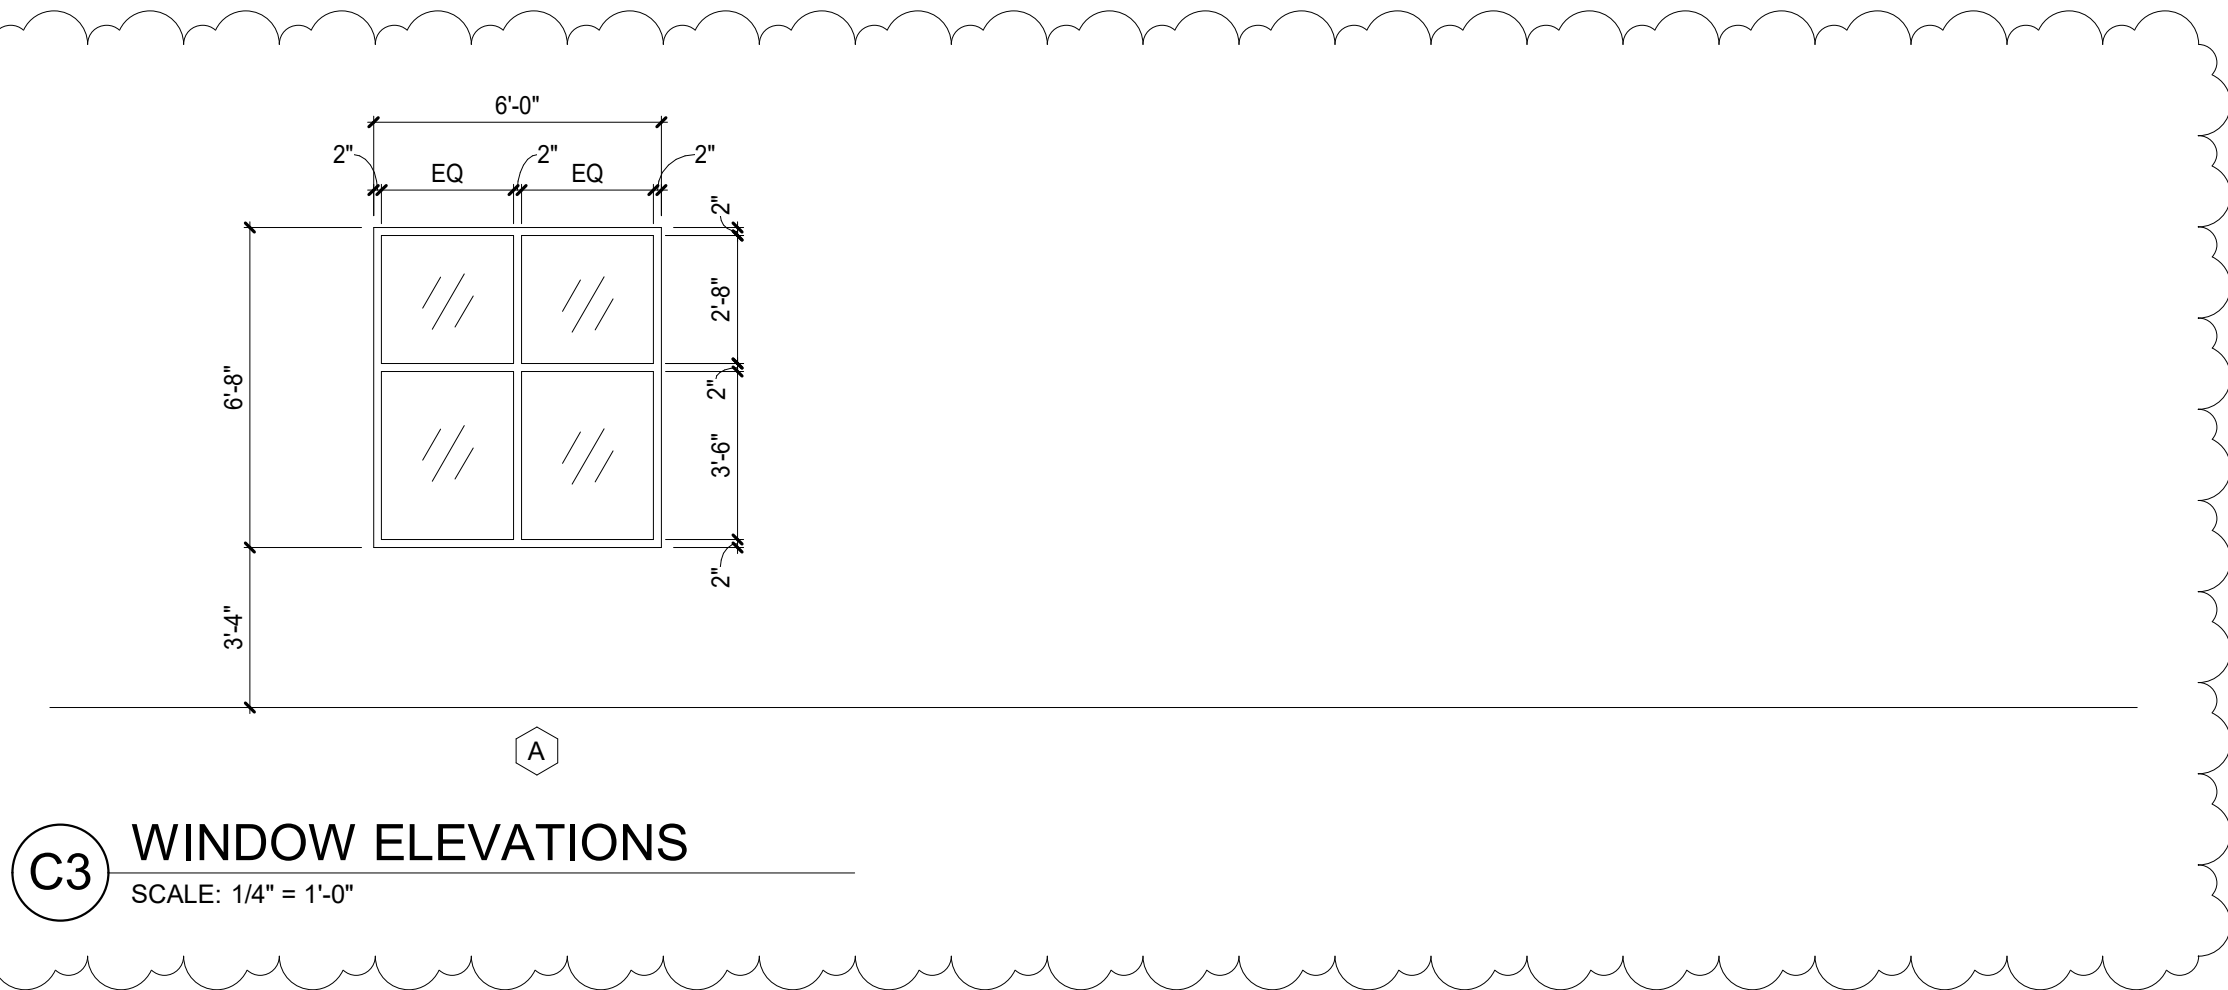


C3 WINDOW ELEVATIONS
SCALE: 1/4" = 1'-0"

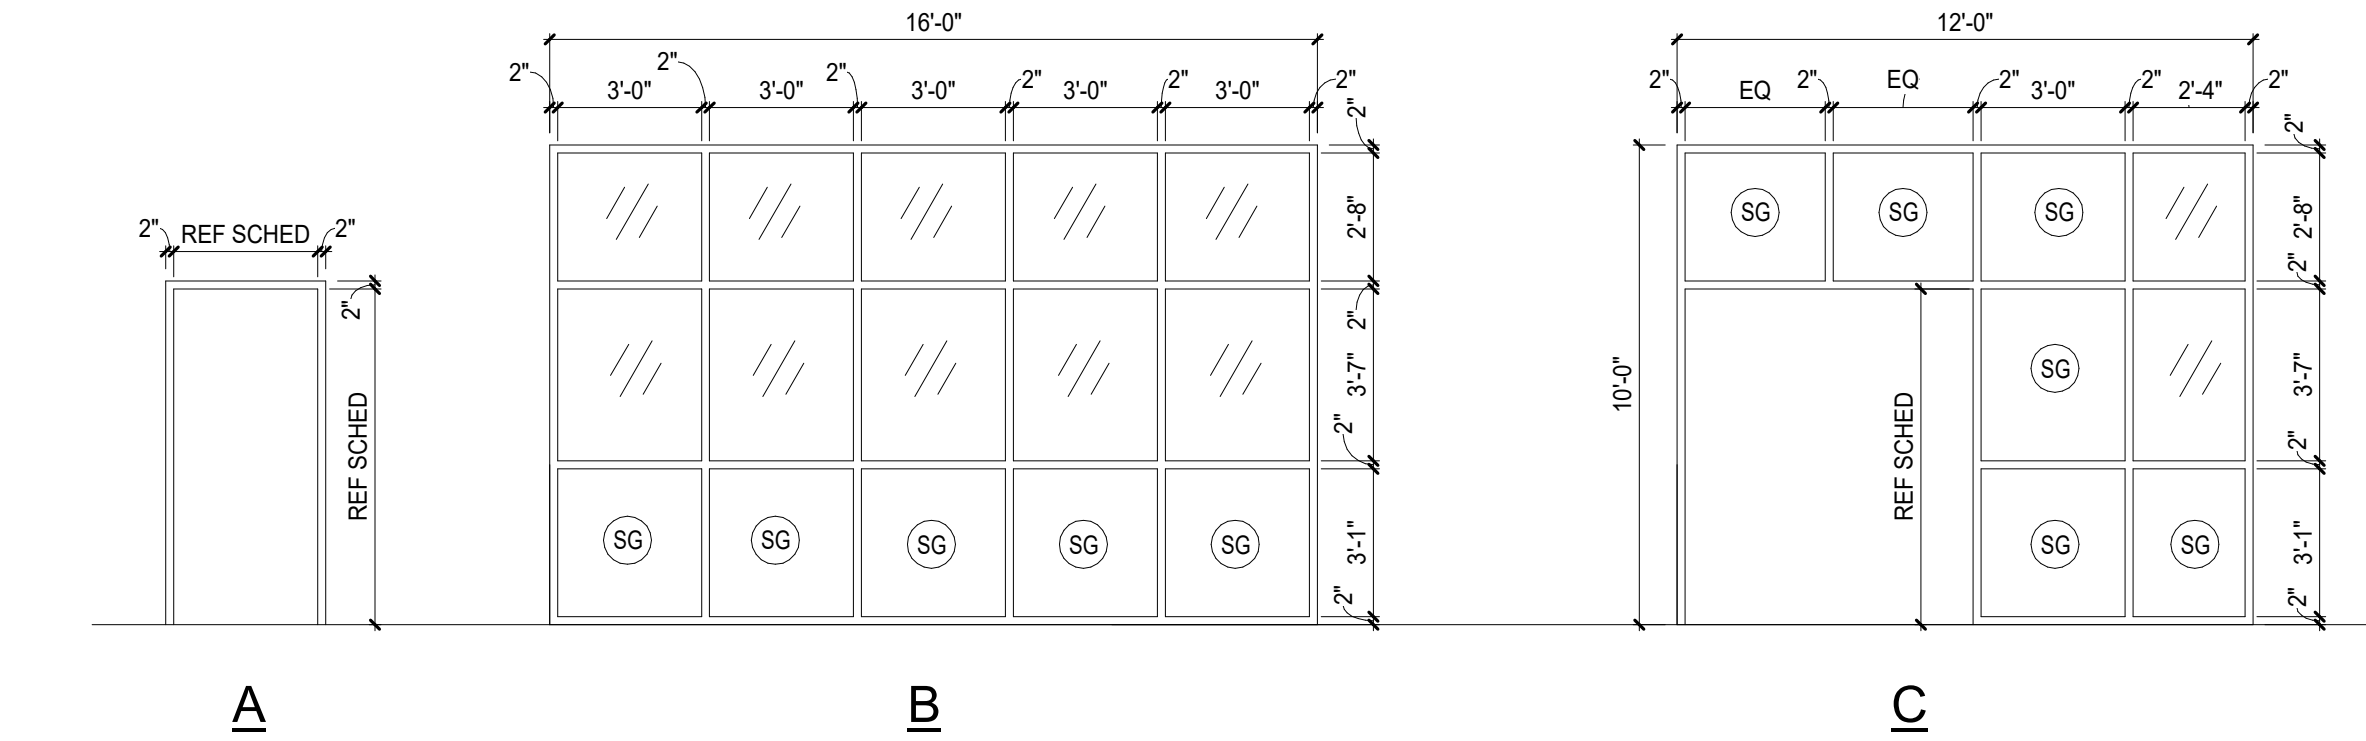

D

E

C2 DOOR ELEVATIONS
SCALE: 1/4" = 1'-0"

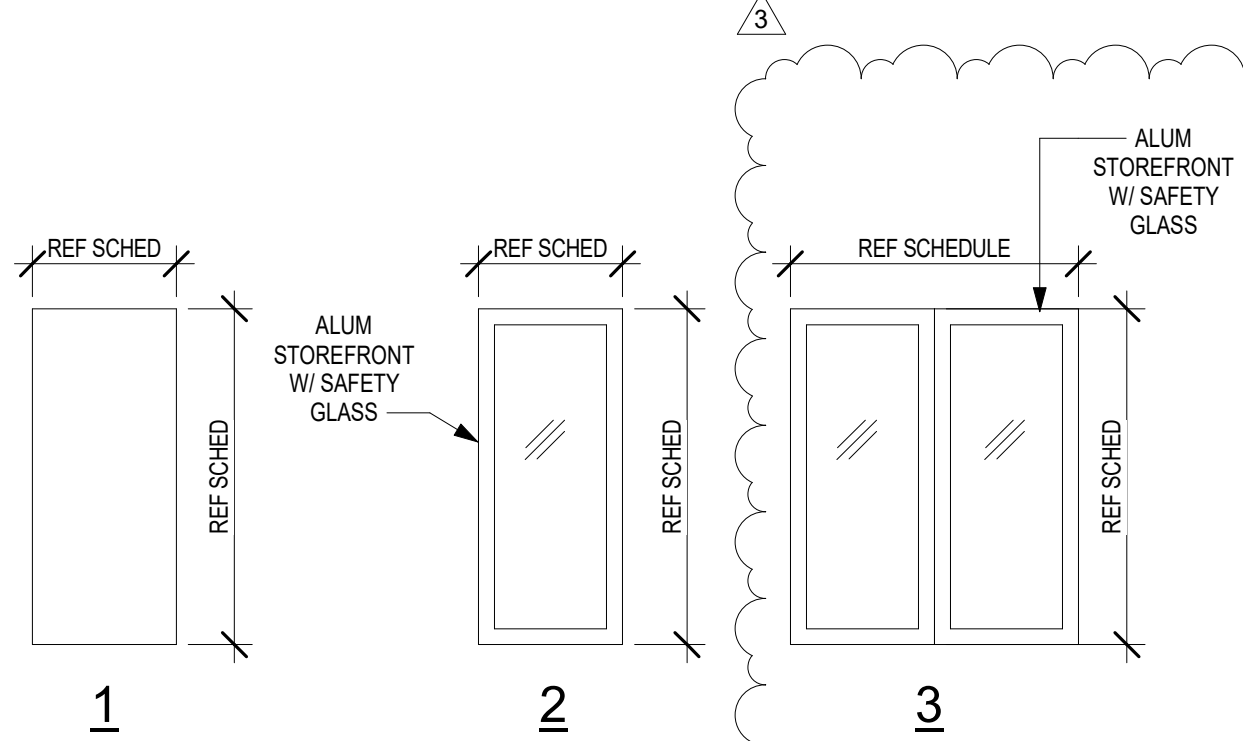

SG = SAFETY GLASS
ALUM = ALUMINUM
HM = HOLLOW METAL
PT = PAINT
T = TRANSPARENT FINISH
F = FACTORY FINISH
SPG = SPANDREL GLASS

DOOR SCHEDULE

DOOR #	DOOR						FRAME						HARDWARE	NOTES
	W	HT	MATL	FINISH	GLAZ	EL	MATL	FINISH	GLAZ	EL	HEAD	JAMB		
A101	6' - 0"	7' - 0"	ALUM	F	T	3	ALUM	F	T	E	A2	A2	SET 01	
A103	3' - 6"	7' - 0"	HM	PT	---	1	HM	PT	---	A	B2	B3	SET 02	
B101	6' - 0"	7' - 0"	ALUM	F	T	3	ALUM	F	T	C	A2	A2	SET 01	
B103	3' - 0"	7' - 0"	HM	PT	---	1	HM	PT	---	A	B2	B3	SET 02	


DOOR HARDWARE SCHEDULE - SET 01 STOREFRONT

QTY.	DESCRIPTION	MODEL	FINISH	MFG.
3 PR.	HINGES	BB1191 4 1/2" x 4 1/2" NRP	US10B	HAGER
1 EA.	EXIT DEVICE	1692	DC13	FALCON
1 EA.	EXIT DEVICE	1690	DC13	FALCON
2 EA.	66" LADDER PULL	66LPBS	US26/626	CRL
2 EA.	CLOSER	SC70-18	DC13	FALCON
2 EA.	OH STOP	100S	DC13	FALCON
1 EA.	THRESHOLD	350	DKB	NGP
2 EA.	DOOR SWEEP	200NA	DKB	NGP
1 EA.	PERIMETER SEAL	160S	DKB	NGP
1 EA.	ASTRAGAL	672	DKB	NGP


DOOR HARDWARE SCHEDULE - SET 02 SERVICE DOOR

QTY.	DESCRIPTION	MODEL	FINISH	MFG.
1 EA.	ROTON HINGE SURFACE MOUNT	70-210HD-84	ALUM	ROTON
1 EA.	EXIT DEVICE RIM SURFACE MOUNT	4501-48-26D	26D/626	HAGER
1 EA.	CLOSER 5100 HOLD OPEN STOP	5100-HDHOS-ALUM	ALUM	HAGER
1 EA.	ARMOR PLATE 20"x40" S.S.	190S-20X40-32D	32D	HAGER
1 EA.	WEATHER STRIPPING NEOPRENE	873S-N-4284-MILL	MIL	HAGER
1 EA.	DOOR BOTTOM SWEEP NEOPRENE	750SN-42-CLR	CL	HAGER
1 EA.	NGP STEEL SECURITY ASTRAGAL 83"	1392SP-USP-83	PRIME COAT	NGP
1 EA.	HALF SADDLE THRESHOLD 5'x1/2"x42"	431S-42-MIL	MIL	HAGER
1 EA.	OVERHEAD RAIN DRIP GUARD	810S-46-MIL	AL	HAGER
1 EA.	WIDE ANGLE PEEP HOLE SET @ 45° AFF			


7 HARDWARE SCHEDULE
SCALE: 1" = 1'-0"

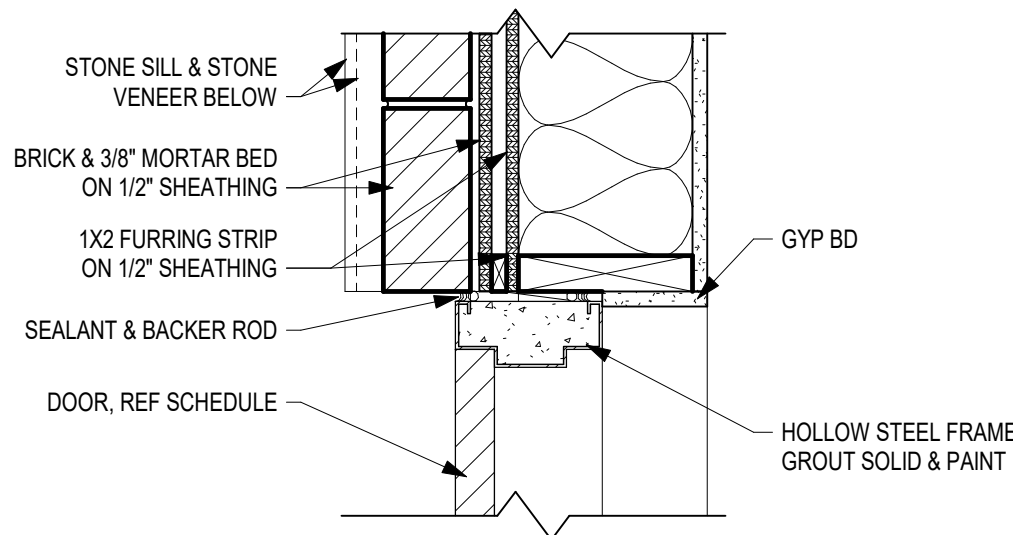

B3 HM JAMB DETAIL
SCALE: 1 1/2" = 1'-0"

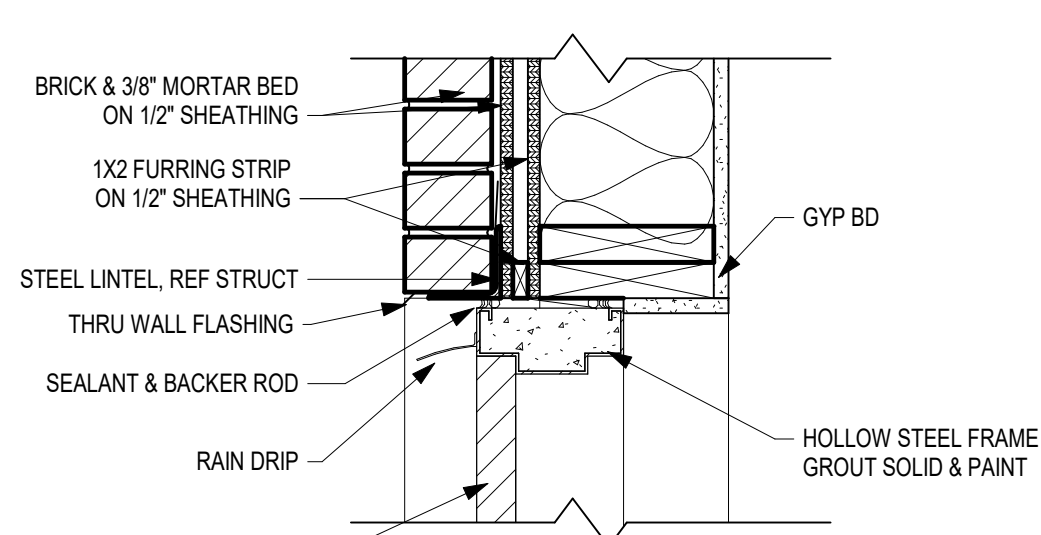

B2 HM HEAD DETAIL
SCALE: 1 1/2" = 1'-0"

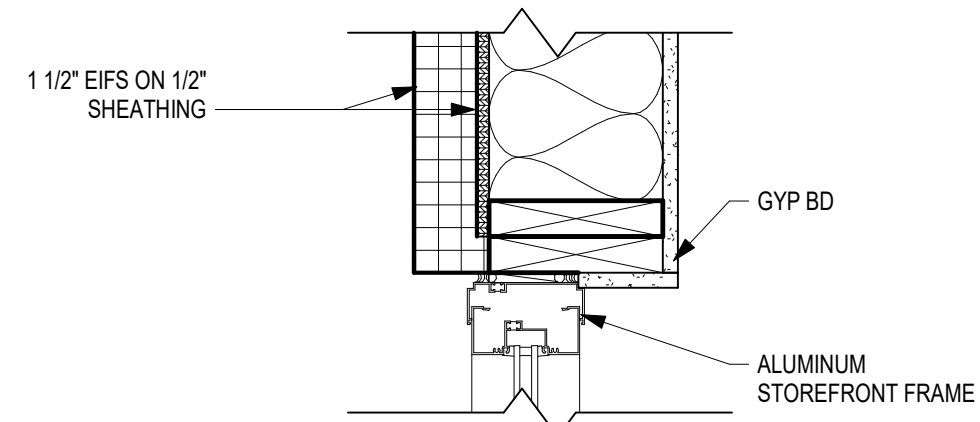

A2 Storefront HEAD/ JAMB DTL
SCALE: 1 1/2" = 1'-0"



schwerdt design group
architecture | interiors | planning
2231 sw wananaker rd, suite 303
topeka, kansas 66614-4275
phone: 785.273.7260



SCHWERDT DESIGN GROUP INC.
NO CERTIFICATE OF AUTH. #F00353876

MULTI-TENANT BUILDING - PARCEL #9B
STREETS OF WEST PRYOR: CORE & SHELL
LEE'S SUMMIT, JACKSON COUNTY, MISSOURI 64081

SUBMISSION DATES		
4/4/2022		
4-28-22	2	ASH-2
6-15-22	3	ASH-3

SHEET TITLE
SCHEDULES

PROJECT NUMBER
210345

SHEET NUMBER
A-601