

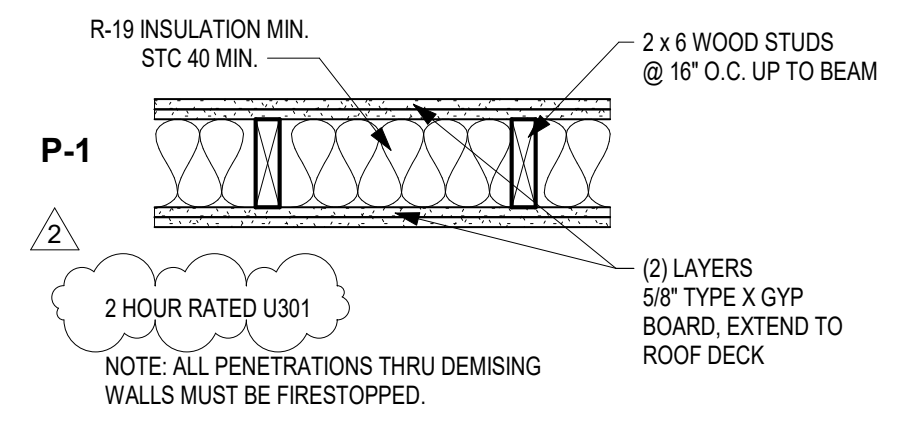


FILEPATH: C:\Users\scott\Documents\210345_West-Pryor_Lot-9B_mes@sdgarch.com.rvt
DATE: 8/1/2022 12:00:01 PM
DRAWN BY: Author

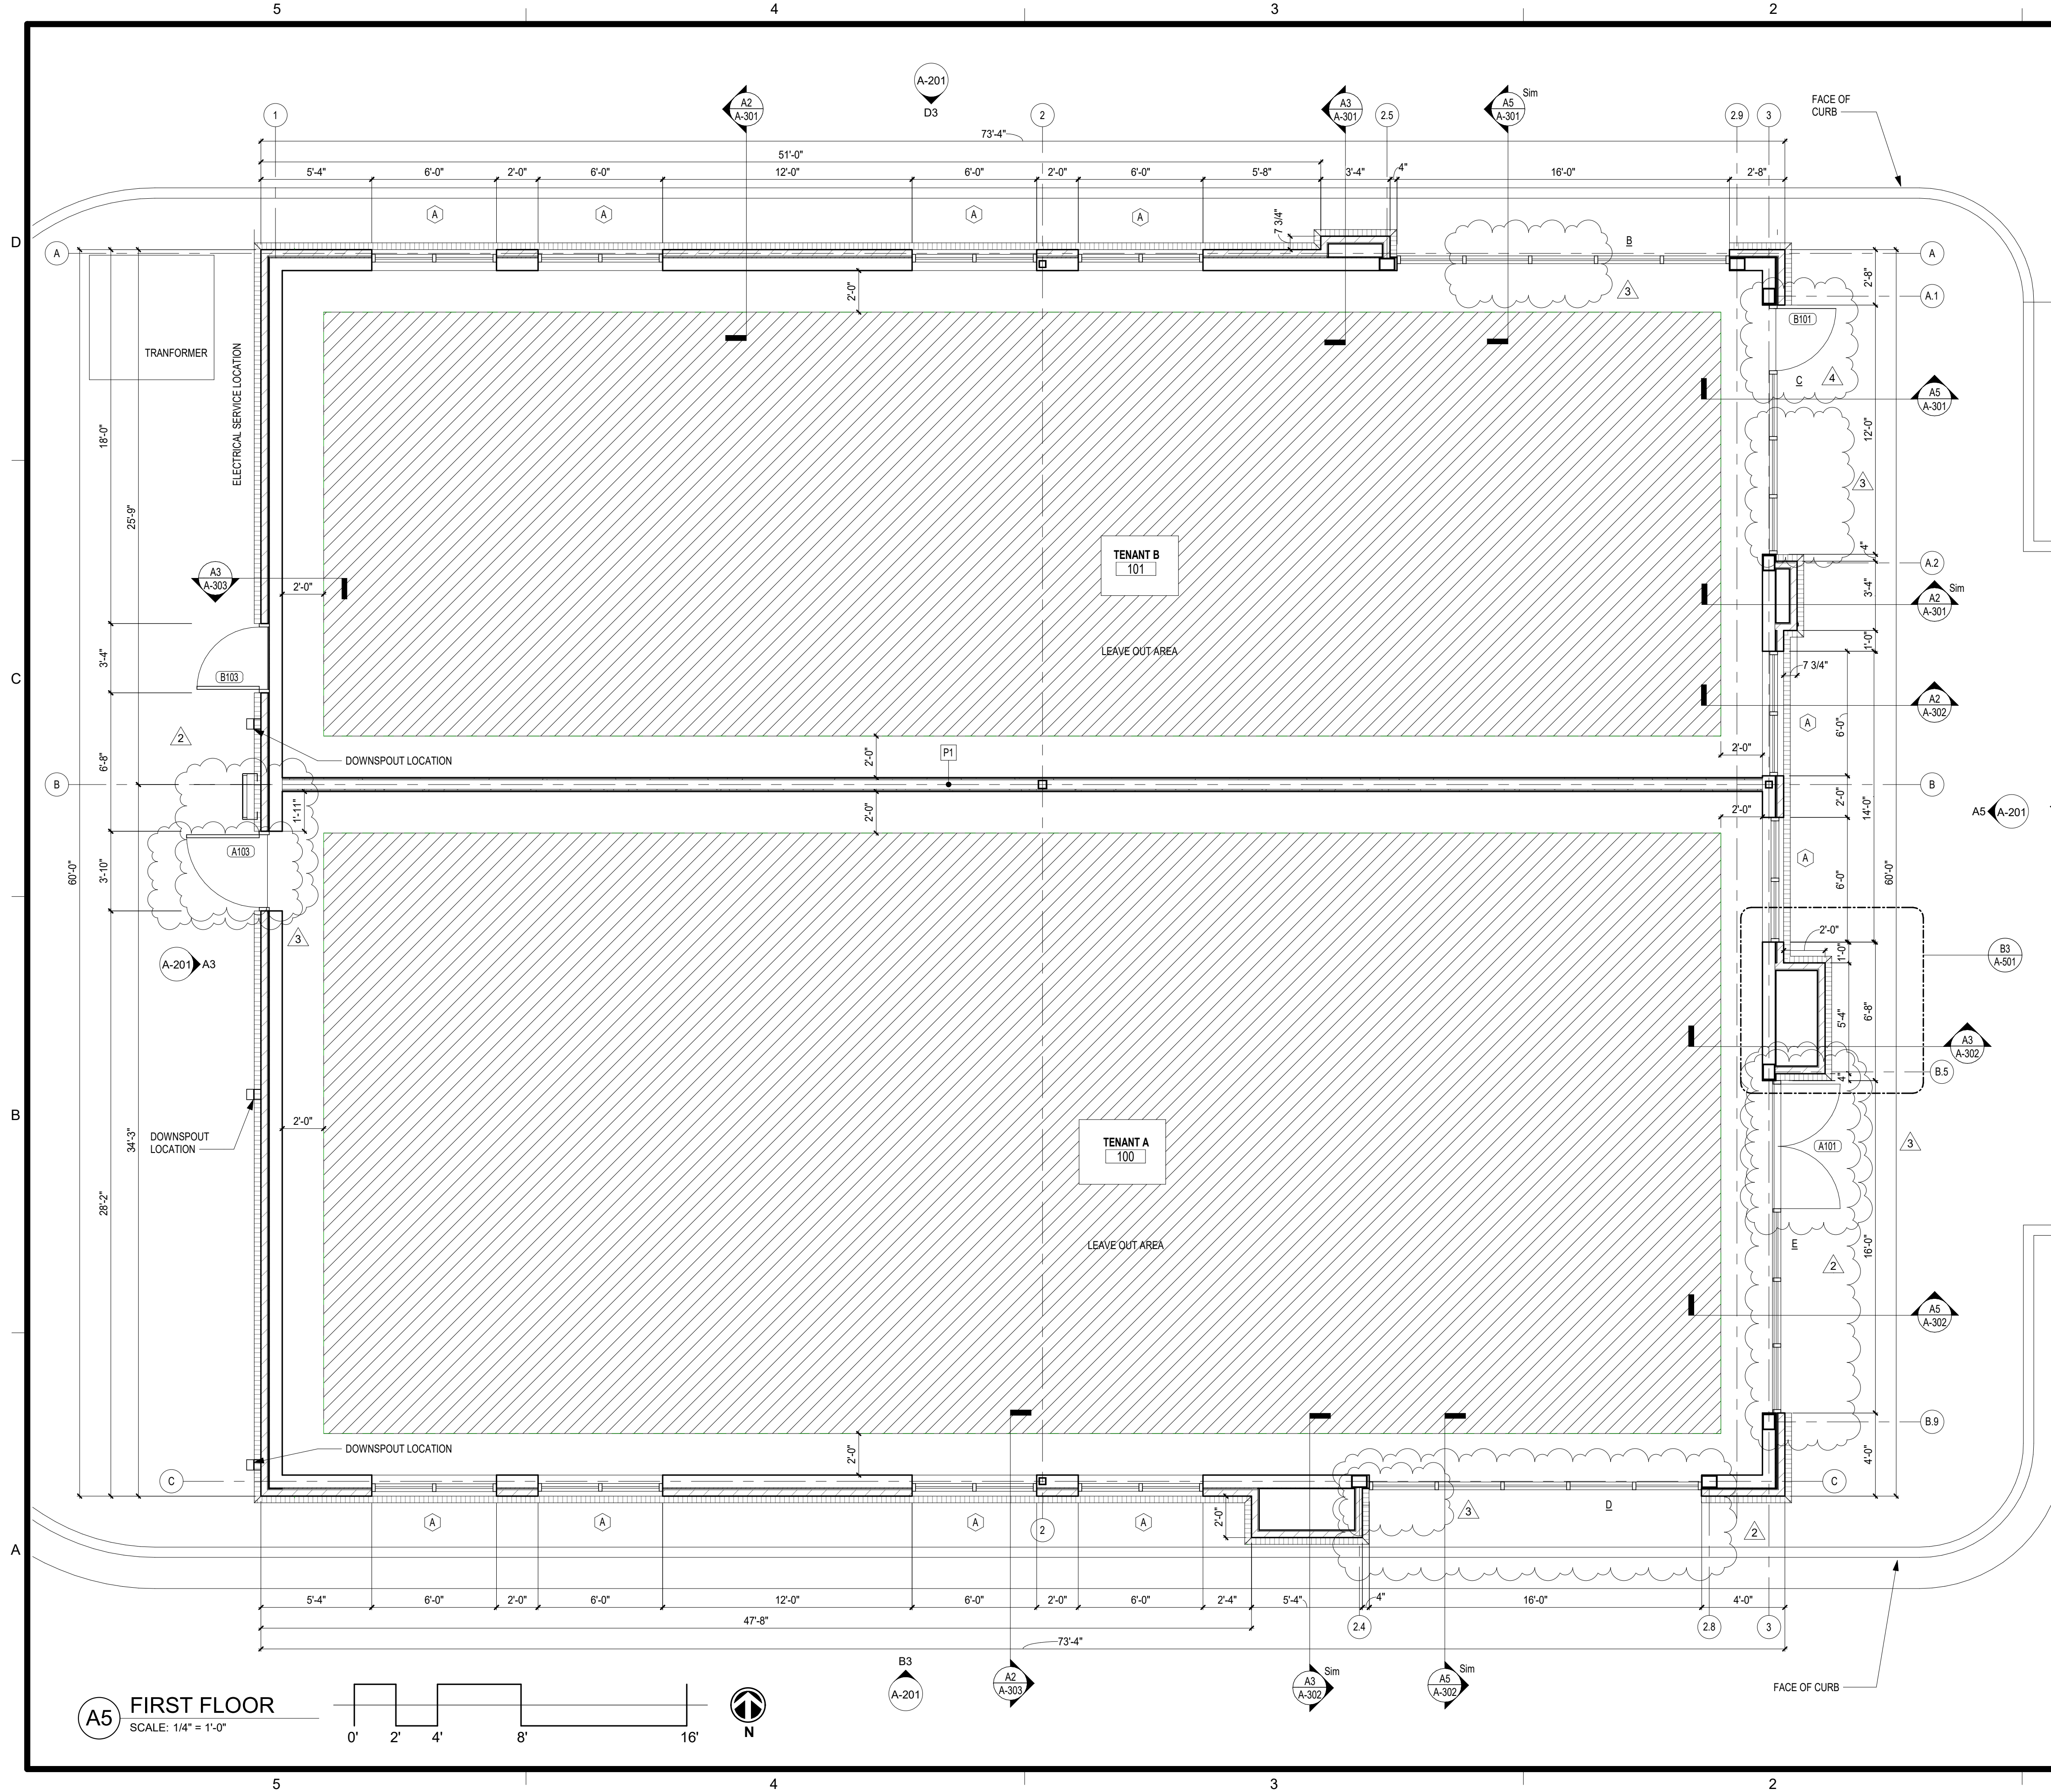

D1 PARTITION TYPES
SCALE: 1" = 1'-0"

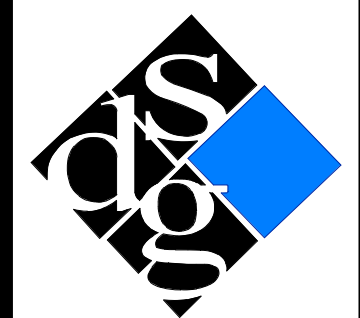

schwerdt design group
architecture | interiors | planning
2231 sw wanamaker rd. suite 303
topeka, kansas 66614-4275
phone: 785.273.1750
500 north broadway suite 200
oklahoma city, ok 73102
phone: 405.231.3105



MICHAEL K HAMPTON
#MOA-A-2008027042
SCHWERDT DESIGN GROUP INC.
MO CERTIFICATE OF AUTH. #F00353876

MULTI-TENANT BUILDING - PARCEL #9B
STREETS OF WEST PRYOR: CORE & SHELL
LEE'S SUMMIT, JACKSON COUNTY, MISSOURI 64081

SUBMISSION DATES			
4/4/2022			
4-28-22	2	ASI-2	
6-15-22	3	ASI-3	
8-1-22	4	ASI-4	

SHEET TITLE
FIRST FLOOR PLAN

PROJECT NUMBER
210345

SHEET NUMBER
A-101