



GENERAL NOTE:
REFER TO STRUCTURAL DRAWINGS
TO CONFIRM DIMENSIONS AND/OR
WALL THICKNESS, PEIR LOCATIONS.
STRUCTURAL DRAWING SUPERCEED
ARCHITECTURAL SHEETS.

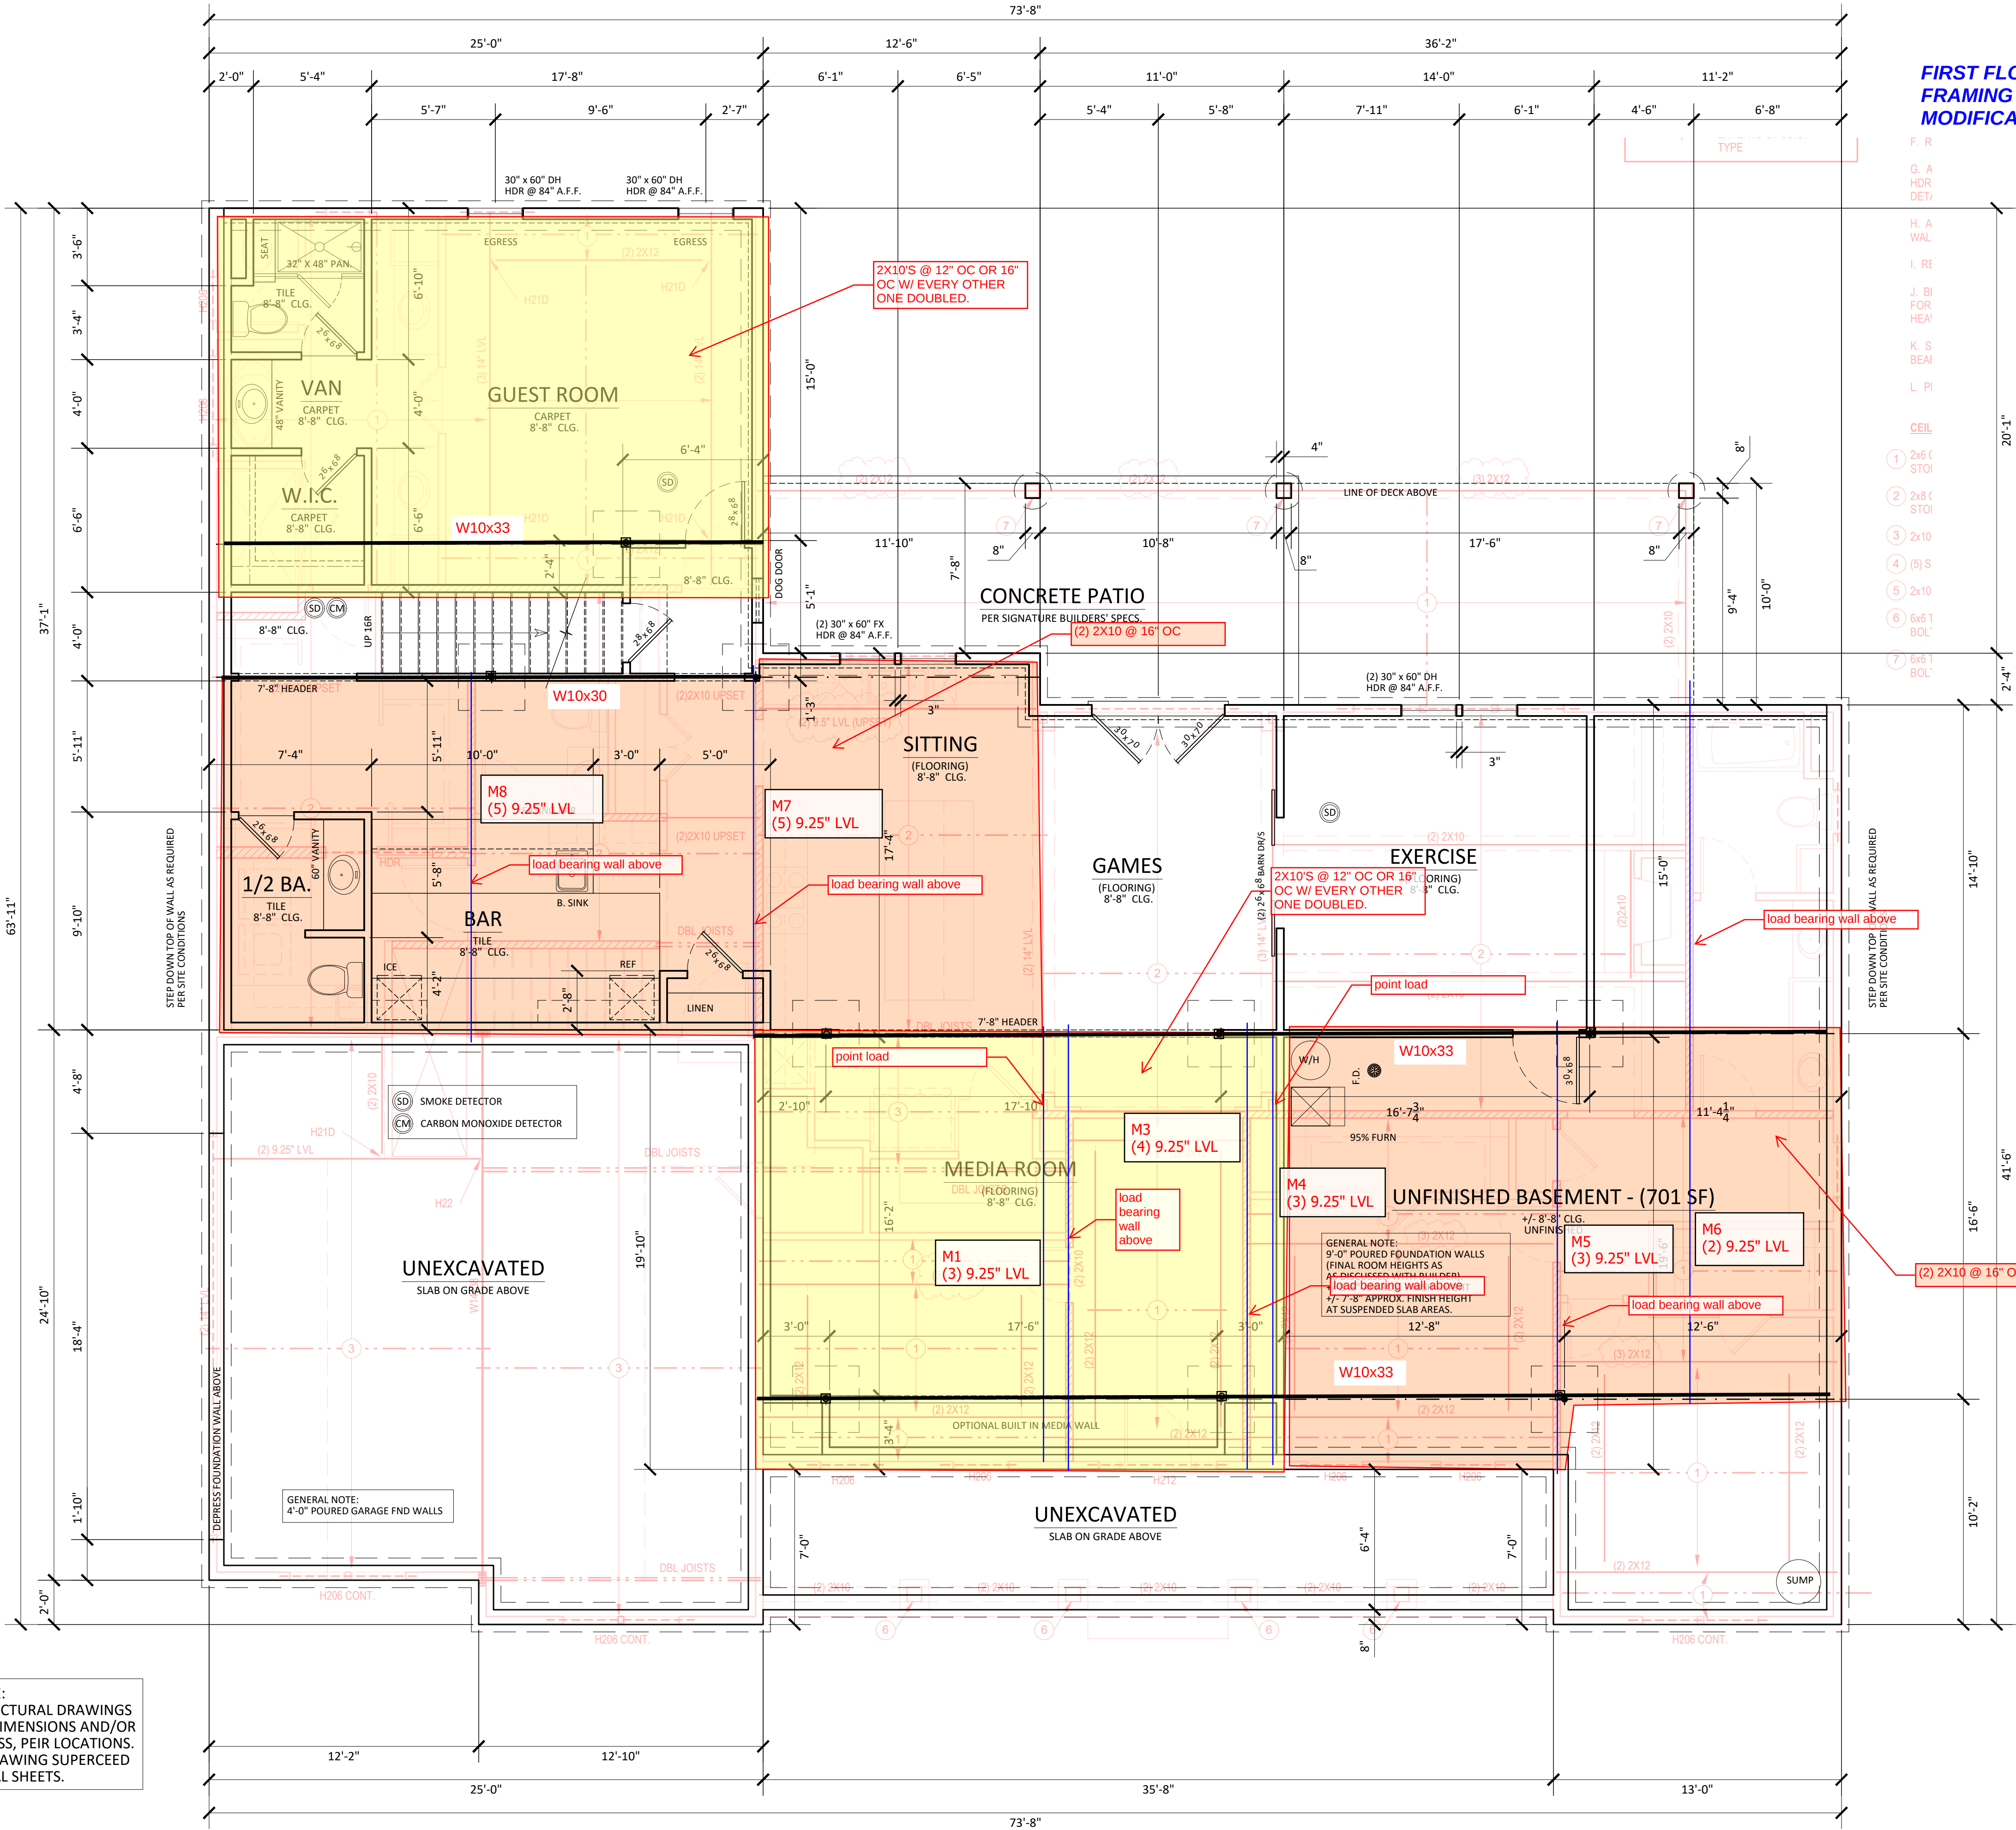

FIRST FLOOR
FRAMING
MODIFICATIONS

F. R.
G. A.
H. A.
I. RE.
J. BI.
K. S.
L. PI.

CEIL.
1 2x6 C
2 2x8 C
3 2x10
4 (S) S
5 2x10
6 6x6 1
7 8x8 1

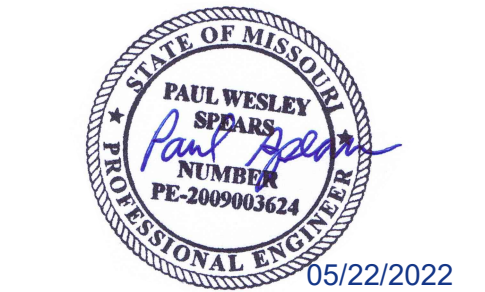

SEALED FOR STRUCTURAL
REVIEW

Signature
BUILDERS
KC, LLC

Signature Builders KC, LLC
2751 NE Douglas St. - Suite R
Lee's Summit, Missouri 64064
Phone: (816) 215-0891

Website:
www.sb-kc.net

The Hardin Residence

2330 SE RANSON RD
LEES SUMMIT, MO 64082

CAD Construction Documents
Voice / Text : 913.638.3241
mgspencer@sbcglobal.net

Residential AutoCAD Drafting
and Design Services

No.	Description	Date

CONSTRUCTION
DOCUMENTS

Project Number	2021.04
Date	2021 Jun 01
Drawn By	CCD
Checked By	SBKC

A 104

Scale 1/4" = 1'-0"

LOWER LEVEL FOUNDATION PLAN - (1,944 SF FINISHED)
SCALE 1/4"=1'-0"