

PROTOTYPE: PT20M

**NEQ HW 150 AND
HOLLYWOOD ST**

LEES SUMMIT, MO



NOTICE: THIS ARCHITECTURAL AND ENGINEERING
DRAWING IS GIVEN IN CONFIDENCE AND SHALL BE USED
ONLY PURSUANT TO THE AGREEMENT WITH THE
ARCHITECT. NO OTHER USE, DISSEMINATION, OR
DUPLICATION MAY BE MADE WITHOUT PRIOR WRITTEN
CONSENT OF THE ARCHITECT. ALL COMMON LAW RIGHTS
OF COPYRIGHT AND OTHERWISE ARE HEREBY
SPECIFICALLY RESERVED.



ARCHITECT OF RECORD:
CHARLES M. BUSCH No. A-2019022528
EXP. DATE 12/31/2023

REV	DESCRIPTION	DATE
2	BUILDING PERMIT RESUBMITTAL	9/15/22

Project No. : 40497-21

Client Project No.:

Drawing Title:

WALL SECTIONS

Date: 06/30/22

Phase: PERMIT SET

Designed: WJD

Drowning Mo

Drawn: BKN

14


A4.2

KEYNOTES


196	PRE-FINISHED METAL COPING
203	MP-01: PRE-FINISHED CORRUGATED METAL PANEL
205	BR-01: BRICK VENEER
208	MC-01: PRE-FINISHED METAL COPING
209	SS-01: ALUMINUM STOREFRONT SYSTEM
230	LED FLEXIBLE LINEAR LIGHT STRIP
306	ILLUMINATED SIGNAGE BY OTHERS, G.C. TO PROVIDE PLYWOOD BLOCKING AS NEEDED TO ATTACH SIGNAGE
307	WINDOW AS SCHEDULED
309	SUN SHADE CANOPY, SEE A6.7
316	VAPOR RETARDER
319	WINDOW SILL (SS-3)
320	RIGID INSULATION
321	UNFACED BATT INSULATION
322	WOOD TRUSSES, RE: STRUCTURAL
323	STEEL STRUCTURE, RE: STRUCTURAL

KEYNOTES


324	CEILING AS SCHEDULED, RE: A1.3
325	MECHANICAL DUCTWORK, RE: MEP
326	PLYWOOD SHEATHING, RE: STRUCTURAL
327	AIR SPACE
328	PAVING, RE: CIVIL
329	RE-INFORCED CONCRETE FOUNDATION, RE: STRUCTURAL
330	FLOORING AS SCHEDULED, RE: I0.1
331	STRUCTURAL FILL, RE: STRUCTURAL
332	2 X WOOD FRAMING, RE: STRUCTURAL
333	LINEAR SLOT DIFFUSER, RE: MEP
334	PAINTED GYP. BD., RE: FINISH SCHEDULE I0.1
335	PLYWOOD DECK, RE: STRUCTURAL
336	DOOR AS SCHEDULED, RE: A0.3
337	TAPERED RIGID INSULATION
338	METAL SOFFIT (MS-01)
503	PREP AND PAINT (PT-4) EXPOSED METAL COLUMNS, TYP
605	ALL EXPOSED FACES OF SOFFIT TO BE PAINTED PT-2.
607	VERTICAL FACE OF BULKHEAD TO BE PAINTED PT-4.
612	
614	

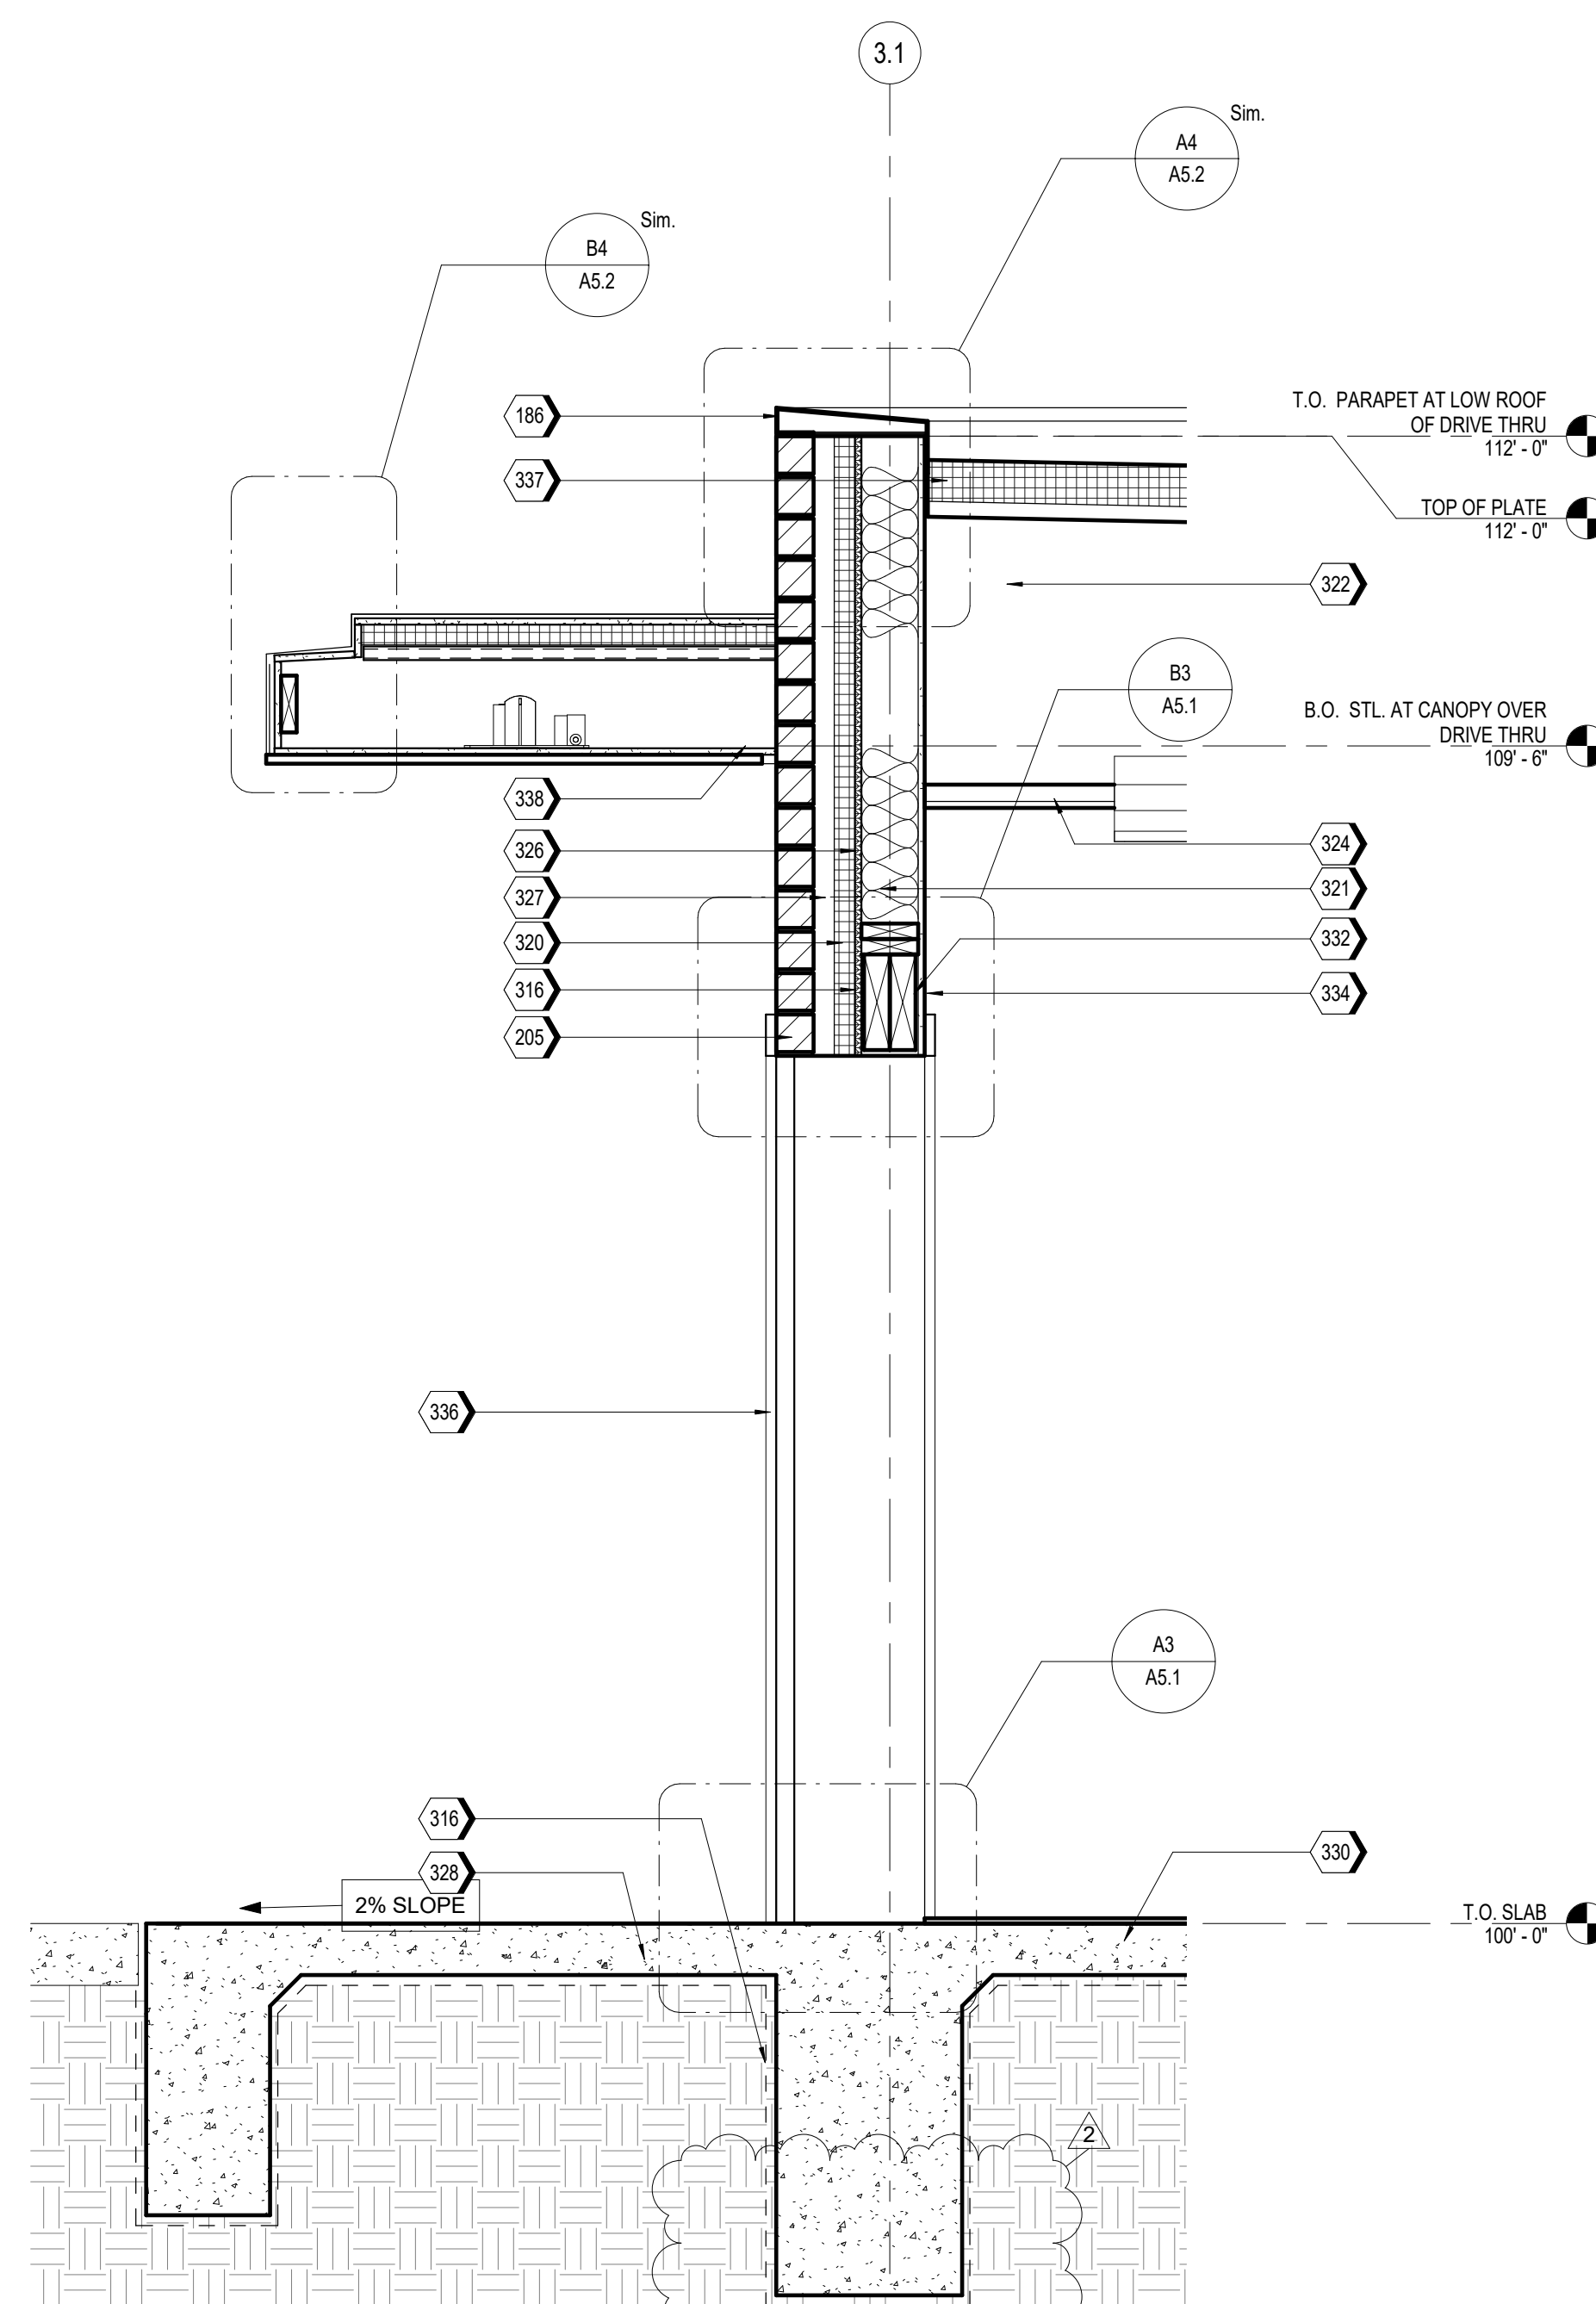

A3 WALL SECTION AT DRIVE-THRU
3/4" = 1'-0"

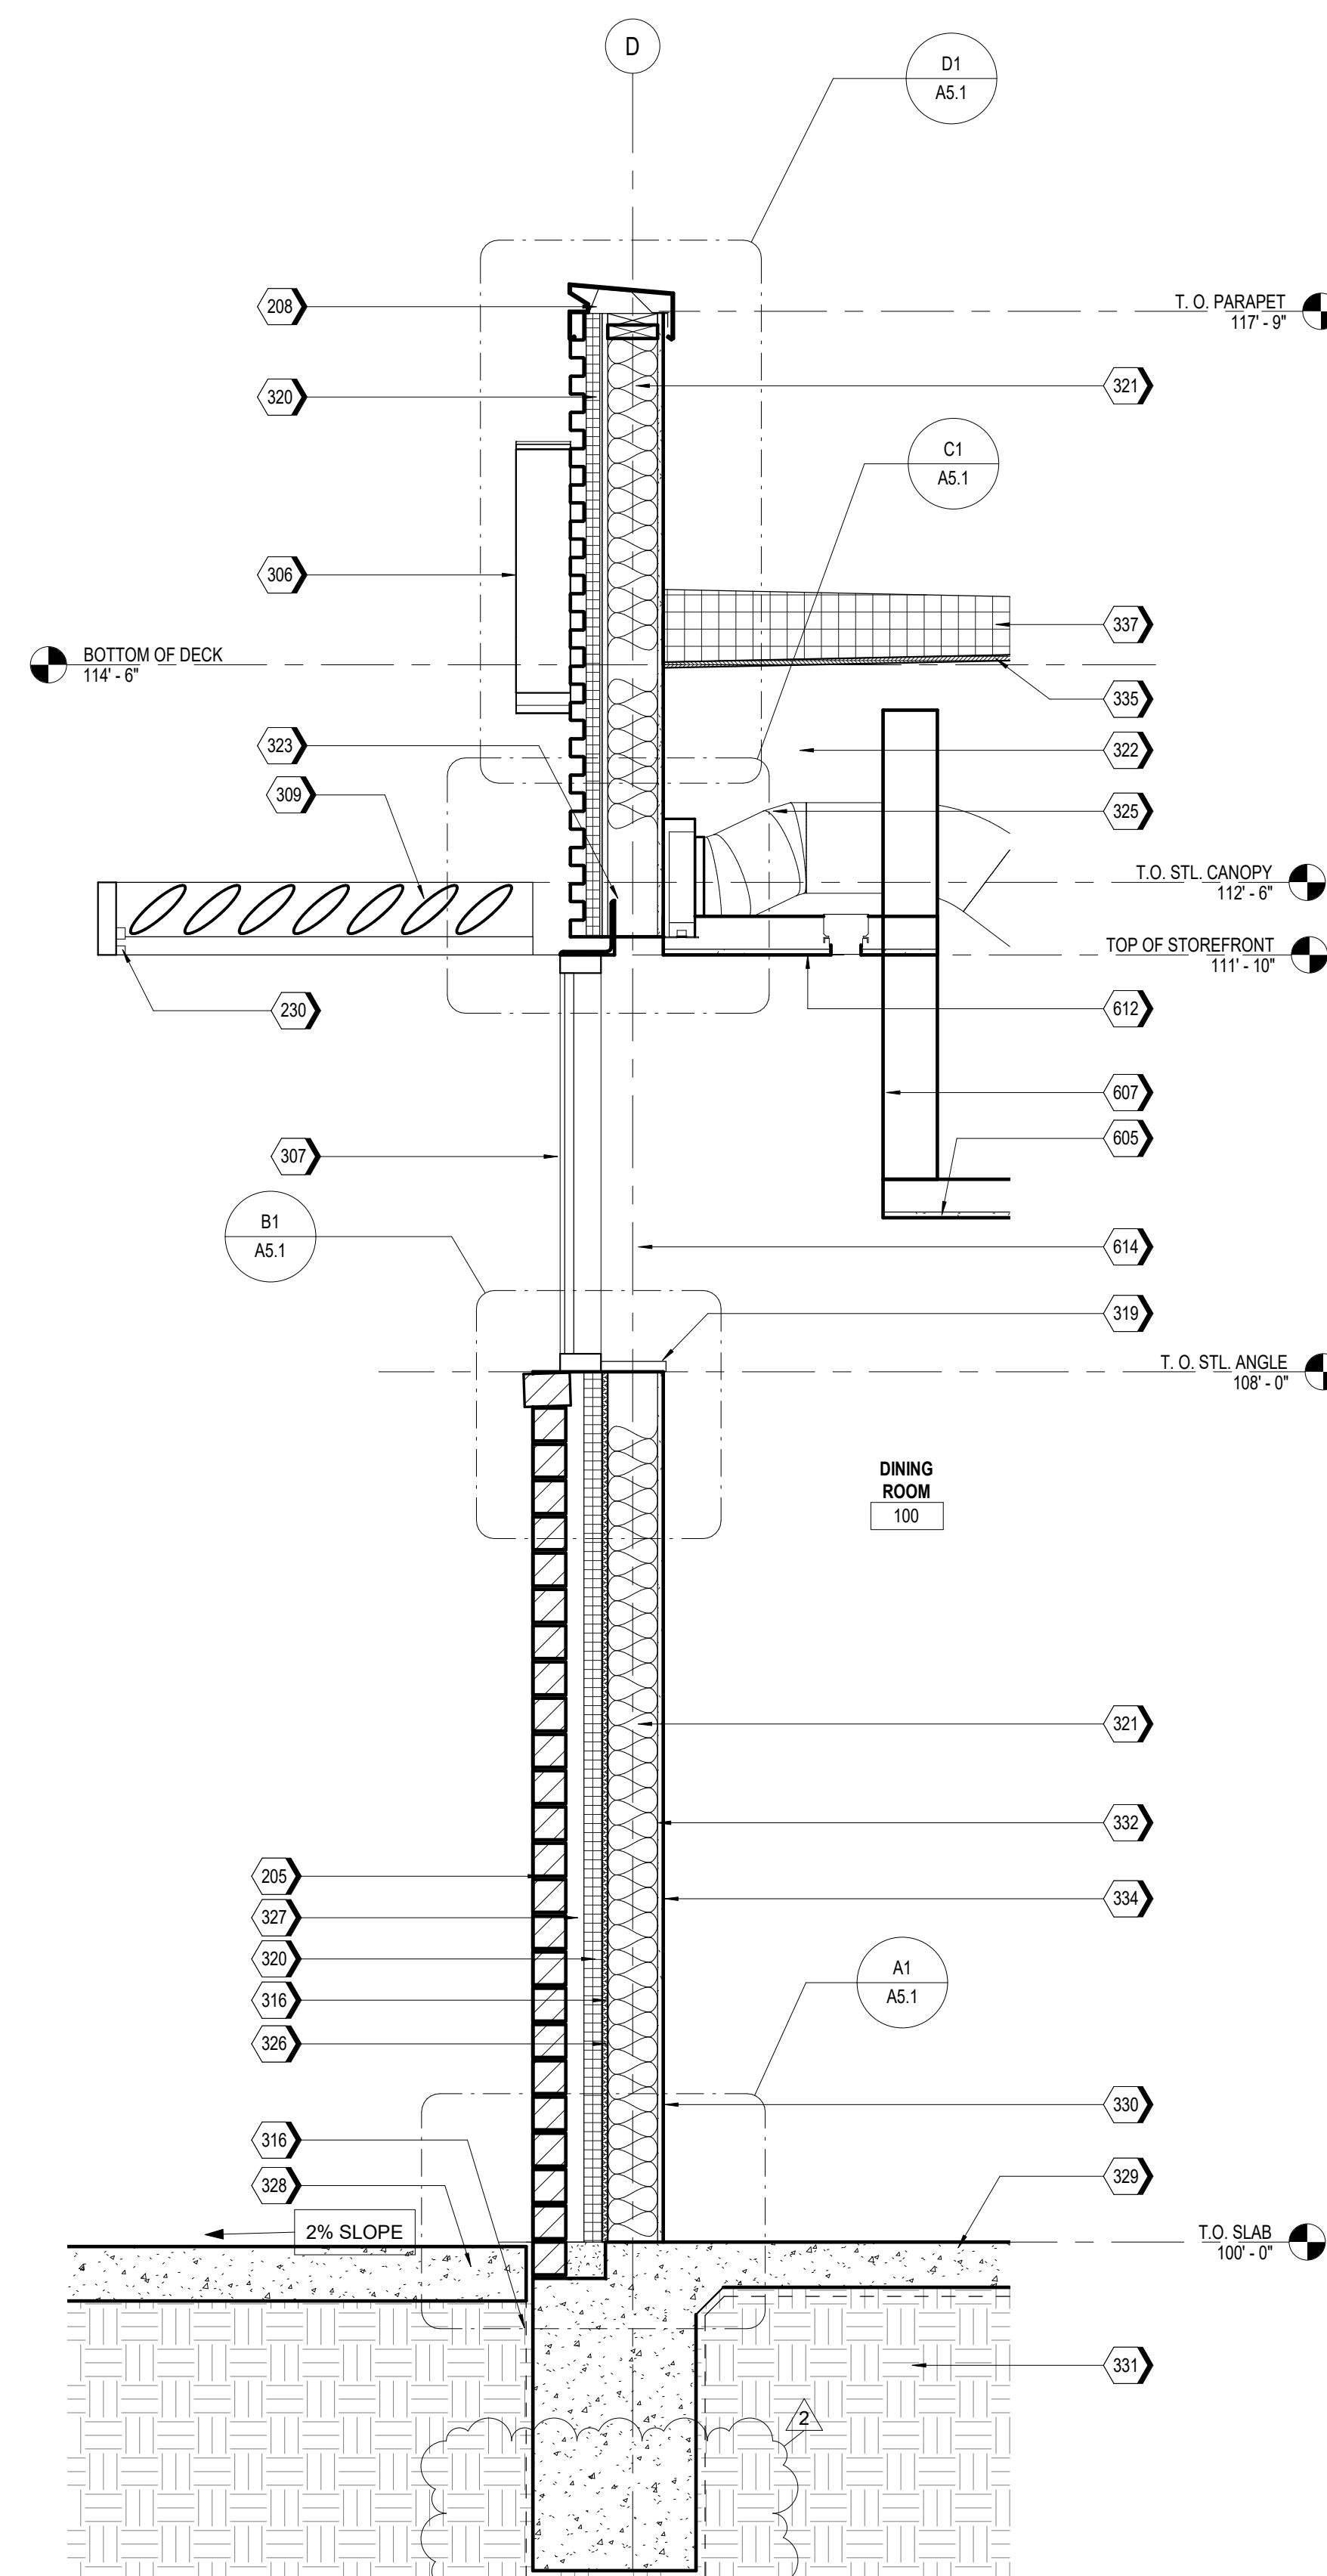

A2 WALL SECTION AT DINING ROOM
SCALE 3/4" = 1'-0"

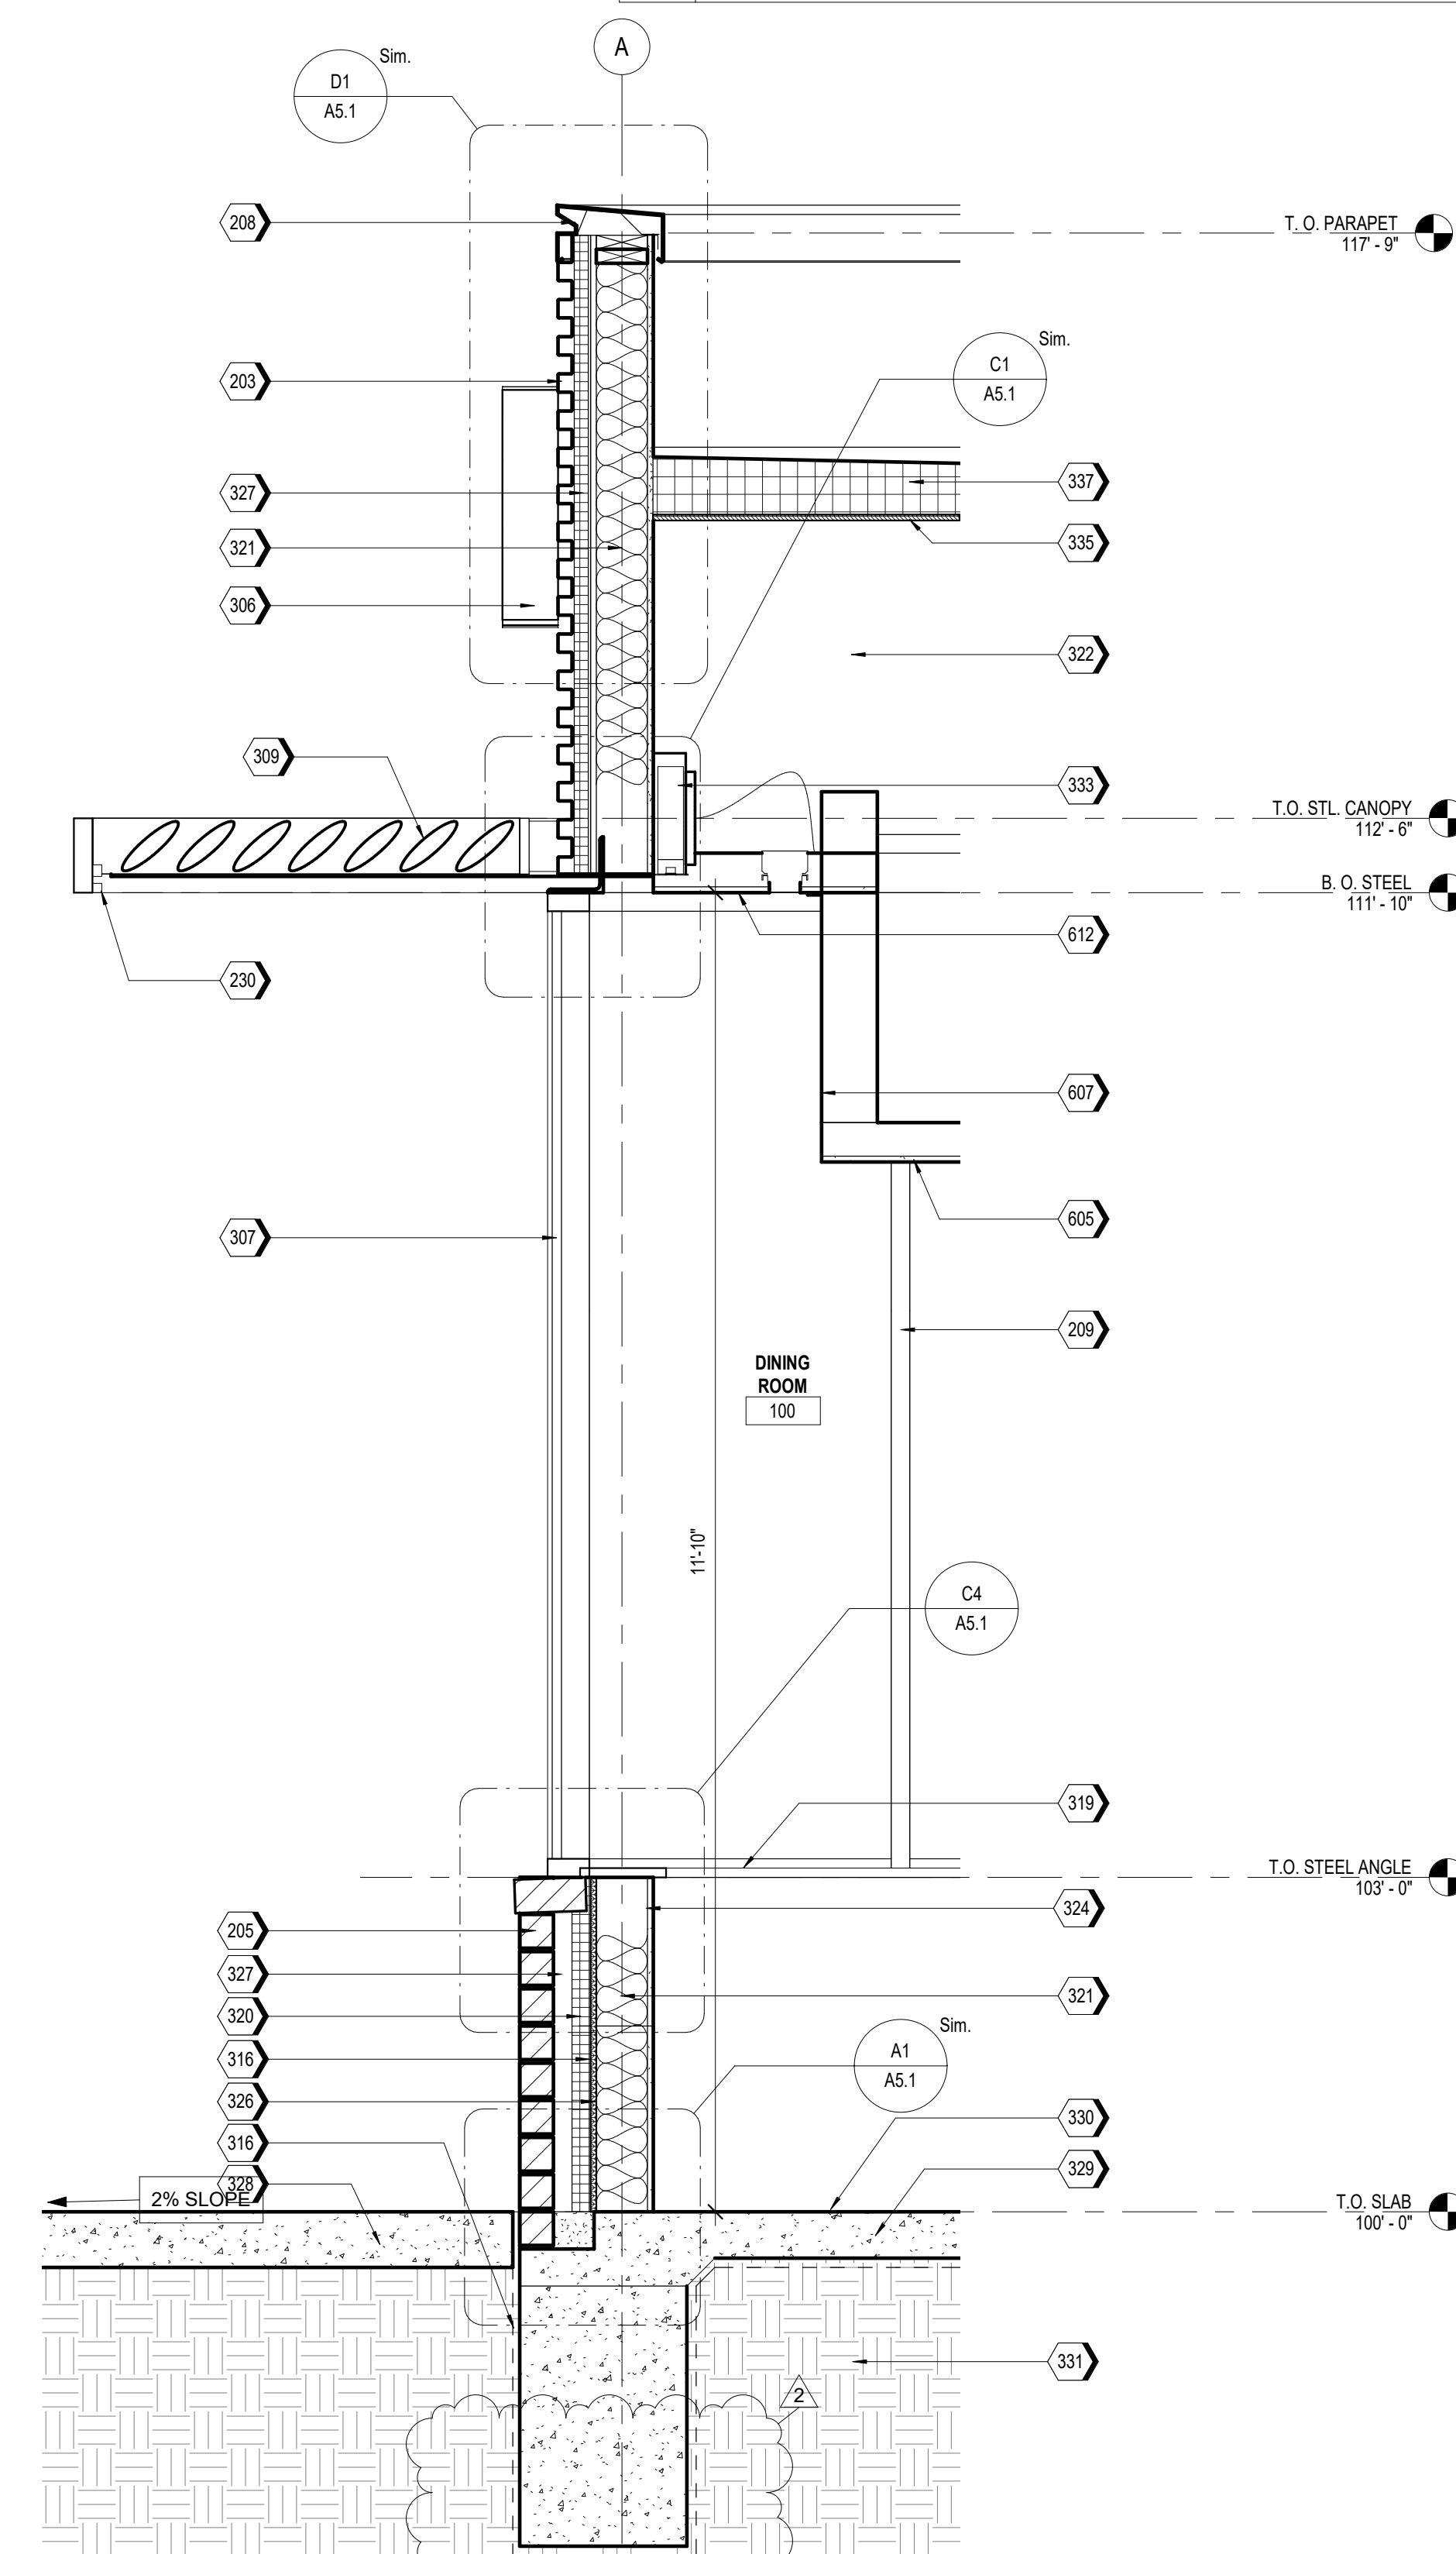

A1 WALL SECTION AT DINING ROOM
SCALE 3/4" = 1'-0"