

C:\Backup\Revit\PT20M - Lees Summit (Market S) MO_V20_ARCH_induligilanoG6WTU.rvt

9/15/2022 1:56:13 PM


1

2

3

4

5

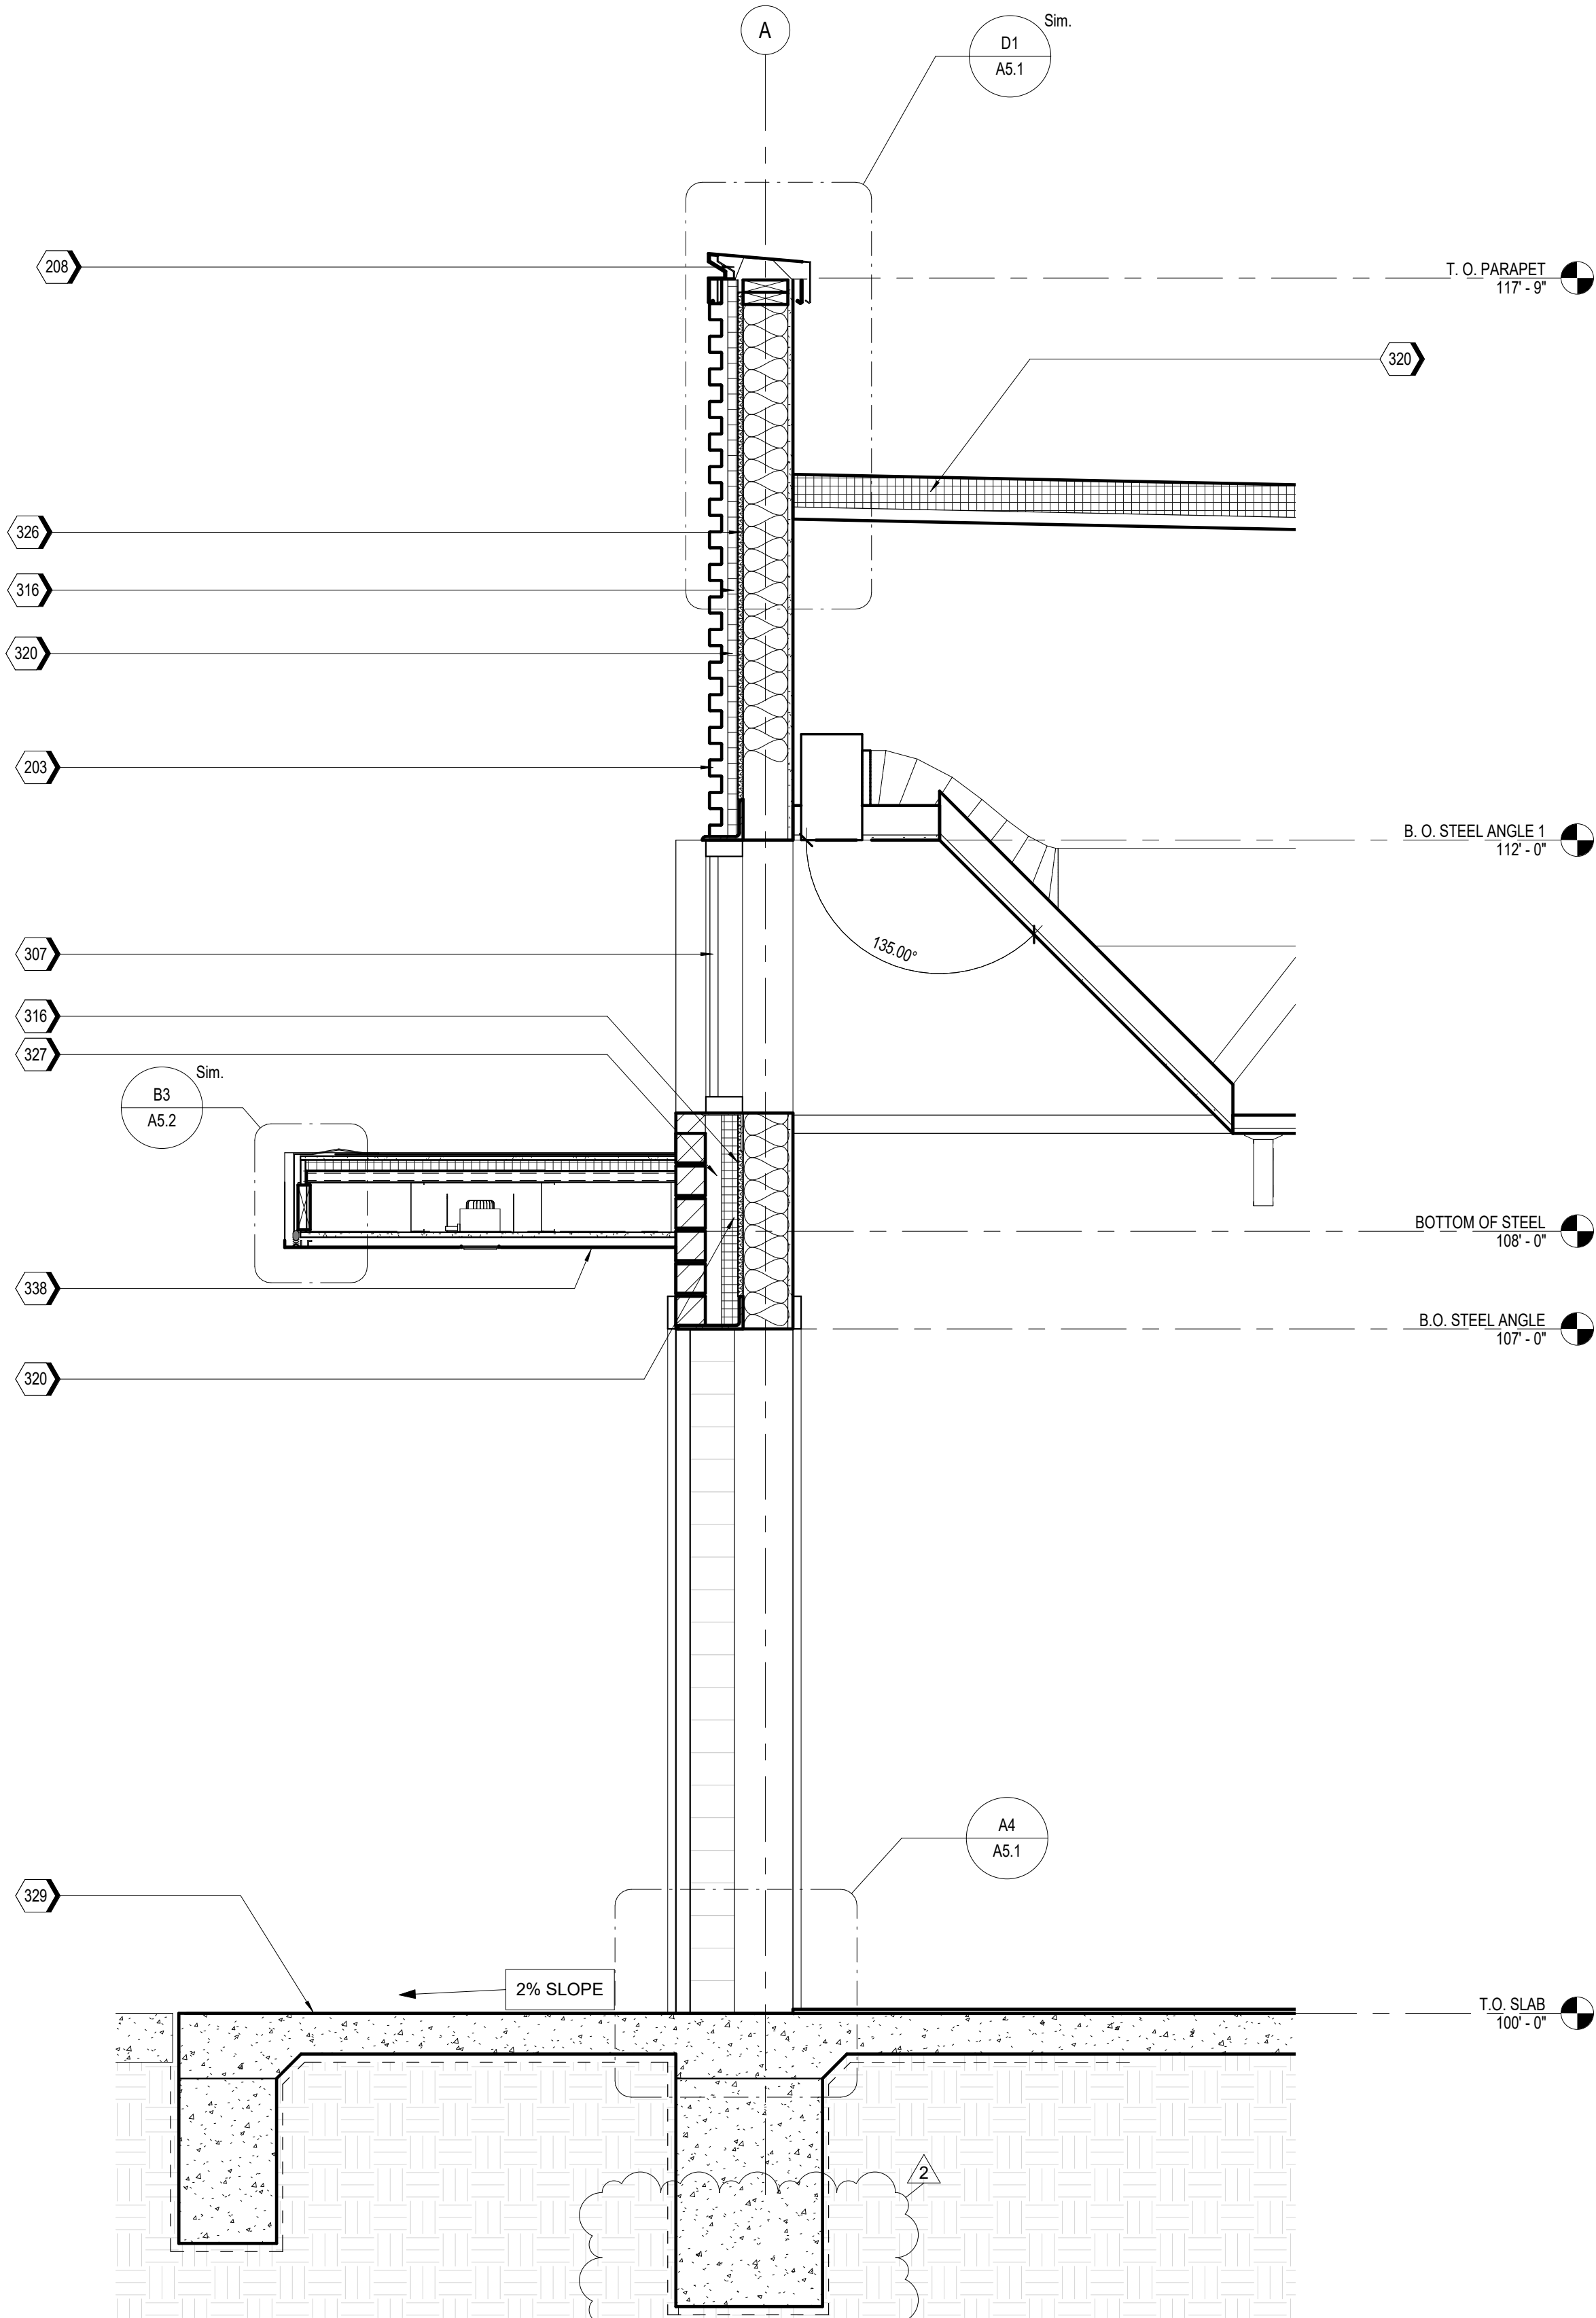

A2


WALL SECTION AT DRY STORAGE
SCALE 3/4" = 1'-0"

KEYNOTES

201	GL-01: VISION GLASS
203	MP-01: PRE-FINISHED CORRUGATED METAL PANEL
205	BR-01: BRICK VENEER
208	MC-01: PRE-FINISHED METAL COPING
209	SS-01: ALUMINUM STOREFRONT SYSTEM
301	WT-01: SEE A5.3
307	WINDOW AS SCHEDULED
316	VAPOR RETARDER
320	RIGID INSULATION
321	UNFACED BATT INSULATION
322	WOOD TRUSSES, RE: STRUCTURAL

KEYNOTES

324	CEILING AS SCHEDULED, RE: A1.3
325	MECHANICAL DUCTWORK, RE: MEP
326	PLYWOOD SHEATHING, RE: STRUCTURAL
327	AIR SPACE
329	RE-INFORCED CONCRETE FOUNDATION, RE: STRUCTURAL
330	FLOORING AS SCHEDULED, RE: 10.1
331	STRUCTURAL FILL, RE: STRUCTURAL
332	2 X WOOD FRAMING, RE: STRUCTURAL
334	PAINTED GYP. BD., RE: FINISH SCHEDULE 10.1
337	TAPERED RIGID INSULATION
338	METAL SOFFIT (MS-01)

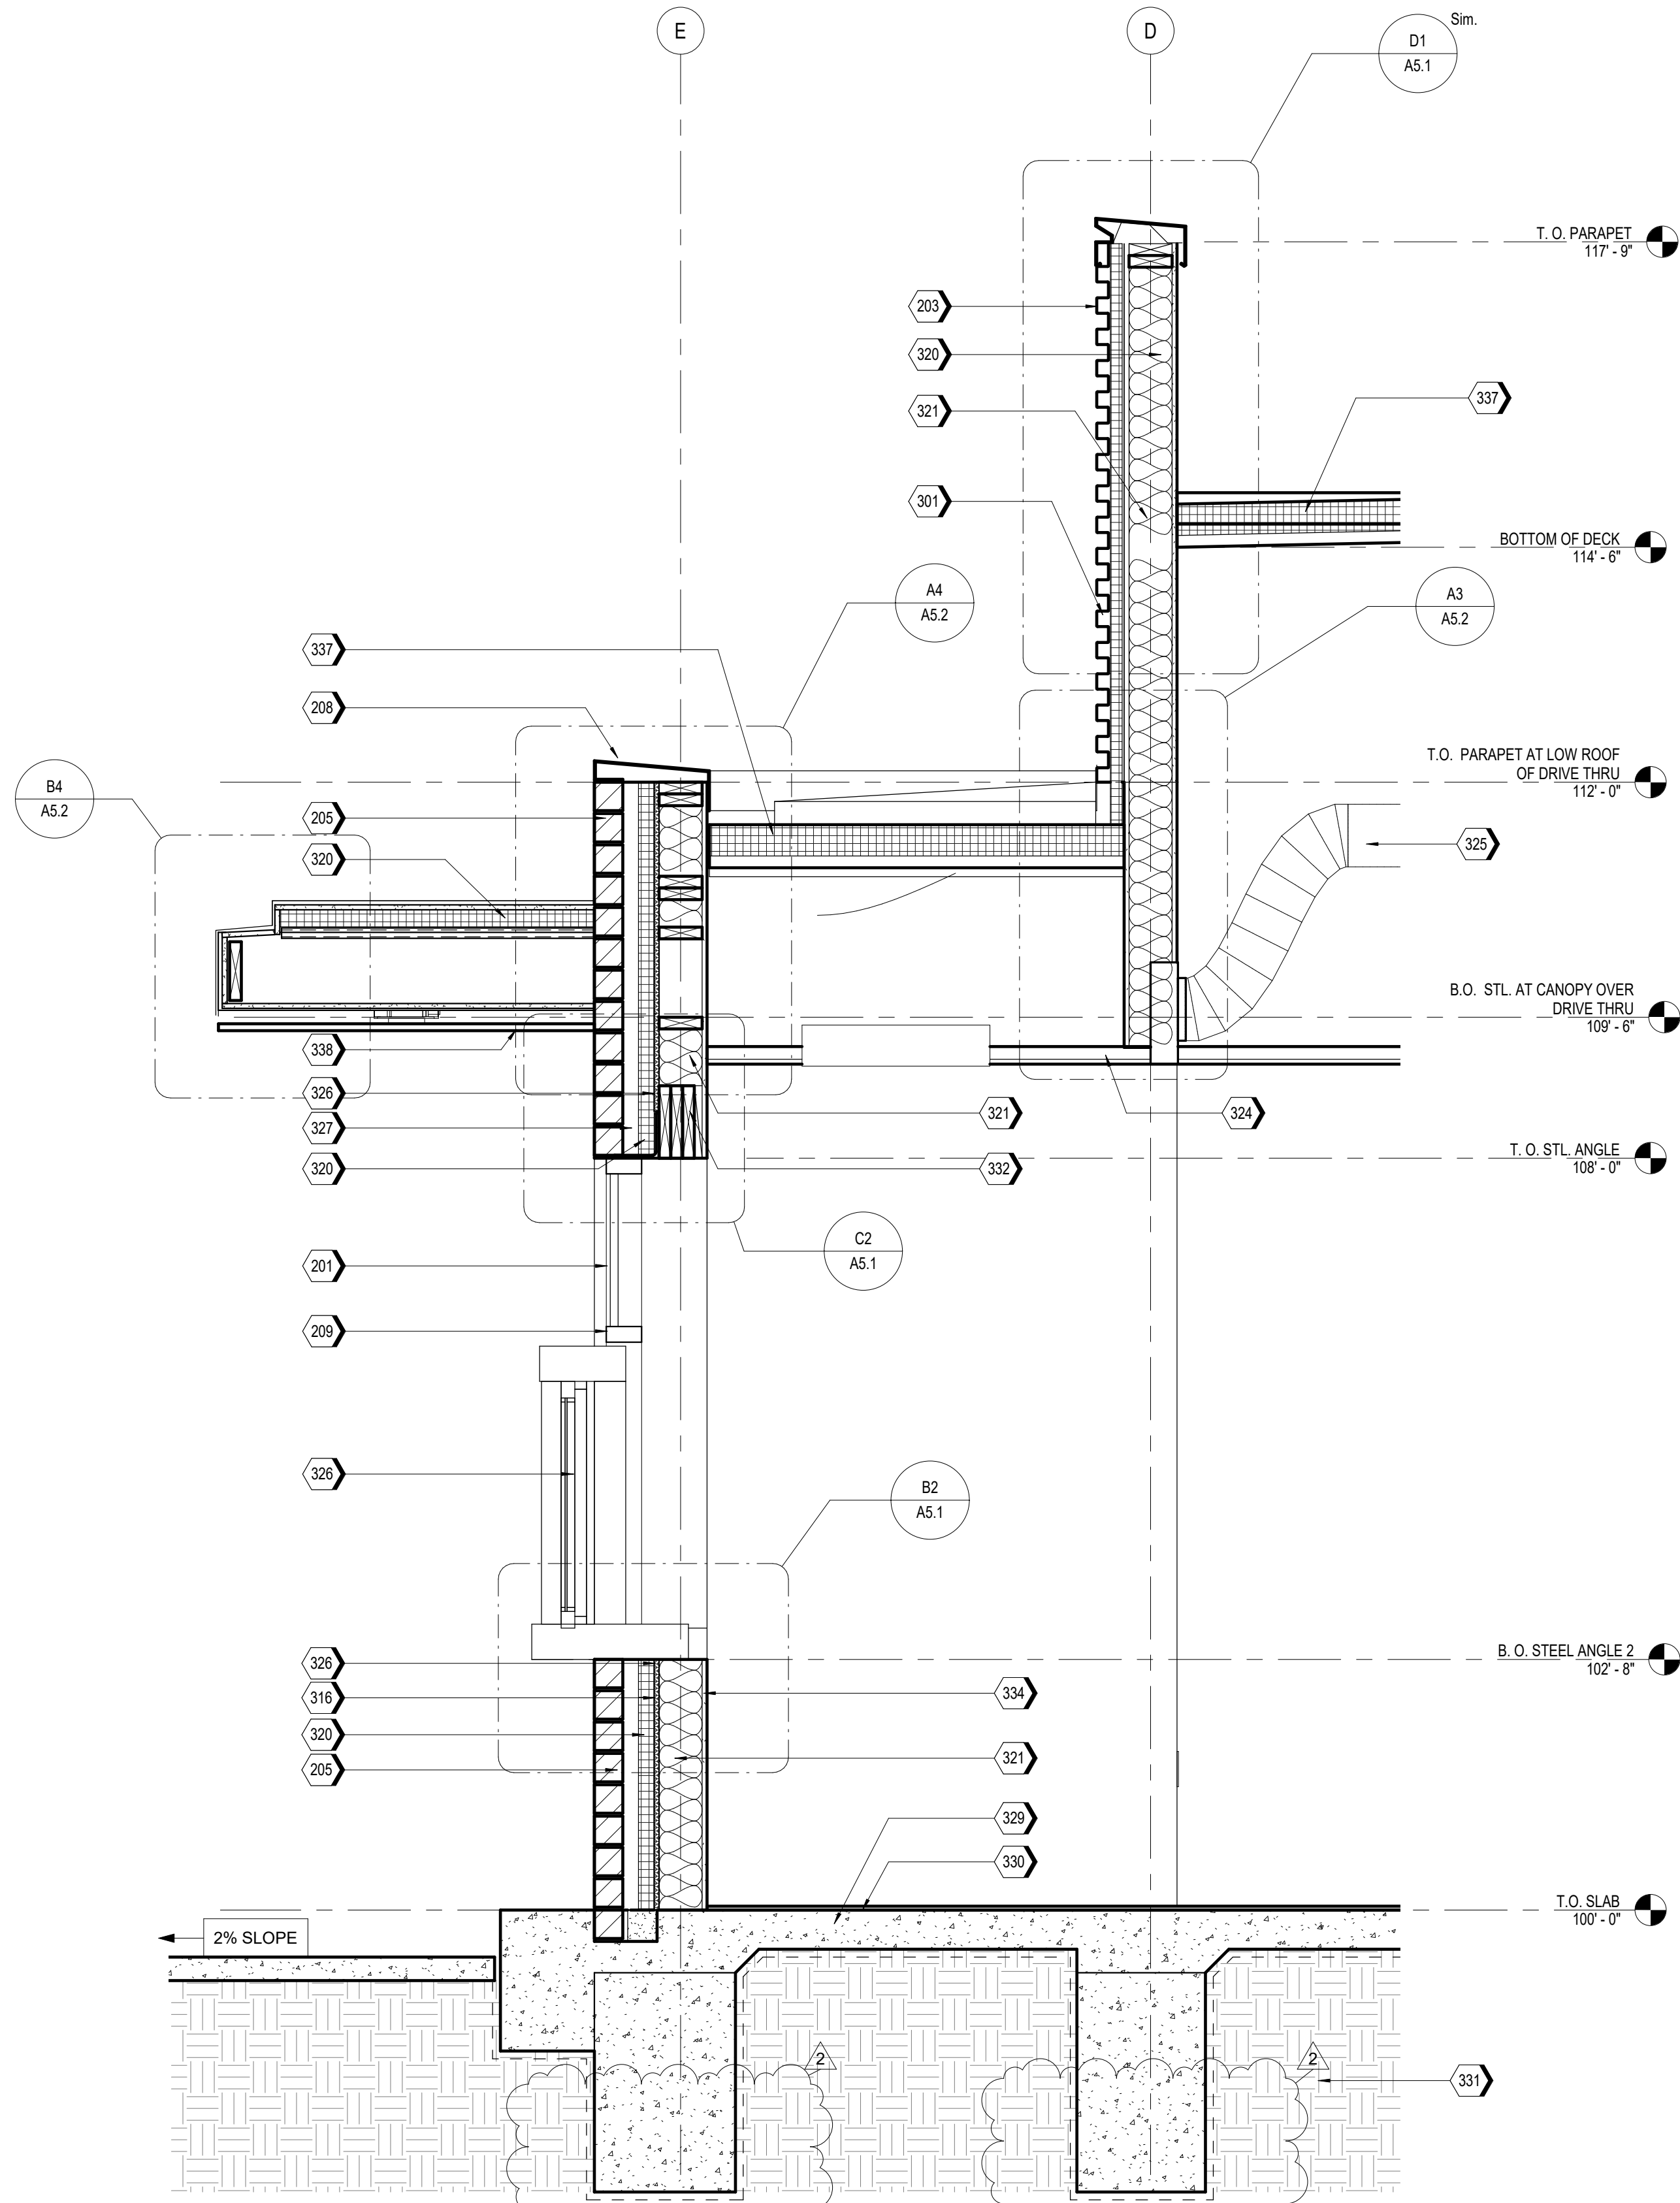

A1

WALL SECTION AT DRIVE-THRU
SCALE 3/4" = 1'-0"



ms consultants, inc.
engineers, architects, planners
2221 Schrock Road
Columbus, Ohio 43229
p 614.898.7100
f 614.898.7570
www.msconsultants.com

PROTOTYPE: PT20M
**NEQ HW 150 AND
HOLLYWOOD ST**
LEES SUMMIT, MO



NOTICE: THIS ARCHITECTURAL AND ENGINEERING
DRAWING IS GIVEN IN CONFIDENCE AND SHALL BE USED
ONLY PURSUANT TO THE AGREEMENT WITH THE
ARCHITECT. NO OTHER USE, DISSEMINATION, OR
DUPLICATION MAY BE MADE WITHOUT PRIOR WRITTEN
CONSENT OF THE ARCHITECT. ALL COMMON LAW RIGHTS
OF COPYRIGHT AND OTHERWISE ARE HEREBY
SPECIFICALLY RESERVED.



ARCHITECT OF RECORD:
CHARLES M. BUSCH No. A-2019022528
EXP. DATE 12/31/2023

REV	DESCRIPTION	DATE
2	BUILDING PERMIT RESUBMITTAL	9/15/22

Project No.: 40497-21

Client Project No.:

Drawing Title:

WALL SECTIONS

Date: 06.29.22 Phase: PERMIT SET
Designed: Designer
Drawn: Author
Checked: Checker

Drawing No.:
A4.3