



7729 C-GREEN ACCENT COLOR




MACADOODLES BROWN-BASE COLOR

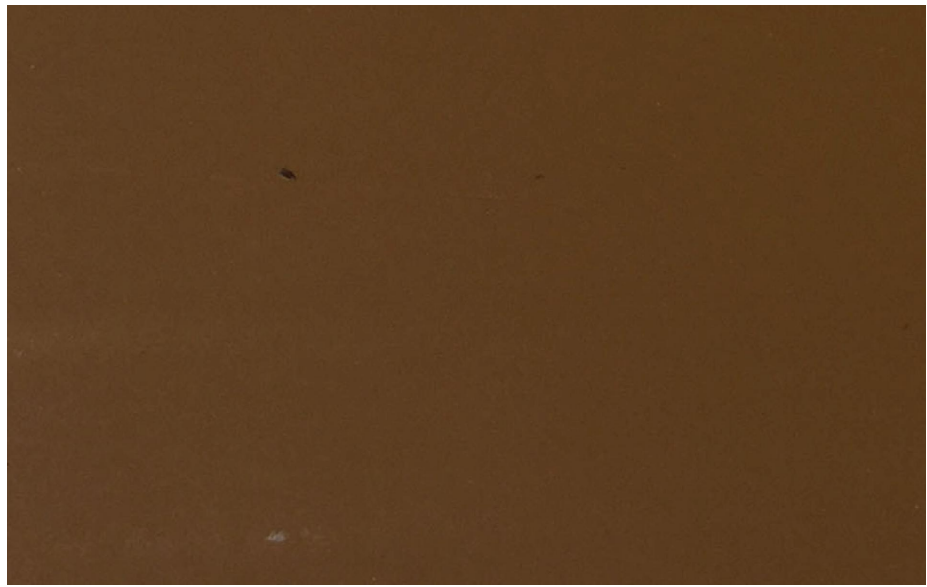

STANDING SEAM METAL ROOF PANEL
UNA-CLAD METAL
SHERWOOD GREEN

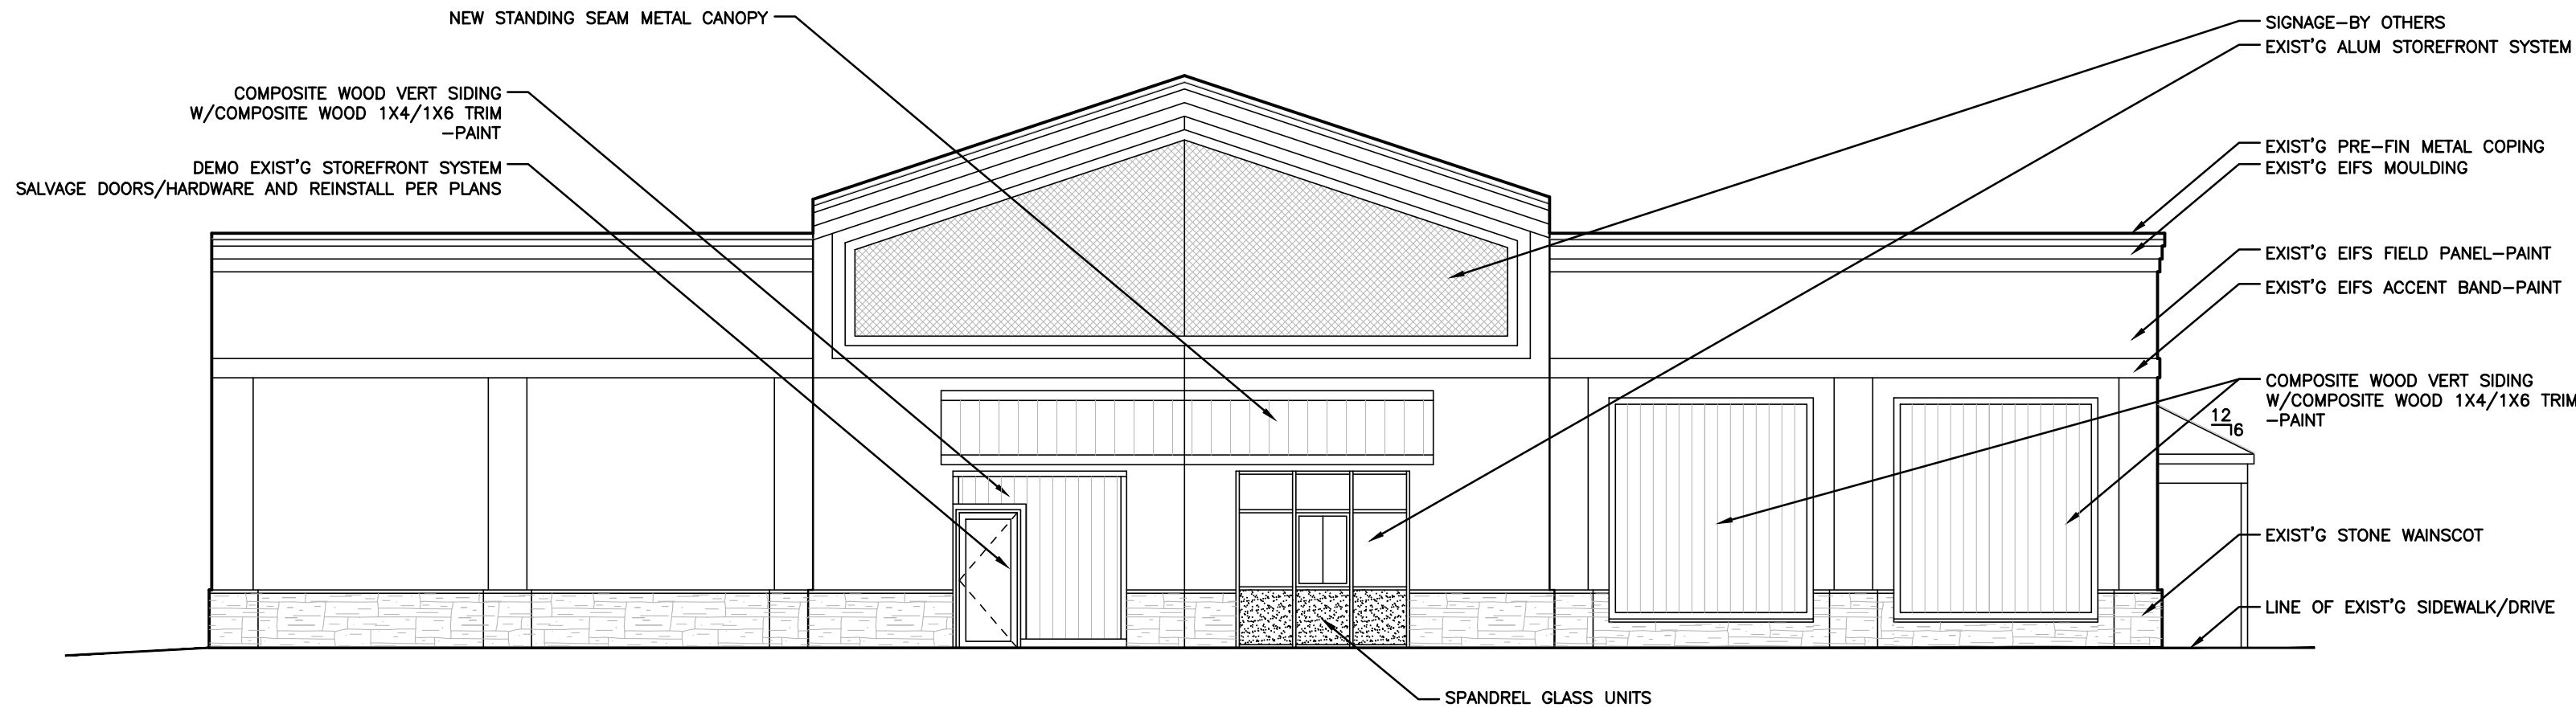


2 SOUTH ELEVATION
1/8"=1'-0"

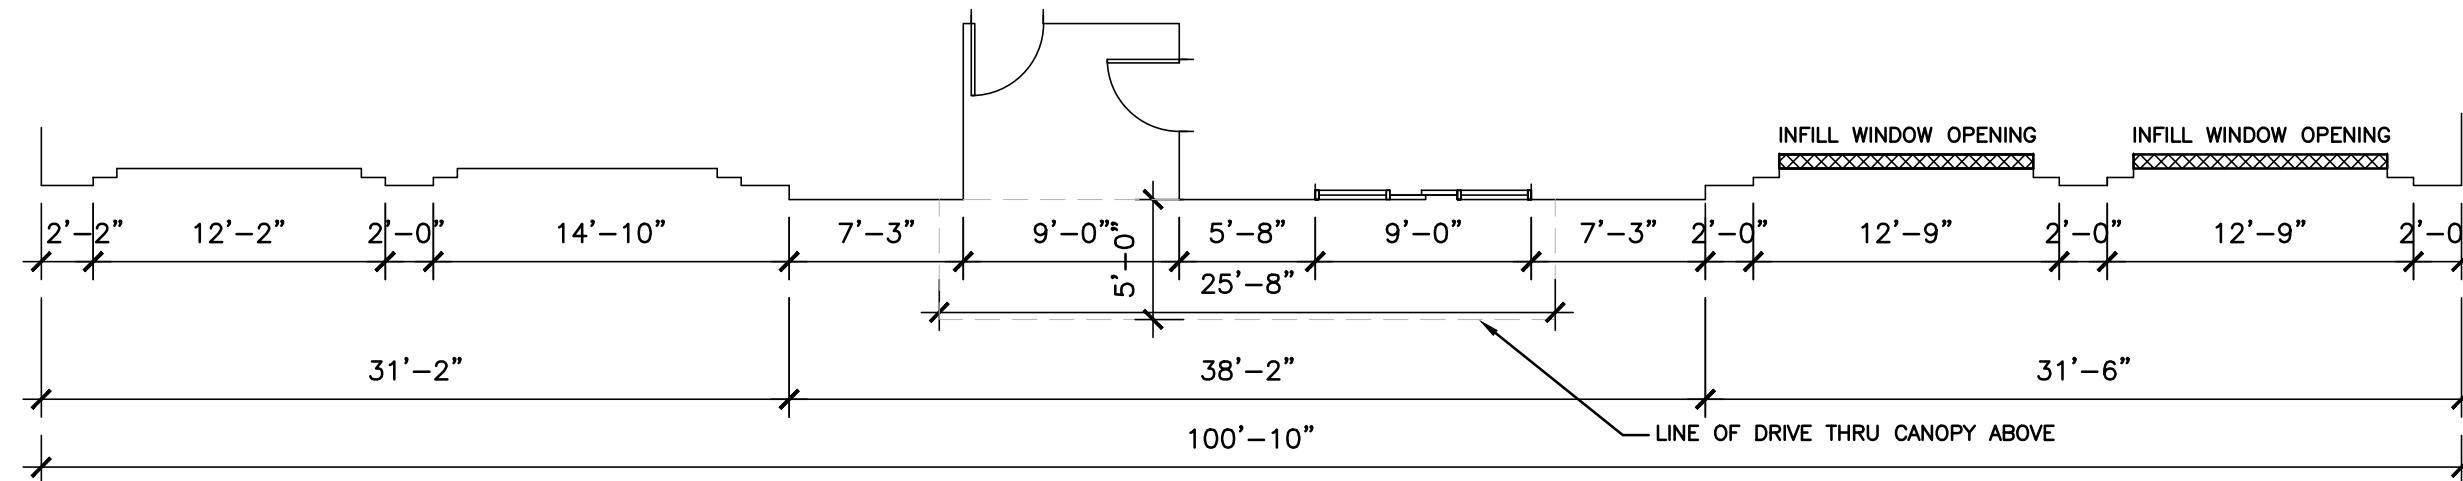

2.1 PLAN
1/8"=1'-0"



1 EAST ELEVATION
1/8"=1'-0"

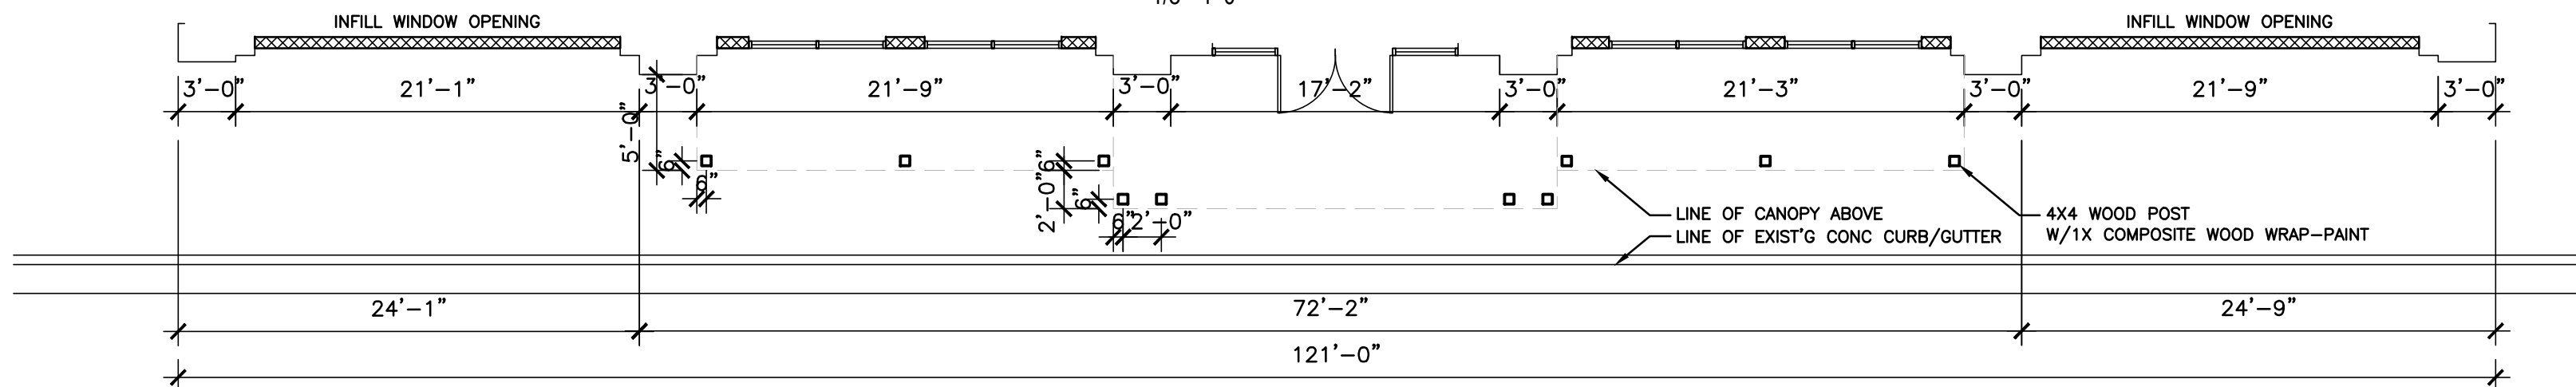

1.1 PLAN
1/8"=1'-0"



5400 Johnson Drive #149
Mission, Kansas 66205
PH: 913.789.8665

MACADOODLES
INTERIOR TENANT FINISH
1499 MARKET STREET
LEE'S SUMMIT, MISSOURI



PROJECT NO: DA0835
DRAWN BY: D.A. STAFF

ISSUE DATE: 07/25/2022
BID SET ISSUE DATE: 07/25/2022
PERMIT SET ISSUE DATE: 09/23/2022

REV A 07/25/2022
REV B 07/25/2022
REV C 07/25/2022

© D.A. GROUP INCORPORATED 2022
THIS DOCUMENT IS PREPARED FOR USE ON A SPECIFIC PROJECT AND LOCATION AND IS COPYRIGHTED WORK BY D.A. GROUP, INCORPORATED.
THIS DOCUMENT MAY NOT BE REPRODUCED IN ANY MANNER WITHOUT THE WRITTEN PERMISSION OF D.A. GROUP, INCORPORATED.


SHEET NO.
A200

PDP APPLICATION - NOT FOR CONSTRUCTION

S001




SOUTH ELEVATION
1/8" = 1'-0"

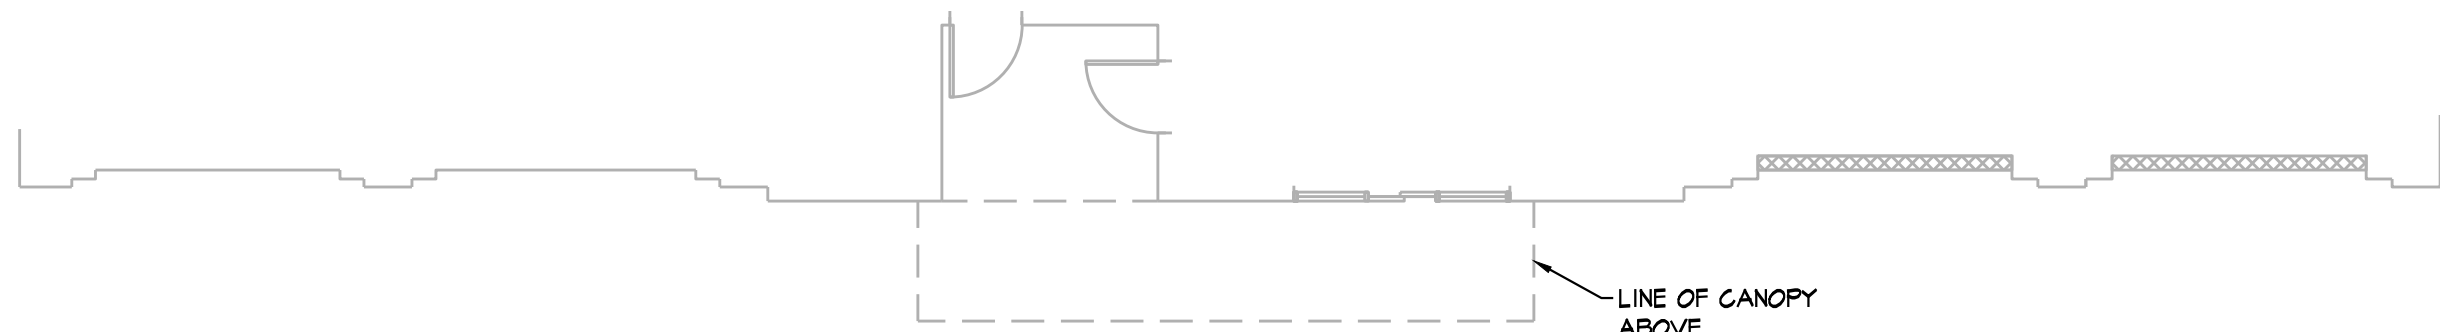

FOUNDATION PLAN
1/8" = 1'-0"

- NOTES:
1. REFER TO GENERAL NOTES ON SHEET S001.
2. VERIFY ALL DIMENSIONS & ELEVATIONS w/ ARCHITECTURAL DRAWINGS.
3. FIELD VERIFY EXISTING CONDITIONS, INCLUDING DIMENSIONS & ELEVATIONS.

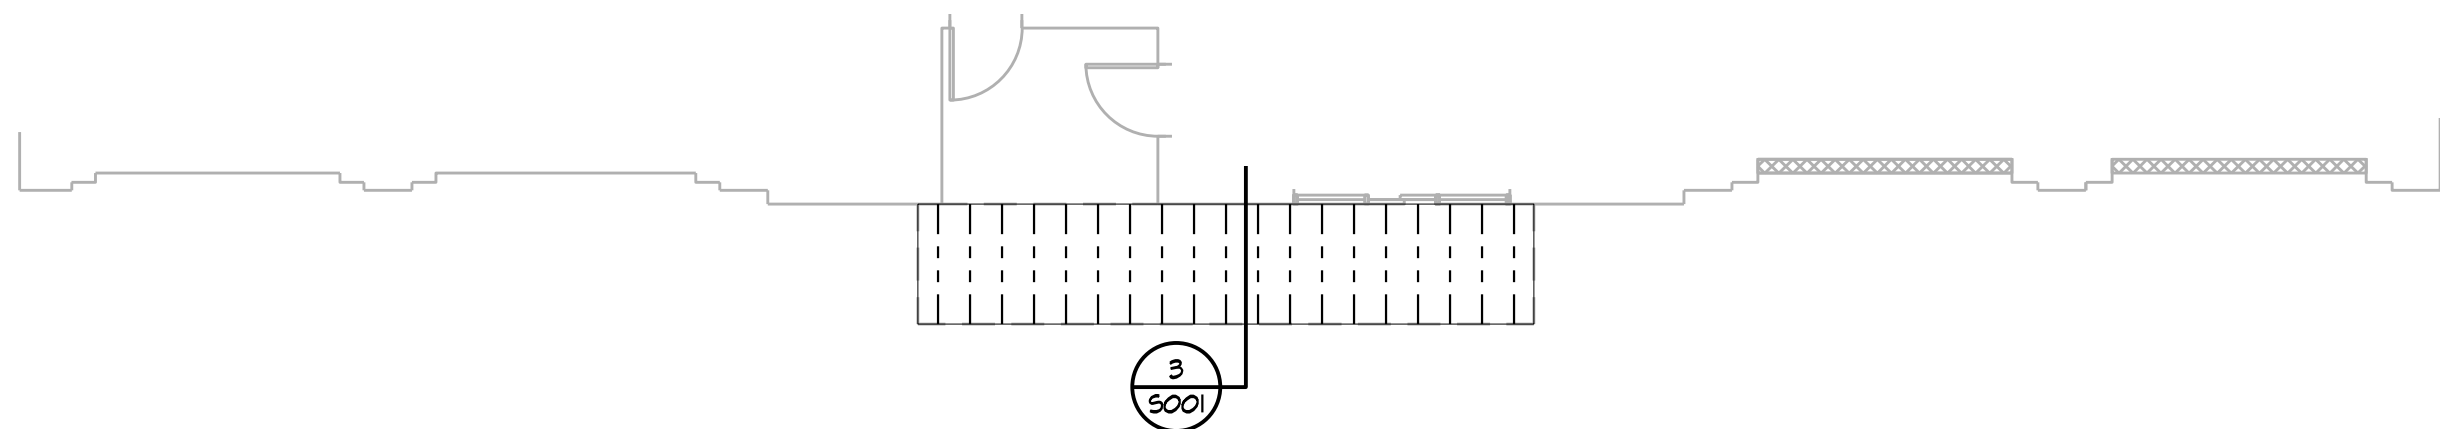


FRAMING PLAN
1/8" = 1'-0"

- NOTES:
1. REFER TO GENERAL NOTES ON SHEET S001.
2. VERIFY ALL DIMENSIONS & ELEVATIONS w/ ARCHITECTURAL DRAWINGS.
3. FIELD VERIFY EXISTING CONDITIONS, INCLUDING DIMENSIONS & ELEVATIONS.




EAST ELEVATION
1/8" = 1'-0"

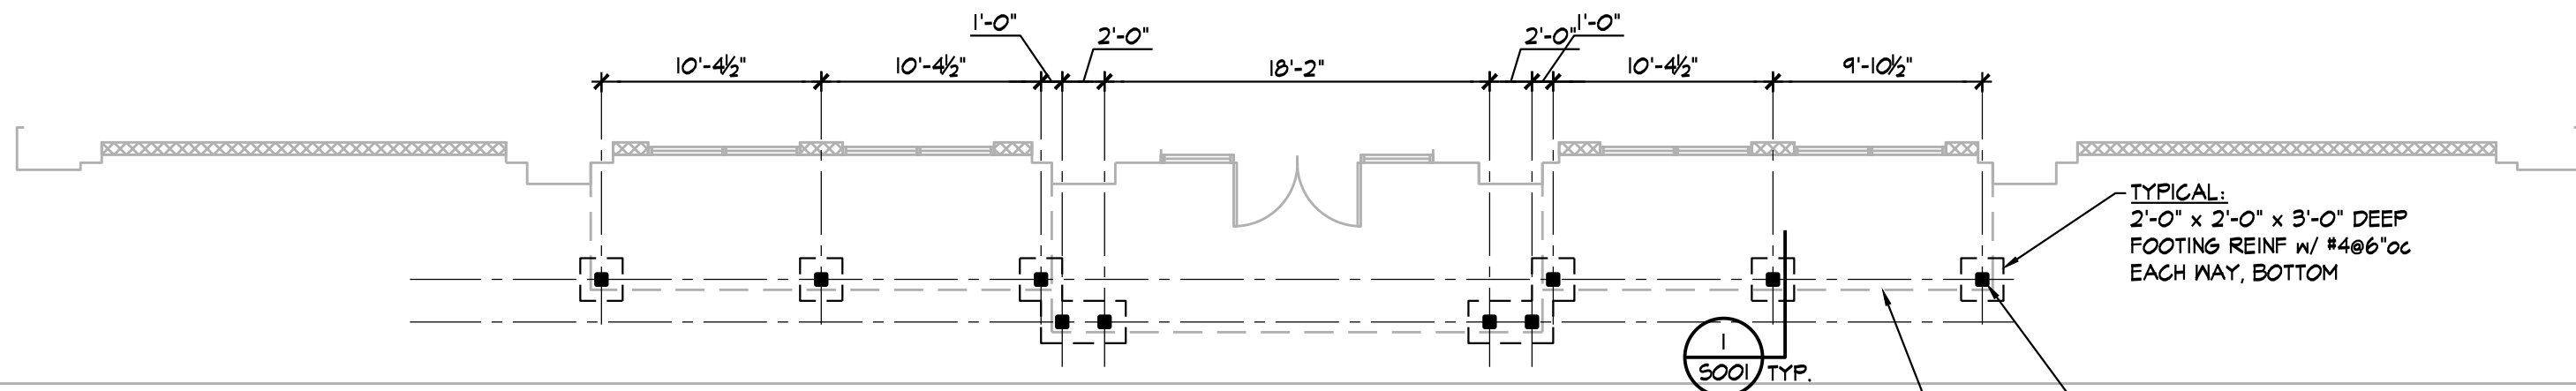

FOUNDATION PLAN
1/8" = 1'-0"

- NOTES:
1. REFER TO GENERAL NOTES ON SHEET S001.
2. VERIFY ALL DIMENSIONS & ELEVATIONS w/ ARCHITECTURAL DRAWINGS.
3. FIELD VERIFY EXISTING CONDITIONS, INCLUDING DIMENSIONS & ELEVATIONS.

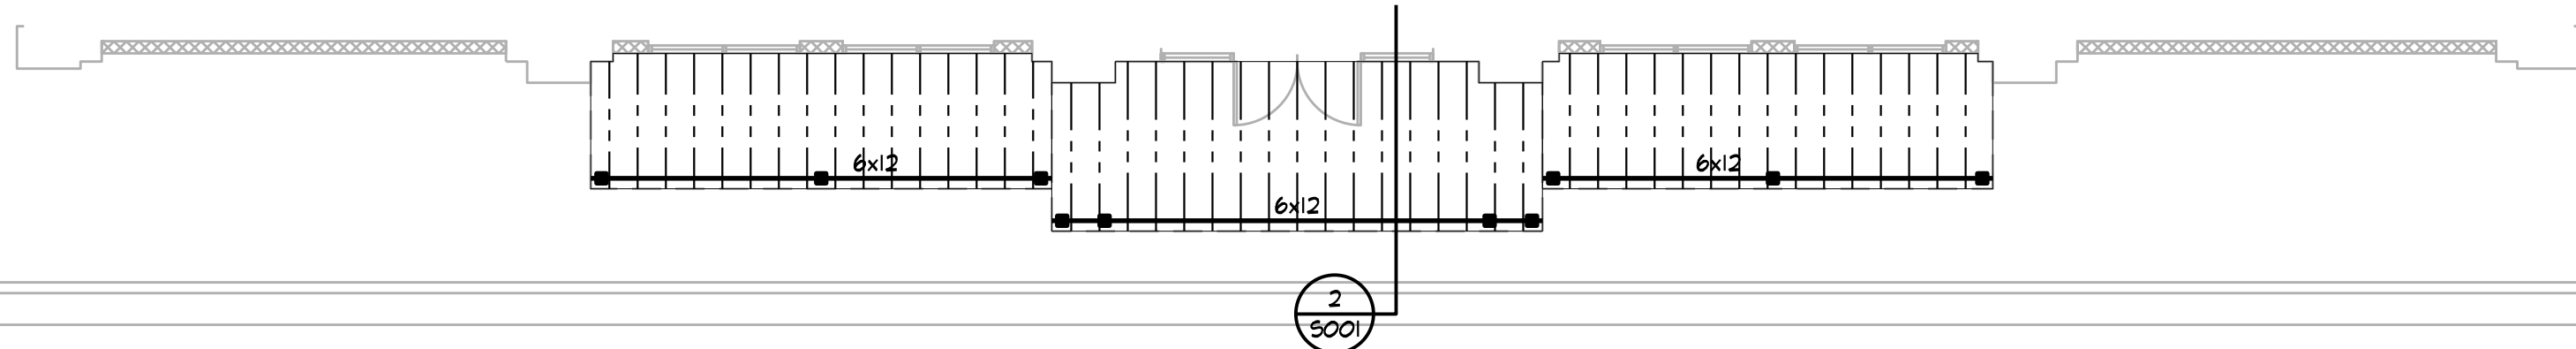

FRAMING PLAN
1/8" = 1'-0"


- NOTES:
1. REFER TO GENERAL NOTES ON SHEET S001.
2. VERIFY ALL DIMENSIONS & ELEVATIONS w/ ARCHITECTURAL DRAWINGS.
3. FIELD VERIFY EXISTING CONDITIONS, INCLUDING DIMENSIONS & ELEVATIONS.



5400 Johnson Drive #149
Mission, Kansas 66205
PH: 913.789.8665

BOB D. CAMPBELL & CO.
Structural Engineers Since 1957
433B Bellevue Ave. 816.531.4144
Kansas City, MO 64111 www.bdc-engr.com

MACADOODLES
INTERIOR TENANT FINISH
1499 MARKET STREET
LEE'S SUMMIT, MISSOURI

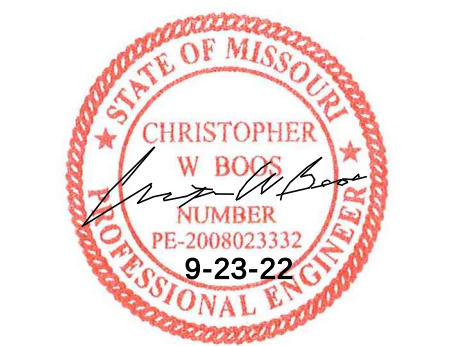

PROJECT NO: **DA0835**
DRAWN BY: D A STAFF

ISSUE DATE: 09/23/2022
BID SET ISSUE DATE: --/--/--
PERMIT SET ISSUE DATE: --/--/--

REV. --/--/--
REV. --/--/--
REV. --/--/--

© D. A. GROUP INCORPORATED 2022
THIS DOCUMENT IS PREPARED FOR USE ON A SPECIFIC PROJECT AND LOCATION AND IS COPYRIGHTED WORK OF D. A. GROUP, INCORPORATED.
THIS DOCUMENT MAY NOT BE REPRODUCED IN ANY MANNER WITHOUT THE WRITTEN PERMISSION OF D. A. GROUP, INCORPORATED.

SHEET NO.
S100

PERMIT SET