


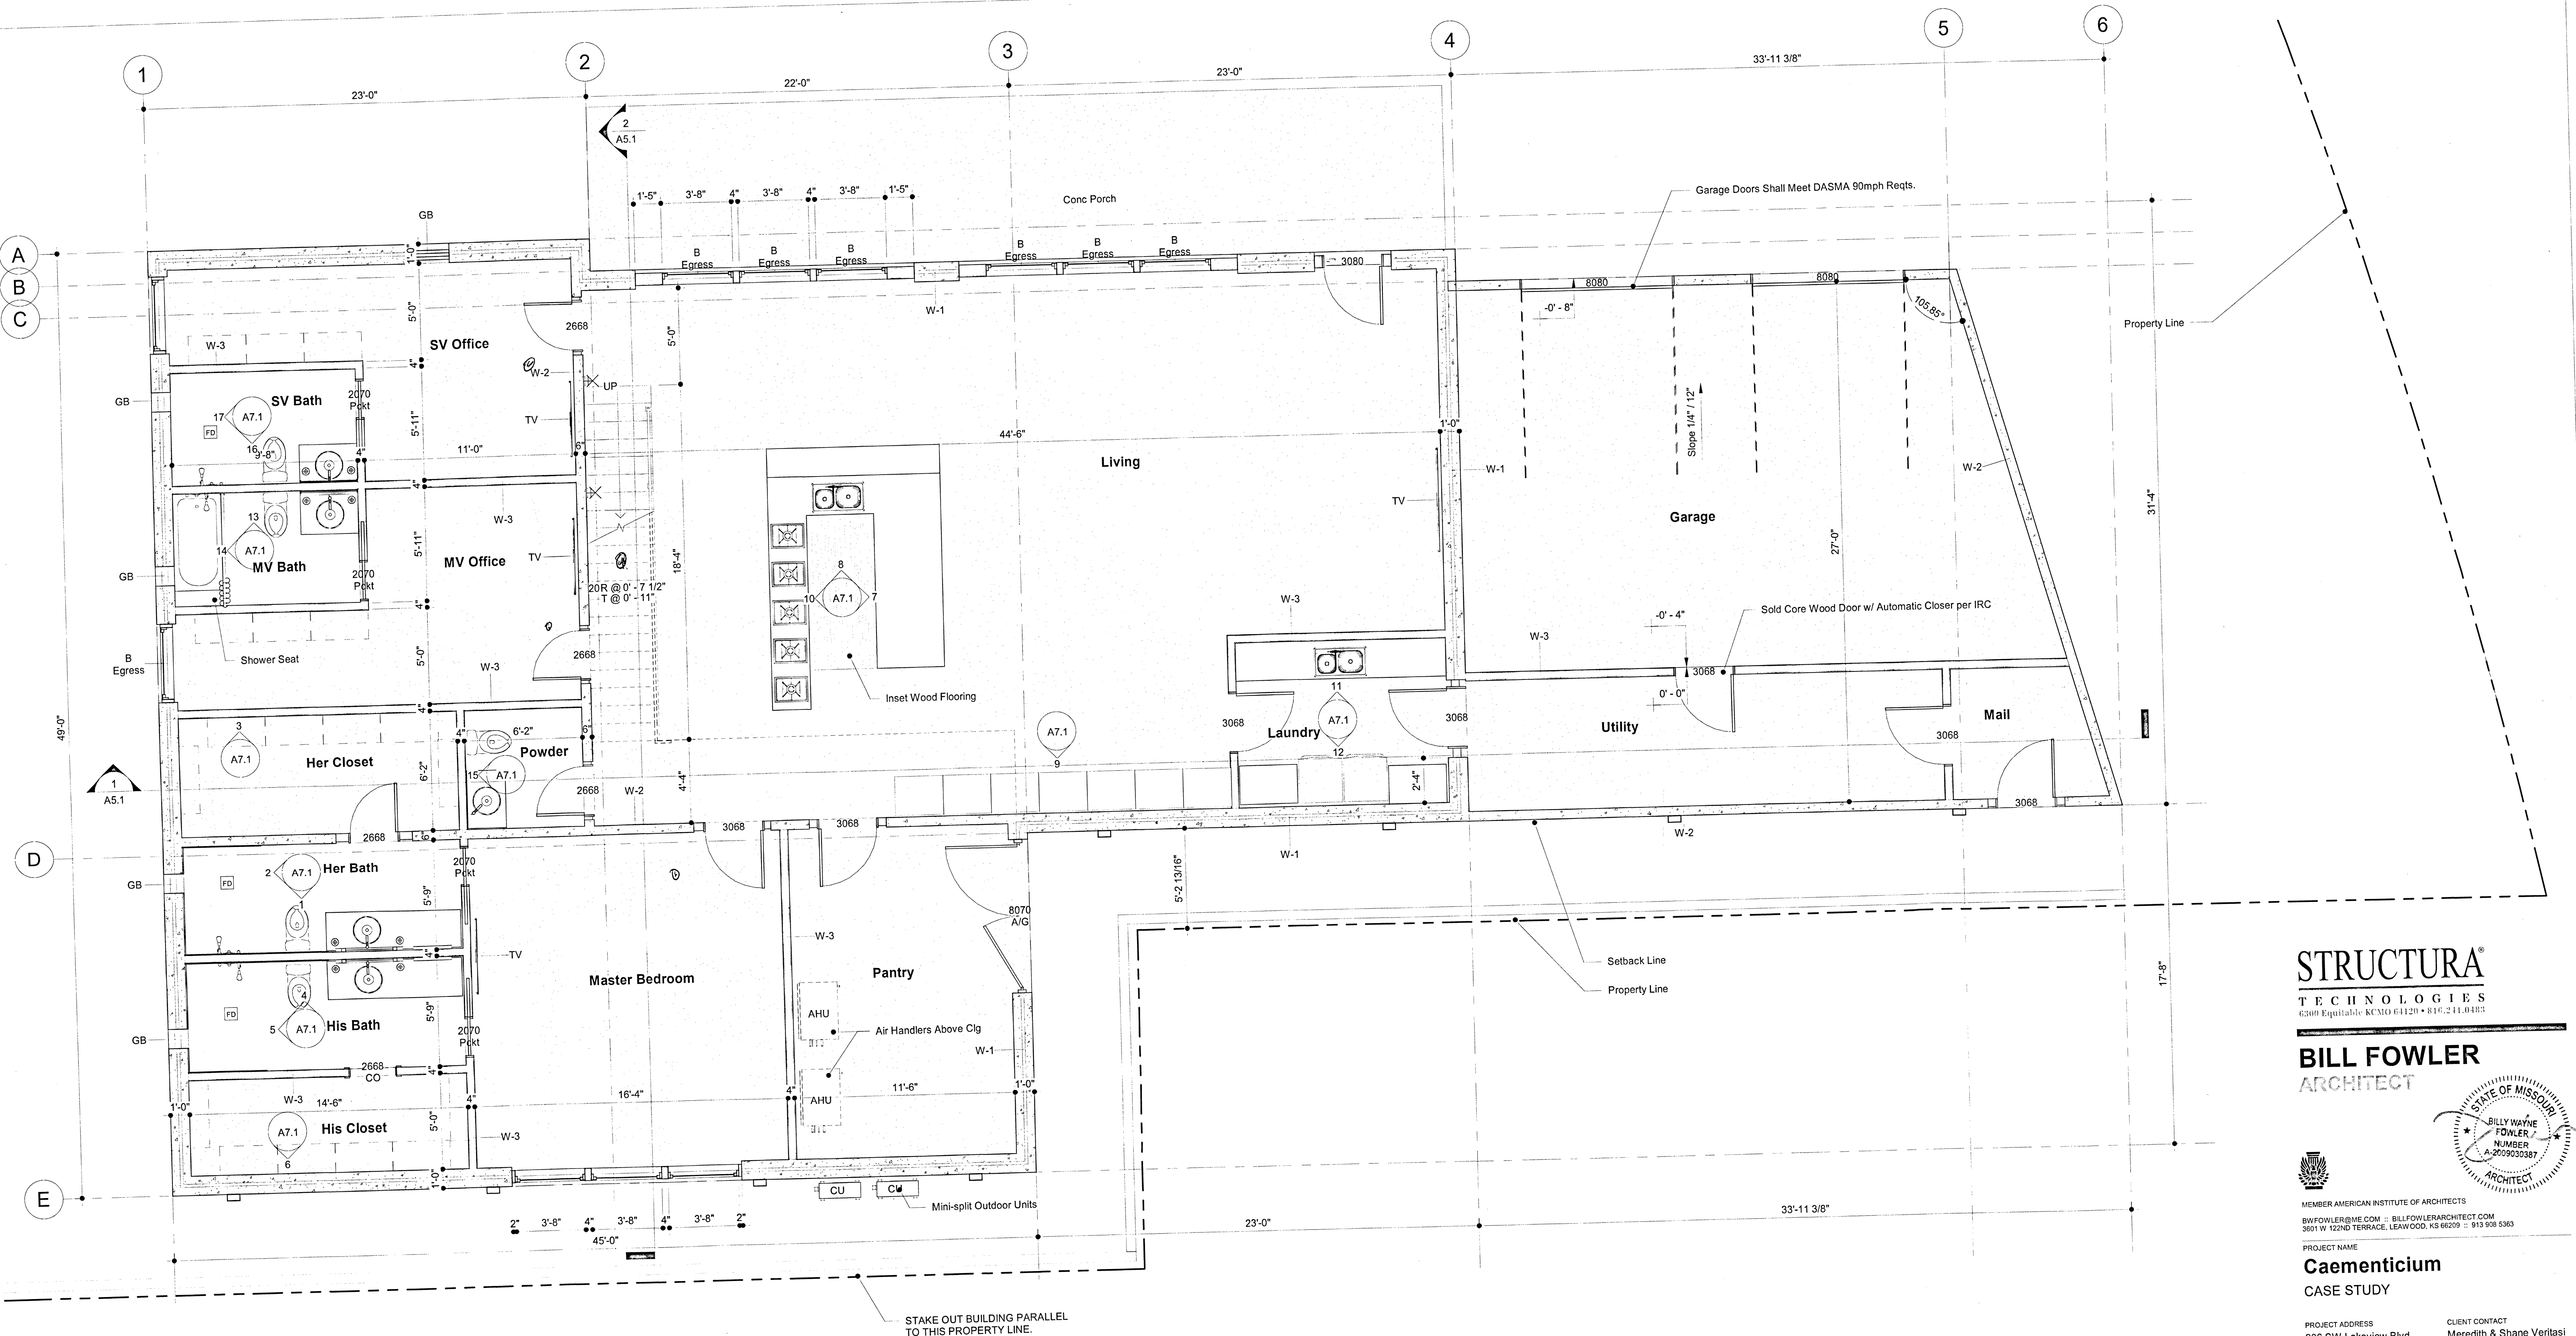

1 Main Floor Plan
1/4" = 1'-0"

- Plan Notes:
- See Concrete Layout Plans for shell dimensions.
 - Interior layout dimensions are to face of stud unless noted otherwise.

Window Schedule

Type Mark	Width	Height	Rough Width	Rough Height	Head Height	Comments	Count
A Egress	3' - 8"	6' - 10"	3' - 8 1/2"	6' - 10 1/2"	7' - 10"	Single-hung Egress Window	12
B Egress	3' - 8"	5' - 11"	3' - 8 1/2"	5' - 11 1/2"	6' - 0"		11

Area Summary

Gross Building Area	
2,772 SF	Main Floor Living Area
495 SF	Crow's Nest
849 SF	Garage
4,116 SF	

Wall Schedule

Type Mark	Type	Type Comments	Area
W-1	CIP Conc_12" Insulated	Cast-in-place Concrete Insulated Sandwich Wall. See Structural.	2404 SF
W-2	CIP Conc_6"	Cast-in-place Concrete. See Structural.	3272 SF
W-3	Interior Drywall	1/2" Gyp on 3 5/8" x 24 Ga Mtl Studs @ 16".	1973 SF

STRUCTURA
TECHNOLOGIES
6300 Equitable KCNO 64120 • 816.241.0483

BILL FOWLER
ARCHITECT



MEMBER AMERICAN INSTITUTE OF ARCHITECTS
BFW@FOWLERME.COM :: BILLFOWLERARCHITECT.COM
3601 W 122ND TERRACE, LEAWOOD, KS 66209 :: 913.908.5363

PROJECT NAME
Caementicum
CASE STUDY

PROJECT ADDRESS
206 SW Lakeview Blvd
Lee's Summit, MO

CLIENT CONTACT
Meredith & Shane Veritasi
816.383.0100
s.r@veritasi.com

ISSUED FOR
Permit Set

SHEET NAME

Main Floor Plan

RELEASE FOR CONSTRUCTION
AS NOTED ON PLANS REVIEW
CODES ADMINISTRATION
LEE'S SUMMIT, MISSOURI
BY _____
DATE _____

PROJECT NO.
1915
ISSUE DATE
12/19/2019

SHEET NO.
A2.1
COPYRIGHT BILL FOWLER ARCHITECT

REVISION DESCRIPTION DATE