


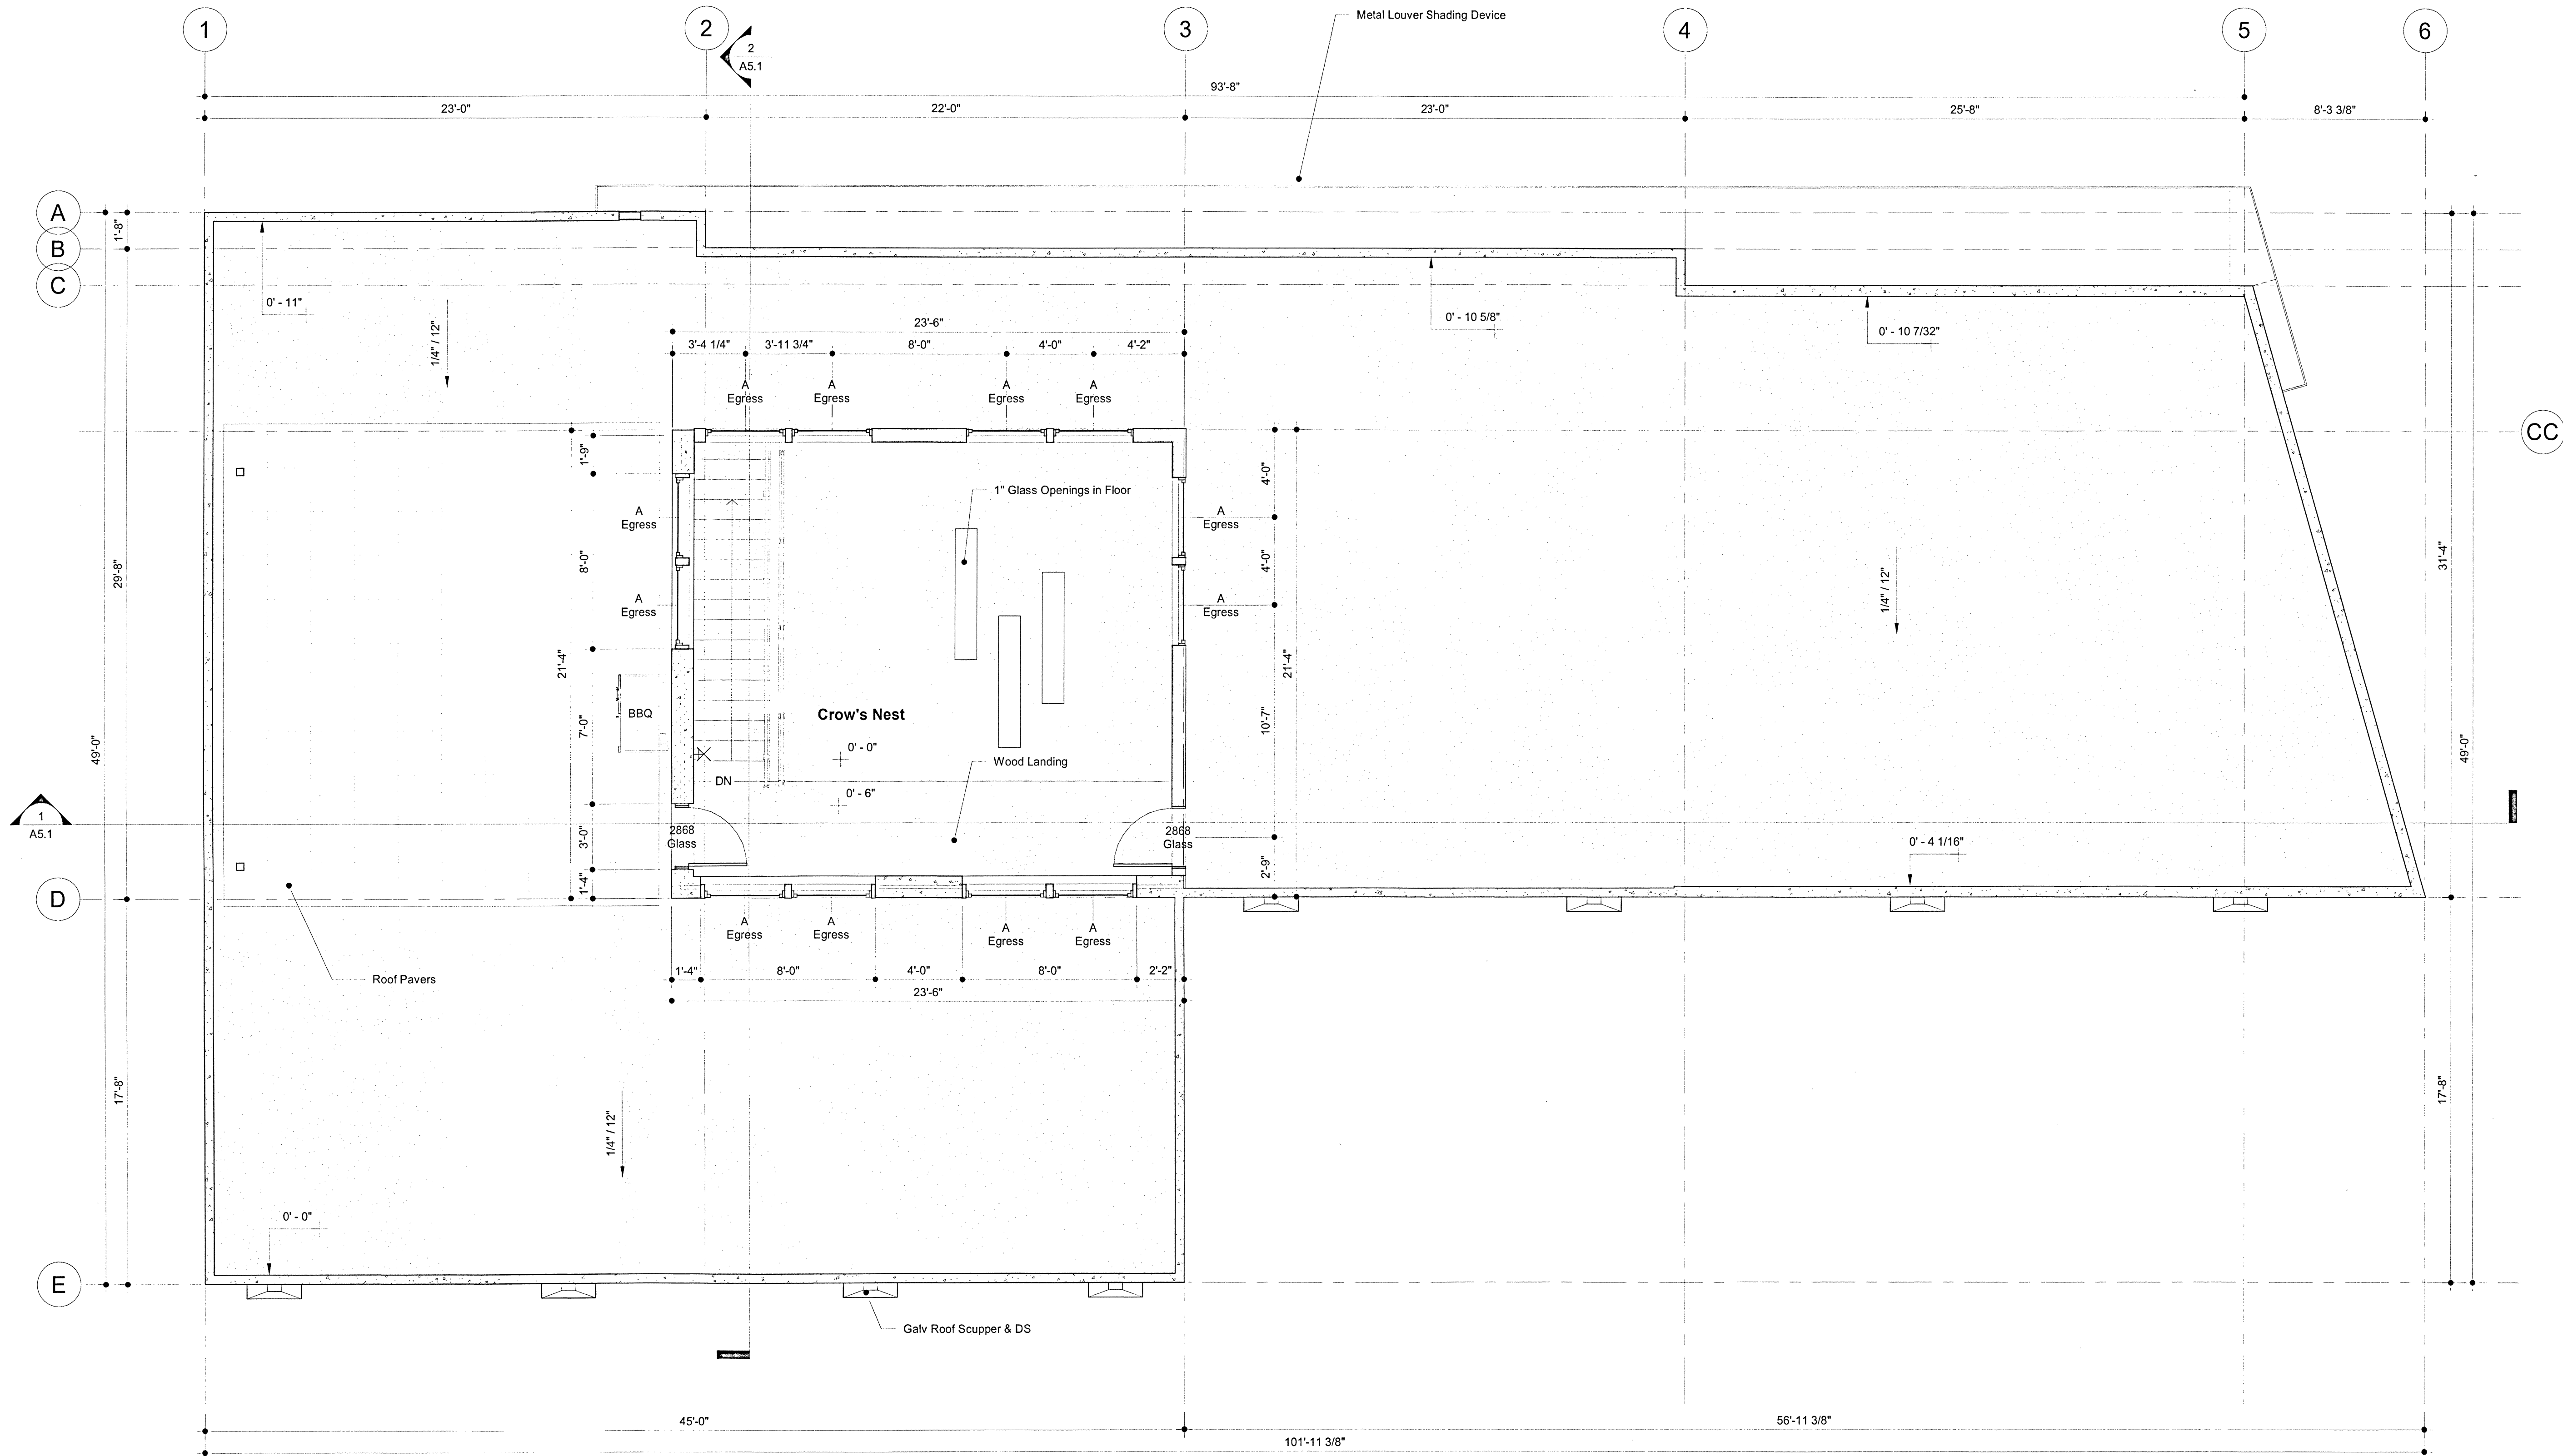

1 Upper Floor Plan  
1/4" = 1'-0"

STRUCTURA<sup>®</sup>  
TECHNOLOGIES  
6200 Equitable KCMO 64120 • 816.211.0483

BILL FOWLER  
ARCHITECT



MEMBER AMERICAN INSTITUTE OF ARCHITECTS

BWFW@ME.COM • BILLFOWLERARCHITECT.COM  
3501 W 122ND TERRACE, LEAWOOD, KS 66209 • 913.938.5383

PROJECT NAME

Caementicium  
CASE STUDY

PROJECT ADDRESS  
206 SW Lakeview Blvd  
Lee's Summit, MO

CLIENT CONTACT  
Meredith & Shane Ventasi  
816.383.0100  
s.r@veritasi.com

ISSUED FOR  
Permit Set

SHEET NAME  
Upper Floor Plan

RELEASE FOR CONSTRUCTION  
AS NOTED ON PLANS REVIEW  
CODES ADMINISTRATION  
LEE'S SUMMIT, MISSOURI

PROJECT NO.  
1915  
ISSUE DATE  
12/19/2019

SHEET NO.  
A2.3  
COPYRIGHT BILL FOWLER ARCHITECT

REVISION DESCRIPTION DATE