




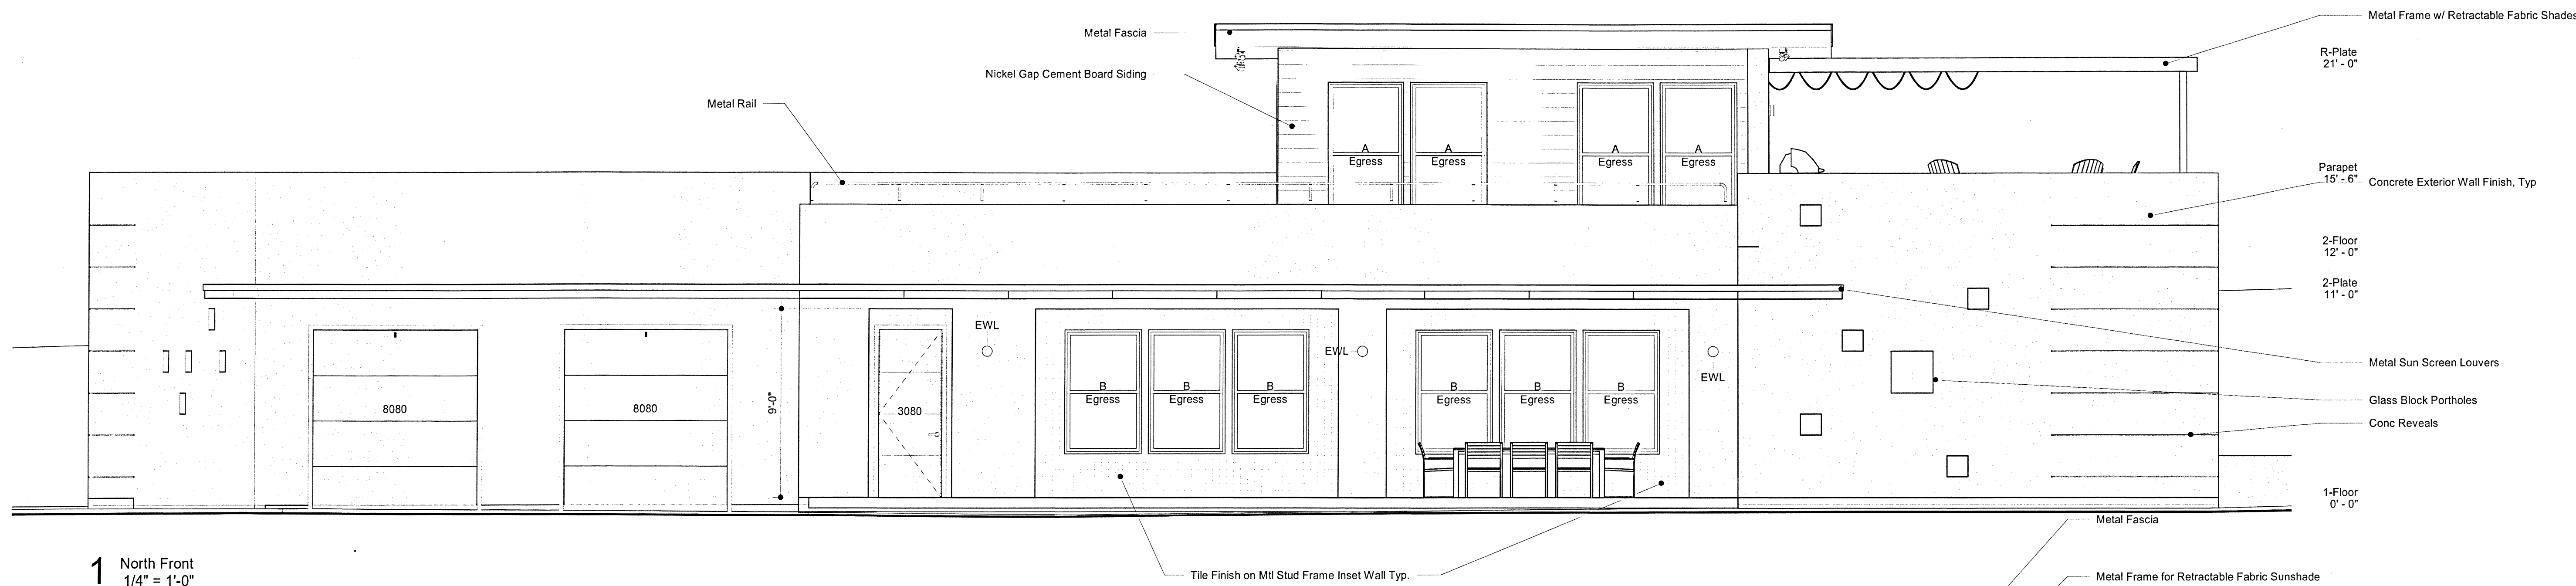


1 North Front
1/4" = 1'-0"

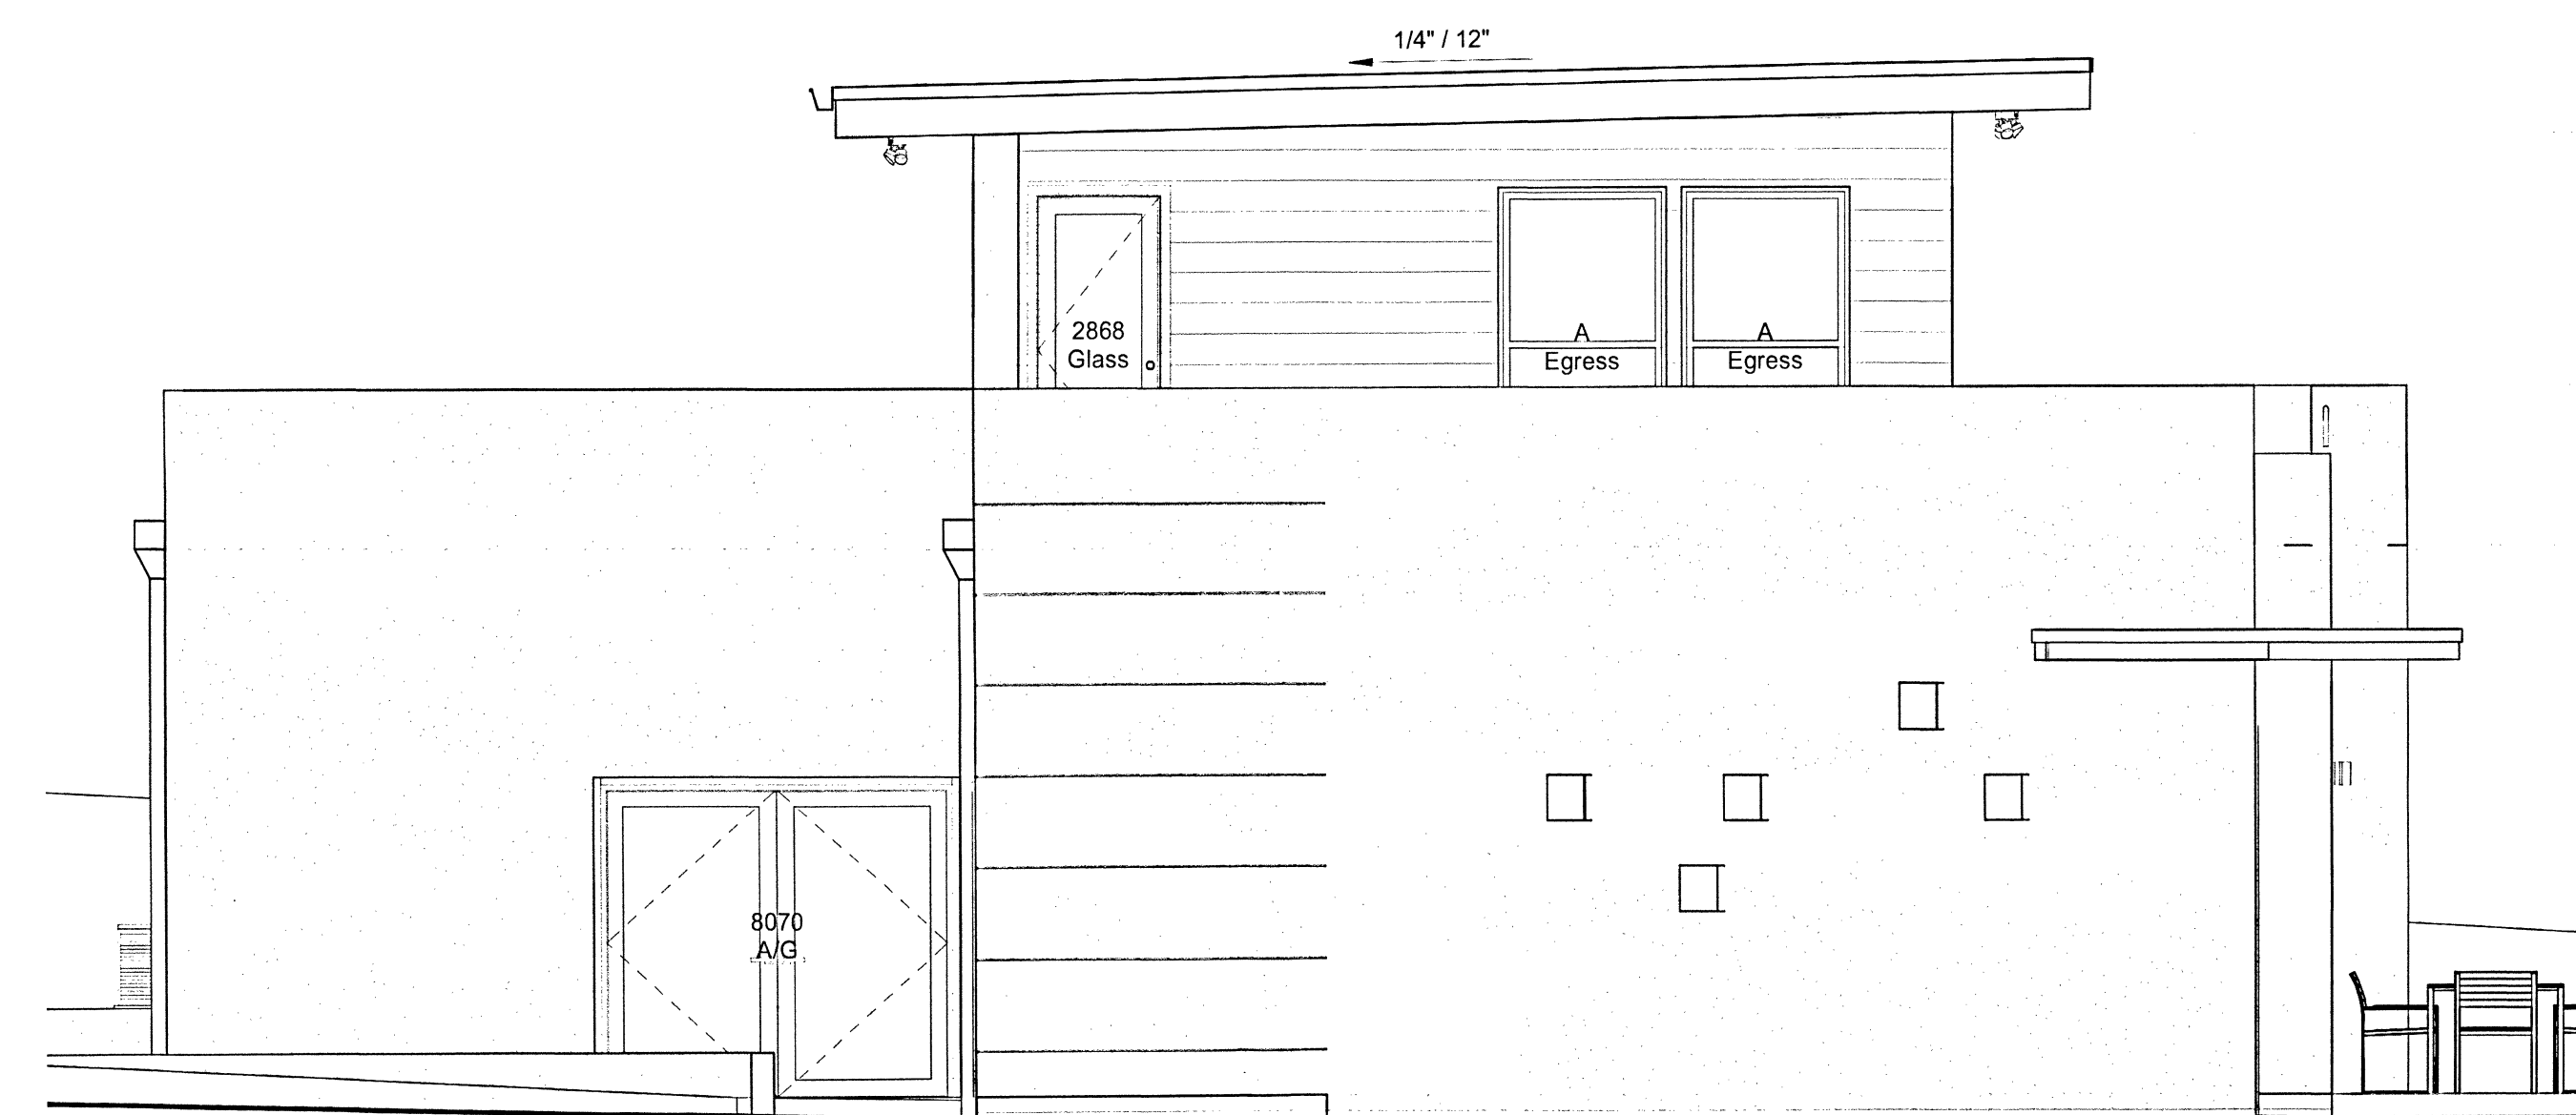

2 East Side
1/4" = 1'-0"

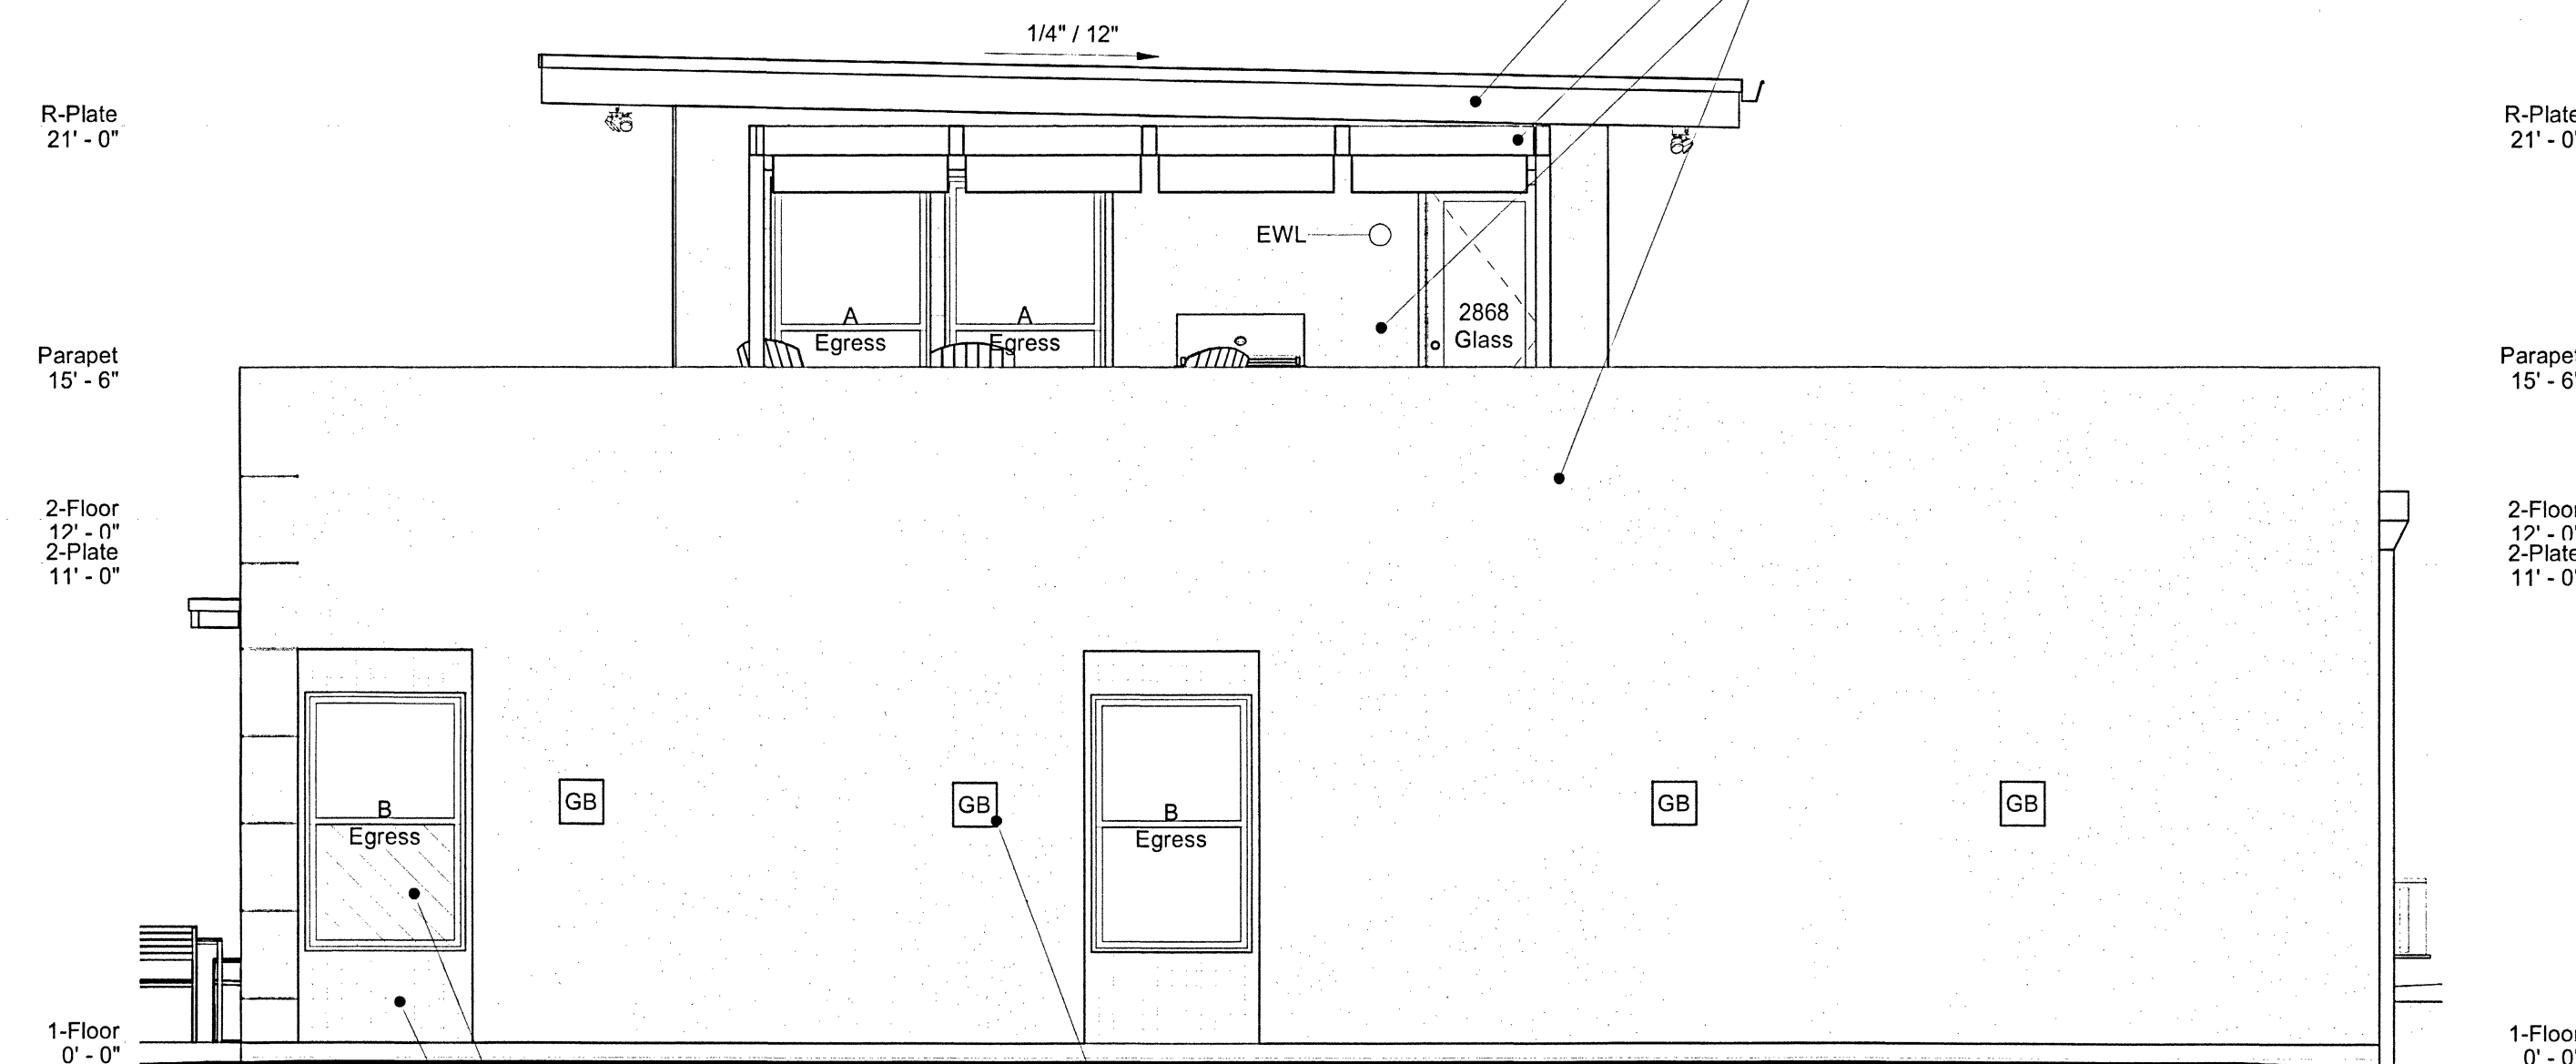

3 West Side
1/4" = 1'-0"

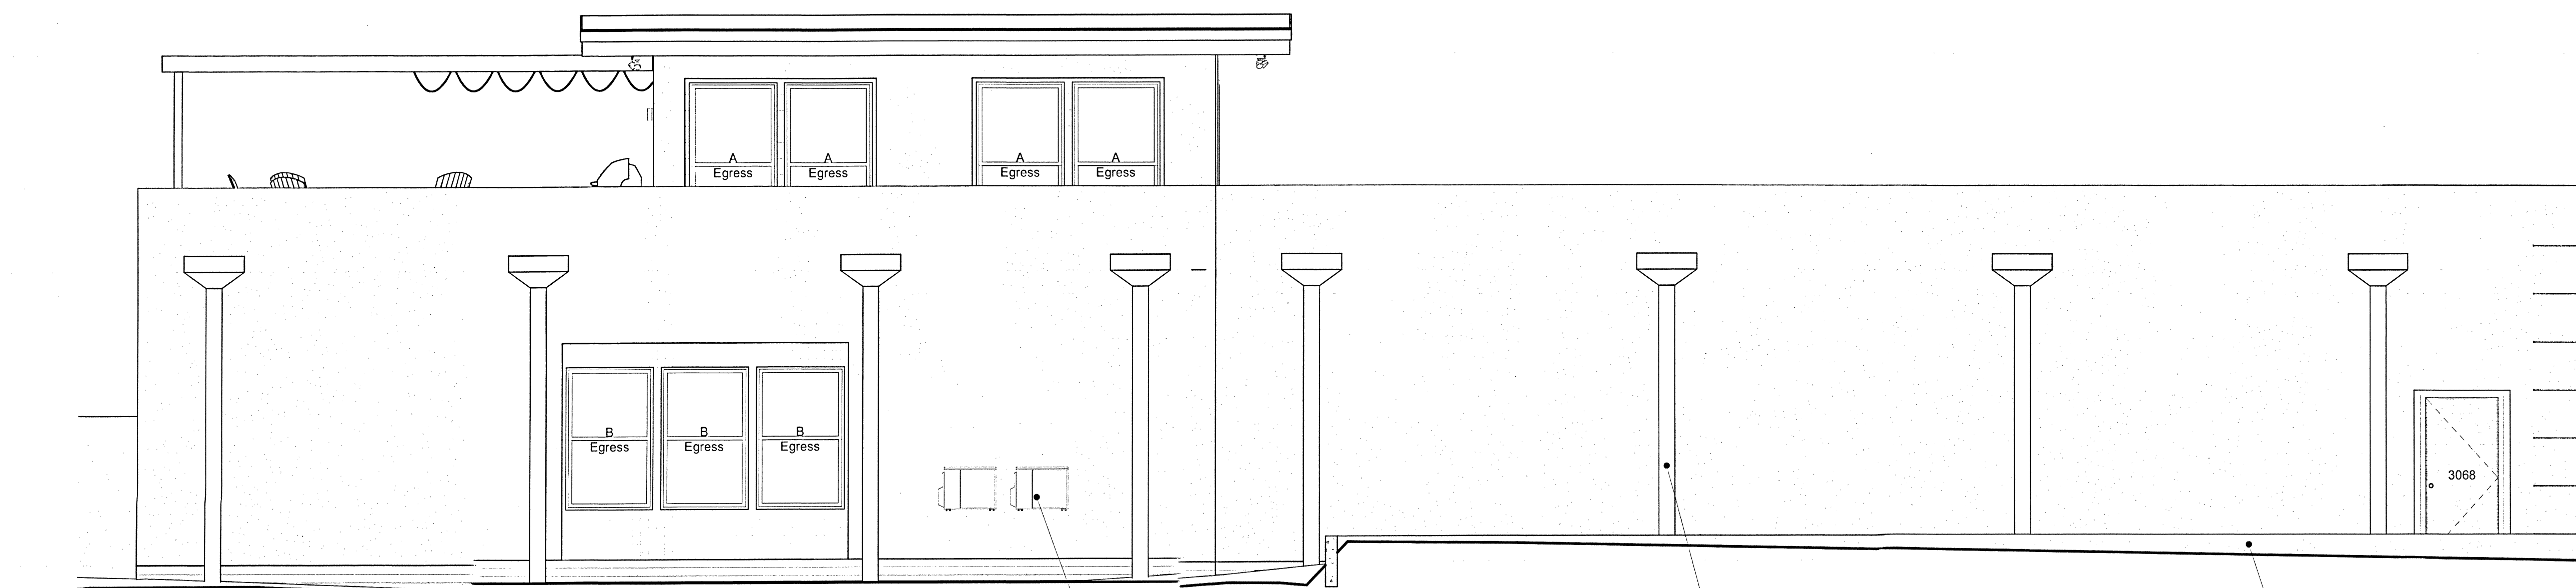

4 South Rear
1/4" = 1'-0"

STRUCTURA
TECHNOLOGIES
6200 Equitable • KCMO 64120 • 816.241.0483

BILL FOWLER
ARCHITECT



MEMBER AMERICAN INSTITUTE OF ARCHITECTS
BWFOWLER@ME.COM • BILLFOWLERARCHITECT.COM
3601 W 122ND TERRACE, LEAWOOD, KS 66209 • 913.908.5363

PROJECT NAME
Caementicium
CASE STUDY

PROJECT ADDRESS
206 SW Lakeview Blvd
Lee's Summit, MO

CLIENT CONTACT
Meredith & Shane Veritasi
816.383.0100
s.r.veritasi.com

ISSUED FOR
Permit Set

SHEET NAME
Exterior Elevations

RELEASE FOR CONSTRUCTION
AS NOTED ON PLANS REVIEW
CODES ADMINISTRATION
LEE'S SUMMIT, MISSOURI

PROJECT NO.
1915
ISSUE DATE
12/19/2019

SHEET NO.
A4.1
COPYRIGHT BILL FOWLER ARCHITECT

REVISION DESCRIPTION DATE