

## RELEASE FOR CONSTRUCTION AS NOTED ON PLANS REVIEW DEVELOPMENT SERVICES LEE'S SUMMIT, MISSOURI 12/08/2022 4:01:03

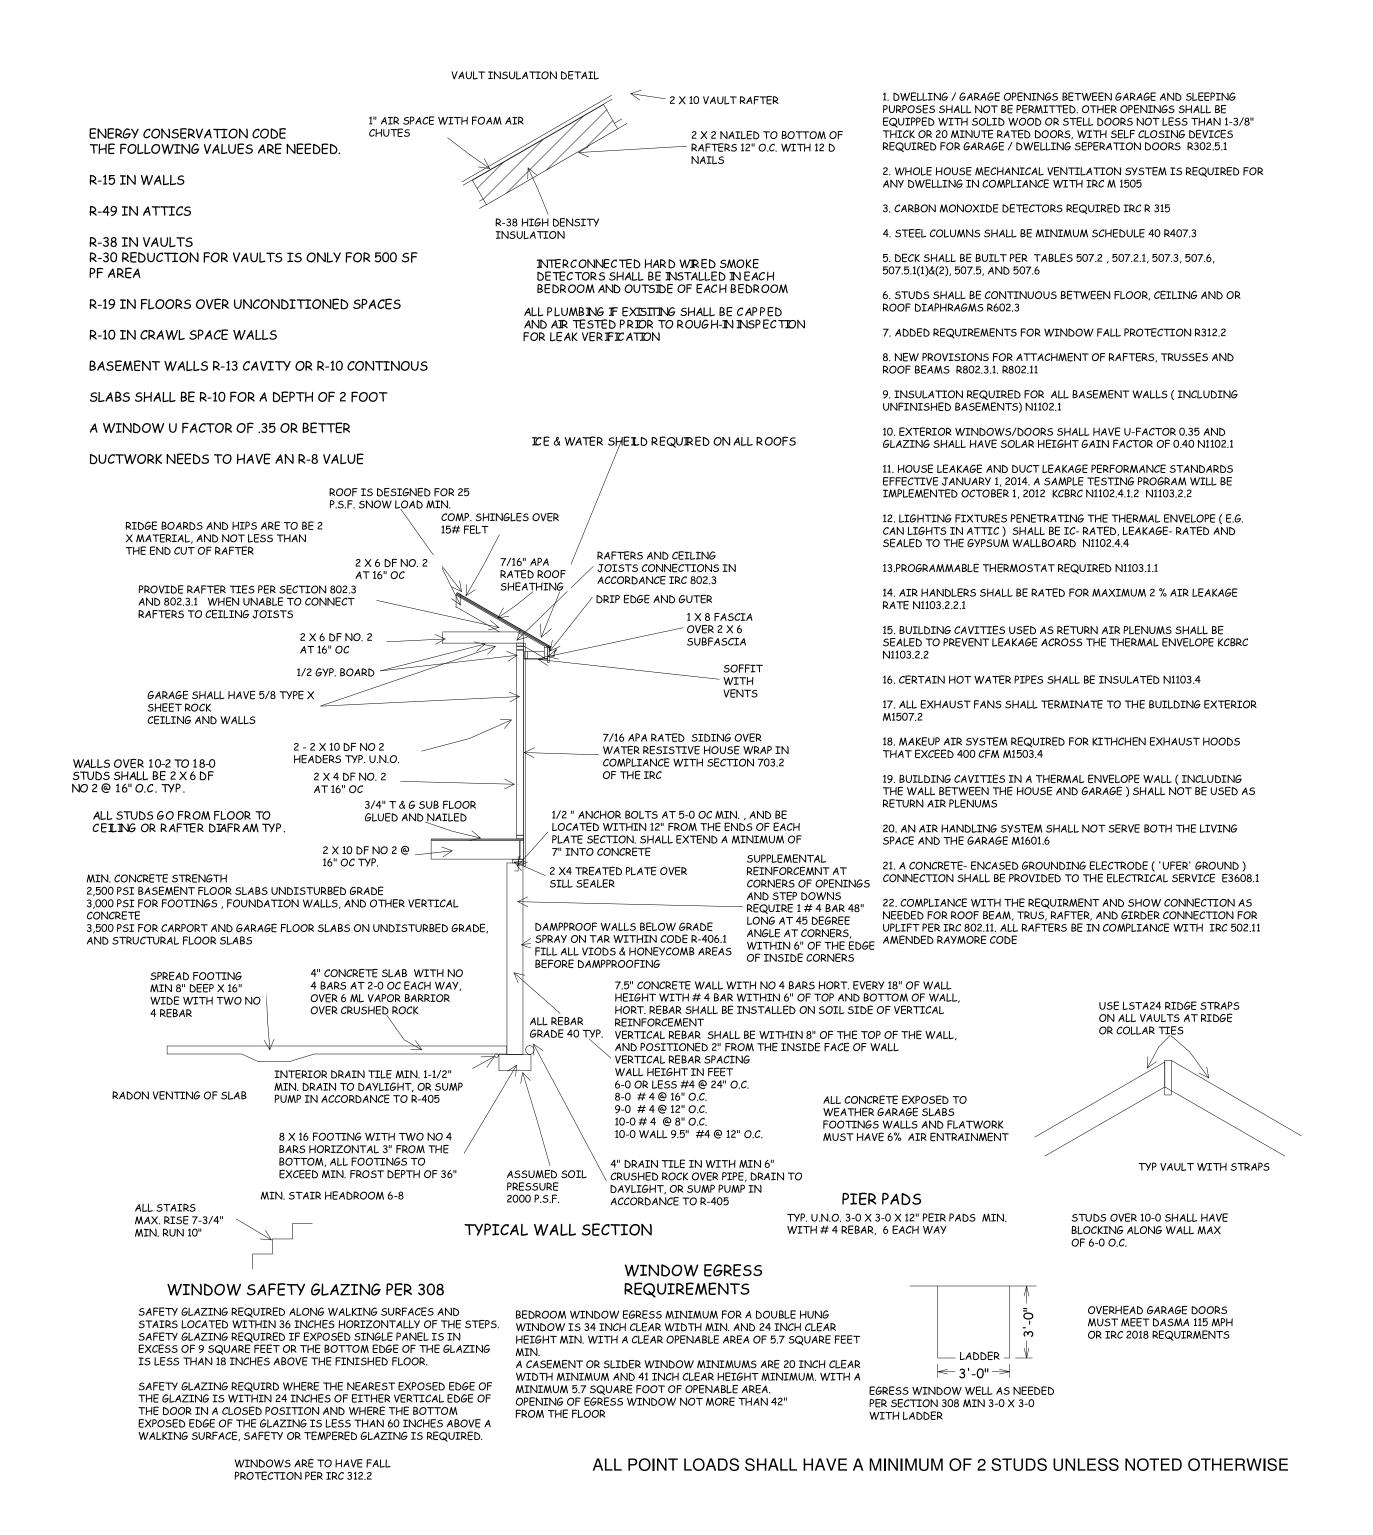

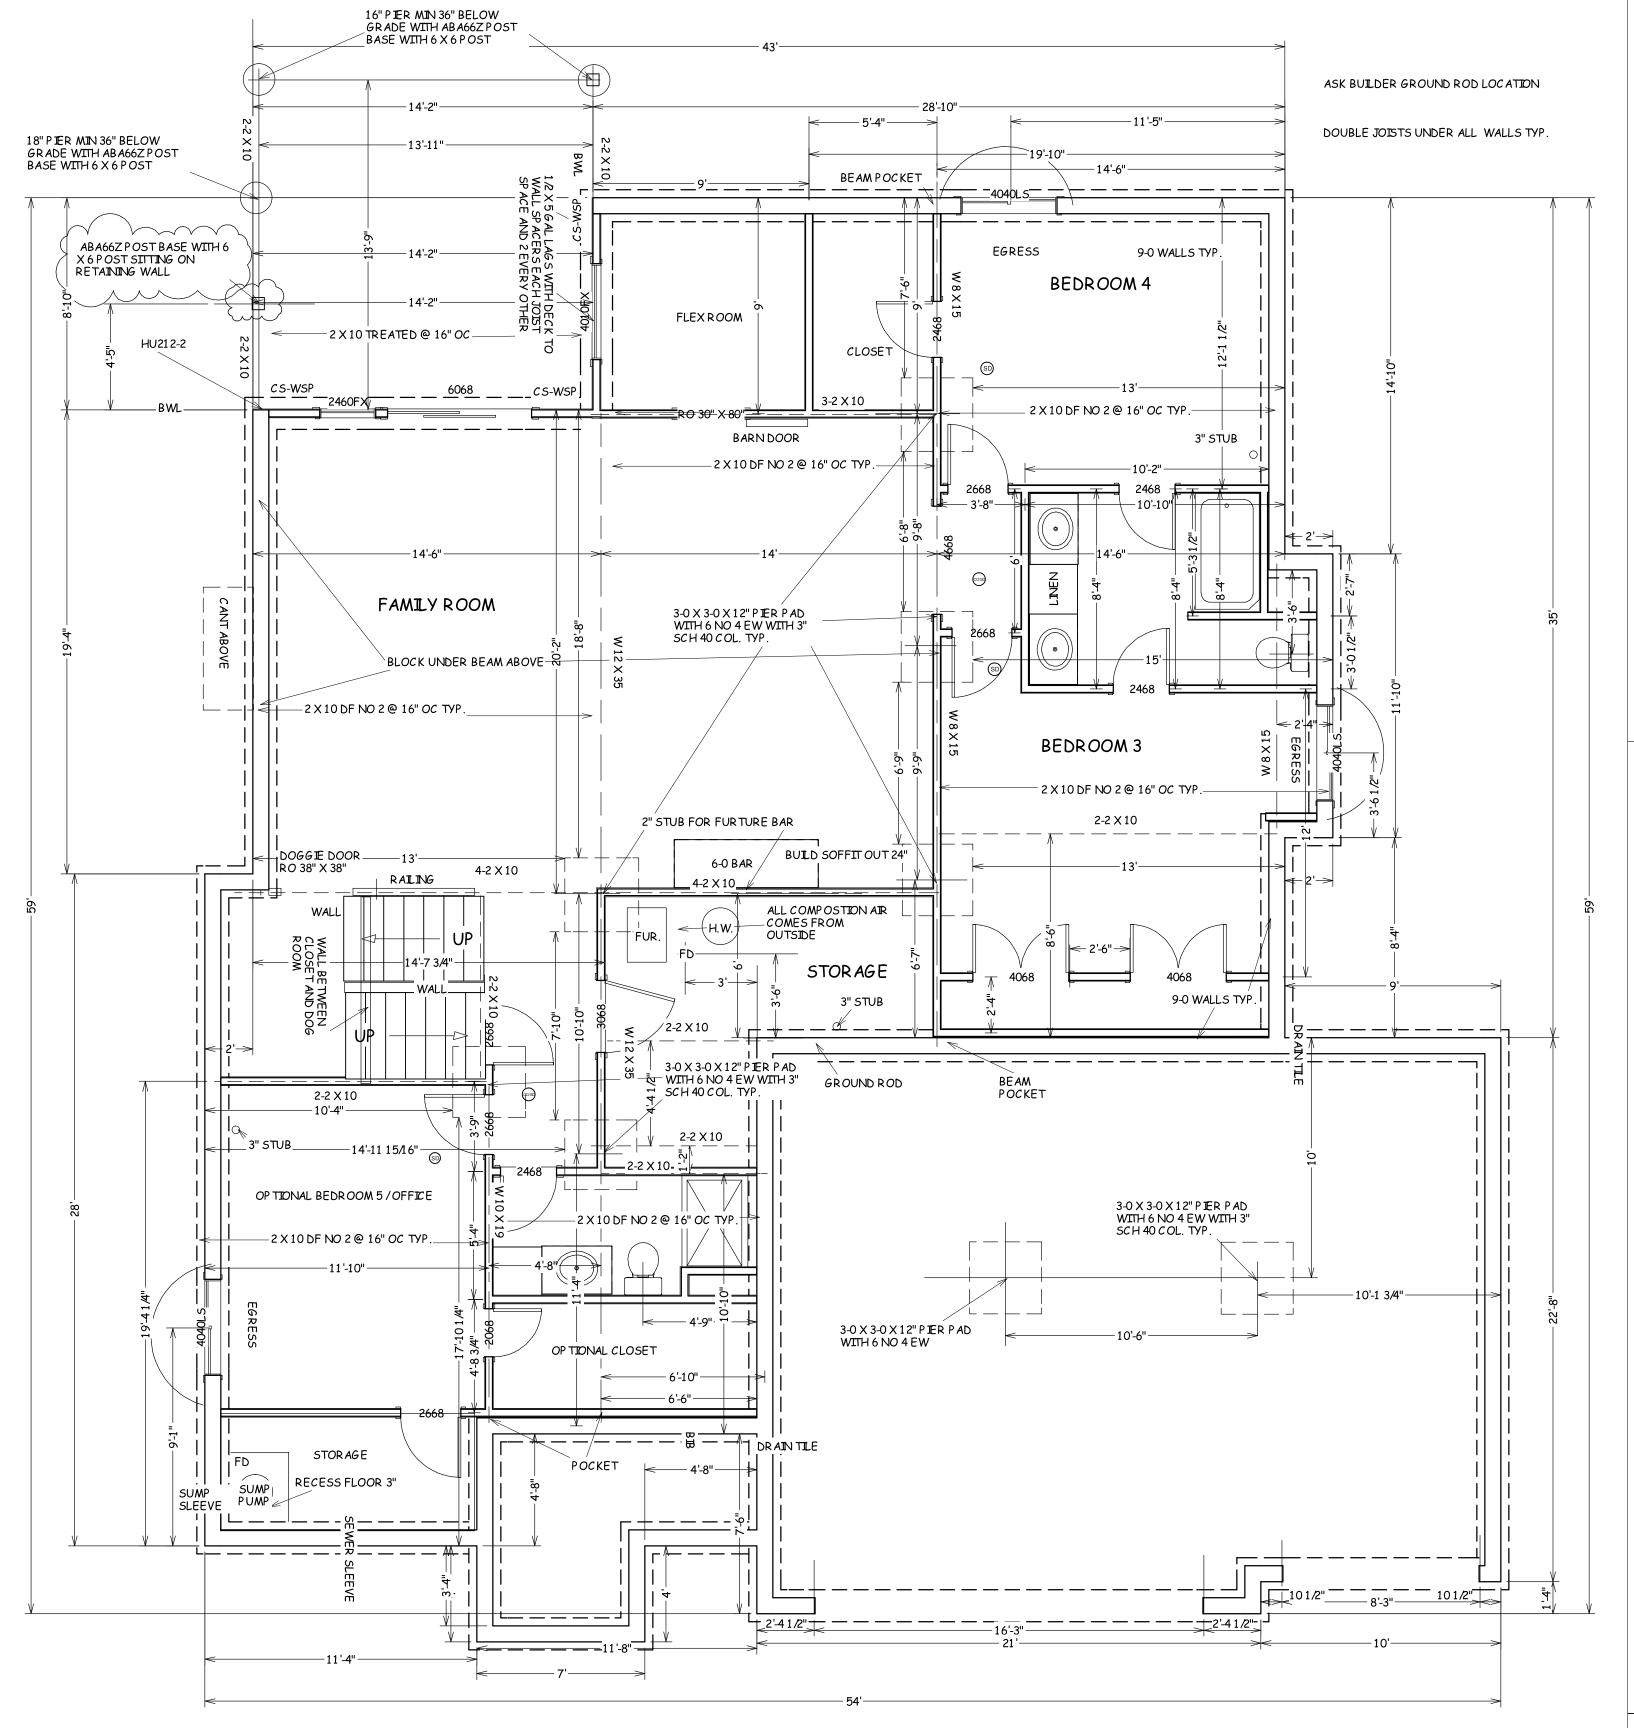

FOUNDATION PLAN 1222 SF FINISHED 198 SF OP TIONAL BEDROOM 5 167 SF STORAGE



BUILD IN ACCORDANCE WITH 2018 INTERNATIONAL RESIDENTIAL CODE AND LOCAL CODES.

RUMARK CUSTOM HOMES YLE IV OT 179 WOODSIDE RIDGE 071 NW OBRIEN RD

SCALE 1/4" = 1-0

> DATE 11-16-22

PLAN NO.

3824

SHEET NO.

2 OF 4