



3 | COPING DETAIL

1 1/2" = 1'-0"

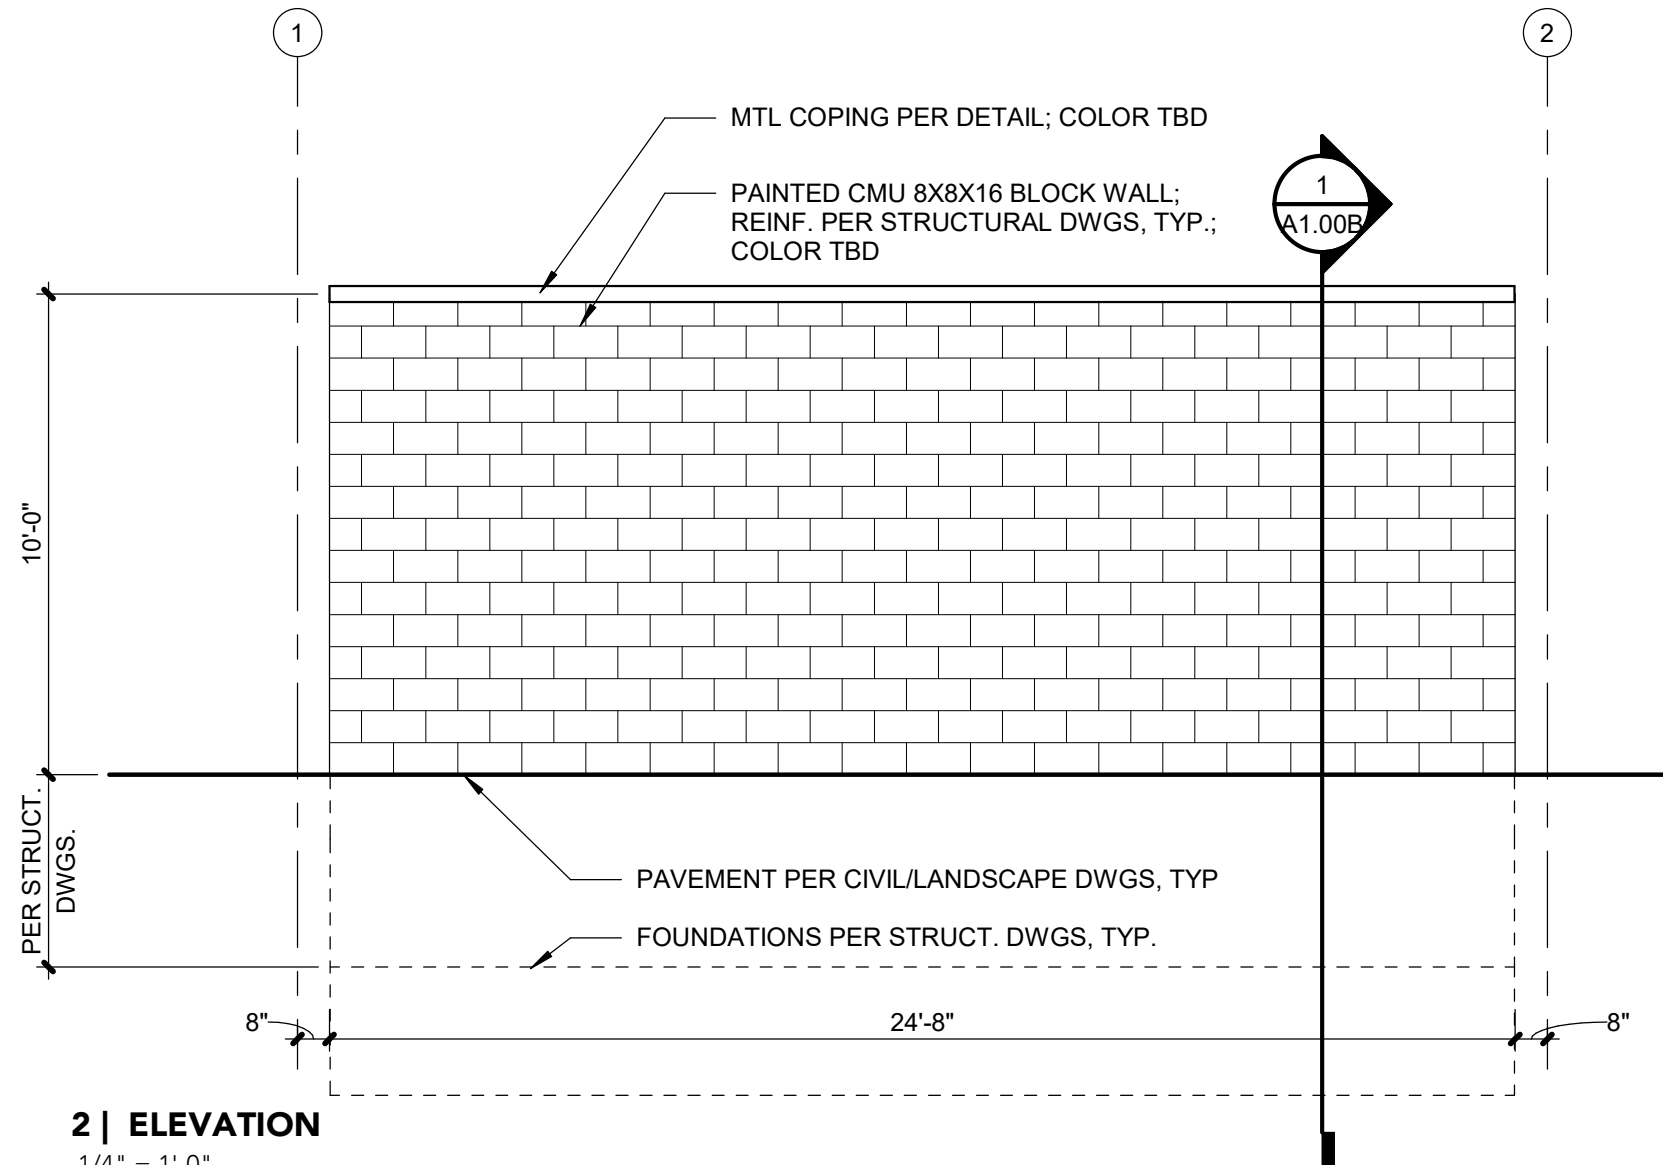

2 | ELEVATION

1/4" = 1'-0"

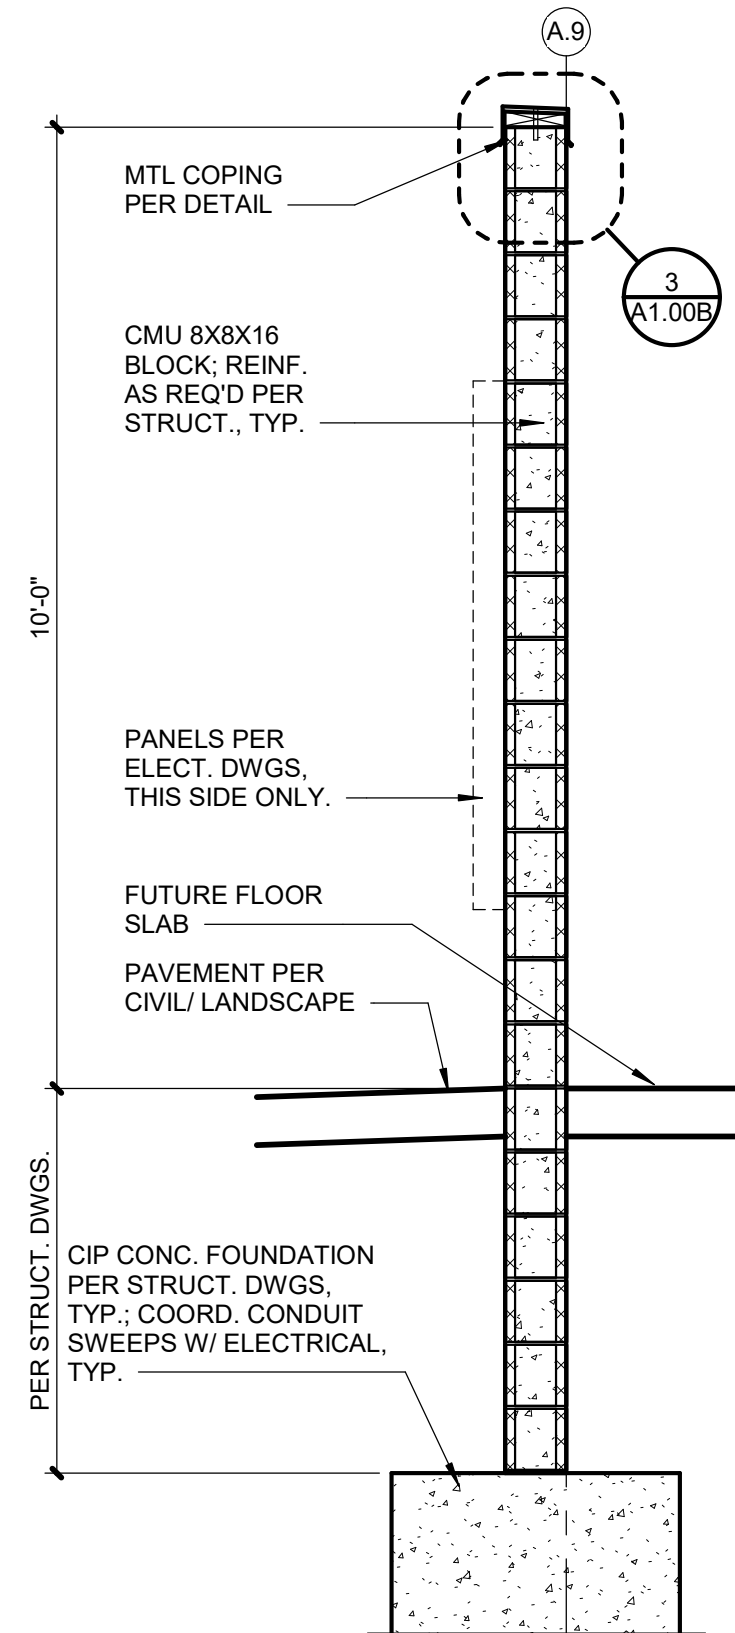

1 | WALL SECTION

1/2" = 1'-0"



FINKLE + WILLIAMS
ARCHITECTURE



PARAGON SOCCER - SOUTH WALL

SOUTH ENTRY - PER CIVIL/LANDSCAPE DWGS.
LEE'S SUMMIT, MO

Project #	Date:
19050.04a	12.16.22
Revision:	
Sheet No:	A1.00B