

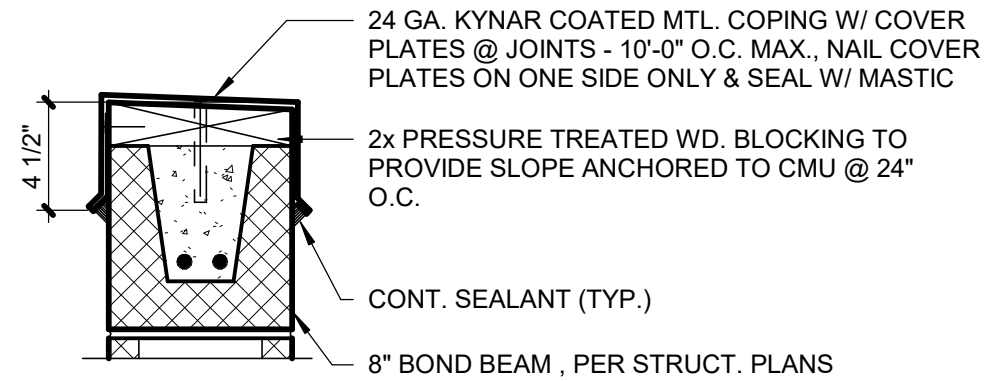


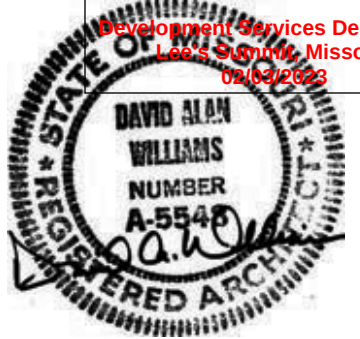


3 | COPING DETAIL

1 1/2" = 1'-0"

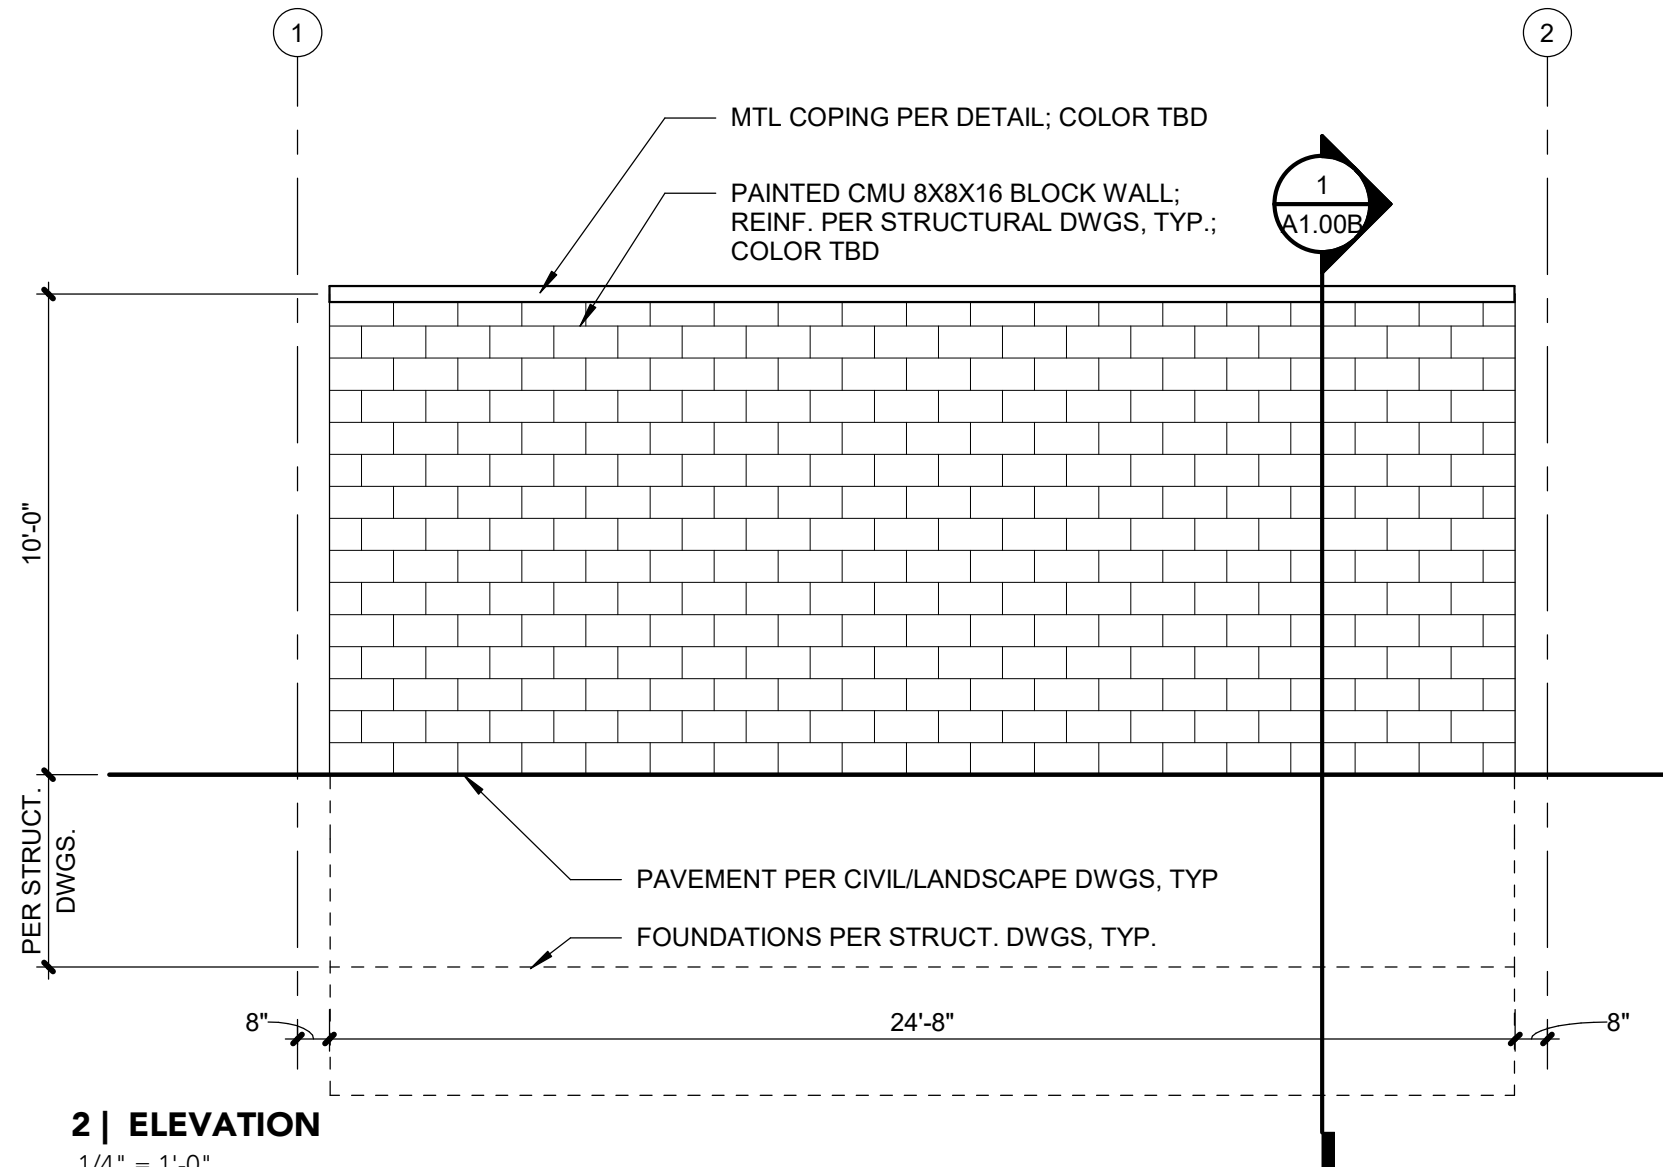

2 | ELEVATION

1/4" = 1'-0"

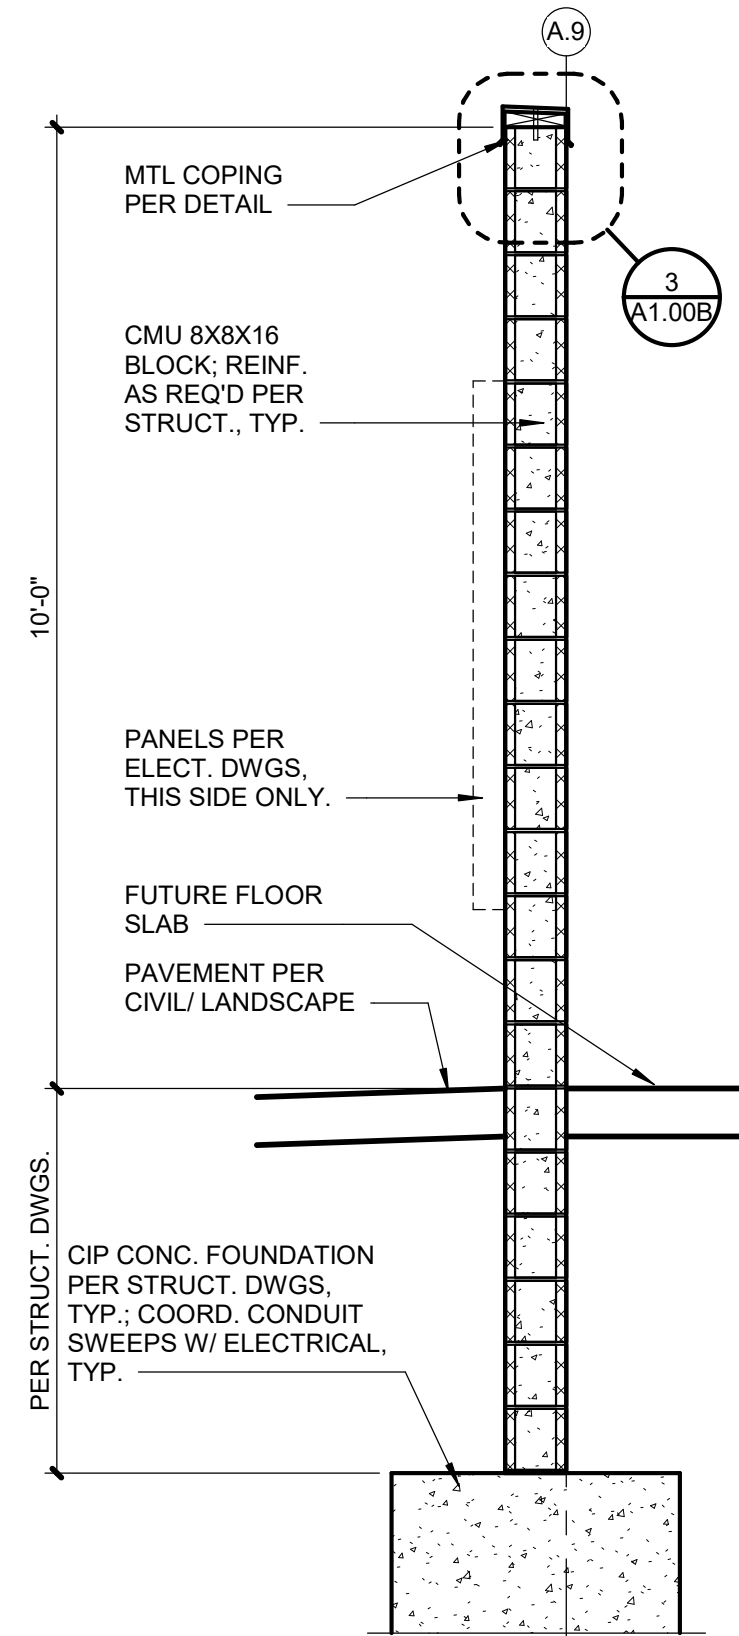

1 | WALL SECTION

1/2" = 1'-0"




FINKLE + WILLIAMS
ARCHITECTURE




PARAGON SOCCER - SOUTH WALL

SOUTH ENTRY - PER CIVIL/LANDSCAPE DWGS.
LEE'S SUMMIT, MO


Project #	Date:
19050.04a	12.16.22
Revision:	
Sheet No:	A1.00B

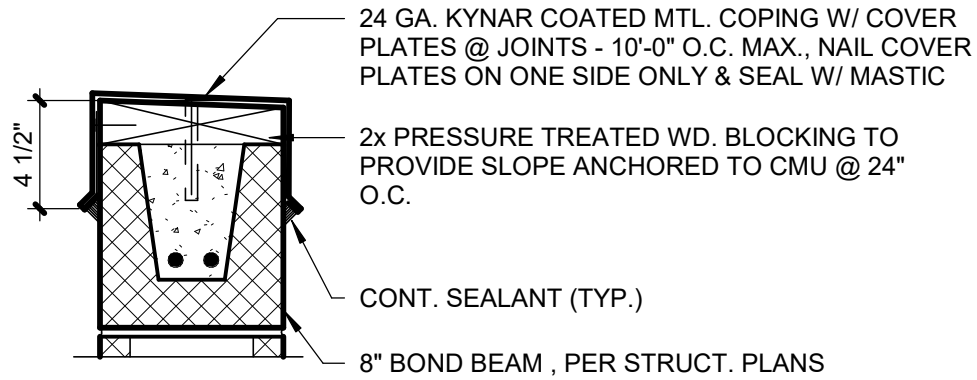

3 | COPING DETAIL
1 1/2" = 1'-0"

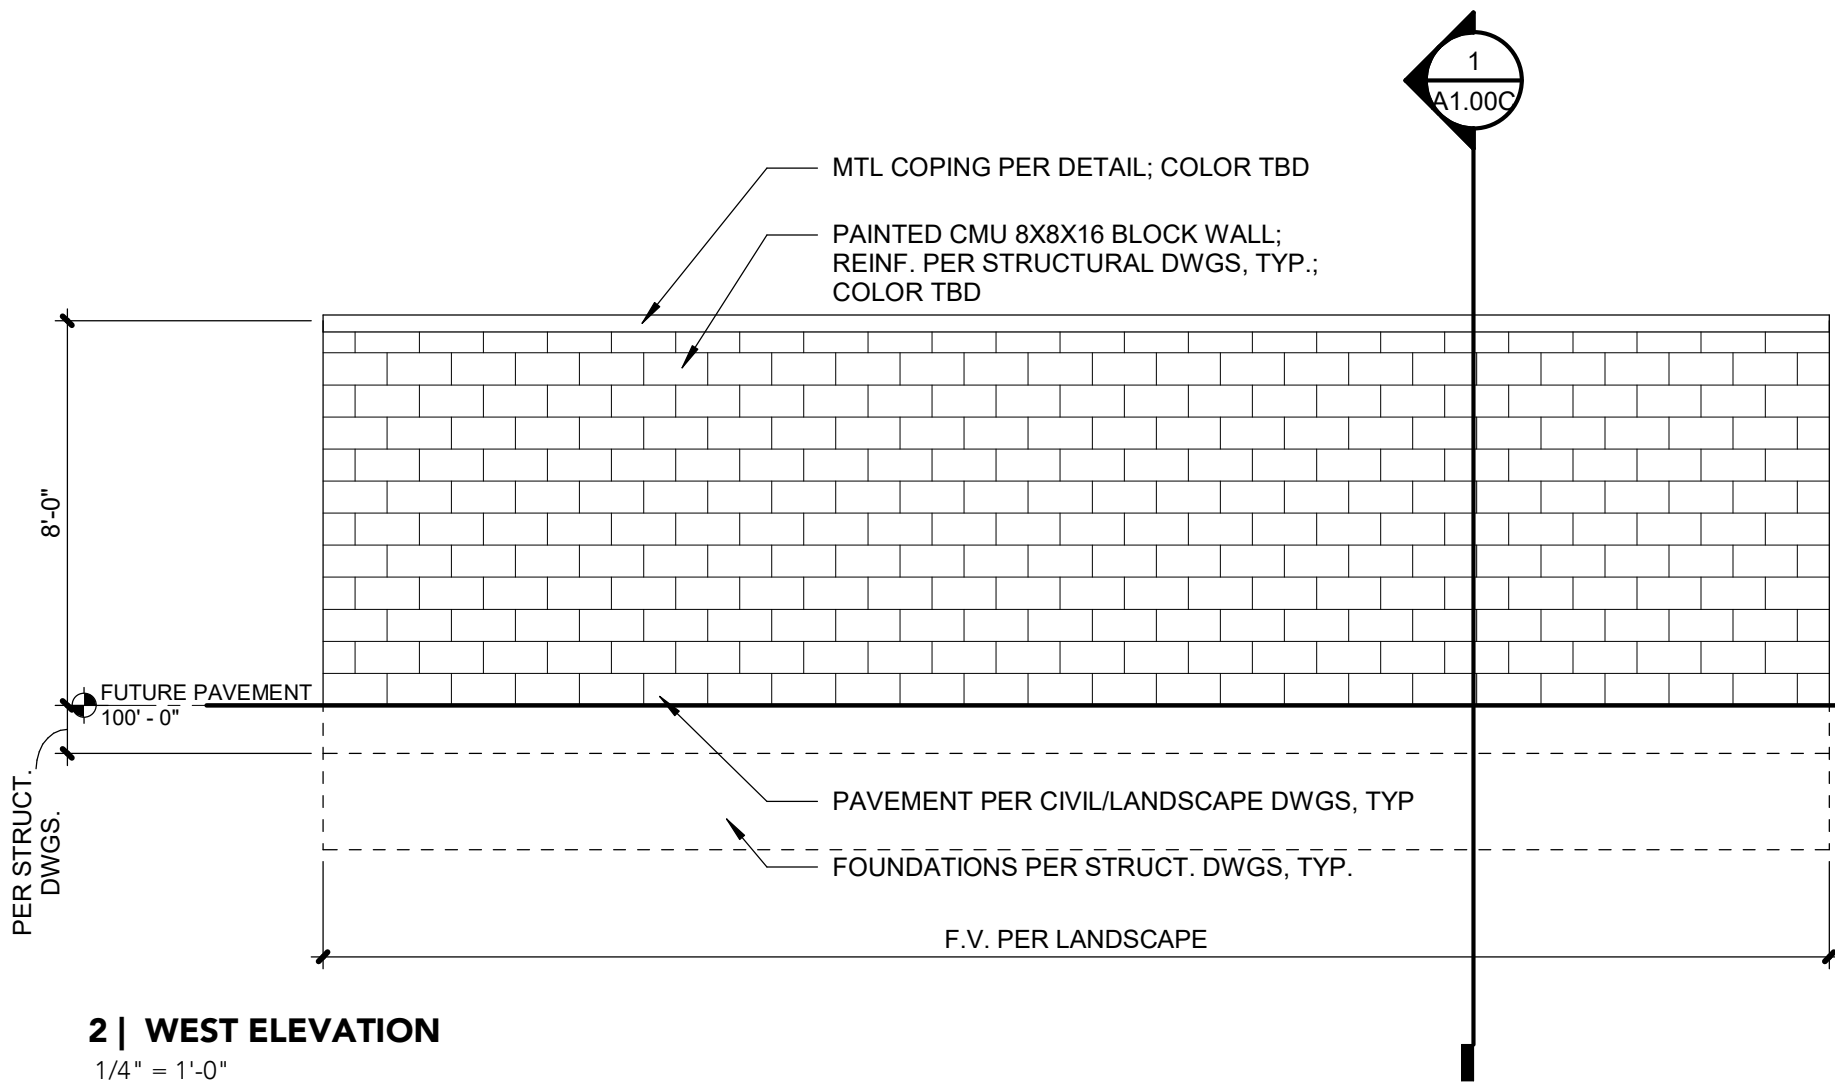

2 | WEST ELEVATION
1/4" = 1'-0"

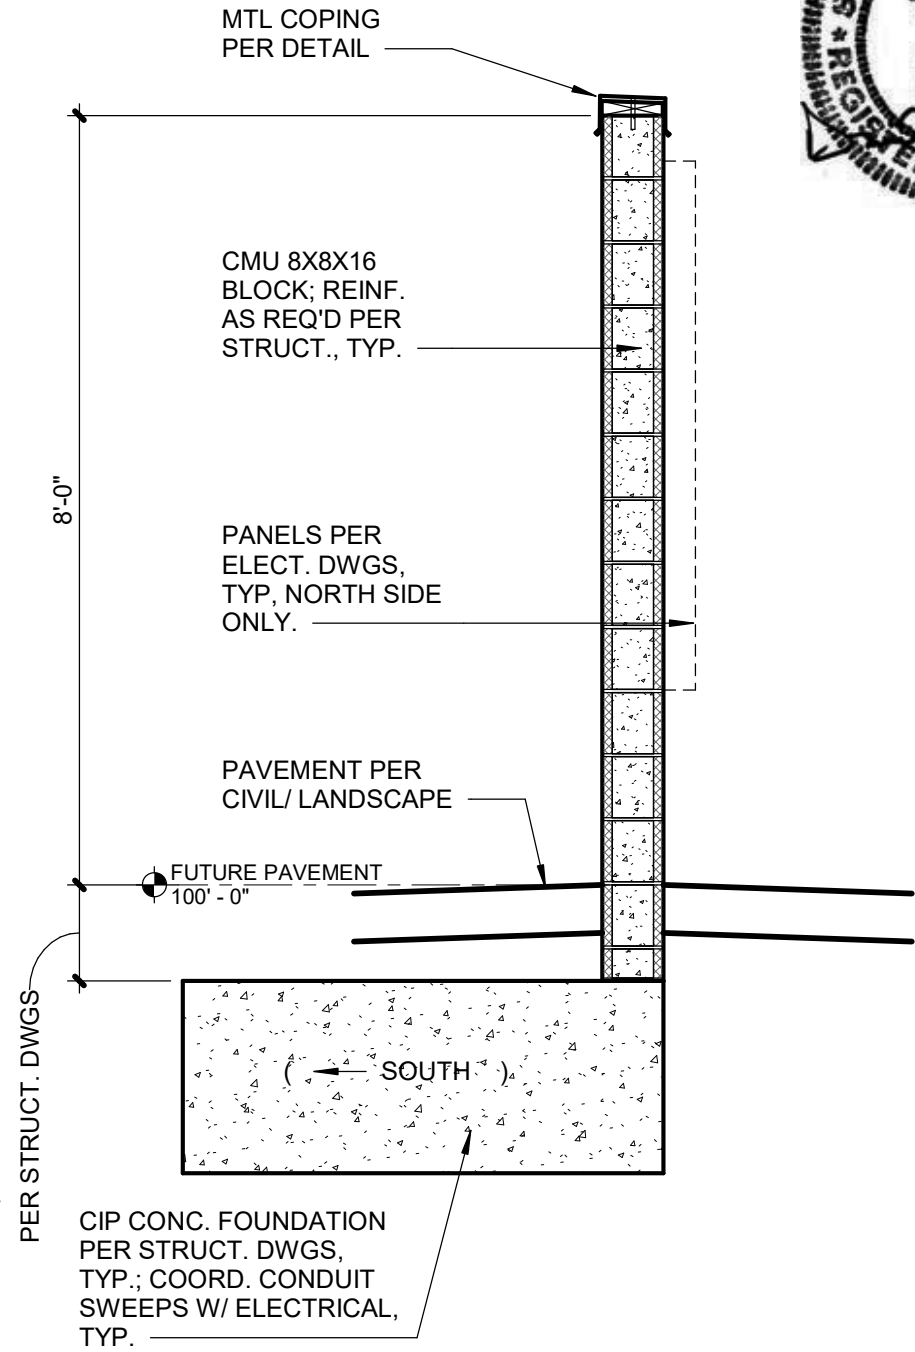

1 | WALL SECTION
1/2" = 1'-0"




FINKLE + WILLIAMS
ARCHITECTURE



PARAGON SOCCER - MIDDLE WALL

LOCATION PER CIVIL/LANDSCAPE DWGS.
LEE'S SUMMIT, MO

Project #	Date:
19050.04a	01.20.23
Revision:	
Sheet No:	A1.00C

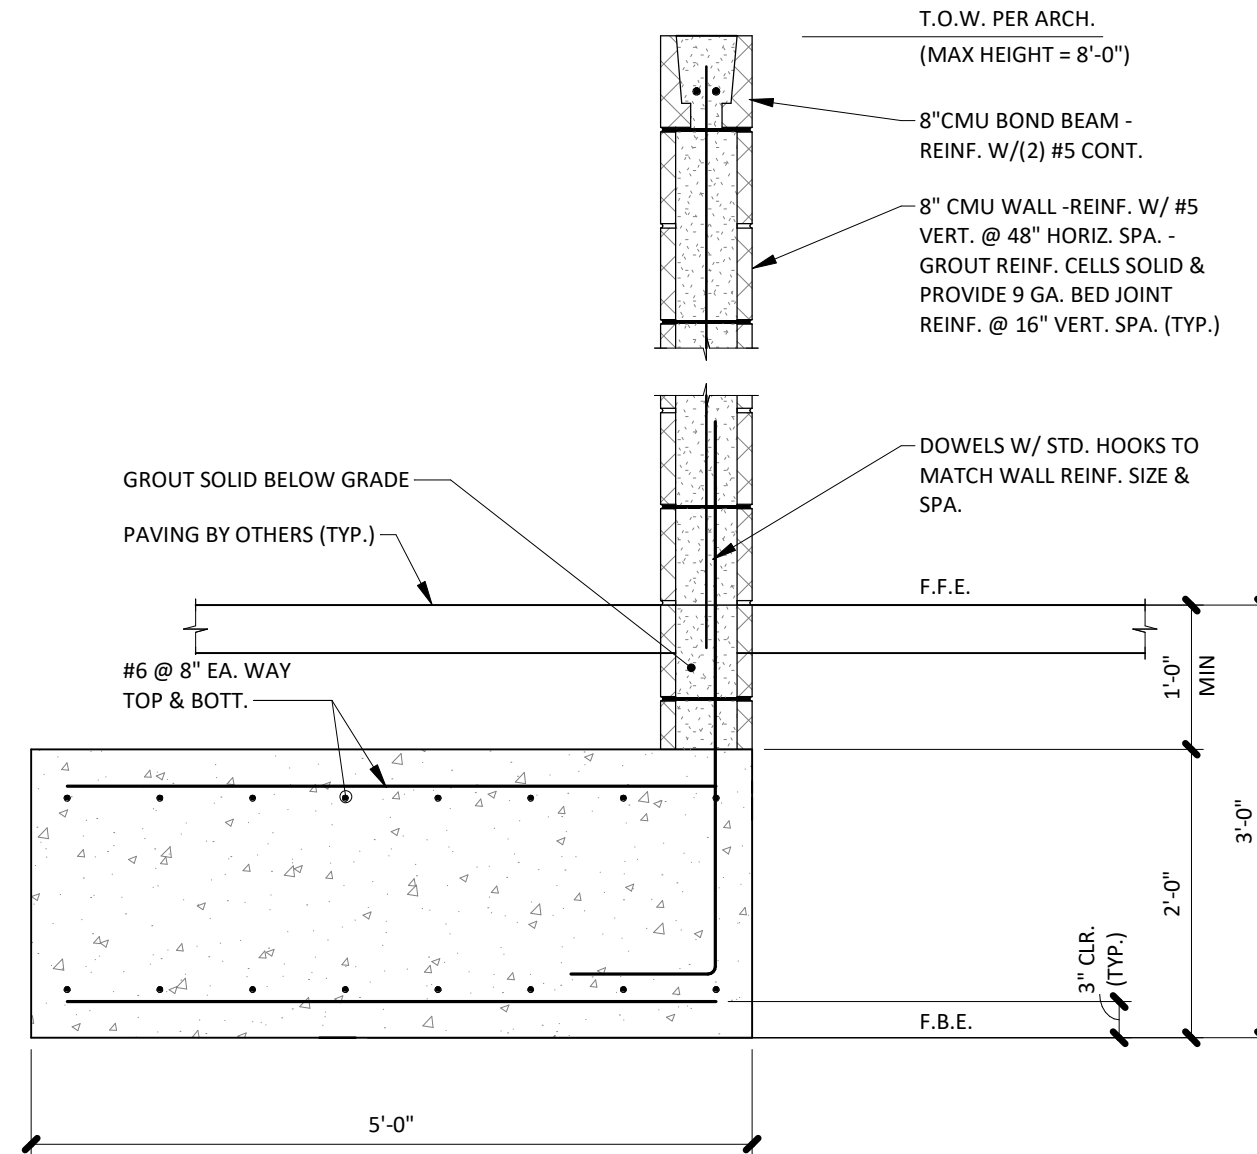

SECTION | 01

3/4" = 1'-0"	SK1.0
--------------	-------



PARAGON SOCCER - MIDDLE WALL


SOUTH ENTRY - PER CIVIL/LANDSCAPE DWGS.
LEE'S SUMMIT, MO




Project #	Date:
19050.06a	01/20/2023

Revision:

Sheet No: **SK1.0**

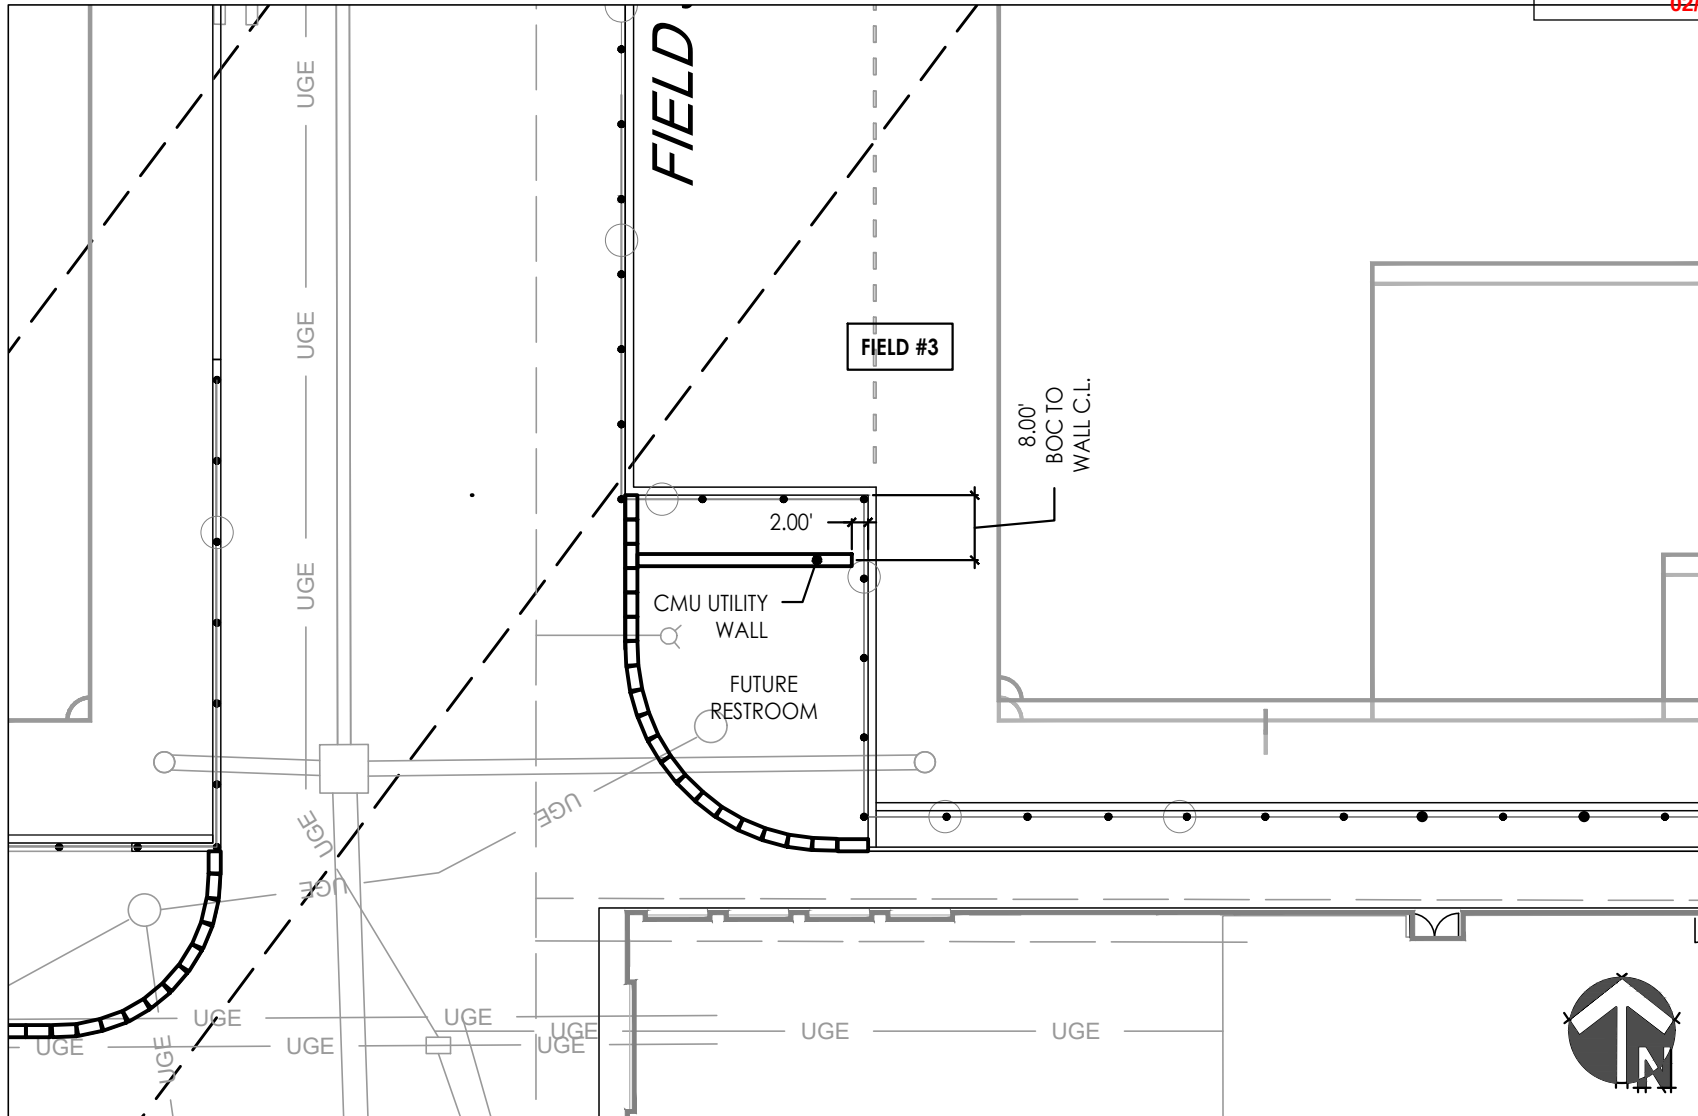

 317 SE MAIN STREET LEE'S SUMMIT, MO 64063 PH: 816.207.6019 MO Certificate of Authority # 2008001860	PARAGON STAR SOCCER COMPLEX LEE'S SUMMIT, MISSOURI LAYOUT LOCATION FOR CMU UTILITY WALL- FUTURE RESTROOMS	Drawn by: RWB Checked by: BGB Date: 02.02.2023 Scale: 1"=20'	Original Sheet/Detail PF-202	Drawing Number LSK-004
--	--	---	--	--

 

LEE'S SUMMIT, MISSOURI

Drawn by:	RWB
Checked by:	BGB
Date:	02.02.2023
Scale:	1"=20'

Original Sheet/Detail

Drawing Number

PF-205

LSK-005