



**PROPOSED SOUTH ELEVATION - DAY**

SCALE: 1/8" = 1'-0"

**FRONTAGE SF:** 525 sf



**PROPOSED SOUTH ELEVATION - NIGHT**




SCALE: 1/8" = 1'-0"



FILE NAME	KCUC_EXTERIOR SIGNS.ai	DATE	11/04/2022	% ALLOWED	00%
ACCOUNT	KCUC	SCALE	SEE DETAILS	BLDG SQ FT	00sf
ADDRESS	451 NW MURRAY RD, LEE'S SUMMIT, MO 64081	SALESPERSON	PAT MURRAY	SQ FT ALLOWED	00
		DESIGNER	MATT GOODE	SIGN SQUARE FT	00sf
		FONT	DEFAULT		

**CUSTOMER INFORMATION**  
 REQUIRED POWER SOURCE PROVIDED BY CUSTOMER FOR FINAL CONNECTION.  
 ANY ROOF MEMBRANE PENETRATION BY OTHERS.

**NOTES:**  
 STRUCTURAL BLOCKING BEHIND WALL FOR MOUNTING MUST BE SUFFICIENT FOR INSTALLATION.  
 NECESSARY ACCESS MUST BE MADE AVAILABLE INSIDE FOR INSTALLATION/WIRING.  
 \*THIS ORIGINAL DESIGN AND ALL INFORMATION CONTAINED THEREON IS THE PROPERTY OF KC SIGN EXPRESS, INC. AND ITS USE IN ANY WAY OTHER THAN AS AUTHORIZED IS EXPRESSLY FORBIDDEN.  
 THIS DRAWING IS SUBJECT TO RETURN ON DEMAND.\*

 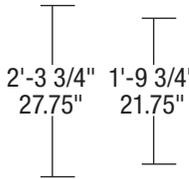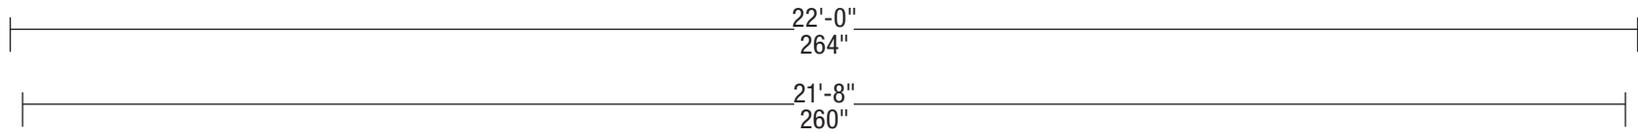

**ELEVATION DETAIL**

SCALE: 3/8" = 1'-0"

SF: 50.875 sf

**SPECIFICATIONS:**

MANUFACTURE & INSTALL (1) SET OF CHANNEL LETTERS & LOGO ON BACKER PAN, TO SOUTH ELEVATION

LOGO FACE: WHITE ACRYLIC w/ DIGITALLY PRINTED TRANSLUCENT OVERLAY

'KCUC' LETTER FACES: WHITE ACRYLIC w/ FIRST SURFACE TRANSLUCENT GERBER 230 BLUE VINYL


'UROLOGY & ONCOLOGY' LETTER FACES: WHITE ACRYLIC

TRIM CAP: INTENSE BLUE

RETURNS: PREFINISHED ALUM, CHEVRON BLUE

ILLUMINATION: INTERNALLY, WHITE LED's

MOUNTING: FLUSH TO REAR RACEWAY, PAINTED TO MATCH FLASHING

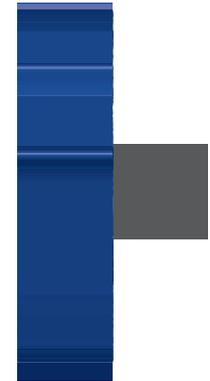

**SIDE VIEW**

SCALE: 1" = 1'-0"



FILE NAME	KCUC_EXTERIOR SIGNS.ai	DATE	11/04/2022	% ALLOWED	00%
ACCOUNT	KCUC	SCALE	SEE DETAILS	BLDG SQ FT	00sf
ADDRESS	451 NW MURRAY RD, LEE'S SUMMIT, MO 64081	SALESPERSON	PAT MURRAY	SQ FT ALLOWED	00
		DESIGNER	MATT GOODE	SIGN SQUARE FT	00sf
		FONT	DEFAULT		

**CUSTOMER INFORMATION**  
 REQUIRED POWER SOURCE PROVIDED BY CUSTOMER FOR FINAL CONNECTION.  
 ANY ROOF MEMBRANE PENETRATION BY OTHERS.

**NOTES:**  
 STRUCTURAL BLOCKING BEHIND WALL FOR MOUNTING MUST BE SUFFICIENT FOR INSTALLATION.  
 NECESSARY ACCESS MUST BE MADE AVAILABLE INSIDE FOR INSTALLATION/WIRING.  
 \*THIS ORIGINAL DESIGN AND ALL INFORMATION CONTAINED THEREON IS THE PROPERTY OF KC SIGN EXPRESS, INC. AND ITS USE IN ANY WAY OTHER THAN AS AUTHORIZED IS EXPRESSLY FORBIDDEN.  
 THIS DRAWING IS SUBJECT TO RETURN ON DEMAND.\*



**PROPOSED EAST ELEVATION - DAY**

SCALE: 1/8" = 1'-0"

**FRONTAGE SF:** 1920 sf



**PROPOSED EAST ELEVATION - NIGHT**


SCALE: 1/8" = 1'-0"



FILE NAME	KCUC_EXTERIOR SIGNS.ai	DATE	11/04/2022	% ALLOWED	00%
ACCOUNT	KCUC	SCALE	SEE DETAILS	BLDG SQ FT	00sf
ADDRESS	451 NW MURRAY RD, LEE'S SUMMIT, MO 64081	SALESPERSON	PAT MURRAY	SQ FT ALLOWED	00
		DESIGNER	MATT GOODE	SIGN SQUARE FT	00sf
		FONT	DEFAULT		

**CUSTOMER INFORMATION**  
 REQUIRED POWER SOURCE PROVIDED BY CUSTOMER FOR FINAL CONNECTION.  
 ANY ROOF MEMBRANE PENETRATION BY OTHERS.

**NOTES:**  
 STRUCTURAL BLOCKING BEHIND WALL FOR MOUNTING MUST BE SUFFICIENT FOR INSTALLATION.  
 NECESSARY ACCESS MUST BE MADE AVAILABLE INSIDE FOR INSTALLATION/WIRING.  
 \*THIS ORIGINAL DESIGN AND ALL INFORMATION CONTAINED THEREON IS THE PROPERTY OF KC SIGN EXPRESS, INC. AND ITS USE IN ANY WAY OTHER THAN AS AUTHORIZED IS EXPRESSLY FORBIDDEN.  
 THIS DRAWING IS SUBJECT TO RETURN ON DEMAND.\*

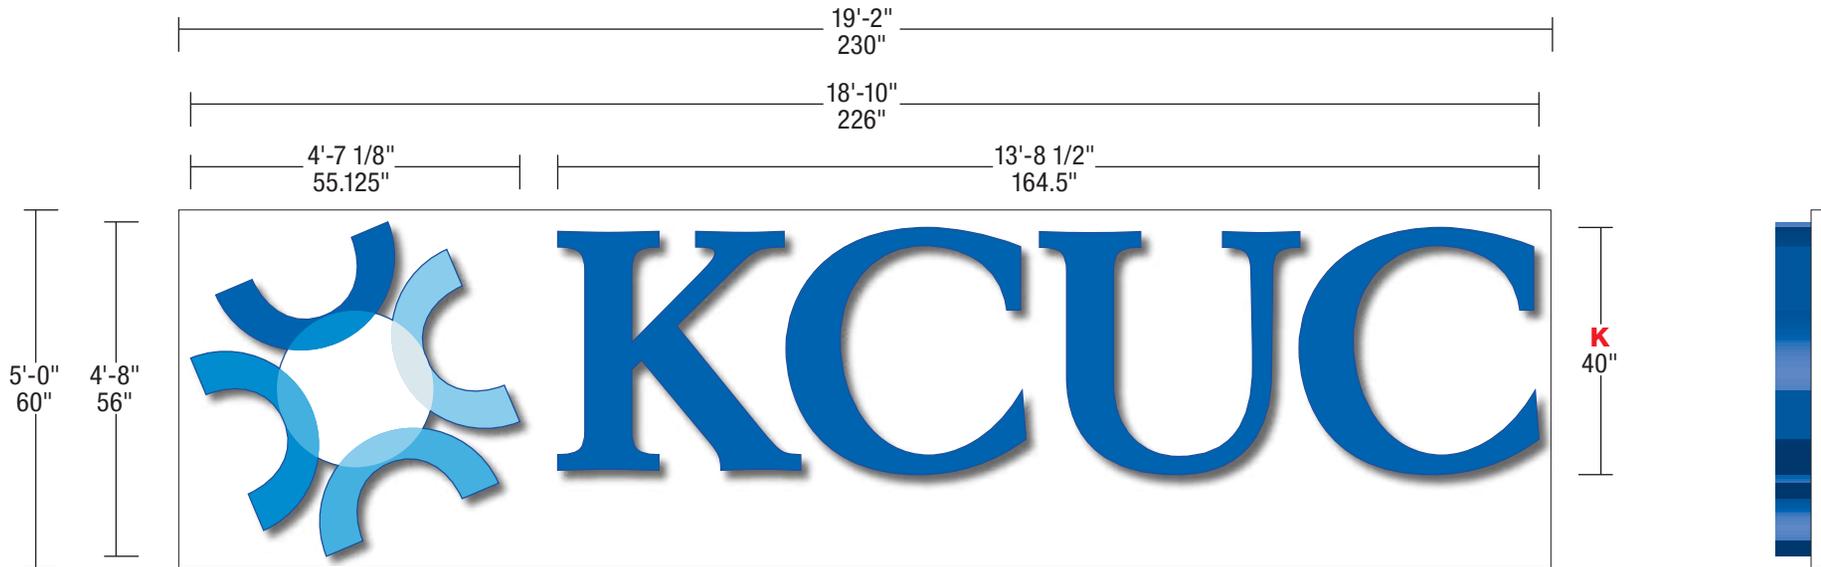

### ELEVATION DETAIL

SCALE: 3/8" = 1'-0"

SF: 95.8 sf

### SIDE VIEW

SCALE: 3/8" = 1'-0"

### SPECIFICATIONS:

MANUFACTURE & INSTALL (1) SET OF CHANNEL LETTERS & LOGO ON BACKER PAN, TO EAST ELEVATION

LOGO FACE: WHITE ACRYLIC w/ DIGITALLY PRINTED TRANSLUCENT OVERLAY

LETTER FACES: WHITE ACRYLIC w/ FIRST SURFACE TRANSLUCENT GERBER 230 BLUE VINYL

TRIM CAP: INTENSE BLUE

RETURNS: PREFINISHED ALUM, CHEVRON BLUE

ILLUMINATION: INTERNALLY, WHITE LED's

MOUNTING: FLUSH ALUMINUM BACKER PAN, PAINTED WHITE



FILE NAME	KCUC_EXTERIOR SIGNS.ai	DATE	11/04/2022	% ALLOWED	00%
ACCOUNT	KCUC	SCALE	SEE DETAILS	BLDG SQ FT	00sf
ADDRESS	451 NW MURRAY RD, LEE'S SUMMIT, MO 64081	SALESPERSON	PAT MURRAY	SQ FT ALLOWED	00
		DESIGNER	MATT GOODE	SIGN SQUARE FT	00sf
		FONT	DEFAULT		

#### CUSTOMER INFORMATION

REQUIRED POWER SOURCE PROVIDED BY CUSTOMER FOR FINAL CONNECTION.

ANY ROOF MEMBRANE PENETRATION BY OTHERS.

NOTES:  
STRUCTURAL BLOCKING BEHIND WALL FOR MOUNTING MUST BE SUFFICIENT FOR INSTALLATION.  
NECESSARY ACCESS MUST BE MADE AVAILABLE INSIDE FOR INSTALLATION/WIRING.  
\*THIS ORIGINAL DESIGN AND ALL INFORMATION CONTAINED THEREON IS THE PROPERTY OF KC SIGN EXPRESS, INC. AND ITS USE IN ANY WAY OTHER THAN AS AUTHORIZED IS EXPRESSLY FORBIDDEN.  
THIS DRAWING IS SUBJECT TO RETURN ON DEMAND.\*