


STRICKLAND-LAKEWOOD STORAGE
LEE'S SUMMIT, MO
BUILDING A
3 STORY 140'x 260'x 29' LS, 1/4:12

SHEET SCHEDULE

NOTES:

- (1) CODE IBC 2018
SECTION 311.2 MODERATE-HAZARD STORAGE, GROUP S-1 USE AND OCCUPANCY
PER TABLE 503-CONSTRUCTION TYPE IIB-3 STORIES ALLOWED, 17,500 SF
PER SECTION 903.2.9 - BUILDING IS REQUIRED TO BE FIRE SPRINKLED PER NFPA 13
IF FIRE AREA EXCEEDS 12,000 SF.
ONE STORY BUILDING AREA = 34,375 SF
- (2) DESIGN LOADS:
ROOF LIVE LOAD = 20 P.S.F.
ROOF DEAD LOAD = 7 P.S.F.
WIND SPEED = 115 MPH
GROUND SNOW = 20 P.S.F.
- (3) ALL PRIMARY FRAMING MEMBERS (PURLINS, COLUMNS & JAMBS)
ARE 6"x 4"x 2 1/2" CEE/ZEE 16 GA. (MINIMUM) UNLESS NOTED.
- (4) ALL BUILDING MATERIALS PROVIDED BY AVID BUILDING SYSTEMS ARE
NON-COMBUSTIBLE.
- (5) GIRTS, 'G' (4"x 2 1/2" CEE/ZEE 16 GA.), ARE TO BE LOCATED AT
5'-0" A.F.F.
- (6) BASE ANGLES, 'BA' (4"x 2"x 16 GA.), ARE TO BE ATTACHED TO FINISH
FLOOR W/ 1/4"x 1 1/4" DRIVE PINS AT 2'-6" O.C.
- (7) BASE CHANNEL, 'BC' (2"x 6 1/8" & 2"x 4 1/8"x 16 GA.), ARE TO BE ATTACHED
TO FINISH FLOOR W/ 1/2"x 2 3/4" BOLT @ 2'-6" O.C.
- (8) 26 & 29 GA. 'PBU' PARTITION PANELS FASTEN TO COLUMN W/ #12x3/4" S.D.
SCREWS AT 12" O.C. AND 6" O.C. AT LAPS.
- (9) 3"x 4 1/8"x 3"x 16 GA. EAVE CHANNEL.
- (10) 26 GA. 'PBR' EXTERIOR PANEL AND TRIM.
- (11) 14 GA. (GALVANIZED) 'B-1' BASE CLIPS ATTACH TO EACH COLUMN W/
4~#12x3/4" S.D. SCREWS AND 1~1/2"x 2 3/4" LG. WEDGE ANCHOR BOLT.
- (12) WALL INSULATION (BY OTHERS)
ROOF INSULATION (BY OTHERS)
(1/4:12) ROOF PITCH W/ TPO (BY OTHERS)
- (13) LOW EAVE HEIGHT = 29'-0"
HIGH EAVE HEIGHT= 38'-2"
- (14) ALL ELECTRICAL, MECHANICAL, AND PLUMBING WORK RELATED TO
THIS PROJECT SHALL BE THE RESPONSIBILITY OF THE OWNER.
- (15) ALL RESPONSIBILITY FOR SITE PLAN AND FOUNDATION DESIGN SHALL BE
BORNE BY OTHERS.
- (16) ENGINEERING SEAL CARRIES RESPONSIBILITY FOR DESIGN ONLY, AND NOT
FOR ERECTION.
- (17) ALL STRUCTURAL STEEL AND MISCELLANEOUS STEEL SHALL BE ASTM A36,
FY = 36 KSI MIN., STRUCTURAL TUBES SHALL BE ASTM A500, GRADE B
FY = 46 KSI MIN.

- CV-1 - COVER SHEET
F1.1 - FOUNDATION PLAN
F1.2 - FOUNDATION DETAILS
A-1a - 1st FLOOR UNIT LAYOUT PLAN
A-1b - 1st FLOOR BASE CHANNEL PLAN
A-1c - 1st FLOOR TOP CHANNEL PLAN
A-2a - 2nd FLOOR UNIT LAYOUT PLAN
A-2b - 2nd FLOOR BASE CHANNEL PLAN
A-2c - 2nd FLOOR TOP CHANNEL PLAN
A-3a - 3rd FLOOR UNIT LAYOUT PLAN
A-3b - 3rd FLOOR BASE CHANNEL PLAN
A-4 - ROOF FRAMING PLAN
A-5a - SIDE WALL ELEVATIONS
A-5b - SIDE WALL ELEVATIONS
A-6a - END WALL ELEVATIONS
A-6b - END WALL ELEVATIONS
A-7a - CROSS SECTIONS
A-7b - CROSS SECTIONS
A-7c - CROSS SECTIONS
A-7d - LONGITUDE CROSS SECTIONS
A-8 - 2nd FLOOR DECK PLAN
A-9 - 3rd FLOOR DECK PLAN
A-10 - TPO ROOF DECK PLAN

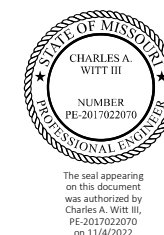

ENGINEERING
SOLUTIONS
650 SHELL STONE TRAIL
GEORGETOWN, TX 78628
C: 512-639-3131
CO. # F-2017024977

STRICKLAND-LAKEWOOD STORAGE
LEE'S SUMMIT, MO

Copyright © 2022 Avid Building Systems - All Rights Reserved. All building plans and designs are the property of Avid Building Systems and are not to be reproduced or used for any purpose, including the solicitation and preparation of material and construction bids without the express written permission of Avid Building Systems.



DESCRIPTION
COVER SHEET
DWG BY
JTS
CHECKED BY
JOB NO.
80861
Date
8-12-2022
Scale
Ref. Drawing
SHEET
CV-1
OF
SHEETS

STRICKLAND-LAKEWOOD STORAGE
LEE'S SUMMIT, MO

Copyright © 2022 Avid Building Systems - All Rights Reserved. All building plans and designs are the property of Avid Building Systems and are not to be reproduced or used for any purpose, including the solicitation and preparation of material and construction bids without the express written permission of Avid Building Systems.

AVIAD
BUILDING SYSTEMS
BOX 5879 ROUND ROCK, TEXAS 78663-5879
714/942-1100 • FAX 714/942-1101

BUILDING SYSTEMS
P.O. BOX 5879 ROUND ROCK, TEXAS 78683-5879
1-877-856-2843 1-512-491-9255 1-512-491-9293 FAX

DESCRIPTION
1st FLOOR LAYOUT PLAN

DWG BY
JTO

CHECKED BY


JOB NO.

Date
8-12-2022

Scale
Ref. Drawing

A-1a

OF SHEETS

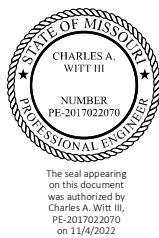


**ENGINEERING
SOLUTIONS**

650 SHELL STONE TRAIL
GEORGETOWN, TX 78628
C: 512-639-3131
CO. # F-2017024977

1st FLOOR UNIT LAYOUT PLAN
BUILDING 1 - SCALE: 3/32"= 1'-0"
ALL OVER HEAD DOORS AND ROLL UP DOORS,
BY OTHERS. SHOWN FOR CLARITY ONLY.

Issue	Date
1	Permit 11/03/22
2	
3	
4	
5	

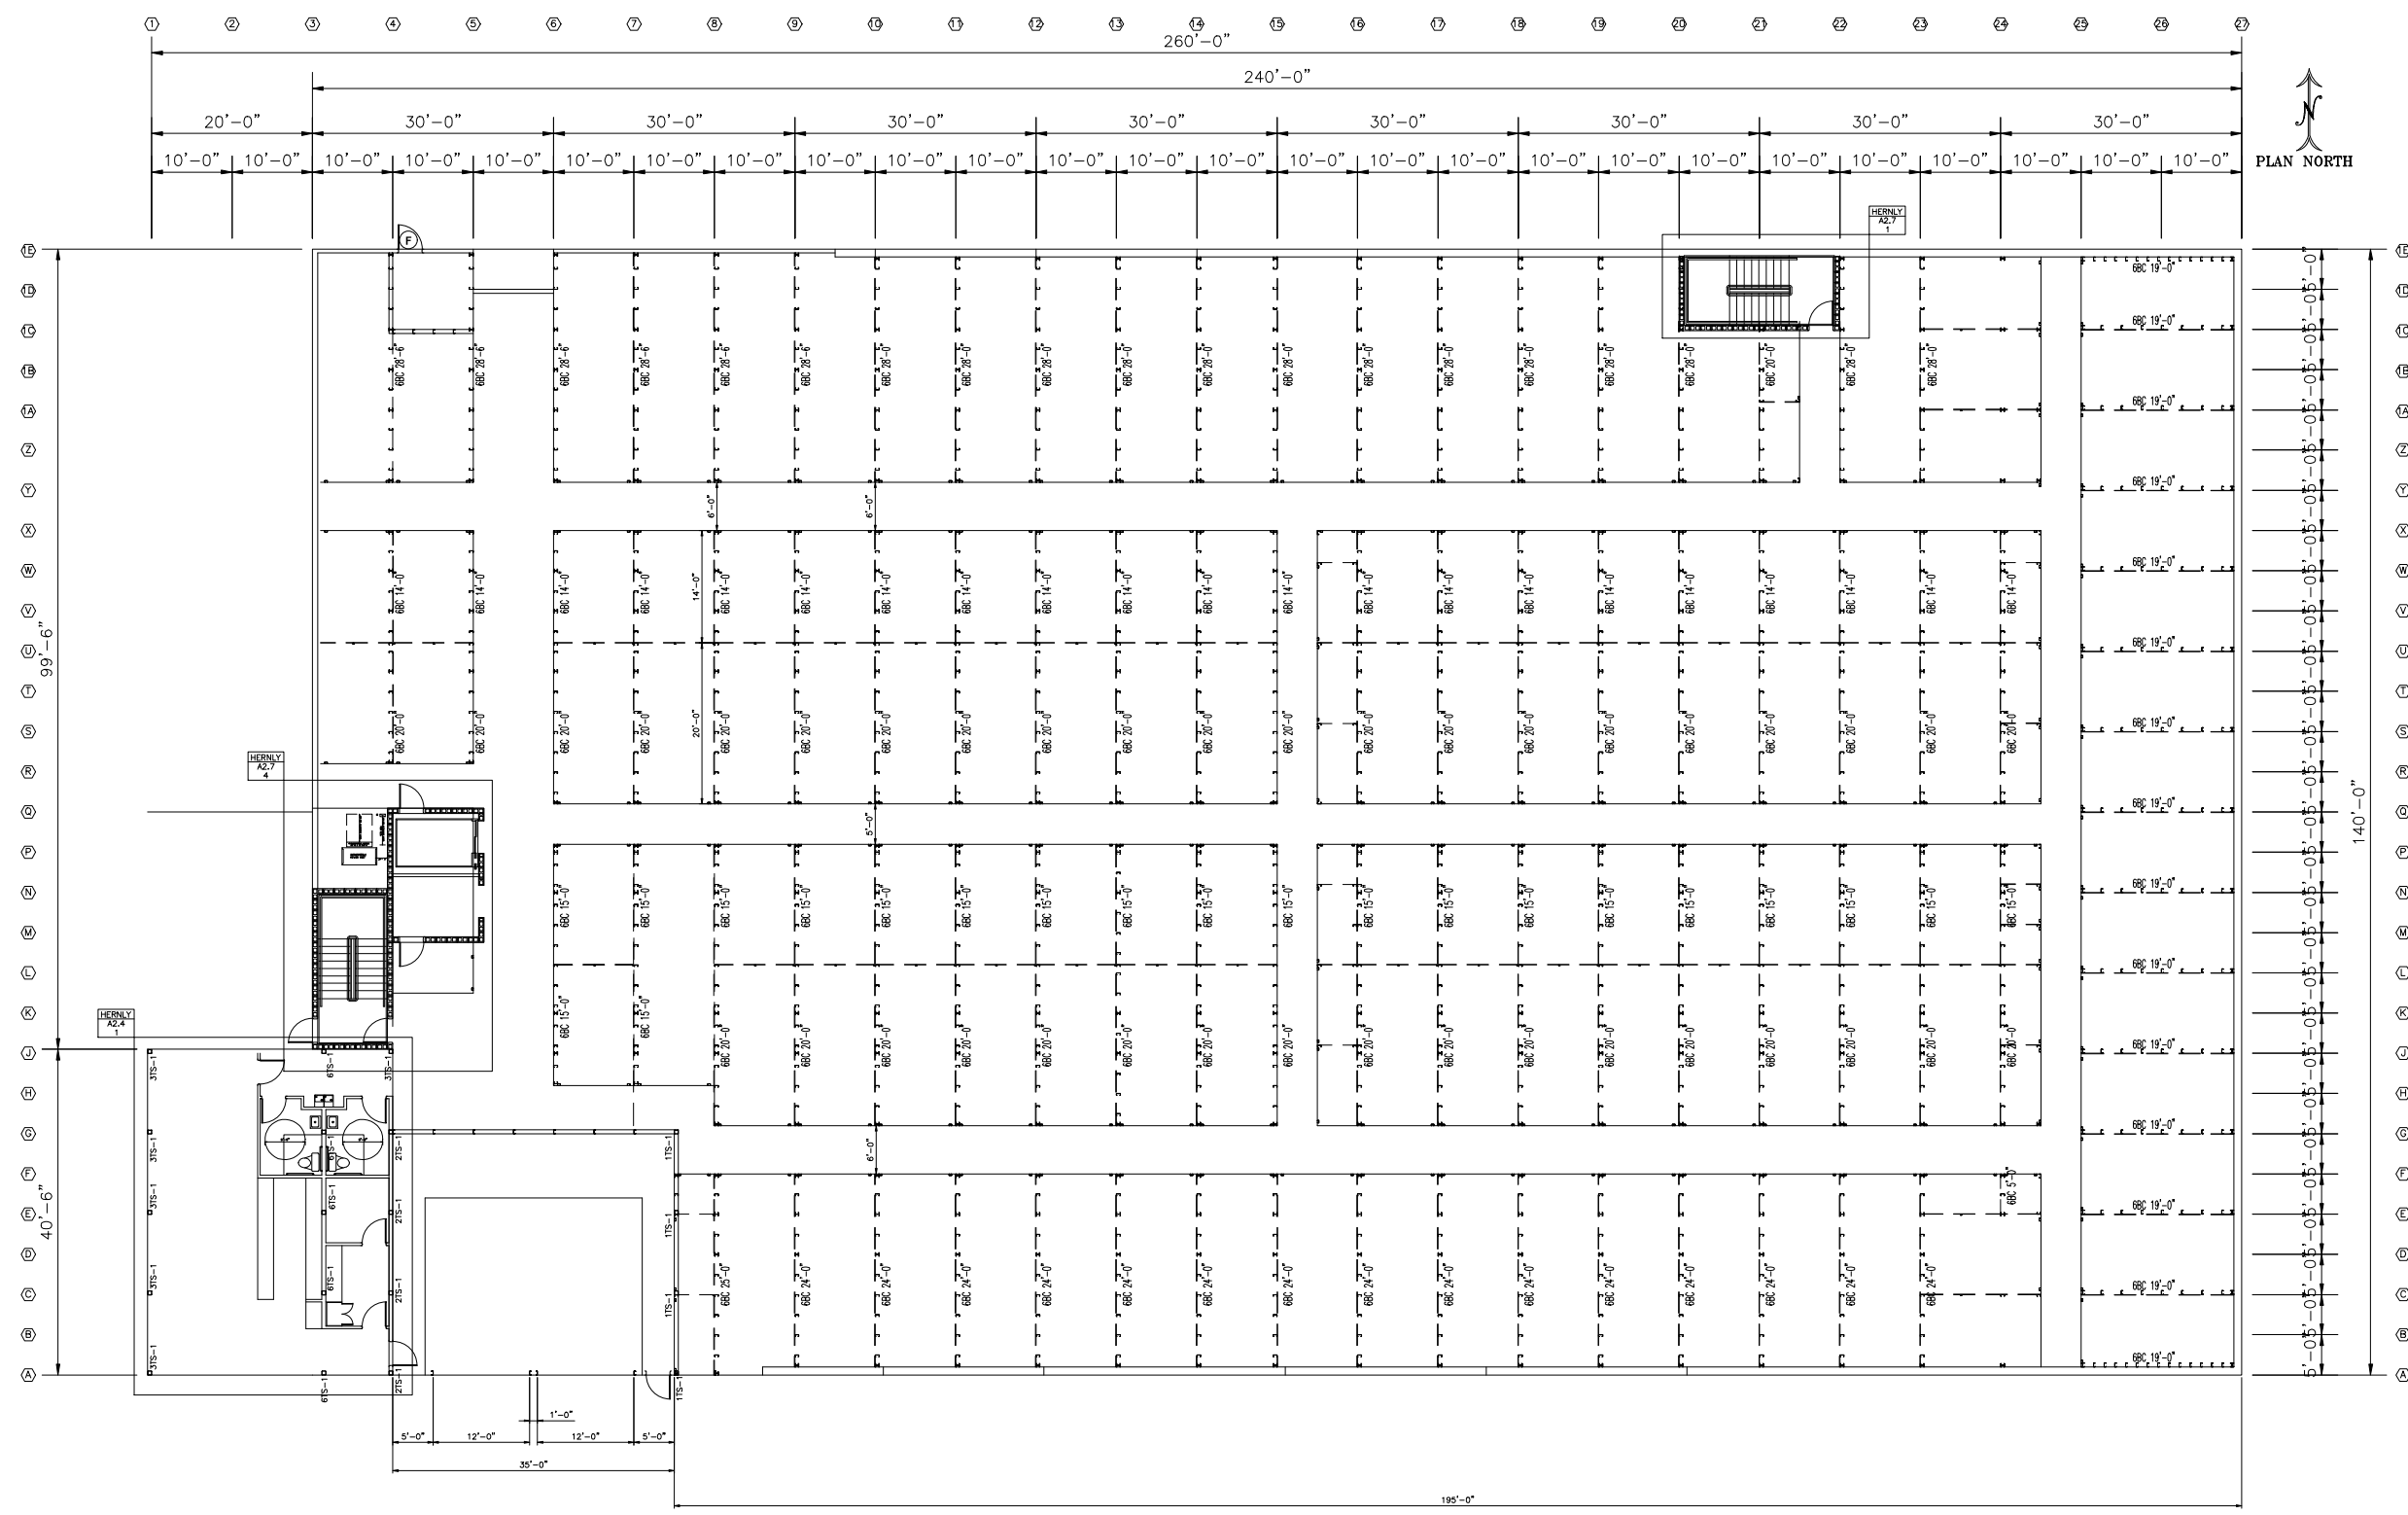

1st FLOOR BASE CHANNEL PLAN
BUILDING 1 - SCALE: 3/32" = 1'-0"
ALL OVER HEAD DOORS AND ROLL UP DOORS,
BY OTHERS. SHOWN FOR CLARITY ONLY.

STATE OF MISSOURI
CHARLES A. WITT III
NUMBER
PE-2017022070
The seal appearing on this document was authorized by Charles A. Witt III, PE-2017022070 on 11/4/2022



ENGINEERING SOLUTIONS
650 SHELL STONE TRAIL
GEORGETOWN, TX 78628
C: 512-639-3131
CO. # F-2017024977


STRICKLAND-LAKEWOOD STORAGE
LEE'S SUMMIT, MO

Copyright © 2022 Avid Building Systems - All Rights Reserved. All building plans and designs are the property of Avid Building Systems and are not to be reproduced or used for any purpose, including the solicitation and preparation of material and construction bids without the express written permission of Avid Building Systems.

AVID
BUILDING SYSTEMS
P.O. BOX 3879 ROUND ROCK, TEXAS 78663-3879
1-877-856-2843 1-512-491-9255 1-512-491-9293 FAX

DESCRIPTION 2nd FLOOR LAYOUT PLAN
DWG BY JTS
CHECKED BY
JOB NO. 80861
Date 8-12-2022
Scale Ref. Drawing
SHEET A-1b
OF SHEETS

Issue	Date
1	Permit 11/03/22
2	
3	
4	
5	

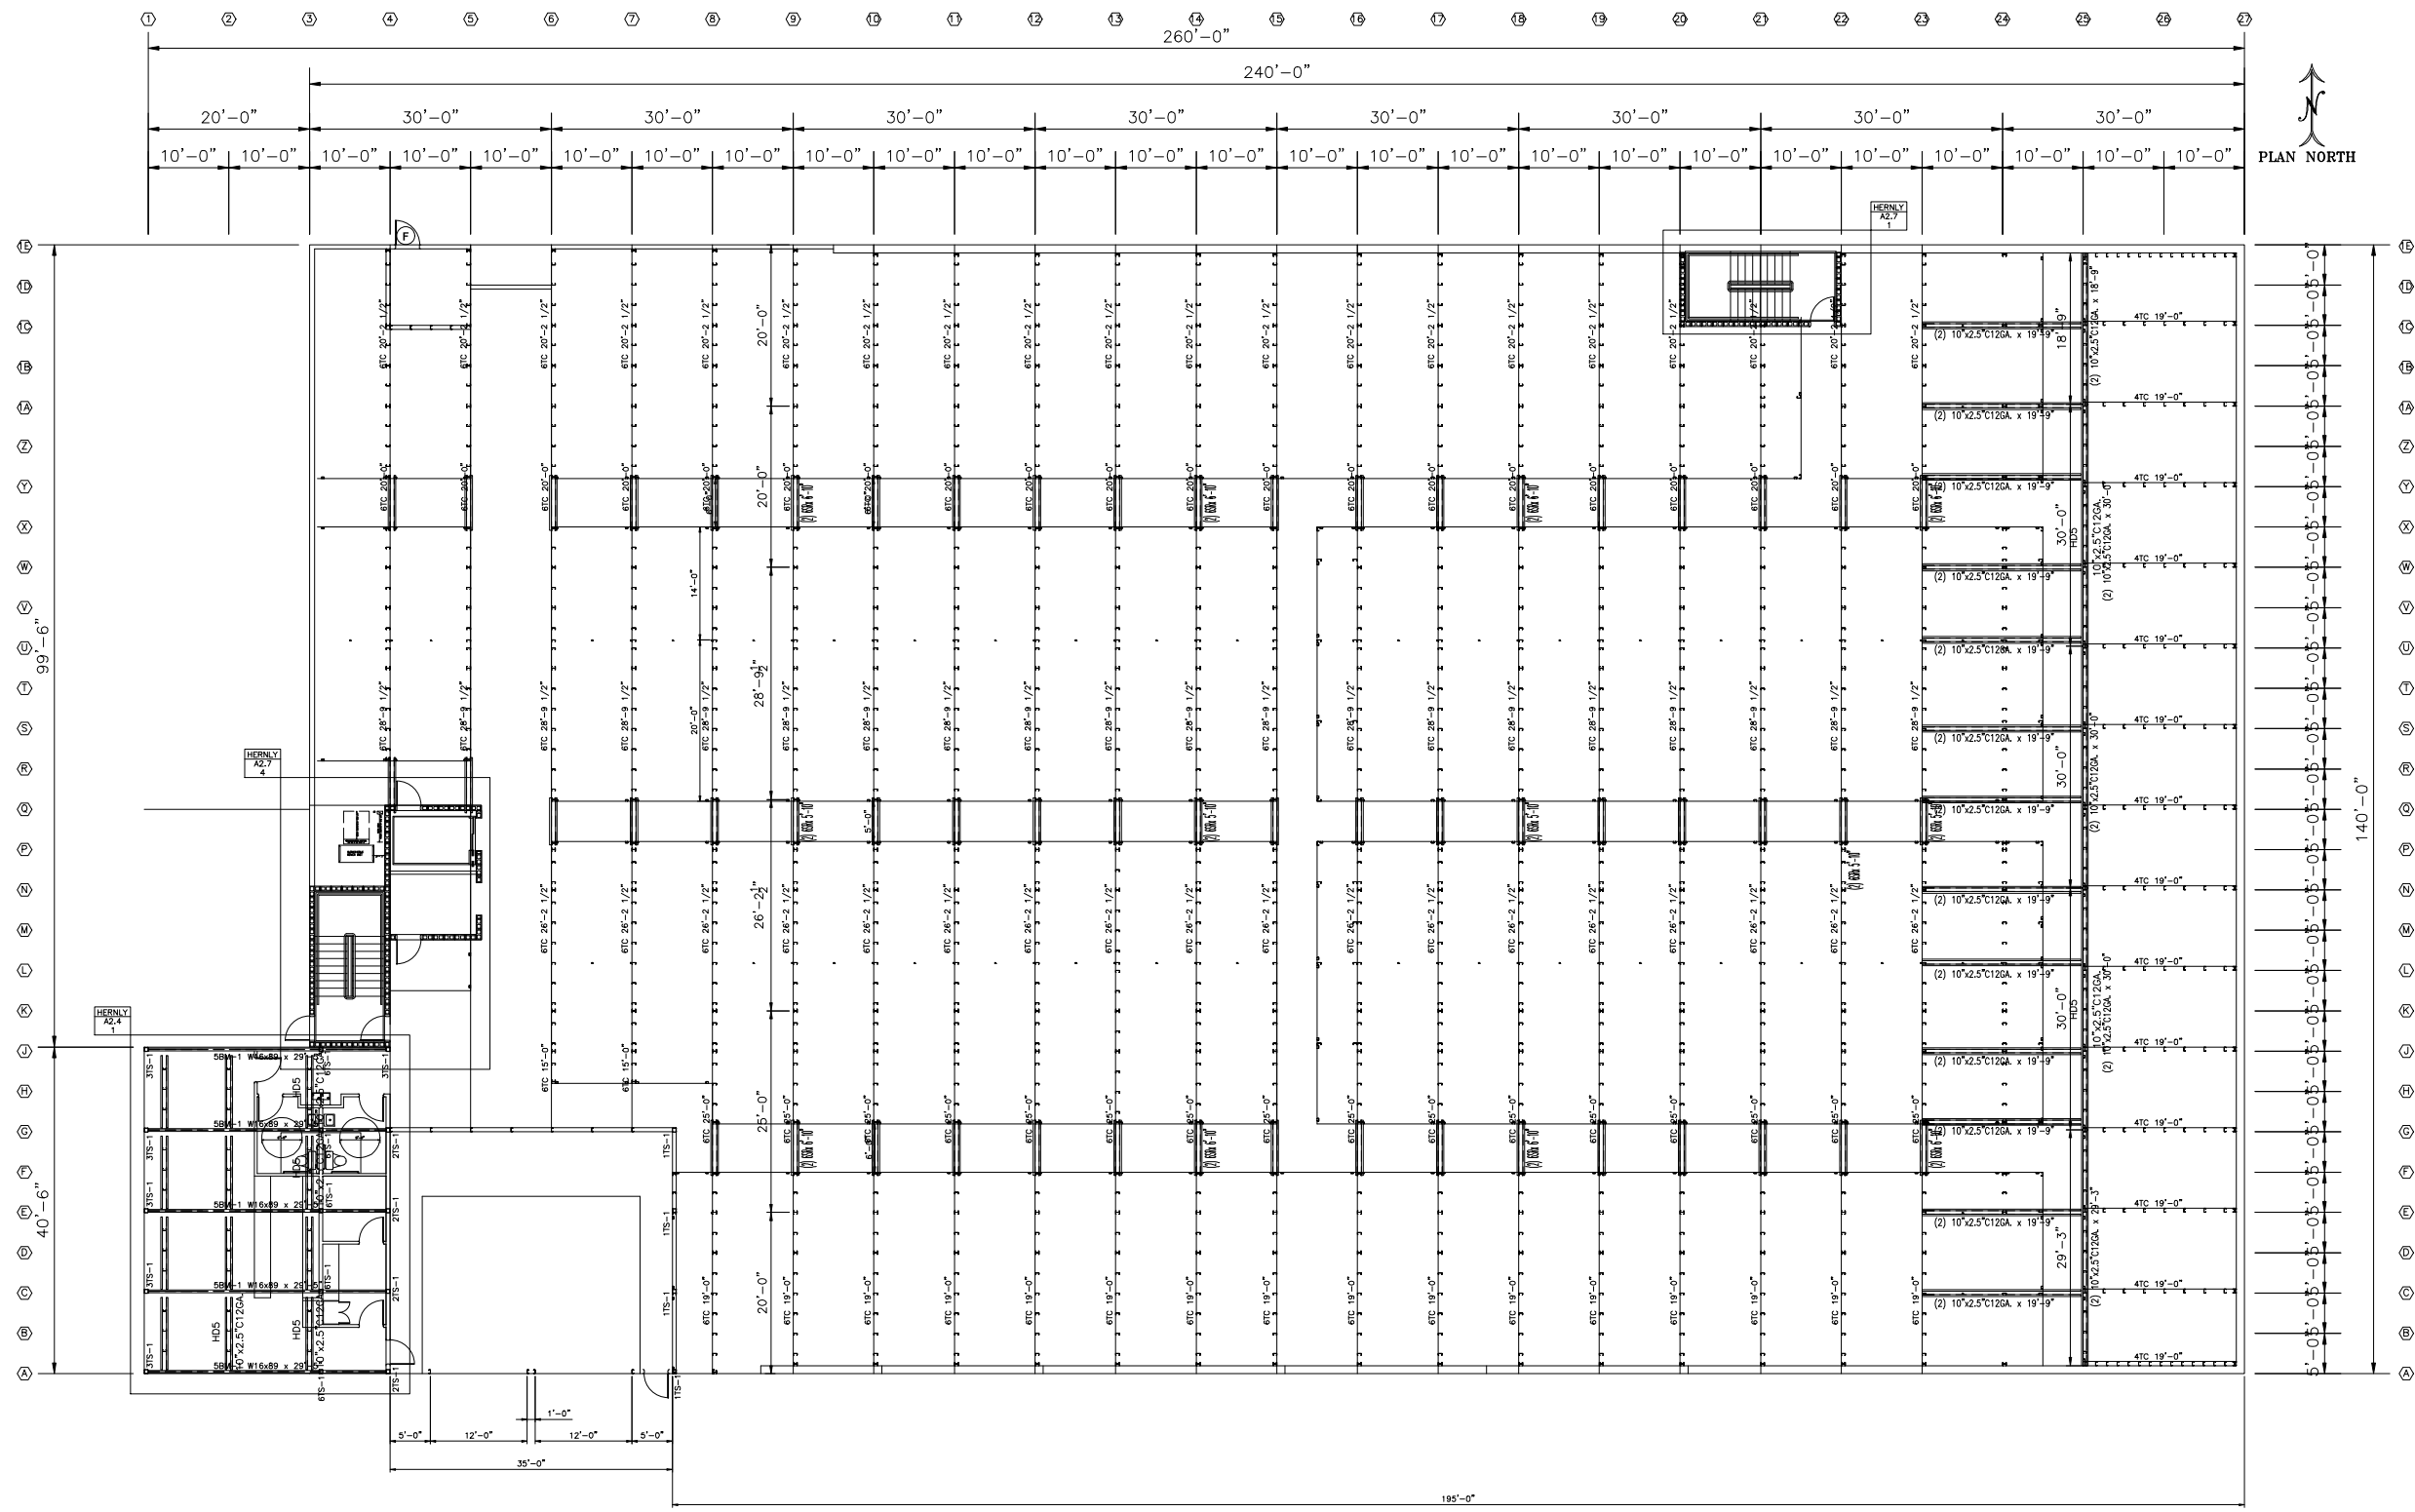

1st FLOOR TOP CHANNEL PLAN
BUILDING 1 - SCALE: 3/32" = 1'-0"
ALL OVER HEAD DOORS AND ROLL UP DOORS,
BY OTHERS. SHOWN FOR CLARITY ONLY.

STATE OF MISSOURI
CHARLES A. WITT III
NUMBER
PE-2017022070
PROFESSIONAL ENGINEER
The seal appearing on this document was authorized by Charles A. Witt III, PE-2017022070 on 11/4/2022



ENGINEERING
SOLUTIONS
650 SHELL STONE TRAIL
GEORGETOWN, TX 78628
C: 512-639-3131
CO. # F-2017024977

STRICKLAND-LAKEWOOD STORAGE
LEE'S SUMMIT, MO

AVID
BUILDING SYSTEMS
P.O. BOX 3879 ROUND ROCK, TEXAS 78663-3879
1-877-856-2843 1-512-491-9255 1-512-491-9293 FAX

DESCRIPTION 2nd FLOOR LAYOUT PLAN
DWG BY JTS
CHECKED BY
JOB NO. 80861
Date 8-12-2022
Scale Ref. Drawing
SHEET A-1c
OF SHEETS

SL#	Rev'd/Dis/Issue	Date
1	Permit	11/03/22
2		
3		
4		
5		

STRICKLAND-LAKEWOOD STORAGE
LEE'S SUMMIT, MO

Copyright © 2022 Avid Building Systems - All Rights Reserved. All building plans and designs are the property of Avid Building Systems and are not to be reproduced or used for any purpose, including the solicitation and preparation of material and construction bids without the express written permission of Avid Building Systems.



BUILDING SYSTEMS
P.O. BOX 5879 ROUND ROCK, TEXAS 78683-5879
1-877-856-2843 1-512-491-9255 1-512-491-9293 FAX

OF SHEET



The seal appearing
on this document
was authorized by
Charles A. Witt III,
PE-2017022070
on 11/4/2022




**ENGINEERING
SOLUTIONS**


650 SHELL STONE TRAIL
GEORGETOWN, TX 78628
C: 512-639-3131
CO. # F-2017024977

2nd FLOOR UNIT LAYOUT PLAN
BUILDING 1 - SCALE: 3/32" = 1'-0"
ALL OVER HEAD DOORS AND ROLL UP DOORS,
BY OTHERS. SHOWN FOR CLARITY ONLY.

Issue	Date
1	Permit 11/03/22
2	
3	
4	
5	

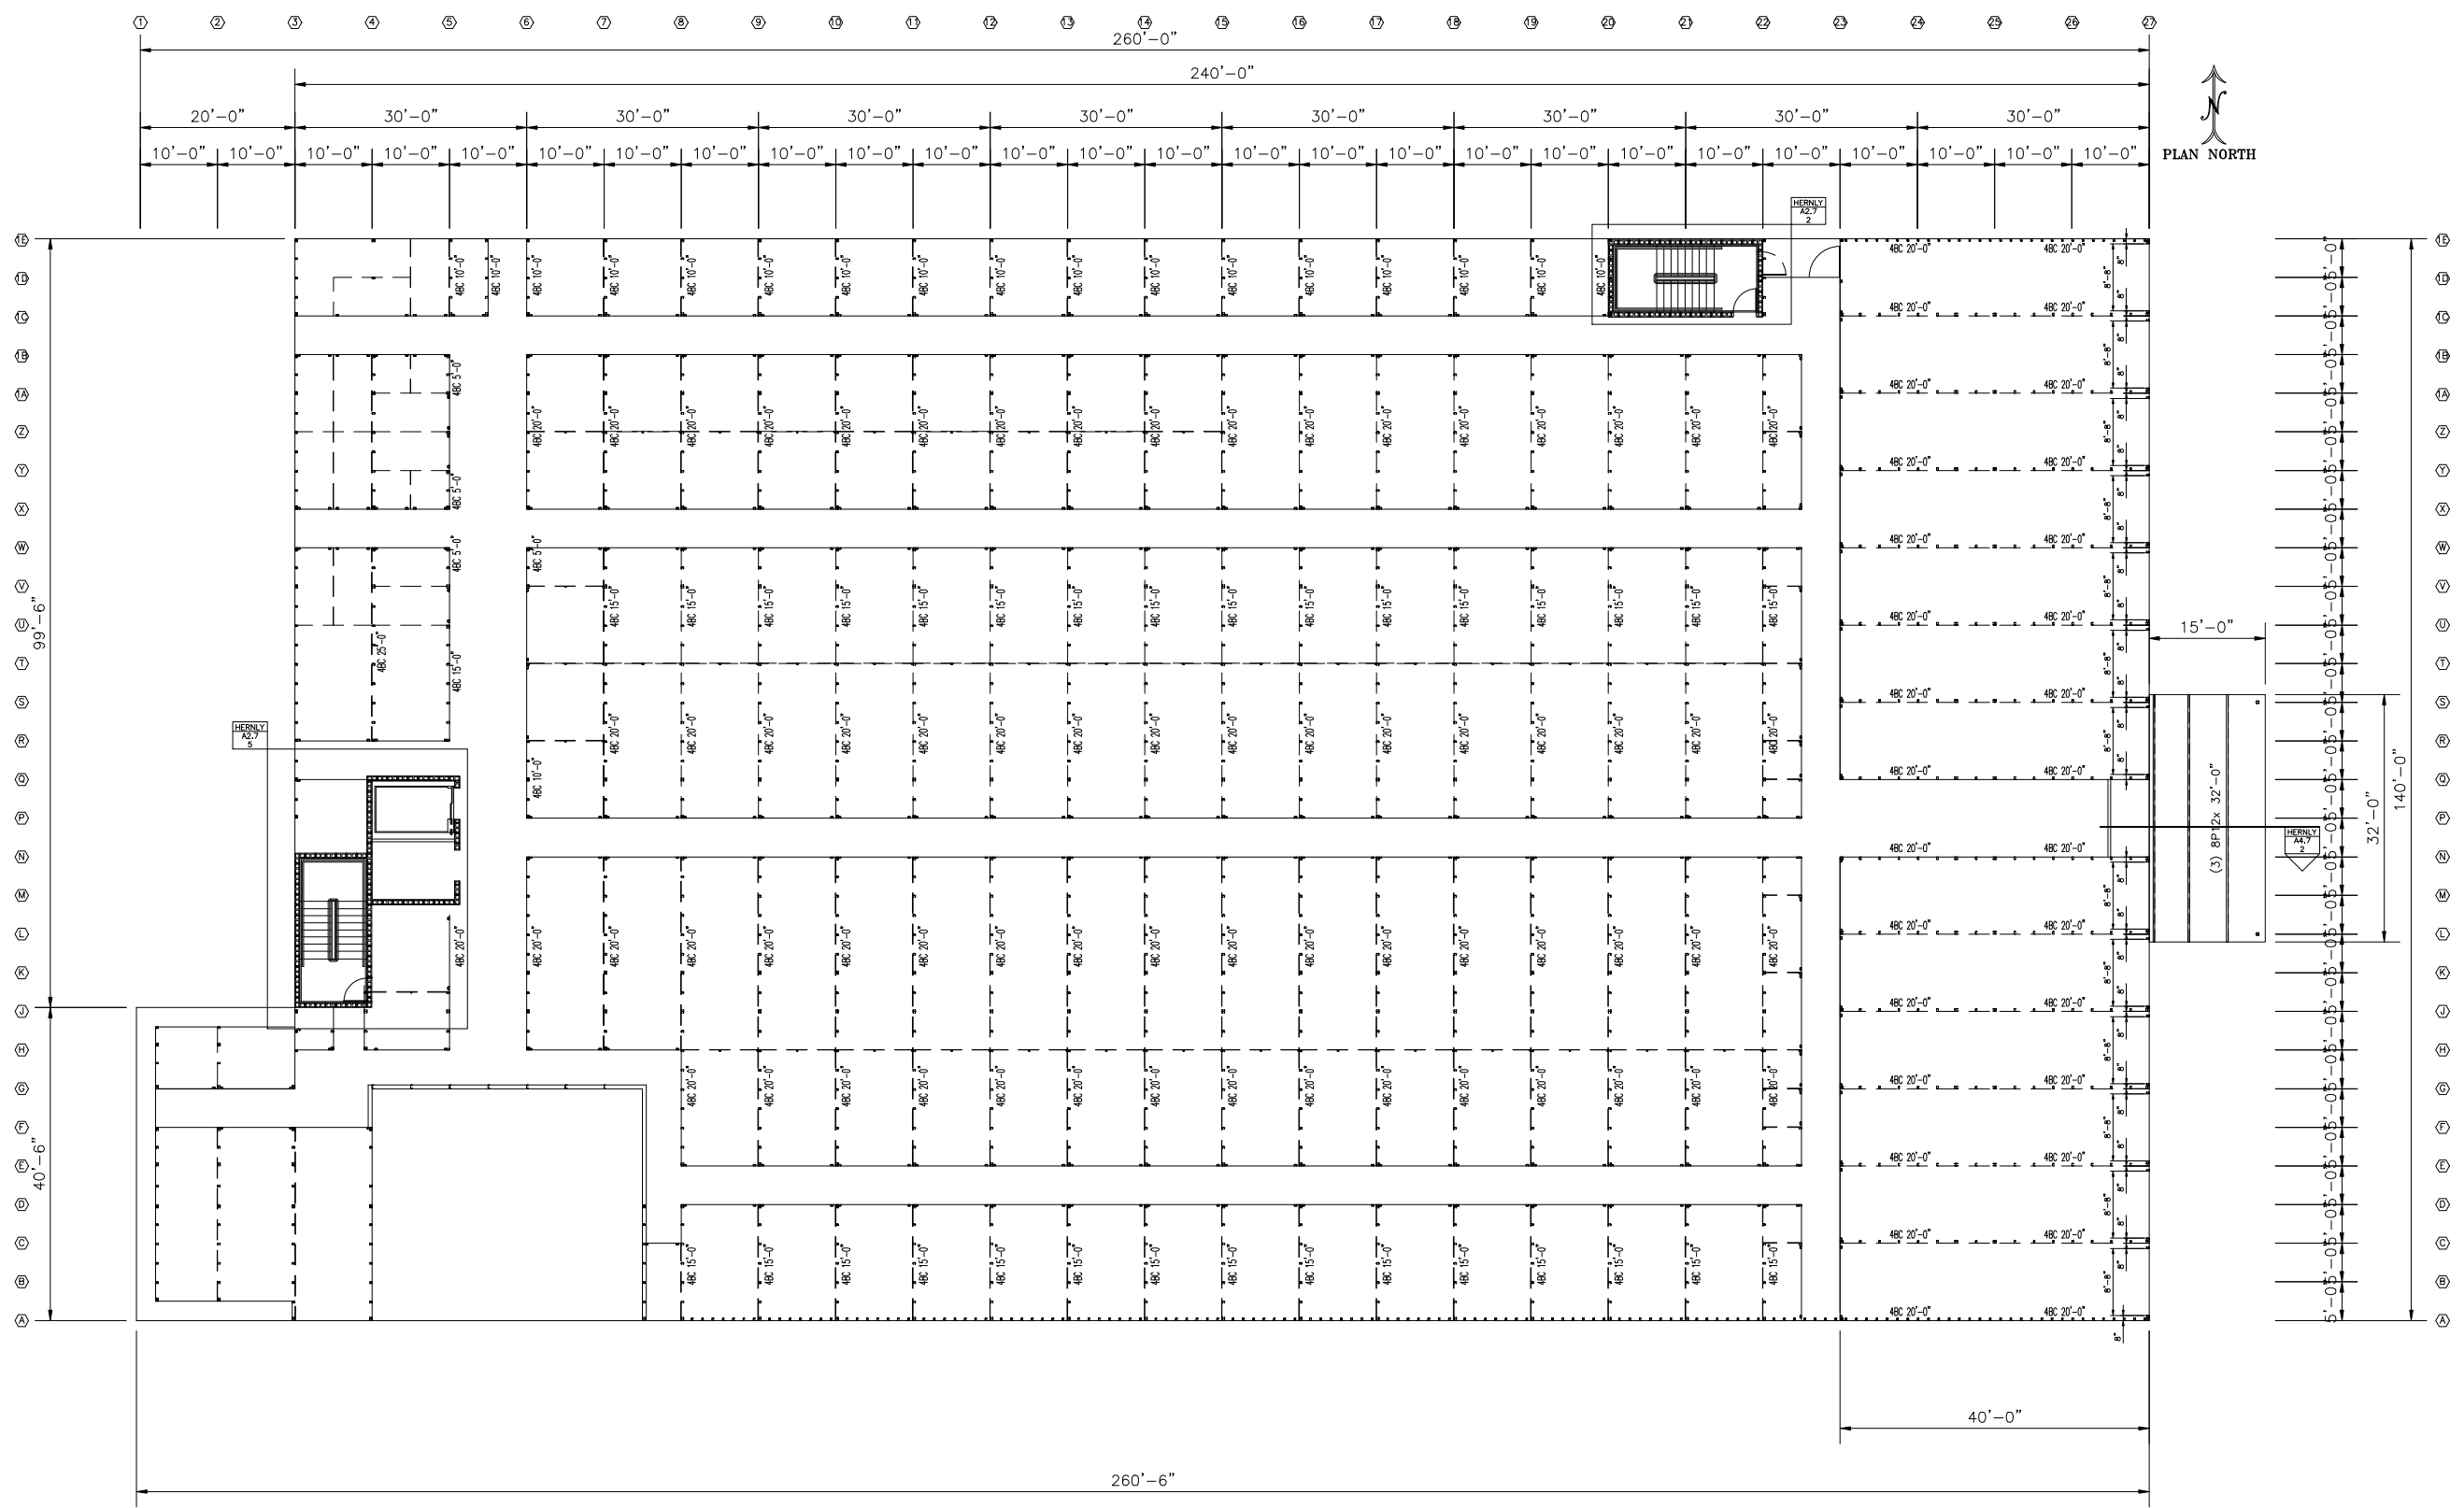

2nd FLOOR BASE CHANNEL PLAN
BUILDING 1 - SCALE: 3/32" = 1'-0"
ALL OVER HEAD DOORS AND ROLL UP DOORS,
BY OTHERS, SHOWN FOR CLARITY ONLY.

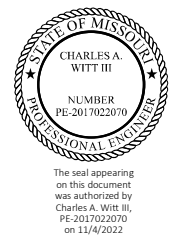

ENGINEERING SOLUTIONS
650 SHELL STONE TRAIL
GEORGETOWN, TX 78628
C: 512-639-3131
CO. # F-2017024977


STRICKLAND-LAKEWOOD STORAGE
LEE'S SUMMIT, MO

Copyright © 2022 Avid Building Systems - All Rights Reserved. All building plans and designs are the property of Avid Building Systems and are not to be reproduced or used for any purpose, including the solicitation and preparation of material and construction bids without the express written permission of Avid Building Systems.




DESCRIPTION LAYOUT PLAN
DWG BY JTS
CHECKED BY
JOB NO. 80861
Date 8-12-2022
Scale Ref. Drawing
SHEET A-2b
OF SHEETS

Issue	Date
1	Permit 11/03/22
2	
3	
4	
5	

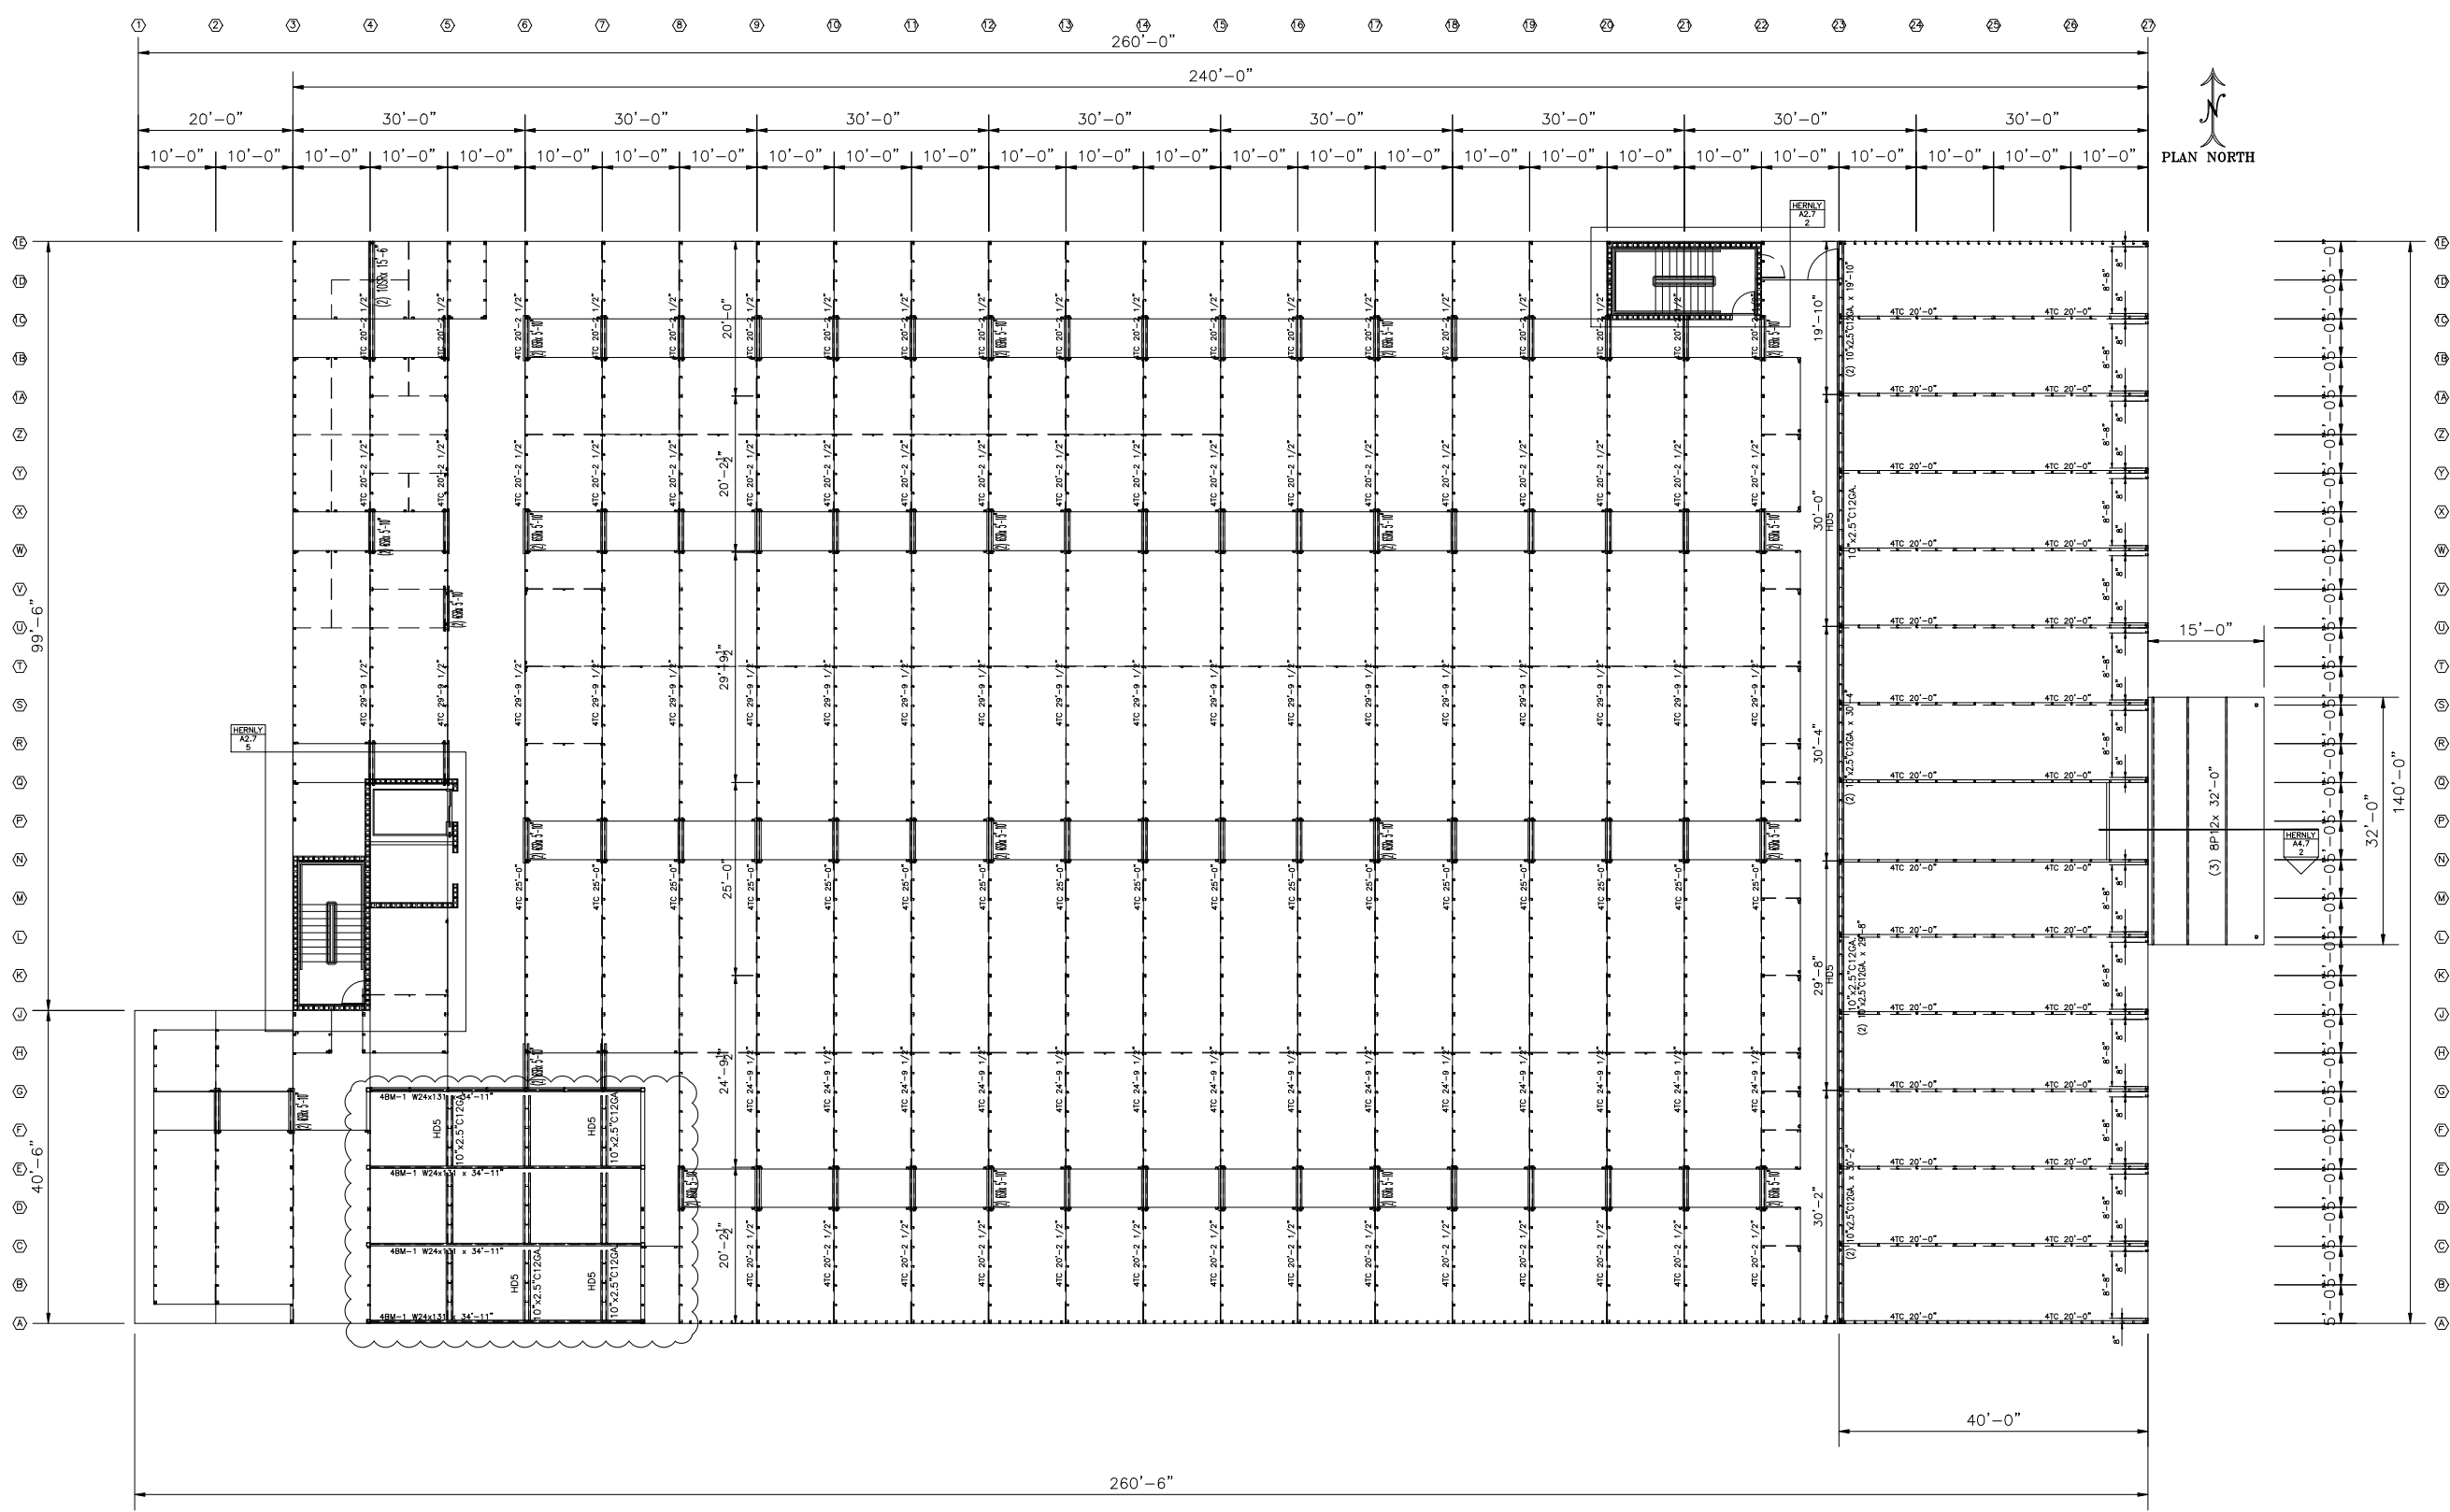


2nd FLOOR TOP CHANNEL PLAN
BUILDING 1 - SCALE: 3/32" = 1'-0"
ALL OVER HEAD DOORS AND ROLL UP DOORS,
BY OTHERS, SHOWN FOR CLARITY ONLY.

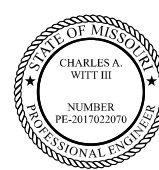

ENGINEERING SOLUTIONS
650 SHELL STONE TRAIL
GEORGETOWN, TX 78628
C: 512-639-3131
CO. # F-2017024977


STRICKLAND-LAKEWOOD STORAGE
LEE'S SUMMIT, MO

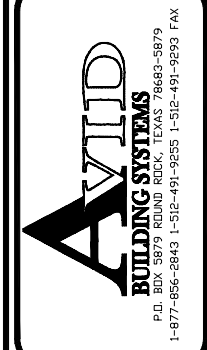

DESCRIPTION
2nd FLOOR TOP CHANNEL PLAN
DWG BY
JTS
CHECKED BY
JOB NO.
80861
Date
8-12-2022
Scale
Ref. Drawing
SHEET
A-2c
OF SHEETS

Copyright © 2022 Avid Building Systems - All Rights Reserved. All building plans and designs are the property of Avid Building Systems and are not to be reproduced or used for any purpose, including the solicitation and preparation of material and construction bids without the express written permission of Avid Building Systems.

Issue	Date
1	Permit 11/03/22
2	
3	
4	
5	

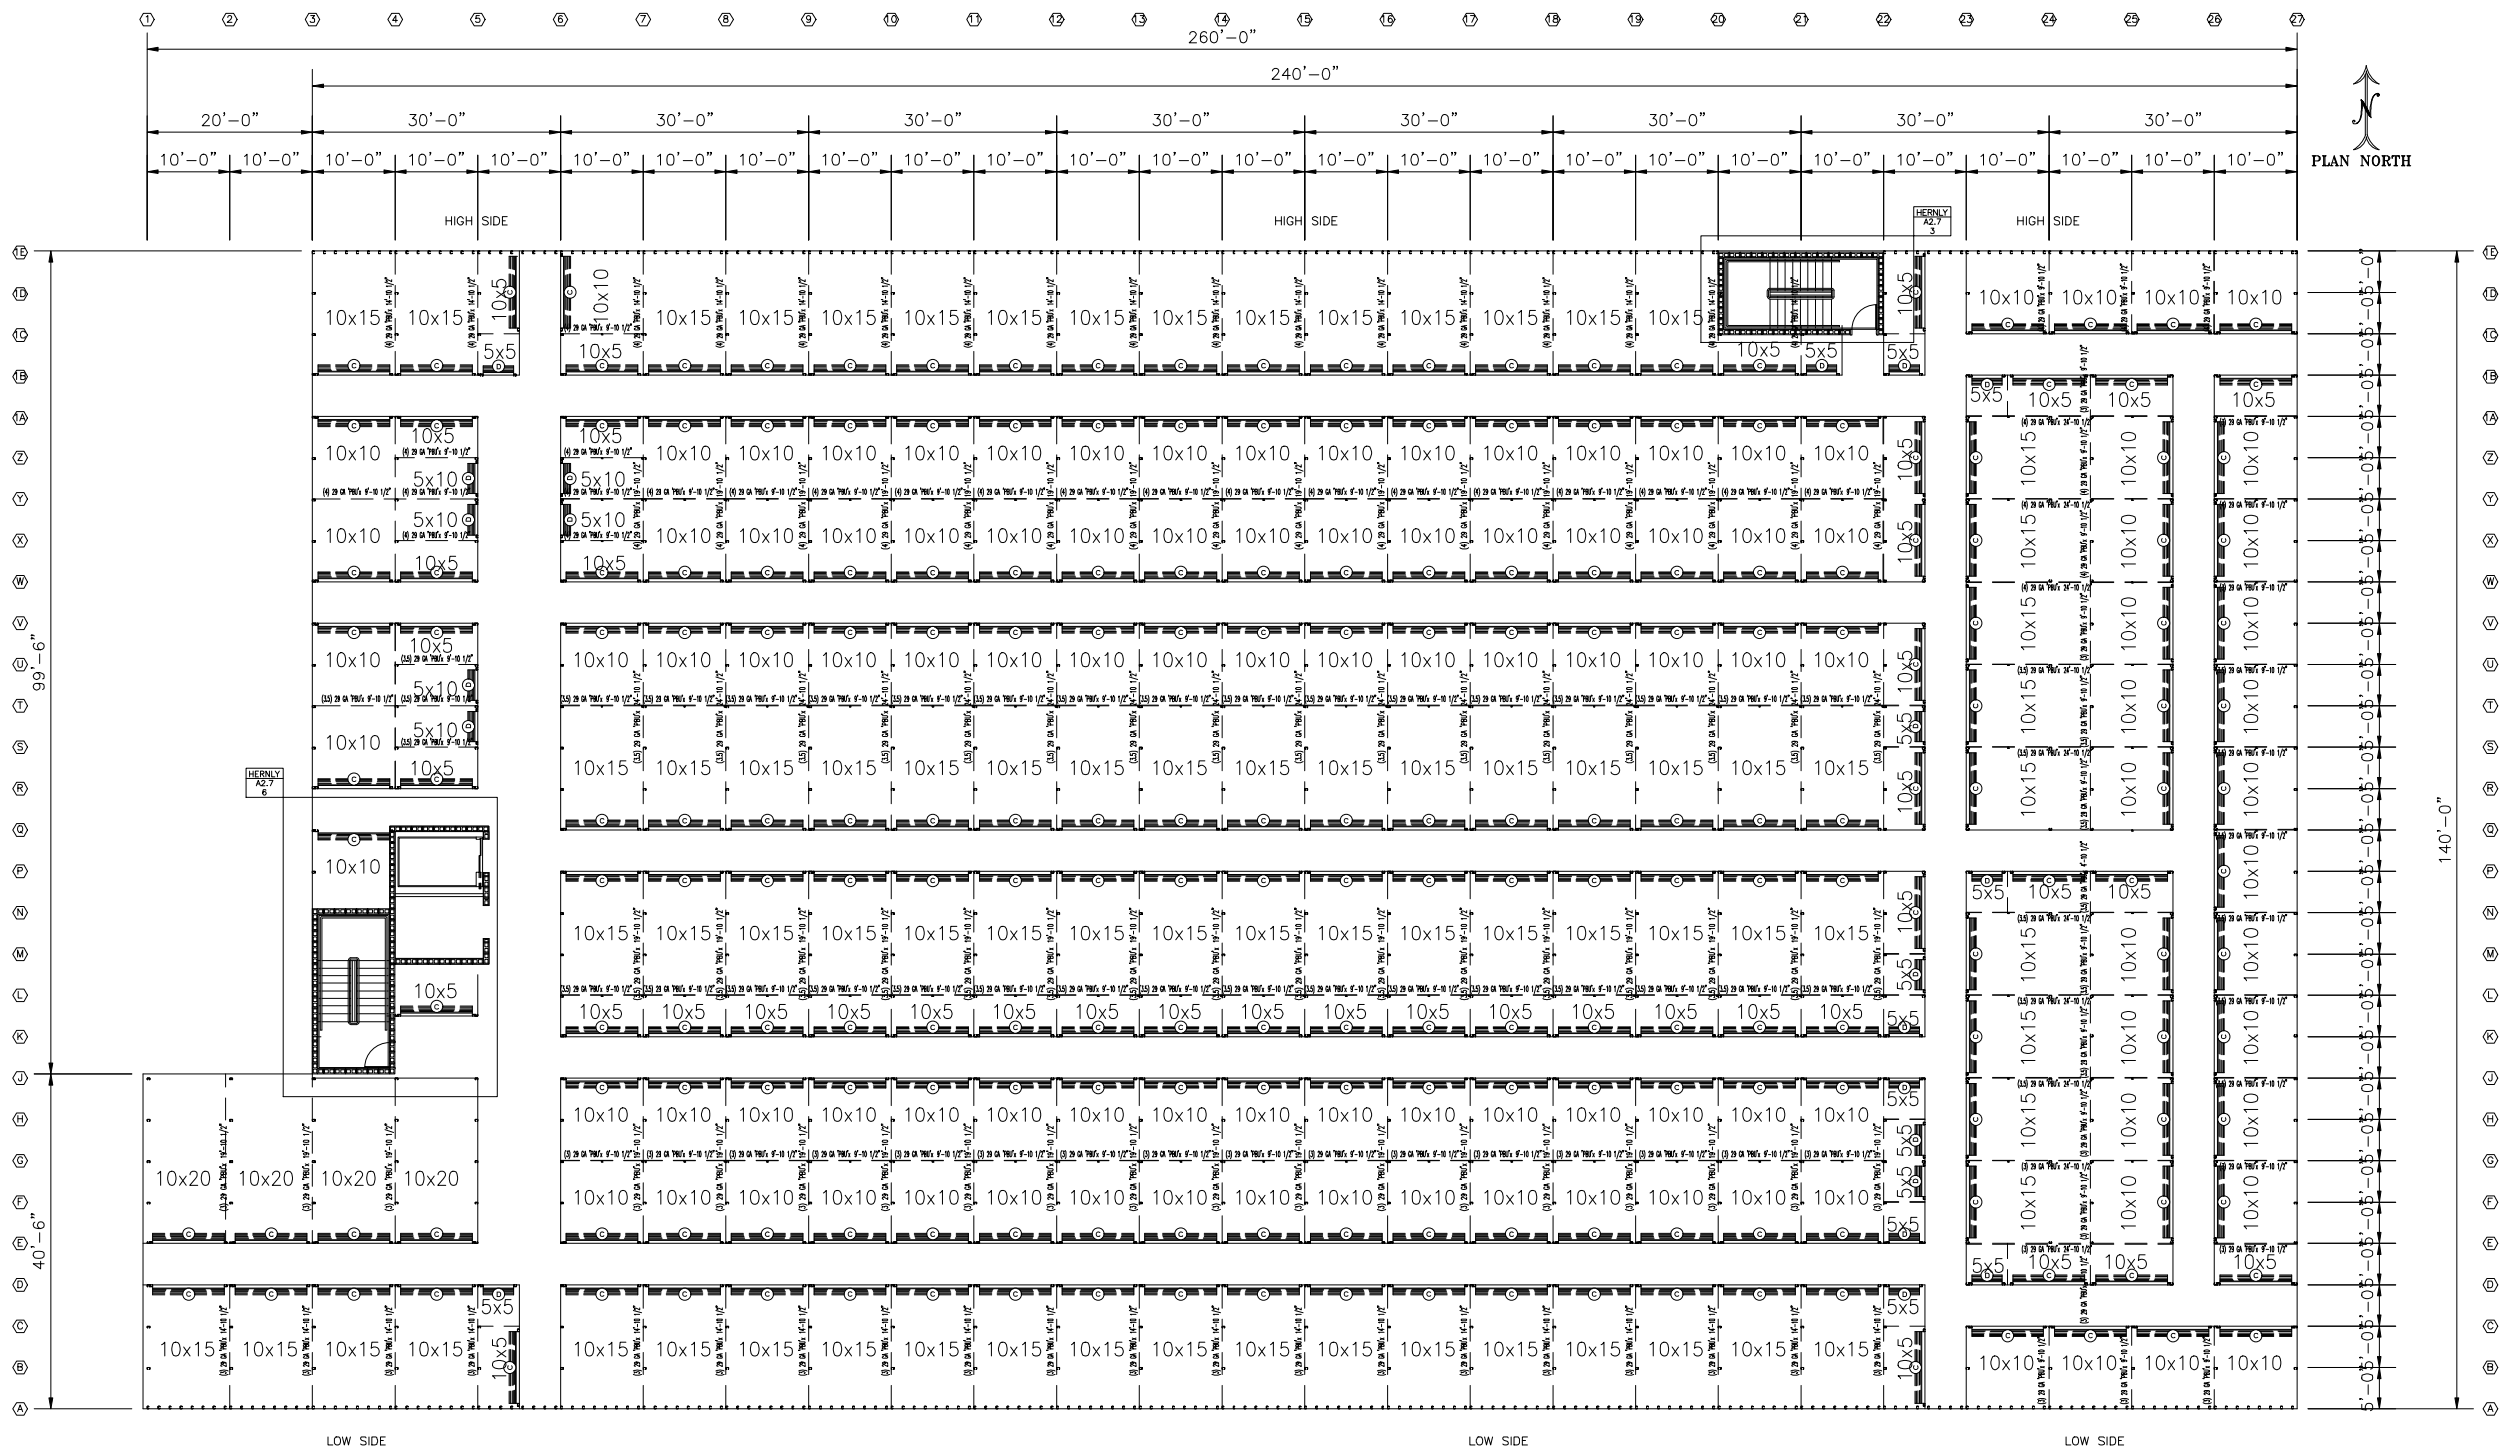

3rd FLOOR UNIT LAYOUT PLAN
BUILDING 1 - SCALE: 3/32" = 1'-0"
ALL OVER HEAD DOORS AND ROLL UP DOORS,
BY OTHERS, SHOWN FOR CLARITY ONLY.



ENGINEERING
SOLUTIONS

650 SHELL STONE TRAIL
GEORGETOWN, TX 78628
C: 512-639-3131
CO. # F-2017024977

STRICKLAND-LAKEWOOD STORAGE
LEE'S SUMMIT, MO

Copyright © 2022 Avid Building Systems - All Rights Reserved. All building plans and designs are the property of Avid Building Systems and are not to be reproduced or used for any purpose, including the solicitation and preparation of material and construction bids without the express written permission of Avid Building Systems.



DESCRIPTION 3rd FLOOR LAYOUT PLAN
DWG BY JTS
CHECKED BY
JOB NO. 80861
Date 8-12-2022
Scale Ref. Drawing
SHEET A-3a
OF SHEETS


Issue	Date
1	Permit 11/03/22
2	
3	
4	
5	

STRICKLAND--LAKEWOOD STORAGE
LEE'S SUMMIT, MO


Copyright © 2022 Avid Building Systems - All Rights Reserved. All building plans and designs are the property of Avid Building Systems and are not to be reproduced or used for any purpose, including the solicitation and preparation of material and construction bids without the express written permission of Avid Building Systems.

AVID
BUILDING SYSTEMS
P.O. BOX 3879 ROUND ROCK, TEXAS 78663-9879
1-877-856-2843 1-512-491-9255 1-512-491-9293 FAX

DESCRIPTION 3rd FLOOR LAYOUT PLAN
DWG BY JTS
CHECKED BY
JOB NO. 80861
Date 8-12-2022
Scale Ref. Drawing
SHEET A-3a
OF SHEETS

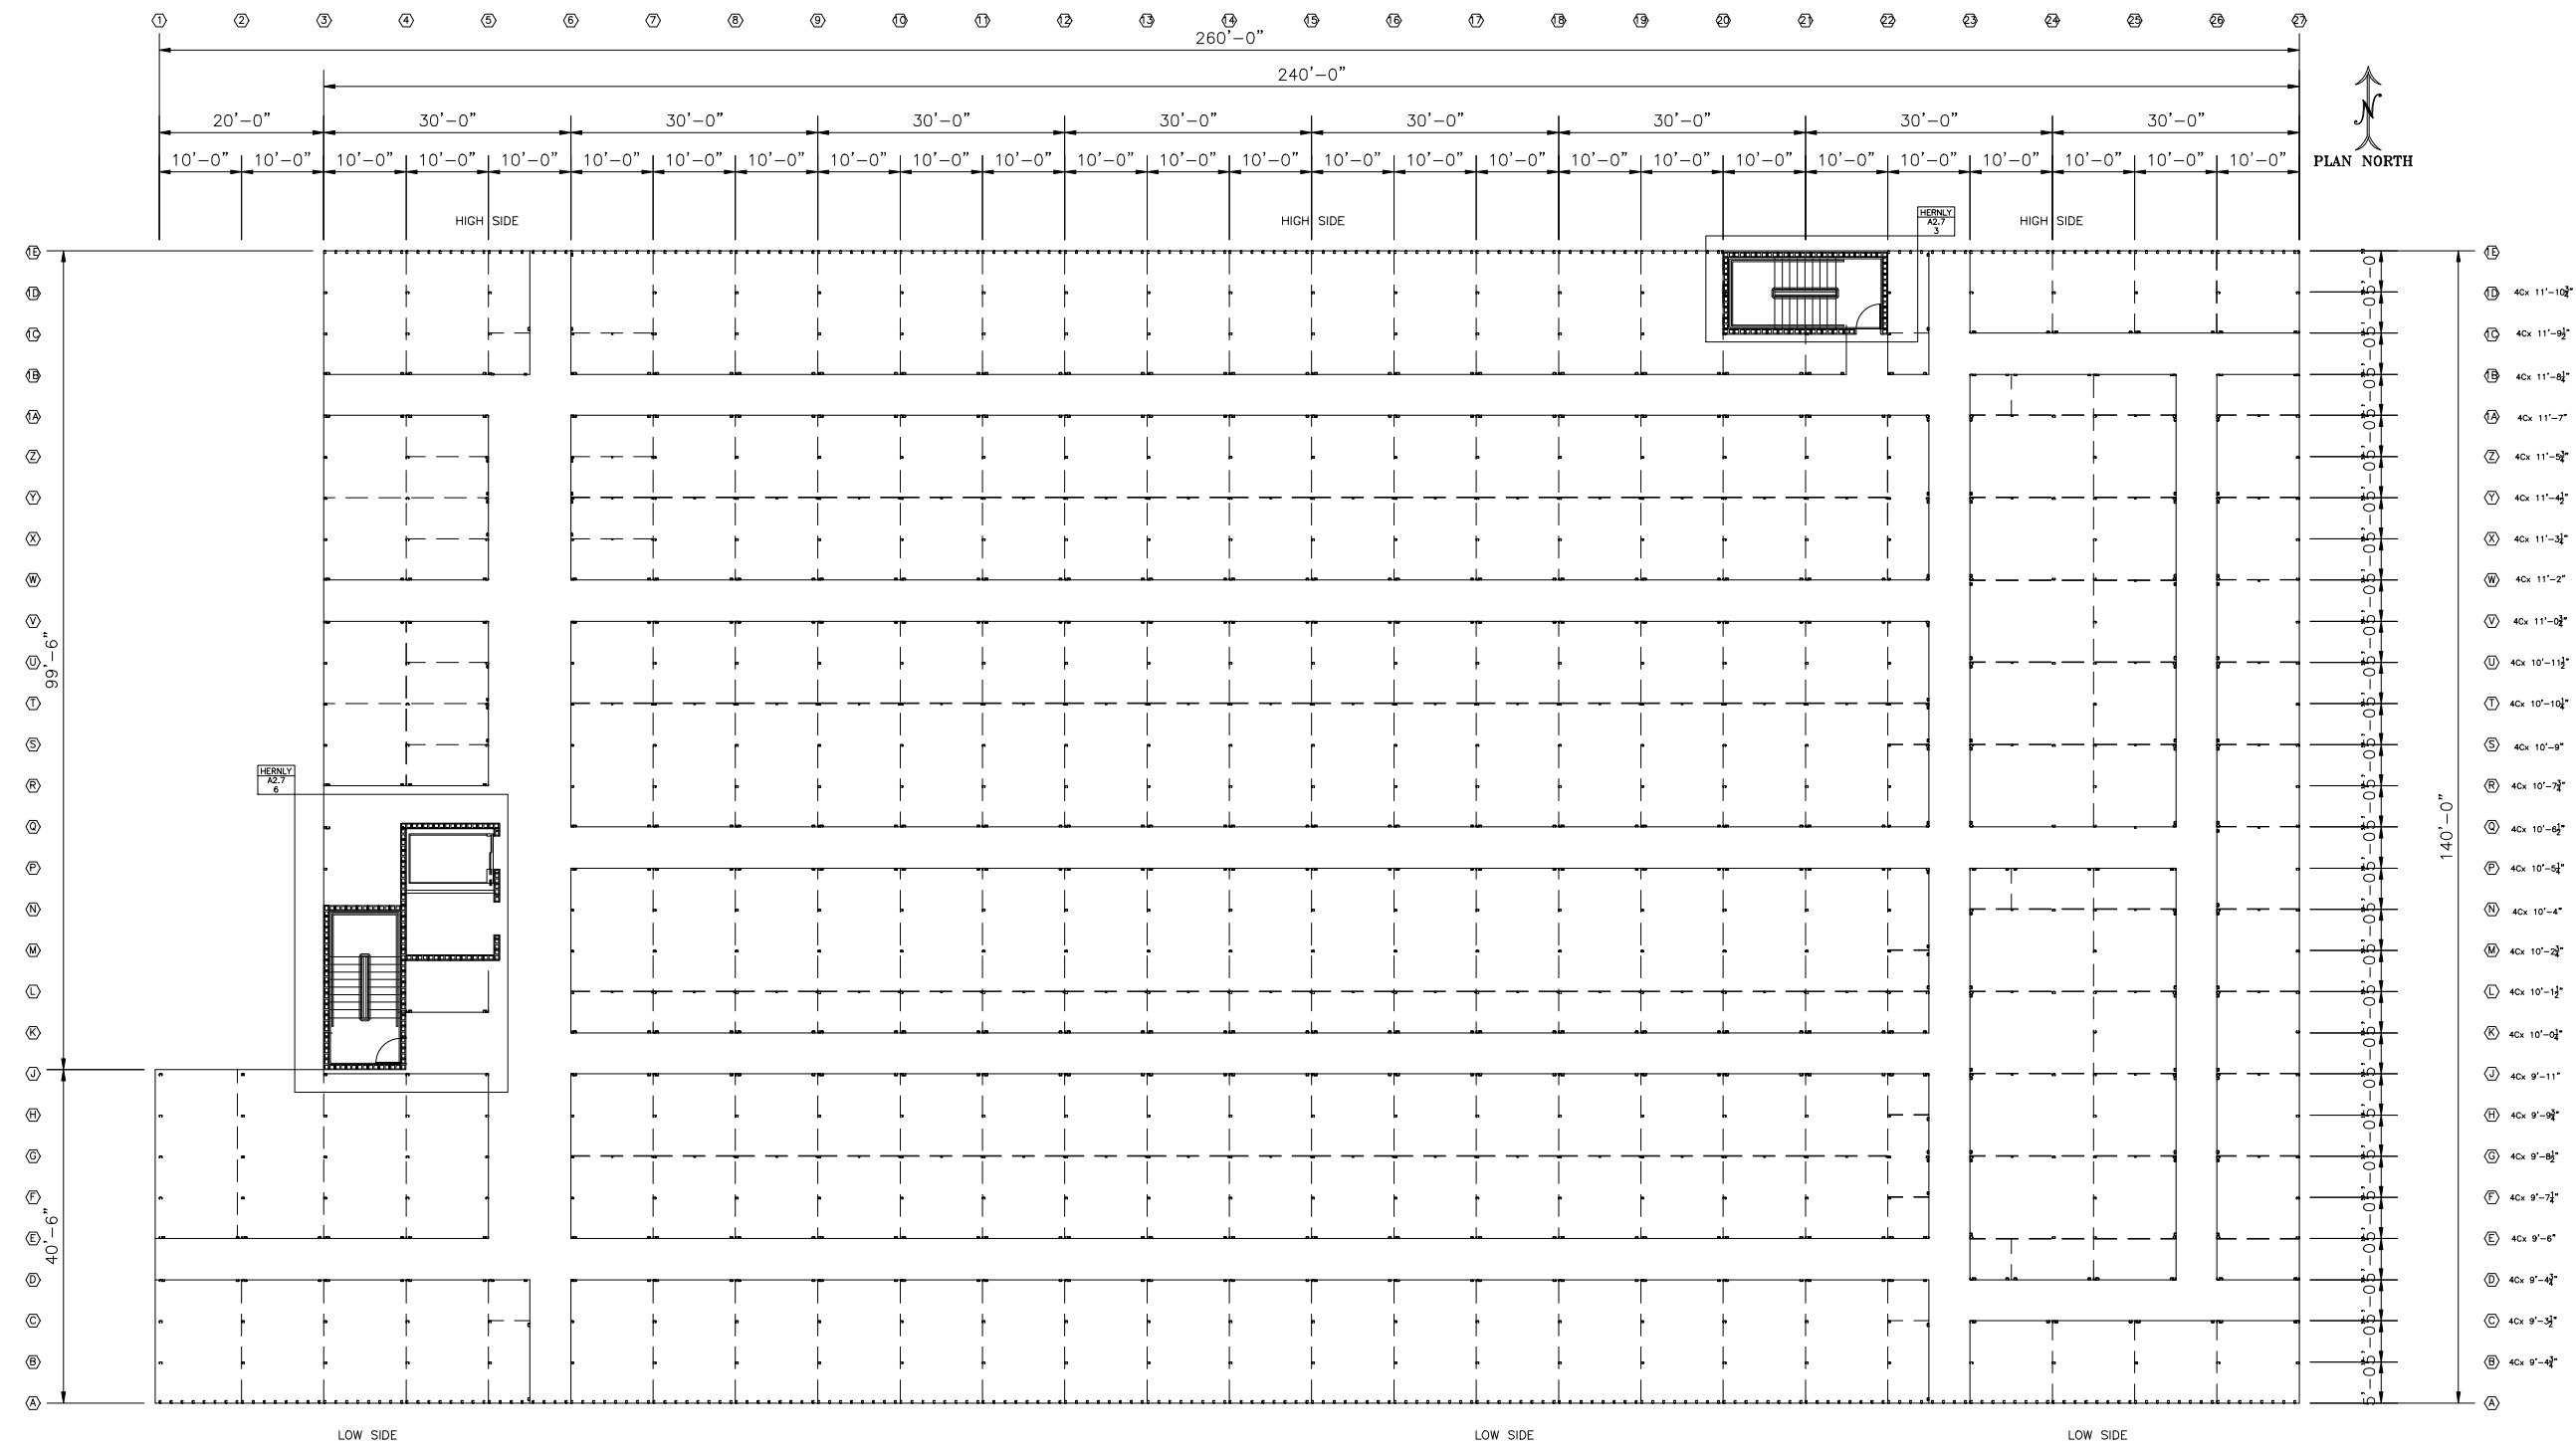

3rd FLOOR BASE CHANNEL PLAN
BUILDING 1 - SCALE: 3/32" = 1'-0"
ALL OVER HEAD DOORS AND ROLL UP DOORS,
BY OTHERS. SHOWN FOR CLARITY ONLY.

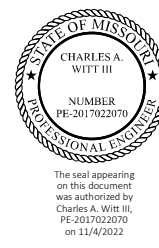

650 SHELL STONE TRAIL
GEORGETOWN, TX 78628
C: 512-639-3131
CO. # F-2017024977

Sl. No	Revision/Issue	Date
1	Permit	11/03/22
2		
3		
4		
5		

STRICKLAND—LAKEWOOD STORAGE
LEE'S SUMMIT, MO

Copyright © 2022 Avid Building Systems - All Rights Reserved. All building plans and designs are the property of Avid Building Systems and are not to be reproduced or used for any purpose, including the solicitation and preparation of material and construction bids without the express written permission of Avid Building Systems.

AVIAD
BUILDING SYSTEMS
BOX 5879 ROUND ROCK, TEXAS 78663-5879
714/942-1100 • FAX 714/942-1101

BUILDING SYSTEMS
P.O. BOX 5879 ROUND ROCK, TEXAS 78683-5879
1-877-856-2843 1-512-491-9255 1-512-491-9293 FAX

DESCRIPTION
ROOF FRAMING PLAN

DWG BY
JTC

CHECKED BY

JOB NO.

Date _____


Scale

Ref. Drawing


SHEET
5 of 5

A-4

SHEETS

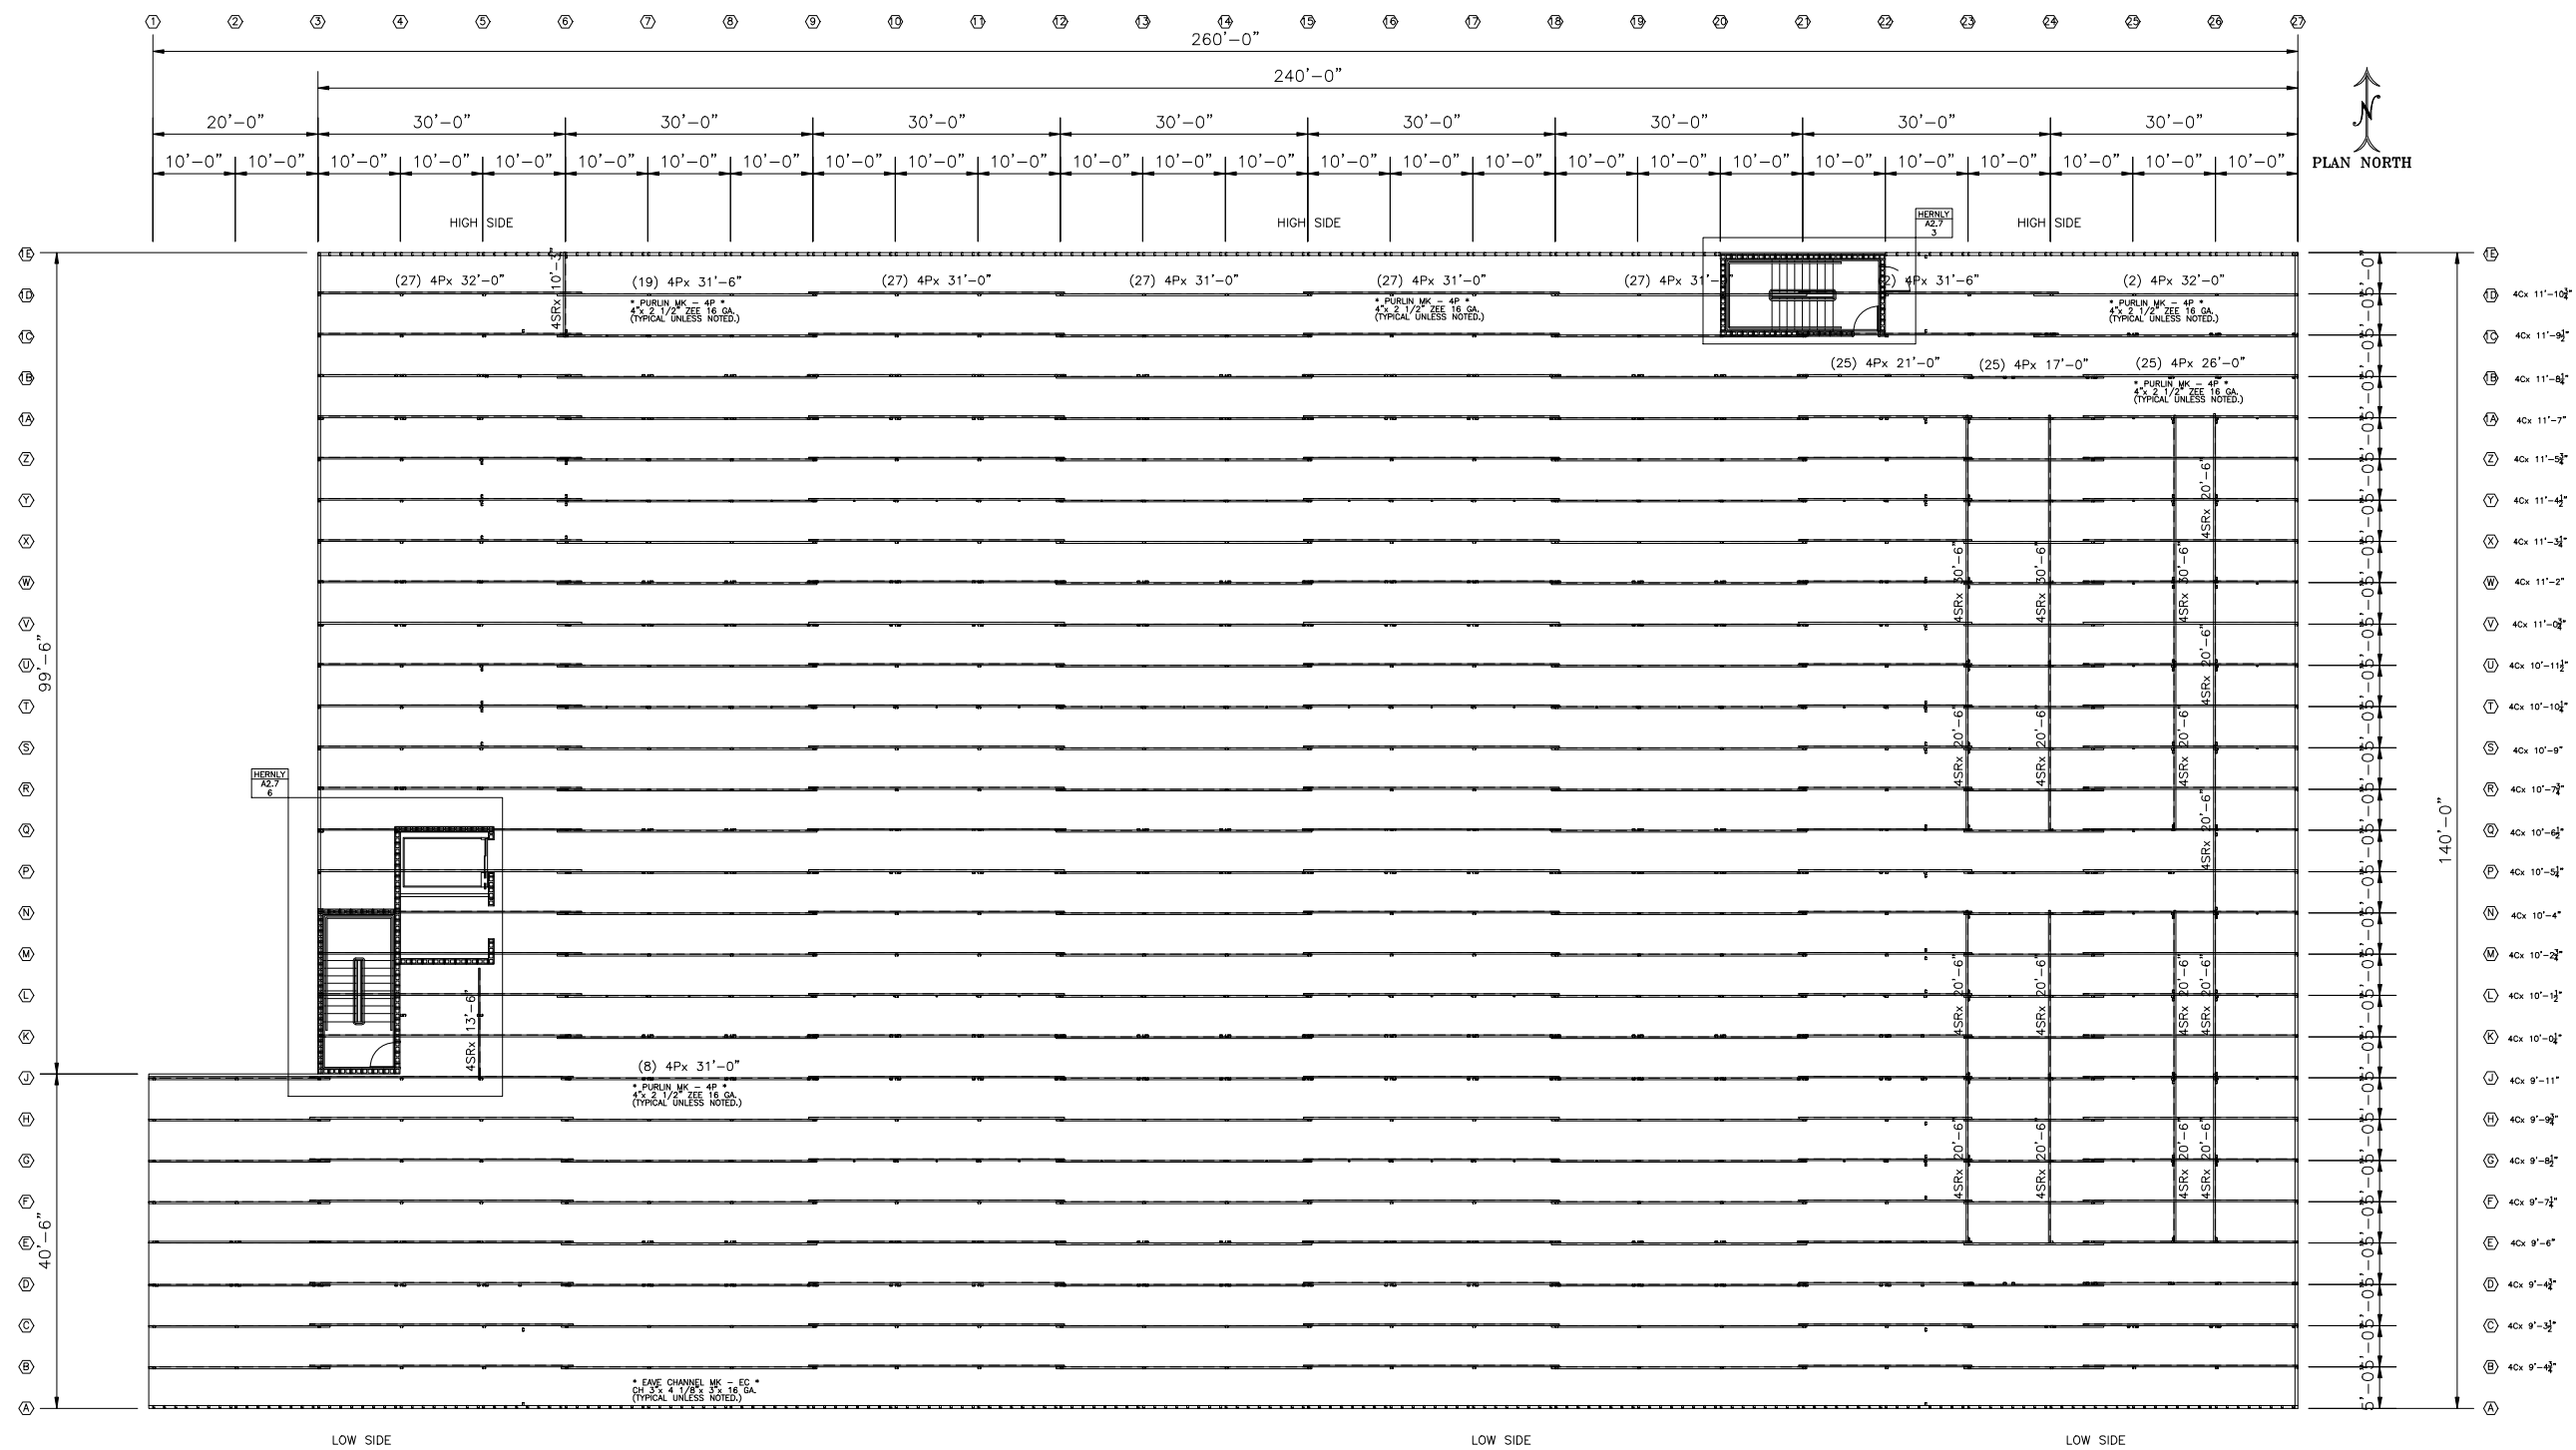

ROOF FRAMING PLAN
BUILDING 1 - SCALE: 3/32" = 1'-0"
ALL OVER HEAD DOORS AND ROLL UP DOORS,
BY OTHERS. SHOWN FOR CLARITY ONLY.

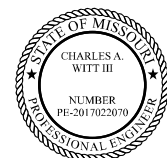

The seal appearing
on this document
was authorized by
Charles A. Witt III,
PE-2017022070
on 11/4/2022




**ENGINEERING
SOLUTIONS**

650 SHELL STONE TRAIL
GEORGETOWN, TX 78628
C: 512-639-3131
CO. # F-2017024977

Issue	Date
1	Permit 11/03/22
2	
3	
4	
5	

STRICKLAND-LAKEWOOD STORAGE
LEE'S SUMMIT, MO

Copyright © 2022 Avid Building Systems - All Rights Reserved. All building plans and designs are the property of Avid Building Systems and are not to be reproduced or used for any purpose, including the solicitation and preparation of material and construction bids without the express written permission of Avid Building Systems.

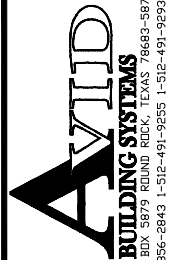

P.O. BOX 3879 ROUND ROCK, TEXAS 78663-9879
1-877-856-2843 1-512-491-9255 1-512-491-9293 FAX

DESCRIPTION
SIDE WALL ELEVATIONS

DWG BY
JTS

CHECKED BY

JOB NO.
80861


Date
8-12-2022

Scale
Ref. Drawing


SHEET

A-5a

OF SHEETS

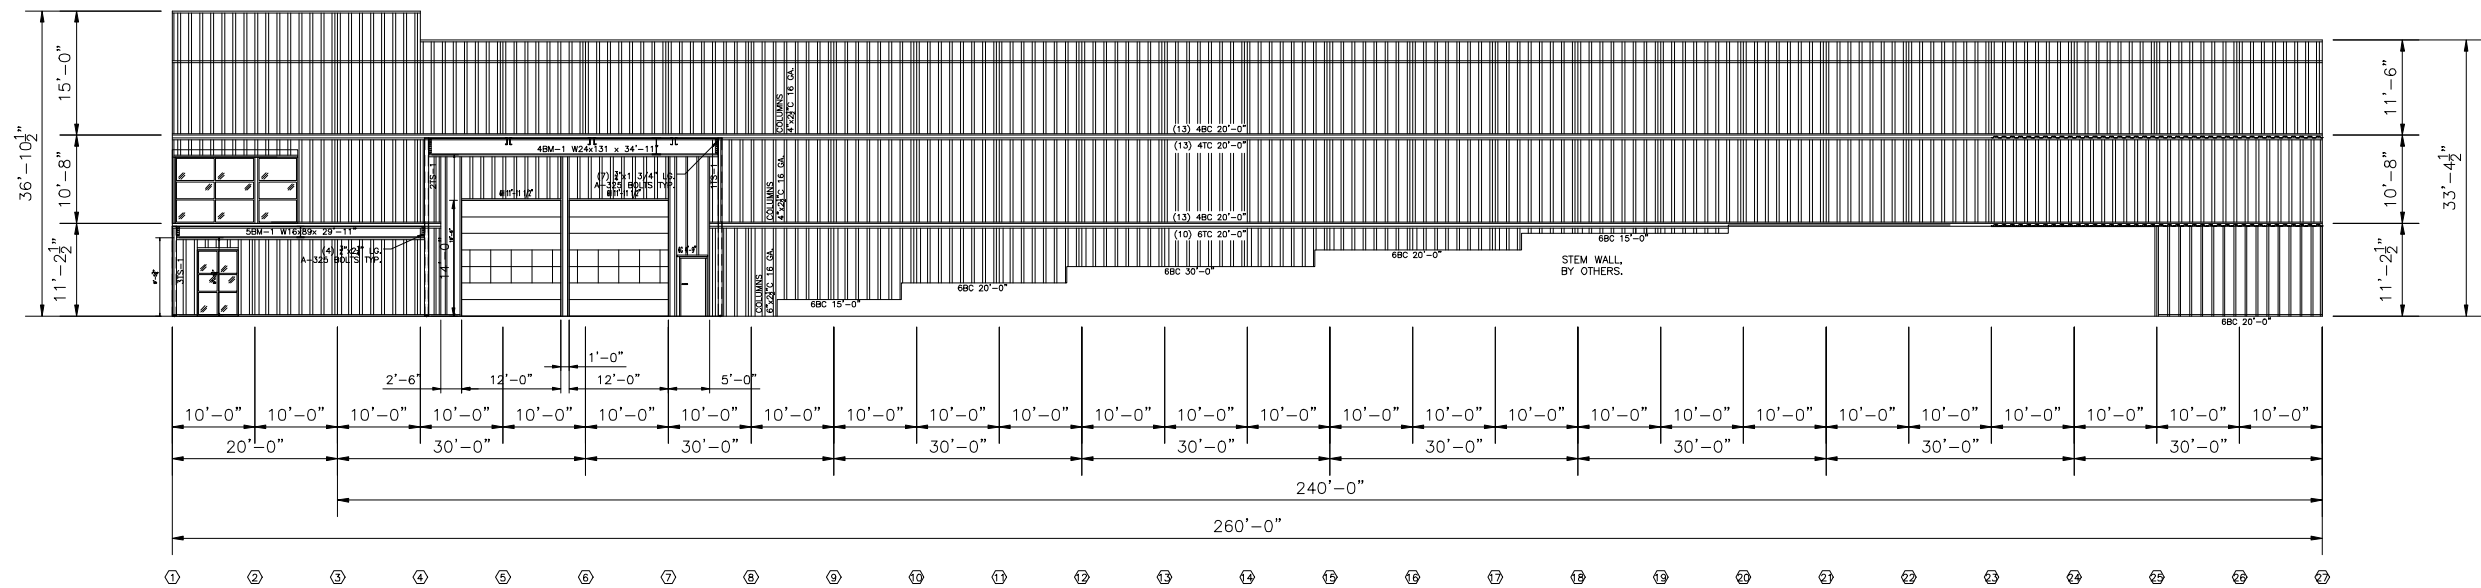

SIDEWALL FRAMING ELEVATION @ COLUMN LINE A
BUILDING 1 - SCALE: 3/32" = 1'-0"
ALL OVER HEAD DOORS AND ROLL UP DOORS,
BY OTHERS. SHOWN FOR CLARITY ONLY.

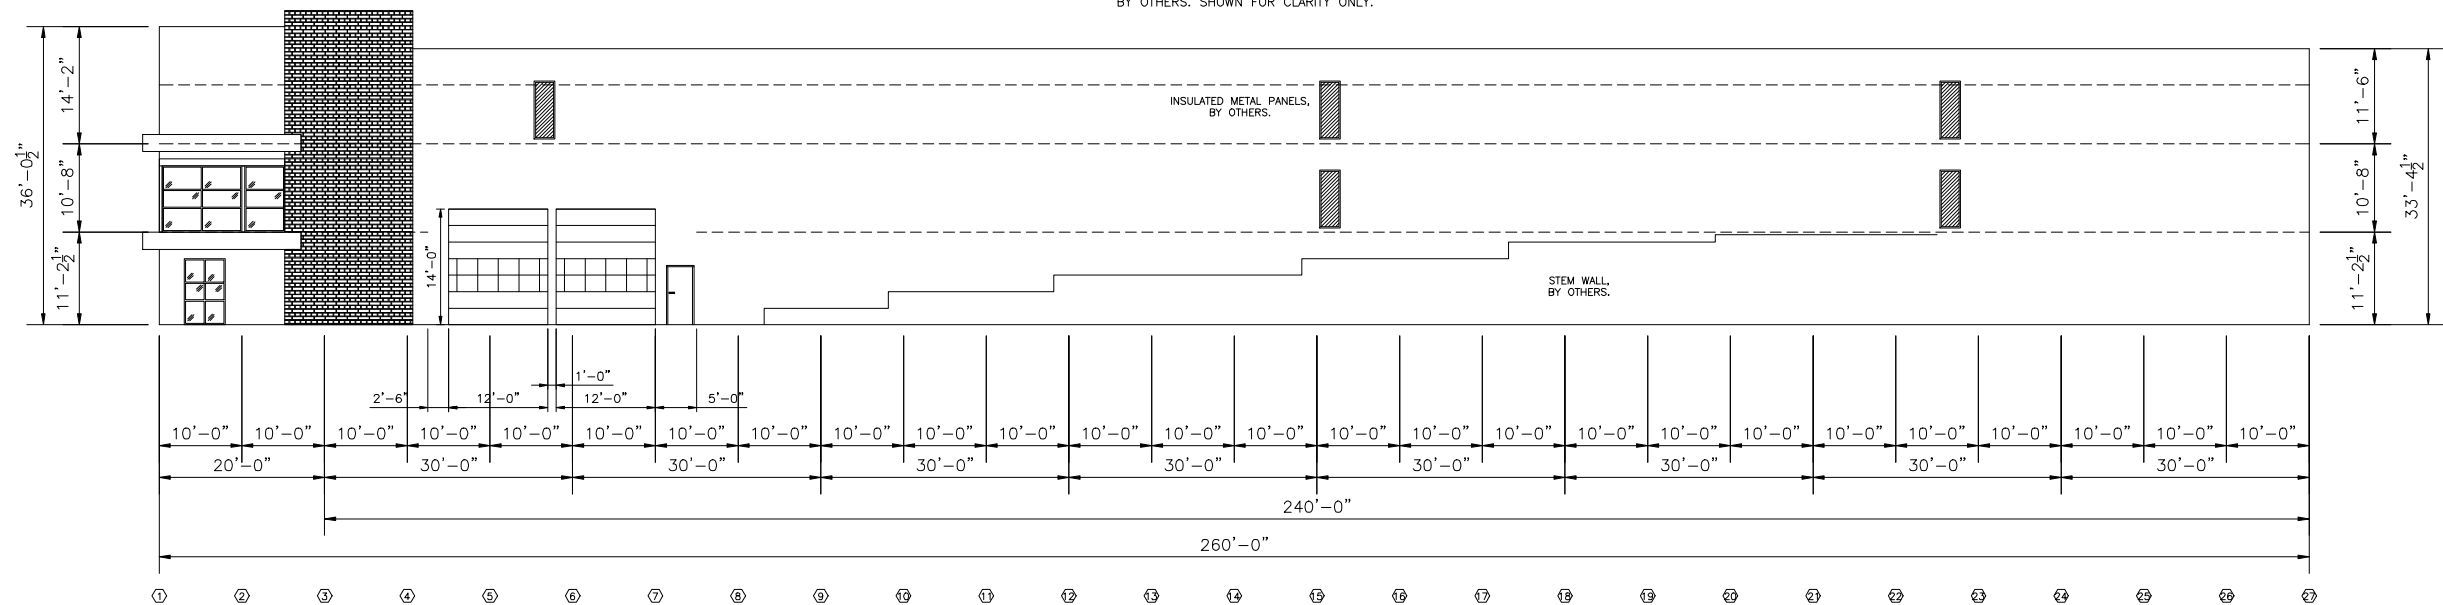

SIDEWALL ELEVATION @ COLUMN LINE A
BUILDING 1 - SCALE: 3/32" = 1'-0"
ALL OVER HEAD DOORS AND ROLL UP DOORS,
BY OTHERS. SHOWN FOR CLARITY ONLY.



The seal appearing
on this document
was authorized by
Charles A. Witt III,
PE-2017022070
on 11/4/2022



ENGINEERING
SOLUTIONS

650 SHELL STONE TRAIL
GEORGETOWN, TX 78628
C: 512-639-3131
CO. # F-2017024977

Issue	Date
1	Permit 11/03/22
2	
3	
4	
5	

STRICKLAND-LAKEWOOD STORAGE
LEE'S SUMMIT, MO

Copyright © 2022 Avid Building Systems - All Rights Reserved. All building plans and designs are the property of Avid Building Systems and are not to be reproduced or used for any purpose, including the solicitation and preparation of material and construction bids without the express written permission of Avid Building Systems.

AVID
BUILDING SYSTEMS

P.O. BOX 3879 ROUND ROCK, TEXAS 78663-3879
1-877-856-2843 1-512-491-9255 1-512-491-9293 FAX

DESCRIPTION
SIDE WALL ELEVATIONS

DWG BY
JTS

CHECKED BY

JOB NO.
80861


Date
8-12-2022

Scale
Ref. Drawing


SHEET

A-5b

OF SHEETS

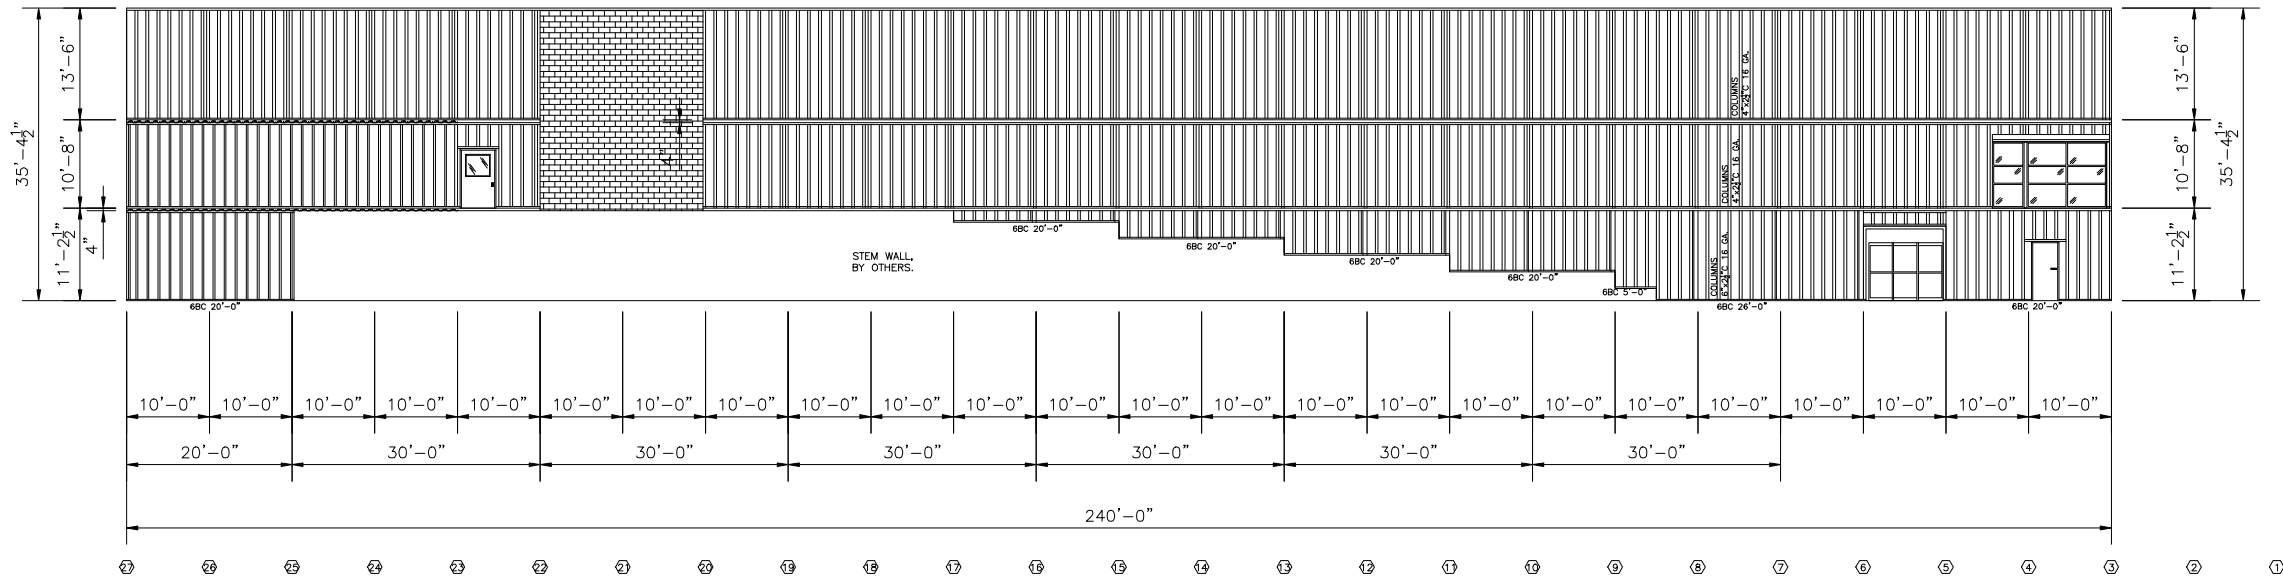

SIDEWALL FRAMING ELEVATION @ COLUMN LINE 1E
BUILDING 1 - SCALE: 3/32" = 1'-0"

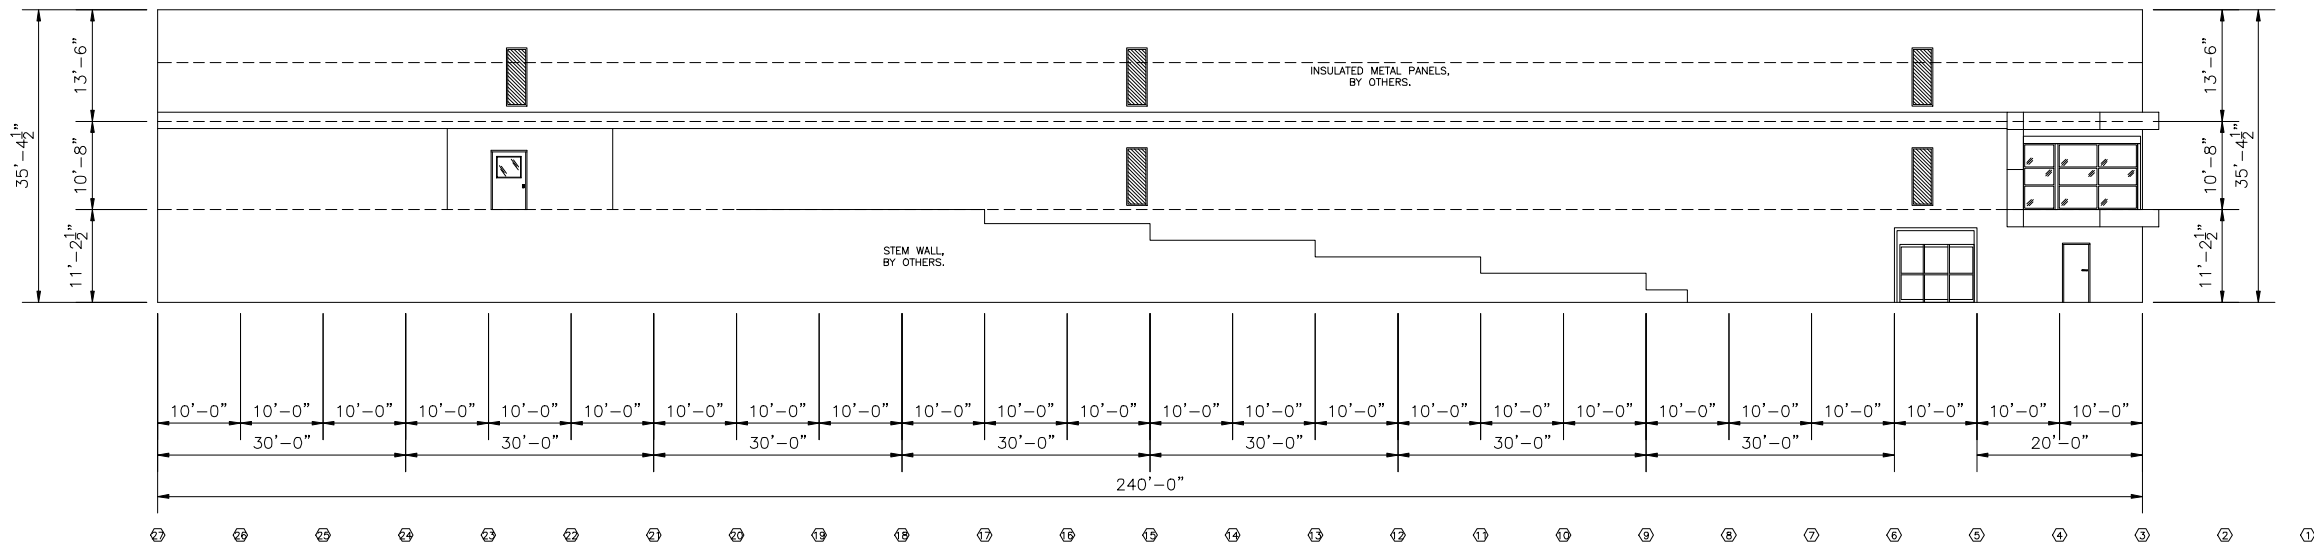

SIDEWALL ELEVATION @ COLUMN LINE 1E
BUILDING 1 - SCALE: 3/32" = 1'-0"




The seal appearing
on this document
was authorized by
Charles A. Witt III,
PE-2017022070
on 11/4/2022




**ENGINEERING
SOLUTIONS**


650 SHELL STONE TRAIL
GEORGETOWN, TX 78628
C: 512-639-3131
CO. # F-2017024977

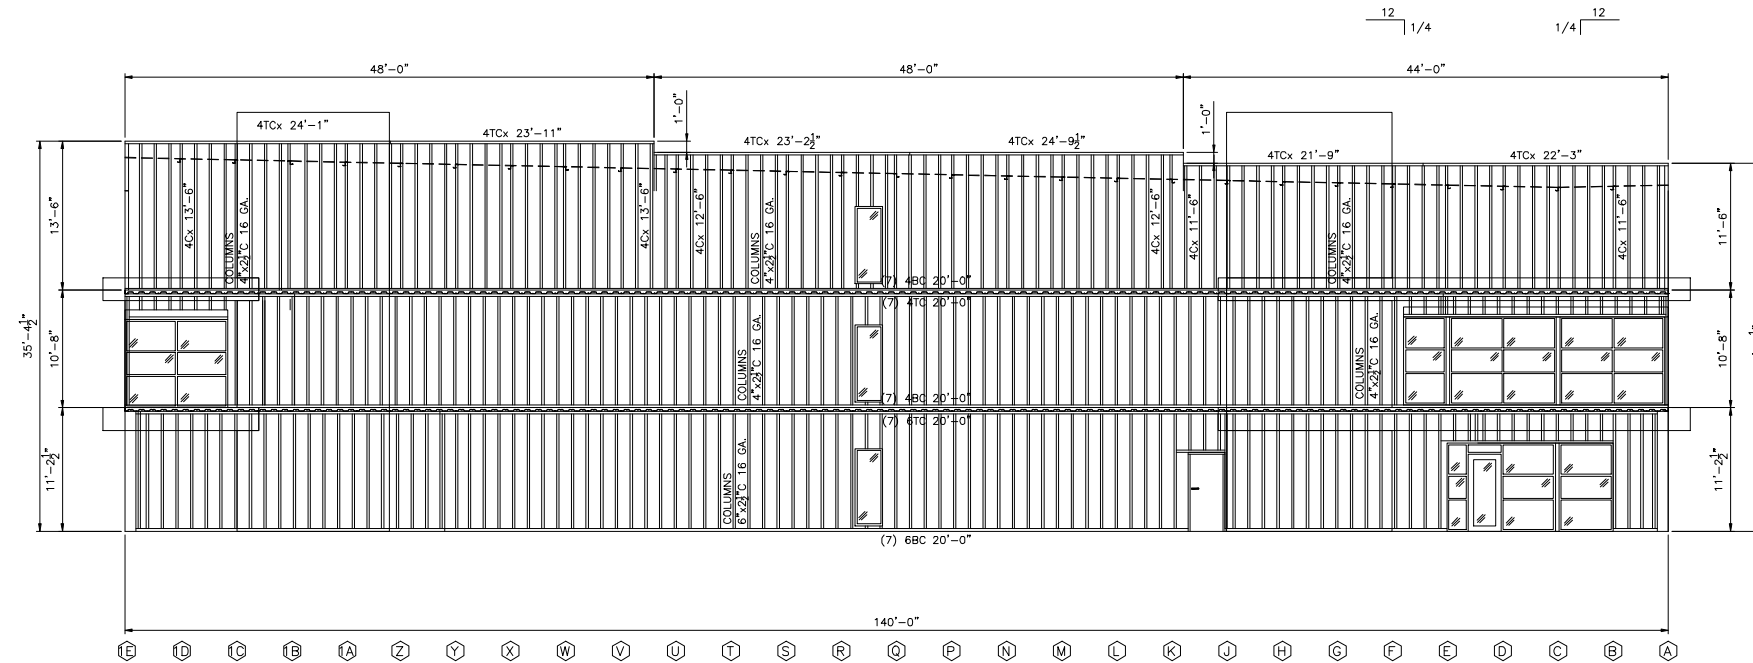

END WALL FRAMING ELEVATION @ COLUMN LINE 1
BUILDING 1 - SCALE: 1/8" = 1'-0"
ALL OVER HEAD DOORS AND ROLL UP DOORS,
BY OTHERS. SHOWN FOR CLARITY ONLY.

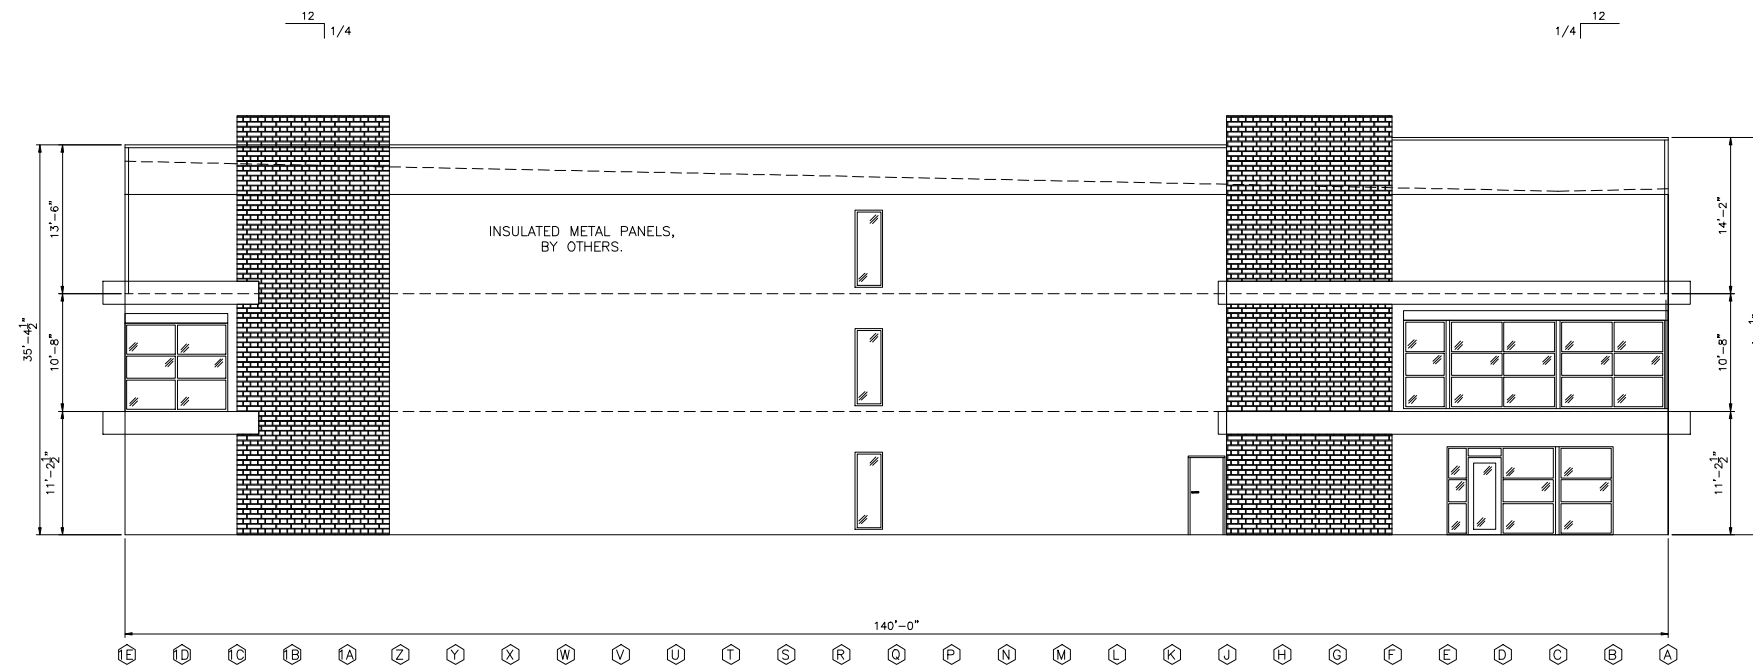

END WALL FRAMING ELEVATION @ COLUMN LINE 1
BUILDING 1 - SCALE: 1/8" = 1'-0"
ALL OVER HEAD DOORS AND ROLL UP DOORS,
BY OTHERS. SHOWN FOR CLARITY ONLY.

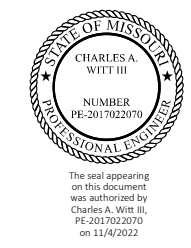

ENGINEERING SOLUTIONS
650 SHELL STONE TRAIL
GEORGETOWN, TX 78628
C: 512-639-3131
CO. # F-2017024977

STRICKLAND-LAKEWOOD STORAGE
LEE'S SUMMIT, MO



DESCRIPTION END WALL ELEVATIONS
DWG BY JTS
CHECKED BY
JOB NO. 80861
Date 8-12-2022
Scale Ref. Drawing
SHEET A-6a
OF SHEETS

3/30/2023	Revision/Issue	Date
1	Permit	11/03/22
2		
3		
4		
5		




STRICKLAND-LAKEWOOD STORAGE
LEE'S SUMMIT, MO

Copyright © 2022 Avid Building Systems - All Rights Reserved. All building plans and designs are the property of Avid Building Systems and are not to be reproduced or used for any purpose, including the solicitation and preparation of material and construction bids without the express written permission of Avid Building Systems.



BUILDING SYSTEMS
P.O. BOX 5879 ROUND ROCK, TEXAS 78683-5879
1-877-856-2843 1-512-491-9255 1-512-491-9293 FAX

DESCRIPTION END WALL ELEVATIONS
DWG BY JTS
CHECKED BY
JOB NO. 80861
Date 8-12-2022
Scale Ref. Drawing
SHEET A-6b
OF SHEETS

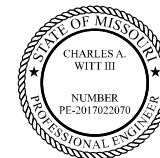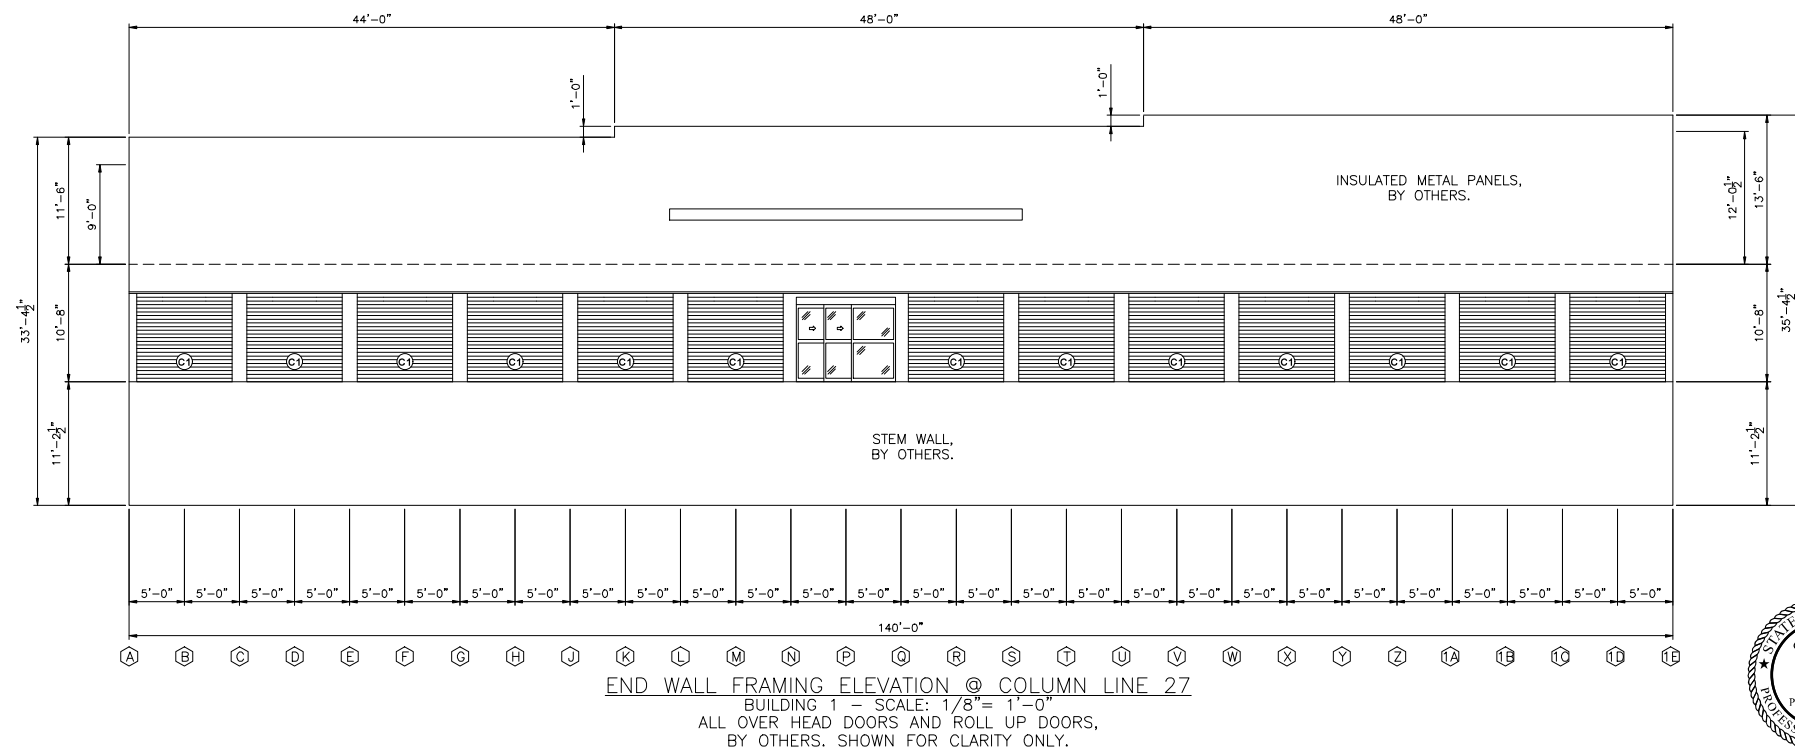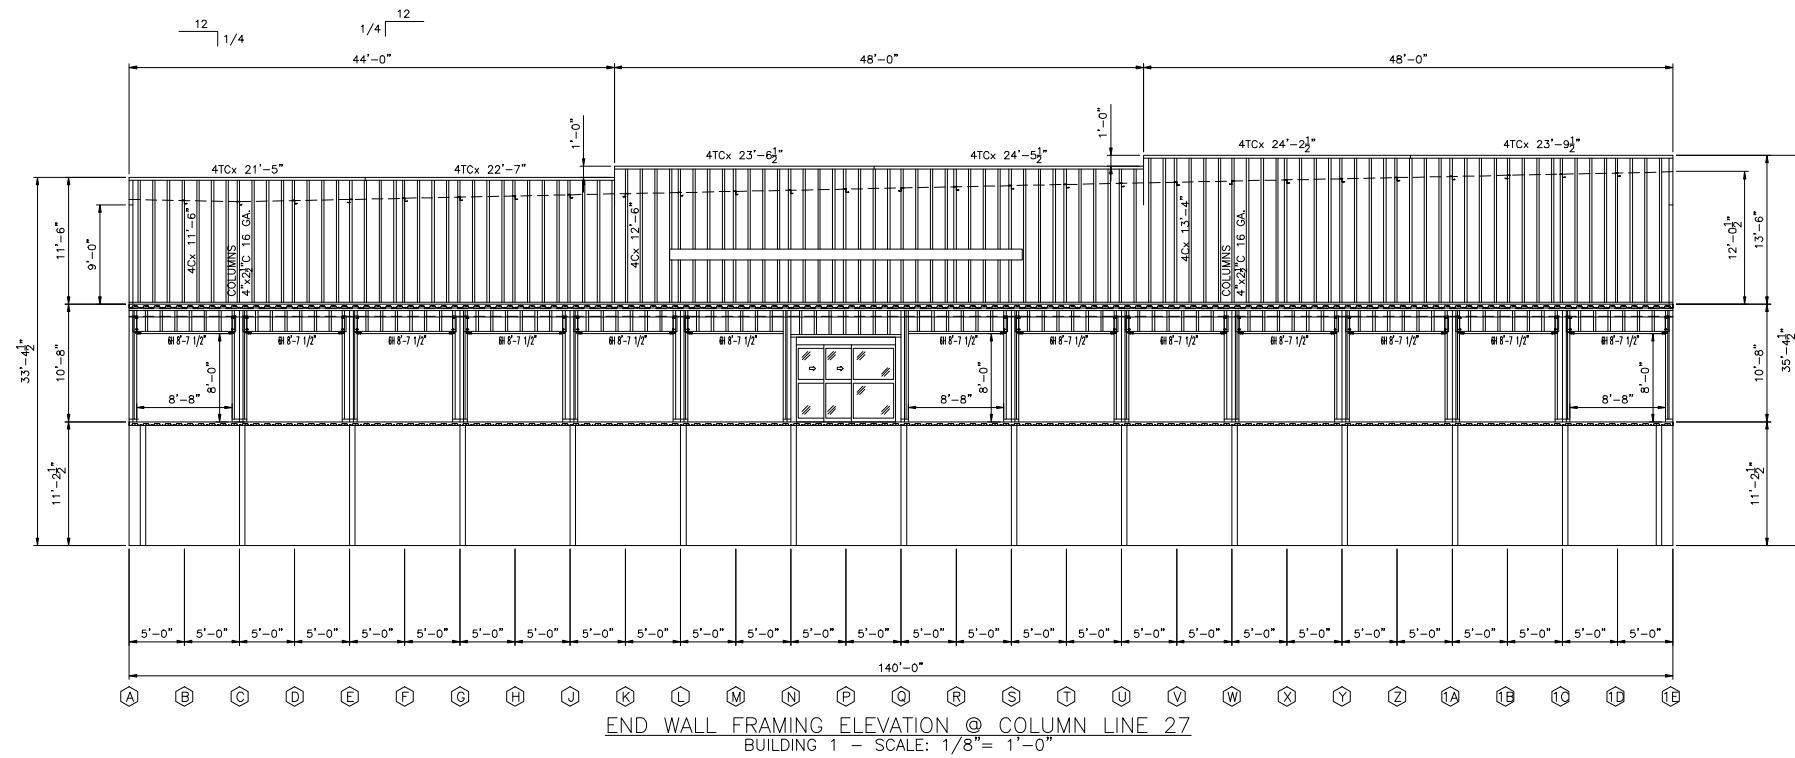


The seal appearing on this document was authorized by Charles A. Witt on 11/4/2022




**ENGINEERING
SOLUTIONS**
650 SHELL STONE TRAIL
GEORGETOWN, TX 78628
C: 512-639-3131
CO. # F-2017024977

STRICKLAND-LAKEWOOD STORAGE
LEE'S SUMMIT, MO



Copyright © 2022 Avid Building Systems - All Rights Reserved. All building plans and designs are the property of Avid Building Systems and are not to be reproduced or used for any purpose, including the solicitation and preparation of material and construction bids without the express written permission of Avid Building Systems.

 

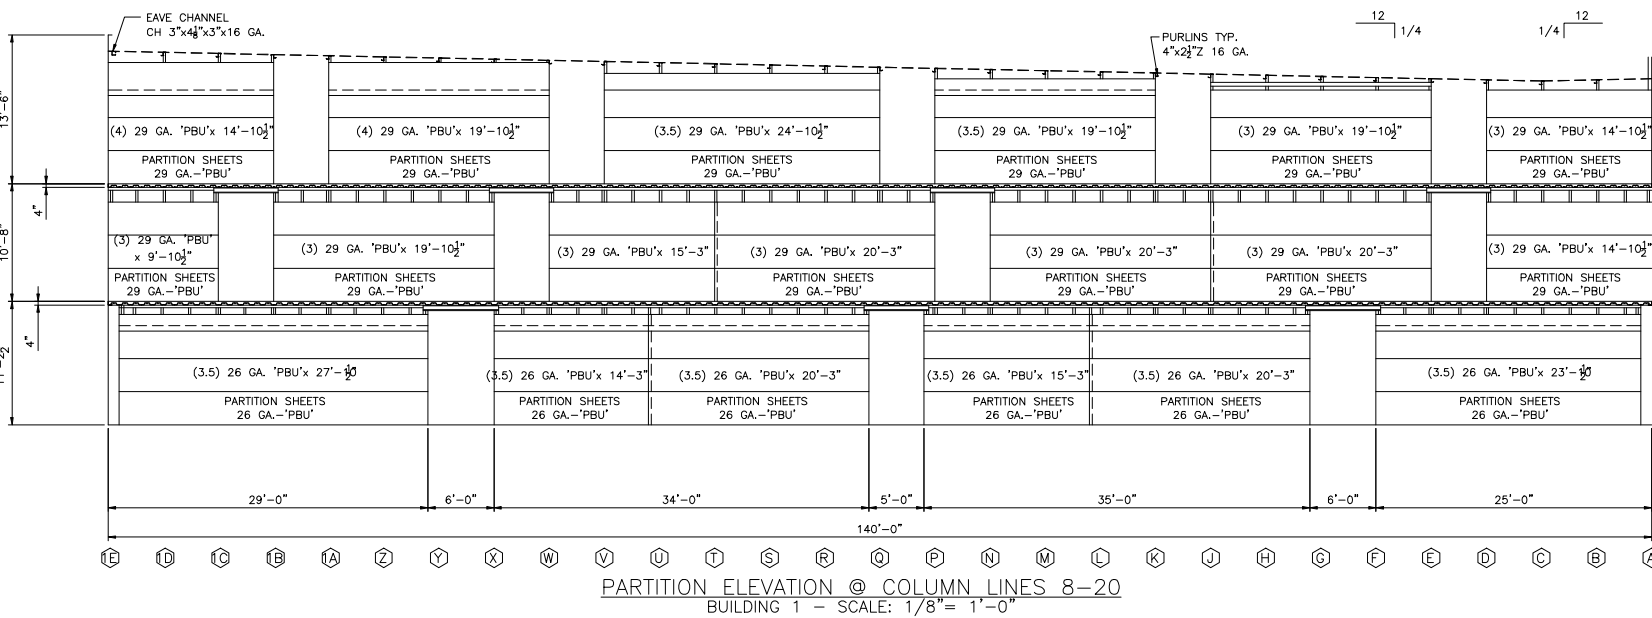


650 SHELL STONE TRAIL
GEORGETOWN, TX 78628
C: 512-639-3131
CO. # F-2017024977

Issue	Date
1 Permit	11/03/22
2	
3	
4	
5	

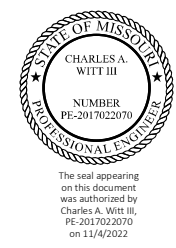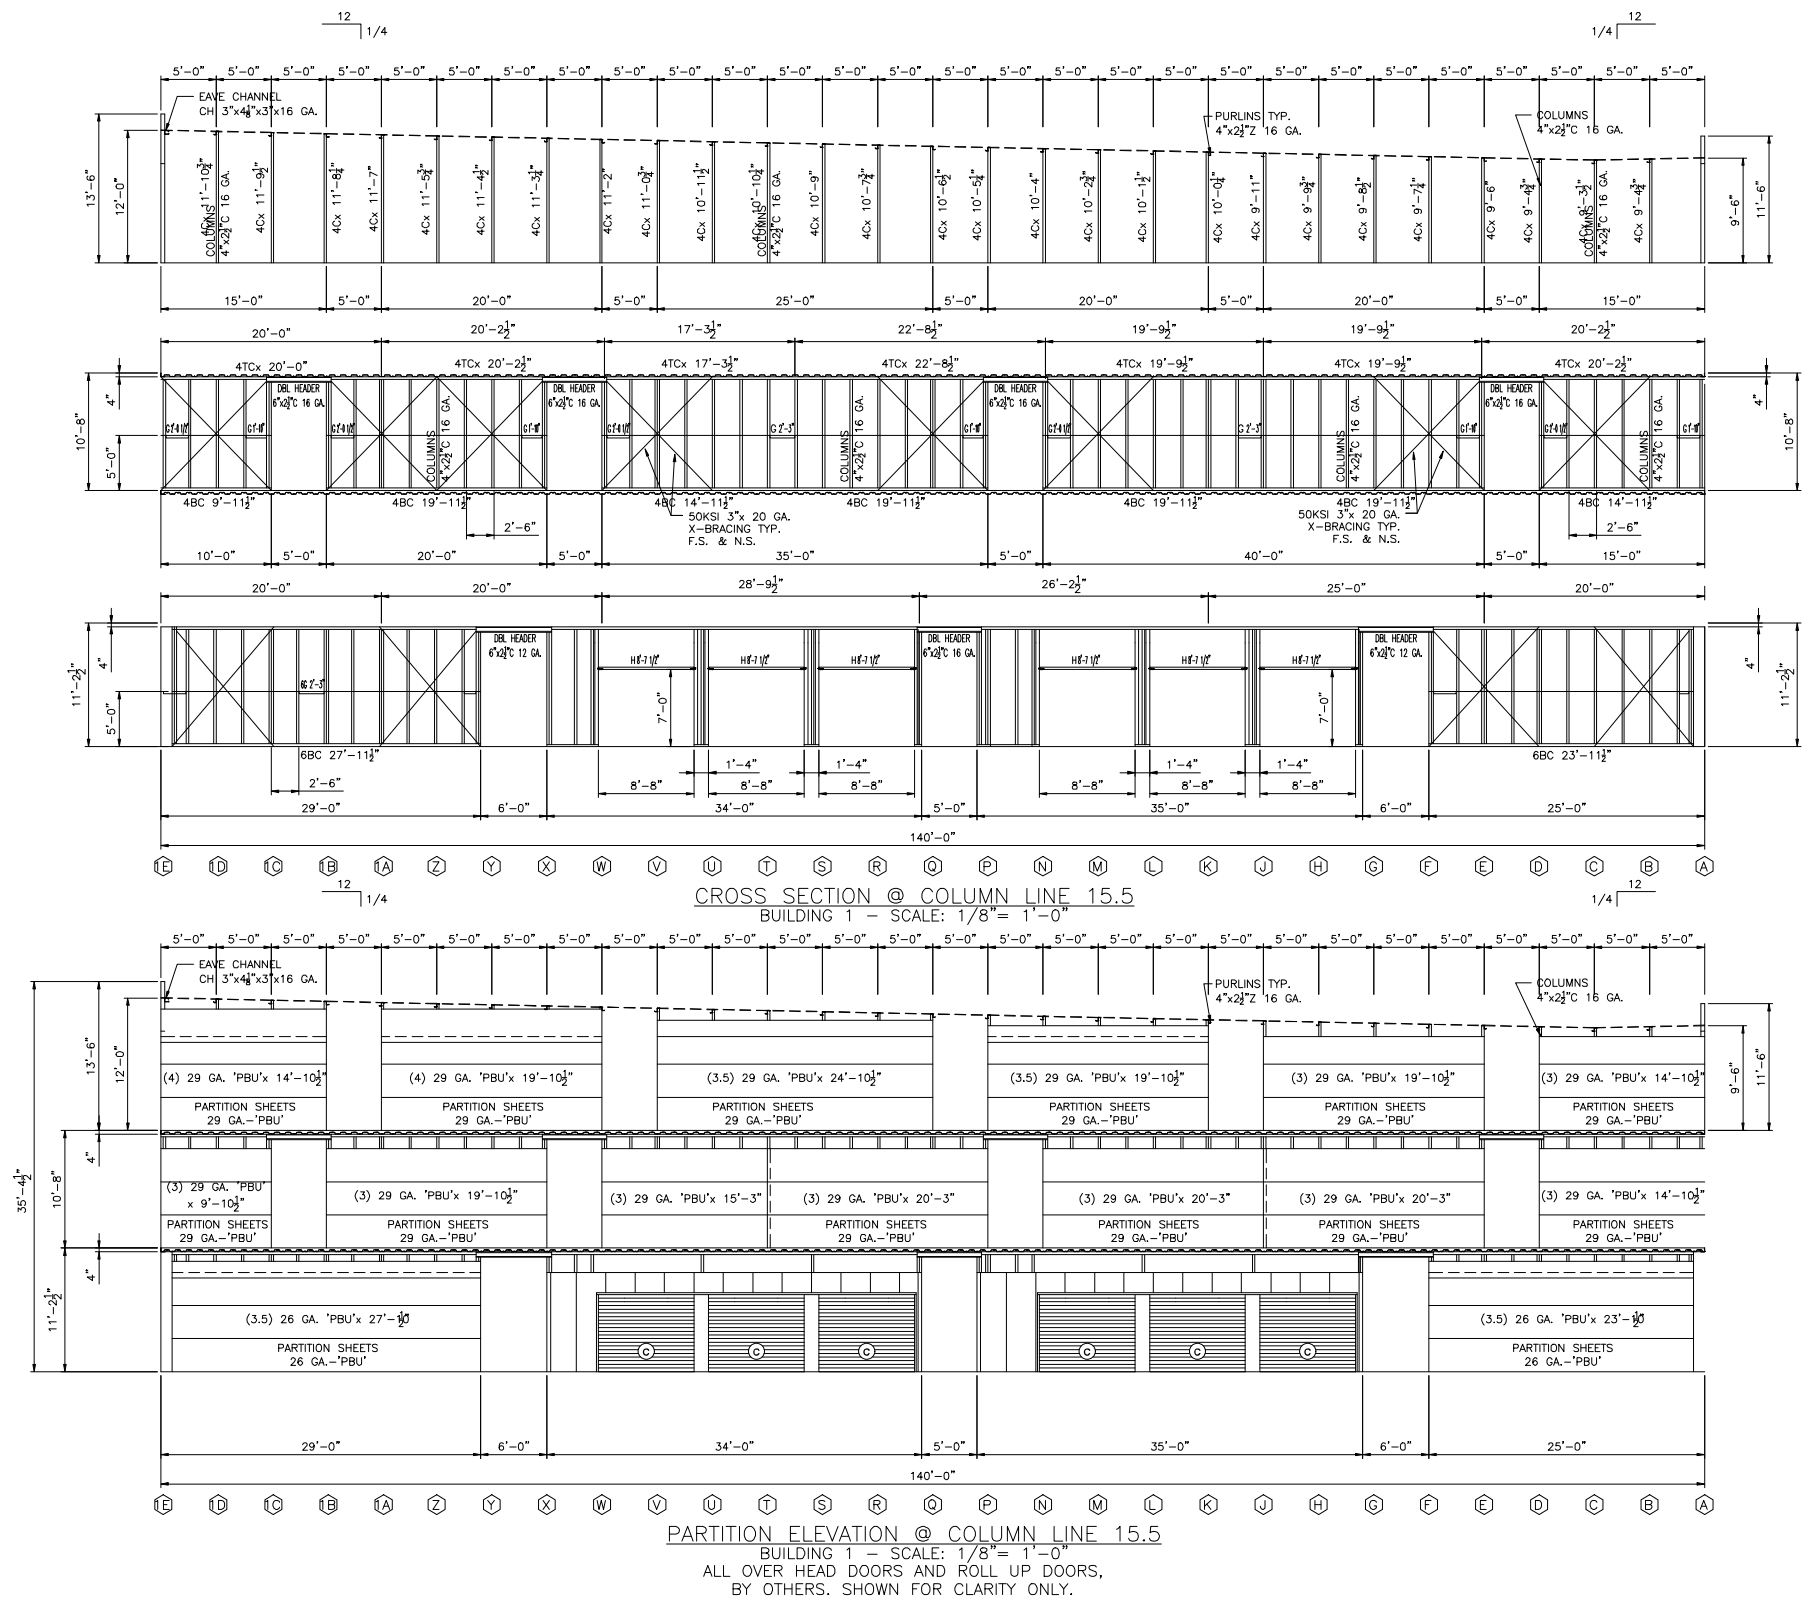


ENGINEERING SOLUTIONS
650 SHELL STONE TRAIL
GEORGETOWN, TX 78628
C: 512-639-3131
CO. # F-2017024977

STRICKLAND-LAKEWOOD STORAGE
LEE'S SUMMIT, MO

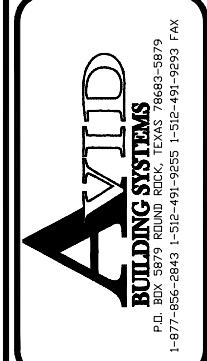


DESCRIPTION
CROSS SECTIONS
DWG BY JTS
CHECKED BY
JOB NO. 80861
Date 8-12-2022
Scale Ref. Drawing
SHEET
A-7b
OF SHEETS


Issue	Date
1	Permit 11/03/22
2	
3	
4	
5	

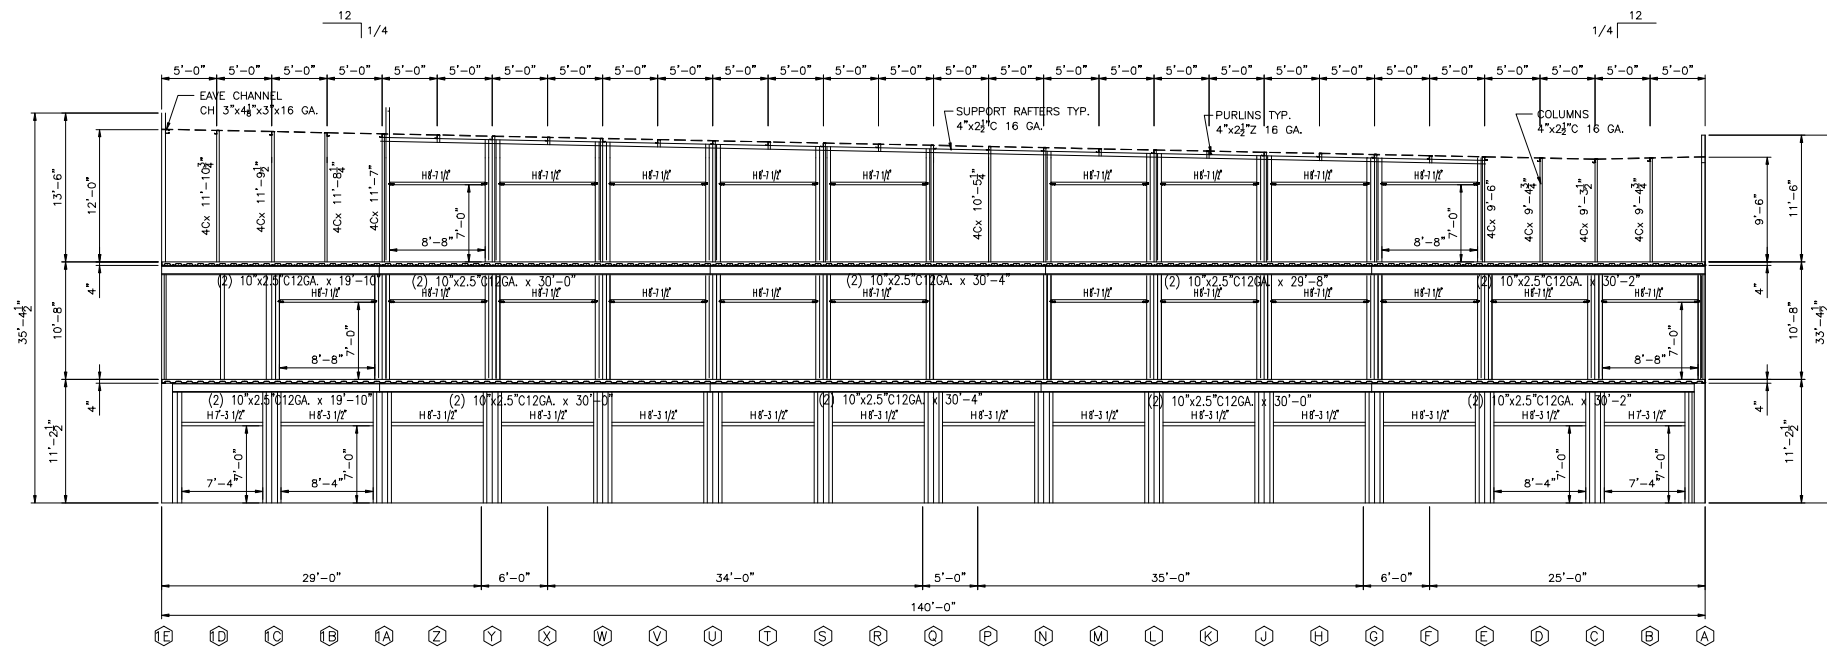

FRAMING ELEVATION @ COLUMN LINES 1-25, 2-23, 3-23
BUILDING 1 - SCALE: 1/8" = 1'-0"
ALL OVER HEAD DOORS AND ROLL UP DOORS,
BY OTHERS. SHOWN FOR CLARITY ONLY.

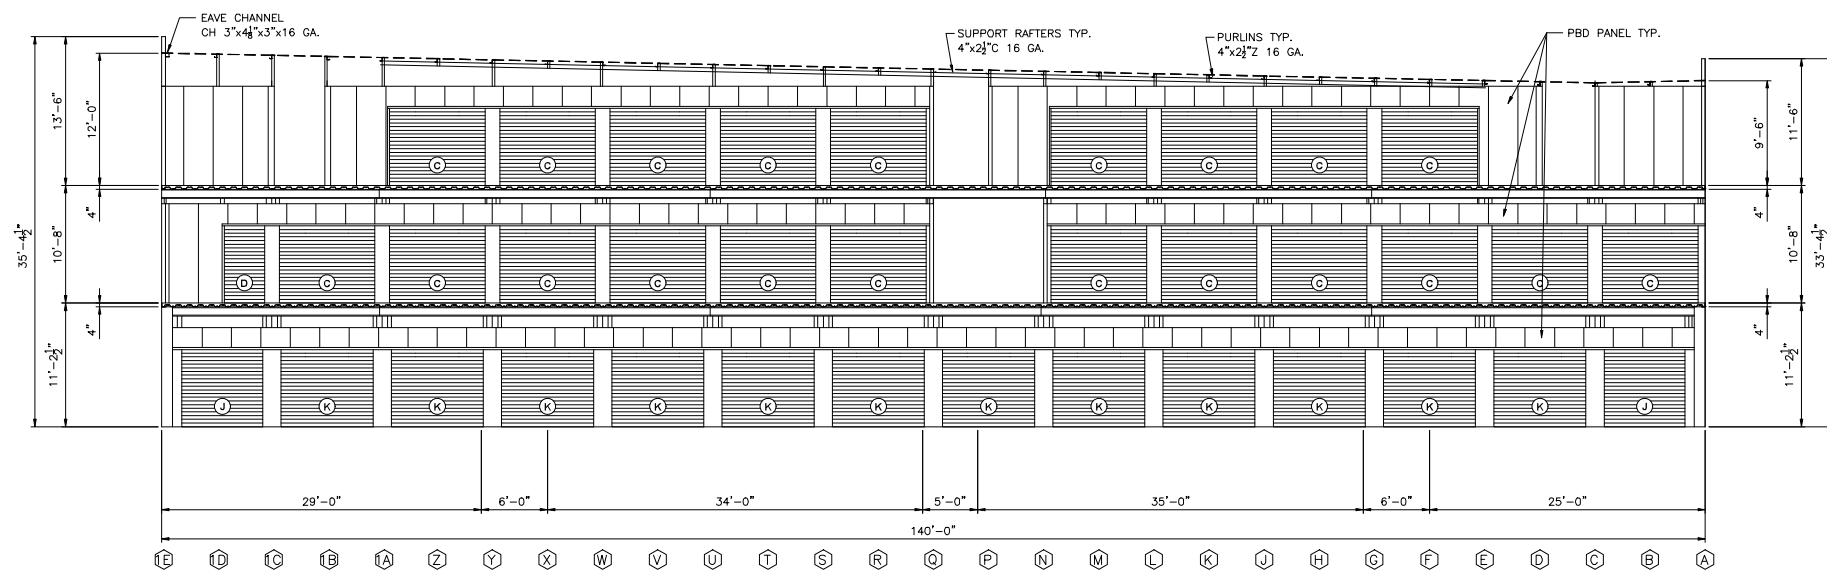


PARTITION ELEVATION @ COLUMN LINES 1-25, 2-23, 3-23
BUILDING 1 - SCALE: 1/8" = 1'-0"
ALL OVER HEAD DOORS AND ROLL UP DOORS,
BY OTHERS. SHOWN FOR CLARITY ONLY.

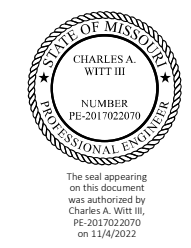

ENGINEERING SOLUTIONS
650 SHELL STONE TRAIL
GEORGETOWN, TX 78628
C: 512-639-3131
CO. # F-2017024977

STRICKLAND-LAKEWOOD STORAGE
LEE'S SUMMIT, MO

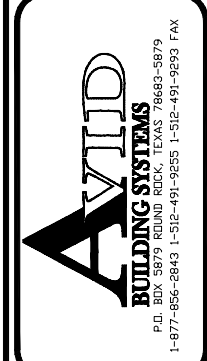


DESCRIPTION CROSS SECTIONS
DWG BY JTS
CHECKED BY
JOB NO. 80861
Date 8-12-2022
Scale Ref. Drawing
SHEET A-7c
OF SHEETS

Issue	Date
1	Permit 11/03/22
2	
3	
4	
5	

STRICKLAND-LAKEWOOD STORAGE
LEE'S SUMMIT, MO

Copyright © 2022 Avid Building Systems - All Rights Reserved. All building plans and designs are the property of Avid Building Systems and are not to be reproduced or used for any purpose, including the solicitation and preparation of material and construction bids without the express written permission of Avid Building Systems.

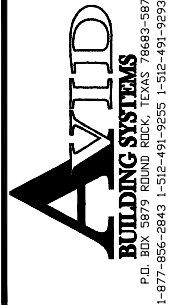

P.O. BOX 3879 ROUND ROCK, TEXAS 78663-3879
1-877-856-2843 1-512-491-9255 1-512-491-9293 FAX

DESCRIPTION
CROSS SECTIONS

DWG BY
JTS

CHECKED BY

JOB NO.
80861


Date
8-12-2022

Scale
Ref. Drawing


SHEET

A-7d

OF SHEETS

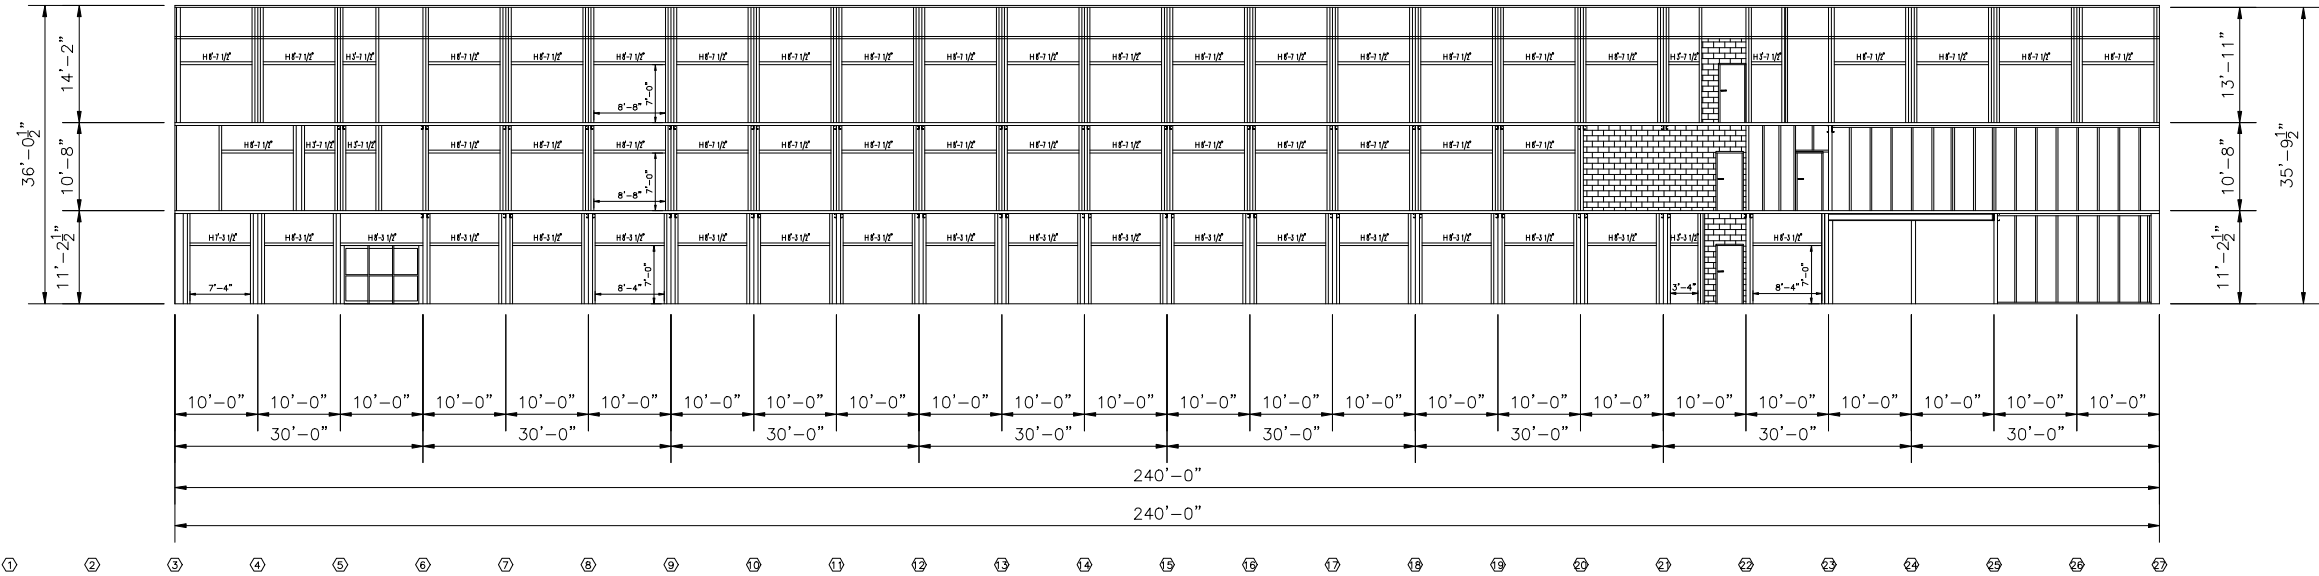

CROSS SECTION @ COLUMN LINES 1st-Y, 2nd-1C, 3rd-1B
BUILDING 1 - SCALE: 3/32" = 1'-0"

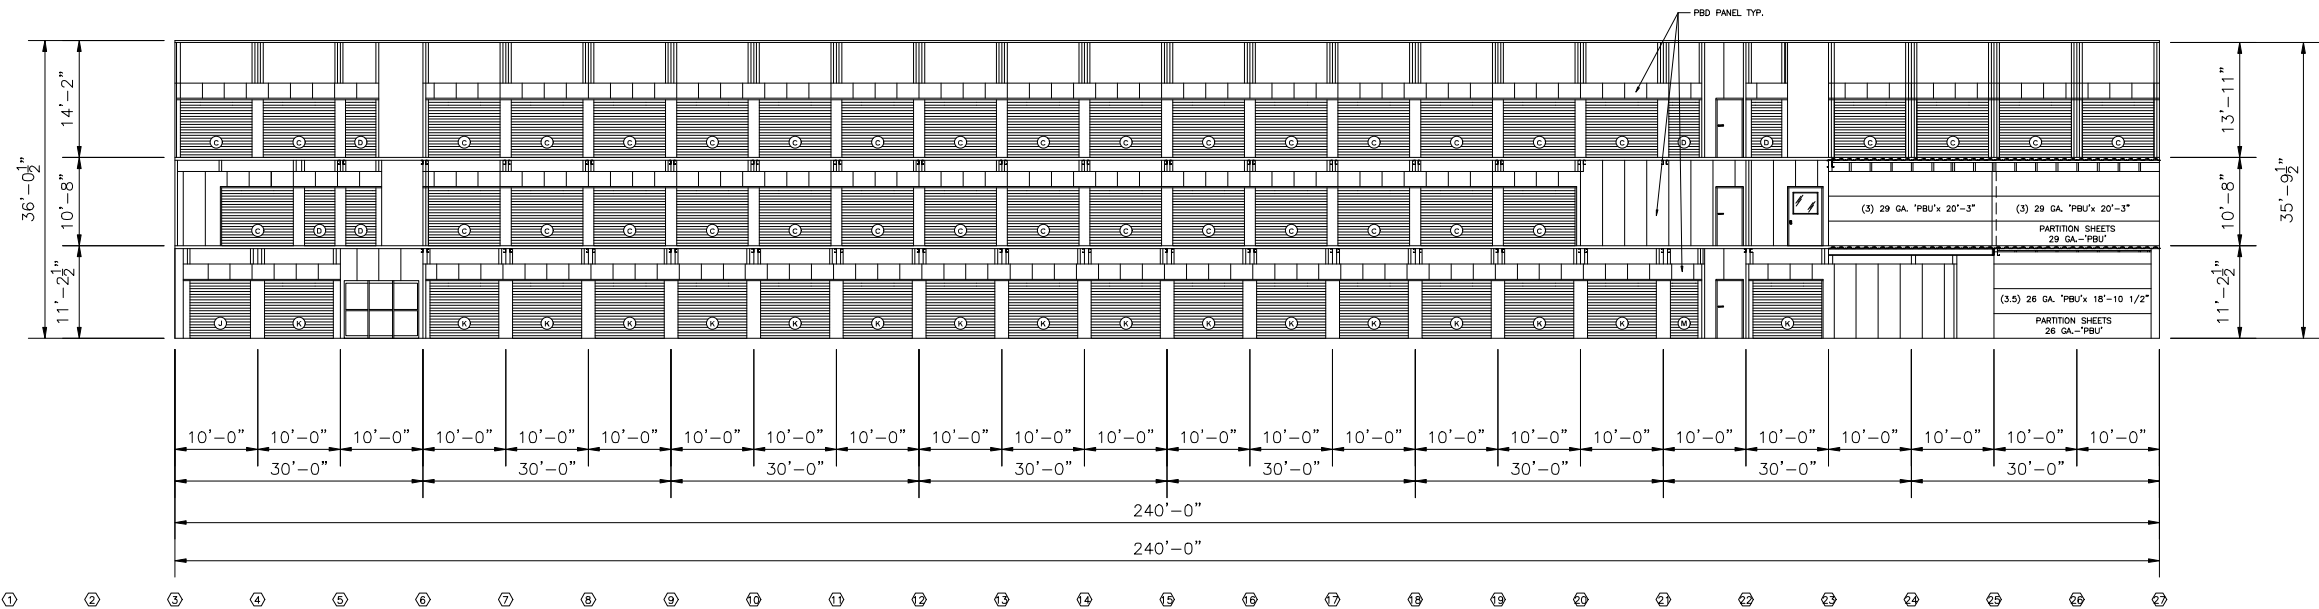

LONGITUDE PARTITION @ COLUMN LINES 1st-Y, 2nd-1C, 3rd-1B
BUILDING 1 - SCALE: 3/32" = 1'-0"
ALL OVER HEAD DOORS AND ROLL UP DOORS,
BY OTHERS. SHOWN FOR CLARITY ONLY.



The seal appearing
on this document
was authorized by
Charles A. Witt III,
PE-2017022070
on 11/4/2022



ENGINEERING
SOLUTIONS

650 SHELL STONE TRAIL
GEORGETOWN, TX 78628
C: 512-639-3131
CO. # F-2017024977

Permit	Permit Issue	Date
1	Permit	11/03/22
2		
3		
4		
5		

STRICKLAND-LAKEWOOD STORAGE
LEE'S SUMMIT, MO

Copyright © 2022 Avid Building Systems - All Rights Reserved. All building plans and designs are the property of Avid Building Systems and are not to be reproduced or used for any purpose, including the solicitation and preparation of material and construction bids without the express written permission of Avid Building Systems.



BUILDING SYSTEMS
P.O. BOX 5879 ROUND ROCK, TEXAS 78683-5879
1-877-856-2843 1-512-491-9255 1-512-491-9293 FAX

DESCRIPTION
2nd FLOOR DECK SHEET PLAN

DWG BY

CHECKED BY

JOB NO.


Date _____

Scale
Ref. Drawing

SHEET

A-8

OF SHEET:

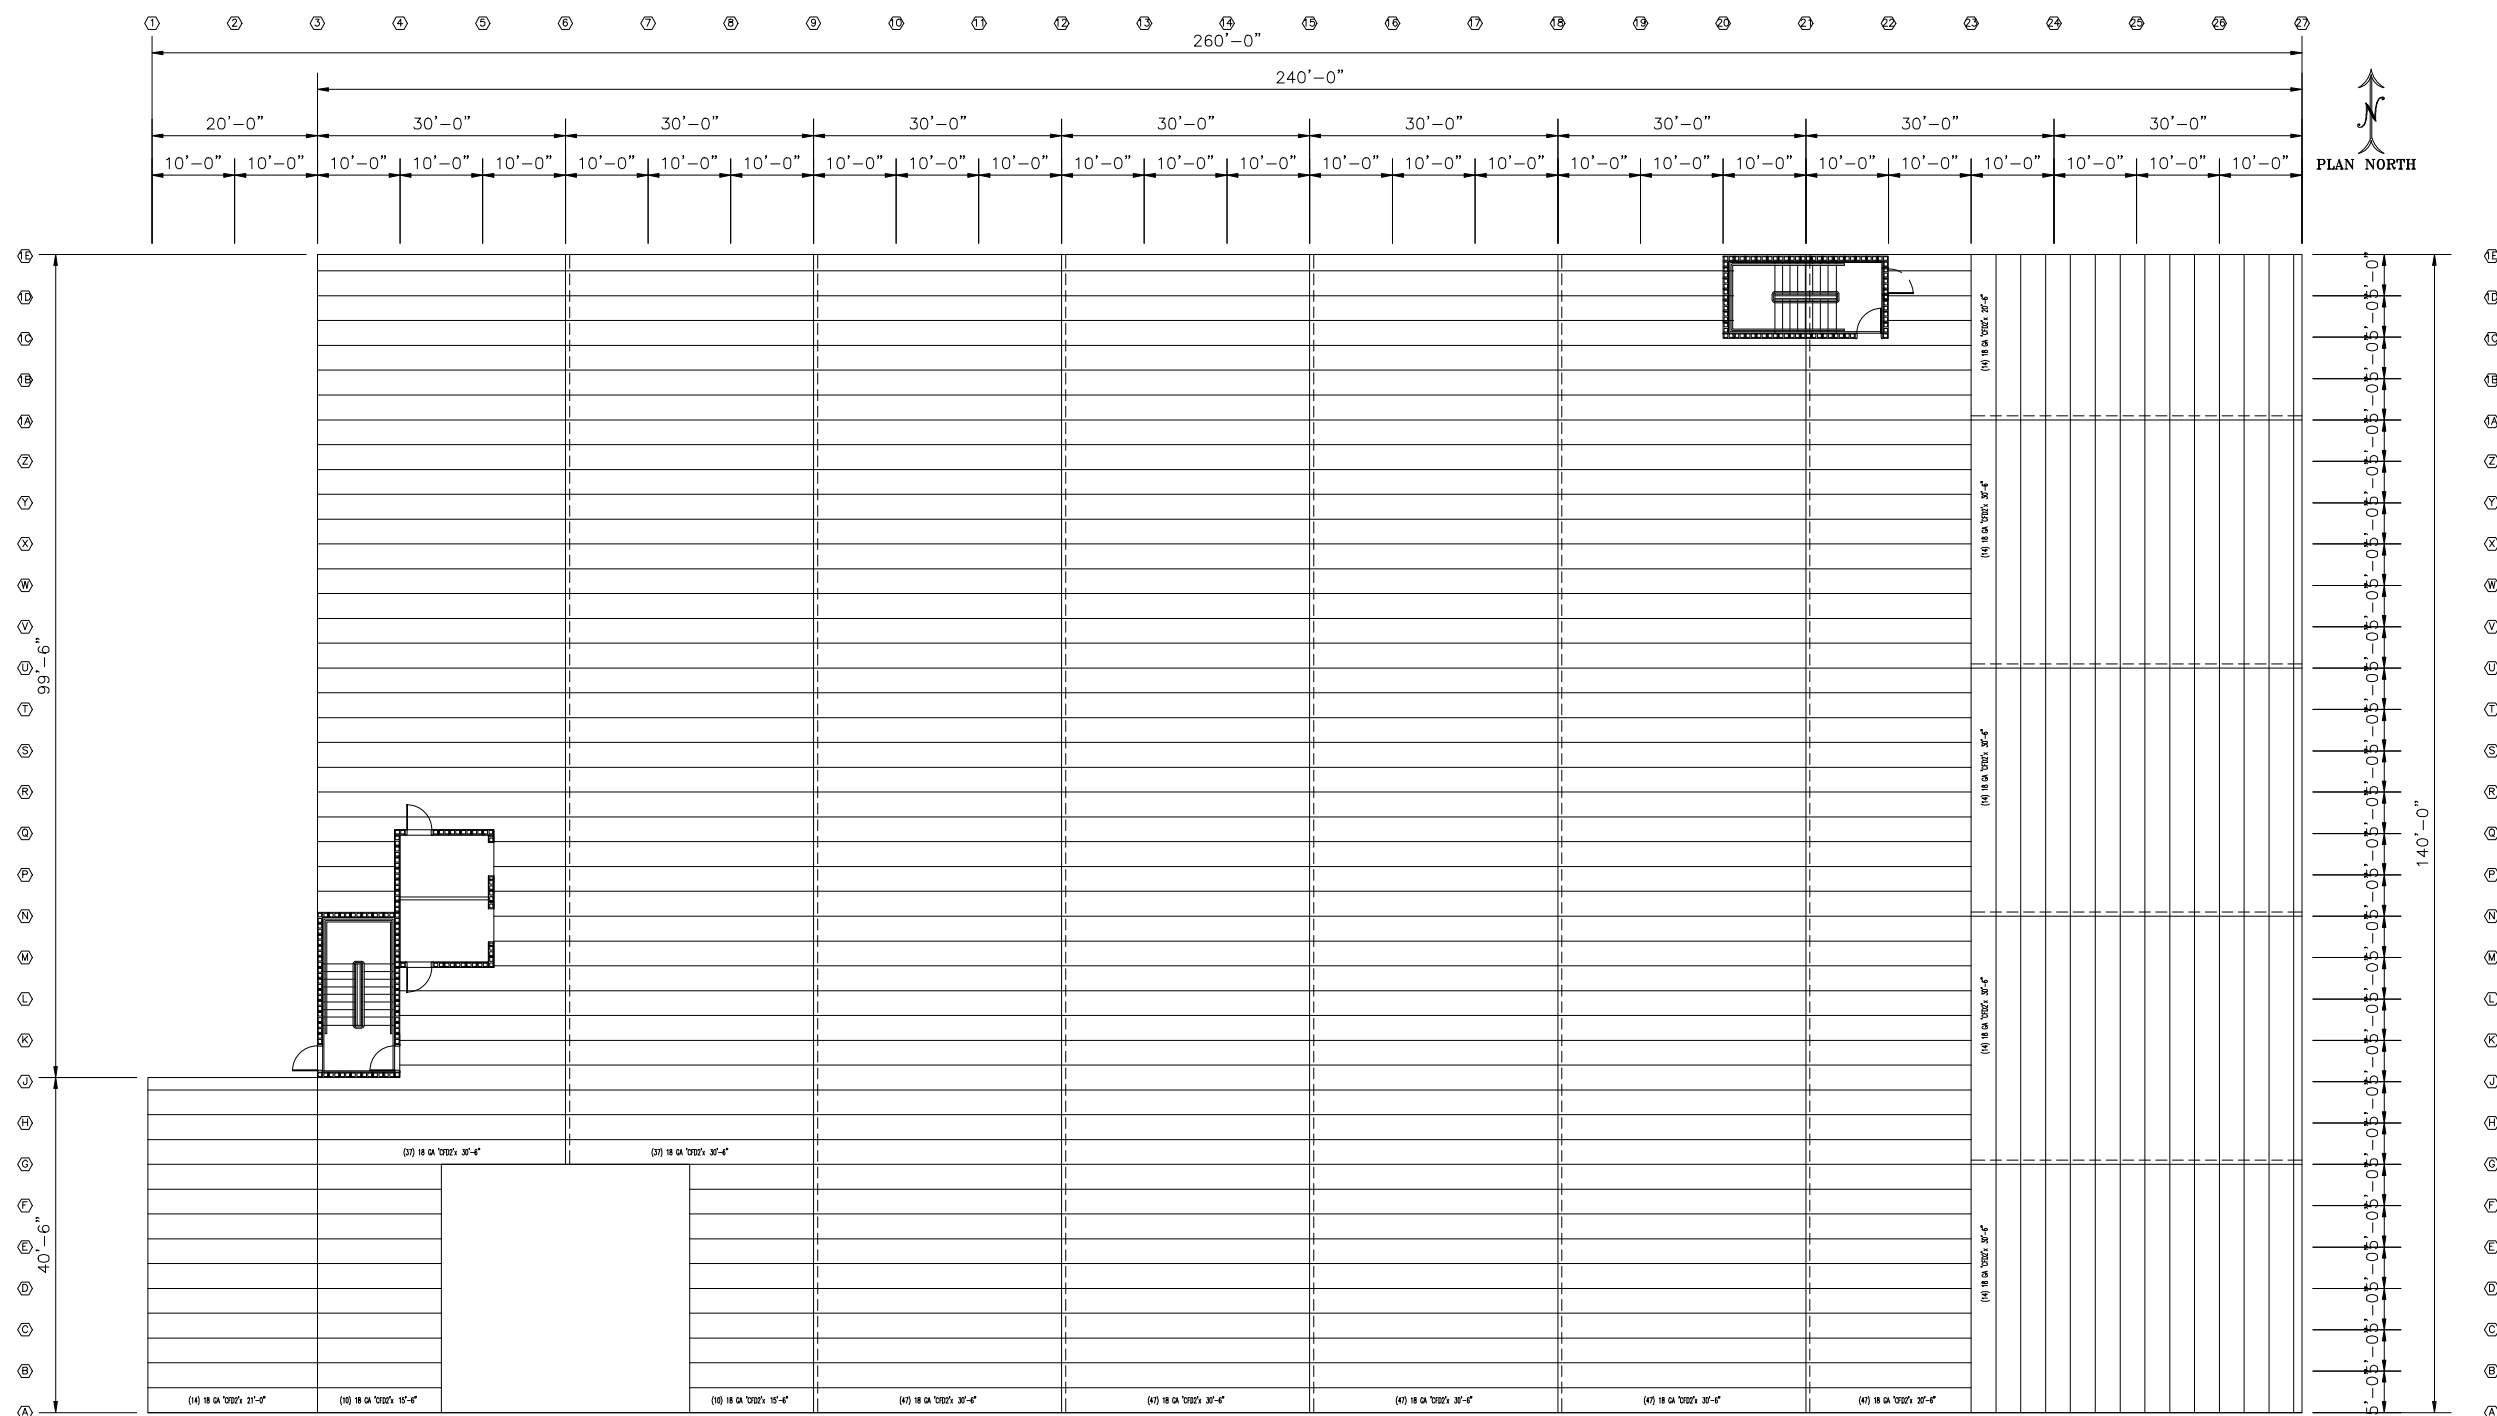

2nd FLOOR DECK SHEET PLAN
BUILDING 1 - SCALE: 3/32" = 1'-0"




The seal appearing
on this document
was authorized by
Charles A. Witt III,
PE-2017022070
on 11/4/2022



**ENGINEERING
SOLUTIONS**

650 SHELL STONE TRAIL
GEORGETOWN, TX 78628
C: 512-639-3131
CO. # F-2017024977

Issue	Date
1	Permit 11/03/22
2	
3	
4	
5	

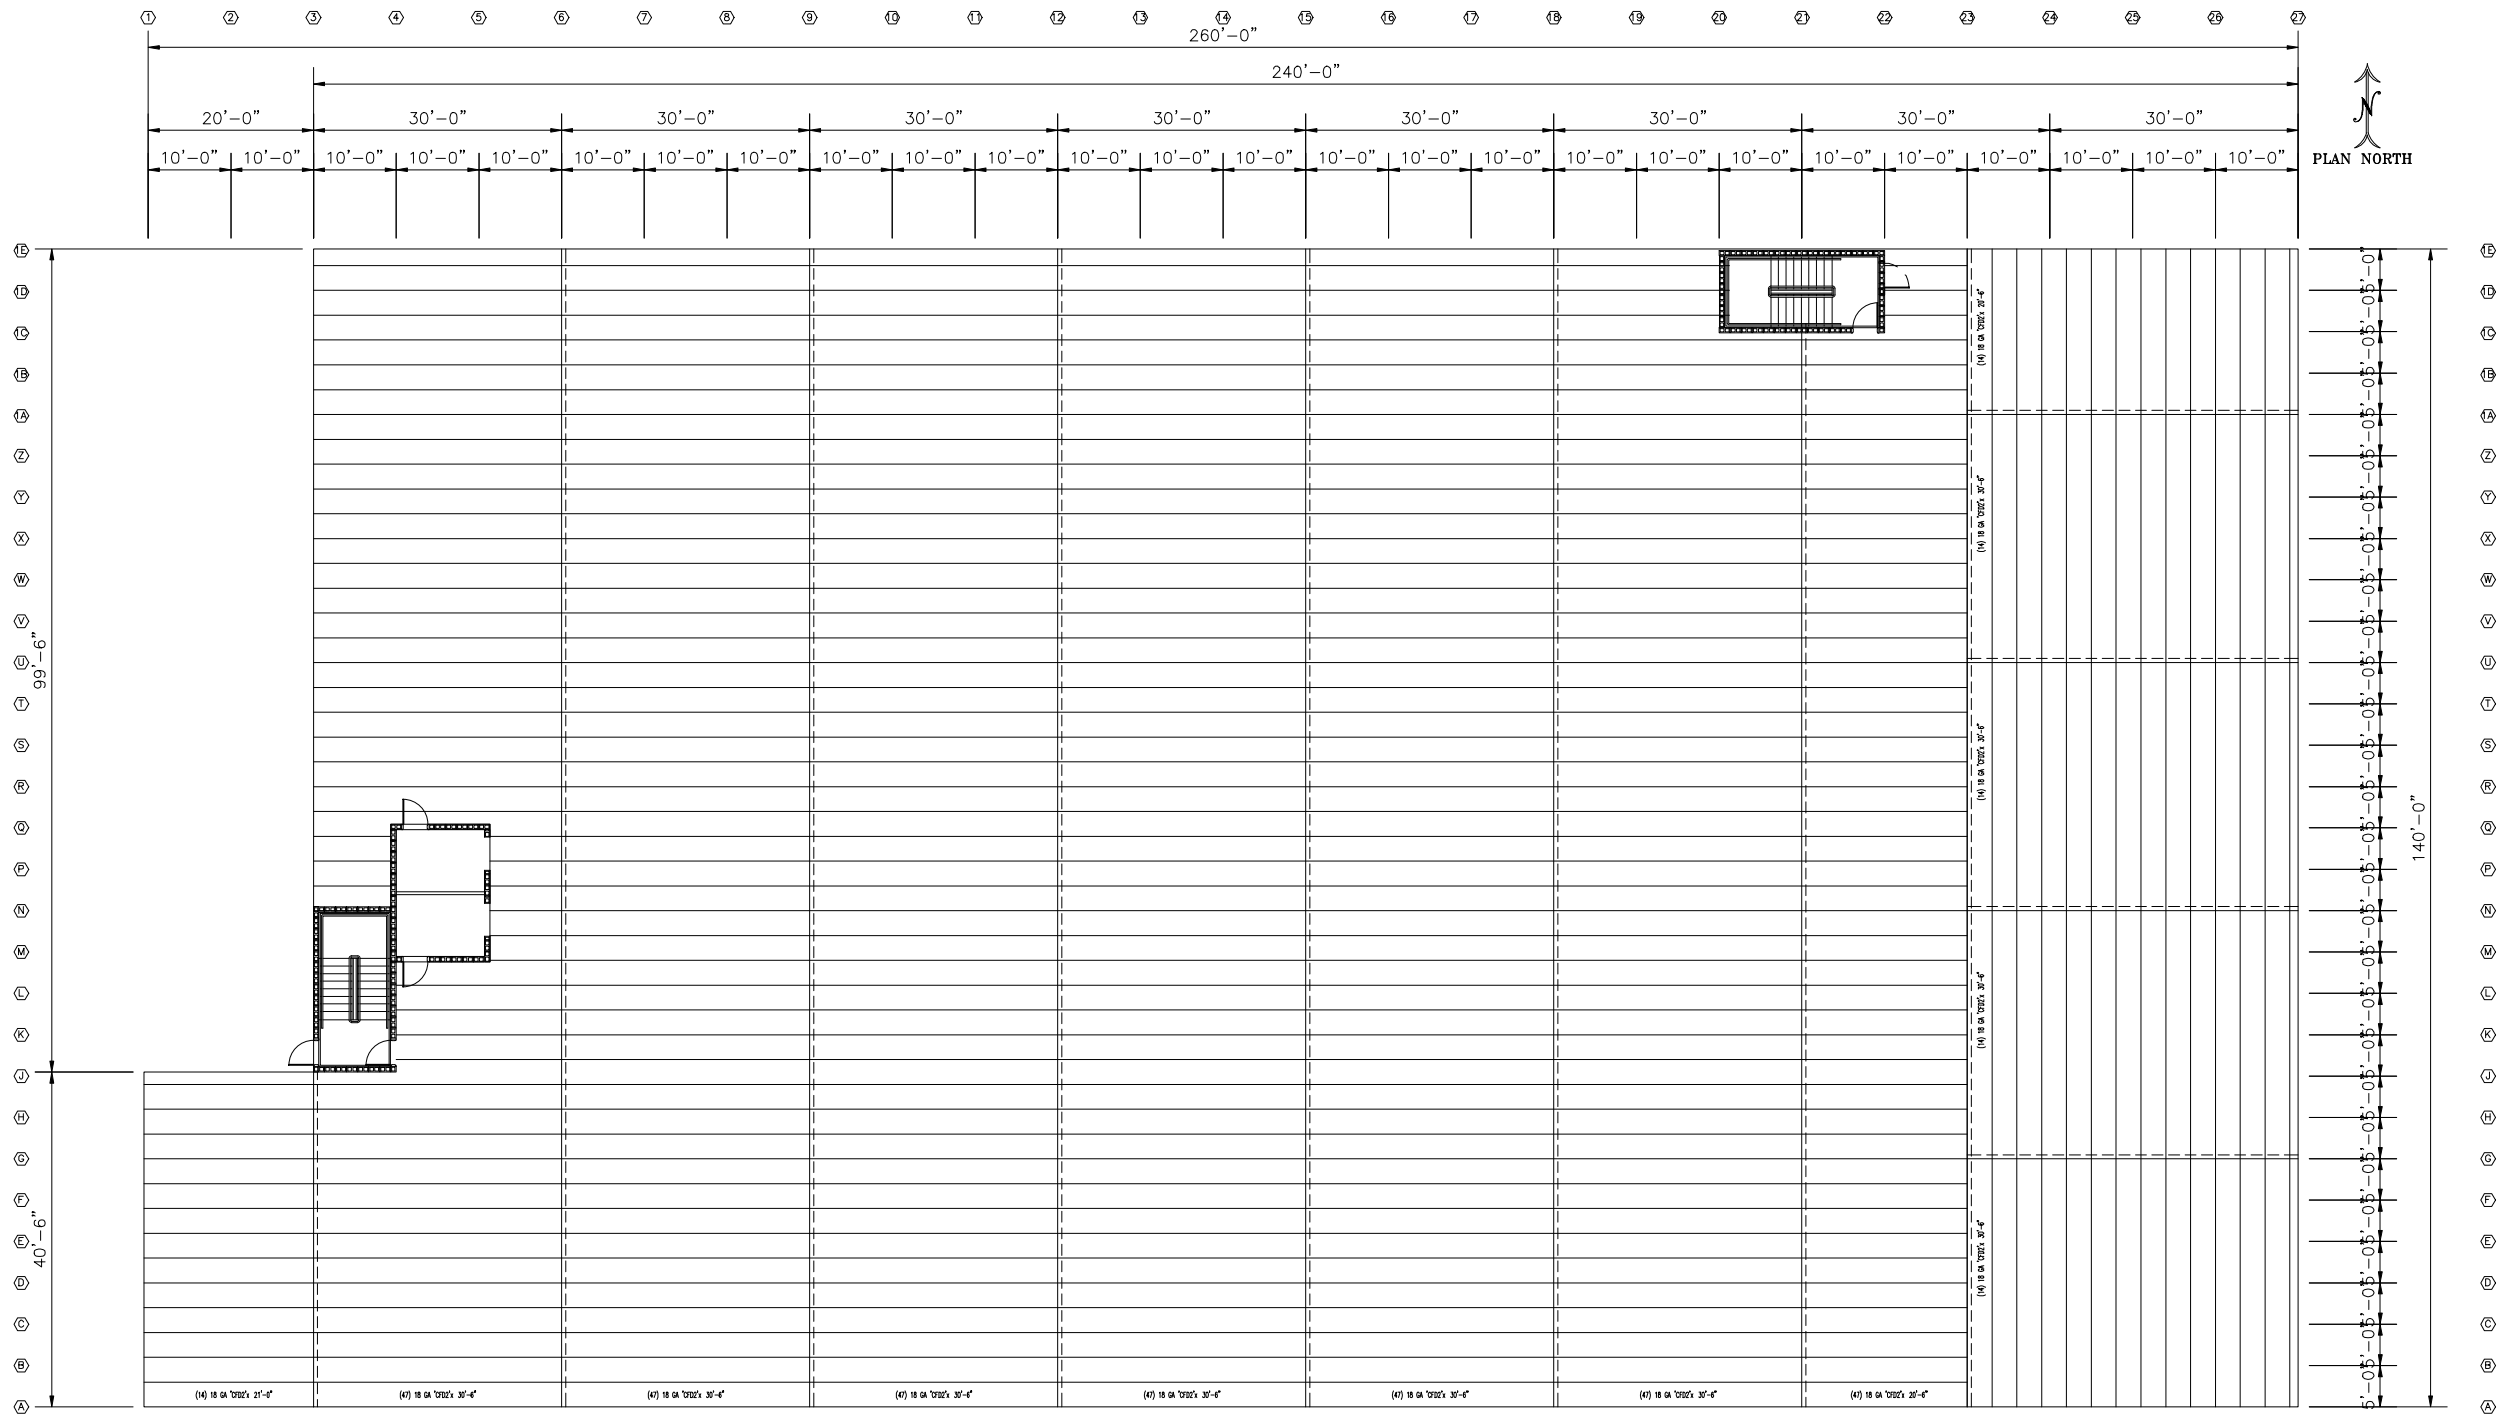


3rd FLOOR DECK SHEET PLAN
BUILDING 1 - SCALE: 3/32" = 1'-0"



ENGINEERING
SOLUTIONS
650 SHELL STONE TRAIL
GEORGETOWN, TX 78628
C: 512-639-3131
CO. # F-2017024977


STRICKLAND--LAKEWOOD STORAGE
LEE'S SUMMIT, MO

Copyright © 2022 Avid Building Systems - All Rights Reserved. All building plans and designs are the property of Avid Building Systems and are not to be reproduced or used for any purpose, including the solicitation and preparation of material and construction bids without the express written permission of Avid Building Systems.

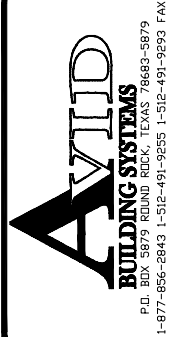


DESCRIPTION
3rd FLOOR DECK SHEET PLAN
DWG BY
JTS
CHECKED BY
JOB NO.
80861
Date
8-12-2022
Scale
Ref. Drawing
SHEET
A-9
OF SHEETS

Issue	Date
1	Permit 11/03/22
2	
3	
4	
5	

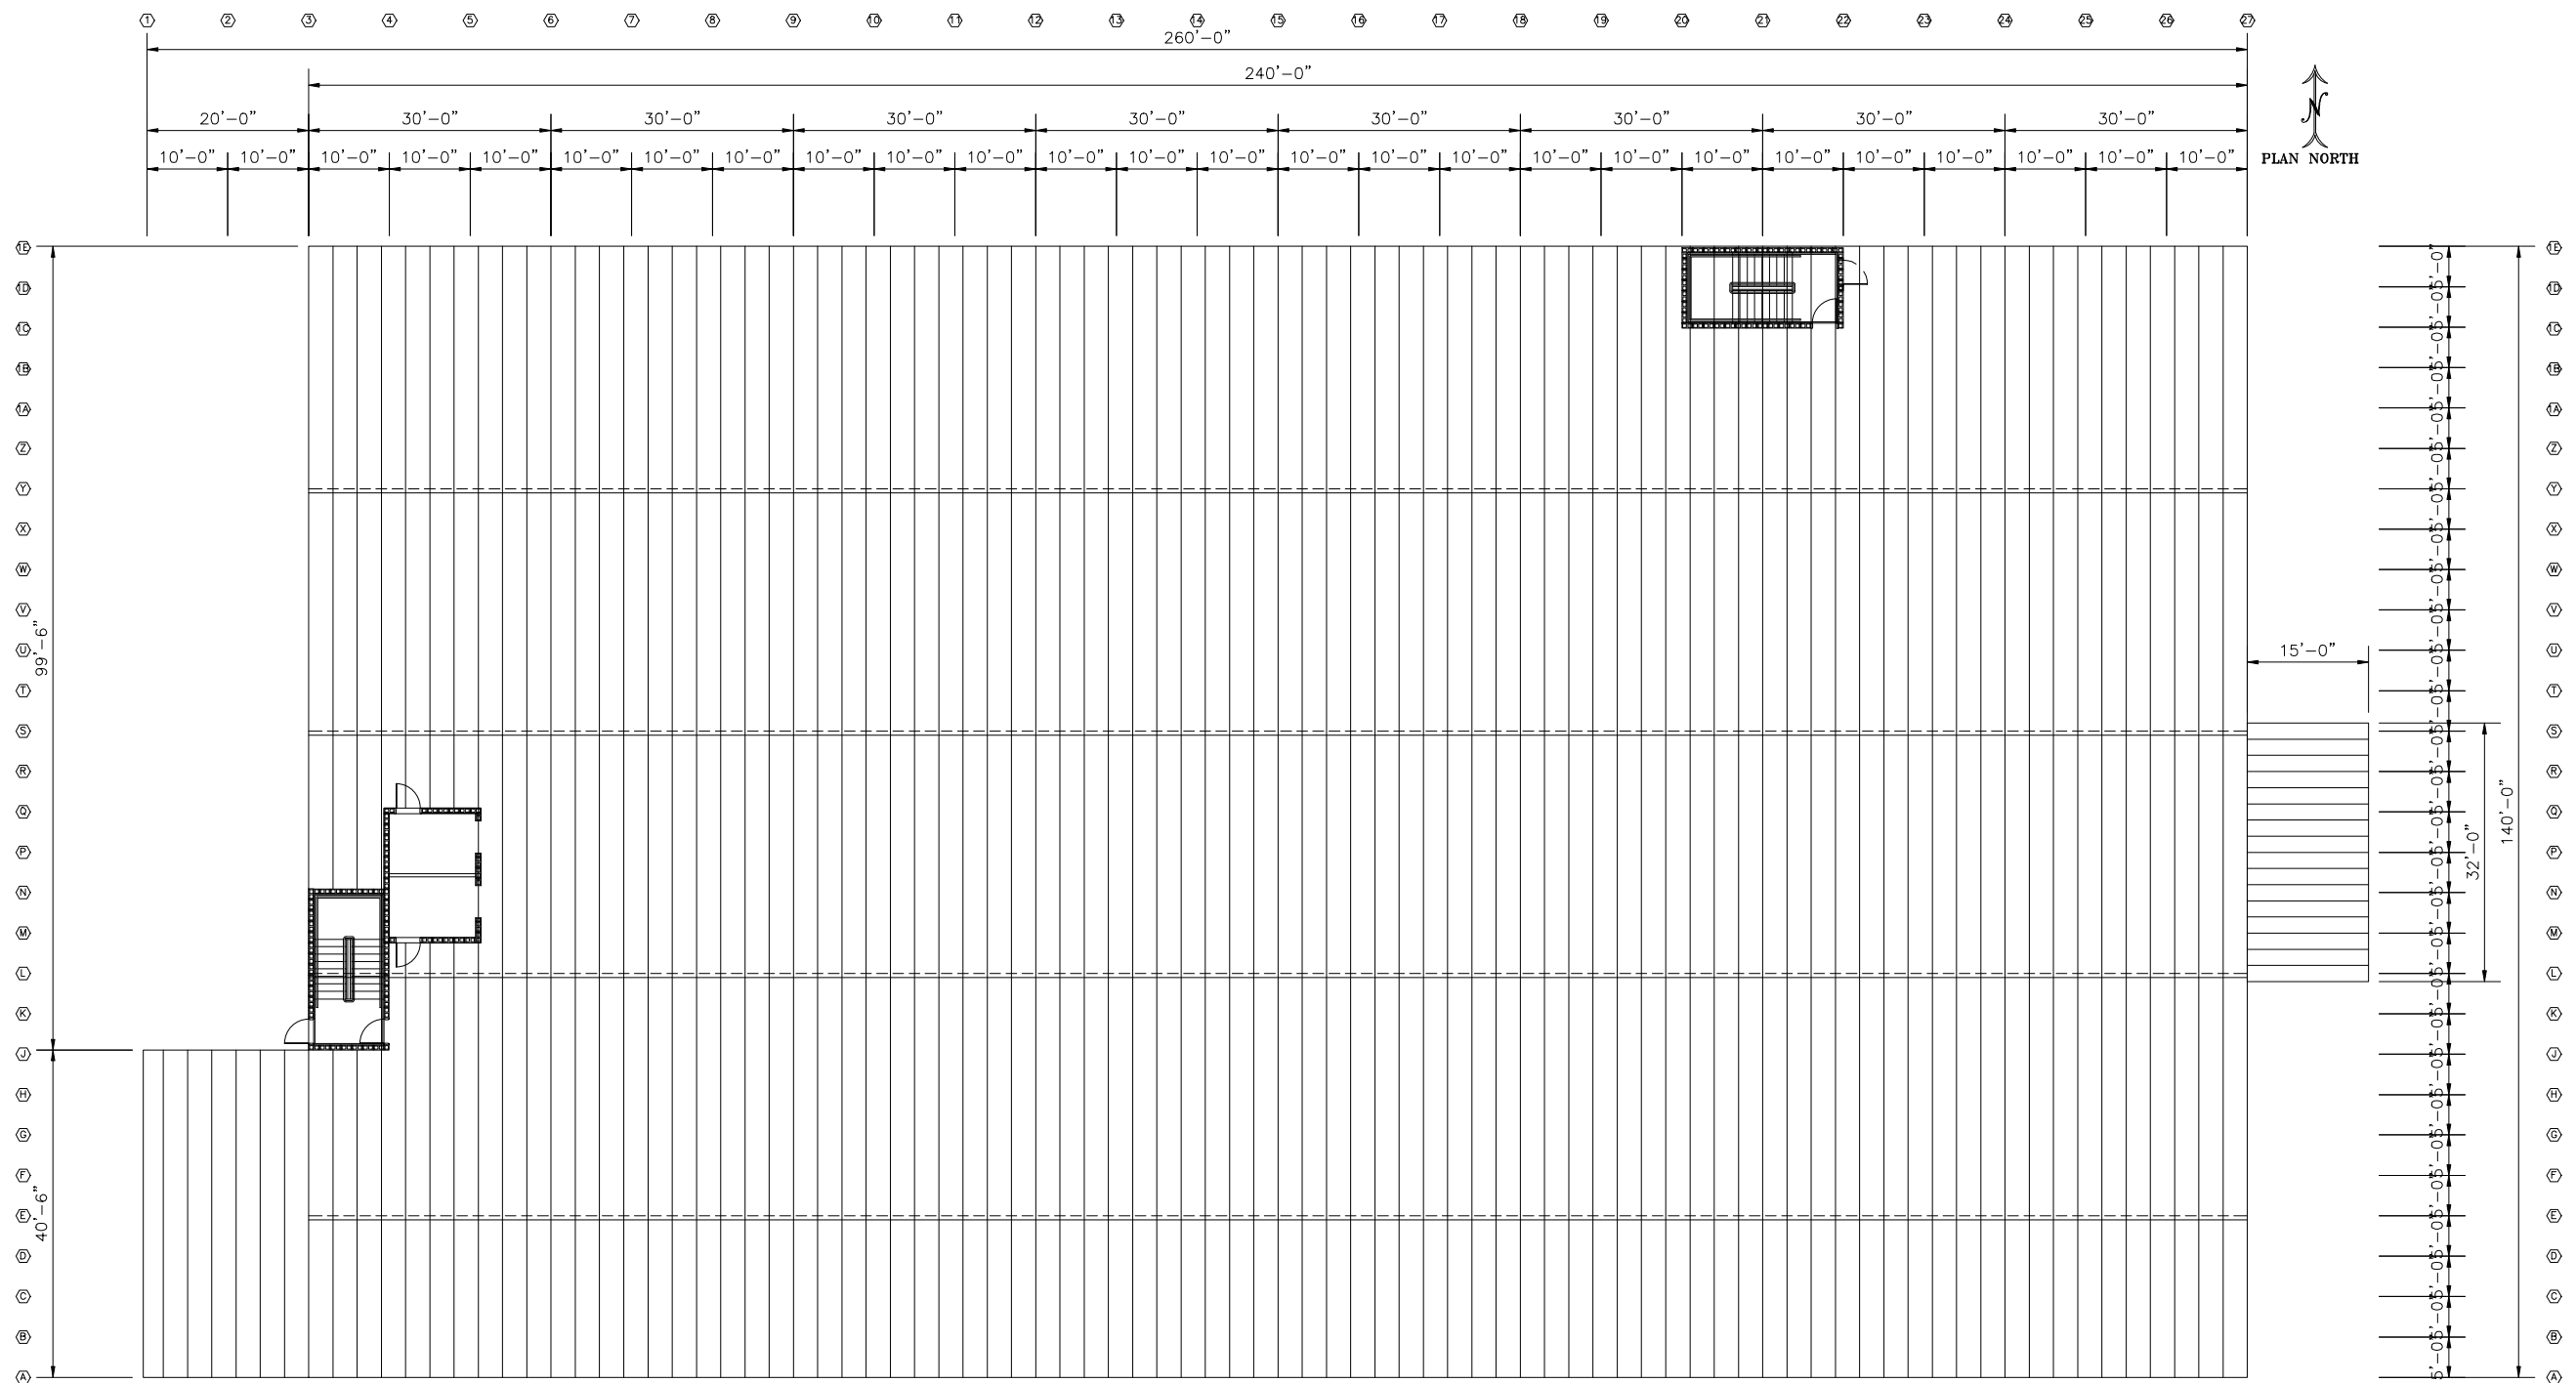


TPO ROOF DECK SHEETING PLAN
BUILDING 1 - SCALE: 3/32" = 1'-0"

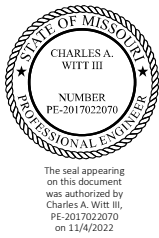

ENGINEERING SOLUTIONS
650 SHELL STONE TRAIL
GEORGETOWN, TX 78628
C: 512-639-3131
CO. # F-2017024977

STRICKLAND--LAKEWOOD STORAGE
LEE'S SUMMIT, MO

Copyright © 2022 Avid Building Systems - All Rights Reserved. All building plans and designs are the property of Avid Building Systems and are not to be reproduced or used for any purpose, including the solicitation and preparation of material and construction bids without the express written permission of Avid Building Systems.

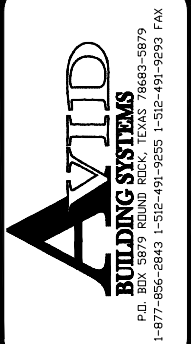

DESCRIPTION
ROOF TPO DECK SHEET PLAN
DWG BY
JTS
CHECKED BY
JOB NO.
80861
Date
8-12-2022
Scale
Ref. Drawing
SHEET
A-10
OF SHEETS