

- A ROUTED/ PAINTED ACM PANEL
PUSH THRU GRAPHIC
- B PAINTED 2 IN ALUMINUM SQUARE
TUBE FRAME PAINTED BLACK
- C 6 in angle bracket mounts
- D ROUTED WHITE PUSH THRU
ACRYLIC
- E LED LIGHTING & DRIVER
- F OUTER EDGE SKIN
- G RTA VINYL (WHITE CIRCLE ON
LOGO)

- A .5 in PAINTED pvc lettering stud
mounted
- PAPER PATTERN
- 1 WHITE PAINT
- 2 BLACK PAINT

Date: MAR. 02, 2023

Client: Client BRIAN DAVIDSON

Company: K2L

Drawn by: SEAN MOORE

Salesperson: GARY POE

Page: 1 of 2

o 16257

INSTALL:
821 SW Lemans Ln
Lee's Summit, MO
64082



This drawing remains the exclusive property of Midtown Signs, LLC. It is submitted for your consideration in the purchase of the product(s) manufactured according to these plans. This design cannot be copied, reproduced, altered or exhibited in any manner without the expressed written permission of Midtown Signs, LLC. Exceptions are previously copyrighted artwork supplied by the client.

**MIDTOWN
SIGNS**
MIDTOWNSIGNS.COM



2416 SOUTH 8TH STREET
KANSAS CITY, KS, USA
816-561-7446
913-766-1470
SALES@MIDTOWNSIGNS.COM

- 1 Revision information: 1
- 2 xxx1
- 3 xxx2
- 4 xxx3

NORTH ELEVATION

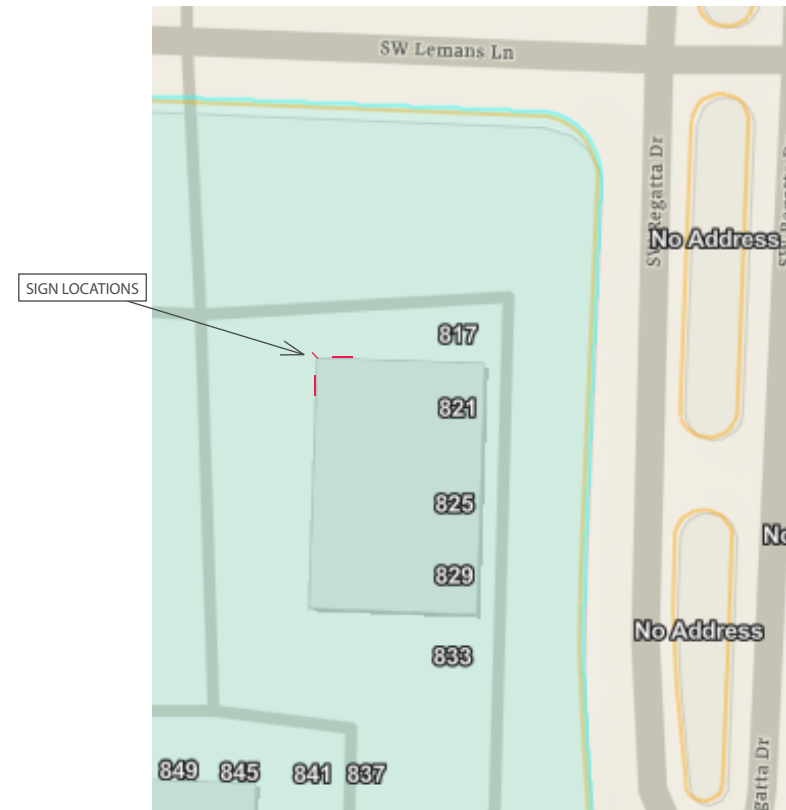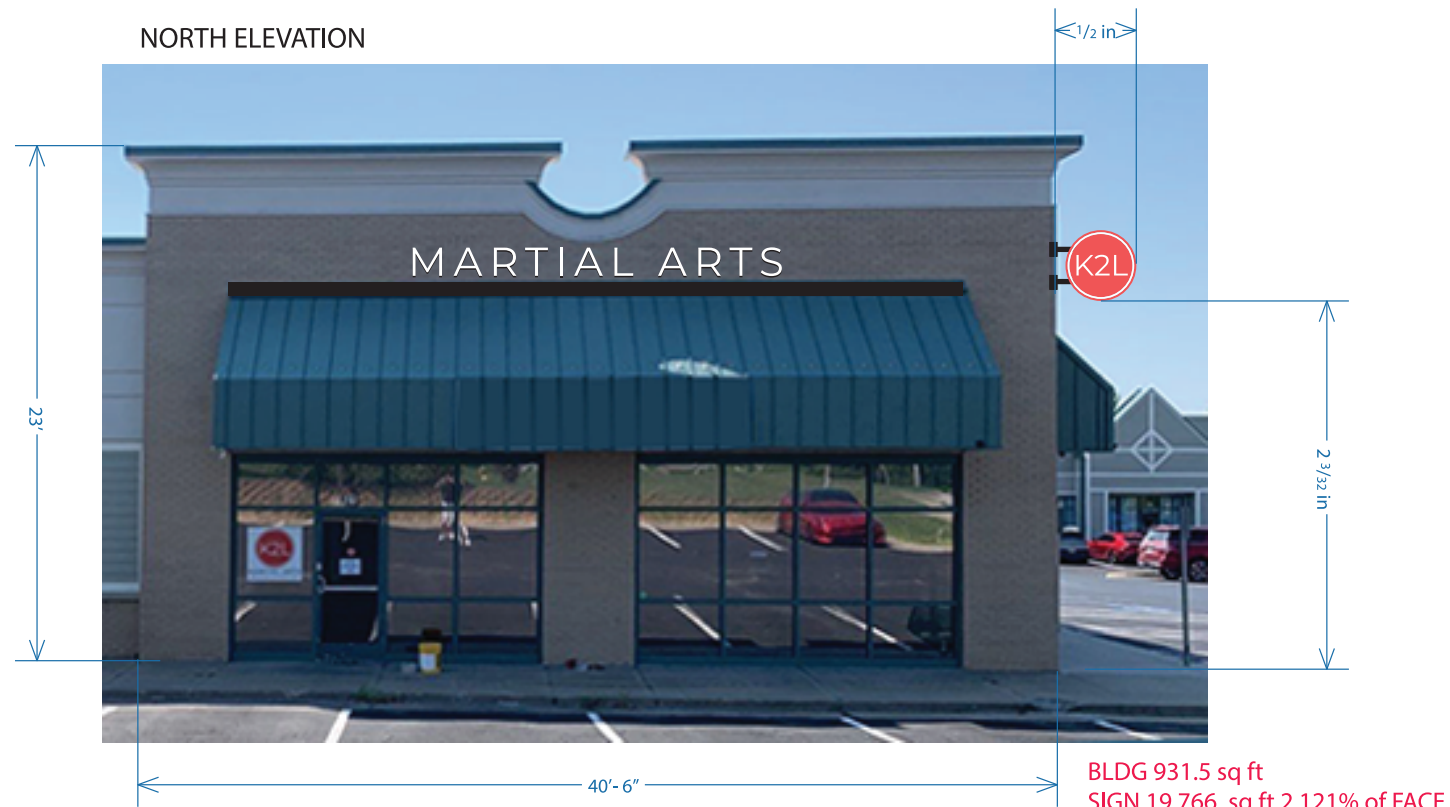

WEST ELEVATION

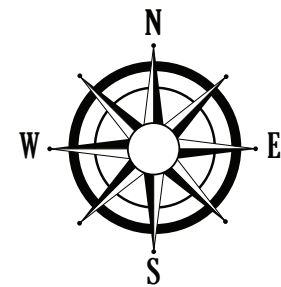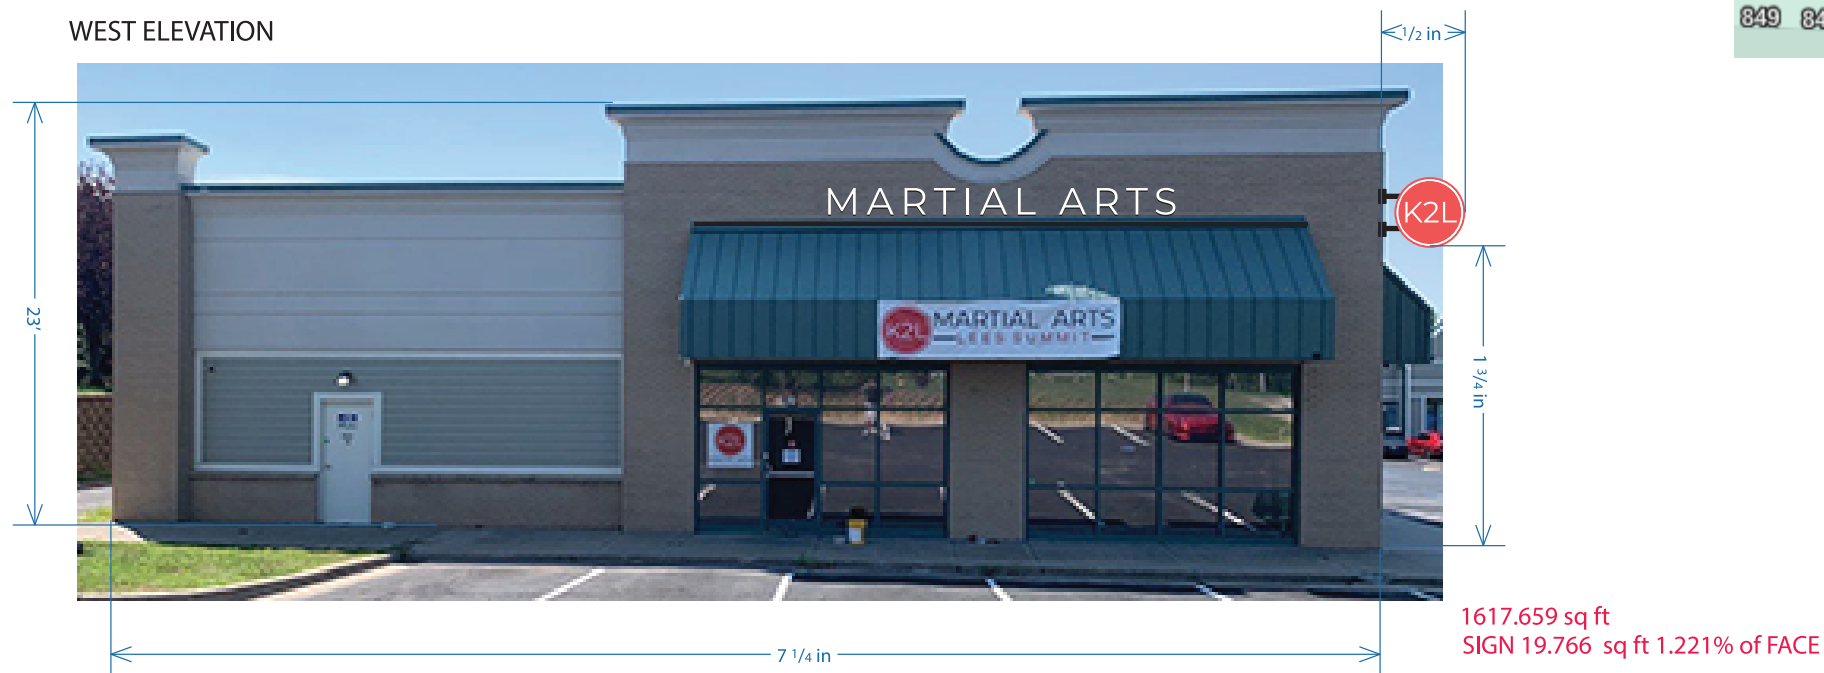

INSTALL:
821 SW Lemans Ln
Lee's Summit, MO
64082

This drawing remains the exclusive property of Midtown Signs, LLC. It is submitted for your consideration in the purchase of the product(s) manufactured according to these plans. This design cannot be copied in whole or in part, reproduced, altered or exhibited in any manner without the expressed written permission of Midtown Signs, LLC. Exceptions are previously copyrighted artwork supplied by the client.

**MIDTOWN
SIGNS**
MIDTOWNSIGNS.COM

2416 SOUTH 8TH STREET
KANSAS CITY, KS, USA
816-561-7446
913-766-1470
SALES@MIDTOWNSIGNS.COM

1 Revision information: 1
2 xxx1
3 xxx2
4 xxx3

Date: MAR. 02, 2023

Client: Client BRIAN DAVIDSON

Company: K2L

Drawn by: SEAN MOORE

Salesperson: GARY

Page: 1 of 2

o 16257