


1/16"=1'-0"
0 8 16 32 48 0
1/8"=1'-0"
0 4 8 16 24 0
1/4"=1'-0"
0 2 4 8 12 16 20 24 0
1/2"=1'-0"
0 1 2 4 6 8 10 12 14 16 18 20 22 24 0
3/4"=1'-0"
0 6 12 18 24 30 36 42 48 0
1"=1'-0"
0 6 12 18 24 30 36 42 48 0
1 1/2"=1'-0"
0 12 24 36 48 60 72 84 96 0
3"=1'-0"
0 3 6 9 12 15 18 21 24 27 30 33 36 39 42 45 48 51 54 57 60 63 66 69 72 75 78 81 84 87 90 93 96 0

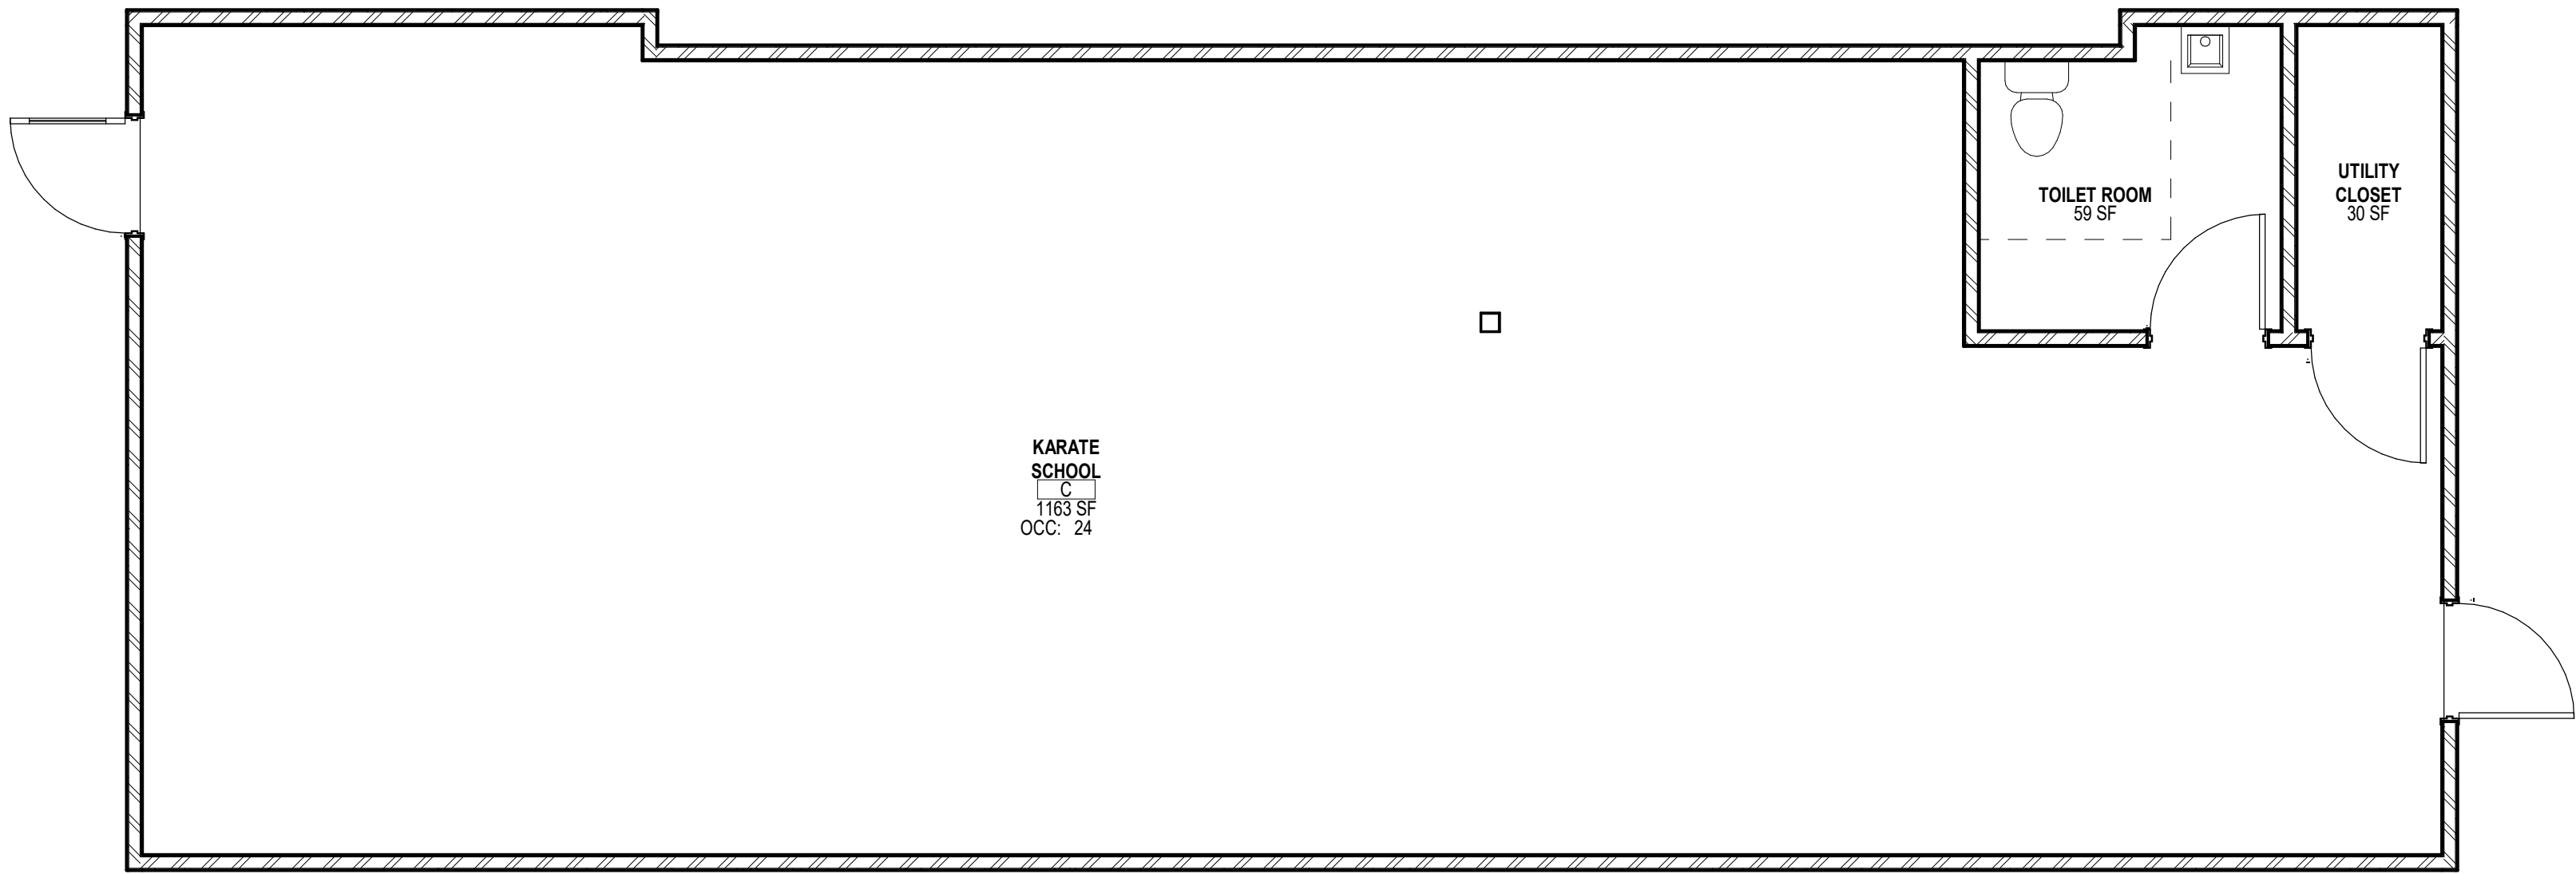

1 01 - EXISTING FIRST FLOOR PLAN
1/4" = 1'-0"

CODE REVIEW:

ANTHONY W. CATANA, AIA
15649 PORTER ROAD
WINTER GARDEN, FL 34787
FL LICENSE NO. AR100298

PROJECT:

KARATE SCHOOL

1159 NE RICE ROAD
LEES SUMMIT, MO 64086

FOR:

VERTICAL
TAEKWONDO, LLC

FOR CODE REVIEW:

03/09/2023

REVISIONS:

REVISION NAME	DATE
1	

FOR BID:

N/A

DRAWING TITLE:

FLOOR PLANS

COMMISSION NUMBER:

2023-01

DO NOT SCALE THE DRAWINGS

DRAWING
NUMBER:

A1.1