


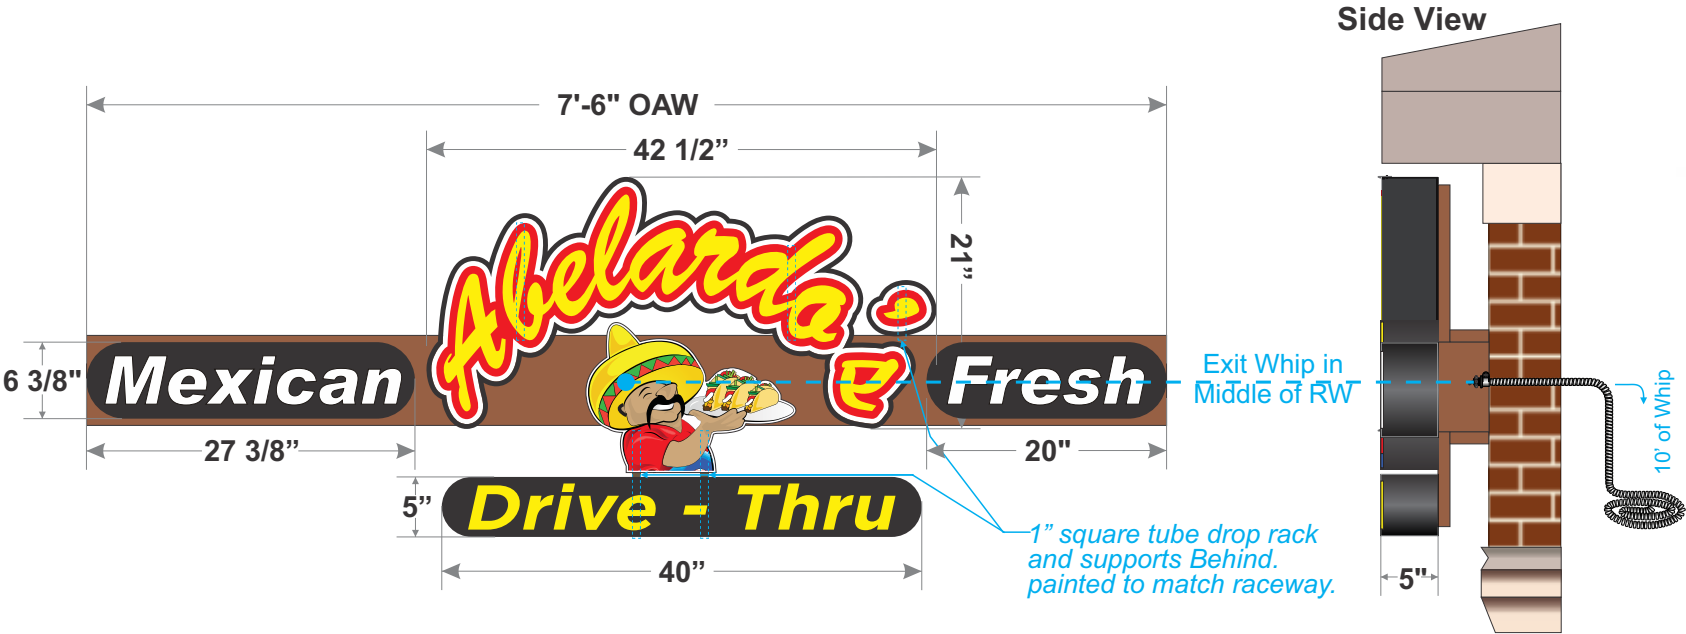

Scale: 3/4" = 1'

FRONT MAIN ELEVATION - (1) New Set of Channel Cloud & Bullet Signs Mounted on New Low Profile Raceway



 VINYL: All Printed Graphics  
 RACEWAY: Paint SW # 6095 Toasty

LETTER SPECIFICATIONS:	
RETURNS:	Black Pre-Finished 5"
BACKS:	.063 White Pre-finished Aluminum
FACES:	White Poly (3/16") w/Applied Vinyl
TRIM-CAP:	1" Black
ILLUMINATION:	Hanley White Led's
INSTALLATION:	
Letter backs are to be attached to Returns using rivets. Letters are to be mounted to Low Profile Raceway using proper hardware and Fasteners (non-corrosive). Raceway Painted To Match Building Brick.	



PROJECT #: 29904

DRAWING #: 131314-1

Sales Rep: Pedro Vargas

Artist: Kevin Conner

Date: 04.11.23 Inspected By:

Revised:

v1

Omaha Neon Sign Company

1120 N 18th Street • Omaha 68102 • 402.341.6077 • 402.341.7654 fax  
This design and all material appearing hereon constitute the original unpublished work of Omaha Neon Sign Co., Inc. and may not be duplicated, used or disclosed without written consent.

Abelardo's

300 SE 3rd St. - Lee Summit, MO

PROPOSED FRONT ELEVATION



NOTICE:

ALL GRAPHIC REPRODUCTIONS ARE SUBJECT BY APPROVAL OF AUTHORIZED CLIENT. AS OF APPROVAL BY THE UNDERSIGNED AND DATED PRIOR TO ANY FABRICATION OF PRODUCT. OMAHA NEON SIGN COMPANY, INC. HOLDS ALL AGREEMENTS FINAL AND TO CLIENT APPROVAL.

Signed \_\_\_\_\_ Date \_\_\_\_\_

Sales Rep. \_\_\_\_\_ Date \_\_\_\_\_



This sign is intended to be installed in accordance with the requirements of Article 600 of the National Electric Code and/or other applicable local codes. This includes proper grounding and bonding of the sign.



Scale: 3/4" = 1'

D/S MONUMENT ELEVATION - 2 New Faces to Existing Monument



VINYL: All Printed Graphics



PROJECT #: 29904

DRAWING #: 131314-2

Sales Rep: Pedro Vargas

Artist: Kevin Conner

Date: 04.11.23 Inspected By:

Revised:

v1

Omaha Neon Sign Company  
1120 N 18th Street • Omaha 68102 • 402.341.6077 • 402.341.7654 fax  
This design and all material appearing herein constitute the original unpublished work of Omaha Neon Sign Co., Inc. and may not be duplicated, used or disclosed without written consent.

Abelardo's

300 SE 3rd St. - Lee Summit, MO

Missing Corner Piece Retainer (1-1/2")  
Supply New Corner Piece  
(TBD Paint to Match Existing Retainer)  
- Rubbing Pattern to be provided to Lee from Pedro



Need (2) 48" Lamps  
Need (4) 96" Lamps



EXISTING MONUMENT

PROPOSED FRONT ELEVATION



Scale: 3/4" = 1'-0"

NOTICE:  
ALL GRAPHIC REPRODUCTIONS ARE SUBJECT TO APPROVAL OF AUTHORIZED CLIENT. AS OF APPROVAL BY THE UNDERSIGNED AND DATED PRIOR TO ANY FABRICATION OF PRODUCT. OMAHA NEON SIGN COMPANY, INC. HOLDS ALL AGREEMENTS FINAL AND TO CLIENT APPROVAL.

Signed \_\_\_\_\_ Date \_\_\_\_\_  
Sales Rep. \_\_\_\_\_ Date \_\_\_\_\_



This sign is intended to be installed in accordance with the requirements of Article 600 of the National Electric Code and/or other applicable local codes. This includes proper grounding and bonding of the sign.