

# PROPOSED LOCK+LOAD RETAINING WALL

2119 NW KILLARNEY LANE  
LEE'S SUMMIT, MISSOURI 64081




SITE VICINITY MAP

Index of Drawings

Sheet 1	Cover Sheet
Sheet 2	General Notes
Sheet 3	Wall A Site Plan
Sheet 4	Wall A Elevation
Sheet 5	Typical Single-Tier Wall Section & Typical Wall Details 01
Sheet 6	Typical Wall Details 02

RELEASE FOR CONSTRUCTION  
AS NOTED FOR PLAN REVIEW  
DEVELOPMENT SERVICES  
LEE'S SUMMIT, MISSOURI  
**04/21/2023**

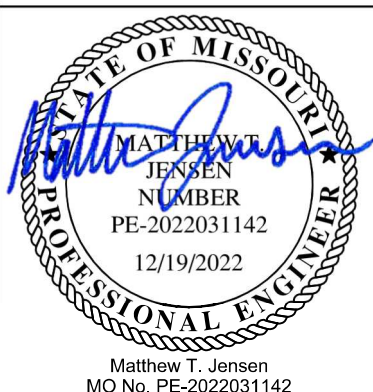

**GROUND**  
ENGINEERING  
GROUND Engineering Consultants, Inc.  
41 Inverness Drive East  
Englewood, CO 80112  
www.groundeng.com - (303) 289-1989  
Missouri State Certificate of Authority  
No.: E-2022036929

Sheet Revisions		
Date:	Comments	Init.

Initial Date: 12/19/2022  
Issue Date: 12/19/2022  
Project No.: 22-3664  
Design By: MTJ  
Approved By: CBH  
Horiz. Scale:  
Vert. Scale:

Raintree Landscaping LLC  
4072 SW Normandy Drive  
Lee's Summit, Missouri 64082  
Tim Jordan (816) 646-9401

L+L RETAINING WALL  
2119 NW Killarney Lane  
Lee's Summit, Missouri 64081

---

COVER SHEET

SHEET NUMBER  
1 OF 6



1. General

- 1.1 The design presented herein is based on a PDF of the Construction Stake Plot Plan prepared by Henley Survey Co. provided on August 23, 2022 and Apxe Engineers, Inc. report dated September 20, 2021. Geotechnical information was not available at the time of this design. The Geotechnical Engineer should review the soil parameters used and provided alternate values, if applicable.
- 1.2 The design presented herein is prepared exclusively for Raintree Landscaping LLC and may only be used by Raintree Landscaping LLC and the authorized Contractor.
- 1.3 Alignment of the proposed segmental retaining wall shall be based on the wall layout on the wall site plan.
- 1.4 The Contractor shall verify the location of proposed and existing underground features prior to any grading or excavation.
- 1.5 Locations and elevations of panels, counterforts, reinforcement, and wall drain shall be periodically verified by a surveyor during and at completion of construction.

2. Materials

- 2.1 Panels and counterforts shall be Lock+Load panel and counterfort units complying with manufacturer's specifications and produced by an authorized licensee.
- 2.2 Geogrid shall be Solmax Miragrid. Minimum average roll value (MARV) of ultimate wide width tensile strength (ASTM D6637) shall be:
 

Miragrid 5XT	4,700 lbs/ft
--------------	--------------
- 2.3 All panels and counterforts shall be sound and free of cracks or any other defects that would not allow proper construction or affect the strength of the wall. All panels shall be free of imperfections when viewed from a distance of 10 feet.
- 2.4 All panels, counterforts, and geogrid shall be stored, handled, and installed according to manufacturers' specifications.
- 2.5 Panel and counterfort gravel fill, leveling pad, and wall drain material shall consist of free draining ASTM C33 No. 57/67 crushed rock, and be constructed to the dimensions provided on the Drawings.
- 2.6 Reinforced backfill shall consist of select granular backfill with a minimum friction angle of 34 degrees. Retained backfill shall consist of on-site soil with a minimum friction angle of 26 degrees. The gradation, plasticity, and friction angle of fill materials **MUST** be verified prior to and during construction.
- 2.7 The underdrain pipe shall be 4-inch perforated HDPE pipe with perforations sized to prevent migration of wall backfill. Discharge pipe shall be 4-inch non-perforated HDPE pipe.
- 2.8 Filter fabric shall be Mirafi 140N or approved equivalent.

3. Excavation and Subgrade Preparation

- 3.1 The excavation shall be carried to the extents necessary to place geogrid at the required lengths.
- 3.2 Temporary excavation slopes shall be graded in accordance with OSHA's guidelines.
- 3.3 Subgrade shall be excavated as required for placement of the leveling pad, wall drain, geogrid reinforcement, and wall backfill as shown on the Drawings or as directed by the Design Engineer.
- 3.4 Wall subgrade shall be verified by the Geotechnical Engineer.

4. Construction

- 4.1 Panels, counterforts, leveling pad, geogrid reinforcement, backfill, and wall drains shall be installed in accordance with the Drawings and the manufacturers' construction guidelines.
- 4.2 Backfill shall be placed in uniform lifts not to exceed 8 inches in compacted thickness and graded to nearly level. Select granular backfill shall be compacted to at least 95 percent of maximum modified Proctor density (ASTM D1557) within 2 percent of the optimum moisture content. Retained backfill shall be compacted to at least 95 percent of the maximum standard Proctor density (ASTM D698) within 2 percent of the optimum moisture content. ASTM C33 No. 57/67 crushed rock shall be vibratory compacted.
- 4.3 Materials placed as backfill in front of the wall or below the bottom of wall shall be compacted to at least 95 percent of the maximum standard Proctor density (ASTM D698) within 2 percent of the optimum moisture content.
- 4.4 Only light weight hand-operated compaction equipment shall be used within 3 feet behind the back of panels.
- 4.5 The first course of panels and counterforts shall be placed level on the leveling pad. All panels and counterforts shall be checked for proper elevations and levelness.
- 4.6 All underdrain pipes shall be graded at a minimum 2 percent continuous slope to discharge pipes.
- 4.7 All discharge pipes shall be installed at a minimum of 2 percent slope to daylight at maximum 40 feet on centers and at low points.
- 4.8 Geogrid shall be orientated with the highest strength axis perpendicular to the wall alignment.
- 4.9 Geogrid reinforcement shall be placed according to the Drawings and manufacturer's recommendations.
- 4.10 Geogrid reinforcement shall be laid horizontally on properly compacted level backfill. The geogrid must be pulled taut and anchored prior to backfill material placement on the geogrid.

- 4.11 Geogrid reinforcement will be continuous for their embedment length. Spliced connections will not be allowed in the high strength axis.
- 4.12 A 2-inch layer of compacted backfill shall be placed between two layers of geogrid in the overlapping areas.
- 4.13 Tracked construction equipment shall not be allowed to operate directly on geogrid. A minimum 6 inches of backfill must be placed prior to operations of vehicles over the geogrid. Turning of vehicles shall be prohibited to prevent displacing the backfill and damaging geogrid.
- 4.14 Any damage to the geogrid that affects the anticipated strength or life of the geogrid shall be removed and replaced.
- 4.15 No changes to the geogrid layout, length, type, or elevation shall be made without approval from the Design Engineer.

5. Drainage

- 5.1 The wall system and the surrounding areas must be kept relatively dry at all times during and after the construction as much as is feasible.
- 5.2 In no case should surface runoff be allowed to enter the wall construction areas or water be ponded around the wall during construction.
- 5.3 At the end of each construction day, the Contractor shall slope the last lift of backfill away from the wall face to direct runoff away from the wall.
- 5.4 Excavation slopes shall also be protected against erosion to reduce the potential for sloughing and slope failure.

6. Quality Assurance

- 6.1 The Owner shall retain a qualified engineer and testing agency to perform inspection and materials testing during construction.
- 6.2 The Owner shall specify the type and minimum frequency of material testing prior to the beginning of wall construction.
- 6.3 If conformance by the Design Engineer is required, the Wall Contractor shall notify the Design Engineer before initiating construction to coordinate on-site observation and inspection services, and associated fees.

7. Design Criteria

- 7.1 AASHTO ASD, 2002.

7.2 Design soil parameters:

Material Type	Friction Angle (degrees)	Cohesion (psf) *	Unit Weight (pcf)
Select Granular Backfill	34	0	135
On-site Soil	26	100	120

\* Cohesion values were used in global stability analysis only.

7.3 Internal Stability

Criteria	Min. Factor of Safety
Overstress	1.5
Pullout	1.5

7.4 External Stability

Criteria	Min. Factor of Safety
Base Sliding	1.5
Overturning	2.0
Bearing	2.0


7.5 Facing Stability

Criteria	Min. Factor of Safety
Connection	1.5

7.6 Global Stability: Min. Factor of Safety = 1.3

8. Abbreviations

- BG Finished grade at bottom of wall
- BW Bottom of wall at top of leveling pad
- DH Design wall height
- DIA Diameter
- EL Elevation (ft)
- EQU Equivalent
- MAX Maximum
- MIN Minimum
- MOD Modified
- NTS Not to scale
- OC On centers
- PPD Per project documents
- RL Reinforcement length
- STA Station
- STD Standard
- TG Finished grade at top of wall
- TW Top of wall at top of panels
- TYP Typical

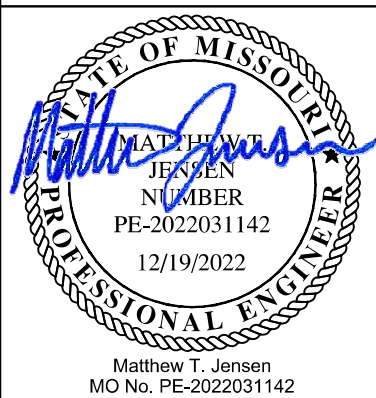

**GROUND ENGINEERING**  
 GROUND Engineering Consultants, Inc.  
 41 Inverness Drive East  
 Englewood, CO 80112  
 www.groundeng.com - (303) 289-1989  
 Missouri State Certificate of Authority  
 No.: E-2022036929

Sheet Revisions		
Date:	Comments	Init.

Initial Date: 12/19/2022  
 Issue Date: 12/19/2022  
 Project No.: 22-3664  
 Design By: MTJ  
 Approved By: CBH  
 Horiz. Scale:  
 Vert. Scale:

Raintree Landscaping LLC  
 4072 SW Normandy Drive  
 Lee's Summit, Missouri 64082  
 Tim Jordan (816) 646-9401


L+L RETAINING WALL  
 2119 NW Killarney Lane  
 Lee's Summit, Missouri 64081

GENERAL NOTES


RELEASE FOR CONSTRUCTION  
 AS NOTED FOR PLAN REVIEW  
 DEVELOPMENT SERVICES  
 LEE'S SUMMIT, MISSOURI

04/21/2023

SHEET NUMBER 6 OF 6

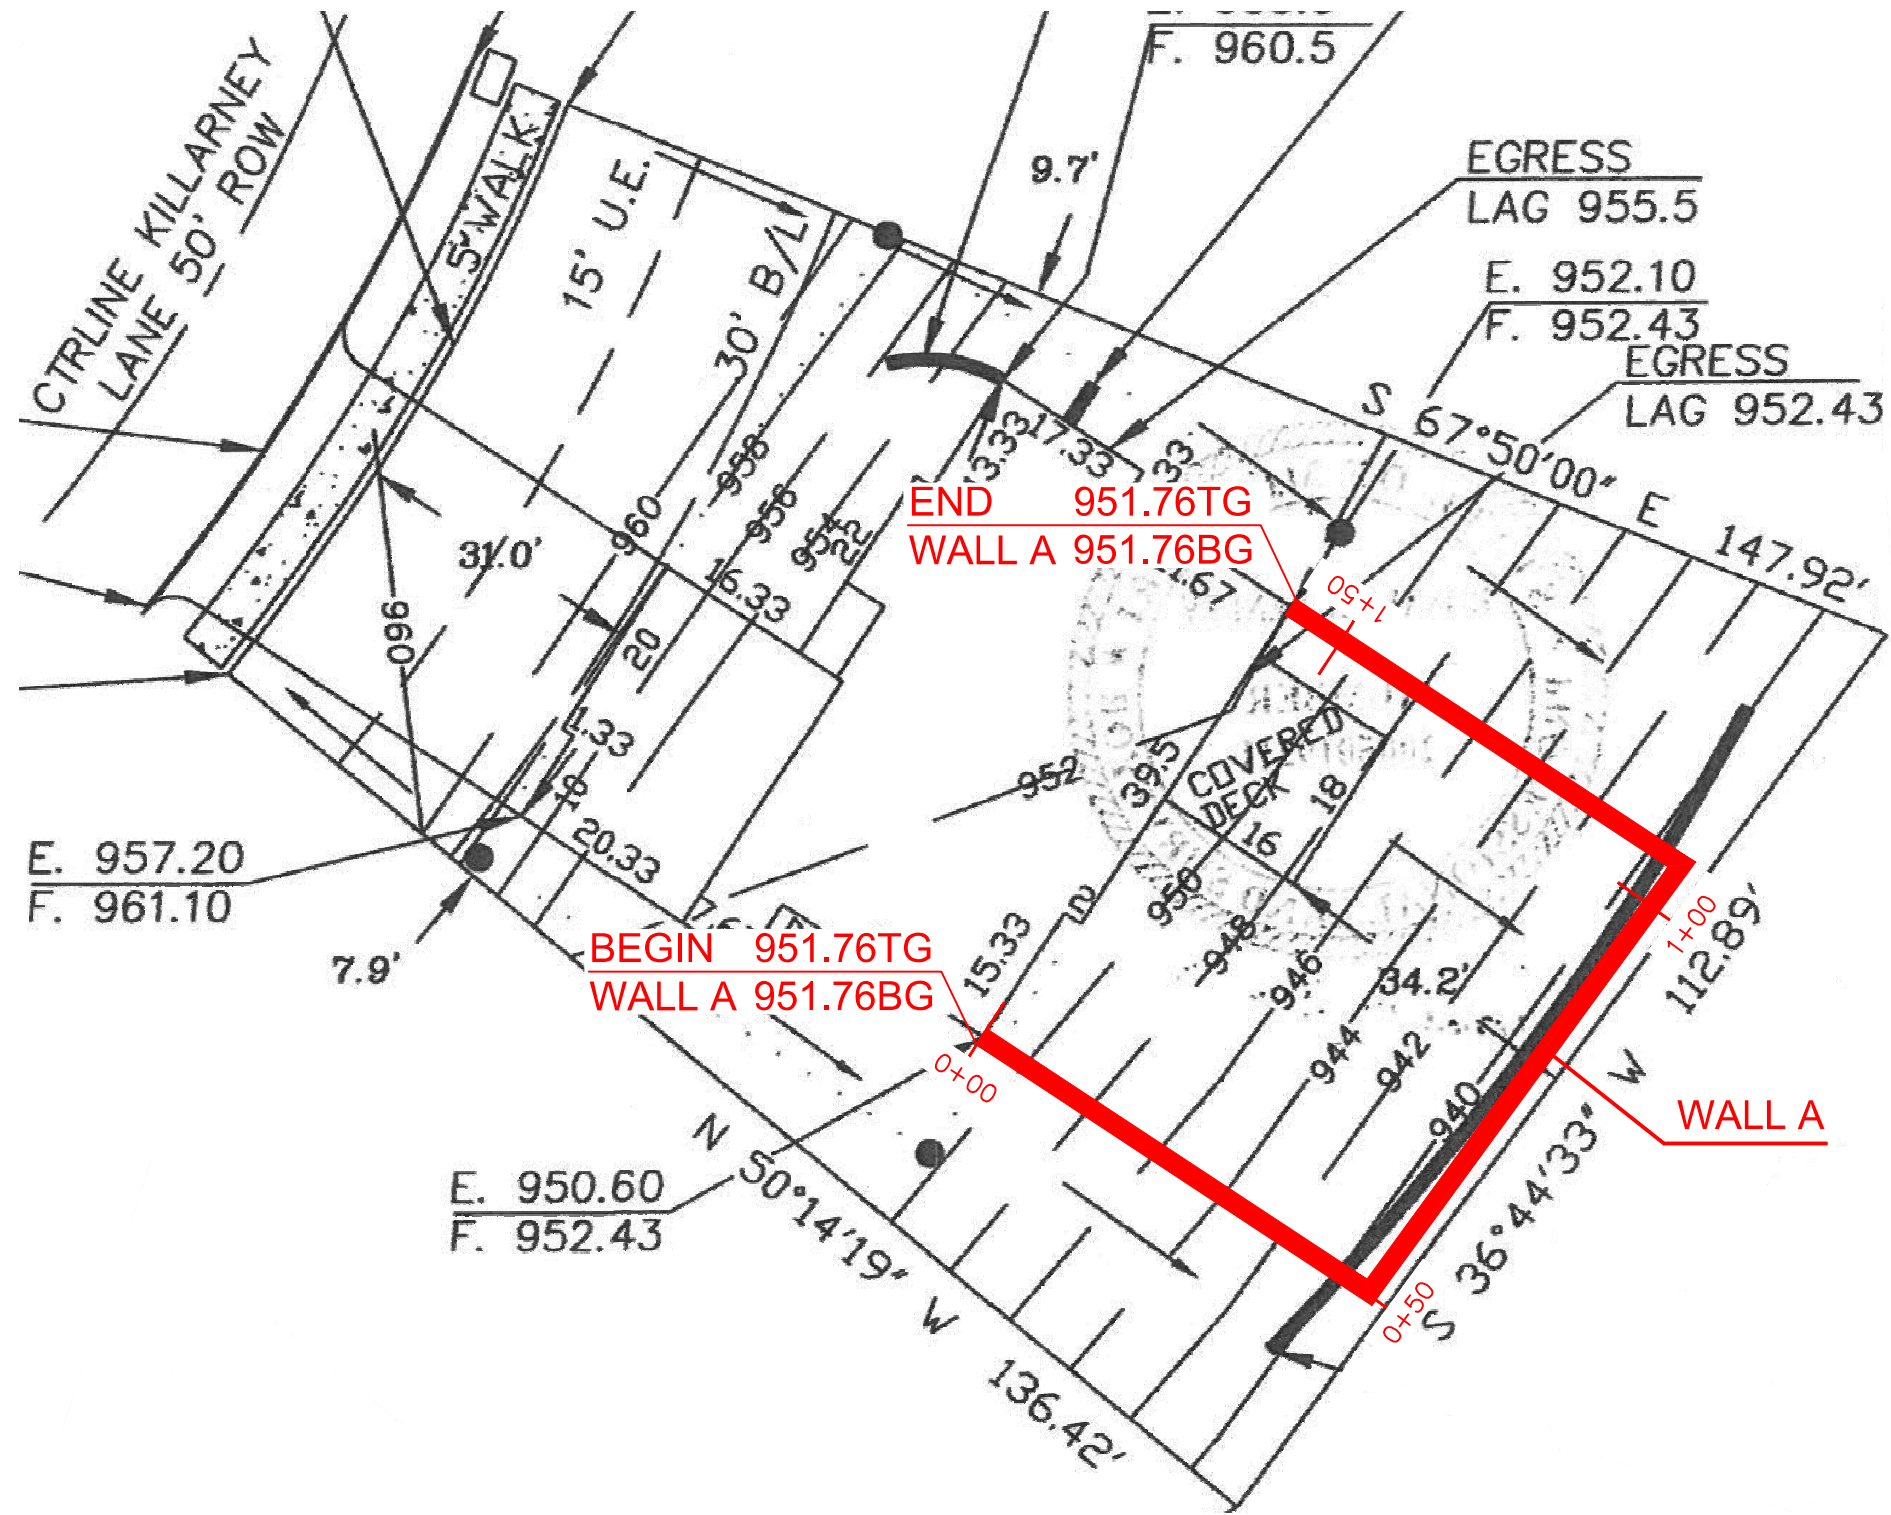

NOTE: WALL LINE BASED ON SCANNED PDF IMAGE AND IS FOR INFORMATION ONLY.

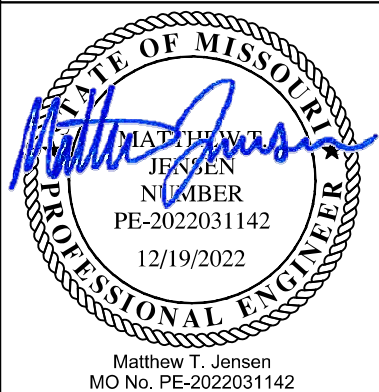

**GROUND ENGINEERING**  
 GROUND Engineering Consultants, Inc.  
 41 Inverness Drive East  
 Englewood, CO 80112  
 www.groundeng.com - (303) 289-1989  
 Missouri State Certificate of Authority  
 No.: E-2022036929

Sheet Revisions		
Date:	Comments	Init.

Initial Date: 12/19/2022  
 Issue Date: 12/19/2022  
 Project No.: 22-3664  
 Design By: MTJ  
 Approved By: CBH  
 Horiz. Scale: 1:20  
 Vert. Scale: 1:20

Raintree Landscaping LLC  
 4072 SW Normandy Drive  
 Lee's Summit, Missouri 64082  
 Tim Jordan (816) 646-9401

L+L RETAINING WALL  
 2119 NW Killarney Lane  
 Lee's Summit, Missouri 64081

WALL A SITE PLAN

RELEASE FOR CONSTRUCTION  
 AS NOTED FOR PLAN REVIEW  
 DEVELOPMENT SERVICES  
 LEE'S SUMMIT, MISSOURI

04/21/2023


SHEET NUMBER 6 OF 6



A1 STA 0+00.00

BEGIN WALL



TW=951.76  
TG=951.76  
BG=951.76  
BW=950.43

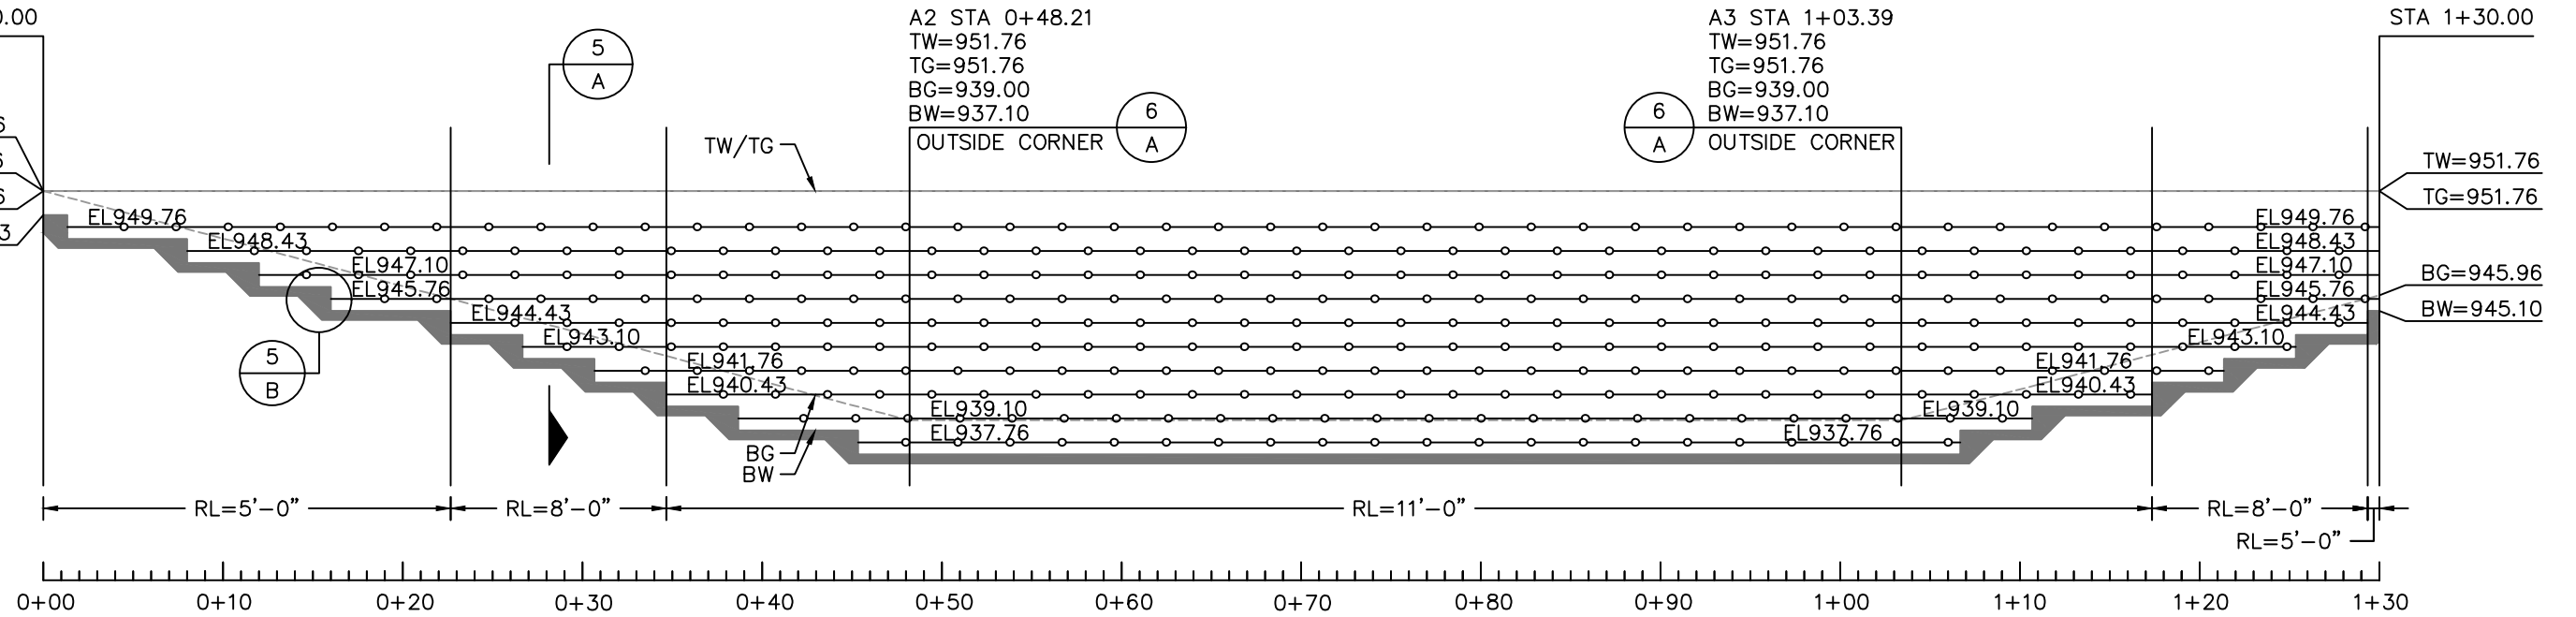

WALL A


STA 0+00.00 TO 1+30.00

STA 1+30.00

 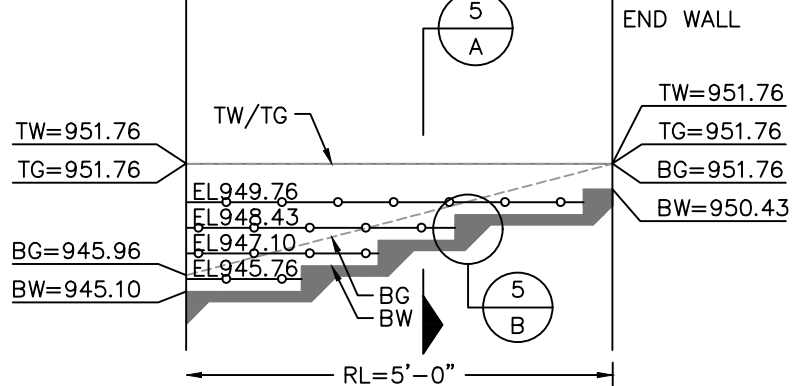

WALL A

STA 1+30.00 TO 1+52.20

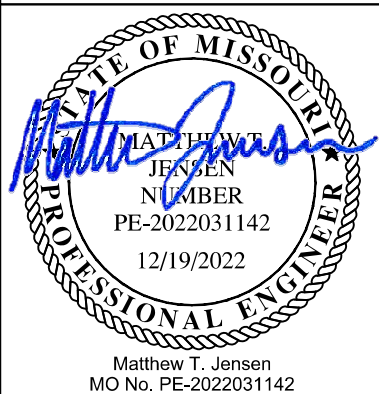

**GROUND ENGINEERING**  
GROUND Engineering Consultants, Inc.  
41 Inverness Drive East  
Englewood, CO 80112  
www.groundeng.com - (303) 289-1989  
Missouri State Certificate of Authority  
No.: E-2022036929

Sheet Revisions		
Date:	Comments	Init.

Initial Date: 12/19/2022  
Issue Date: 12/19/2022  
Project No.: 22-3664  
Design By: MTJ  
Approved By: CBH  
Horiz. Scale: 1:10  
Vert. Scale: 1:10

Raintree Landscaping LLC  
4072 SW Normandy Drive  
Lee's Summit, Missouri 64082  
Tim Jordan (816) 646-9401

L+L RETAINING WALL  
2119 NW Killarney Lane  
Lee's Summit, Missouri 64081


WALL A ELEVATION

RELEASE FOR CONSTRUCTION  
AS NOTED FOR PLAN REVIEW  
DEVELOPMENT SERVICES

LEE'S SUMMIT, MISSOURI

04/21/2023

SHEET NUMBER  
4 OF 6

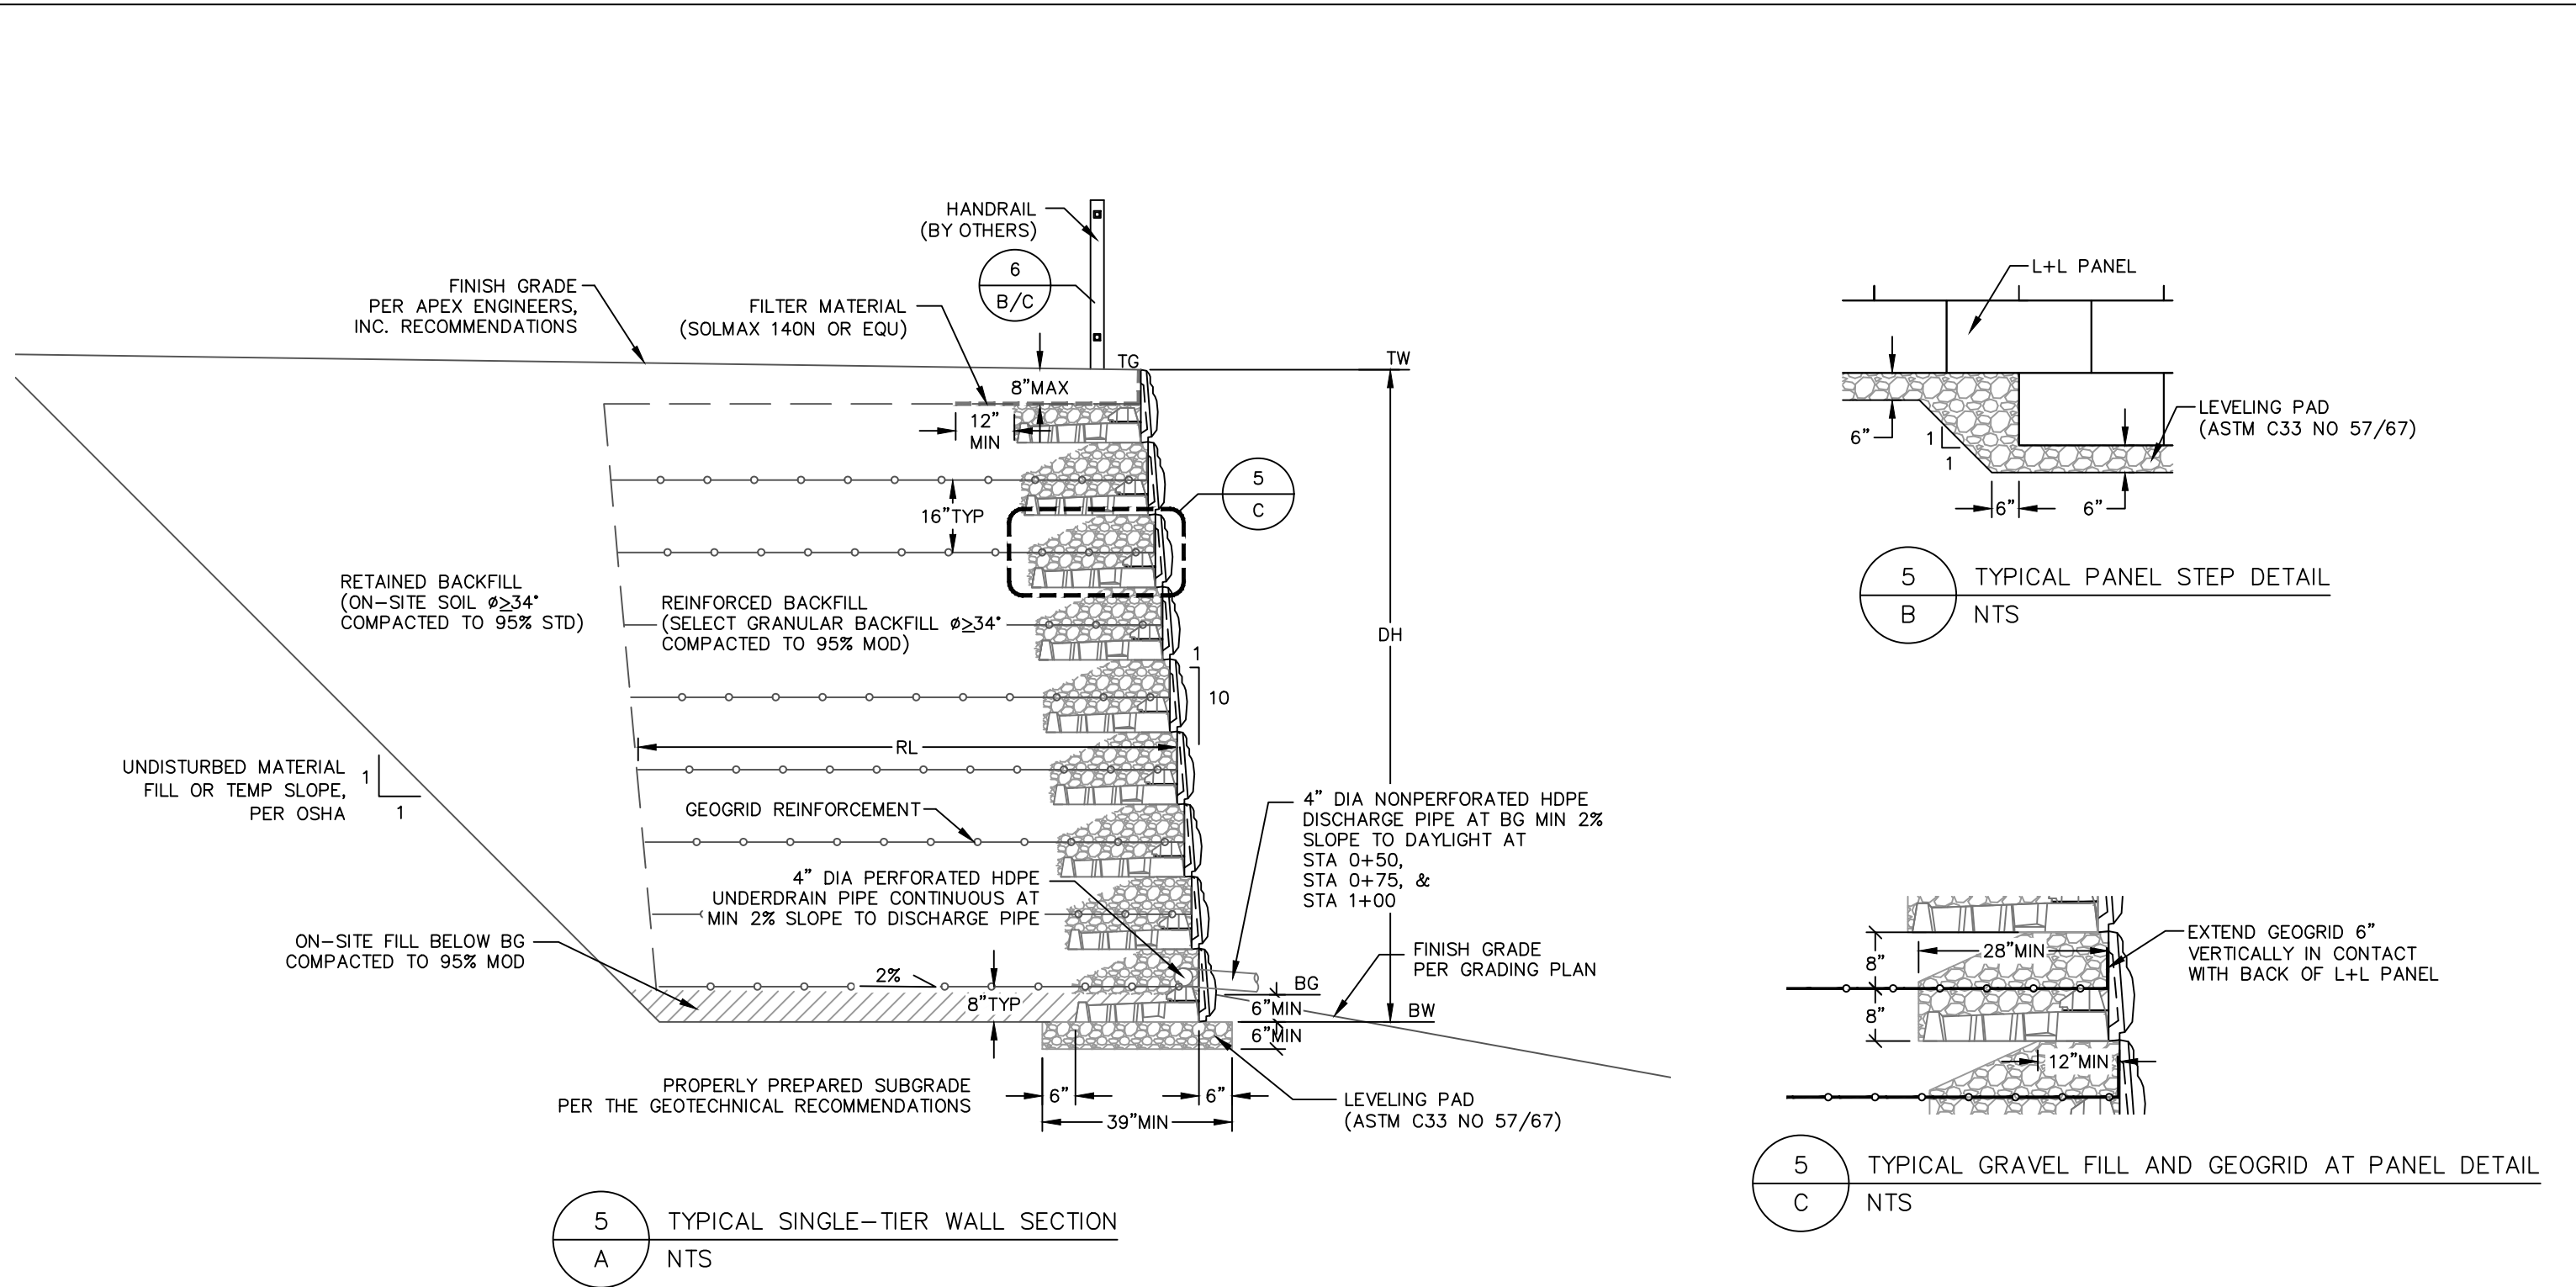

**GROUND ENGINEERING**  
 GROUND Engineering Consultants, Inc.  
 41 Inverness Drive East  
 Englewood, CO 80112  
 www.groundeng.com - (303) 289-1989  
 Missouri State Certificate of Authority  
 No.: E-2022036929

Sheet Revisions		
Date:	Comments	Init.

Initial Date: 12/19/2022  
 Issue Date: 12/19/2022  
 Project No.: 22-3664  
 Design By: MTJ  
 Approved By: CBH  
 Horiz. Scale: NTS  
 Vert. Scale: NTS


Raintree Landscaping LLC  
 4072 SW Normandy Drive  
 Lee's Summit, Missouri 64082  
 Tim Jordan (816) 646-9401

L+L RETAINING WALL  
 2119 NW Killarney Lane  
 Lee's Summit, Missouri 64081


TYPICAL SINGLE-TIER WALL SECTION AND TYPICAL WALL DETAILS 01

RELEASE FOR CONSTRUCTION AND AS NOTED FOR PLANNING REVIEW DEVELOPMENT SERVICES  
 LEE'S SUMMIT, MISSOURI  
 04/21/2023


NUMBER 6  
 SHEET 6 OF 6

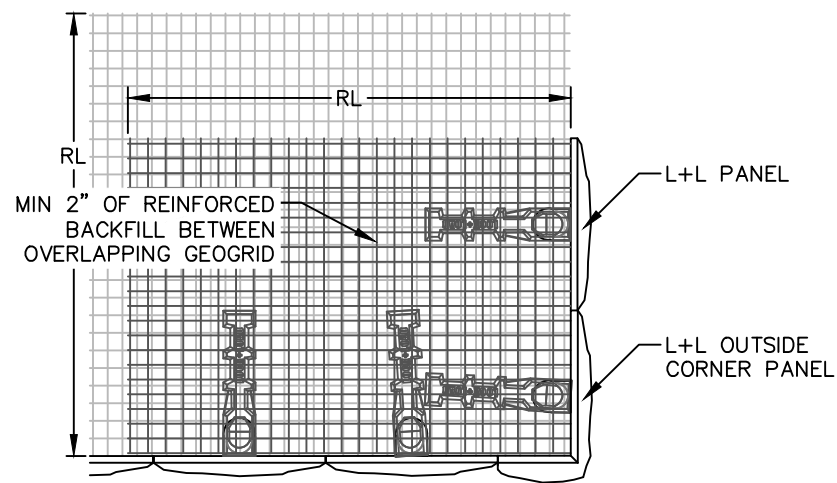


6 TYPICAL OUTSIDE CORNER DETAILS  
A NTS

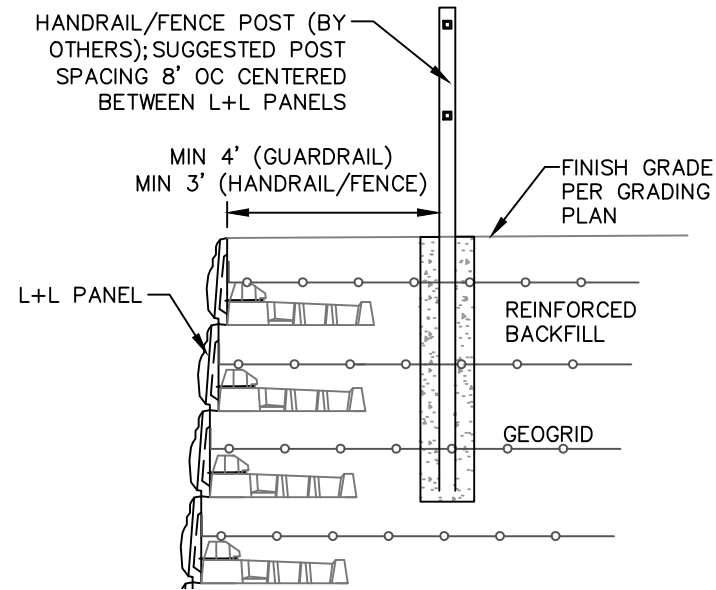

6 TYPICAL HANDRAIL/FENCE DETAILS  
B NTS OPTION 1

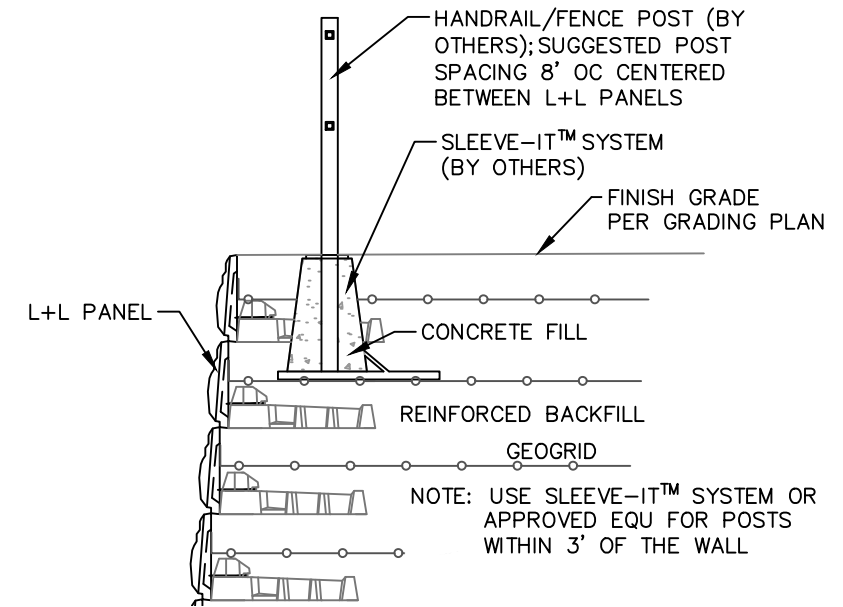

6 TYPICAL HANDRAIL/FENCE DETAILS  
C NTS OPTION 2

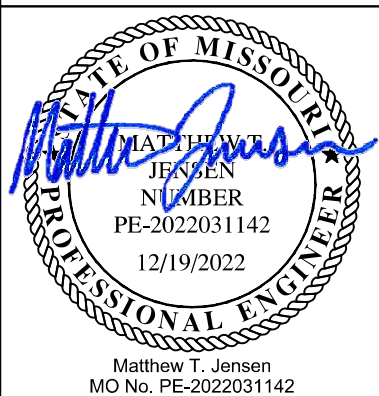

**GROUND**  
ENGINEERING  
GROUND Engineering Consultants, Inc.  
41 Inverness Drive East  
Englewood, CO 80112  
www.groundeng.com - (303) 289-1989  
Missouri State Certificate of Authority  
No.: E-2022036929

Sheet Revisions		
Date:	Comments	Init.

Initial Date: 12/19/2022  
Issue Date: 12/19/2022  
Project No.: 22-3664  
Design By: MTJ  
Approved By: CBH  
Horiz. Scale: NTS  
Vert. Scale: NTS

Raintree Landscaping LLC  
4072 SW Normandy Drive  
Lee's Summit, Missouri 64082  
Tim Jordan (816) 646-9401

L+L RETAINING WALL  
2119 NW Killarney Lane  
Lee's Summit, Missouri 64081

TYPICAL WALL DETAILS 02

RELEASE FOR CONSTRUCTION  
AS NOTED FOR PLAN REVIEW  
DEVELOPMENT SERVICES  
LEE'S SUMMIT, MISSOURI

04/21/2023

NUMBER  
6  
OF  
6