



36 35 34 33 32 31 30 29 28 27 26 25 24 23 22 21 20 19 18 17 16 15 14 13 12 11 10 09 08 07 06 05 04 03 02 01


Z
Y
X
W
V
U
T
S
R
Q
P
N
M
L
K
J
H
G
F
E
D
C
B
A

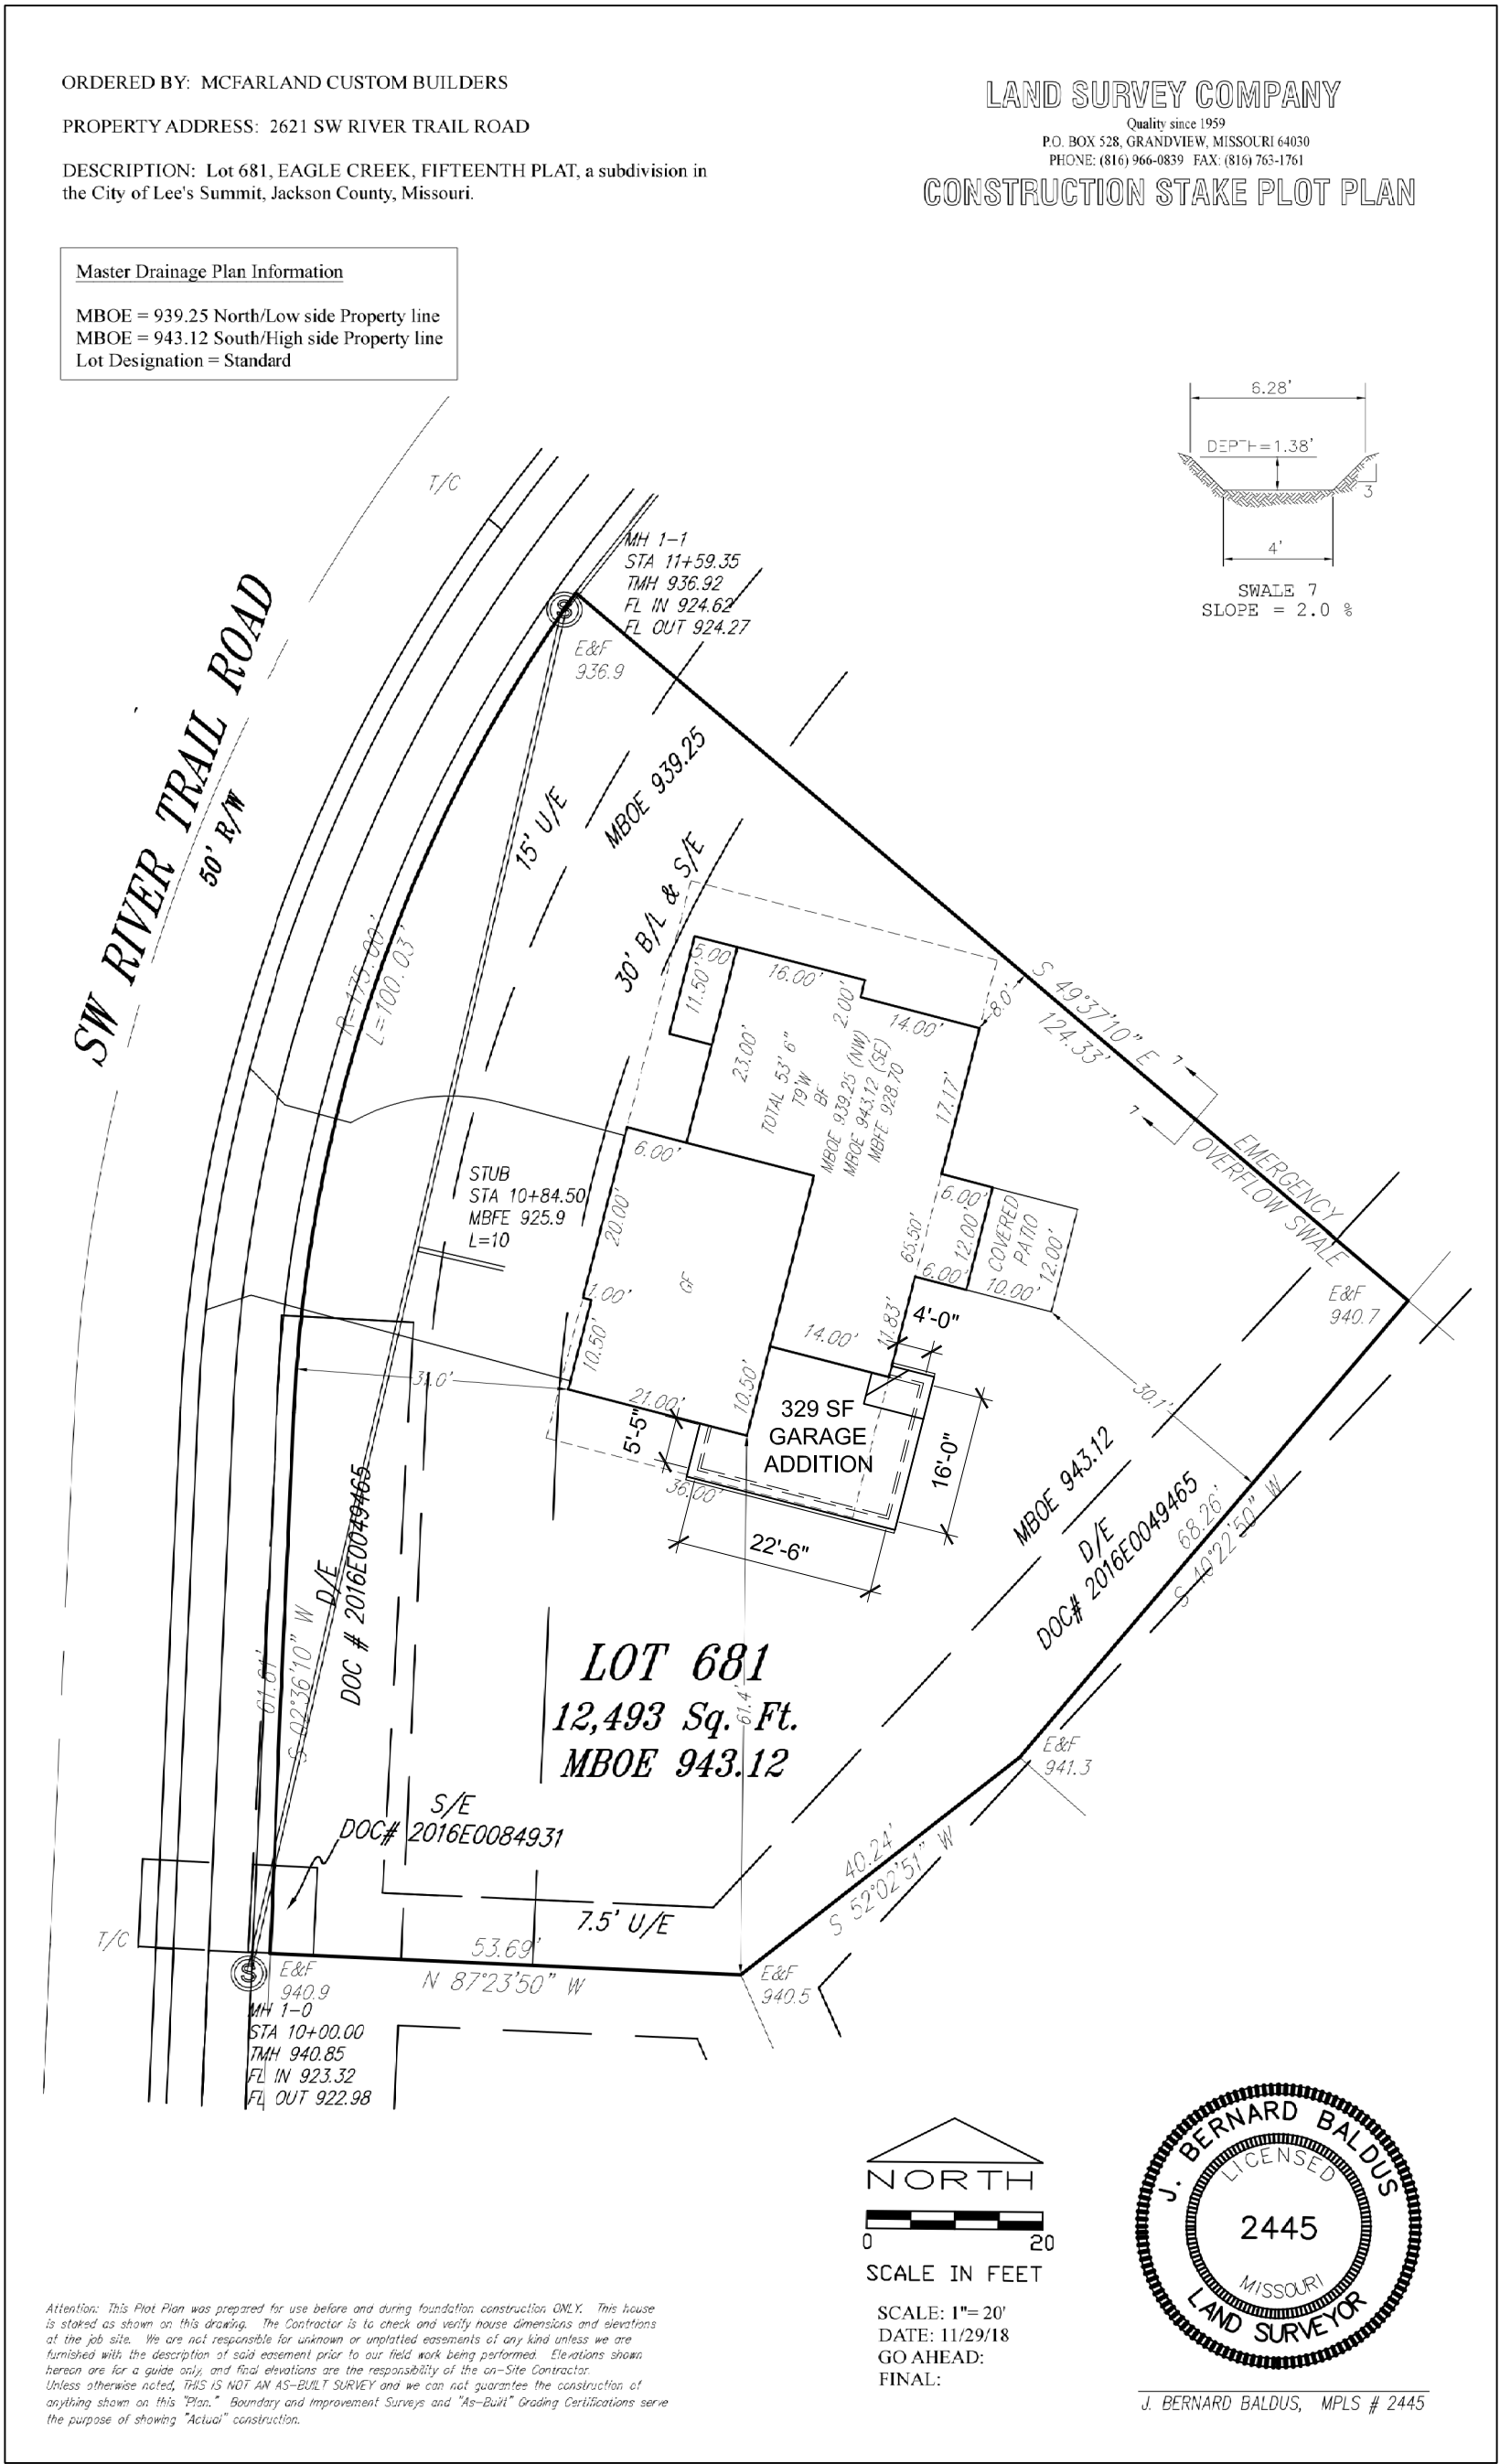


ARCHITECTURAL SITE PLAN
1" = 20'-0"

 

PROJECT		
JEFF KINNEY GARAGE ADDITION		
KINNEY RESIDENCE 2621 SW RIVER TRAIL ROAD LEES SUMMIT, MO 64082		
MARK	DATE	DESCRIPTION
SHEET TITLE		
ARCHITECTURAL SITE PLAN		
DATE MAY 31, 2022		
SHEET NUMBER AS100		
FINAL REVIEW		

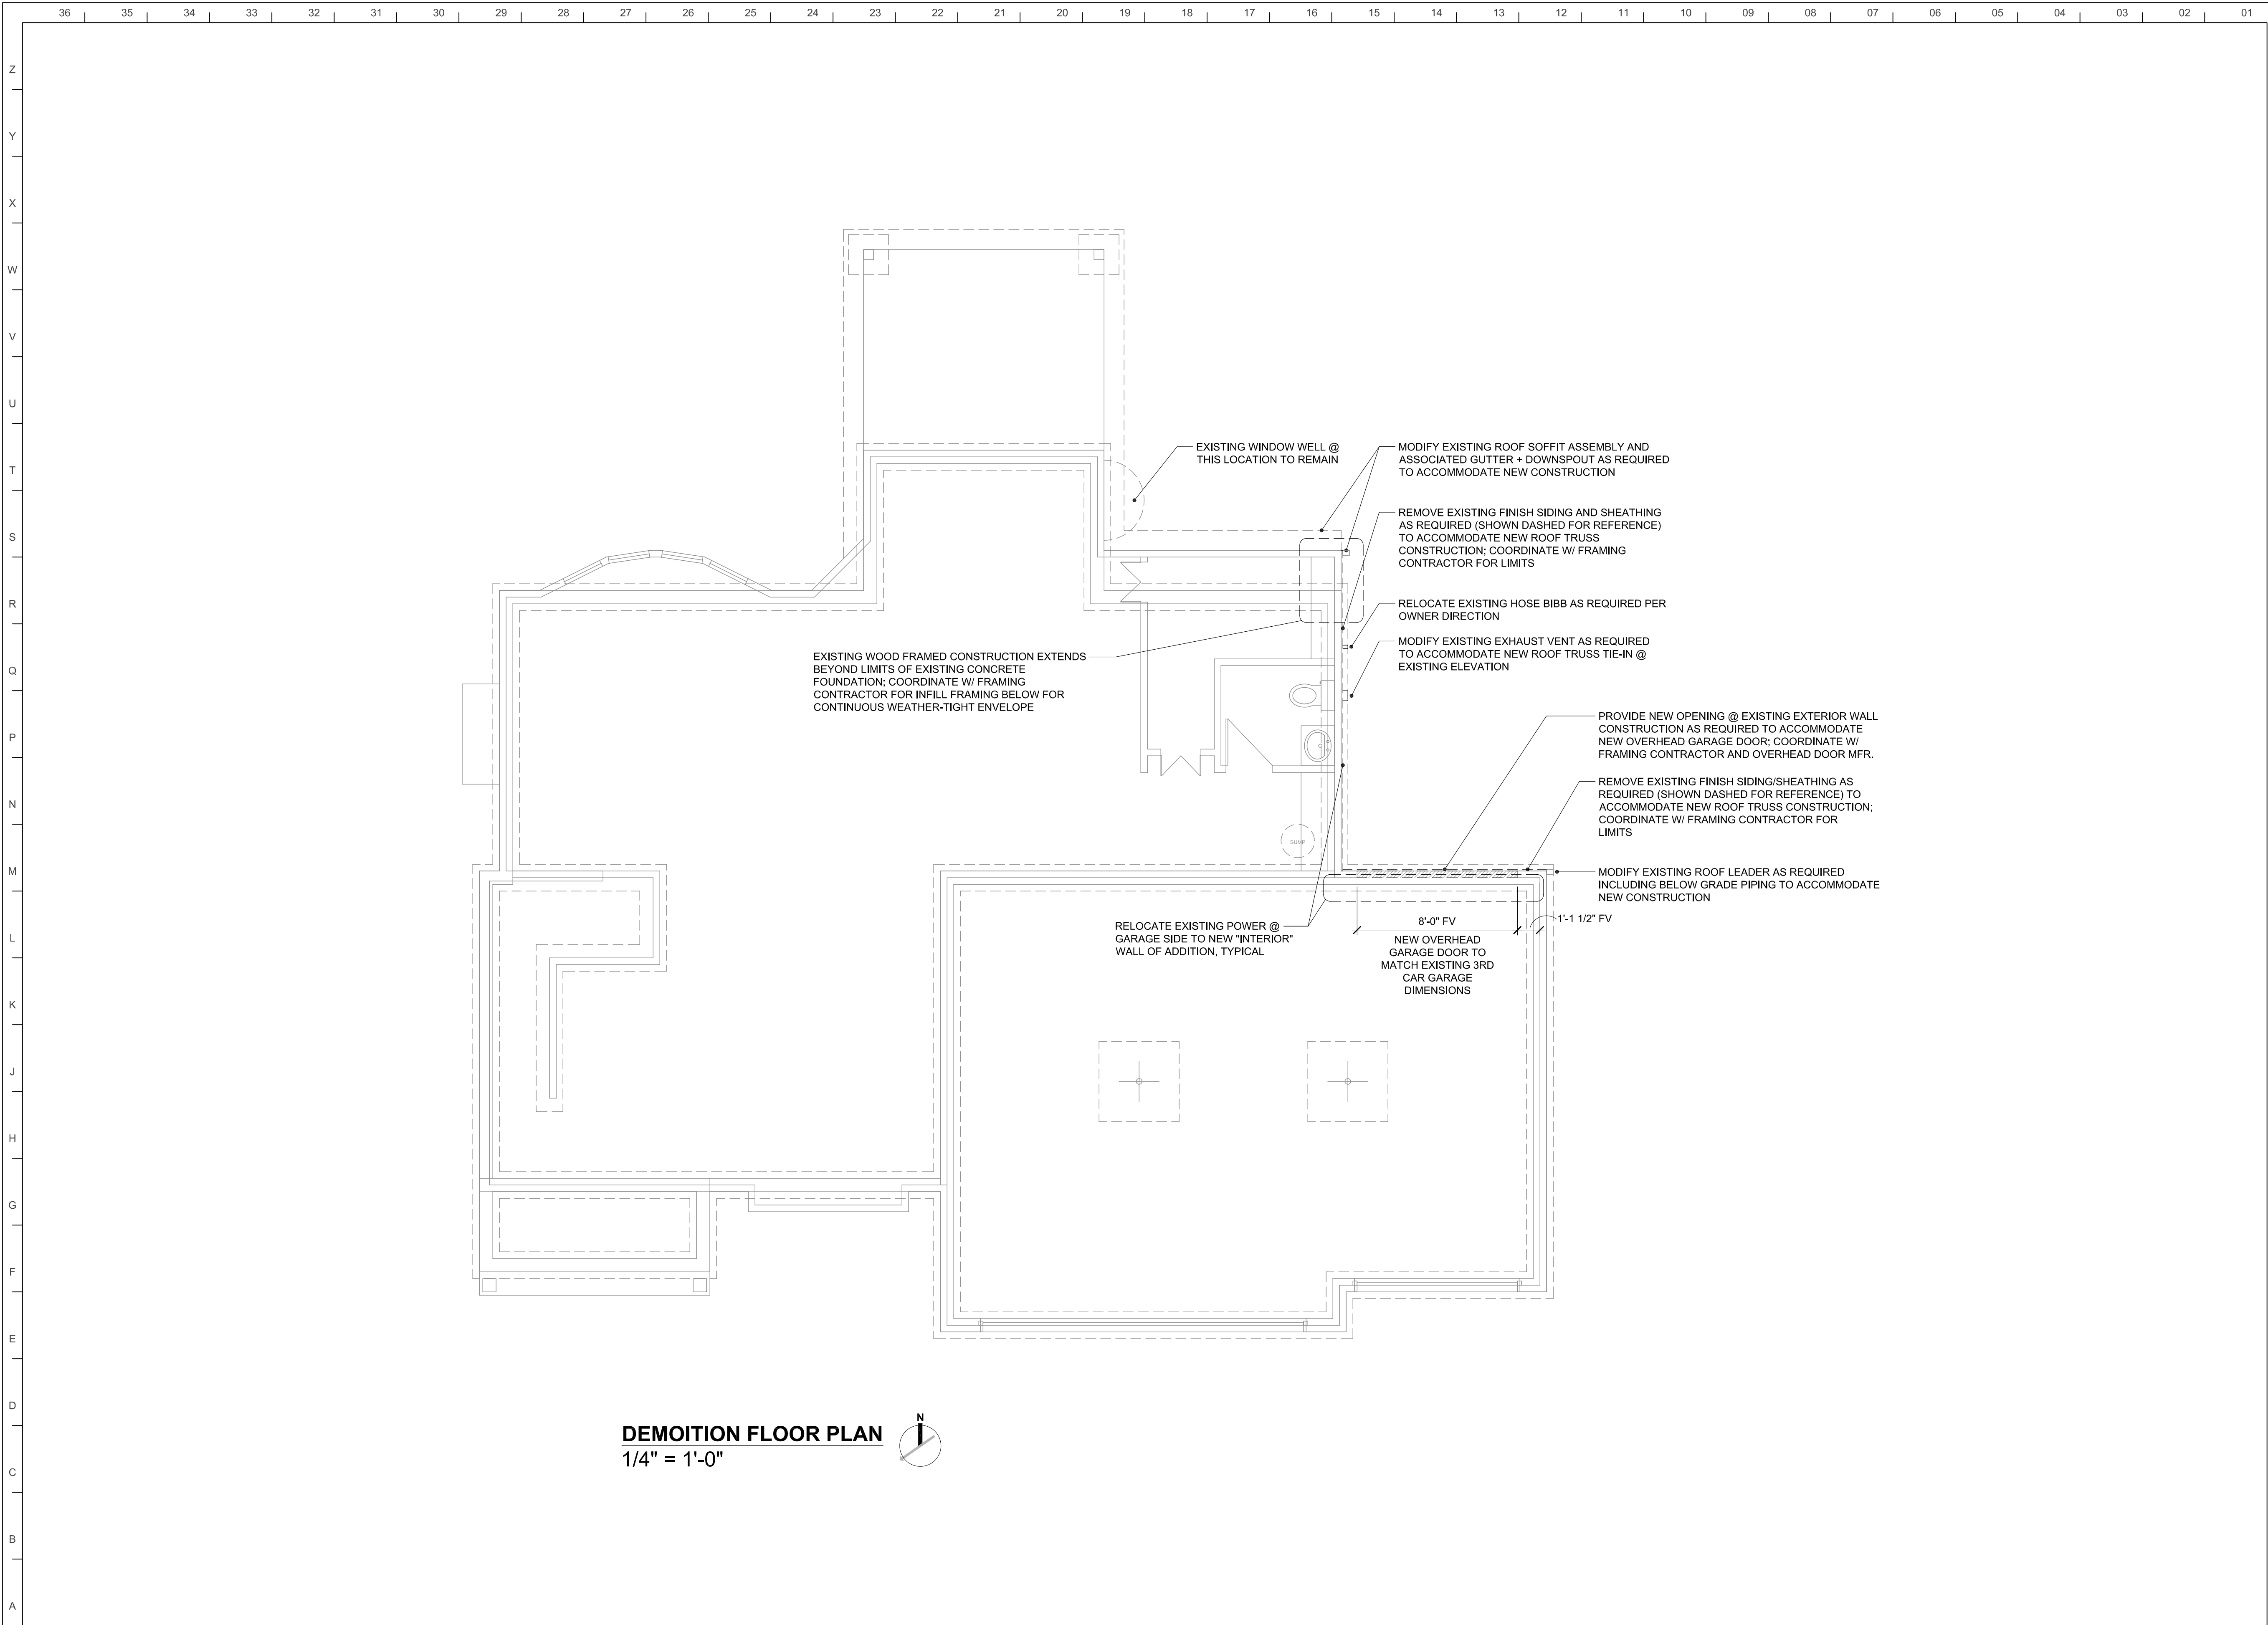

DEMOITION FLOOR PLAN
1/4" = 1'-0"

 

PROJECT

**JEFF KINNEY
GARAGE ADDITION**


KINNEY RESIDENCE
2621 SW RIVER TRAIL ROAD
LEES SUMMIT, MO 64082

MARK	DATE	DESCRIPTION

SHEET TITLE

**ARCHITECTURAL
DEMOLITION PLAN**

DATE MAY 31, 2022	FINAL REVIEW
SHEET NUMBER A100	

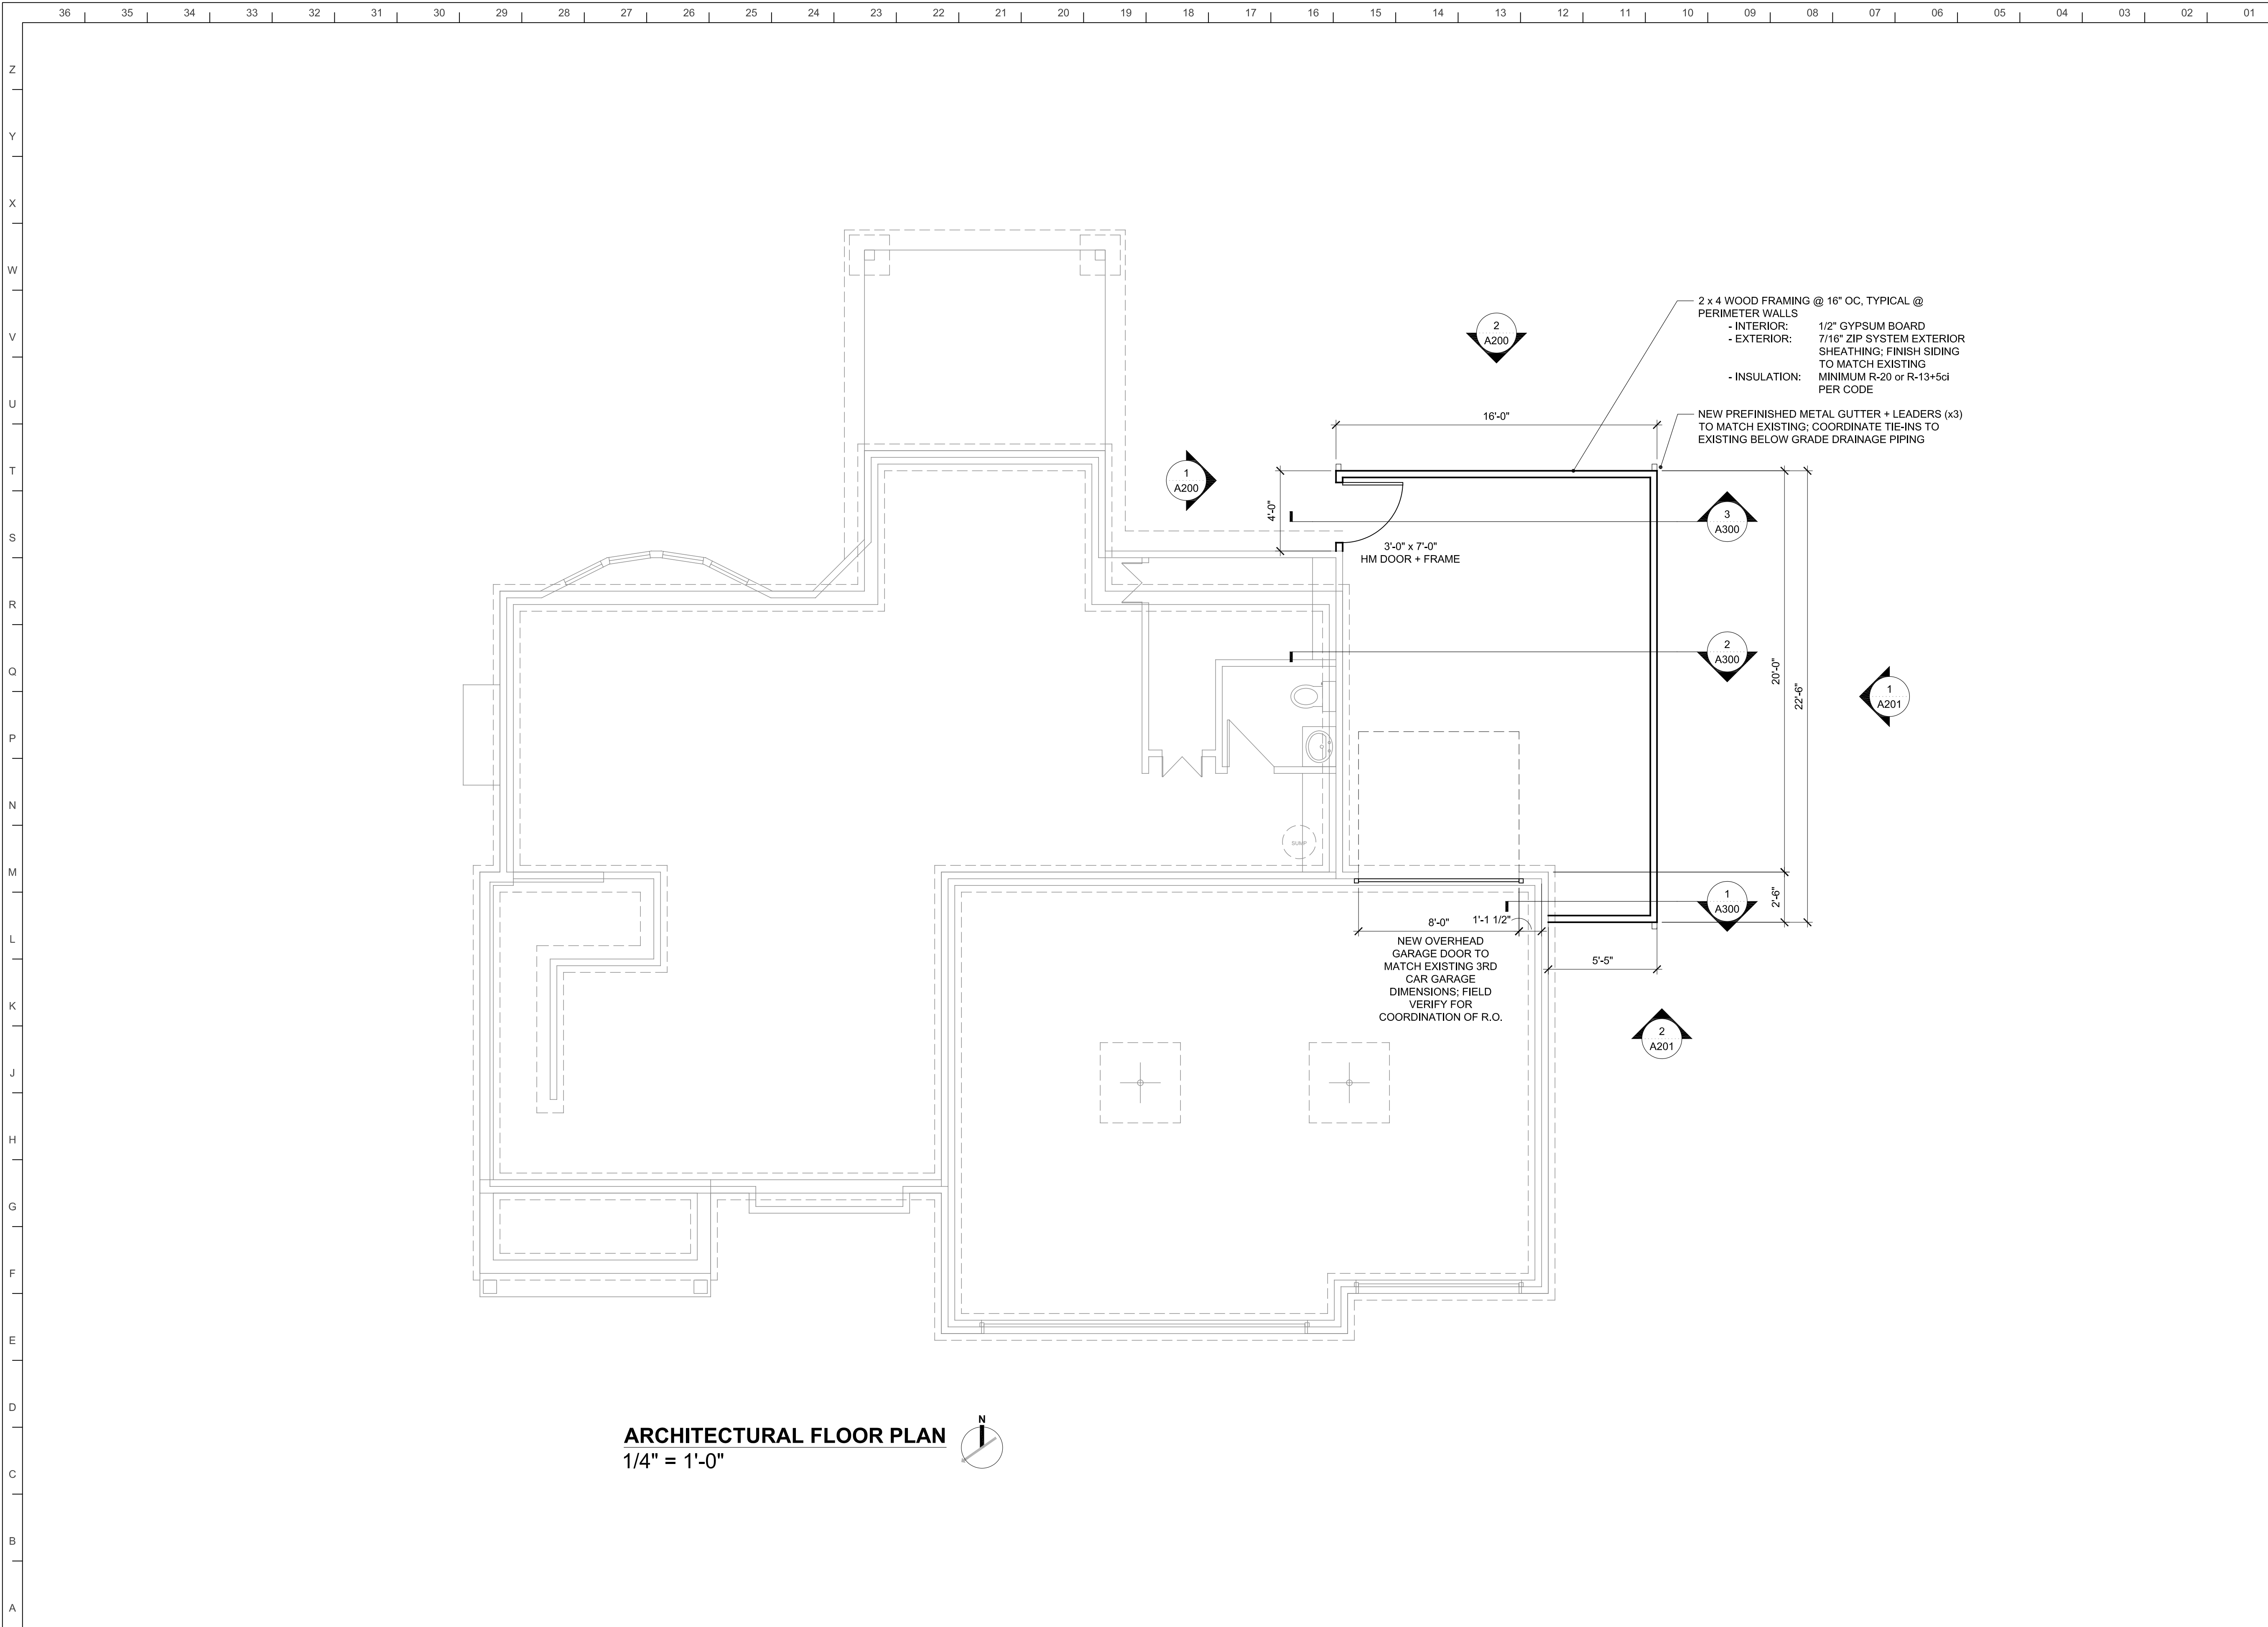

PROJECT

**JEFF KINNEY
GARAGE ADDITION**


KINNEY RESIDENCE
2621 SW RIVER TRAIL ROAD
LEES SUMMIT, MO 64082

MARK	DATE	DESCRIPTION

SHEET TITLE

**ARCHITECTURAL
FLOOR PLAN**

DATE MAY 31, 2022	FINAL REVIEW
SHEET NUMBER A110	

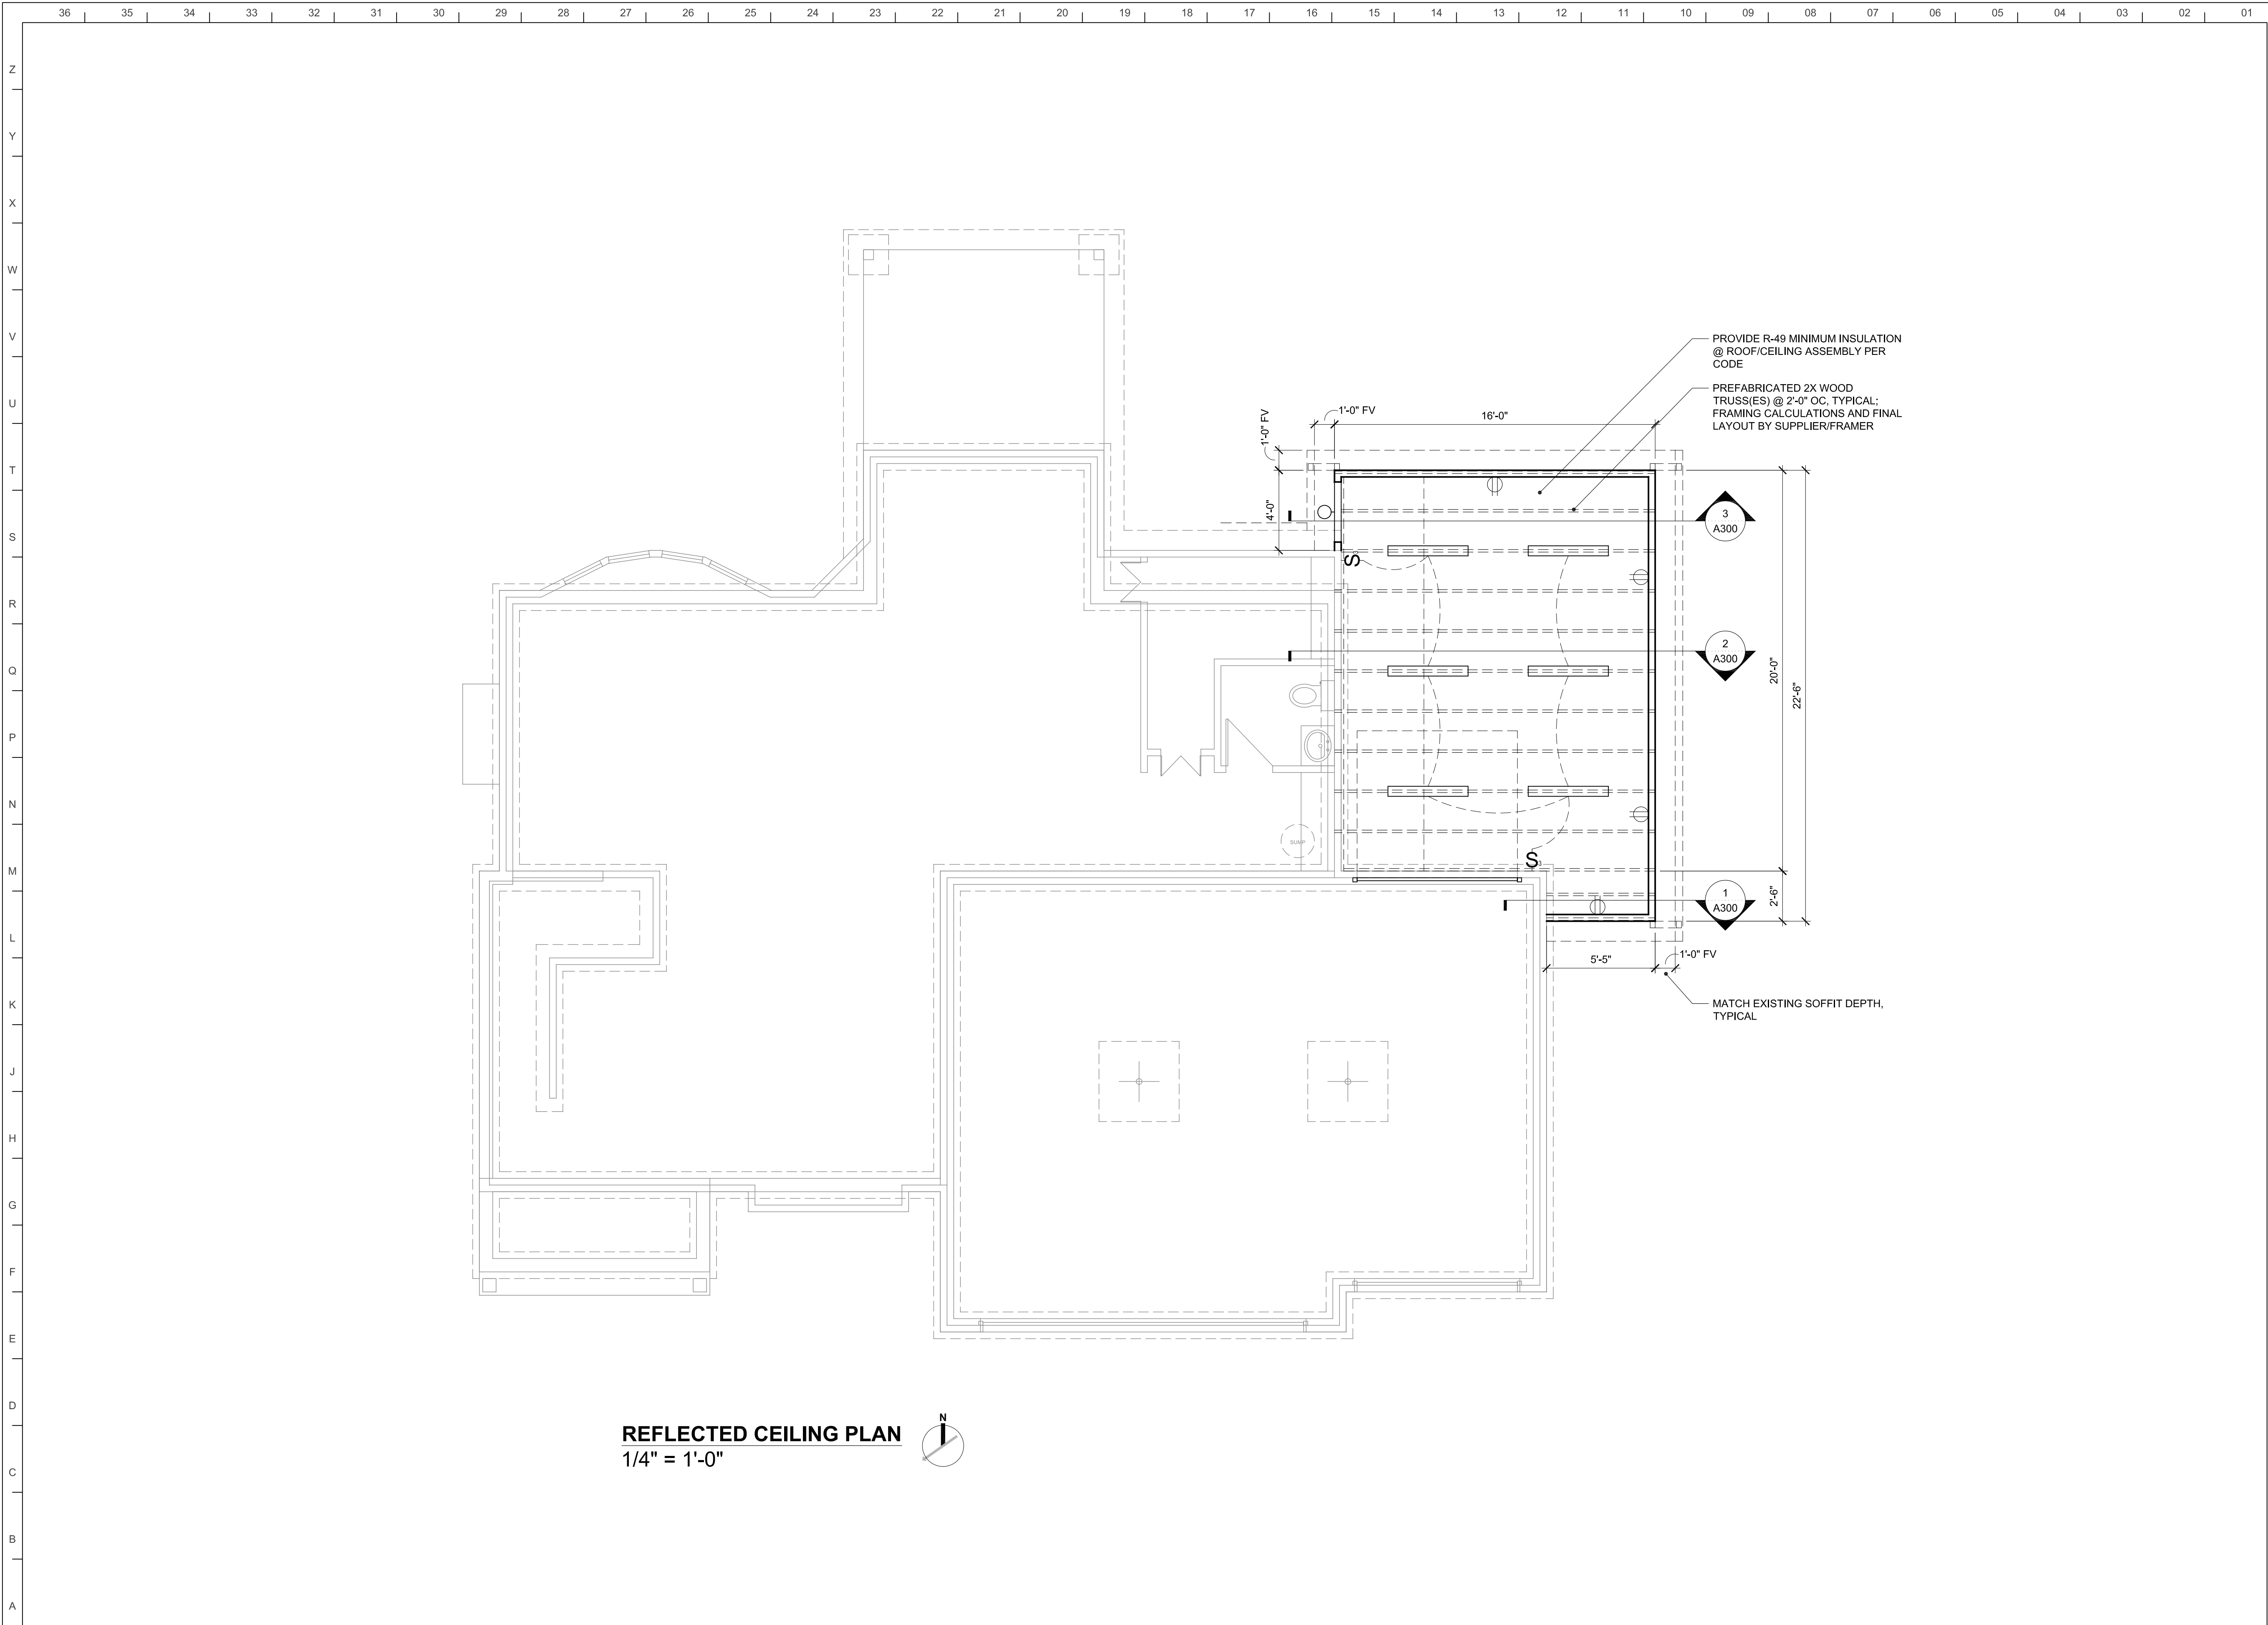

PROJECT

**JEFF KINNEY
GARAGE ADDITION**


KINNEY RESIDENCE
2621 SW RIVER TRAIL ROAD
LEES SUMMIT, MO 64082

MARK	DATE	DESCRIPTION


SHEET TITLE

**REFLECTED
CEILING PLAN**

DATE MAY 31, 2022	FINAL REVIEW
SHEET NUMBER A120	

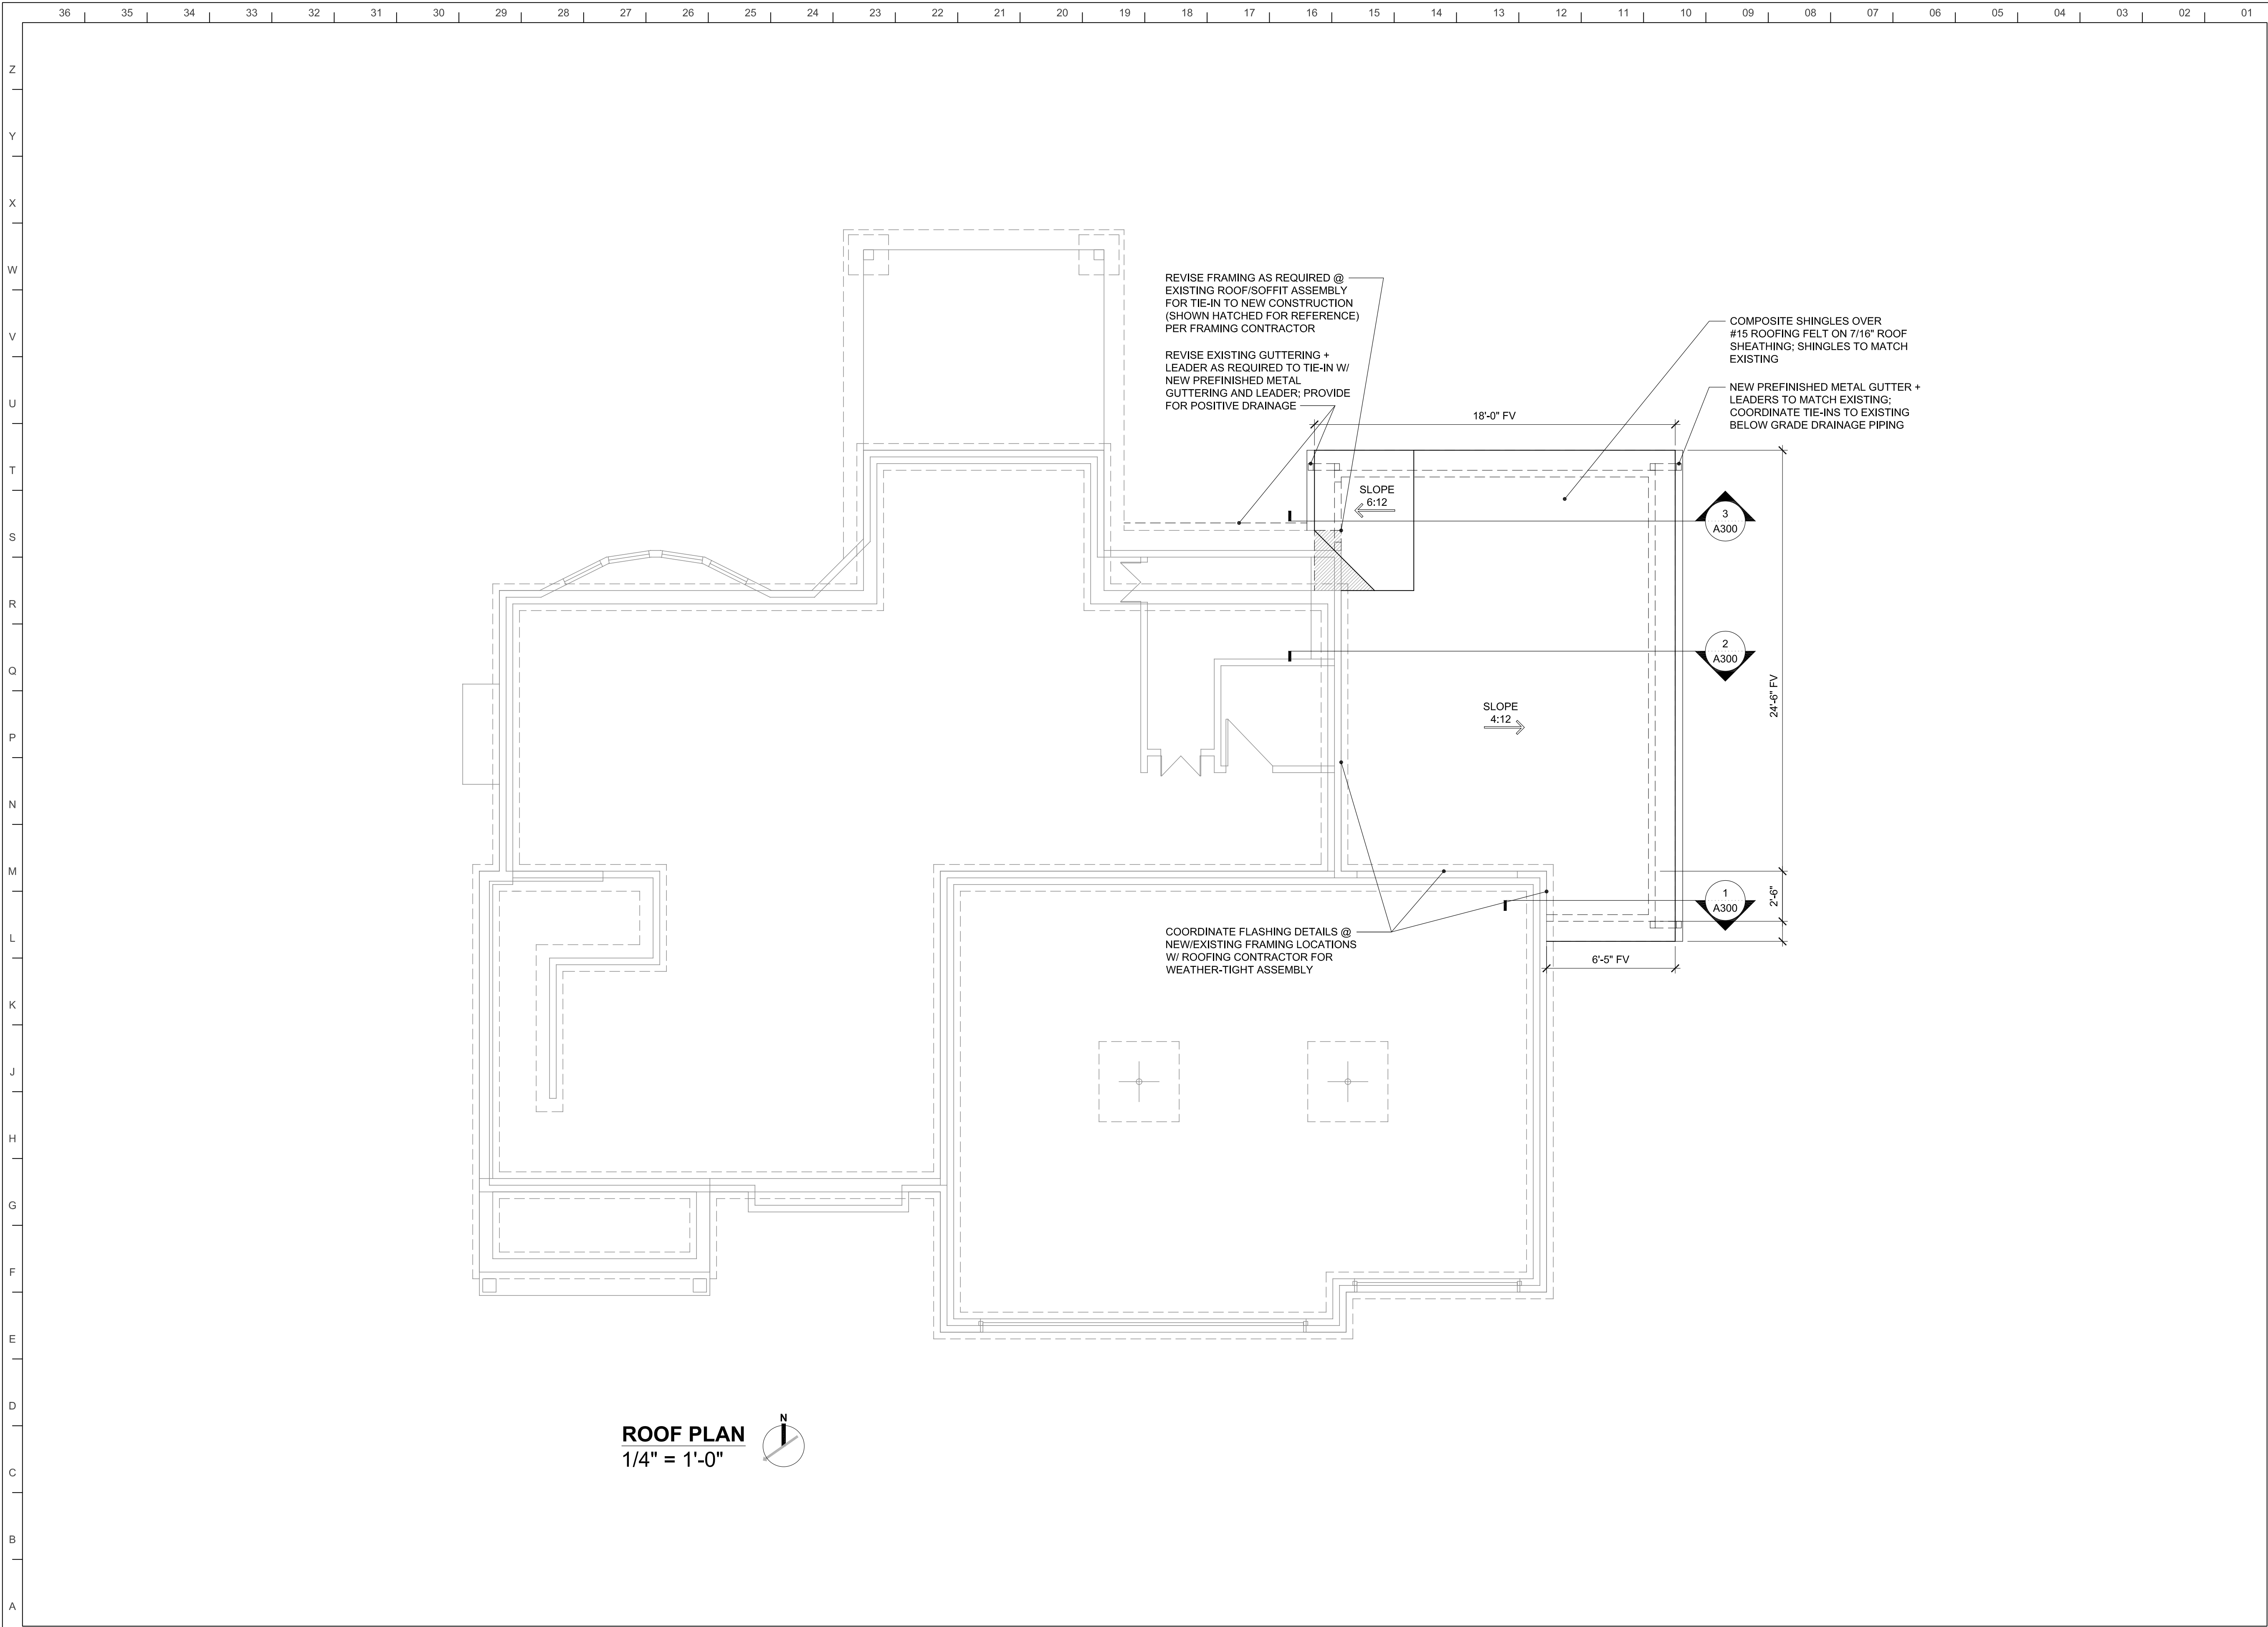

ROOF PLAN
1/4" = 1'-0"

 

PROJECT

**JEFF KINNEY
GARAGE ADDITION**

KINNEY RESIDENCE
2621 SW RIVER TRAIL ROAD
LEES SUMMIT, MO 64082


MARK	DATE	DESCRIPTION

SHEET TITLE

ROOF PLAN

DATE MAY 31, 2022	FINAL REVIEW
SHEET NUMBER A130	



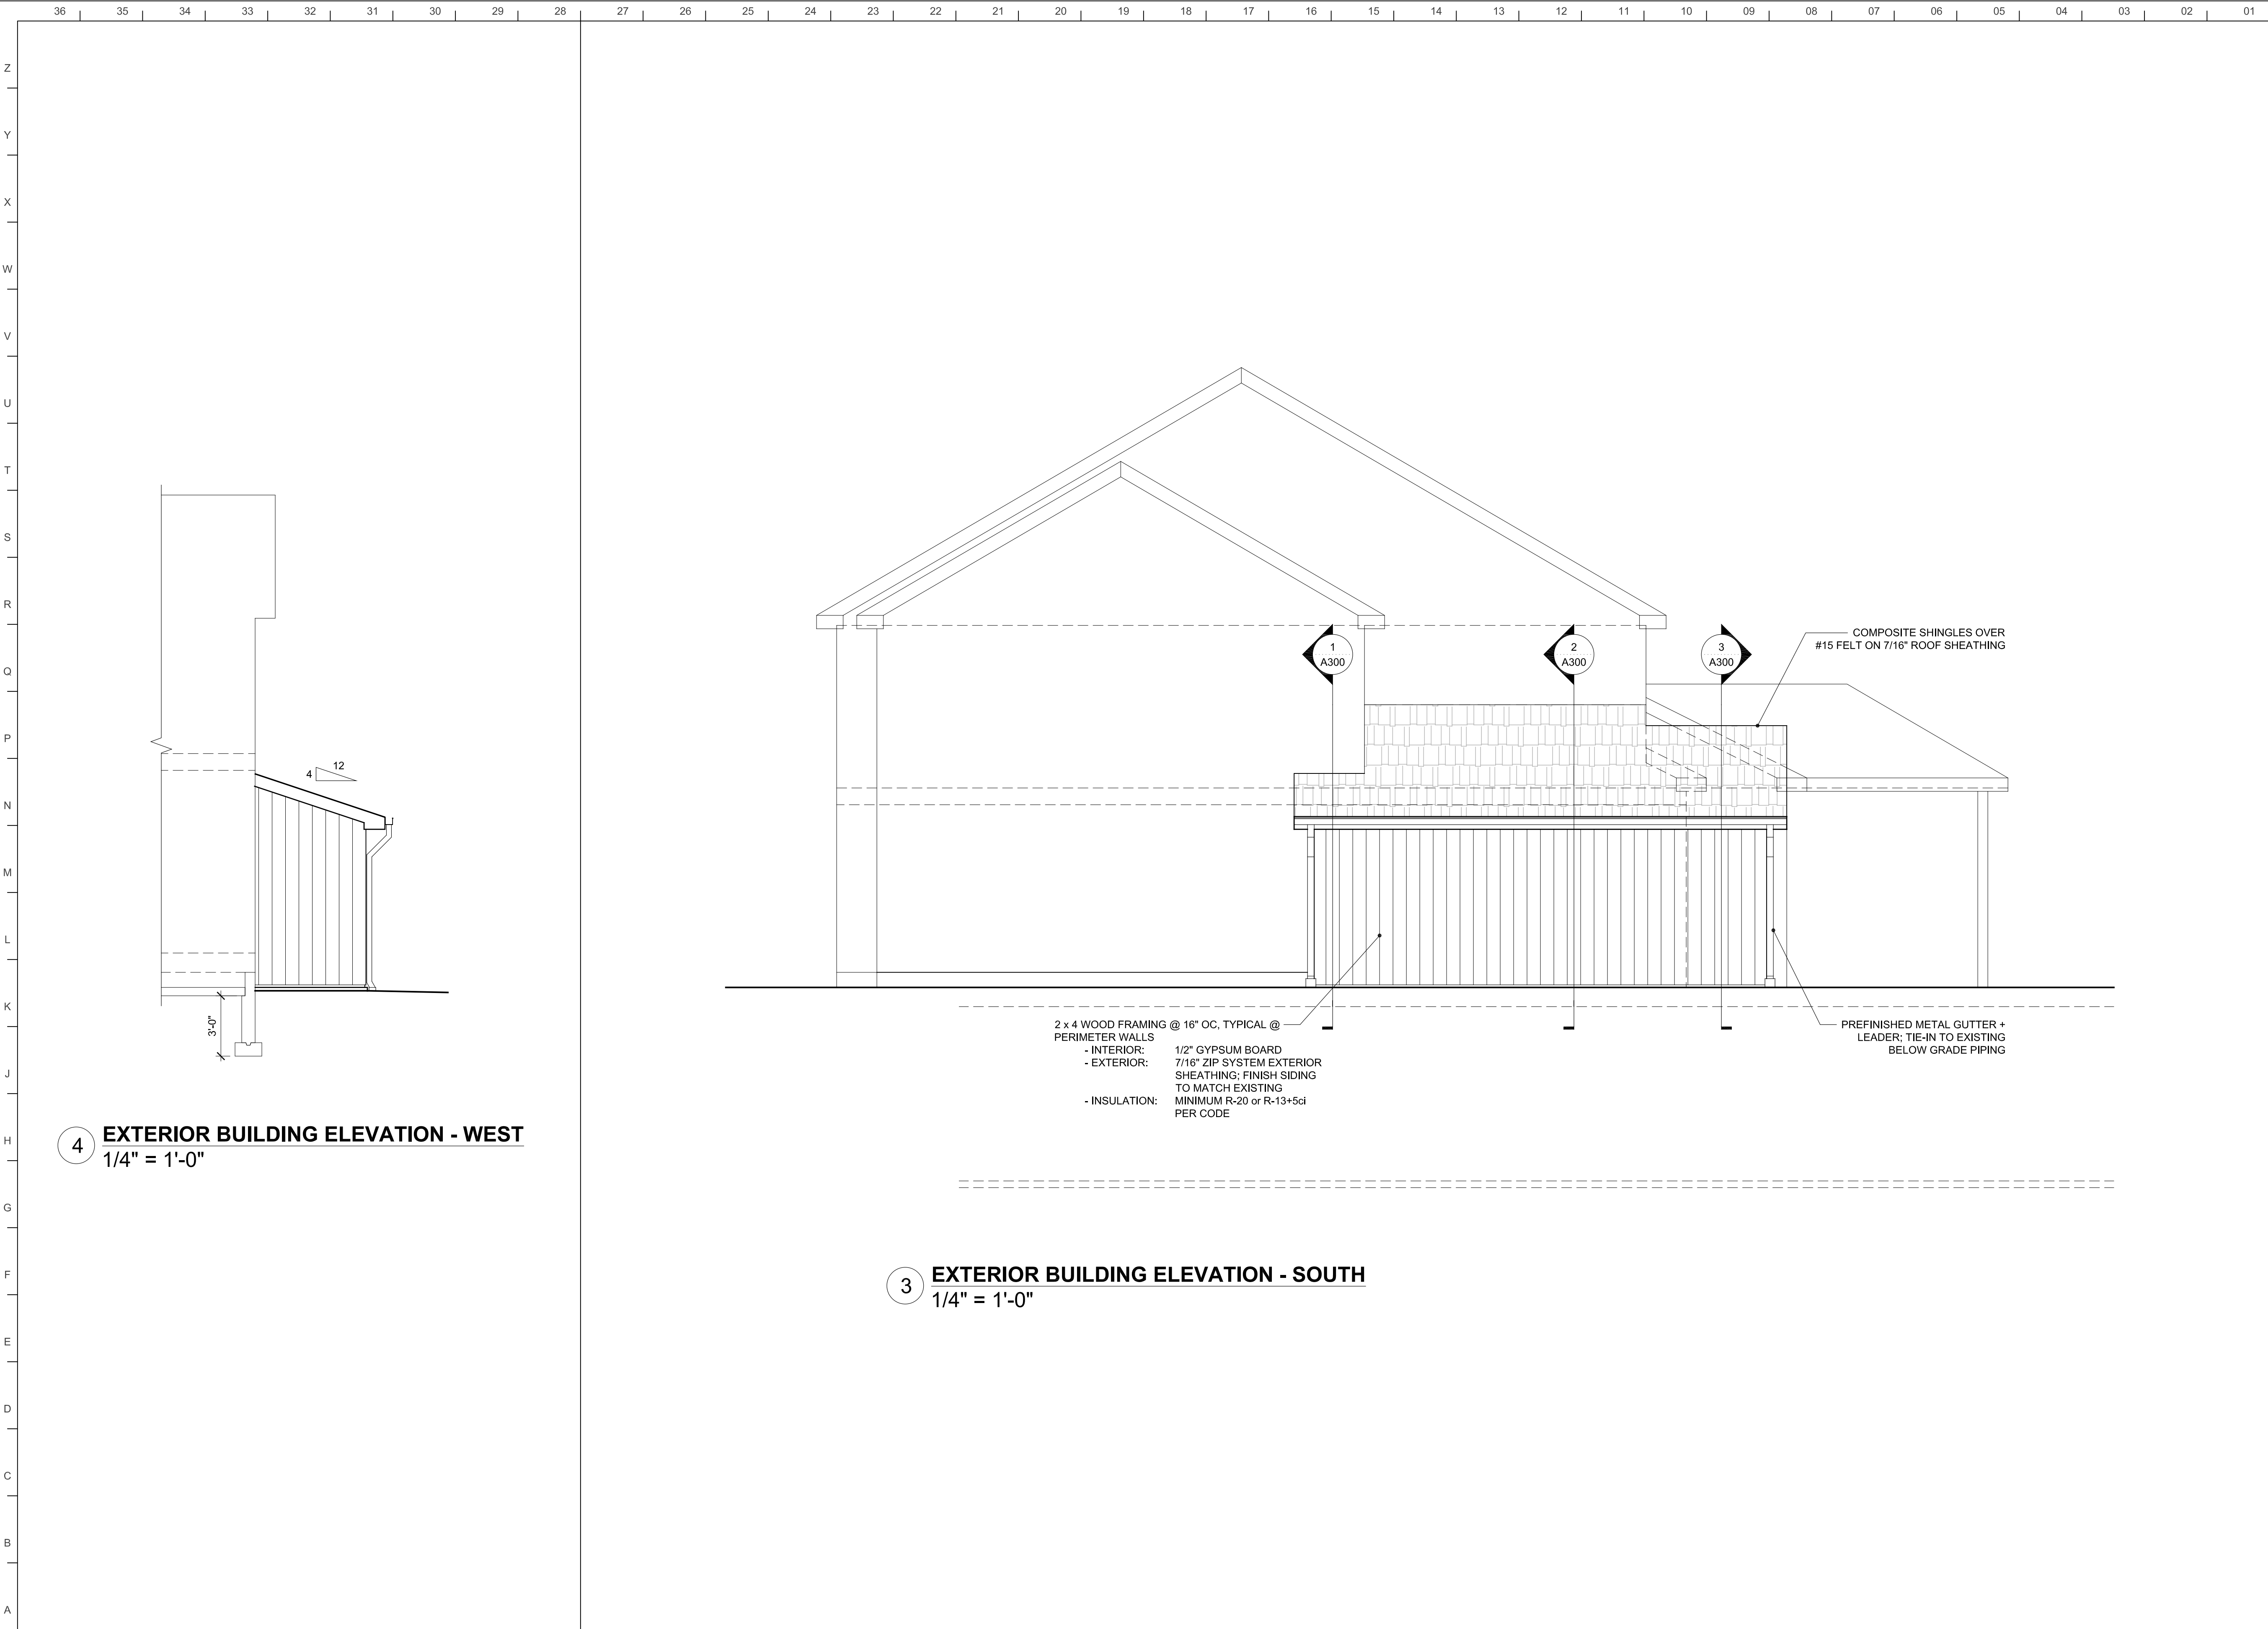

PROJECT

**JEFF KINNEY
GARAGE ADDITION**


KINNEY RESIDENCE
2621 SW RIVER TRAIL ROAD
LEES SUMMIT, MO 64082

MARK	DATE	DESCRIPTION

SHEET TITLE

**EXTERIOR
ELEVATIONS**

DATE MAY 31, 2022	FINAL REVIEW
SHEET NUMBER A201	

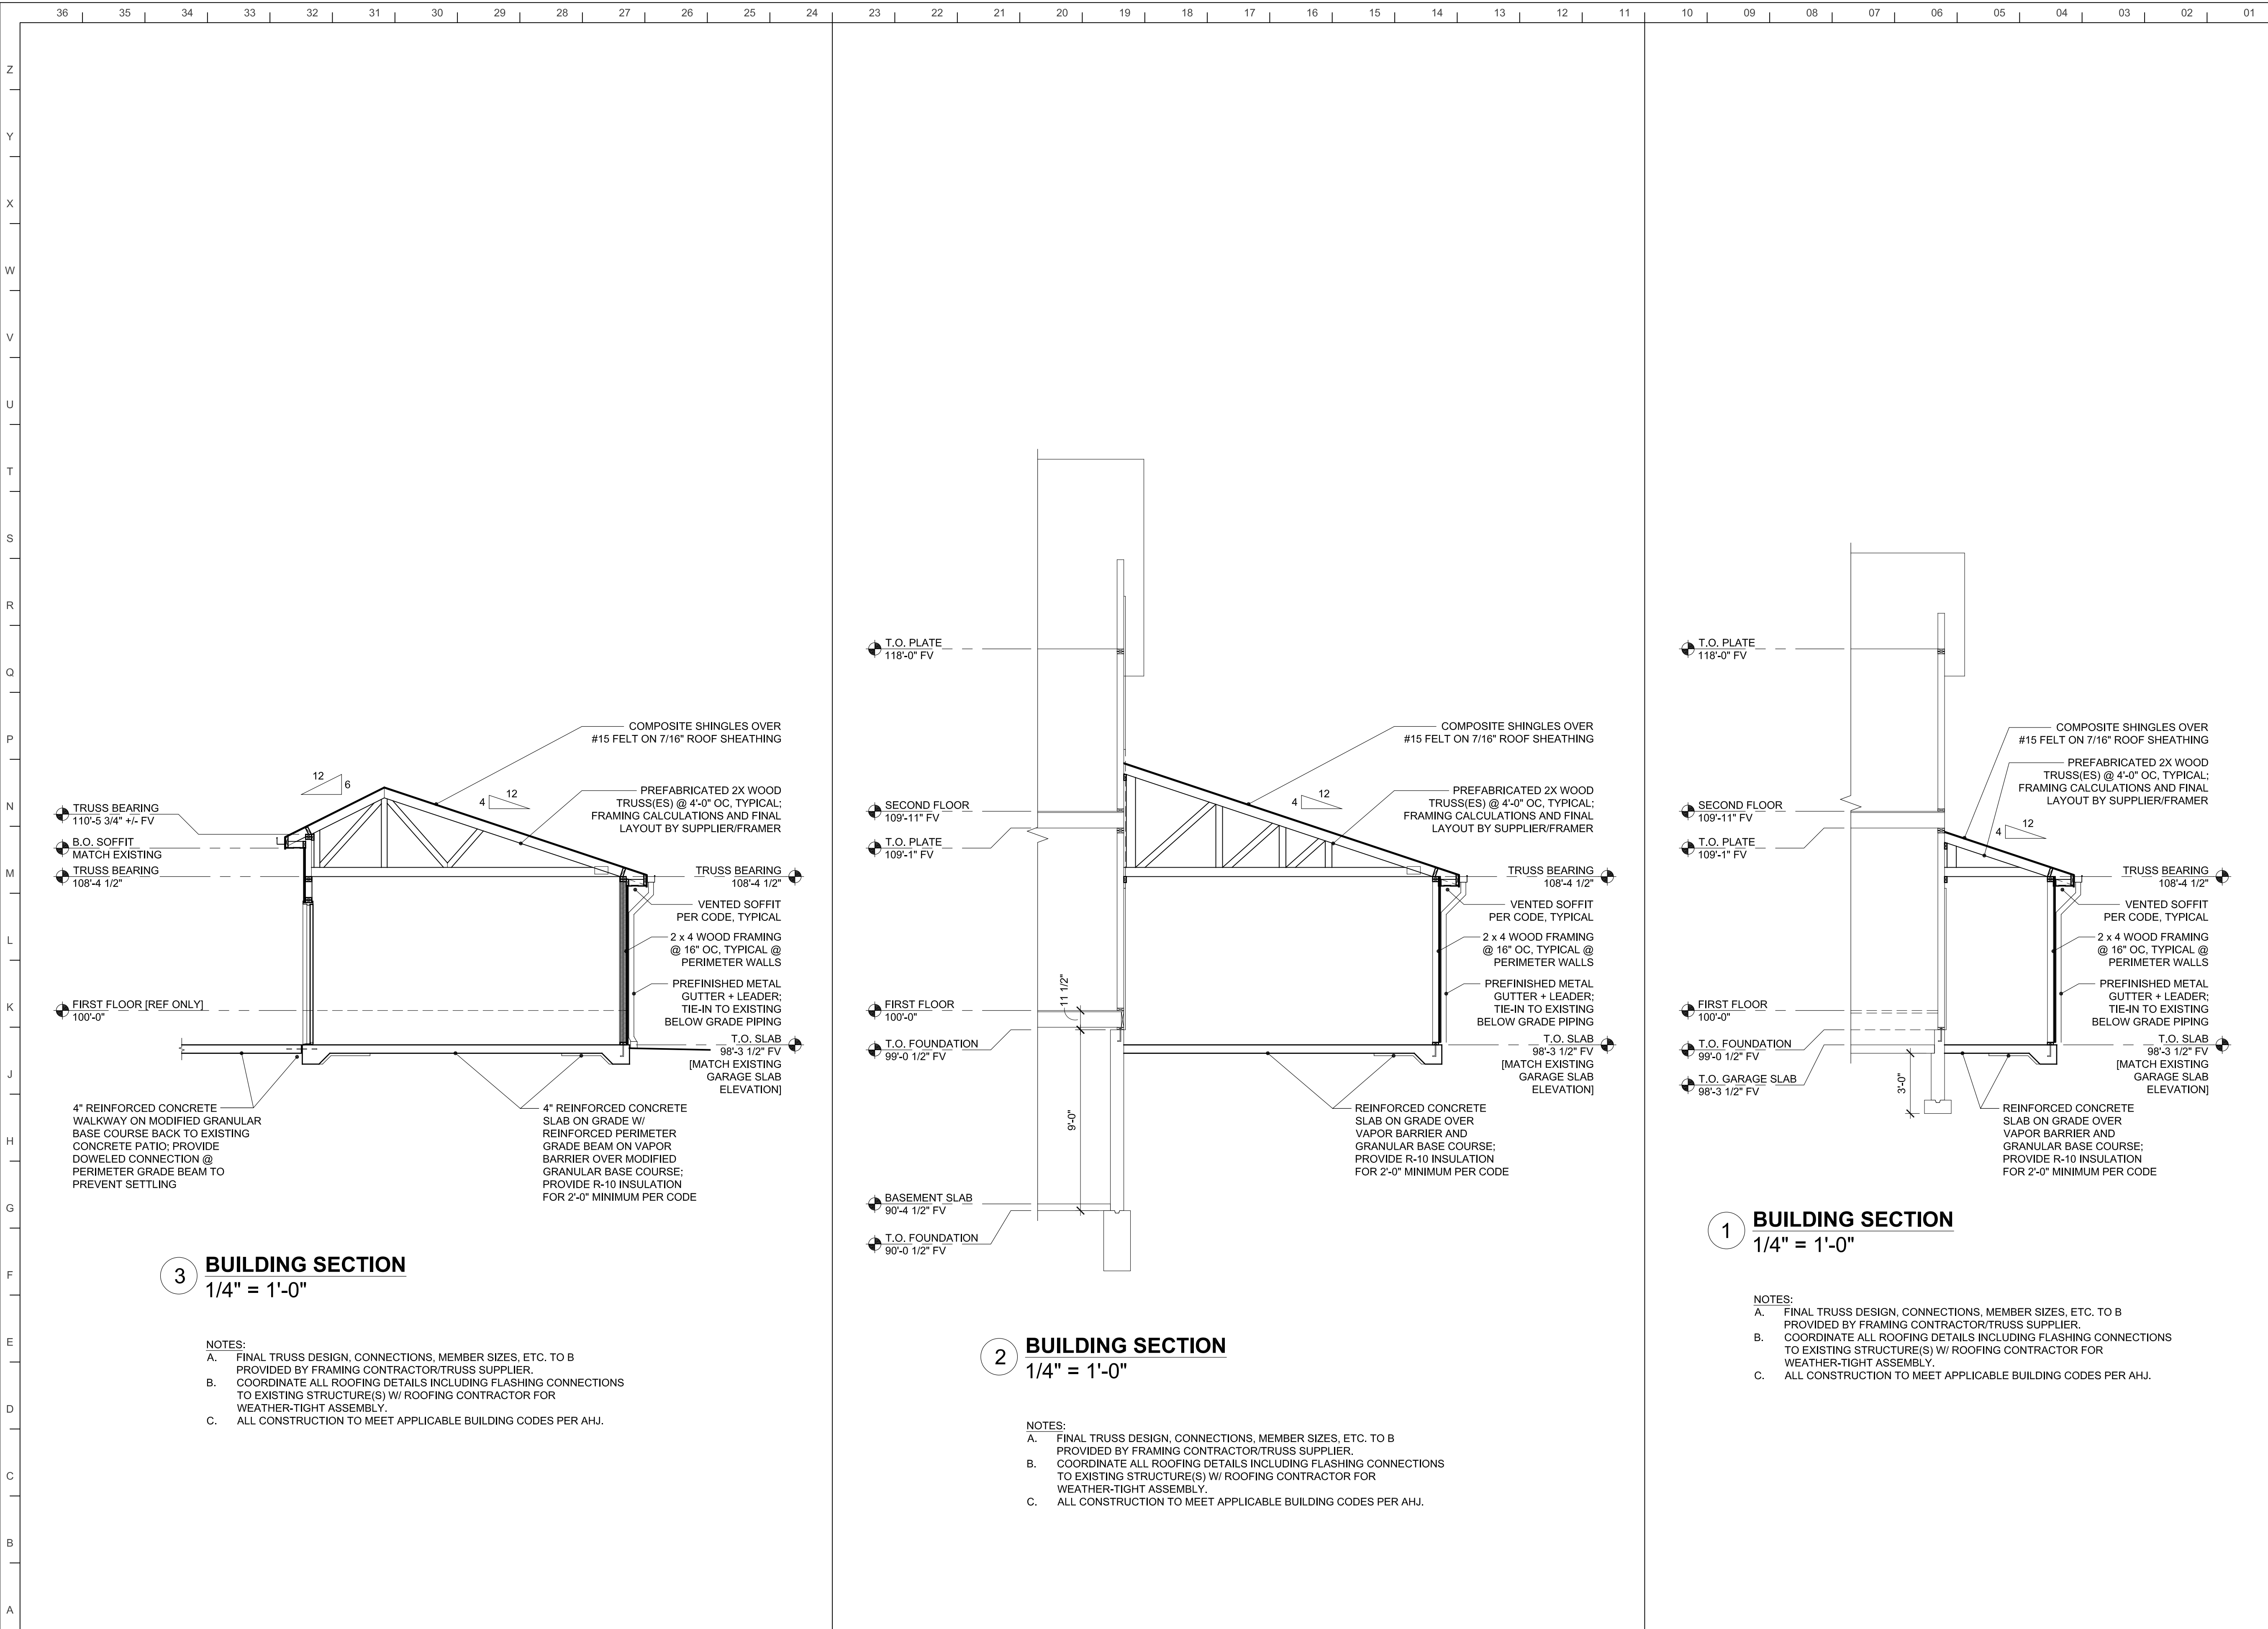

PROJECT

JEFF KINNEY
GARAGE ADDITION

KINNEY RESIDENCE
2621 SW RIVER TRAIL ROAD
LEES SUMMIT, MO 64082

MARK	DATE	DESCRIPTION

SHEET TITLE

BUILDING SECTIONS

DATE
MAY 31, 2022

SHEET NUMBER
A300

FINAL REVIEW