



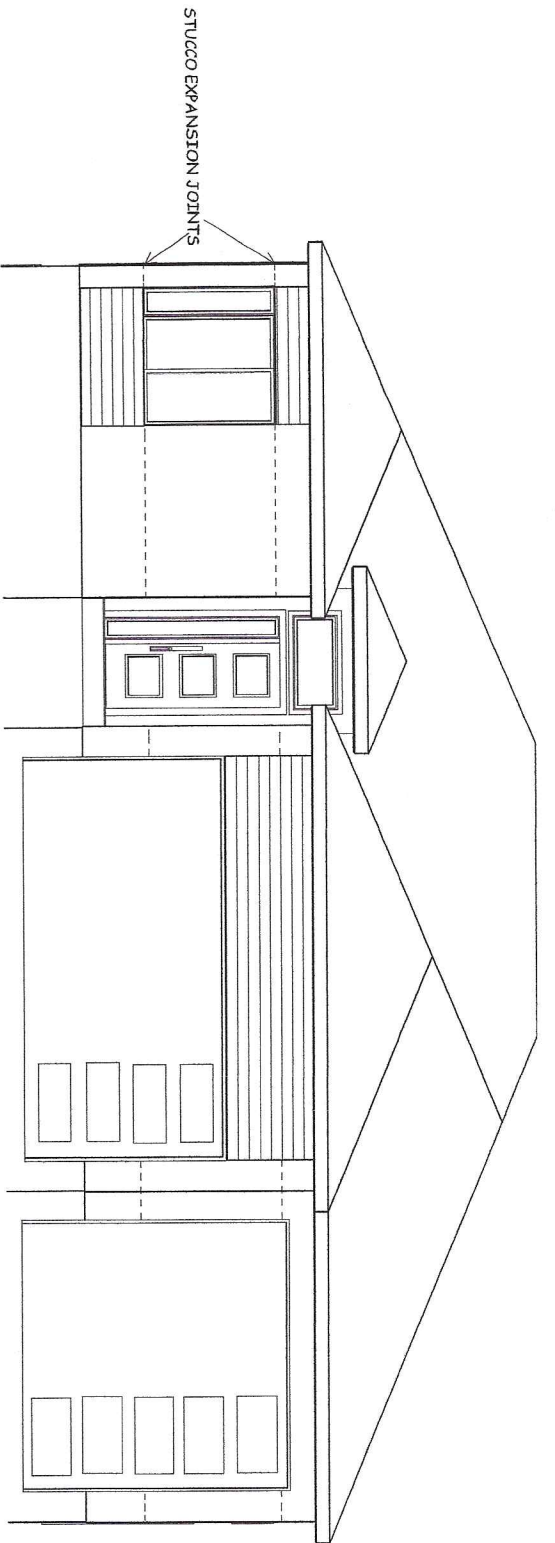


FRONT ELEVATION
LAP & STUCCO SIDING


MOSAIC GARAGE DOORS

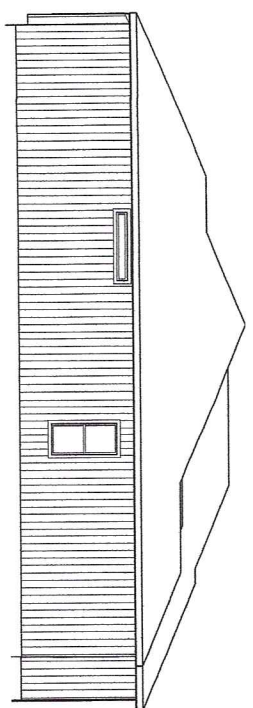

LEFT EL.
1/8" = 1'-0"

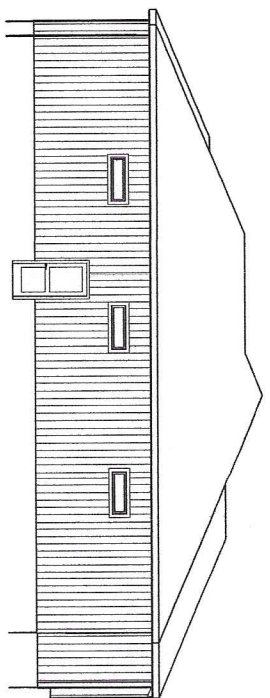

RIGHT EL.
1/8" = 1'-0"

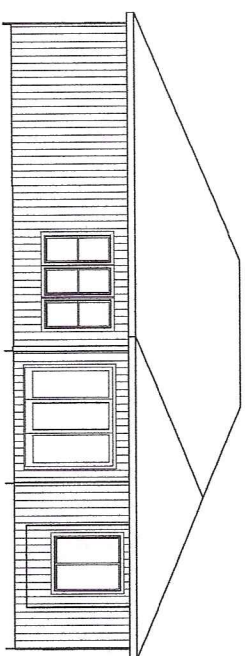


REAR EL.
1/8" = 1'-0"

RETURNS LP SMART
SIDING

3 SIDES LP P PANEL SIDING



TRUMARK HOMES WOOD BRIDGE V LOT 118 MONTICELLO 4809 NE JAMESTOWN DR LEE SUMMIT MO				BUILD IN ACCORDANCE WITH 2018 INTERNATIONAL RESIDENTIAL CODE AND LOCAL CODES.	
SCALE	1/4" = 1'-0"	DATE	4-22-23	PLAN NO.	4022
SHEET NO.	1 OF 6				

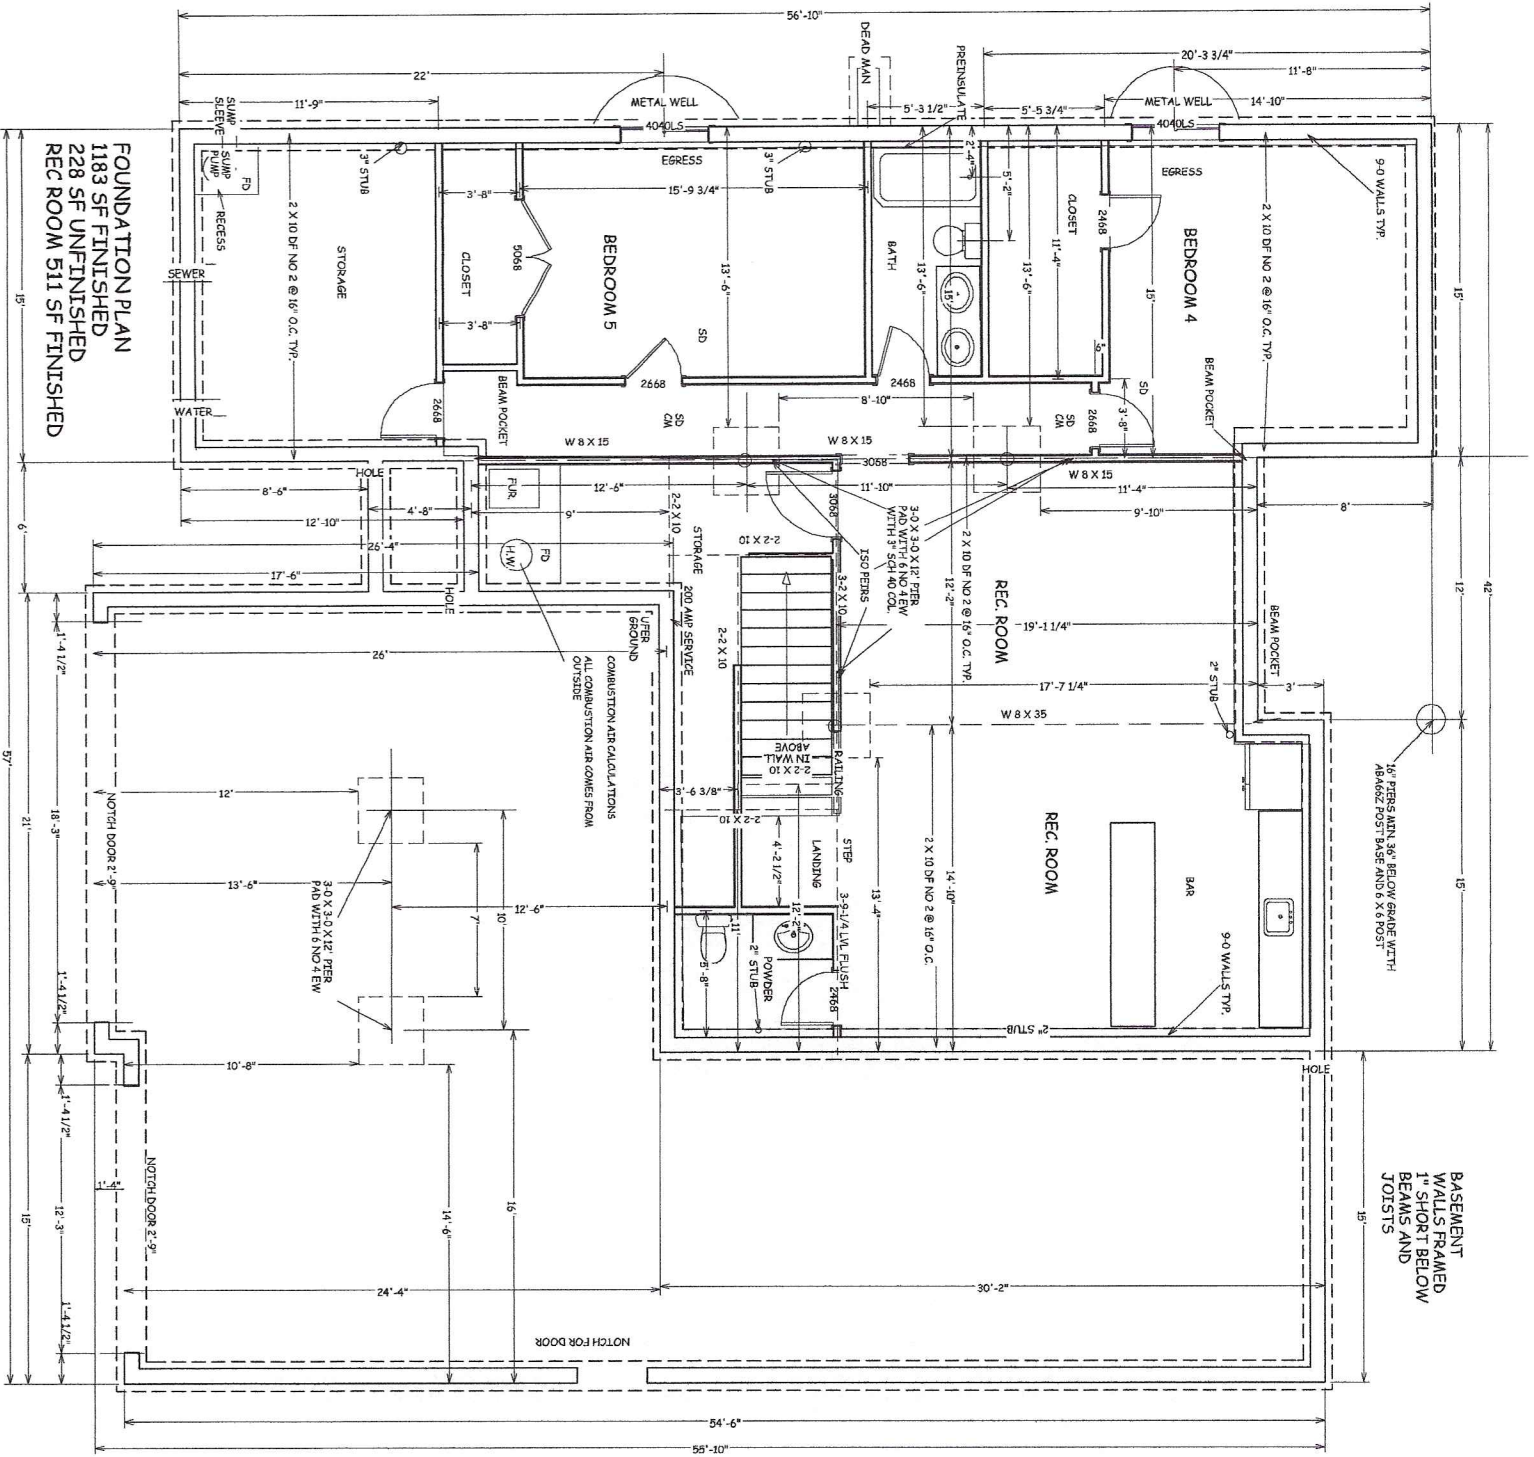

BUILD IN ACCORDANCE WITH
2018 INTERNATIONAL
RESIDENTIAL CODE AND
LOCAL CODES.

TRUMARK HOMES
WOOD BRIDGE V
LOT 118 MONTICELLO
4809 NE JAMESTOWN DR
LEE SUMMIT MO

SCALE
1/4" = 1'-0"

DATE
4-22-23

PLAN NO.


4022

SHEET NO.

2 OF 6



DOUBLE STUDS
UNDER ALL PURLIN
STRUTS AND RIDGE
BRACING
PURLIN STRUTS NOT
TO LAND ON TOP OF
DOOR HEADERS

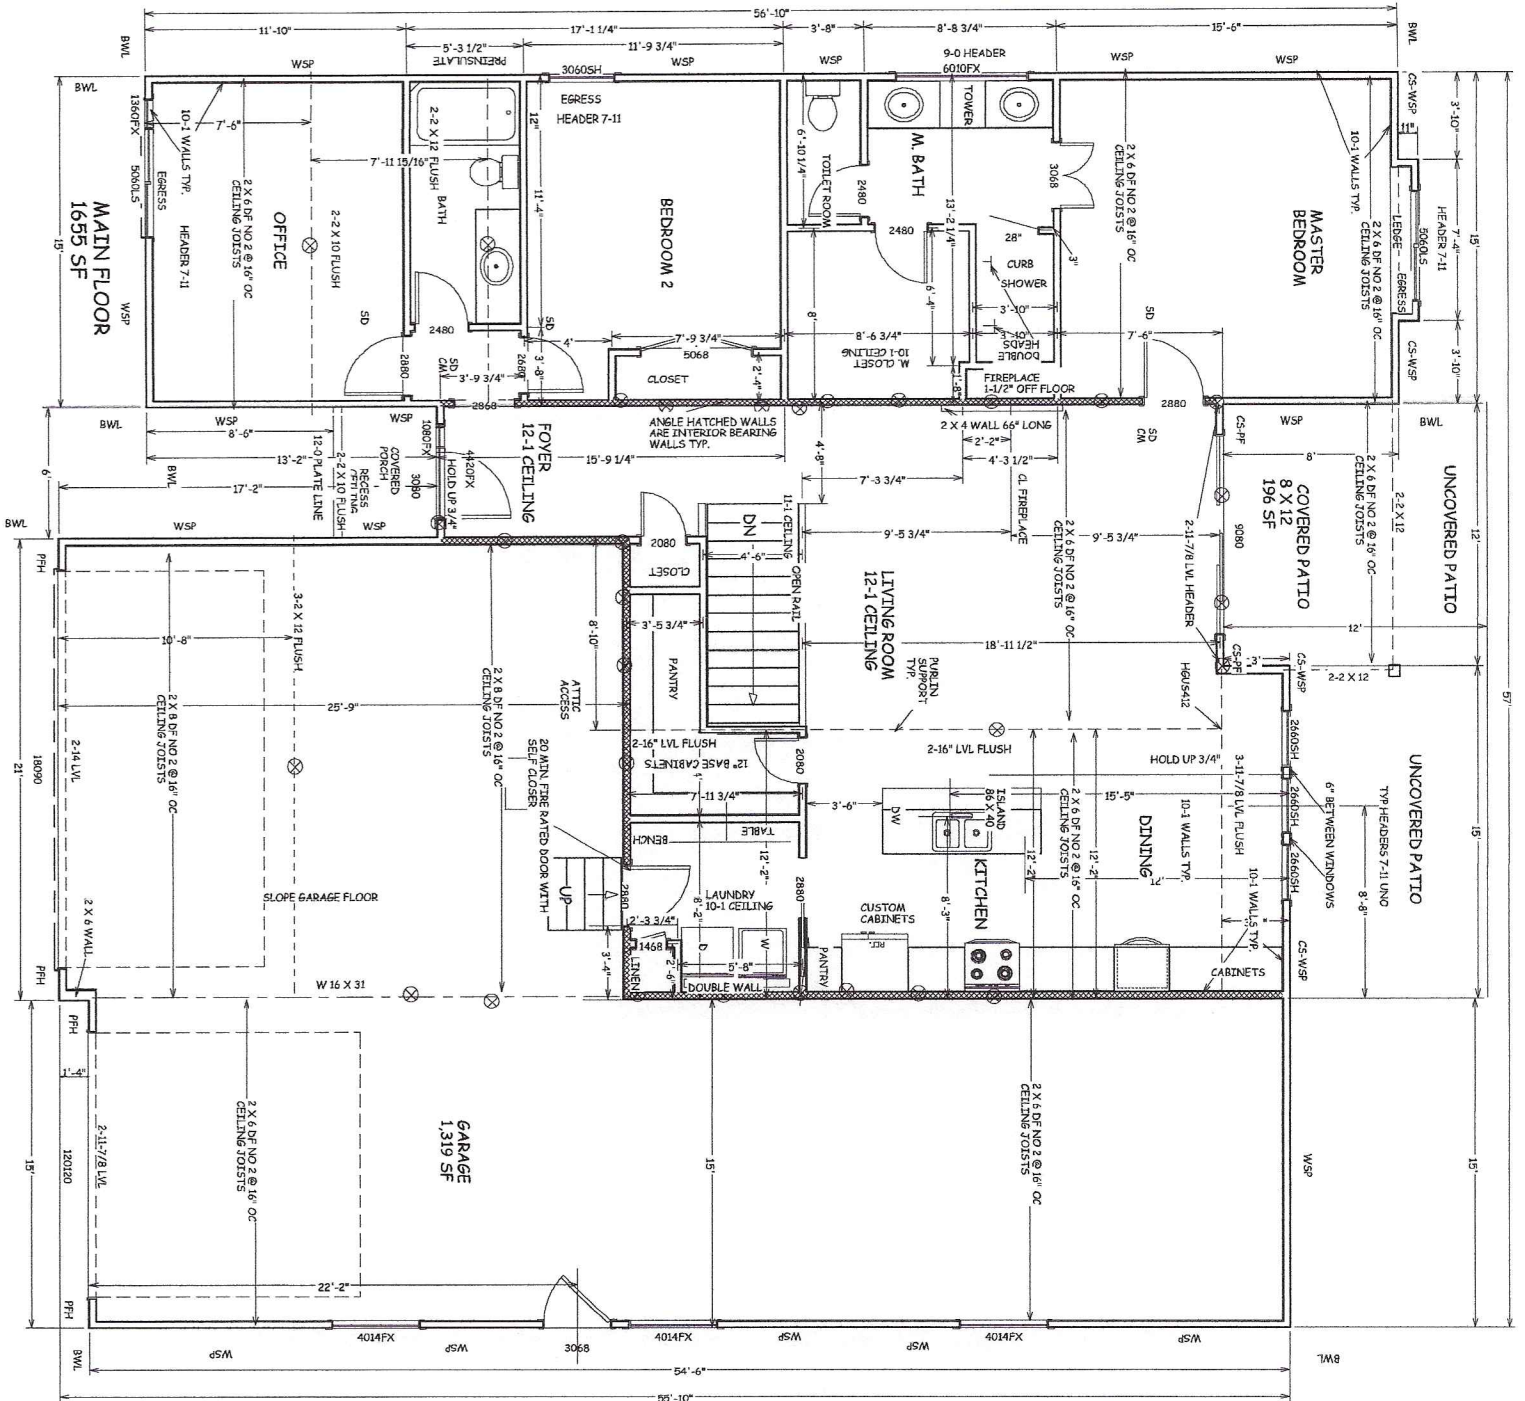

BUILD IN ACCORDANCE WITH
2018 INTERNATIONAL
RESIDENTIAL CODE AND
LOCAL CODES.

TRUMARK HOMES
WOOD BRIDGE V
LOT 118 MONTICELLO
4809 NE JAMESTOWN DR
LEE SUMMIT MO

SCALE
1/4" = 1'-0"

DATE
4-22-23


PLAN NO.

4022

SHEET NO.


3 OF 6



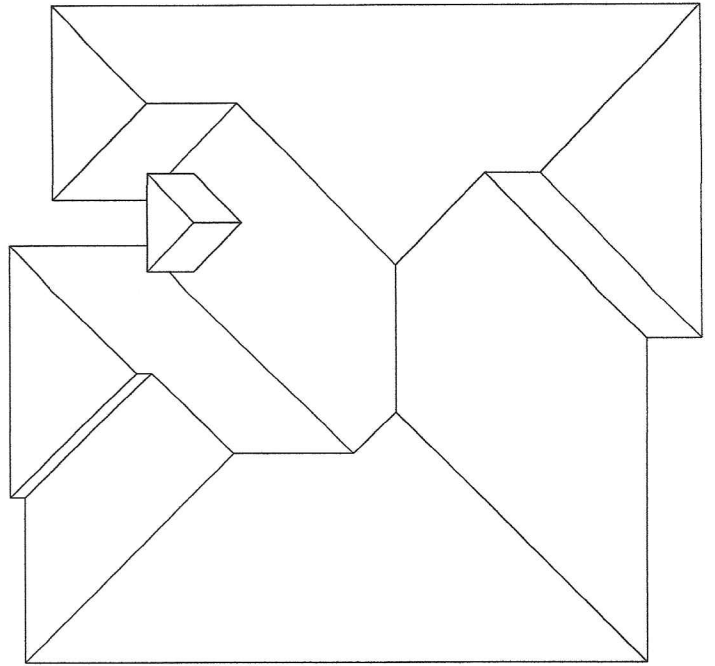

ROOF PLAN
1/8" = 1'-0"
5/12 ROOF PITCH

RAFTERS 2 X 6 DF NO 2 @ 16" OC TYP.
HIPPS AND RIDGES 2 X 8 DF NO 2 TYP.

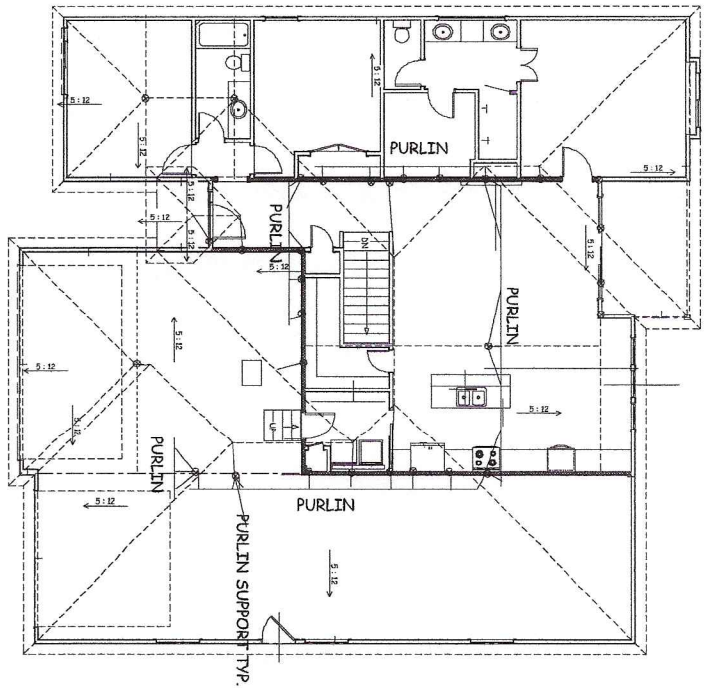

PURLIN PLAN
1/8" = 1'-0"



BUILD IN ACCORDANCE WITH
2018 INTERNATIONAL
RESIDENTIAL CODE AND
LOCAL CODES.

TRUMARK HOMES
WOOD BRIDGE V
LOT 118 MONTICELLO
4809 NE JAMESTOWN DR
LEE SUMMIT MO

SCALE
1/4" = 1'-0"

DATE
4-22-23

PLAN NO.

4022

SHEET NO.

4 OF 6

