


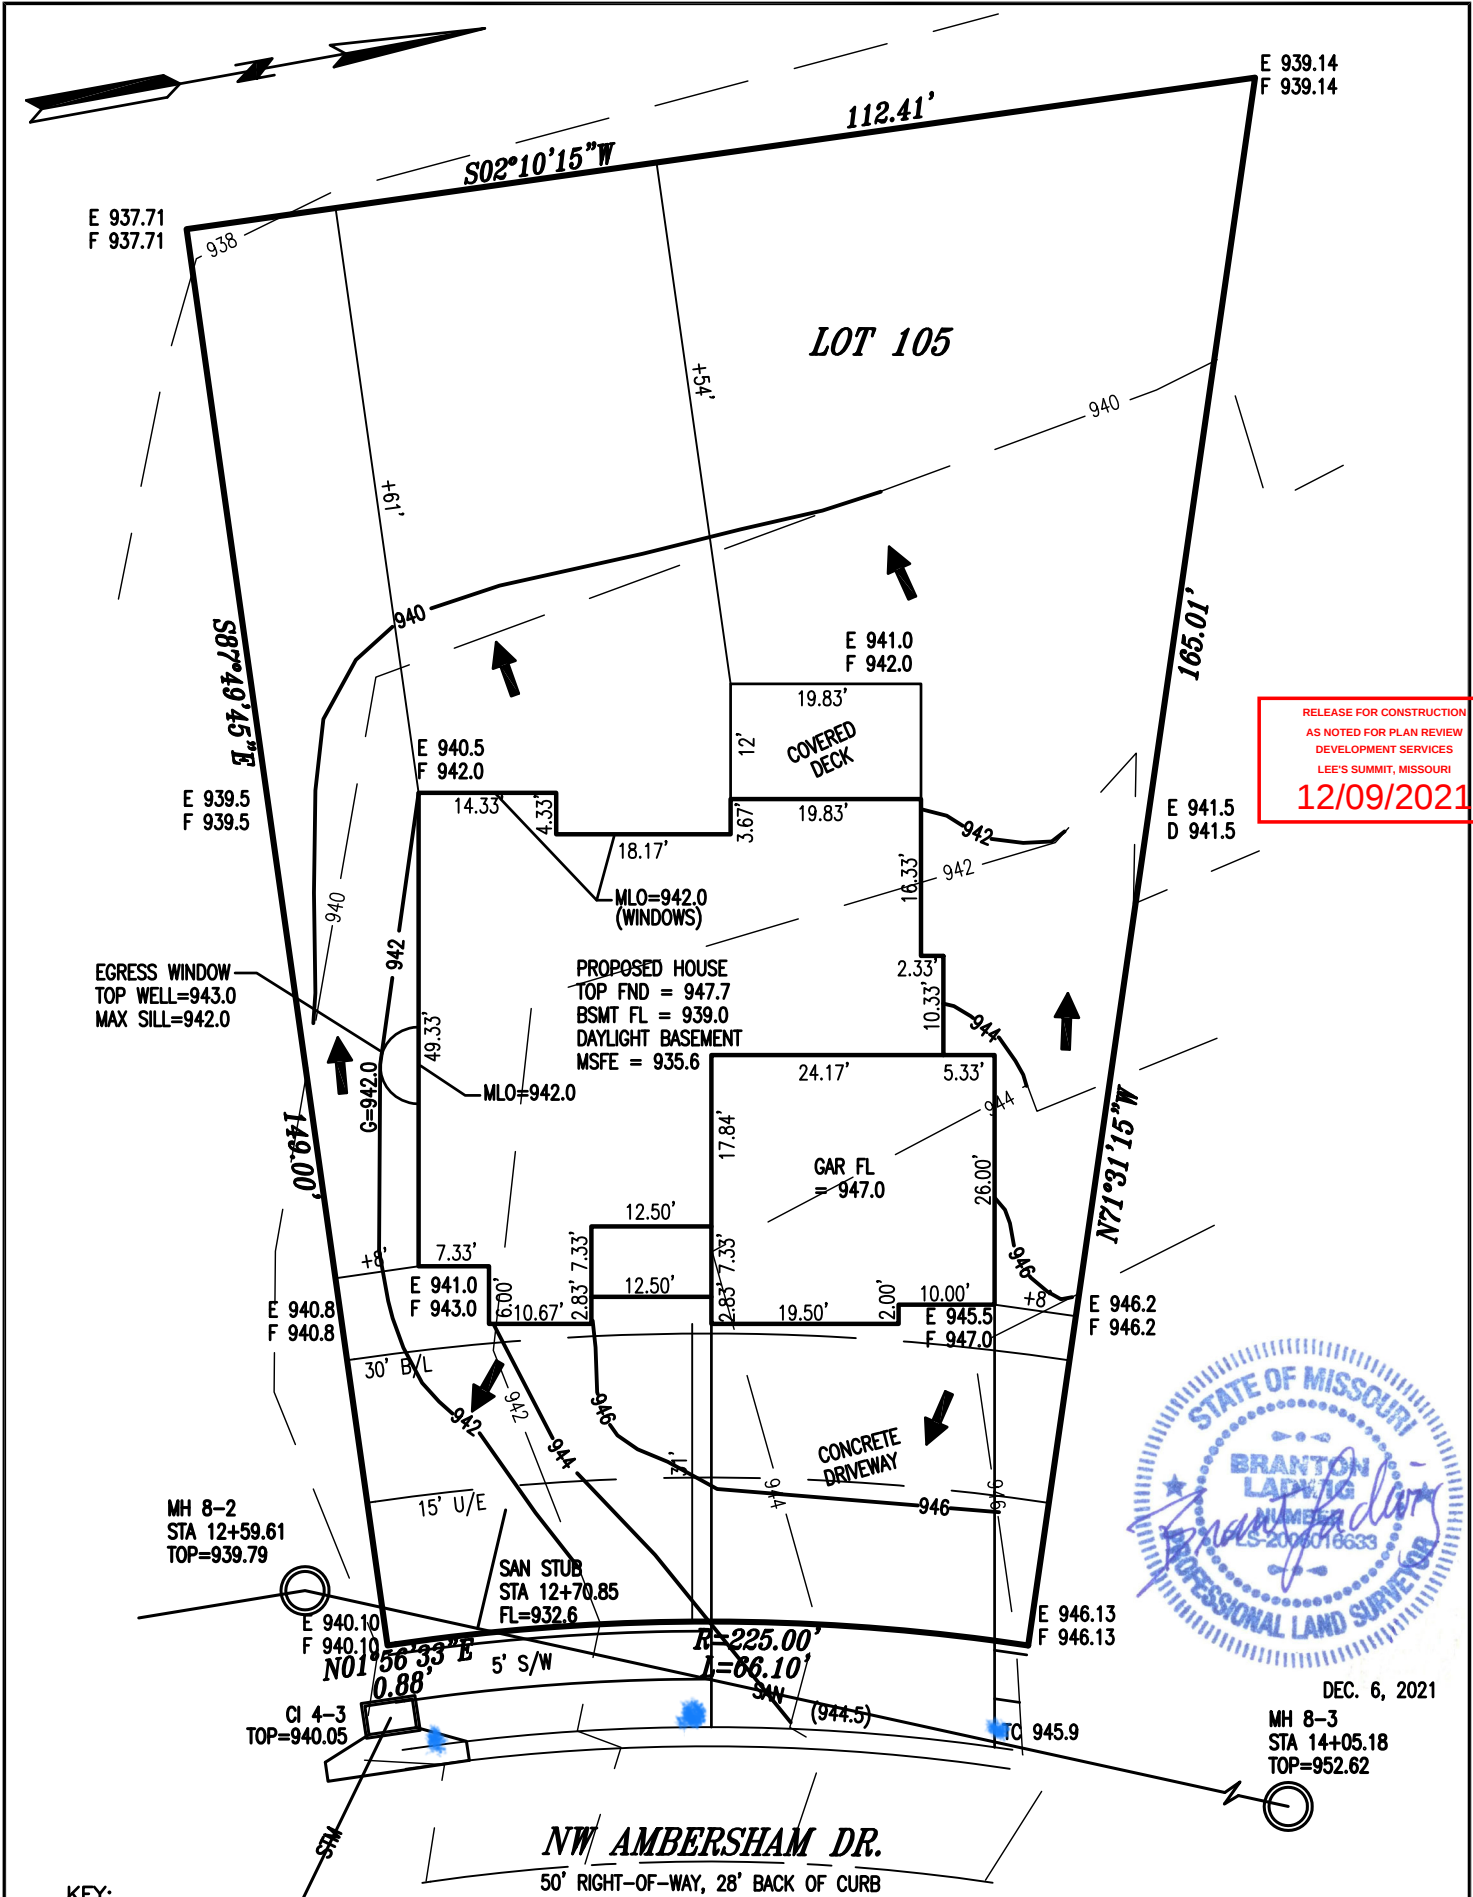

JFE CONSTRUCTION

NOTES:
ALL GRADES TAKEN FROM SUBDIVISION
GRADING PLANS
ADDRESS: 106 NW AMBERSHAM DRIVE

PLOT PLAN	
LOT 105	
WOODSIDE RIDGE 1ST PLAT	
LEE'S SUMMIT MISSOURI	
LADWIG and ASSOCIATES, L.L.C.	
LAND SURVEYORS	
816-309-6621	
DRAWN BY: JDH	SCALE: 1" = 20'
DATE: 10/30/21	DRAWING NO. WR-105