

FOUNDATION SCHEDULE				
MARK	DIMENSIONS	REINFORCEMENT	F.B.E.	COMMENTS
F1	4'-0" x 4'-0" x 1'-6"	#4 @ 12" SPA. EA. WAY TOP & BOTT.	97.83	
F2	4'-6" x 4'-6" x 2'-10"	#5 @ 12" SPA. EA. WAY TOP & BOTT.	96.50	
F3	4'-0" x 4'-0" x 2'-10"	#4 @ 12" SPA. EA. WAY TOP & BOTT.	96.50	
F4	2'-6" x 2'-6" x 2'-0"	#5 @ 12" SPA. EA. WAY TOP & BOTT.	97.67	

a new store for
Westlake ACE Hardware
3511 SW Market Street
Lee's Summit, Missouri 64082

date
08.12.22
drawn by
Author
checked by
Checker
revisions
09.12.22
12.23.22
05.25.23


PDP
permit
02



sheet number
S1.1
FOUNDATION PLAN
drawing type
project number


- NOTES:
- SEE DRAWING S0.0 FOR GENERAL NOTES, SYMBOLS LEGEND, MATERIALS LEGEND, & ABBREVIATION LIST.
 - REFERENCE DRAWING S3.1 FOR TYPICAL FOUNDATION DETAILS INCLUDING ANCHOR ROD DETAILS, FOOTING STEP DETAILS, CONTROL JOINT & CONSTRUCTION JOINT DETAILS, REINF. LAP LENGTH TABLE, ETC.
 - SEE DRAWING S0.1 FOR ISOMETRIC VIEW & FULL BUILDING SECTIONS.
 - MASONRY CMU WALLS ARE 8" U.N.O.
 - REINF. SHALL BE INSTALLED FULL DEPTH OF PIERS.
 - VERIFY BEARING W/ GEOTECHNICAL ENGINEER.
 - REFER TO GEOTECHNICAL REPORT FOR BEHIND WALL DRAINAGE RECOMMENDATIONS. COORD. W/ CIVIL AS REQ'D. REFER TO ARCHITECTURAL DRAWINGS FOR FOUNDATION WATERPROOFING & INSULATION REQUIREMENTS.

FOUNDATION PLAN | 01
1/8" = 1'-0" | S1.1

 


FIN. FLR. ELEV. (F.F.E.) = 100'-0" (100.00')
4" CONC. SLAB ON GRADE - W/ 6x6-W2.9kW2.9
W.W.F. (SHEETS) @ MID-DEPTH. ROCK BASE PER
SOILS CONSULTANT REC. (4" MIN.). SUB-BASE PER
SOILS CONSULTANT REC. PROVIDE A 10 MIL
VAPOR BARRIER.


1'-4" x 1'-4"
CONC. PEDESTAL
(TYP.)

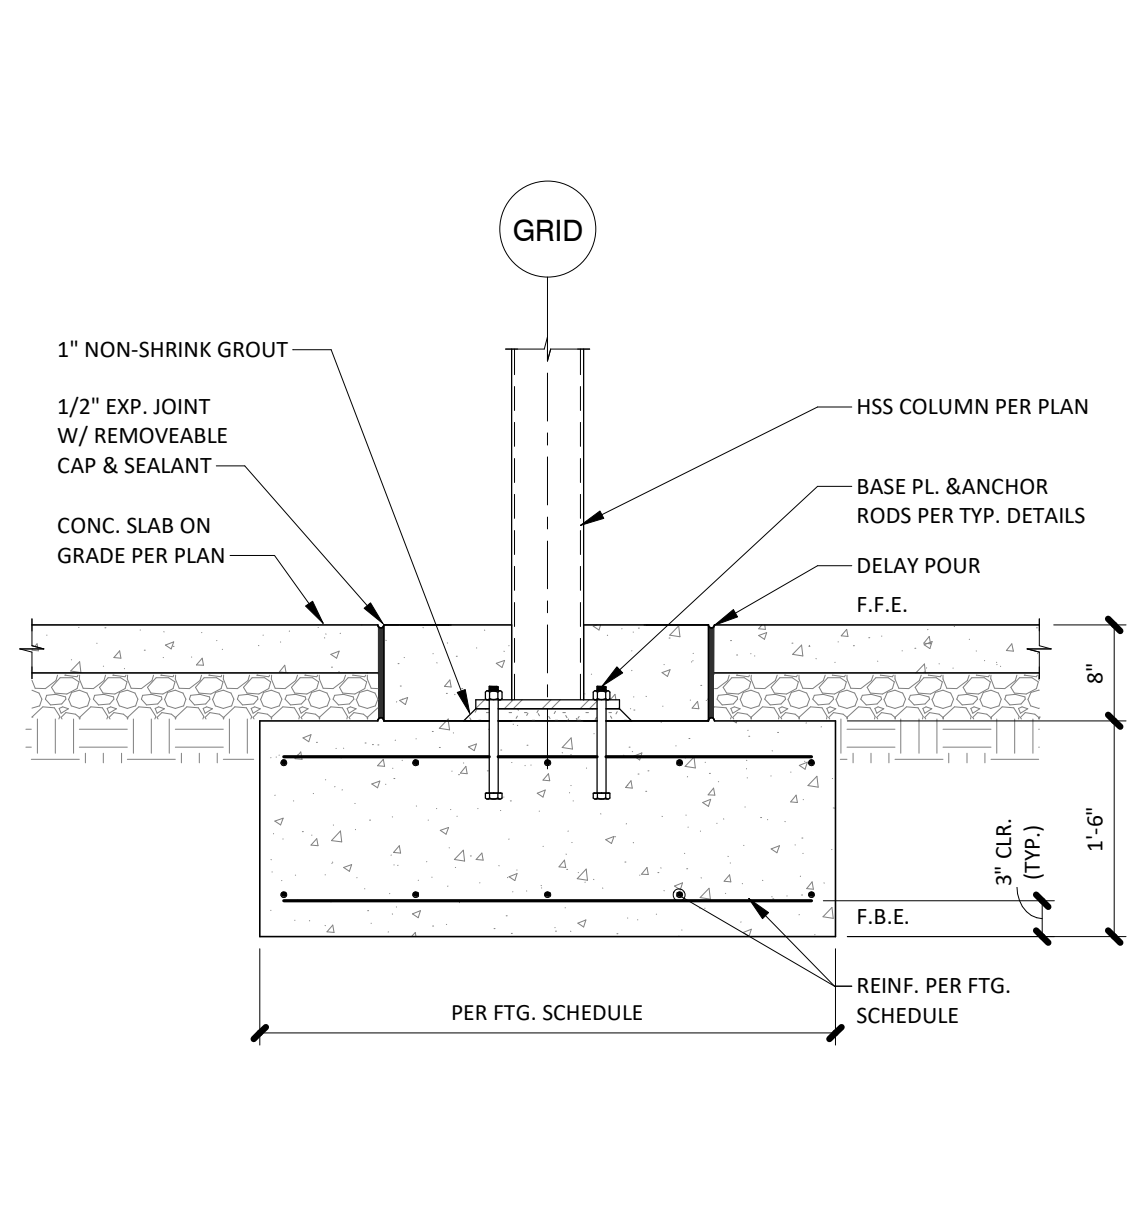


SECTION 01
3/4" = 1'-0" S3.2

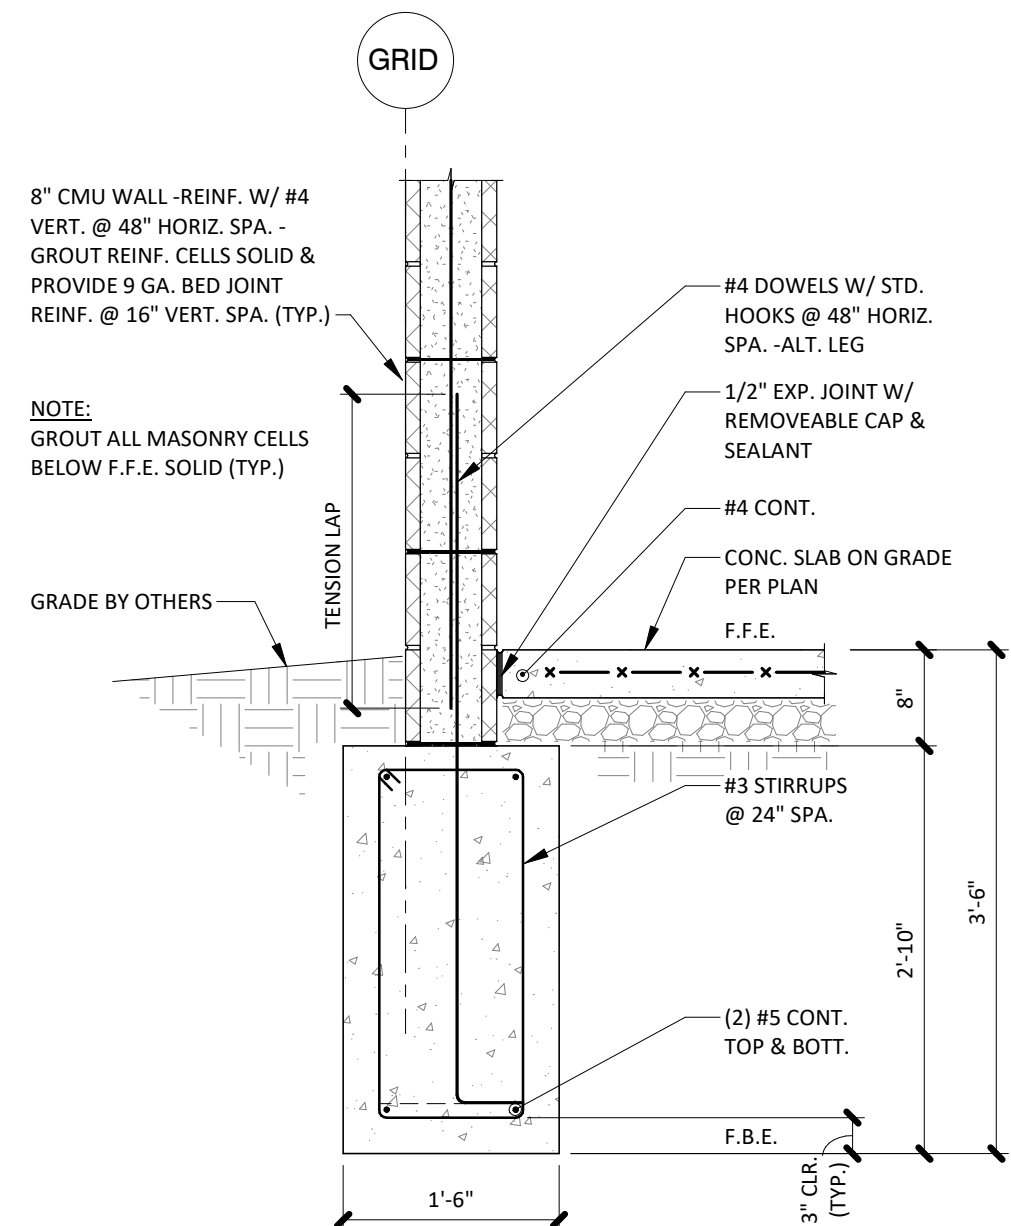


SECTION 02
3/4" = 1'-0" S3.2

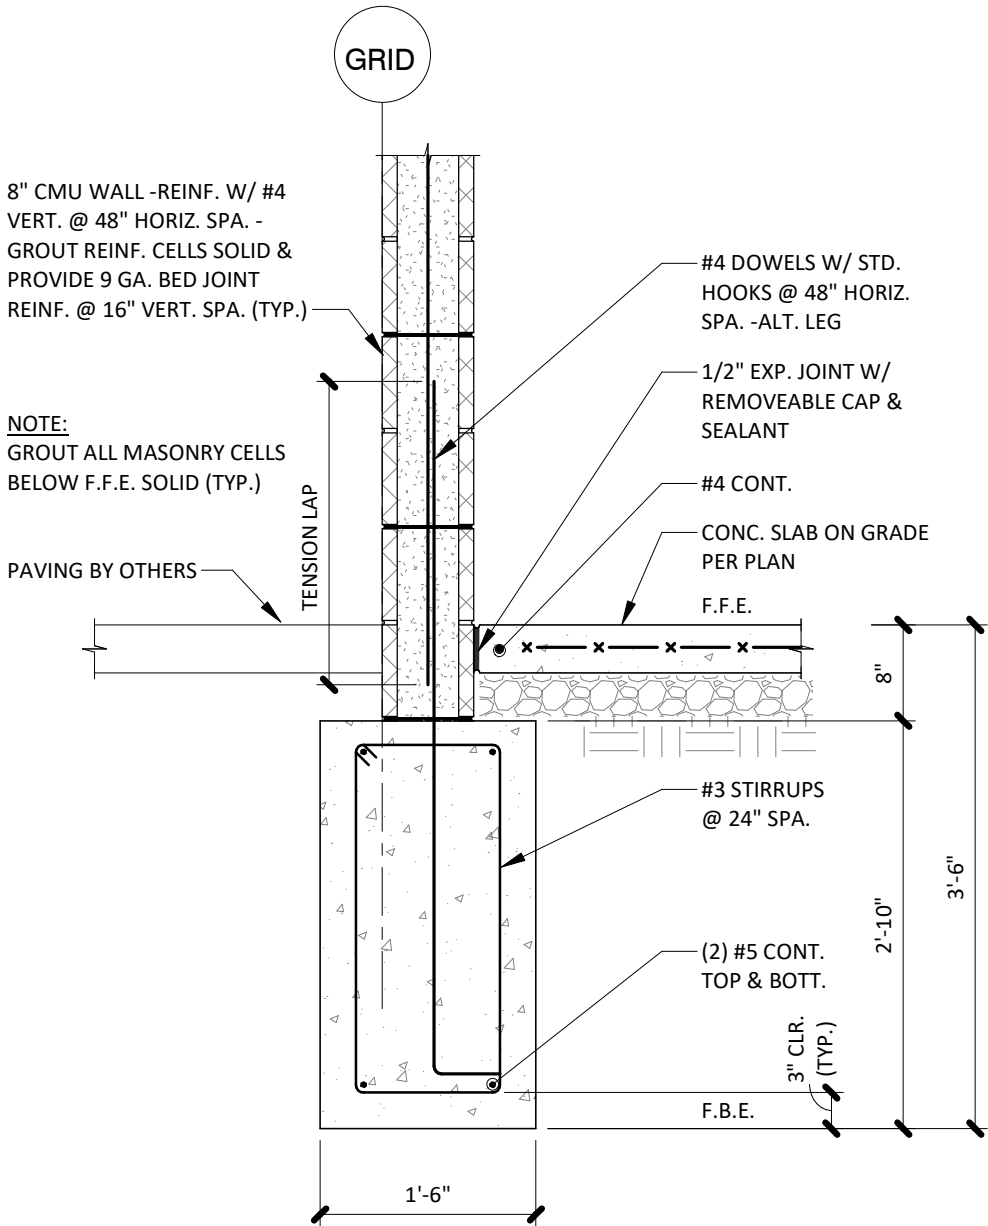


SECTION 03
3/4" = 1'-0" S3.2

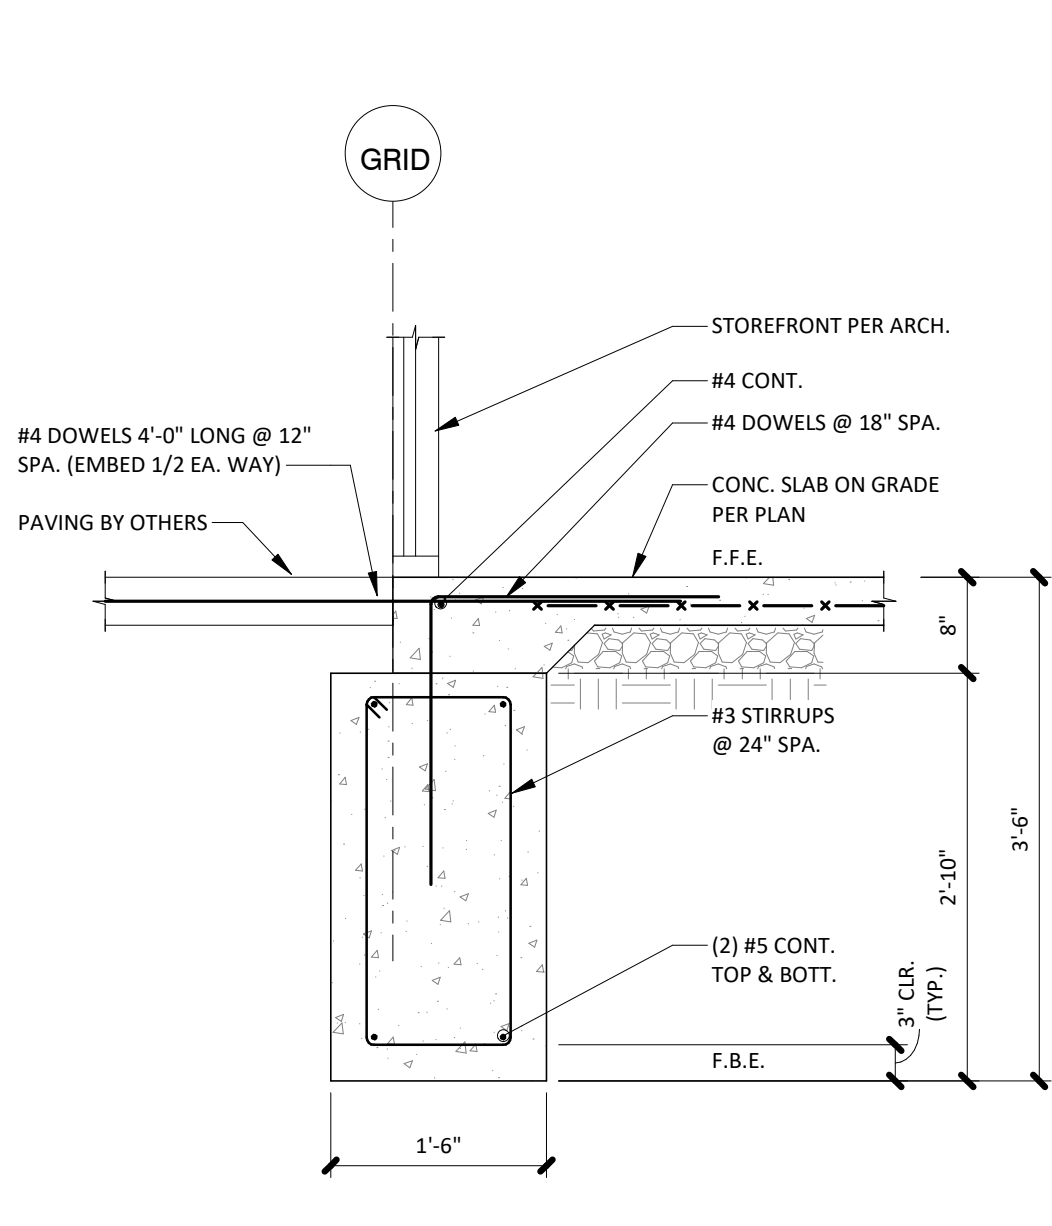


SECTION 04
3/4" = 1'-0" S3.2

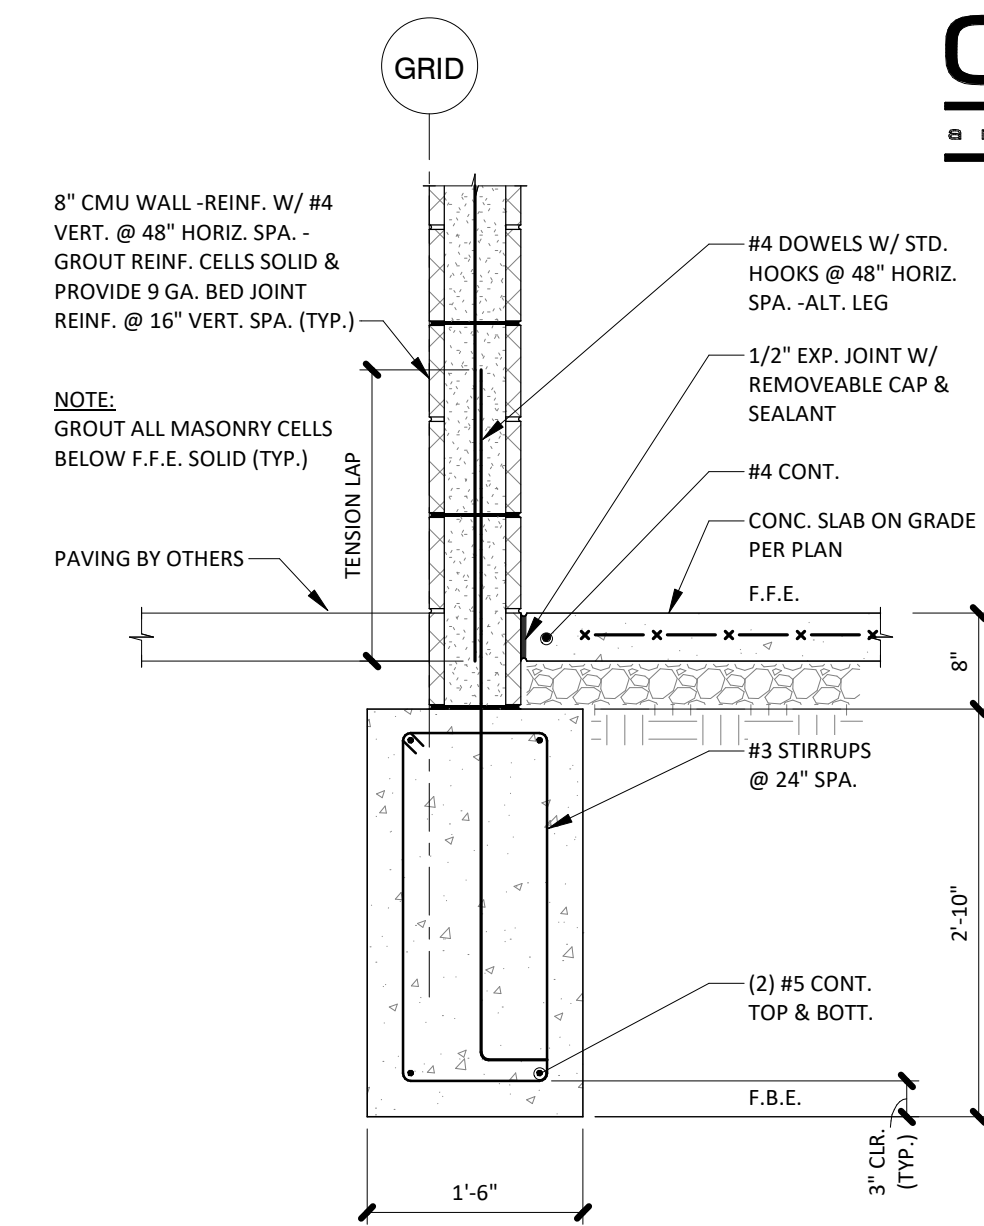


SECTION 05
3/4" = 1'-0" S3.2

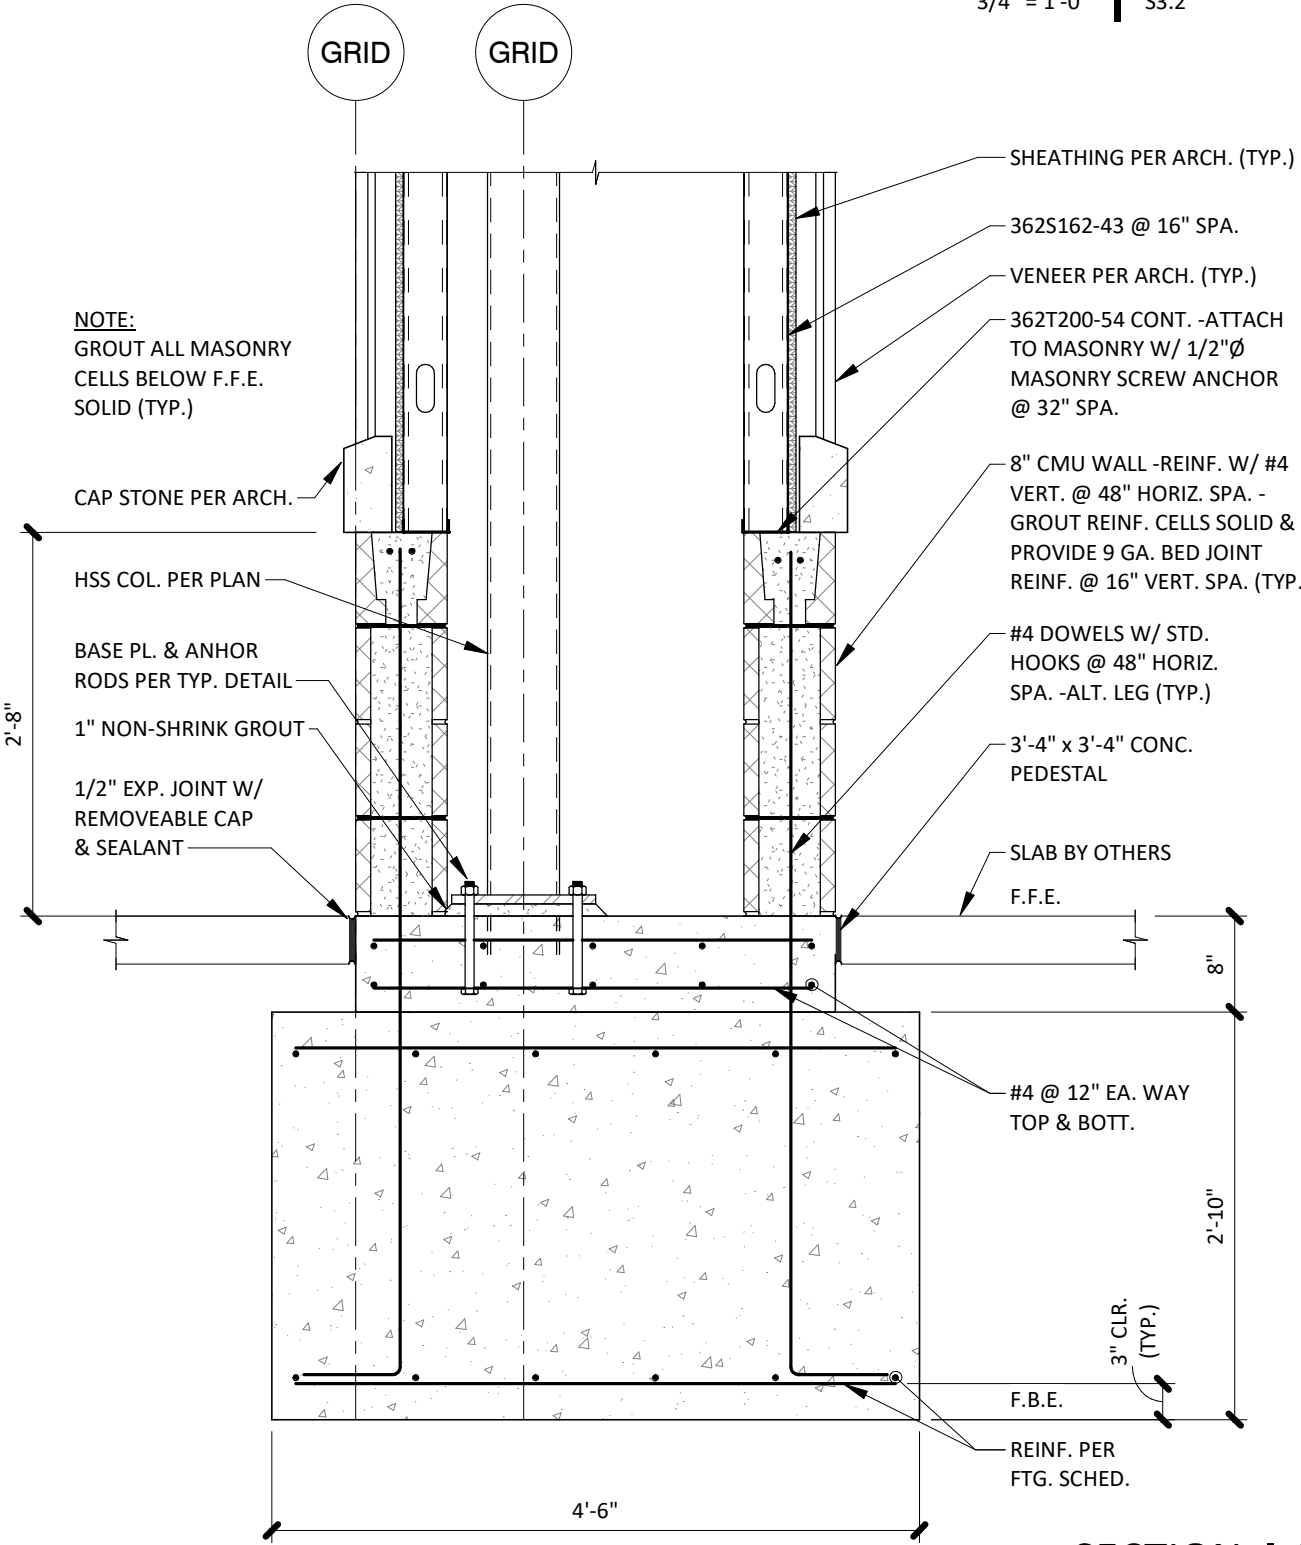


SECTION 06
3/4" = 1'-0" S3.2

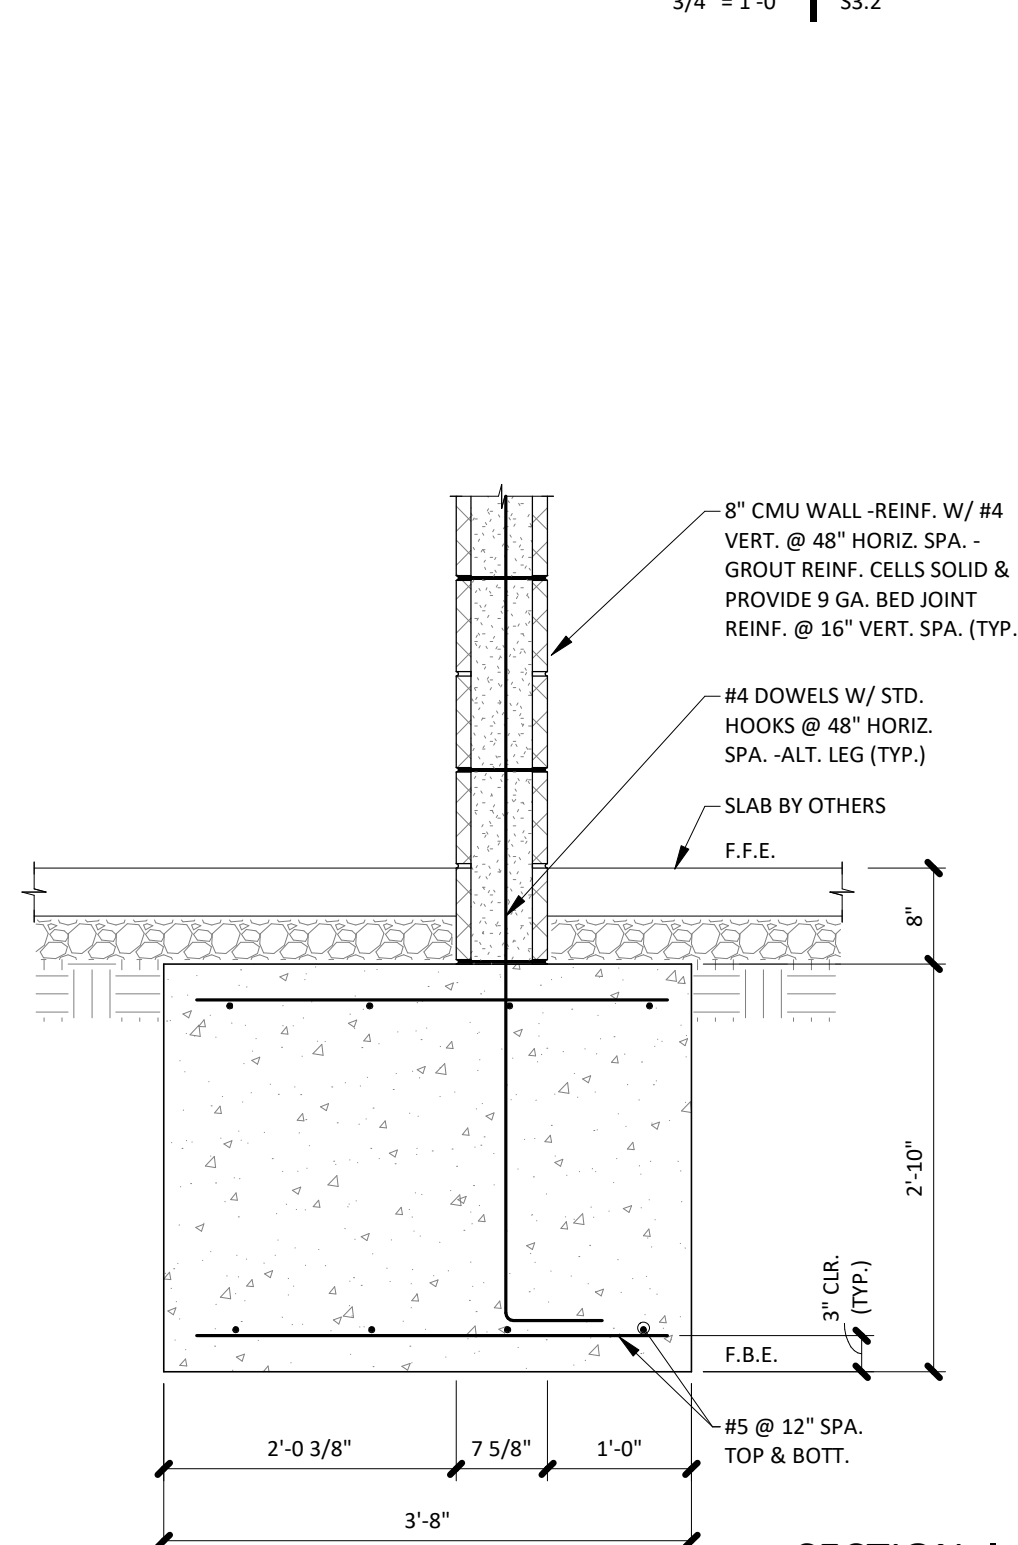


SECTION 07
3/4" = 1'-0" S3.2

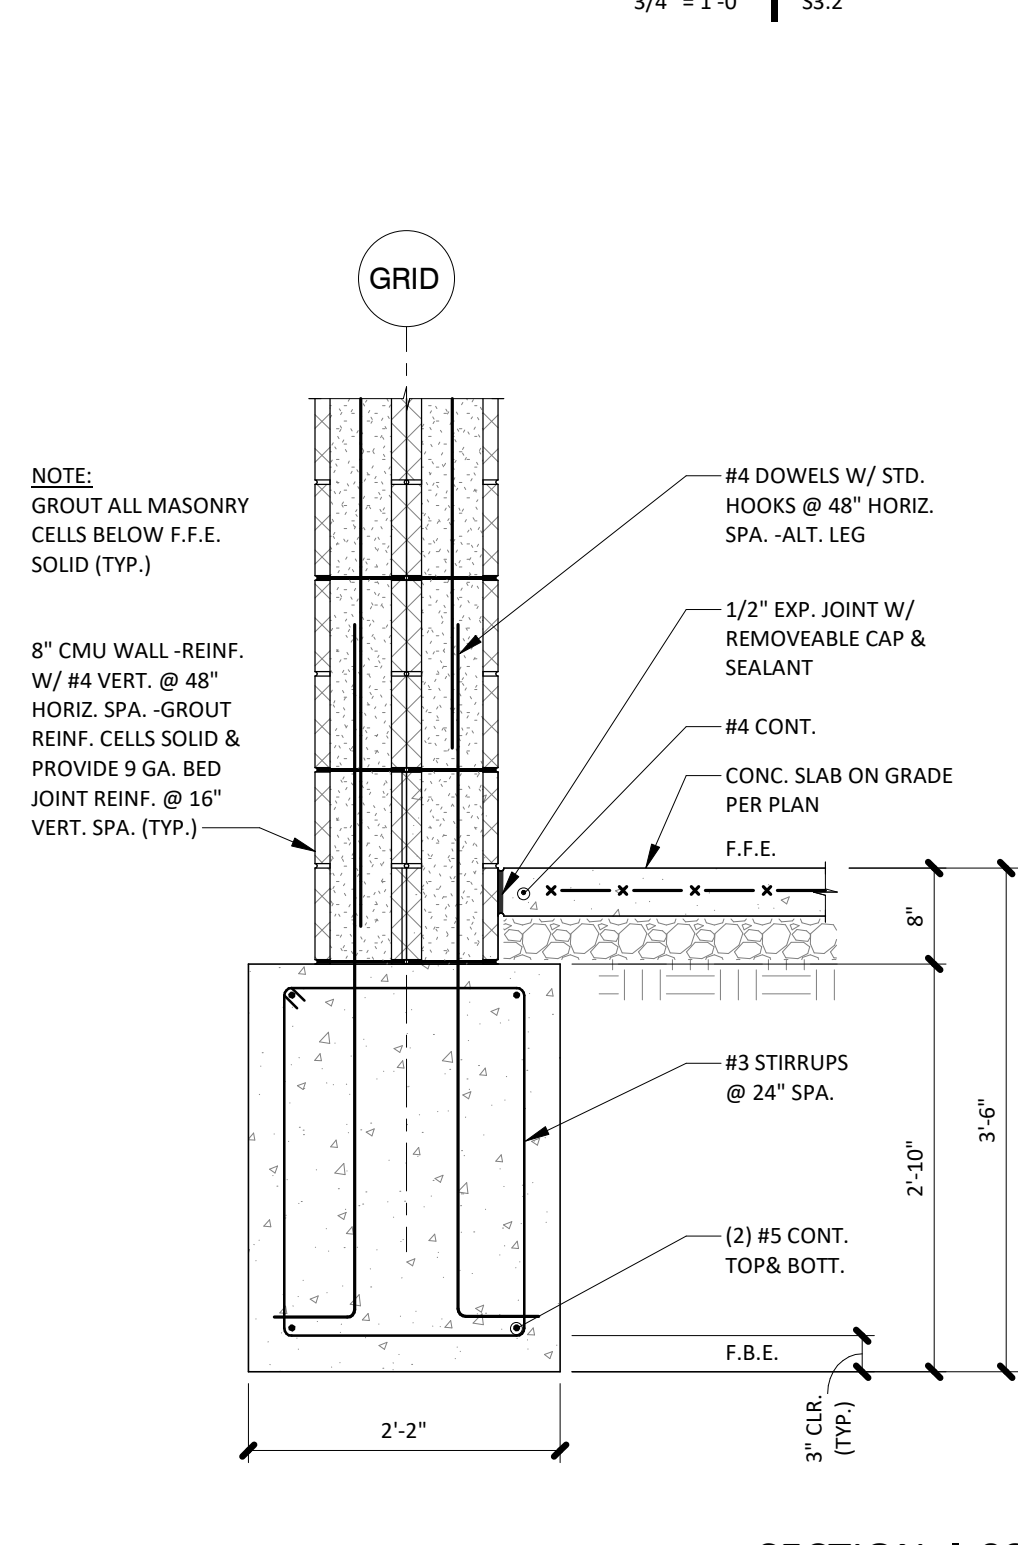


SECTION 08
3/4" = 1'-0" S3.2

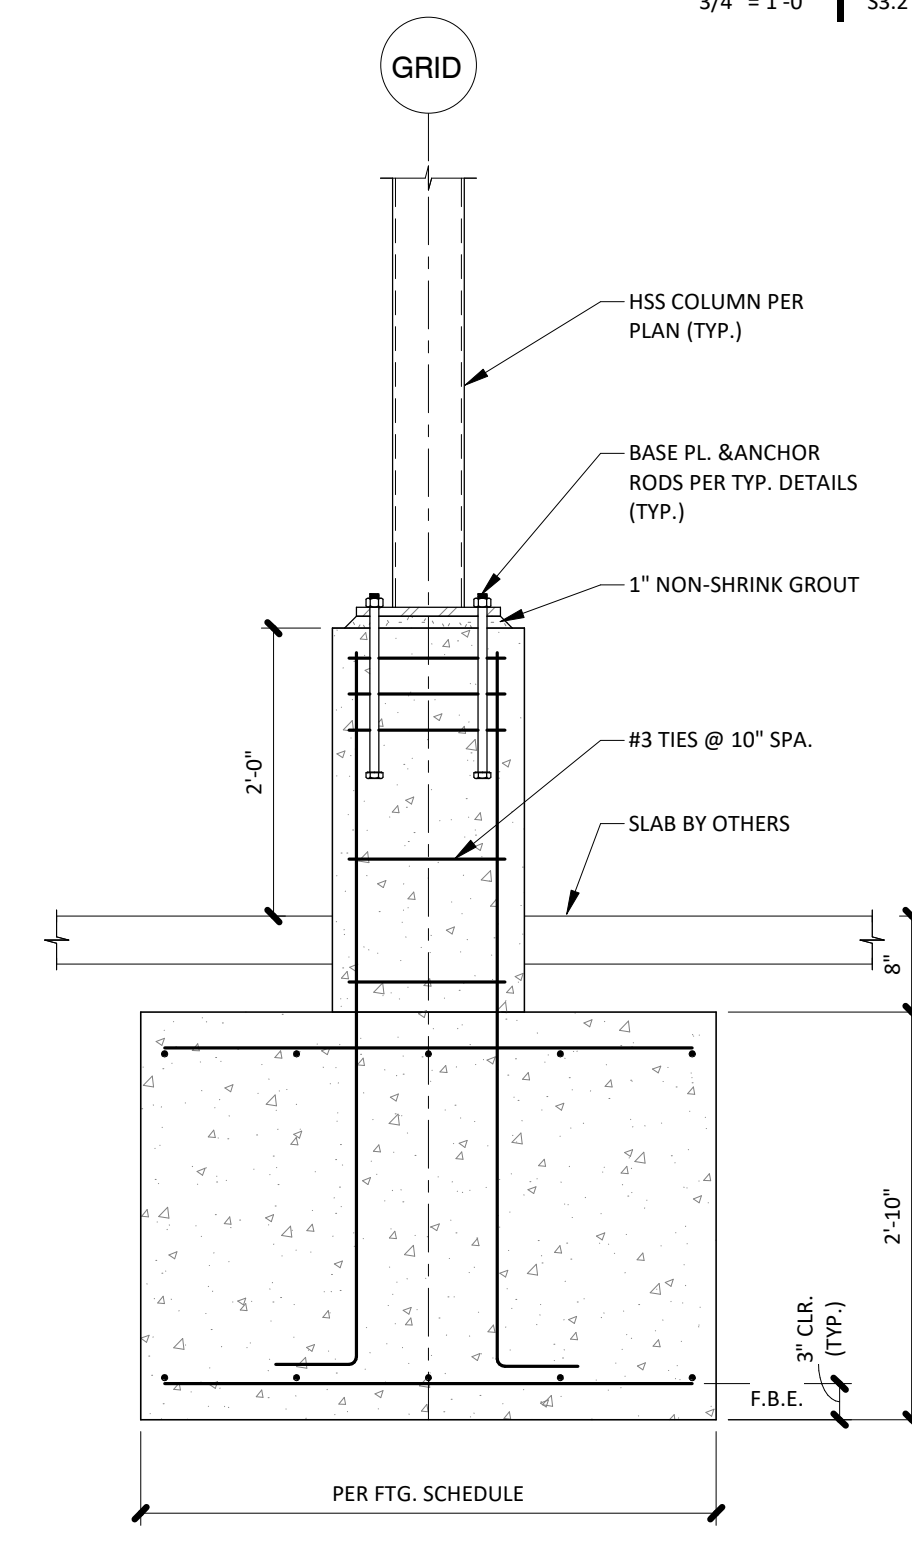


SECTION 09
3/4" = 1'-0" S3.2

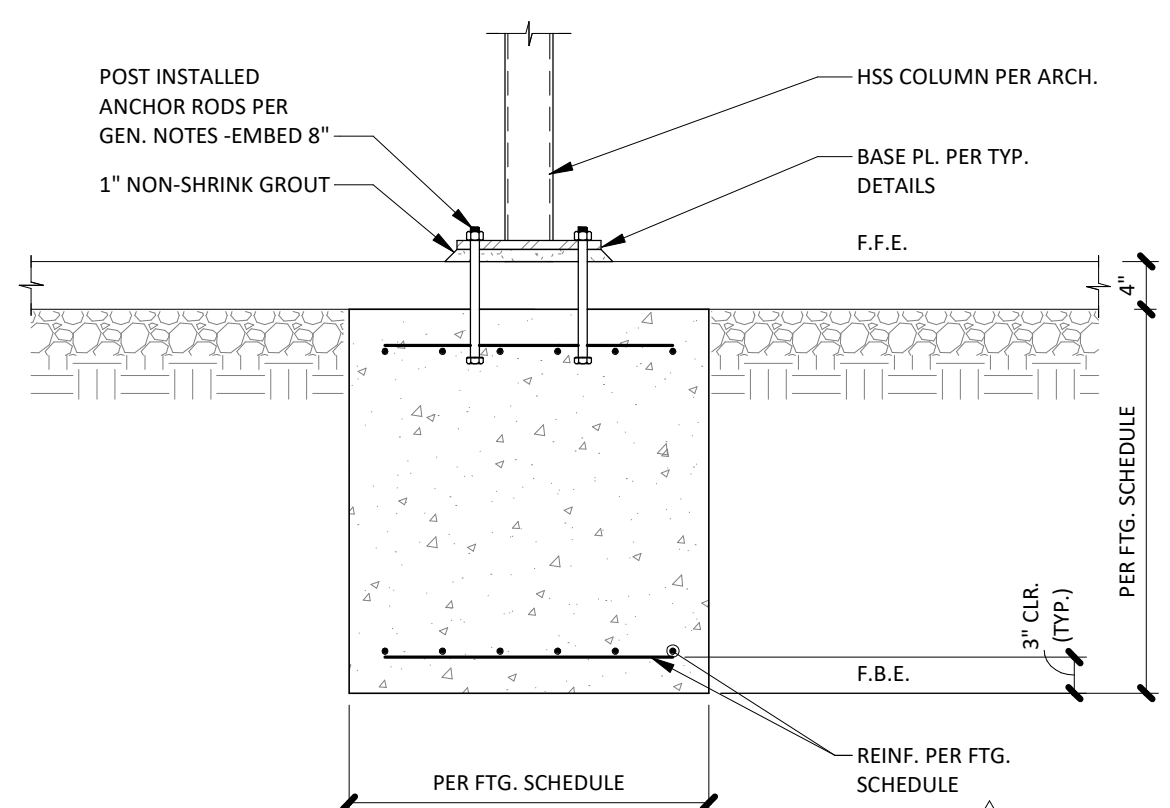

SECTION 10
3/4" = 1'-0" S3.2

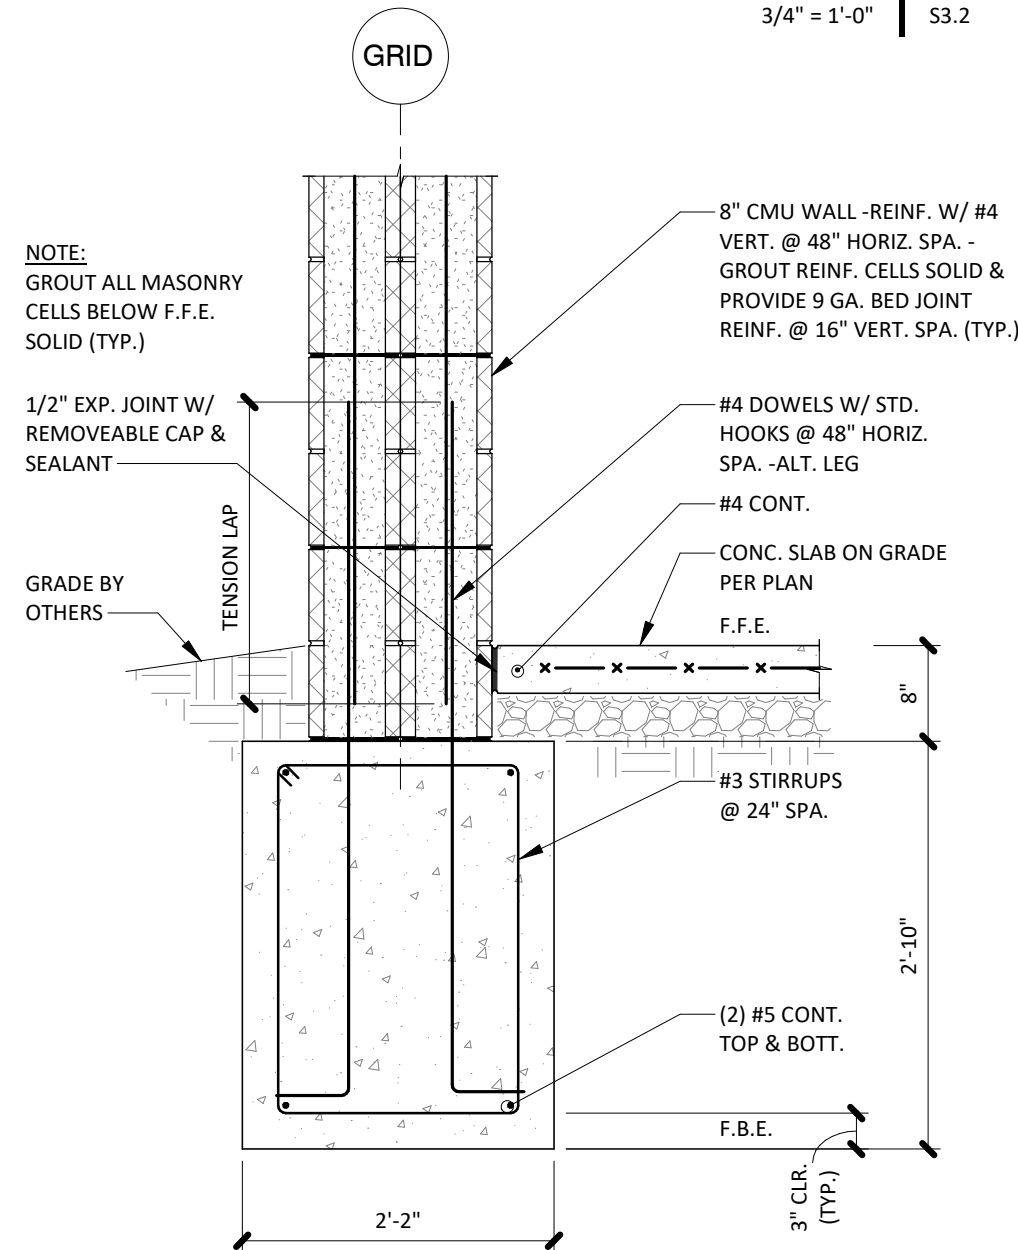

SECTION 11
3/4" = 1'-0" S3.2

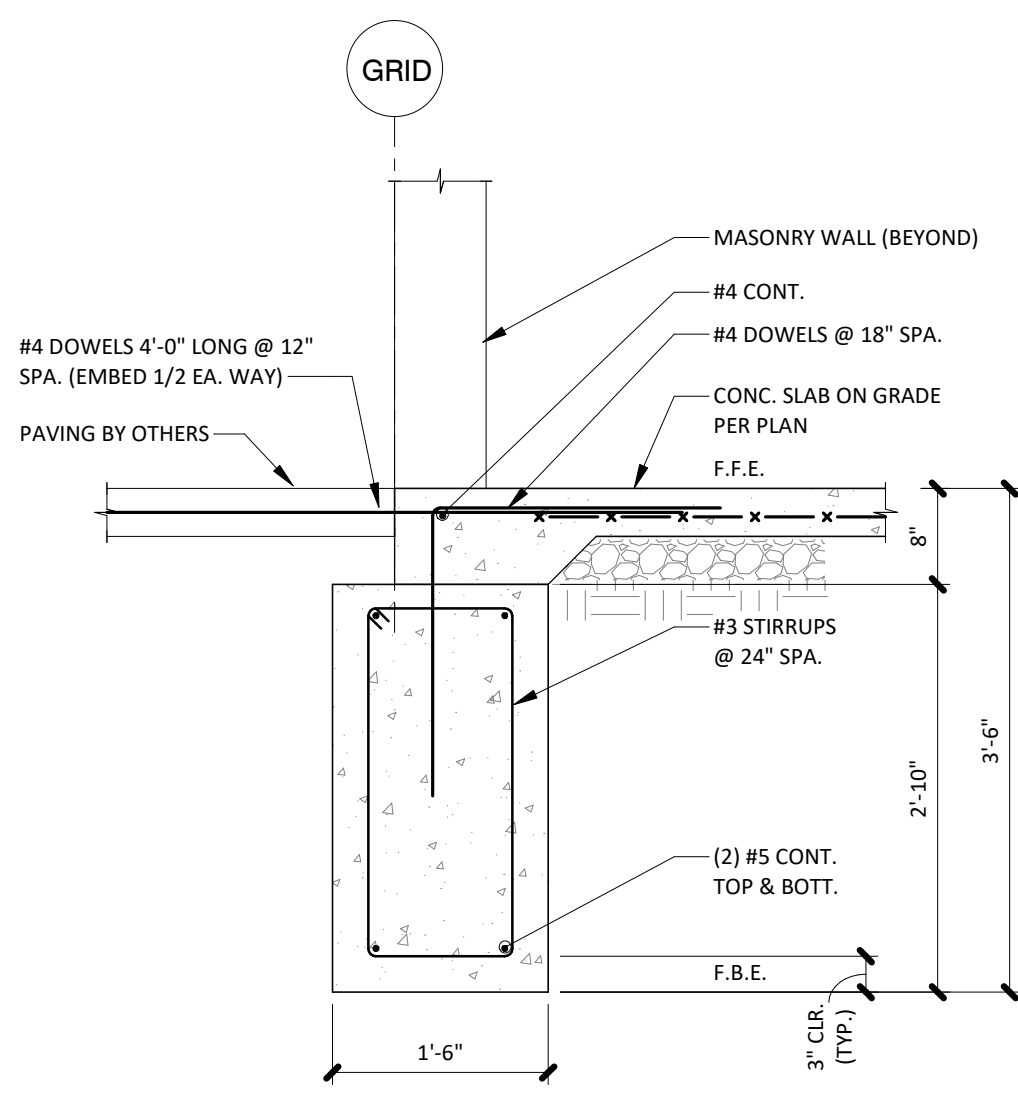

SECTION 12
3/4" = 1'-0" S3.2